


David Soppitt Architect

architecture from the heart of Perthshire

The Old Post Office, Main Street, Bankfoot PH1 4AA

www.davidsoppitt.co.uk

Tel: 01738 787258 07876 747056

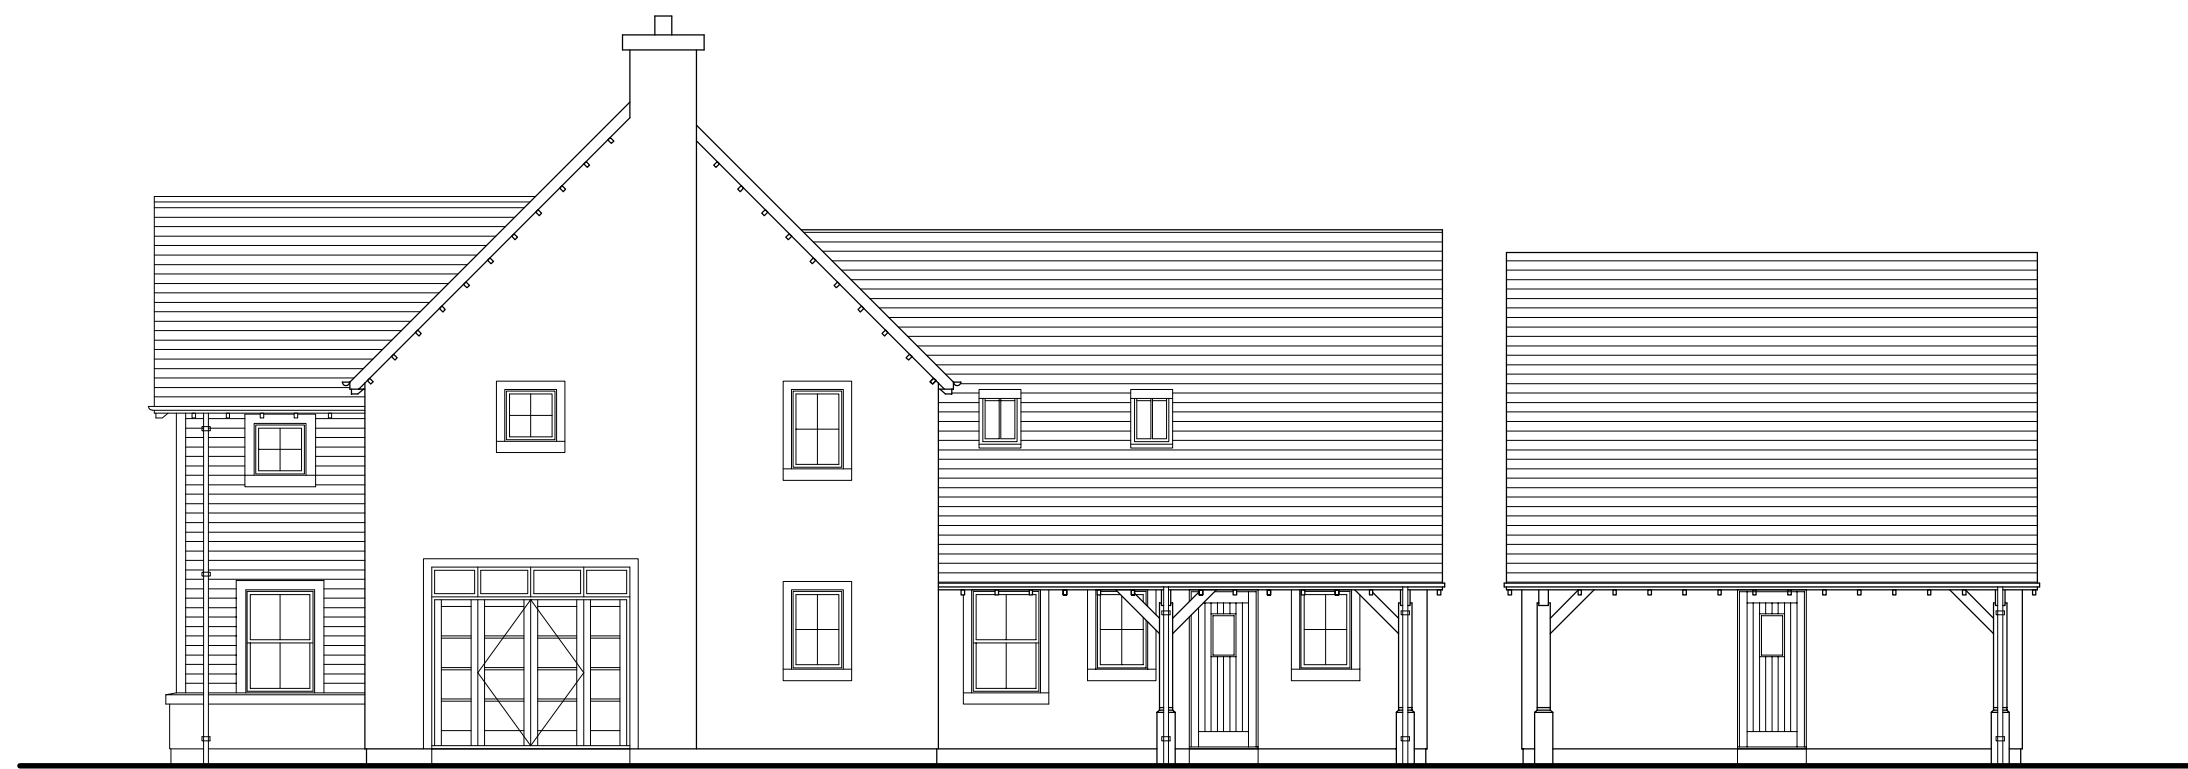

South Elevation
Scale 1:100




West Elevation
Scale 1:100




North Elevation
Scale 1:100




East Elevation
Scale 1:100

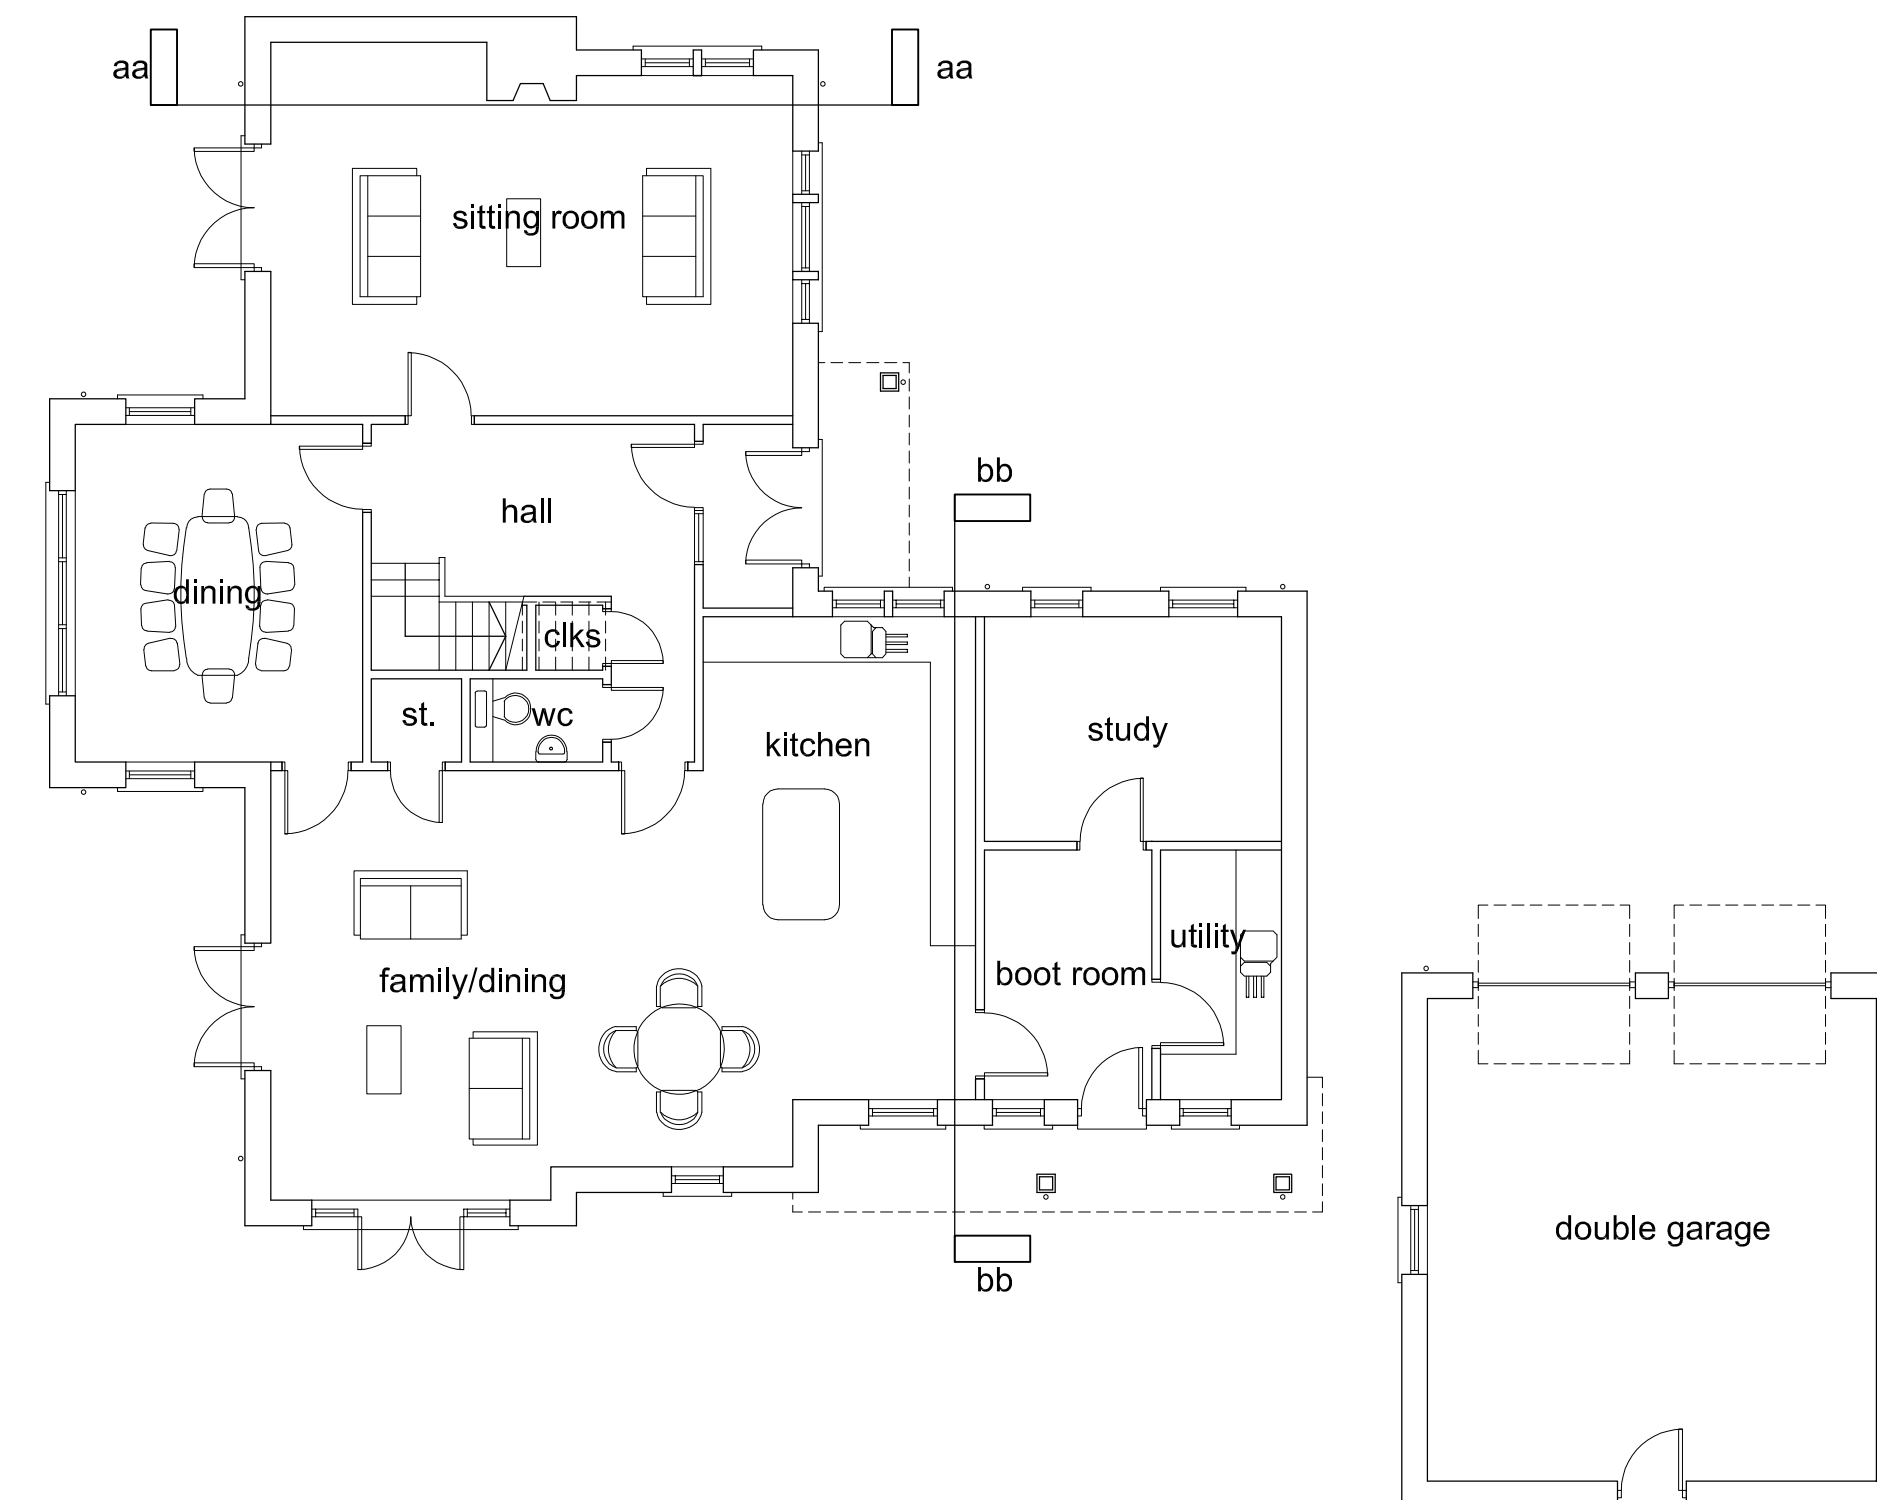

Ground Floor Plan
Scale 1:100
House Type 1 - Plot 1

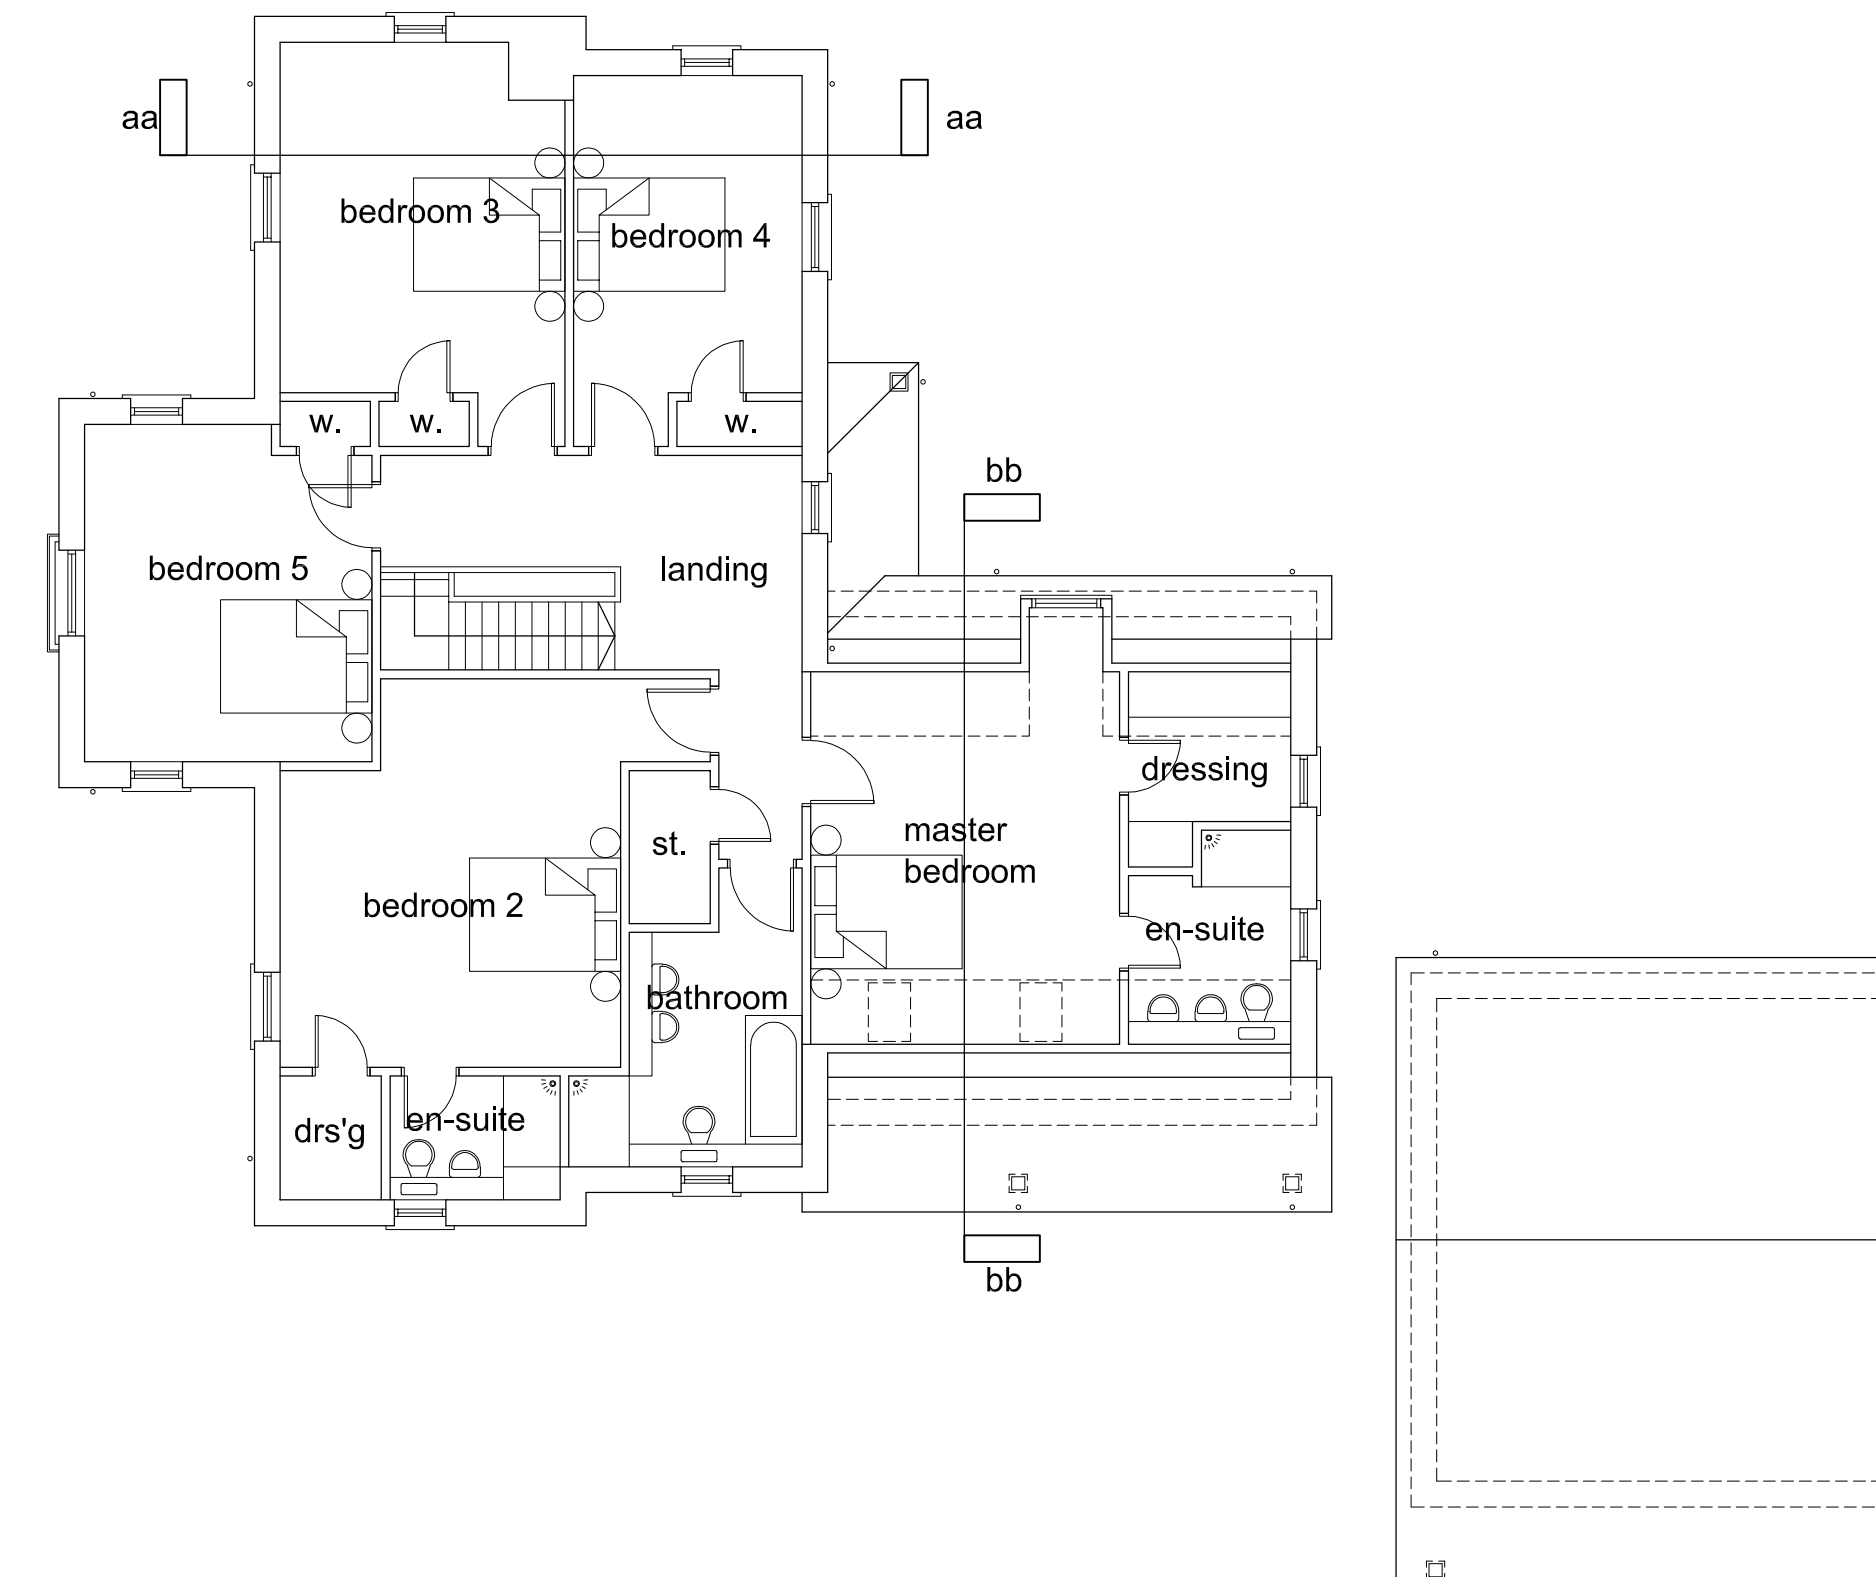

First Floor Plan
Scale 1:100

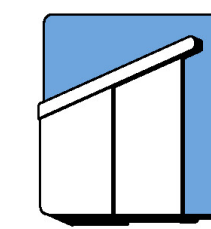

David Soppitt Architect

architecture from the heart of Perthshire

The Old Post Office, Main Street, Bankfoot PH1 4AA

www.davidsoppitt.co.uk

Tel: 01738 787258 07876 747056



South Elevation
Scale 1:100




West Elevation
Scale 1:100




North Elevation
Scale 1:100




East Elevation
Scale 1:100

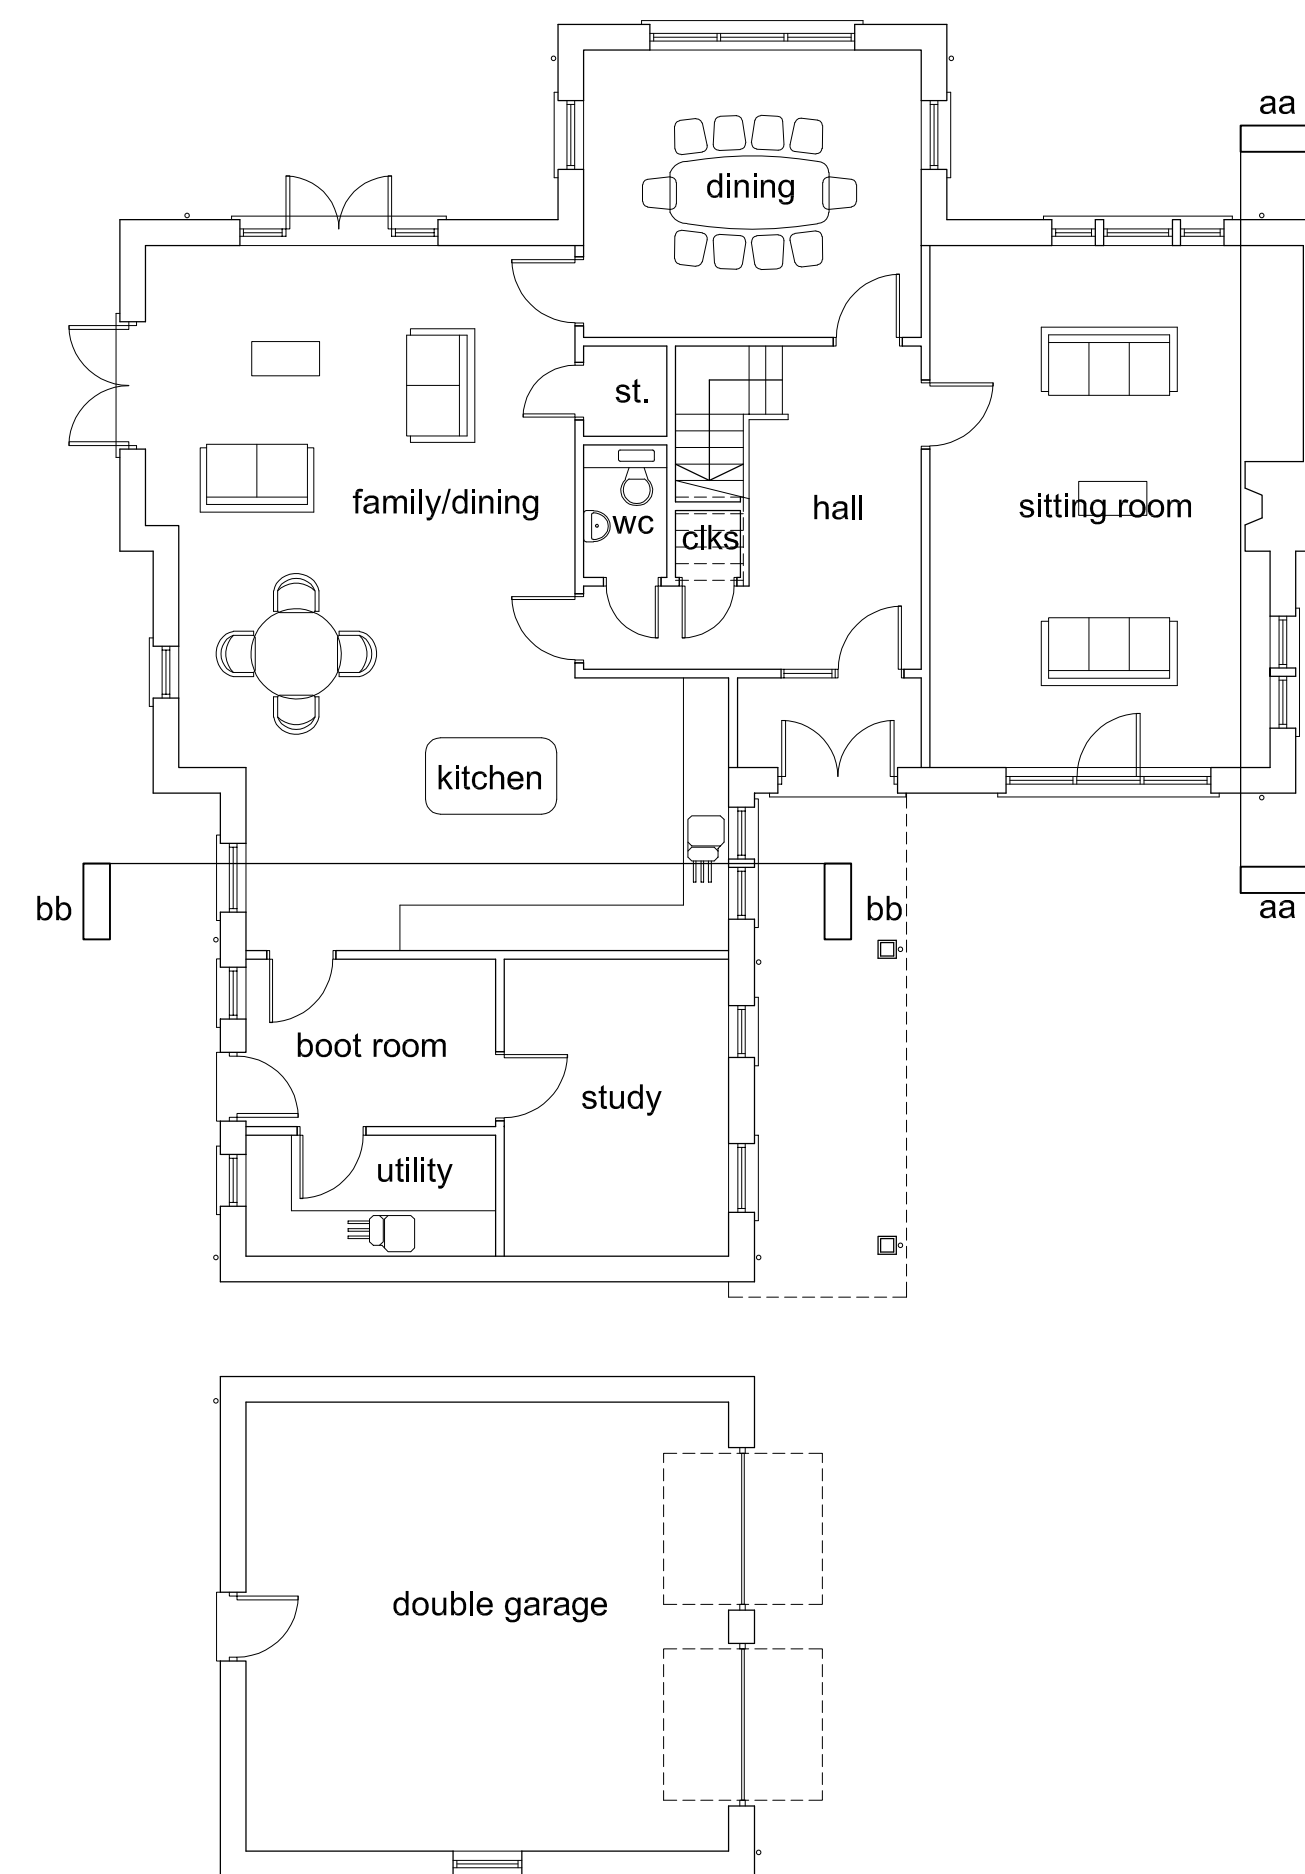


Ground Floor Plan
Scale 1:100
House Type 2 - Plot 2

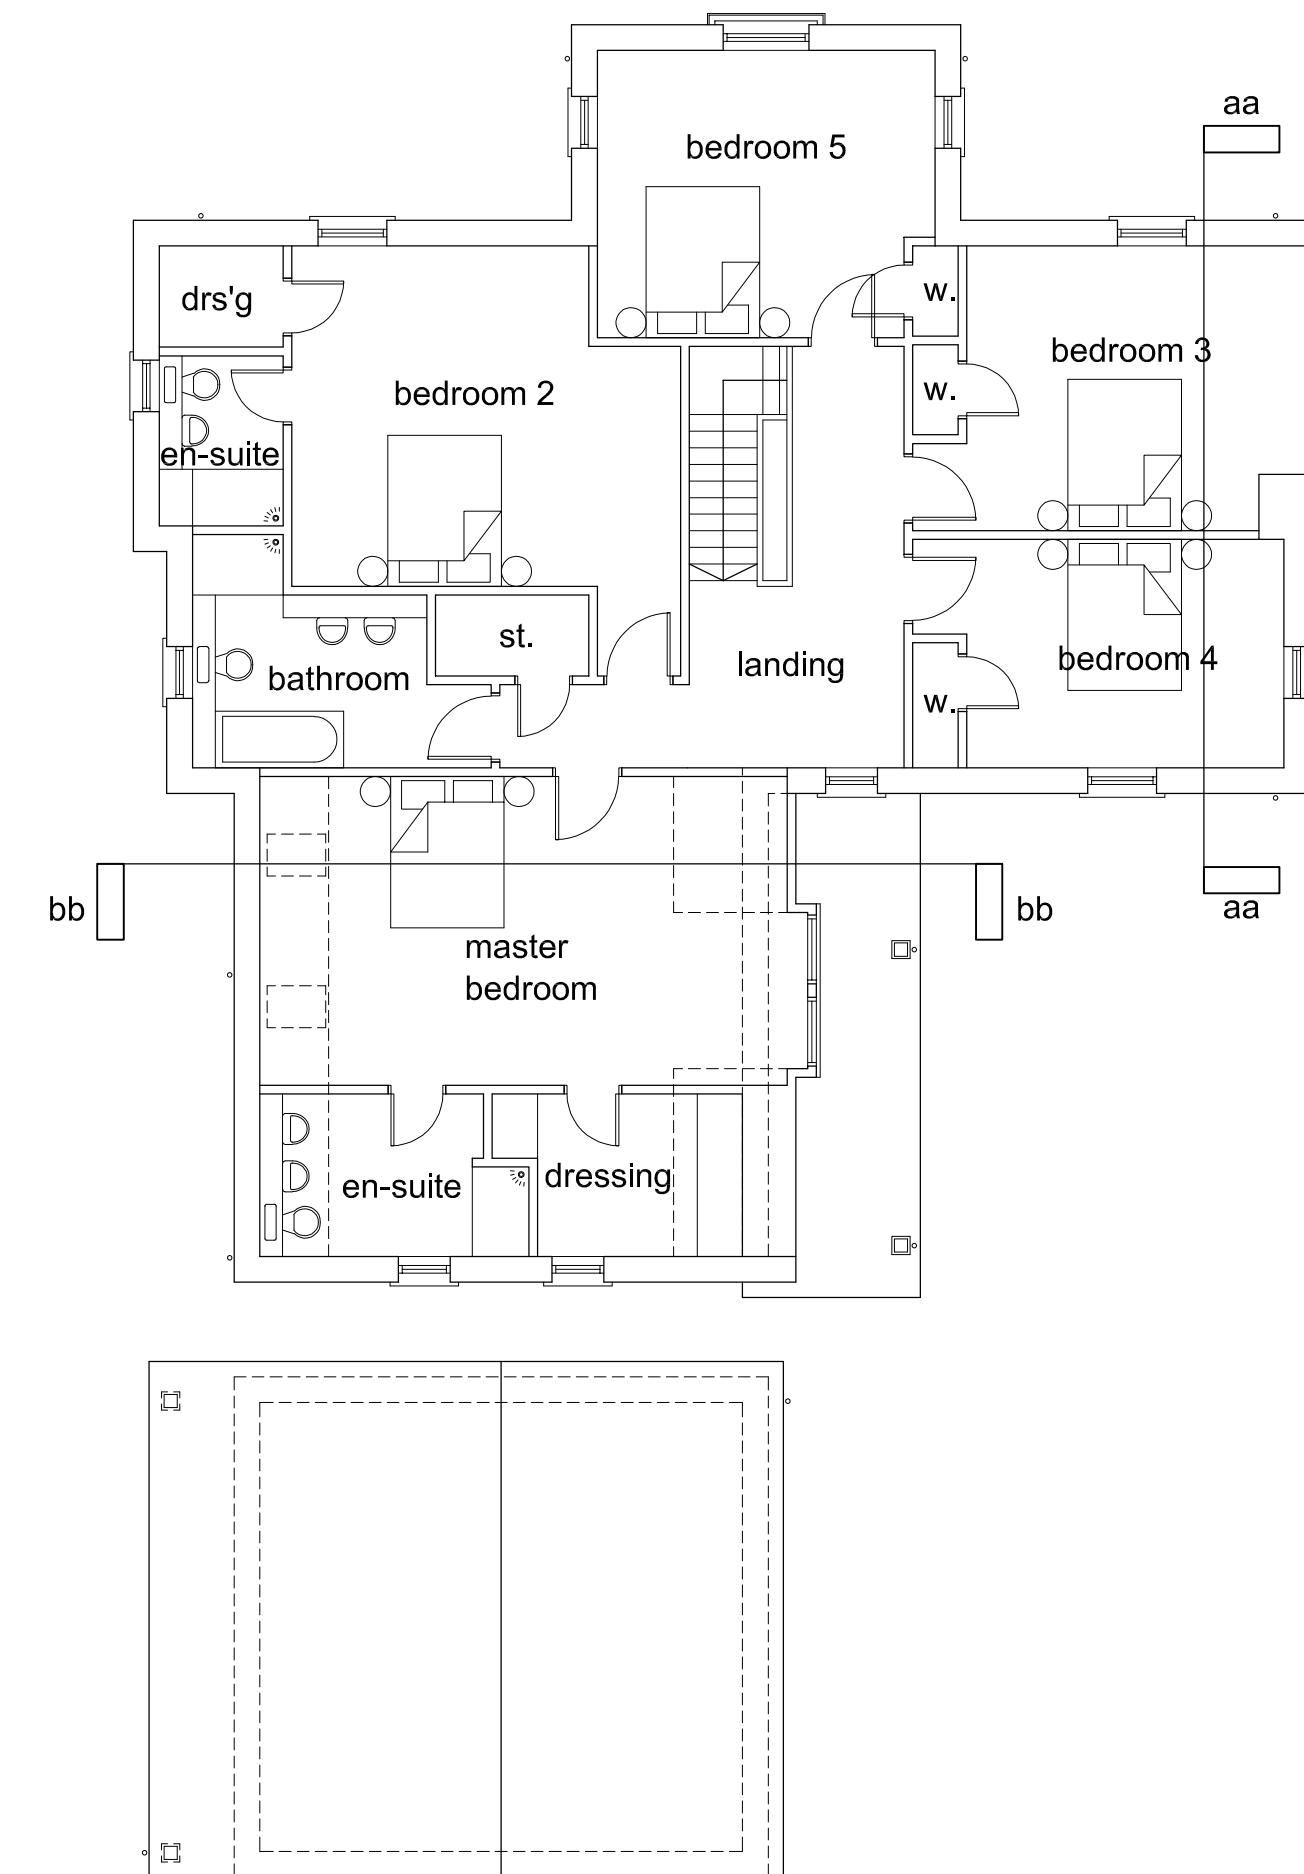


First Floor Plan
Scale 1:100

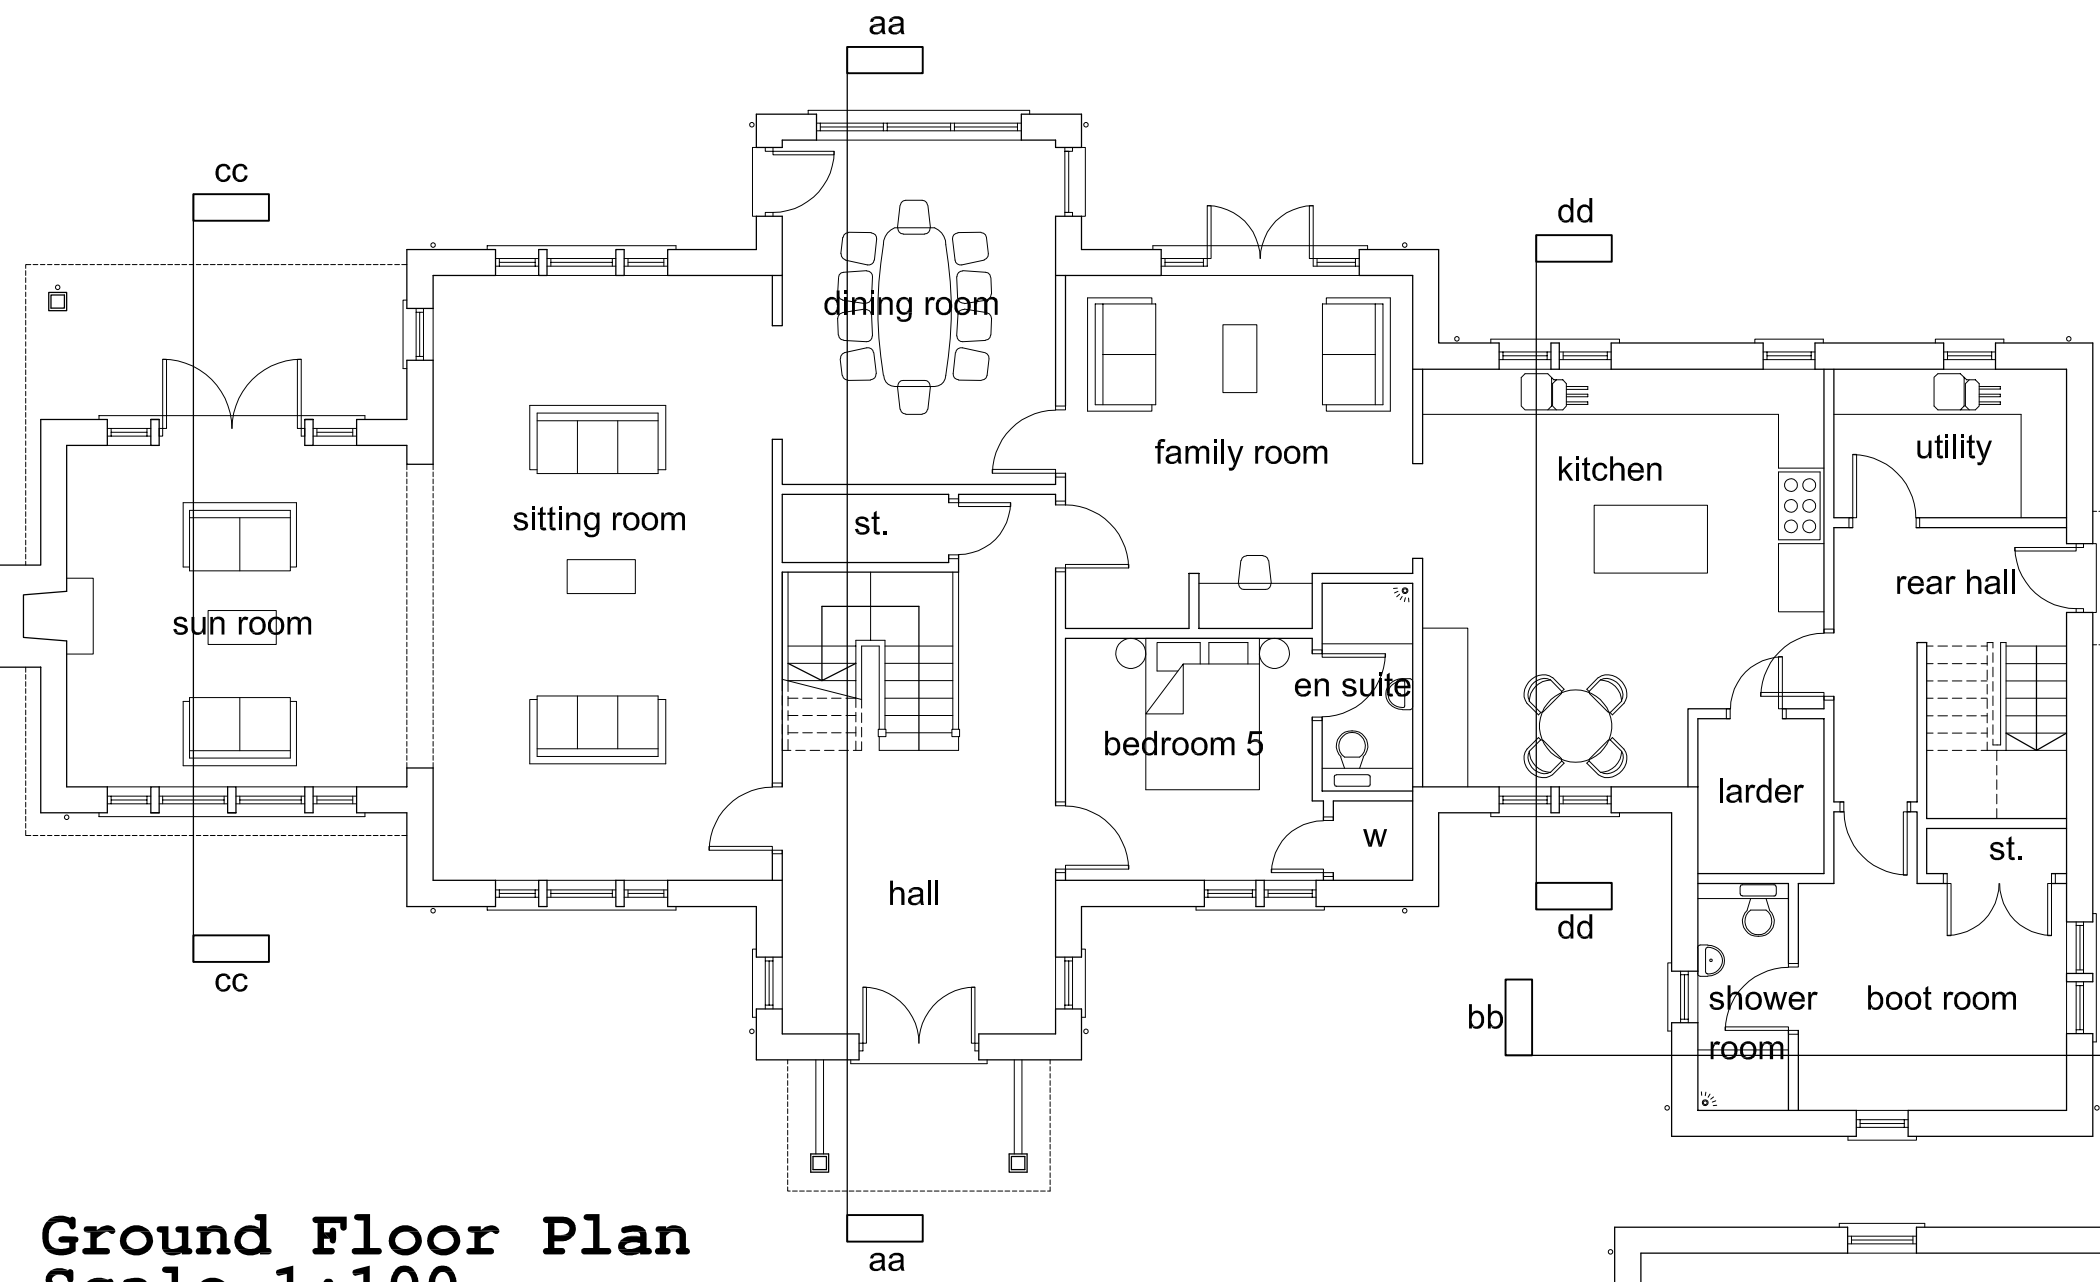


Ground Floor Plan
Scale 1:100

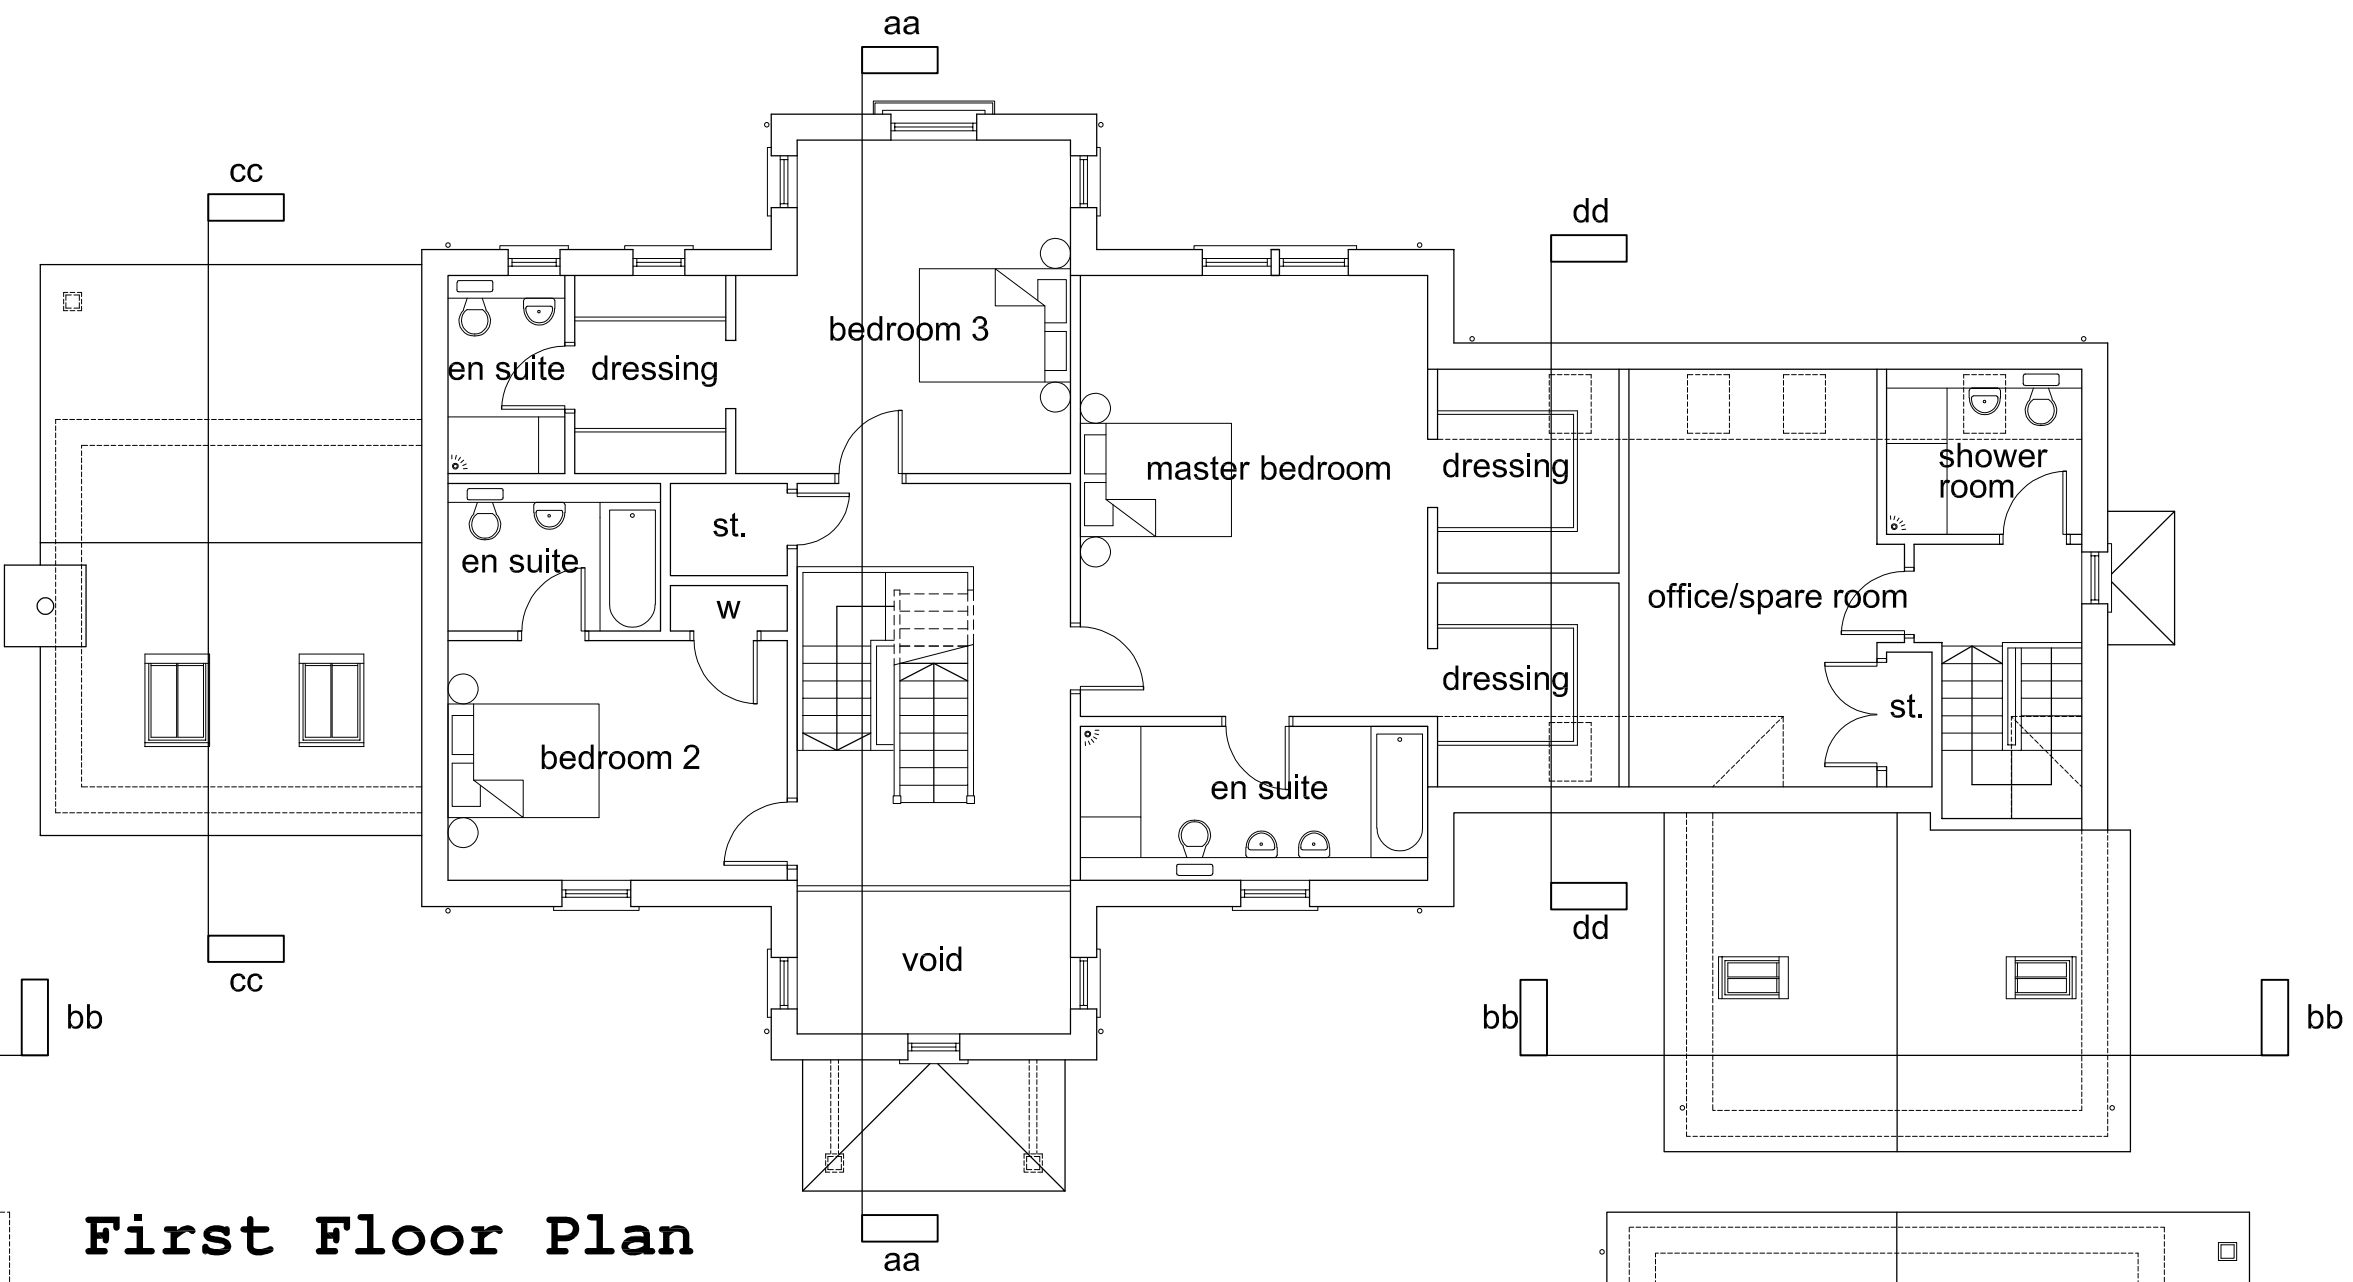

First Floor Plan

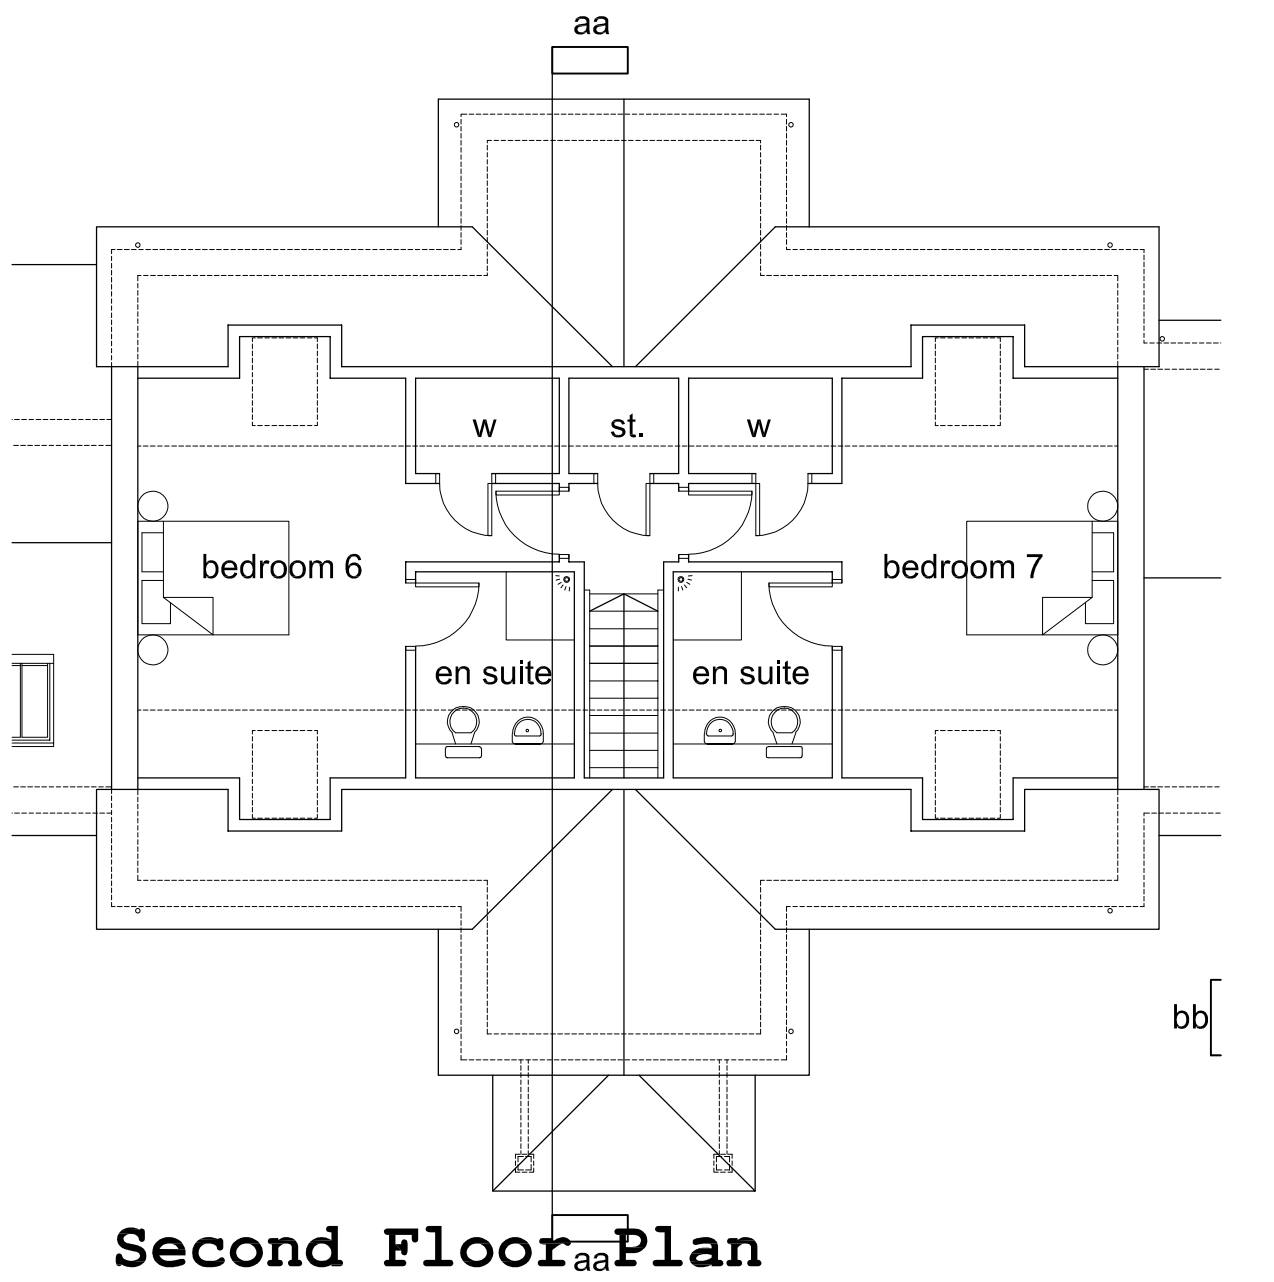

Second Floor Plan

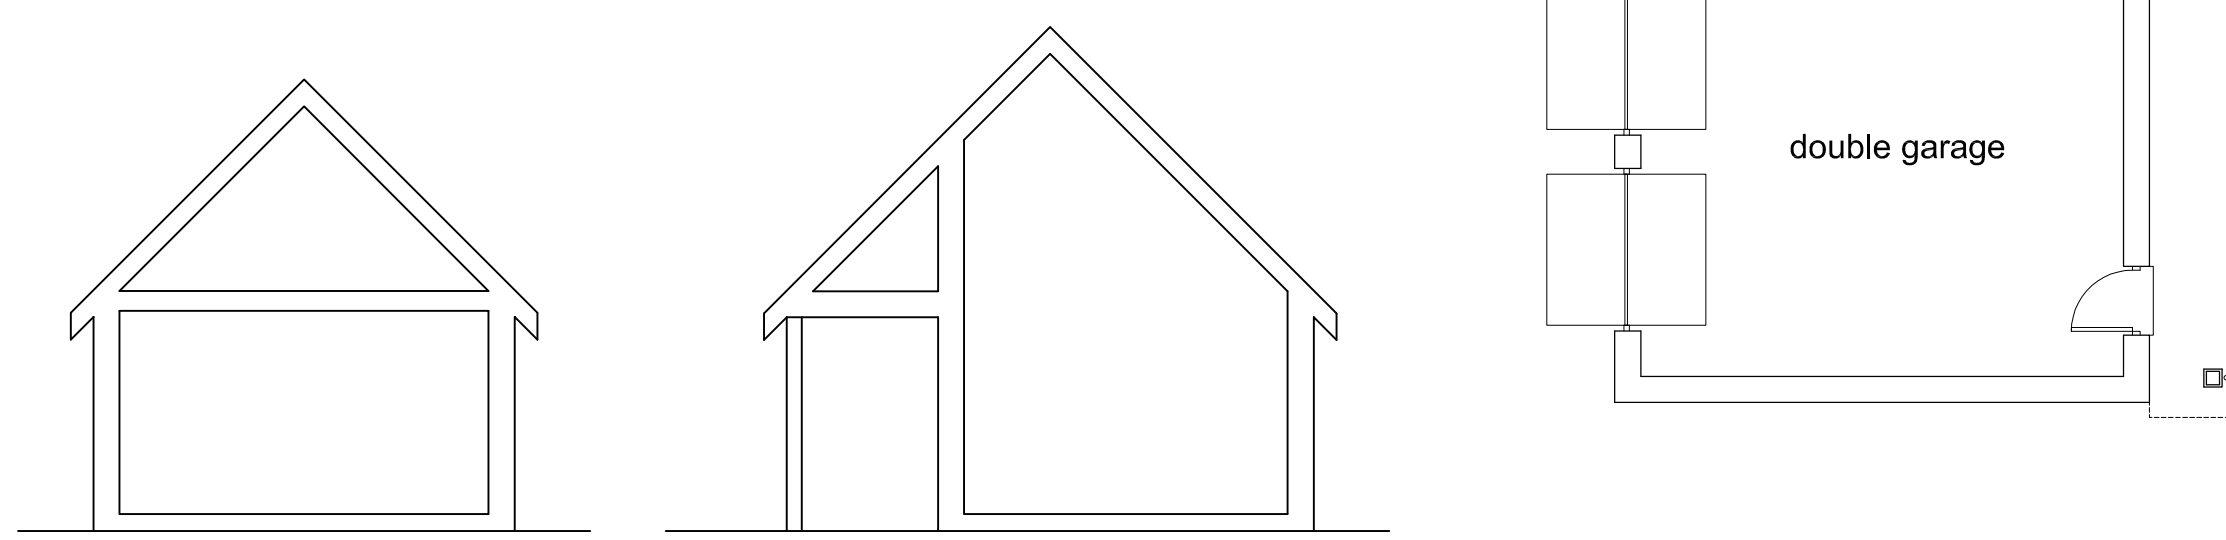

Cross Section B-B
Scale 1:100

Cross Section C-C
Scale 1:100



North Elevation




East Elevation




South Elevation
Scale 1:100
House Type 3 - Plot 3




West Elevation

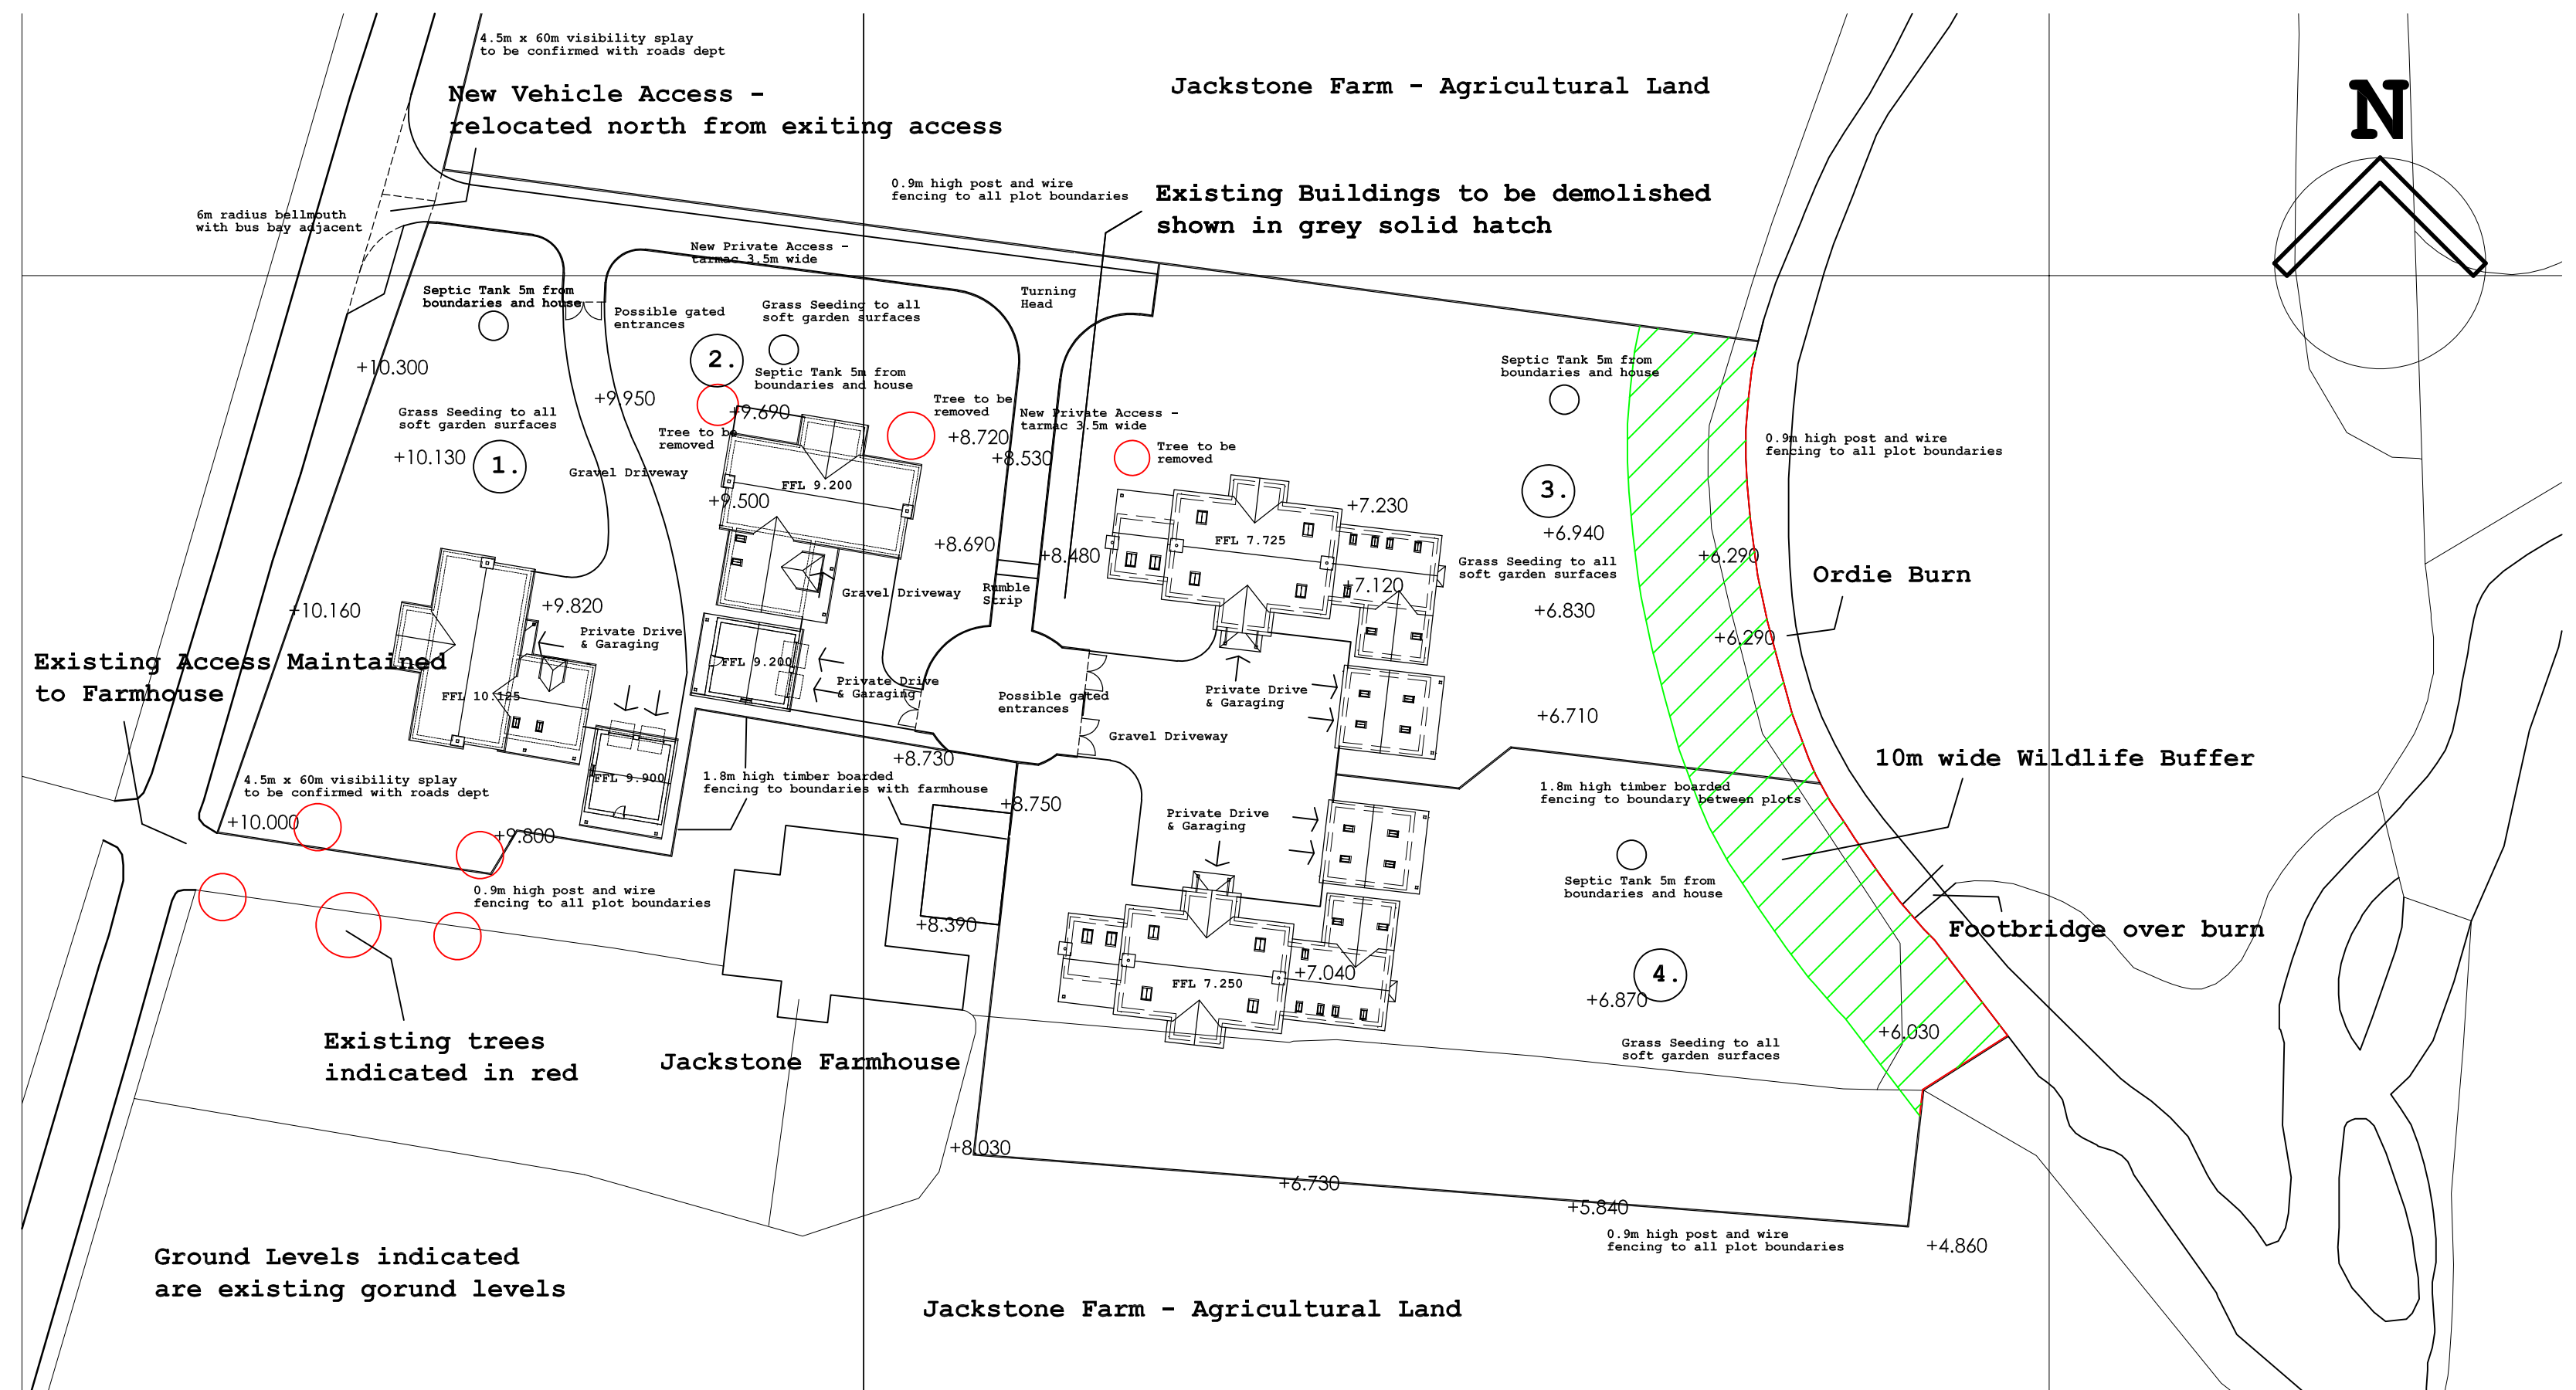

Site Layout Plan
Scale 1:500

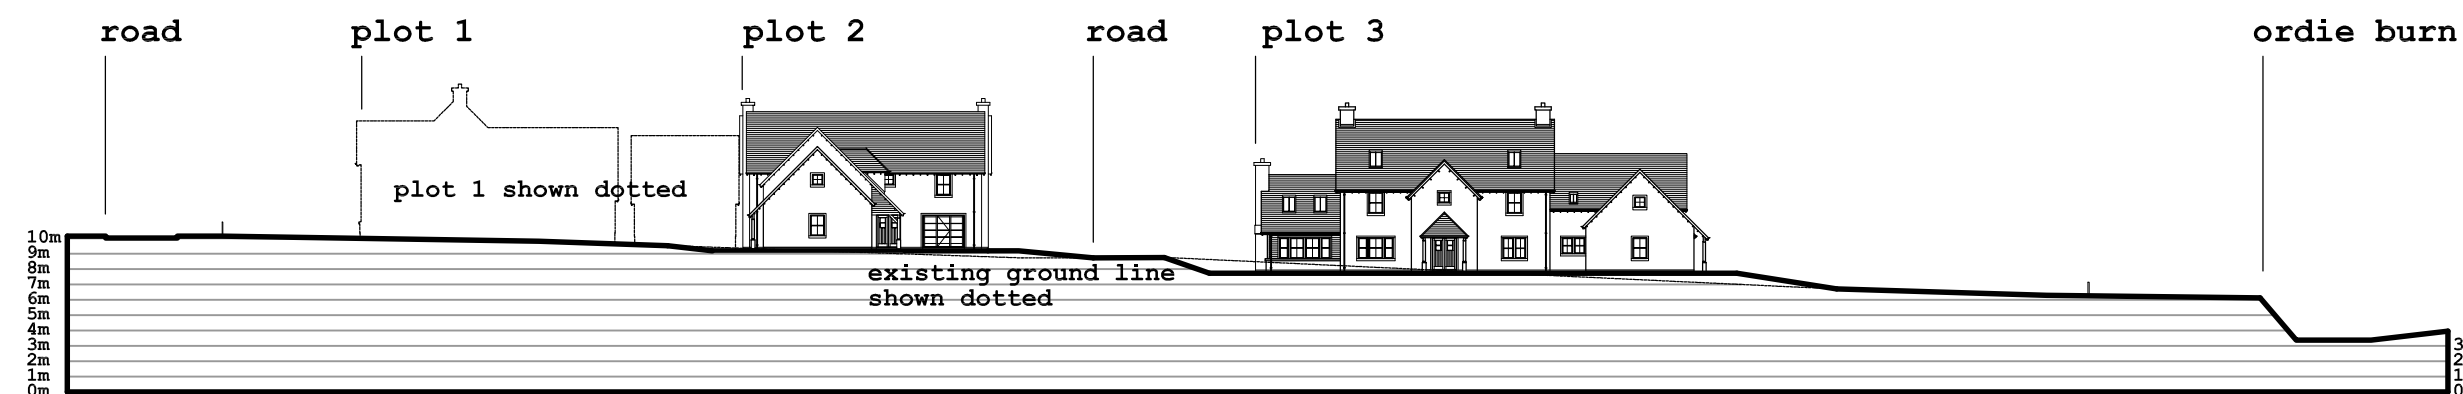

Site Section
Scale 1:500

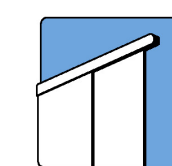

David Soppitt Architect

architecture from the heart of Perthshire

The Old Post Office, Main Street, Bankfoot PH1 4AA

www.davidsoppitt.co.uk

Tel: 01738 787258 07876 747056