



The Sanctuary

Vantage Cottage

The Coachhouse

PLOT 1

PLOT 2

Vantage House


The Croft

75.9m

Existing Access Road

LEGEND:

— Boundary of site

 

1:500 SCALE SITE PLAN

©Crown Copyright. All rights reserved. Licence no. 100017780

1 Planning Issue 1 Sept.2017 CTW

CWC Colin Watson Consultancy
Exactive House, 6 Pitreavie Court, Pitreavie Business Park,
Dunfermline, KY11 8UU
T. 01383 736557 M. 07834 272 409
office@colinwatsonconsultancy.co.uk


Plots 1 & 2, Land to East of Vantage Steading, Fordell Estate, Clockluine Road, Dunfermline, KY11 7EY

Drg Title: Proposed 1:500 Scale Site Plan


Drg Number: D257 - 500 Issue 1

Scale: As shown Date: September 2017

NOTES:
 1. This drawing is the sole property of Colin Watson Consultancy and must not be reproduced or digitally copied/alterd without the written permission of Colin Watson Consultancy.
 2. All dimensions are approximate and must be confirmed on site prior to work commencing.

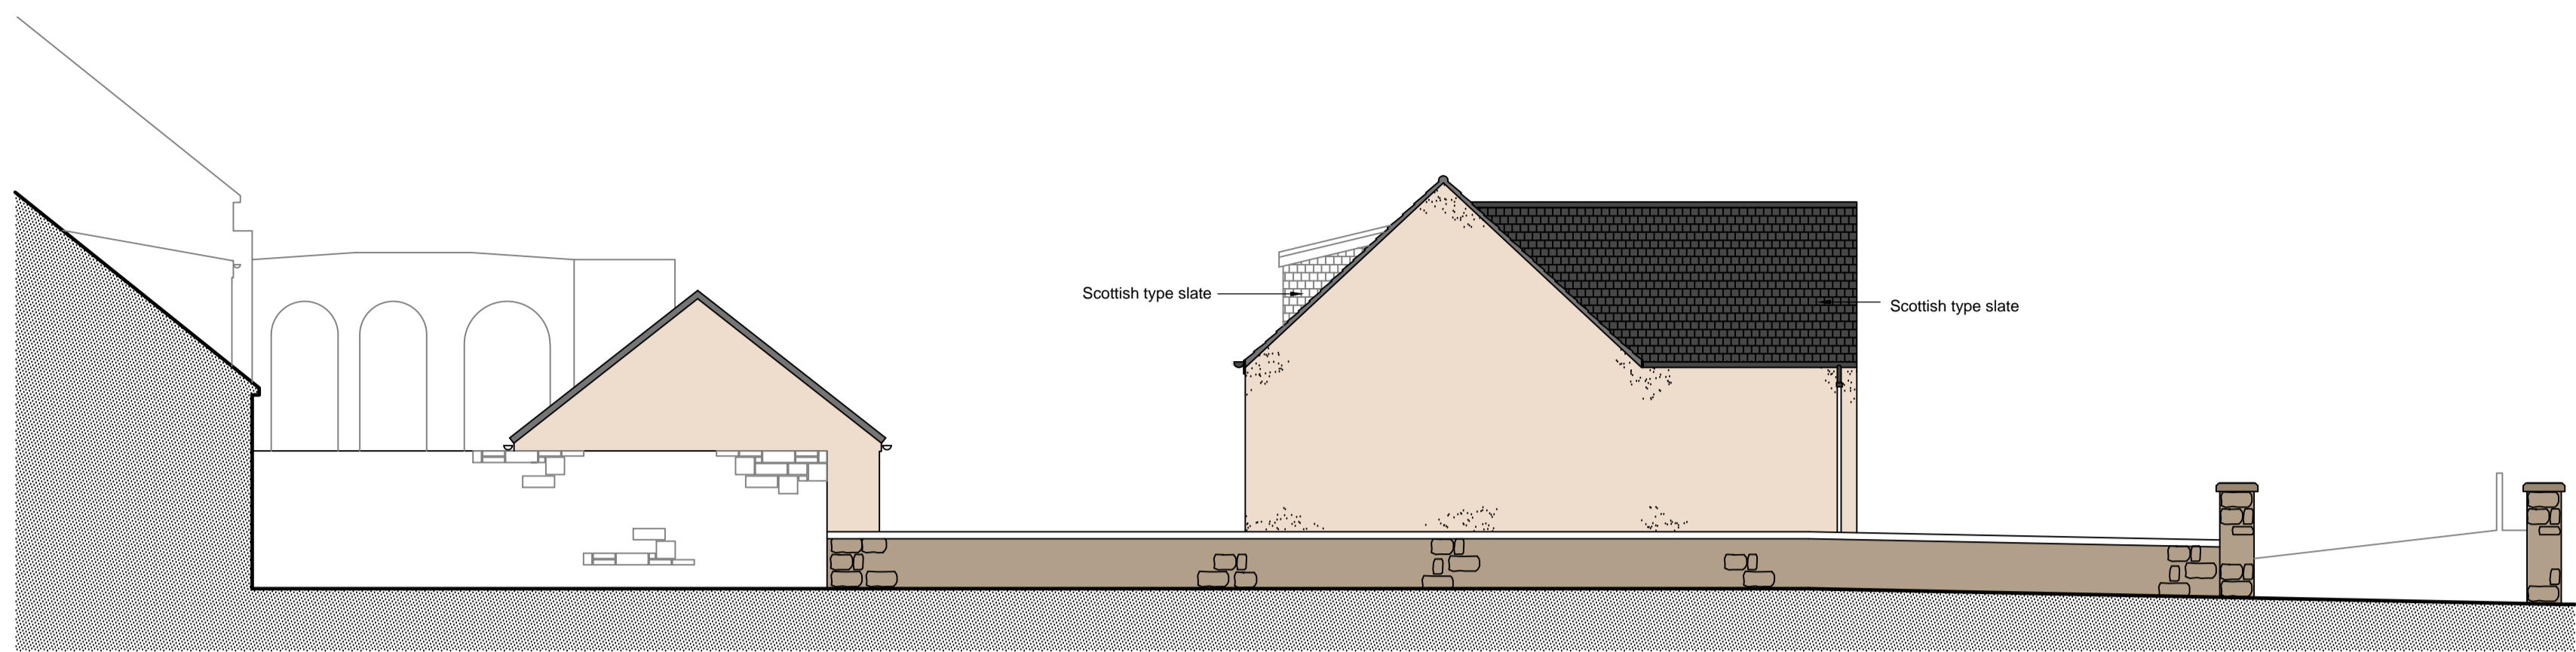


SOUTH (SIDE) ELEVATION

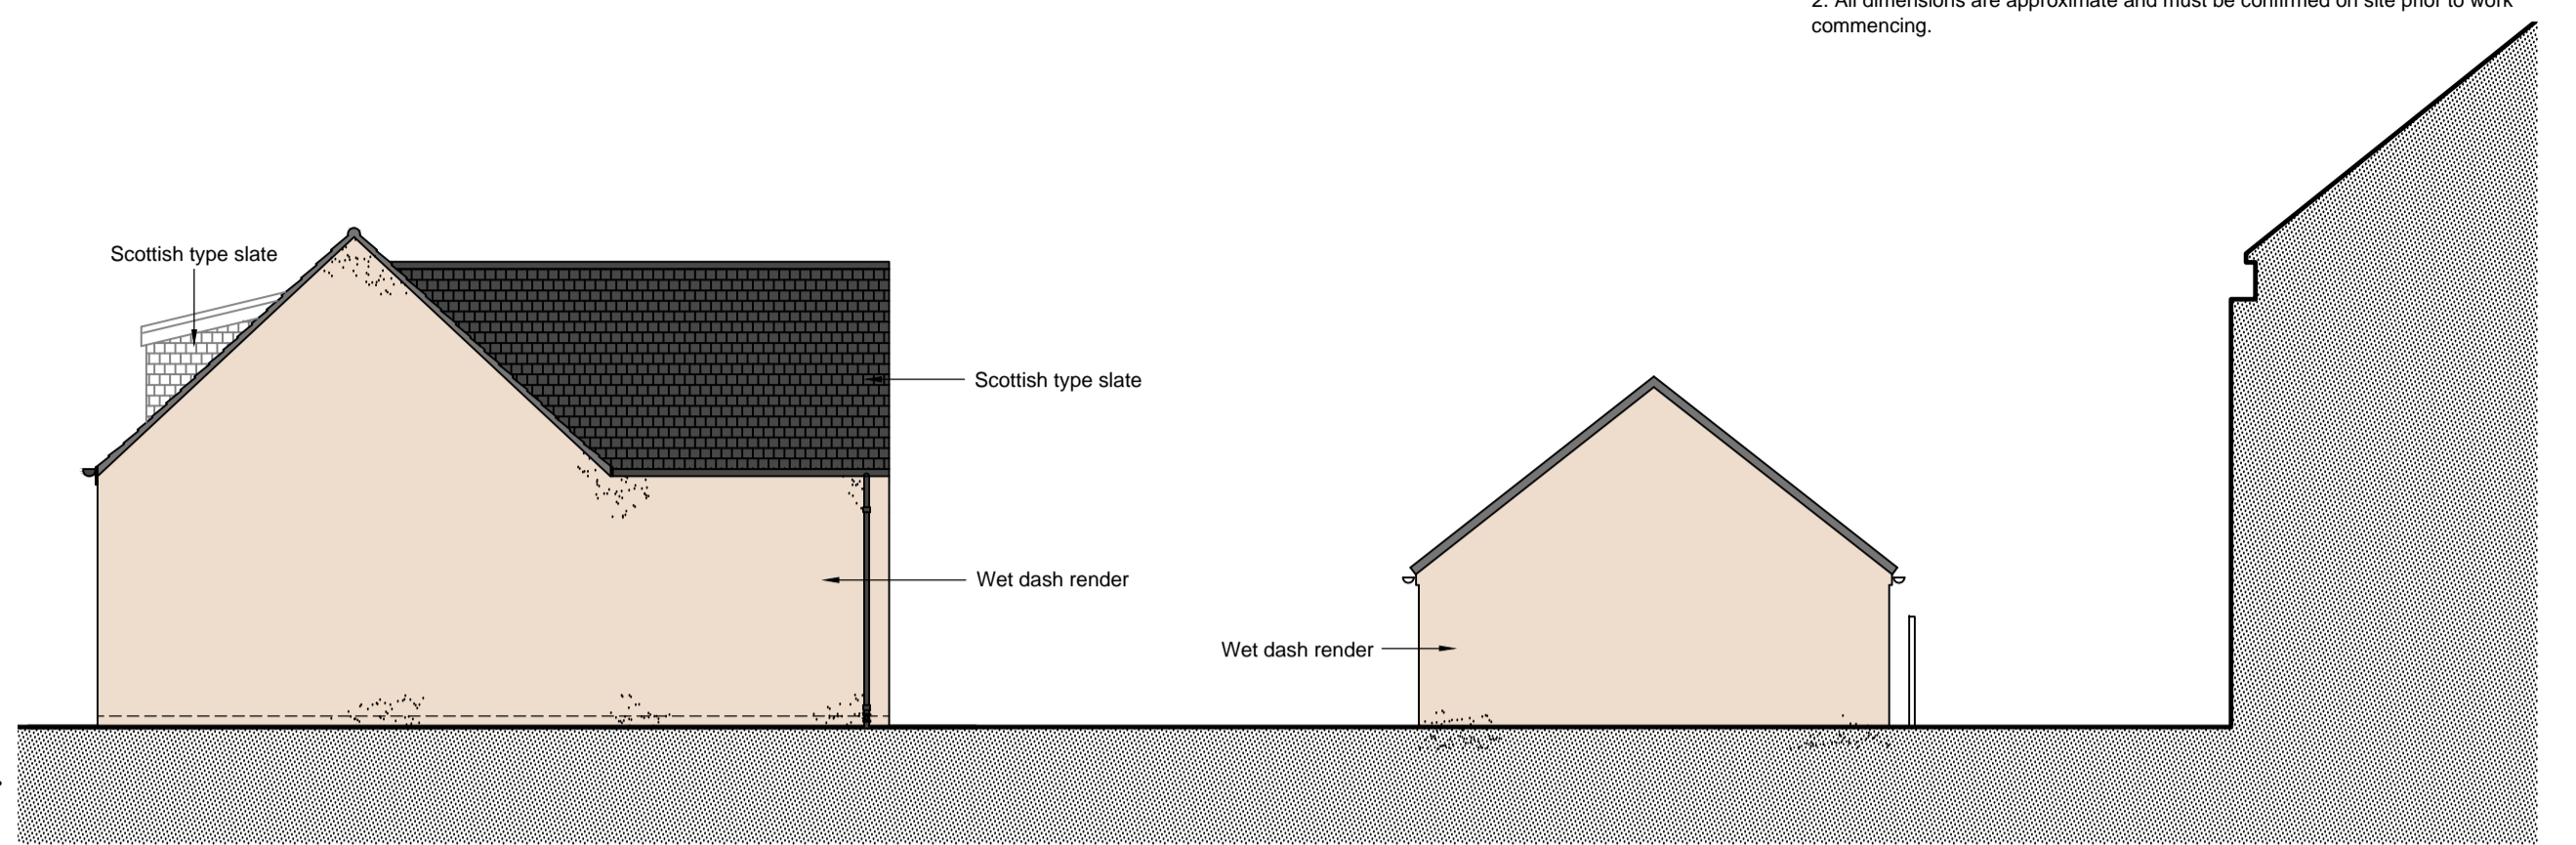


NORTH (SIDE) ELEVATION




DEVELOPMENT PLAN

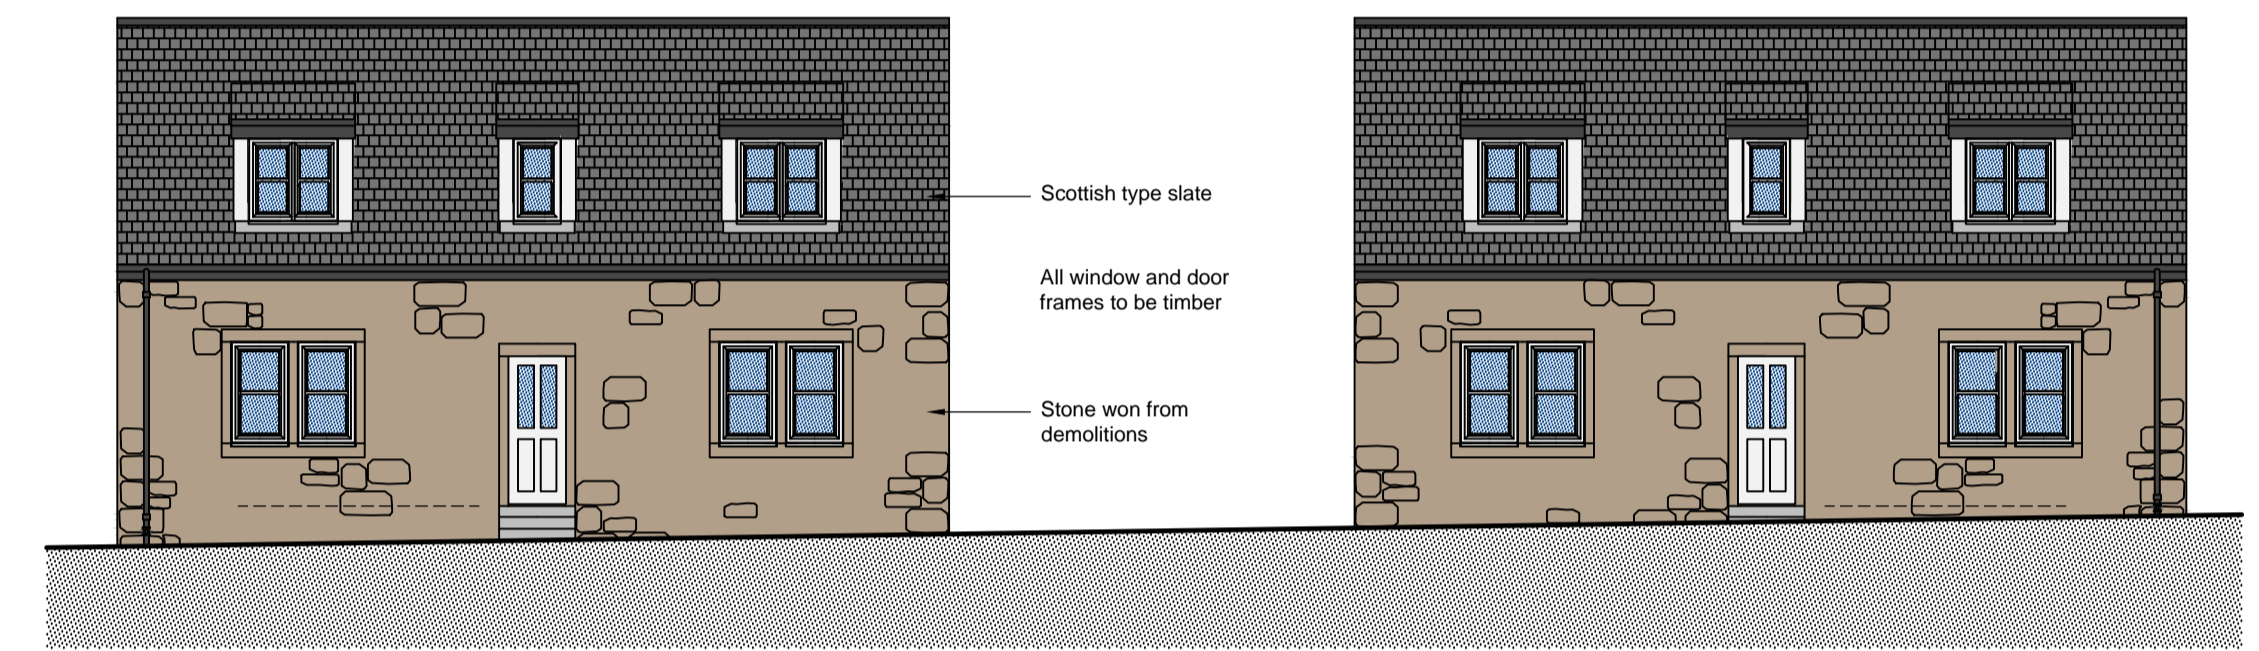


EAST (FRONT) ELEVATION

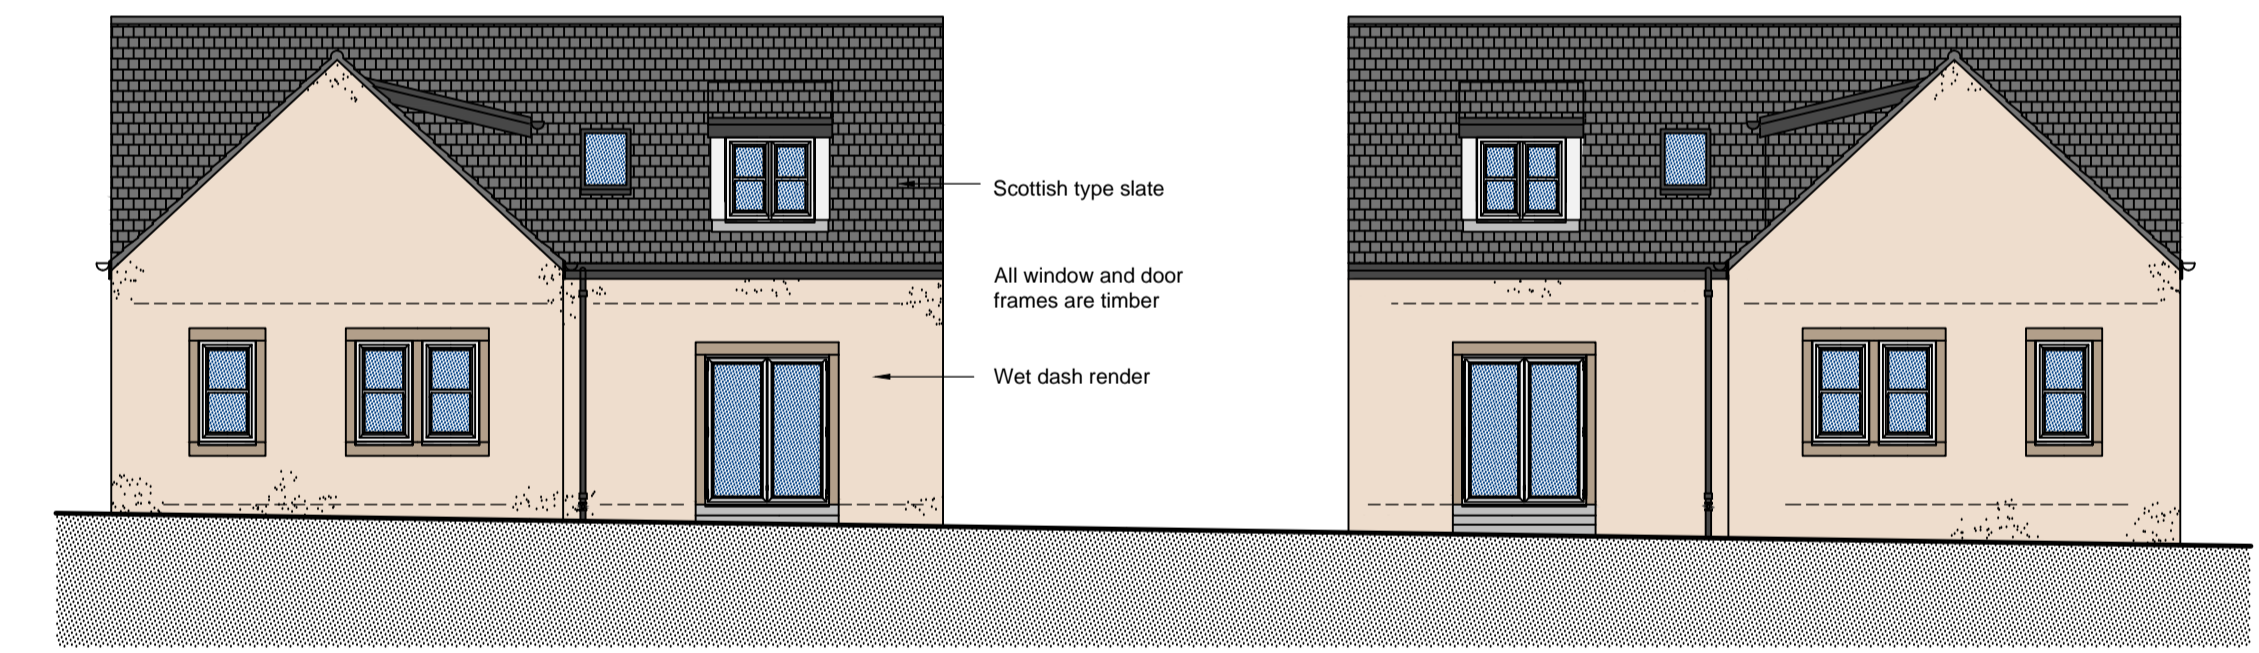

WEST (REAR) ELEVATION

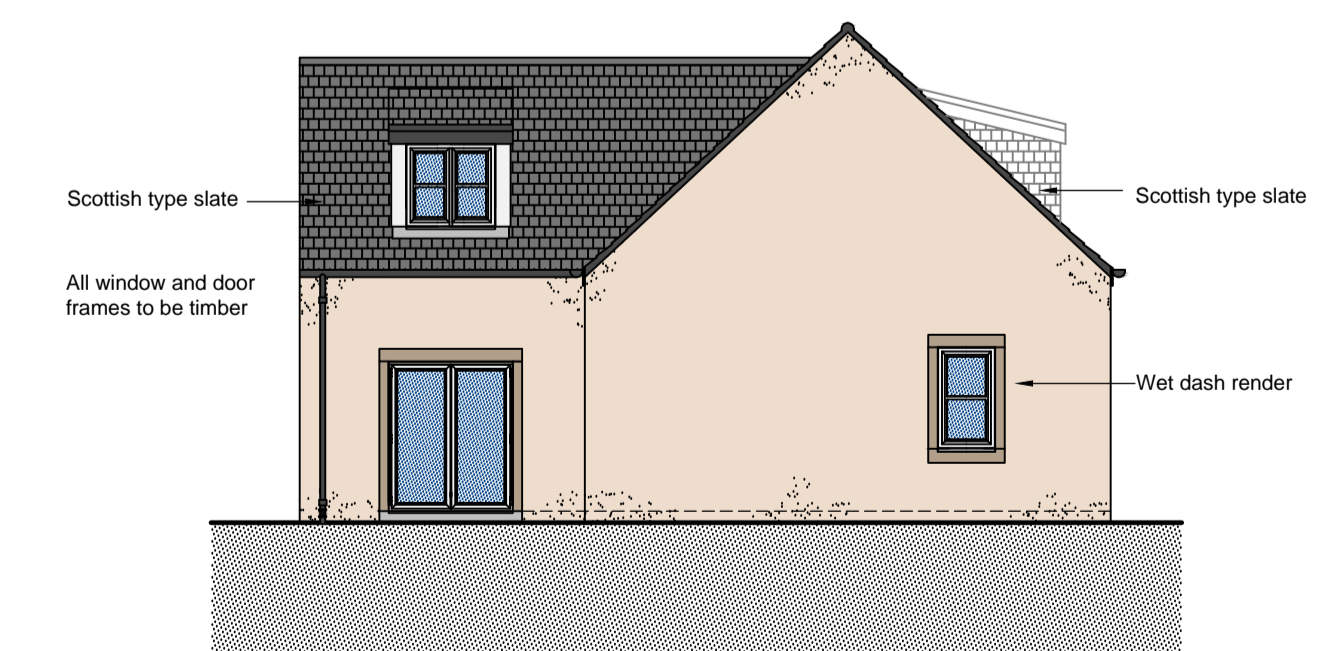

SOUTH ELEVATION - PLOT 1

 

1	Planning Issue 1	Sept. 2017	CTW
	Revision	Date	By
Client Vantage Steadings			
Project Title Plots 1 & 2 - Land to the East of Vantage Steading Fordell Estate, Clockluine Road Dunfermline, KY11 7EY			
Drawing Title Proposed Development - Dwellings Plans & Elevations			
Drawing Status PLANNING			
Colin Watson Consultancy			
<small>Planning & Building Warrant Service</small> <small>Exacive House, 6 Pittarrie Court, Pittarrie Business Park,</small> <small>Dunfermline, KY11 8JU</small> <small>T. 01383 736557 M. 07834 272 409</small> <small>office@colinwatsonconsultancy.co.uk</small>			
Drawn By C Watson	Date September 2017	Chkd By	Date
Scale 1:100	CAD File Name		Sheet size A1
Drawing Number D257 - 002	Revision		1