


# Site at Hill St, Newmill

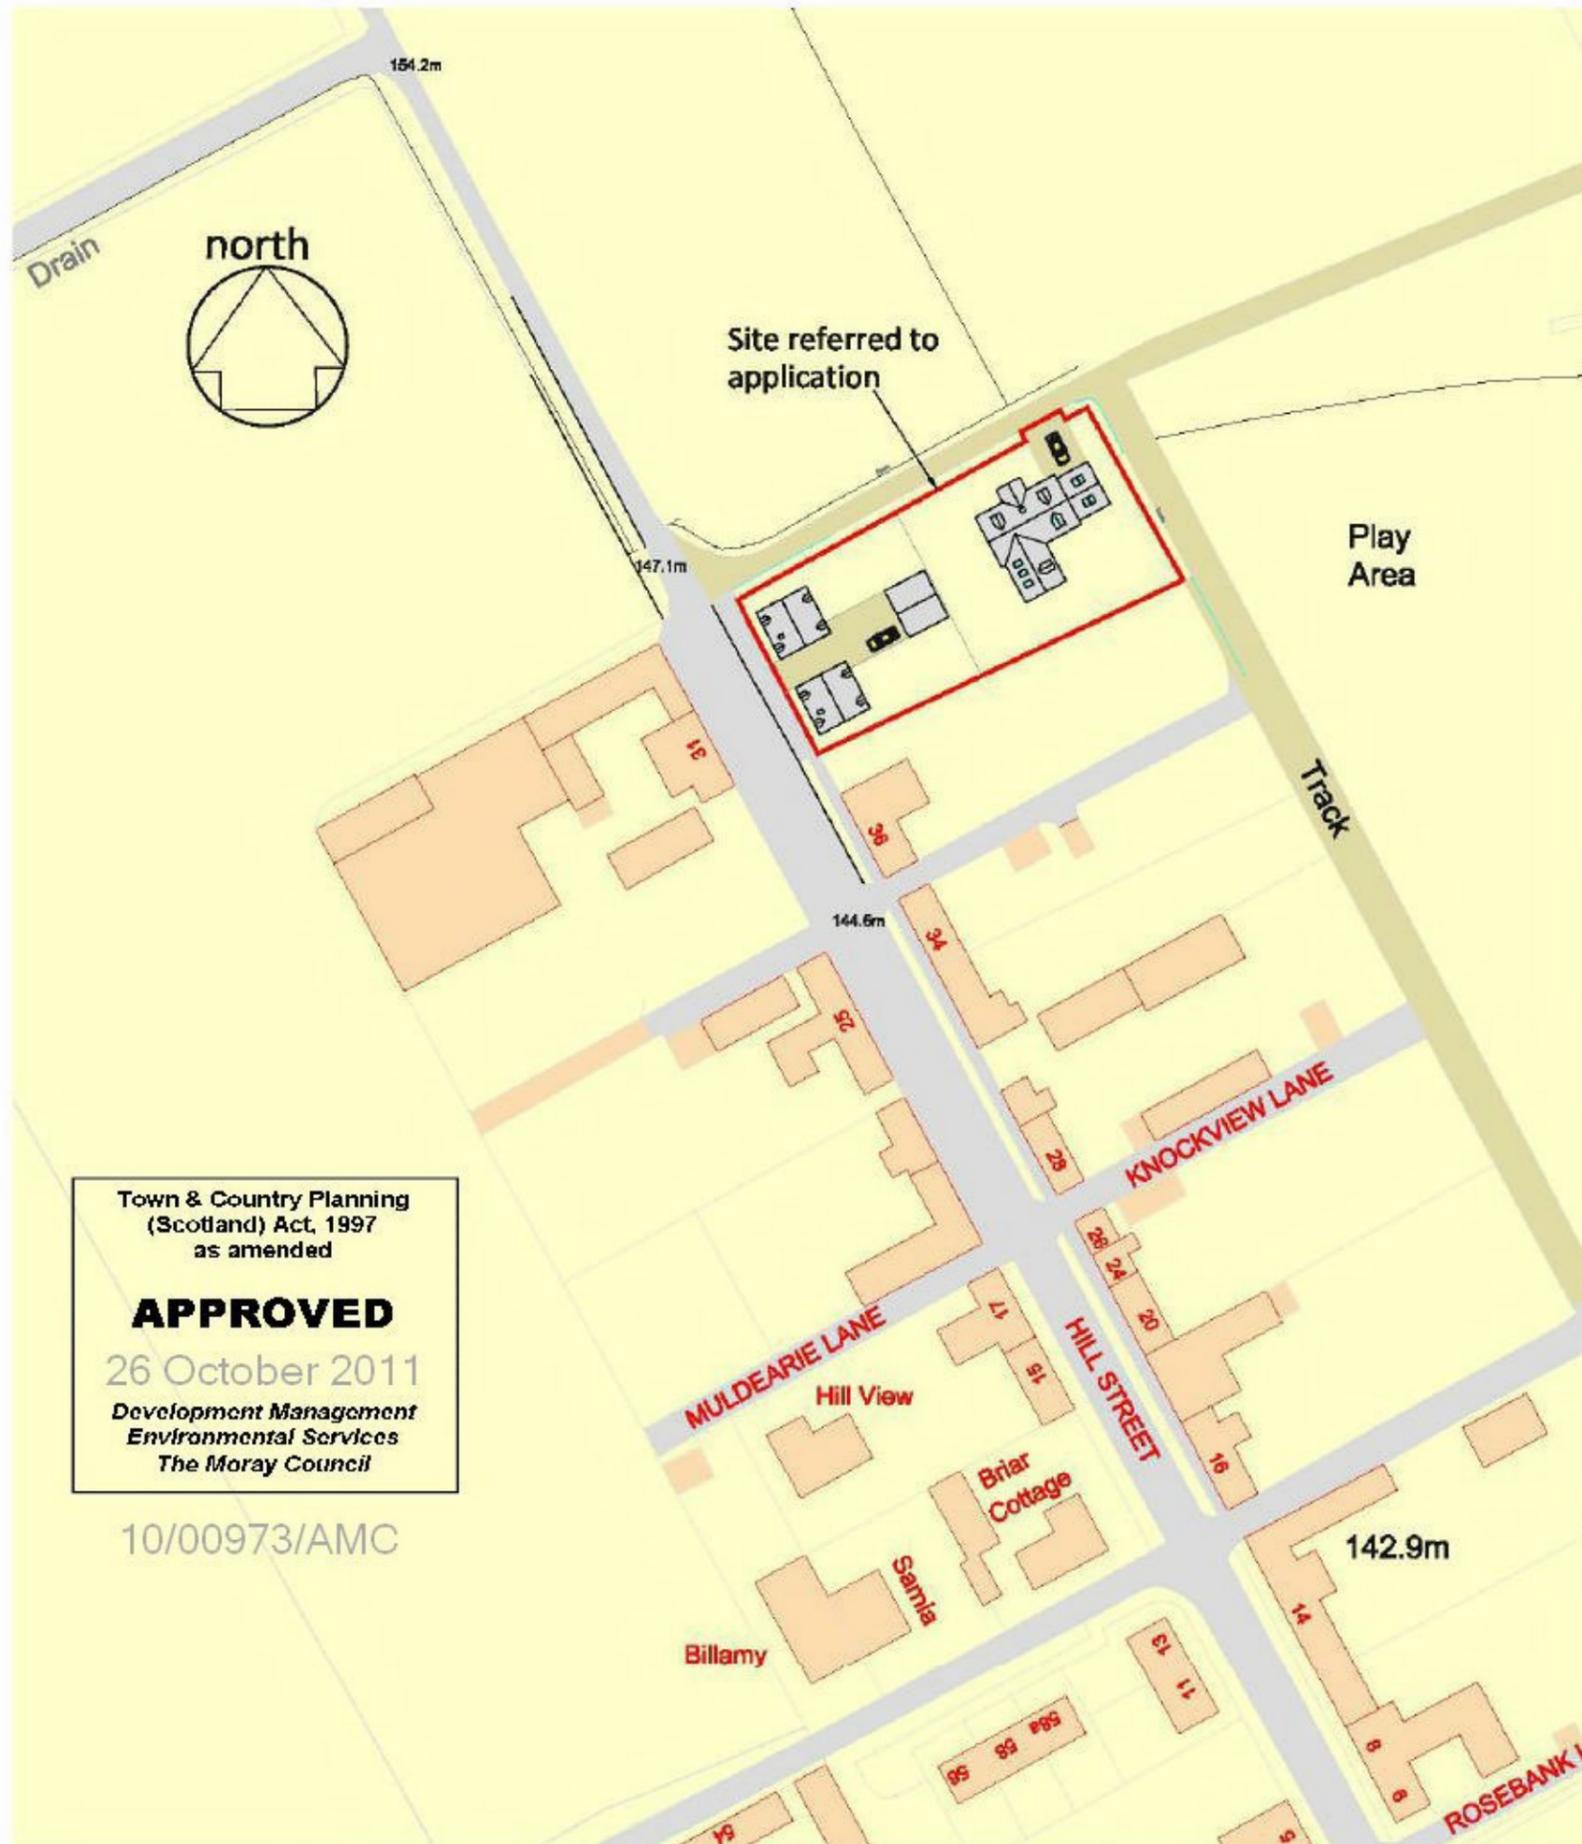


Town & Country Planning  
(Scotland) Act, 1997  
as amended

**APPROVED**

26 October 2011

Development Management  
Environmental Services  
The Moray Council

10/00973/AMC

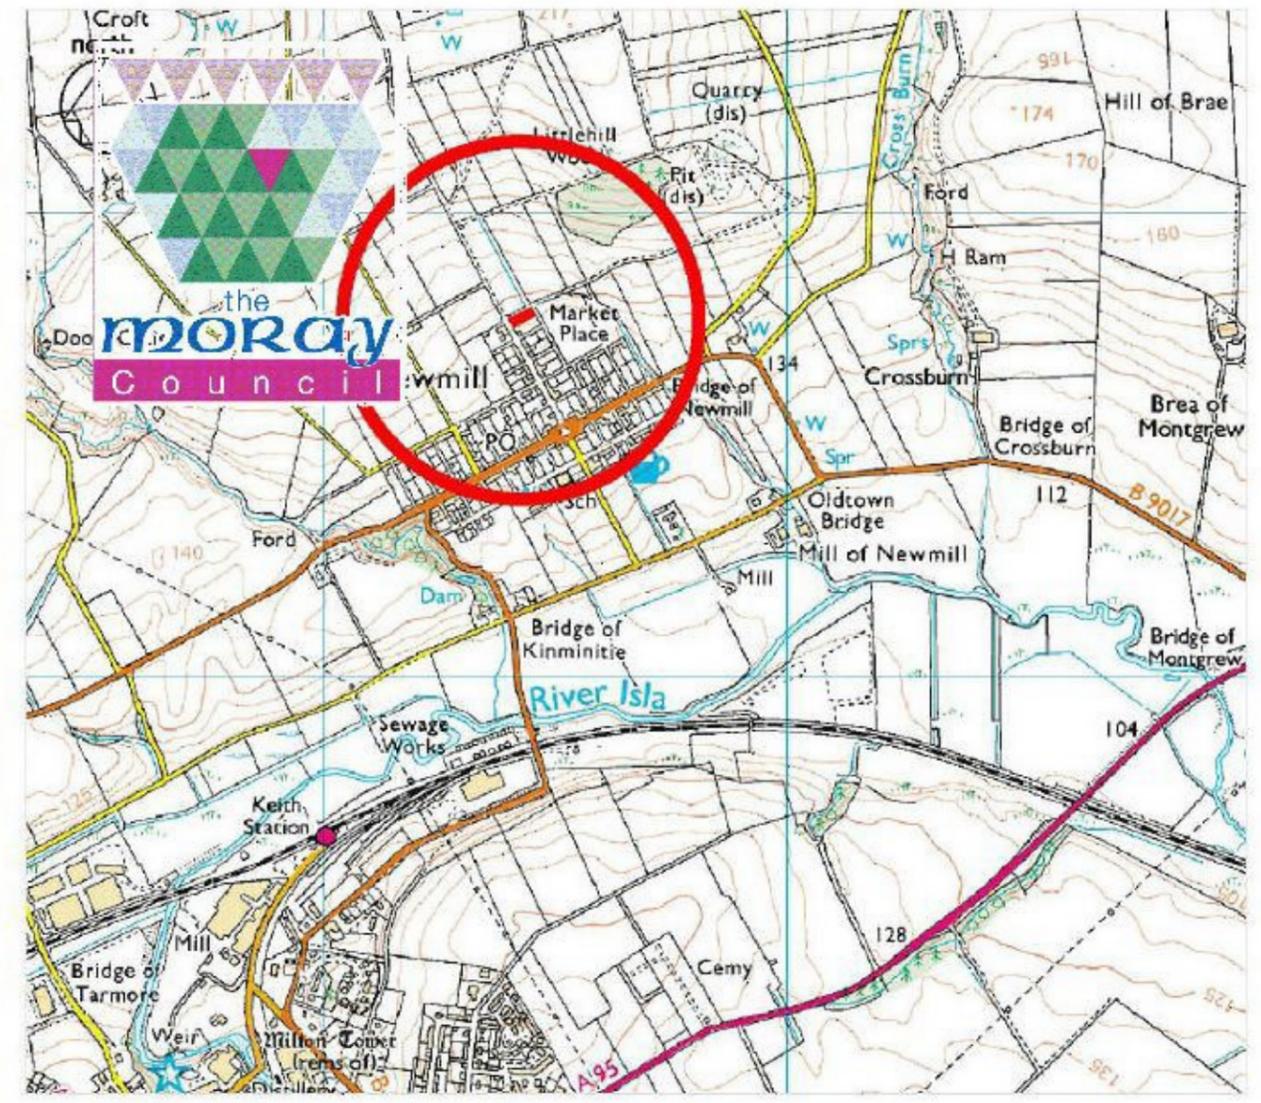


grant and  
geoghegan

chartered planning, development and  
architectural consultants

T:01343 556644  
E:enquiries@gmail.co.uk

Drawing Title location plan	Scale at A3 1:1000	Date: august 11	Drawing No. 010/075/04
--------------------------------	-----------------------	--------------------	---------------------------

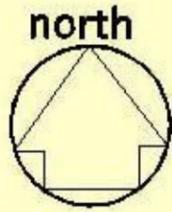

Town & Country Planning  
(Scotland) Act, 1997  
as amended

**APPROVED**  
26 October 2011  
Development Management  
Environmental Services  
The Moray Council

10/00973/AMC

147.1m

Access Track

Play Area

Track


144.6m

grant and  
geoghegan

chartered planning, development and  
architectural consultants

T:01343 556644  
E:enquiries@ggmail.co.uk

north

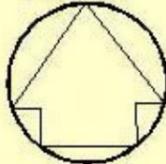

Town & Country Planning  
(Scotland) Act, 1997  
as amended


**APPROVED**

26 October 2011

Development Management  
Environmental Services  
The Moray Council

10/00973/AMC

Site at Hill St, Newmill

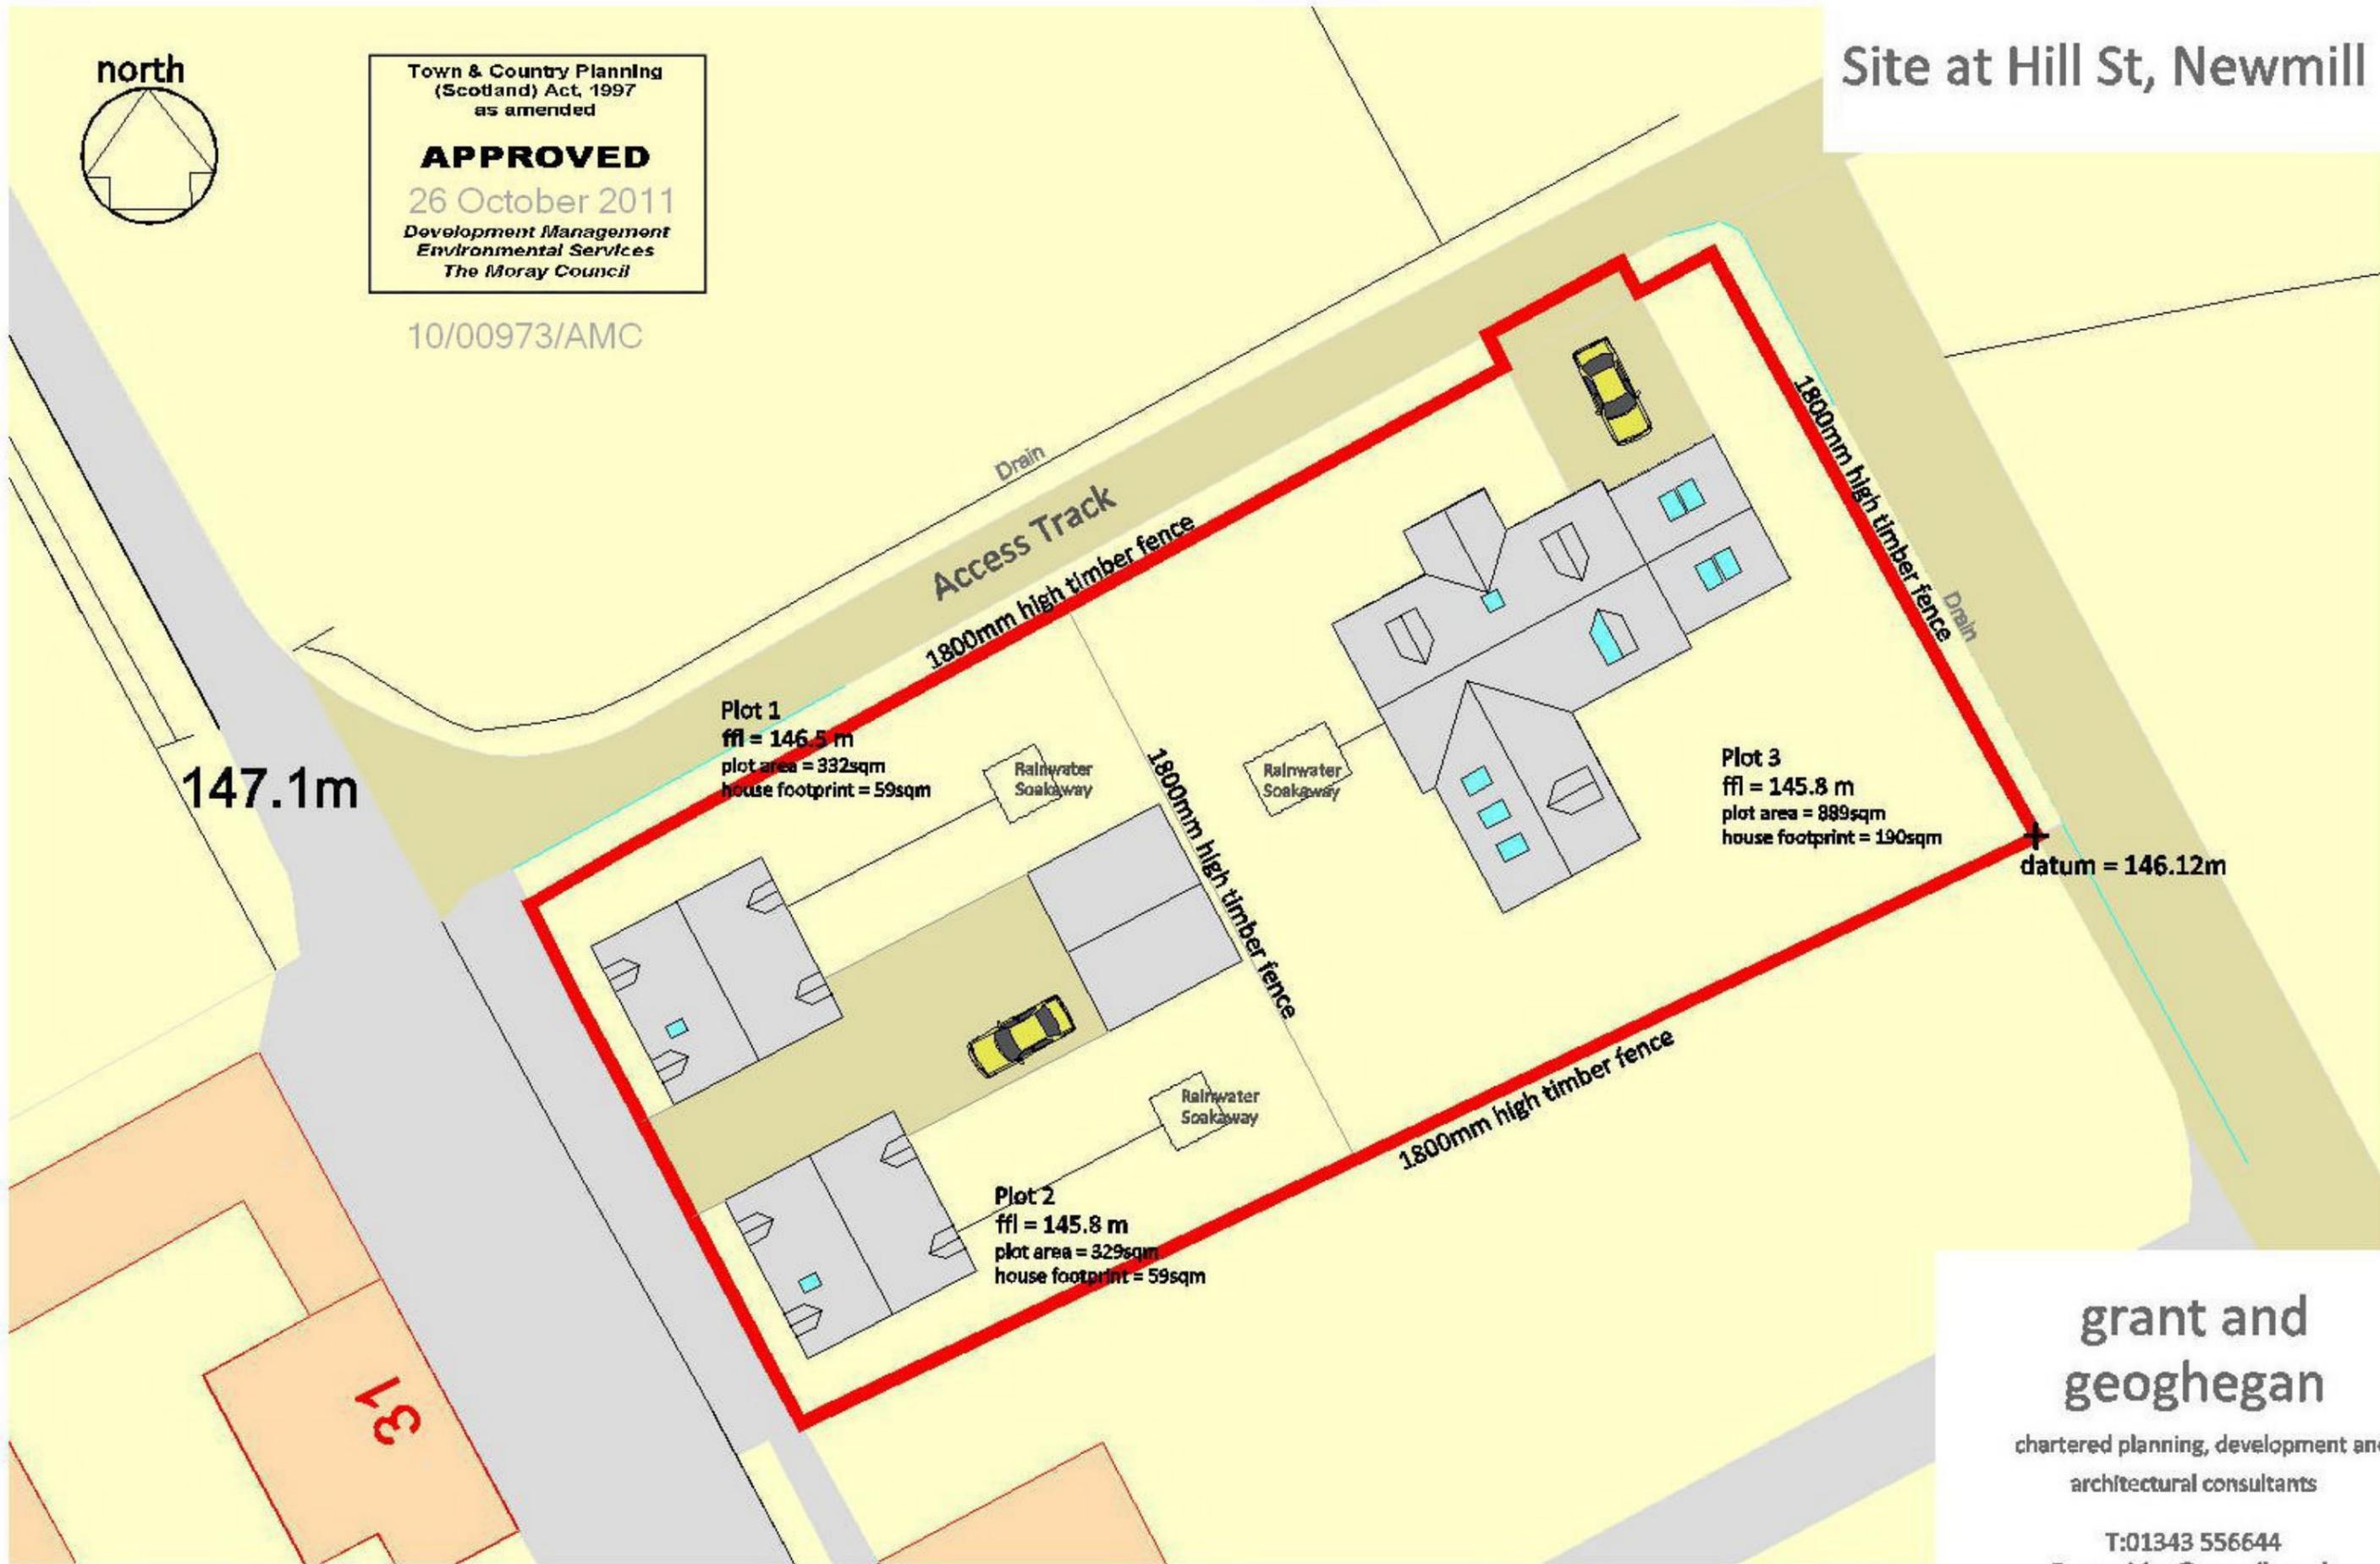


grant and  
geoghegan

chartered planning, development and  
architectural consultants

T:01343 556644  
E:enquiries@ggmail.co.uk

# Site at Hill St, Newmill

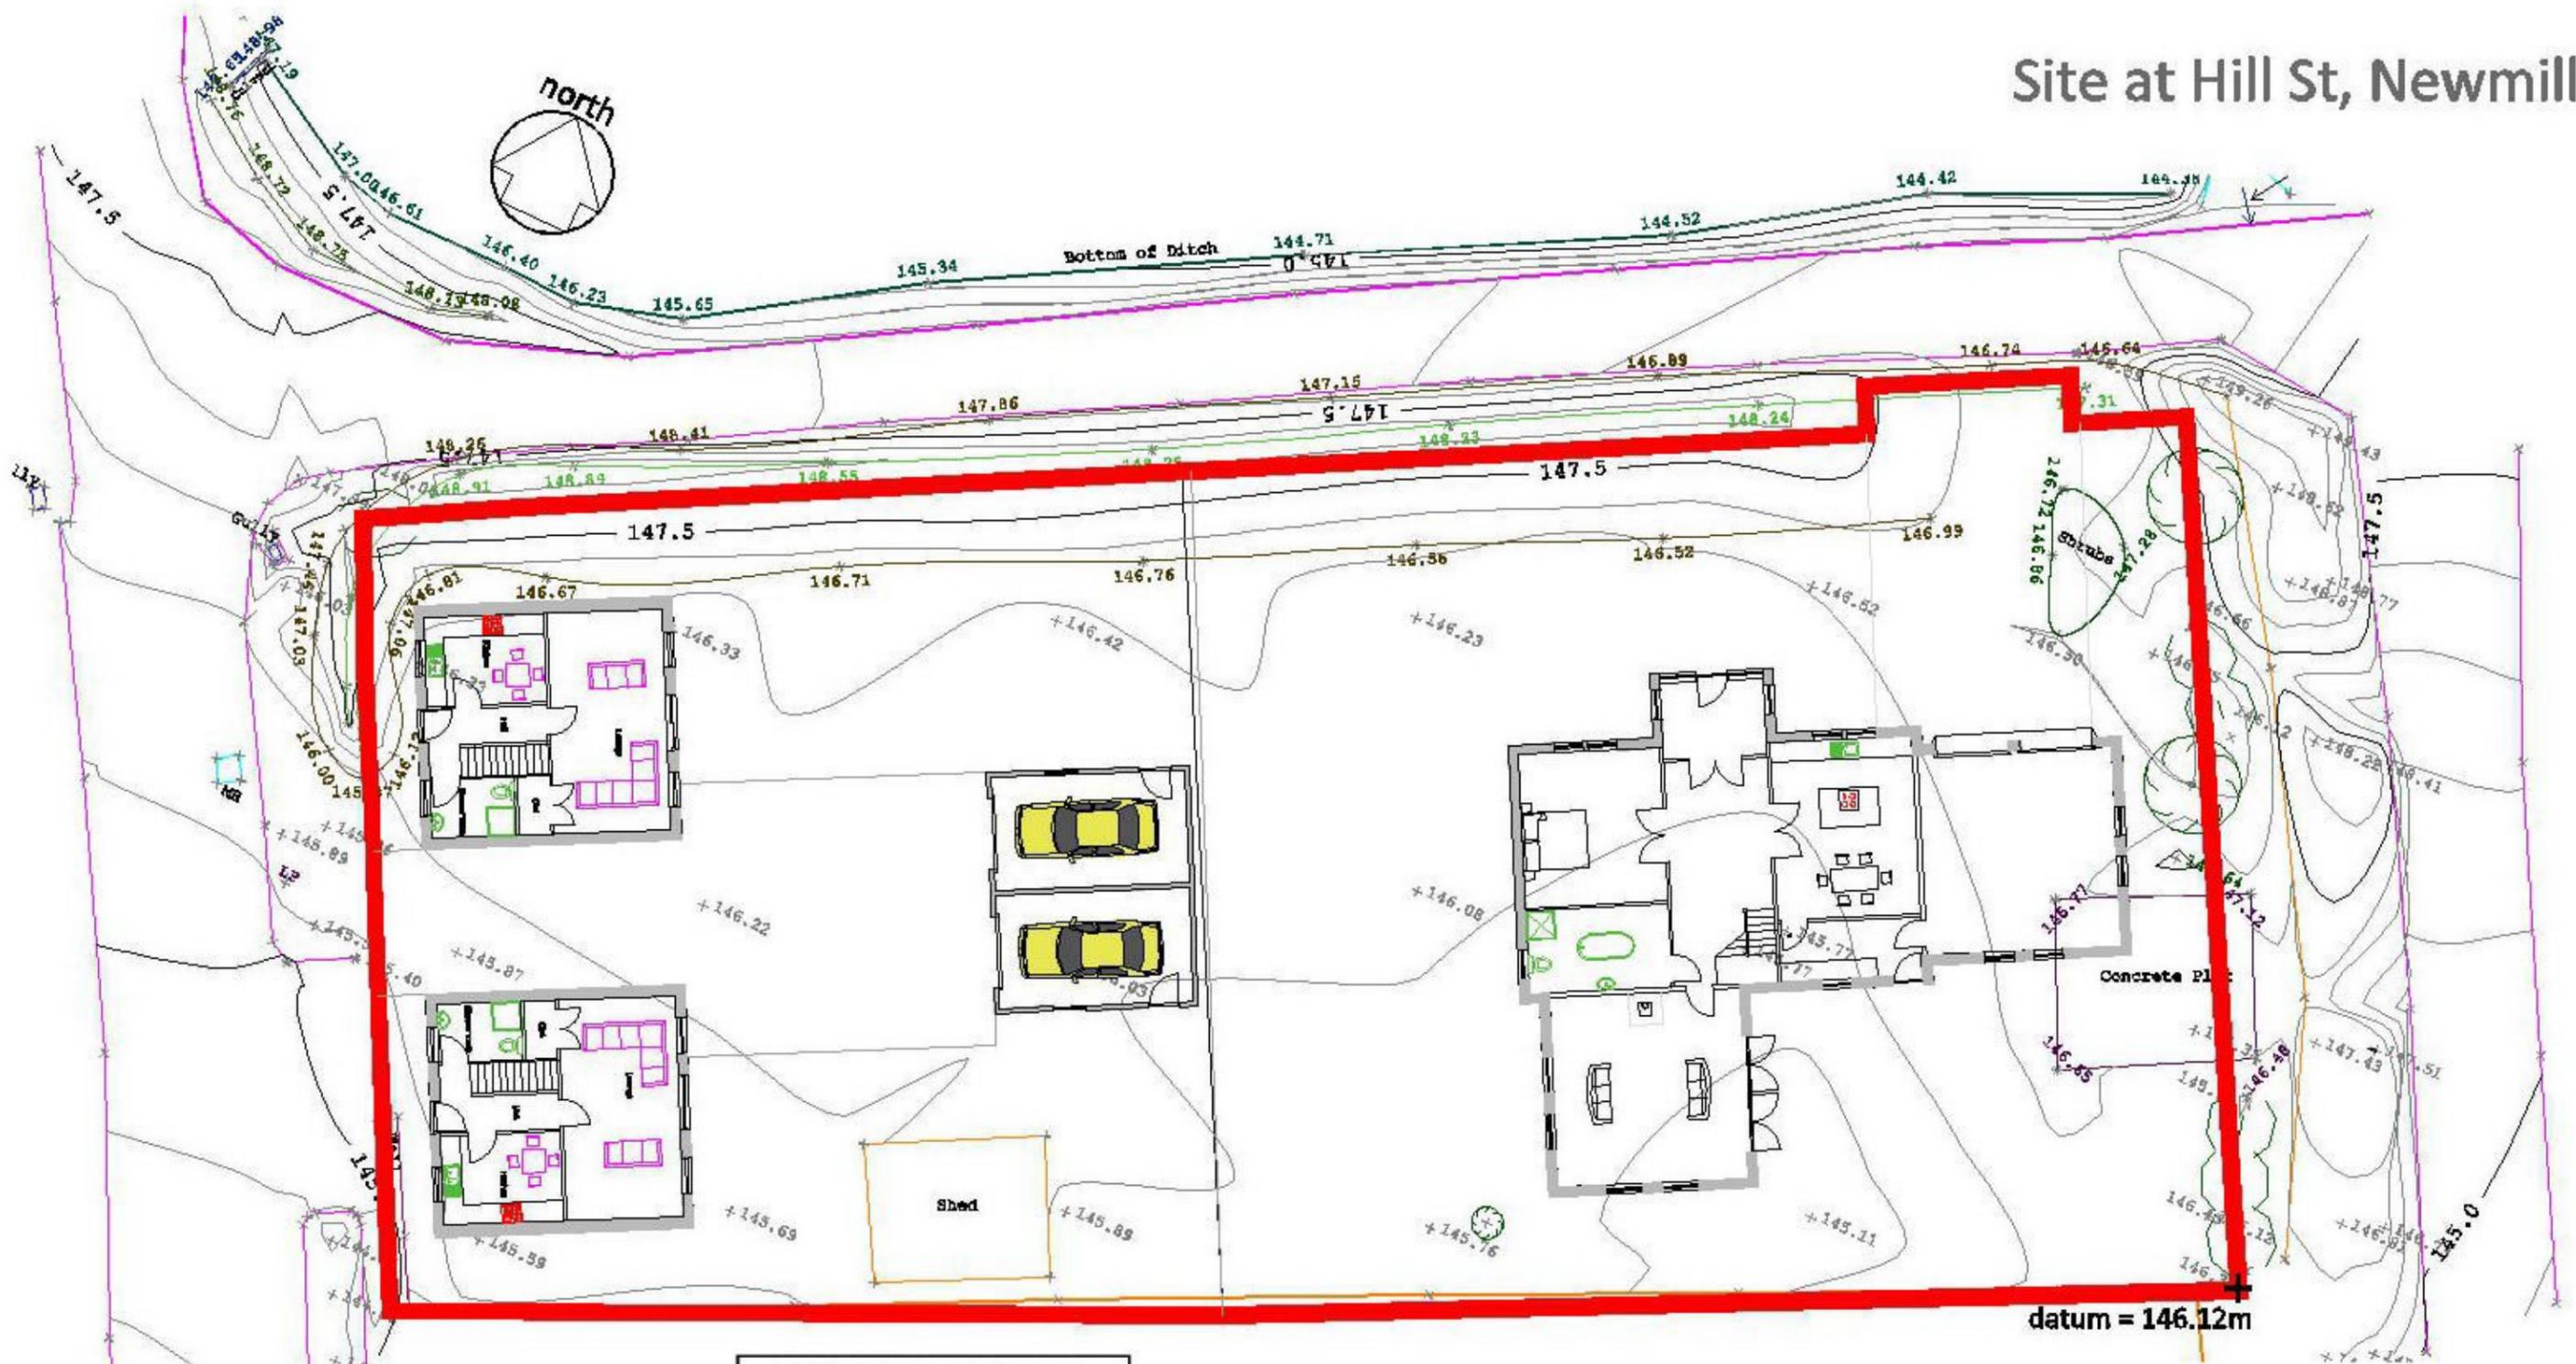

Town & Country Planning  
(Scotland) Act, 1997  
as amended

**APPROVED**

26 October 2011

Development Management  
Environmental Services  
The Moray Council


10/00973/AMC

grant and  
geoghegan

chartered planning, development and  
architectural consultants

T:01343 556644  
E:enquiries@ggmail.co.uk

# Site at Hill St, Newmill

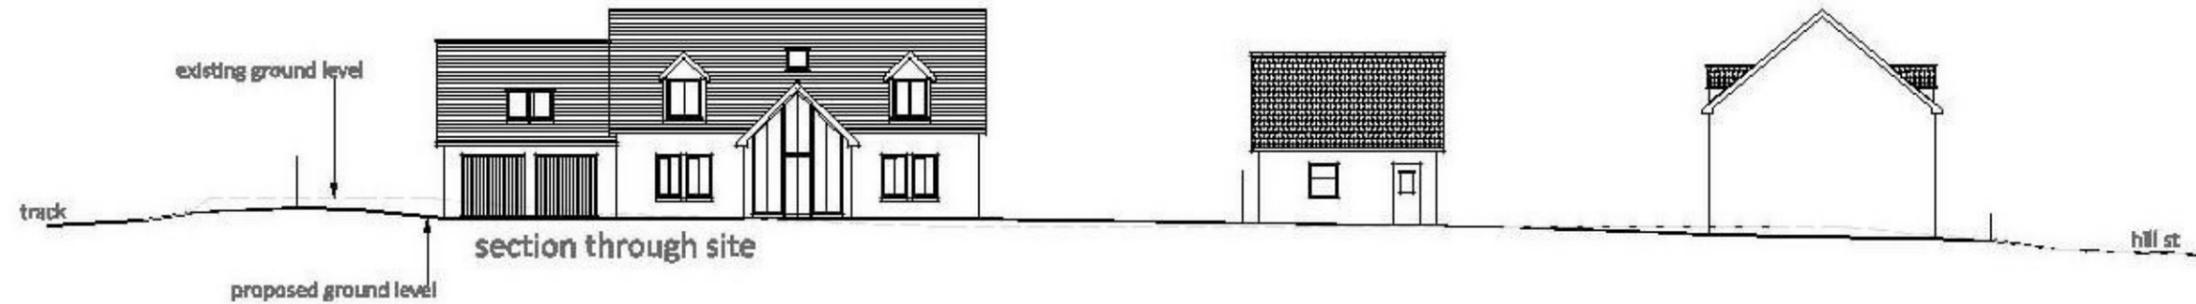

Town & Country Planning  
(Scotland) Act, 1997  
as amended

**APPROVED**

26 October 2011

Development Management  
Environmental Services  
The Moray Council


10/00973/AMC




grant and  
geoghegan

chartered planning, development and  
architectural consultants

T:01343 556644  
E:enquiries@ggmail.co.uk

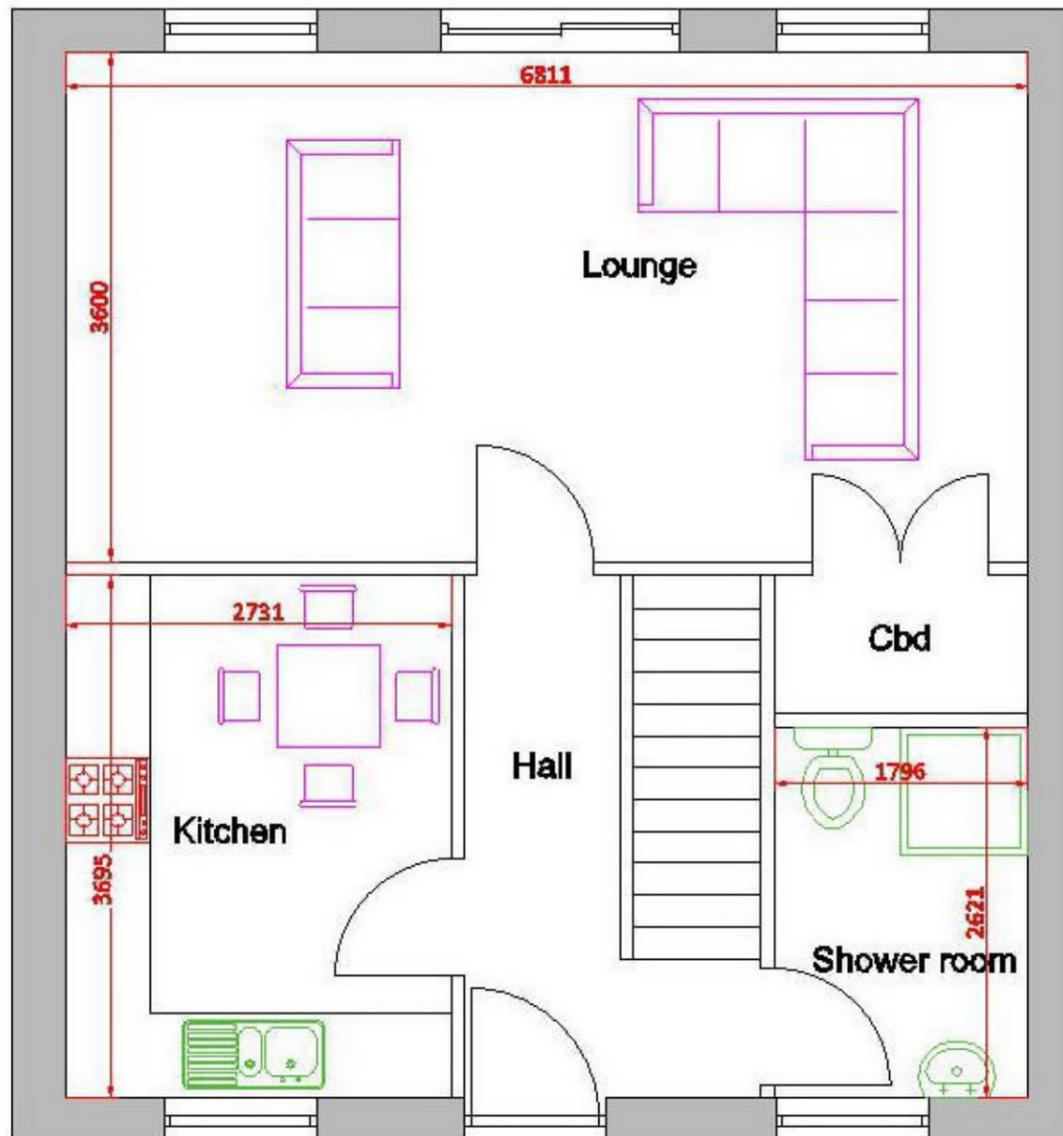

**GROUND FLOOR PLAN**

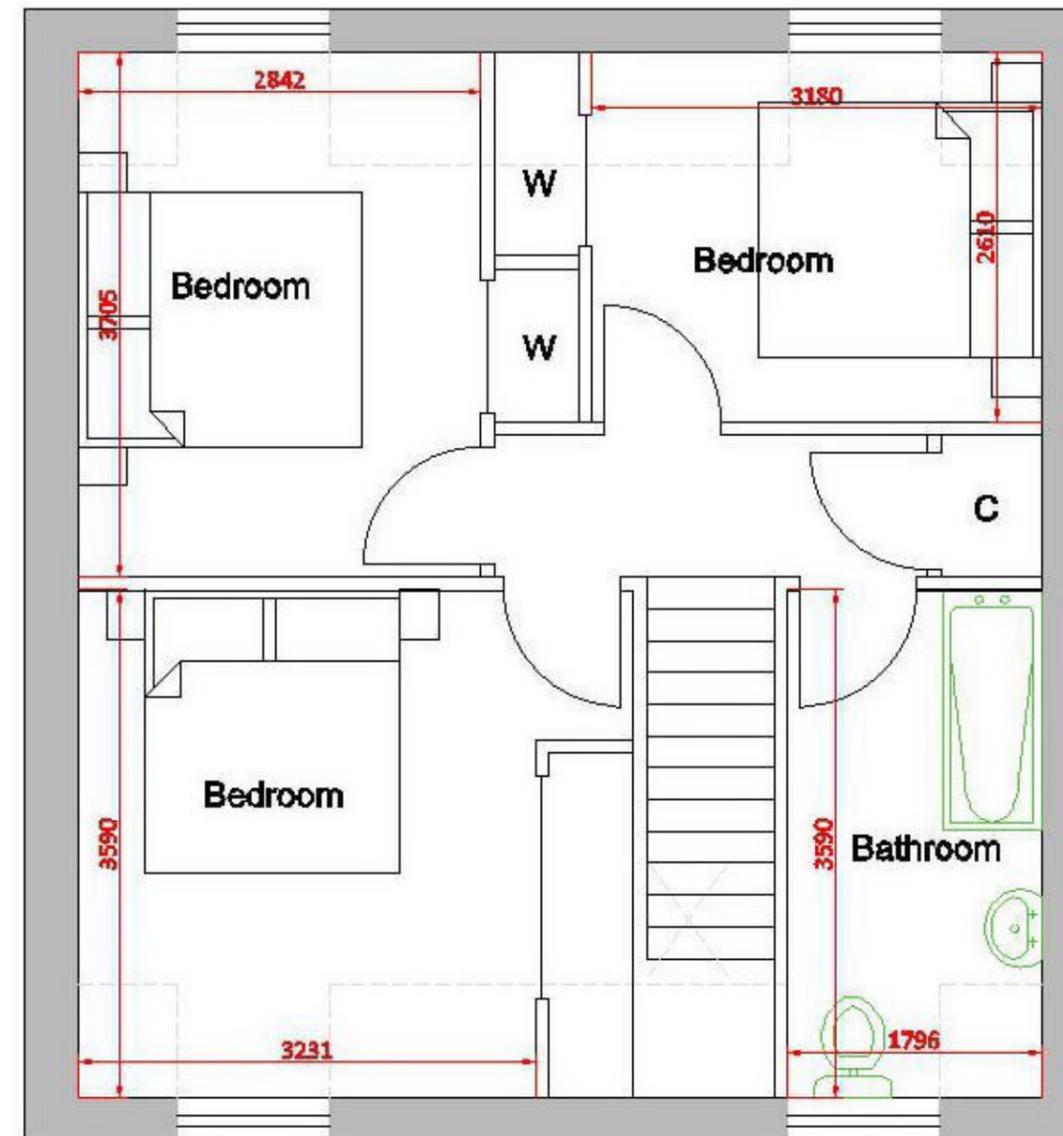

**FIRST FLOOR PLAN**

Town & Country Planning  
(Scotland) Act, 1997  
as amended

**APPROVED**

26 October 2011

Development Management  
Environmental Services  
The Moray Council


10/00973/AMC

grant and  
geoghegan


chartered planning, development and  
architectural consultants

T:01343 556644  
E:enquiries@ggmail.co.uk

# Site at Hill St, Newmill

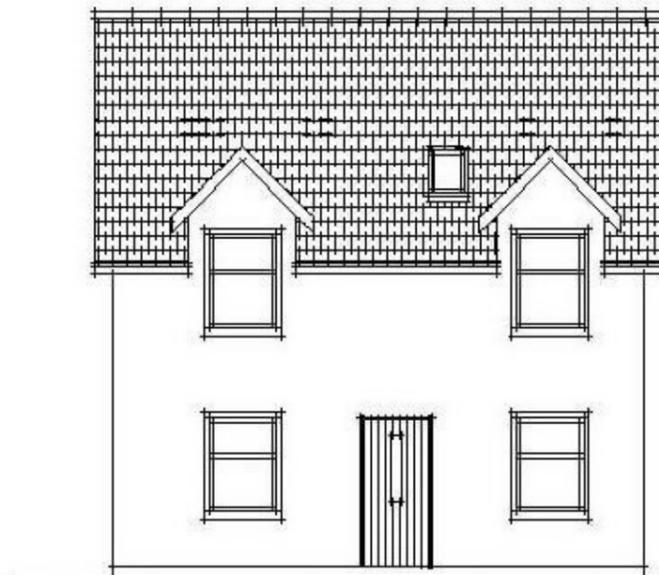

FRONT ELEVATION

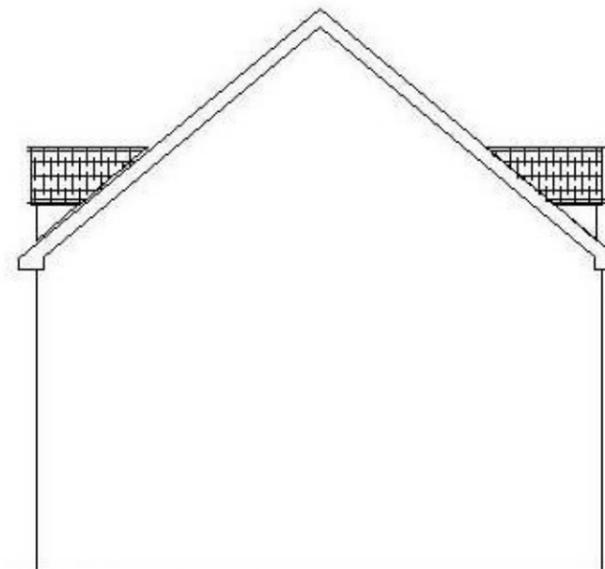

SIDE ELEVATION

## EXTERNAL FINISHES

ROOF  
Slate effect tile

WALLS  
Spey Chip on Buff


Town & Country Planning  
(Scotland) Act, 1997  
as amended

**APPROVED**


26 October 2011

Development Management  
Environmental Services  
The Moray Council

10/00973/AMC

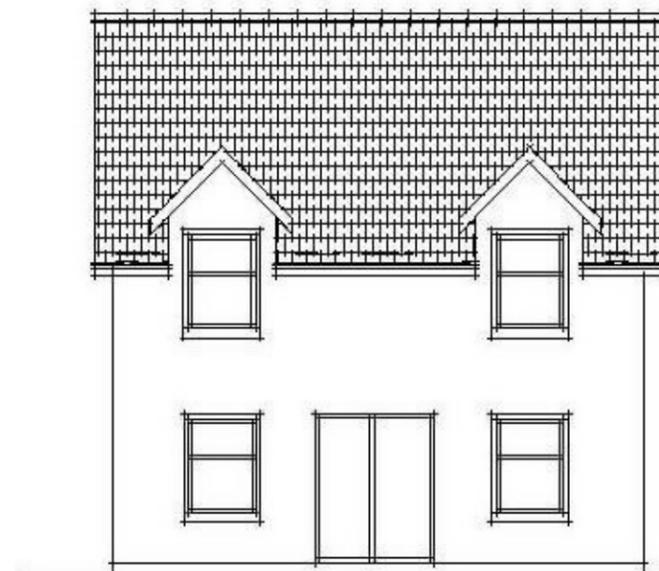

REAR ELEVATION

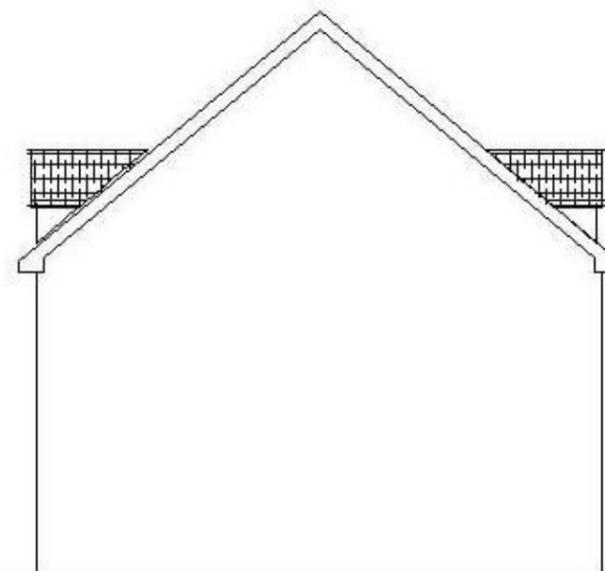


SIDE ELEVATION


grant and  
geoghegan

chartered planning, development and  
architectural consultants

T:01343 556644  
E:enquiries@ggmail.co.uk

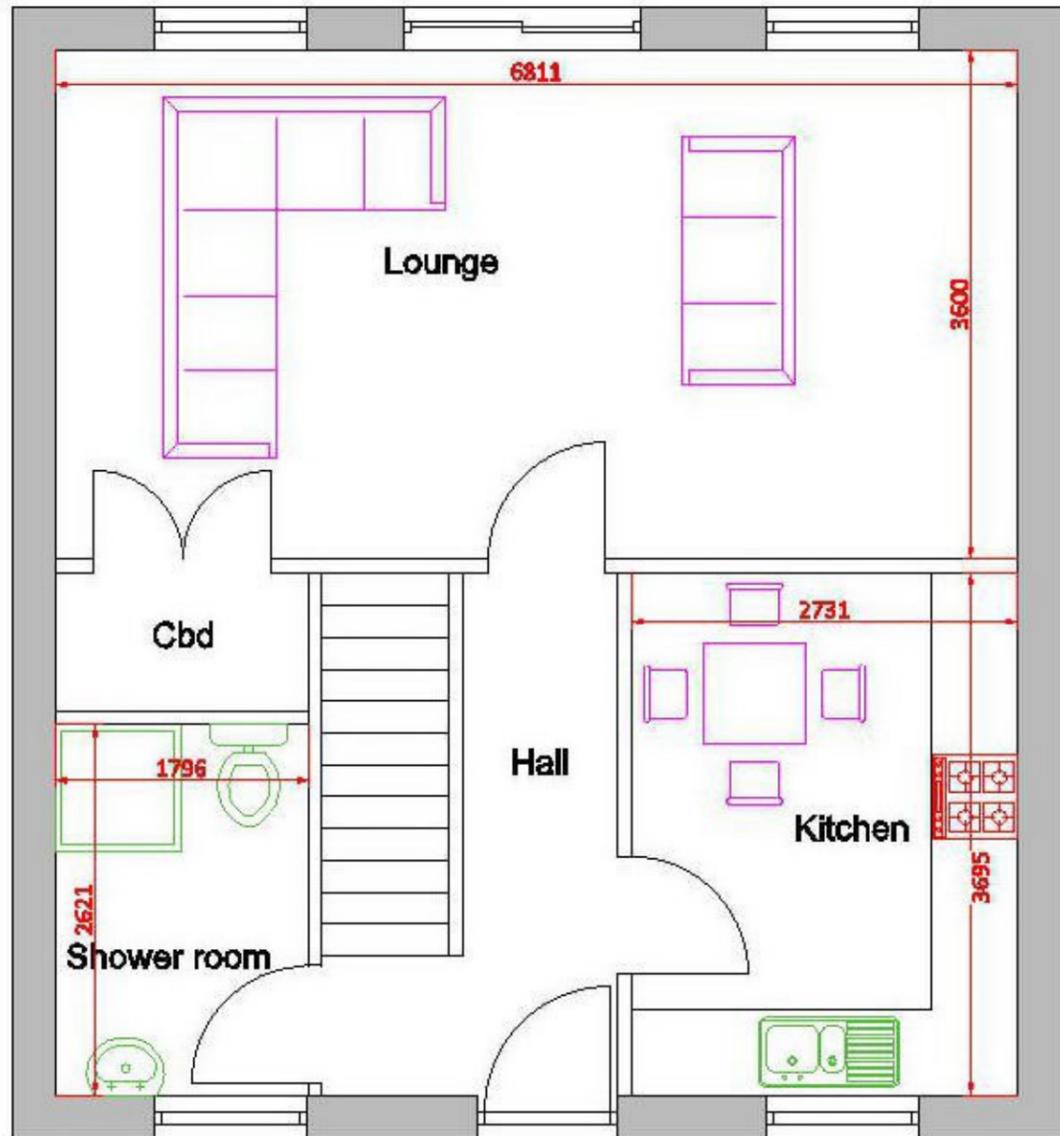

**GROUND FLOOR PLAN**

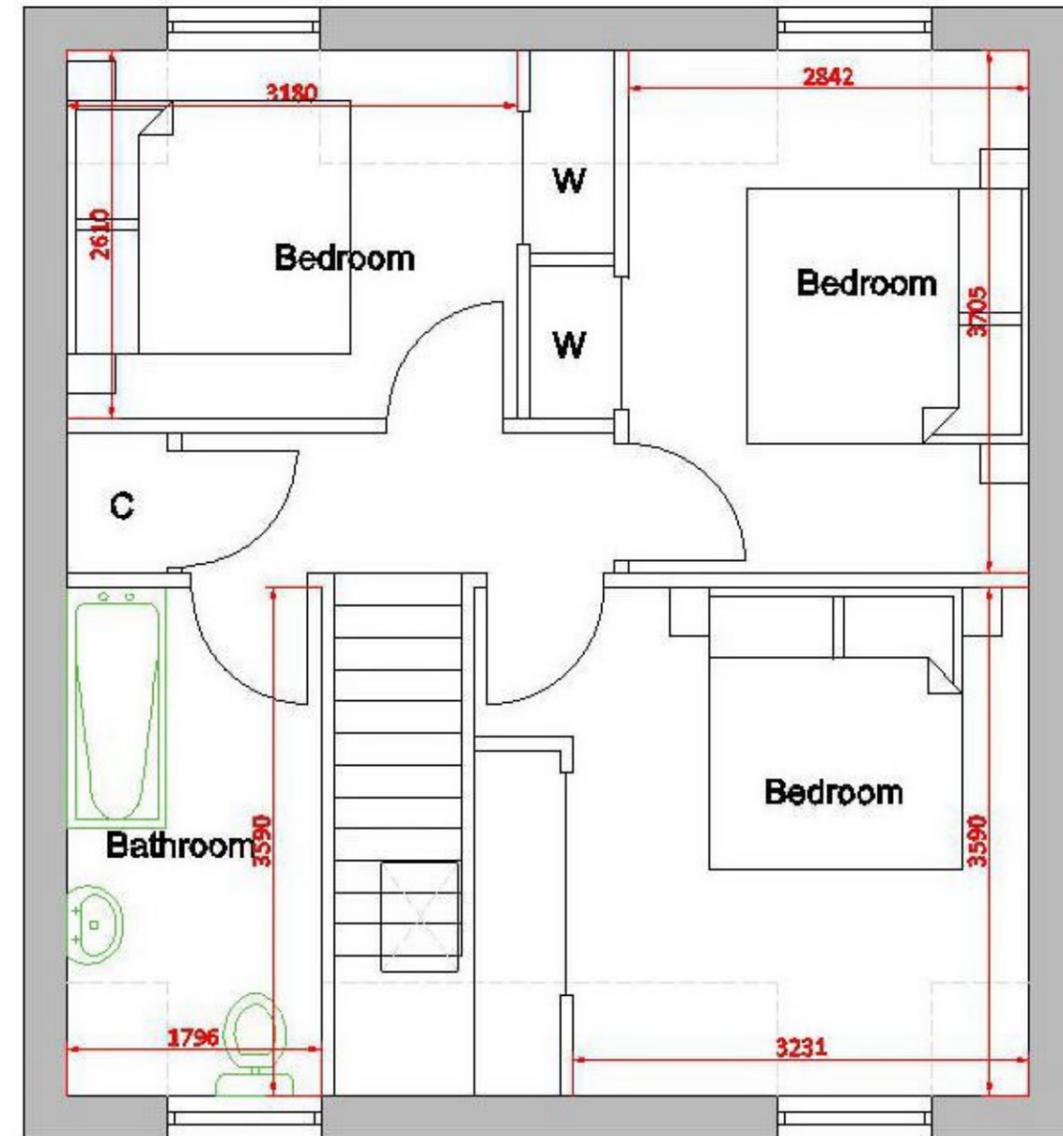

**FIRST FLOOR PLAN**

Town & Country Planning  
(Scotland) Act, 1997  
as amended

**APPROVED**

26 October 2011

Development Management  
Environmental Services  
The Moray Council


10/00973/AMC

grant and  
geoghegan


chartered planning, development and  
architectural consultants

T:01343 556644  
E:enquiries@ggmail.co.uk


# Site at Hill St, Newmill

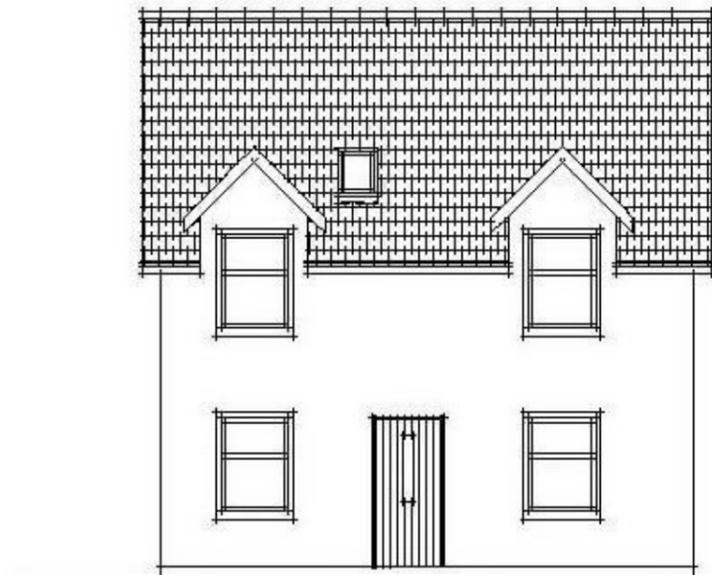


FRONT ELEVATION

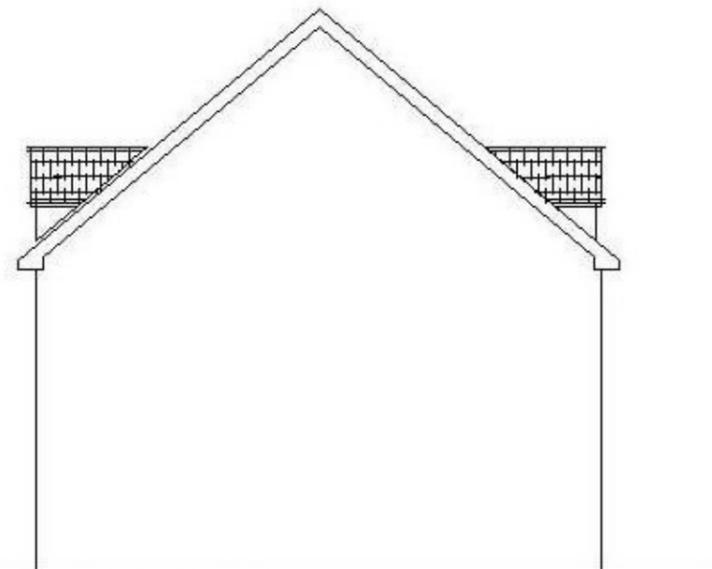

SIDE ELEVATION

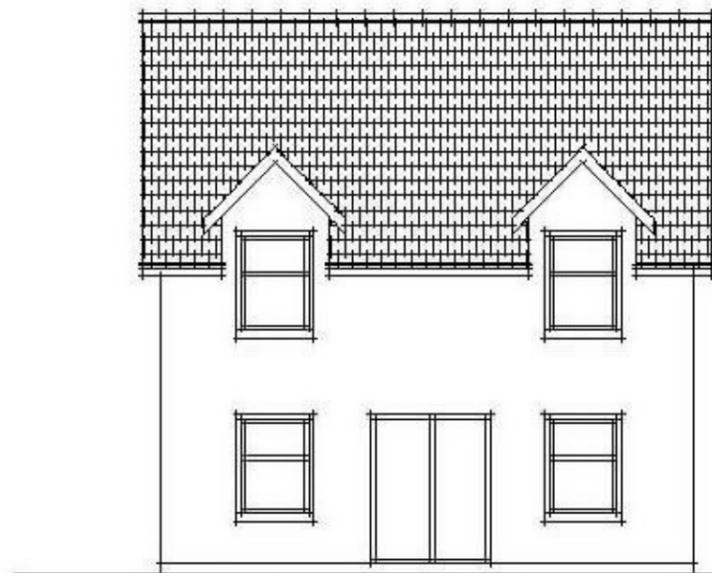

REAR ELEVATION

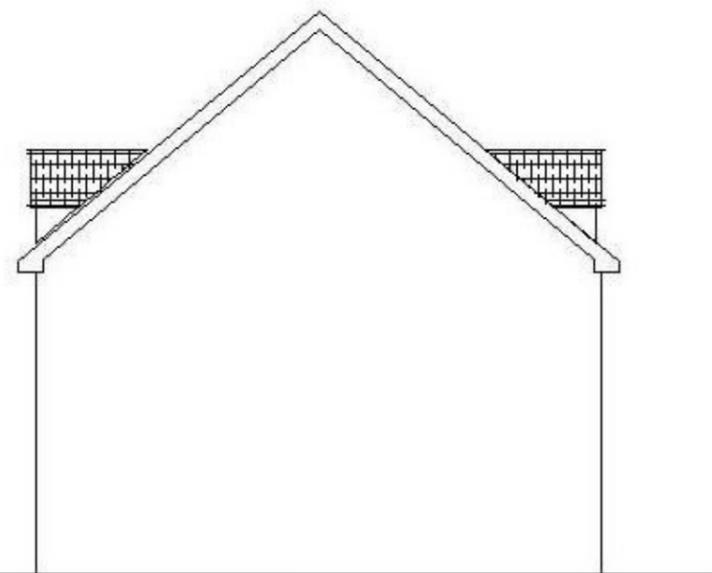

SIDE ELEVATION

## EXTERNAL FINISHES

**ROOF**  
Slate effect tile

**WALLS**  
Spey Chip on Buff

Town & Country Planning  
(Scotland) Act, 1997  
as amended

**APPROVED**

26 October 2011

Development Management  
Environmental Services  
The Moray Council

10/00973/AMC

grant and  
geoghegan

chartered planning, development and  
architectural consultants

T:01343 556644  
E:enquiries@ggmail.co.uk

Town & Country Planning  
(Scotland) Act, 1997  
as amended


**APPROVED**

26 October 2011


Development Management  
Environmental Services  
The Moray Council

10/00973/AMC

# Site at Hill St, Newmill

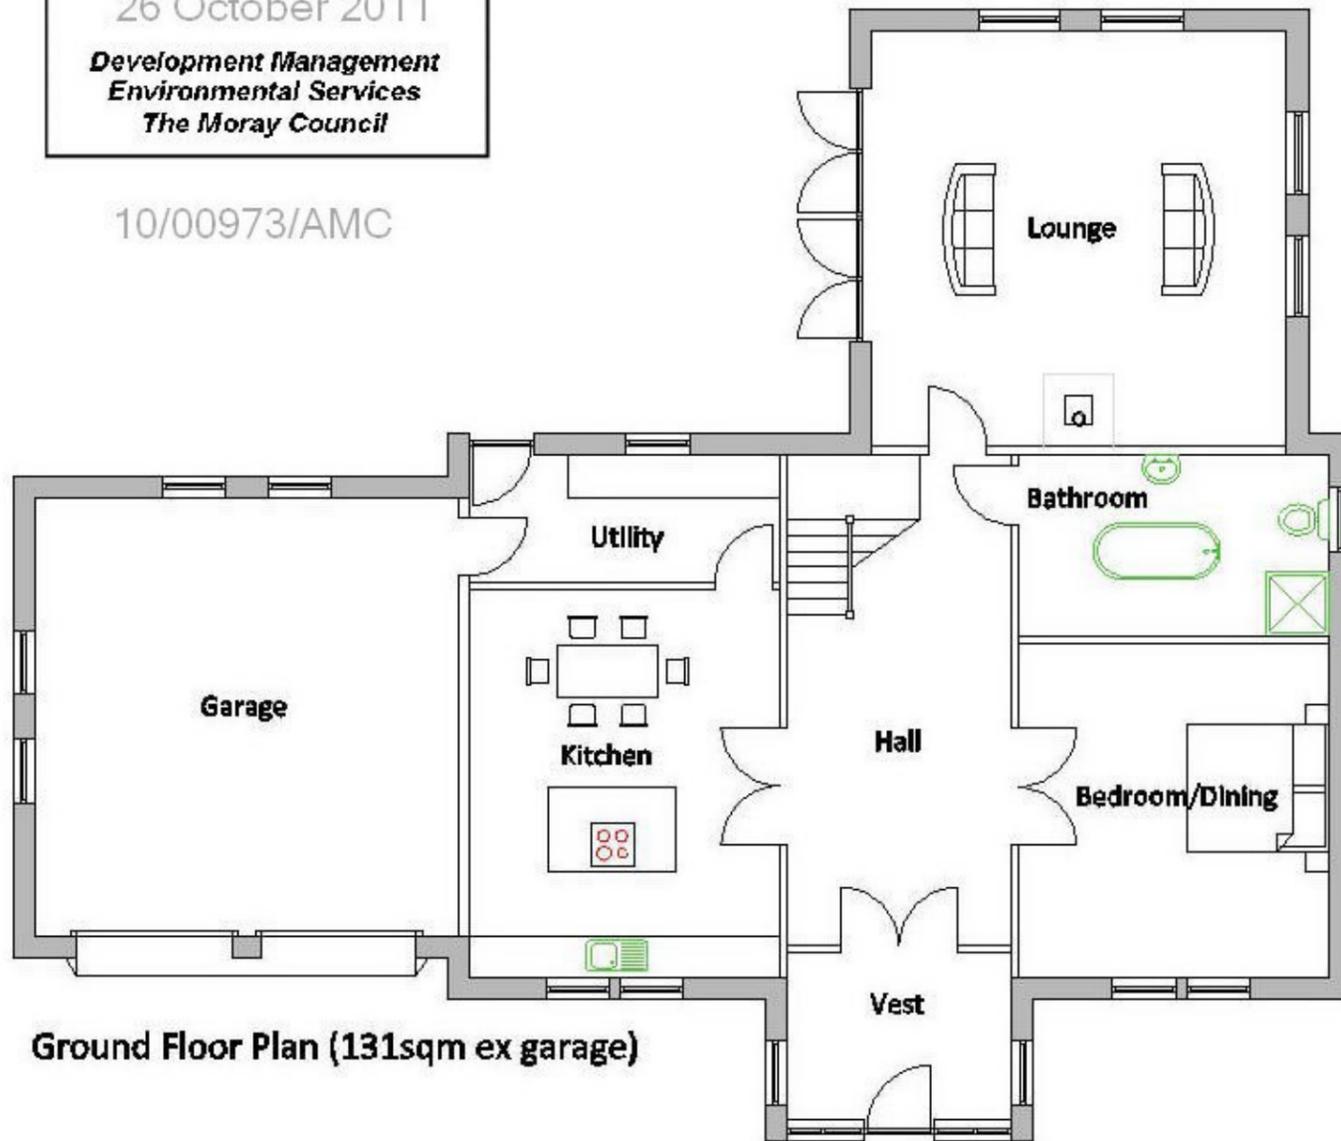

Ground Floor Plan (131sqm ex garage)

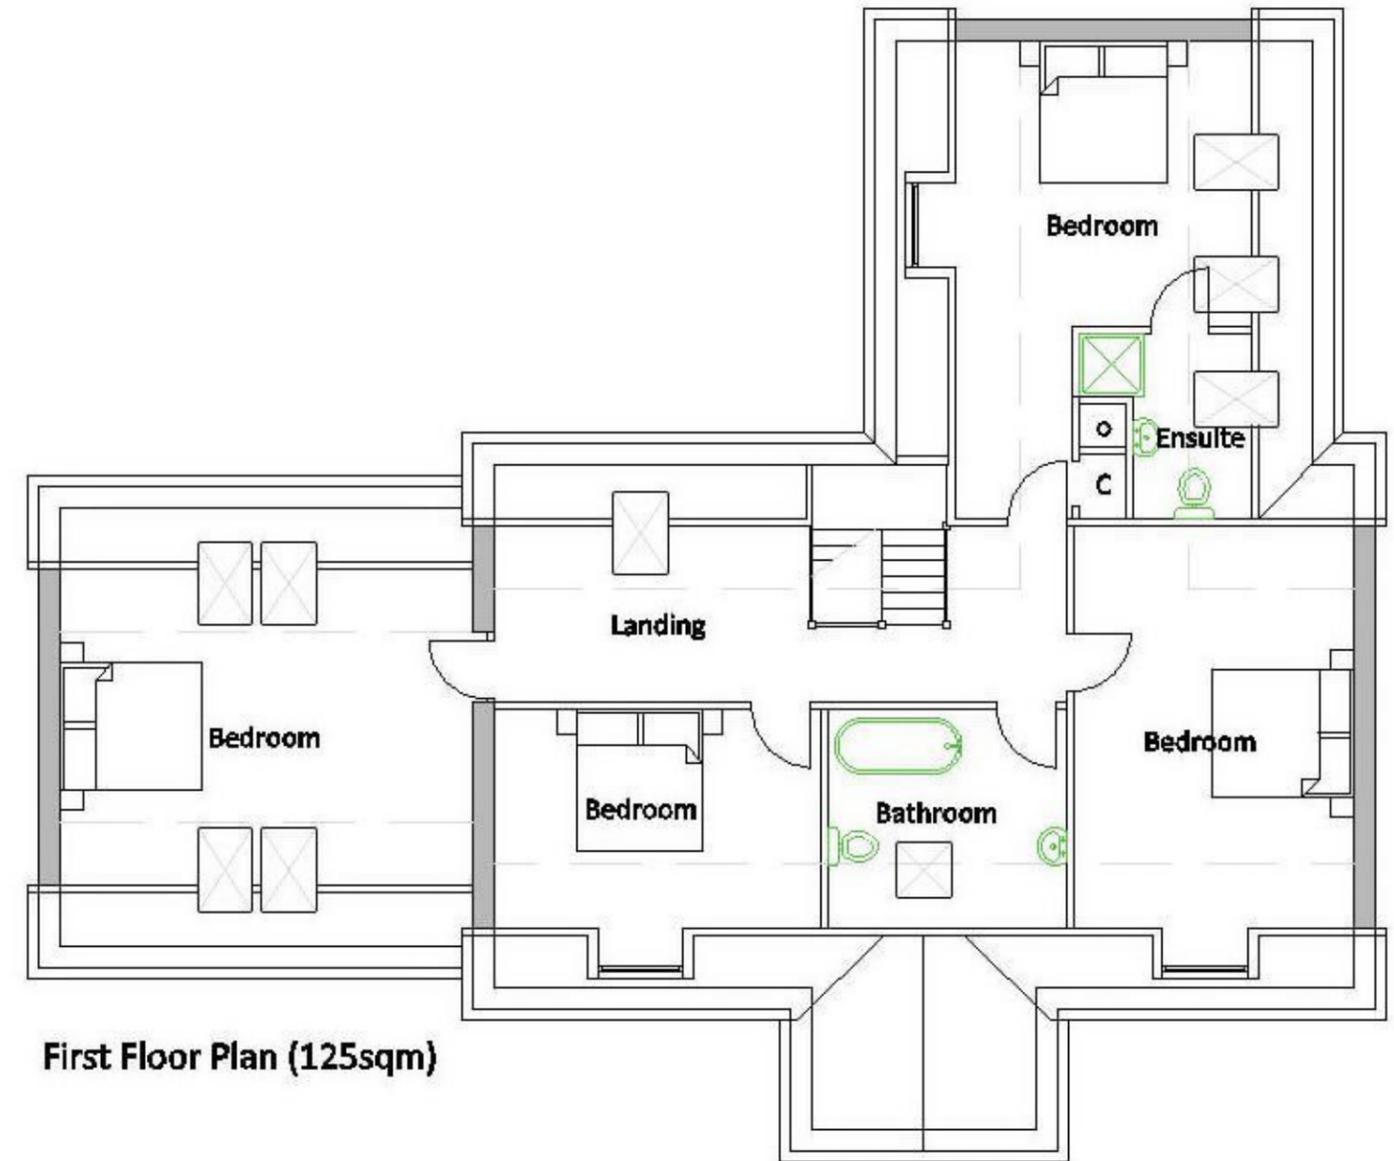

First Floor Plan (125sqm)

### EXTERNAL FINISHES

ROOF  
Slate effect tile

WALLS  
Spey Chip on Buff

grant and  
geoghegan

chartered planning, development and  
architectural consultants

T:01343 556644  
E:enquiries@ggmail.co.uk



Front Elevation



Side Elevation



Rear Elevation



Side Elevation

Town & Country Planning  
(Scotland) Act, 1997  
as amended

**APPROVED**

26 October 2011  
Development Management  
Environmental Services  
The Moray Council

10/00973/AMC

grant and  
geoghegan

chartered planning, development and  
architectural consultants

T:01343 556644  
E:enquiries@ggmail.co.uk

Town & Country Planning  
(Scotland) Act, 1997  
as amended




**APPROVED**

26 October 2011

Development Management  
Environmental Services  
The Moray Council

10/00973/AMC

Site at Hill St, Newmill

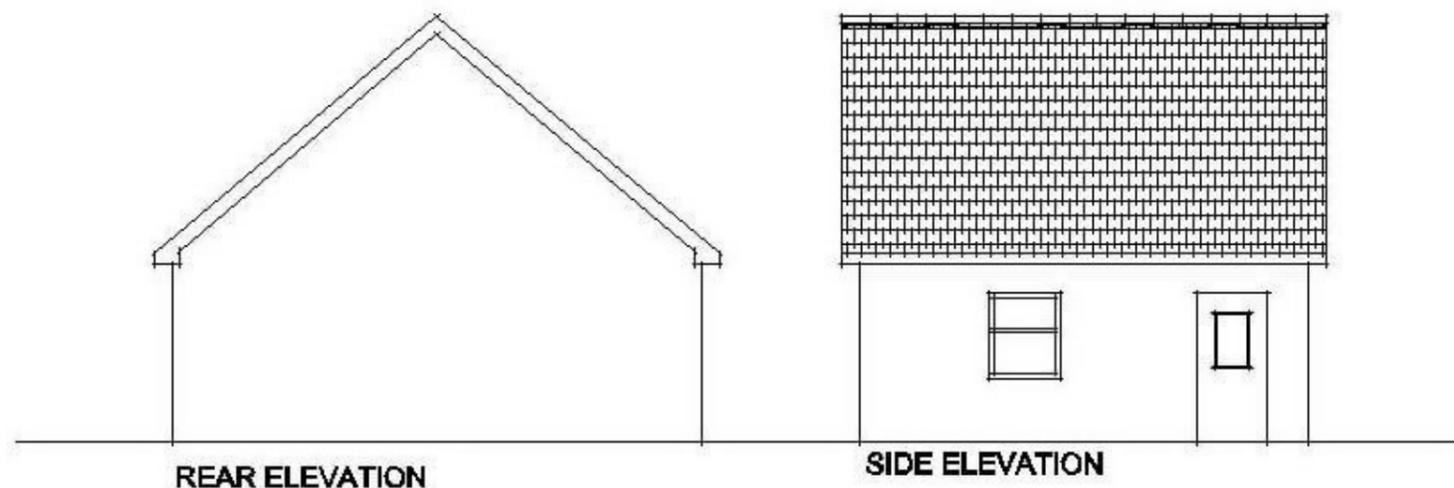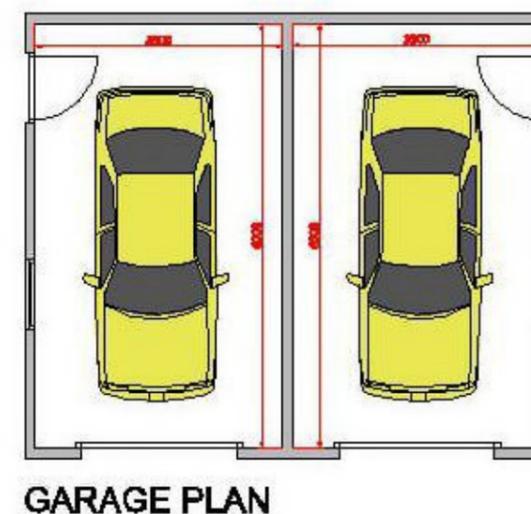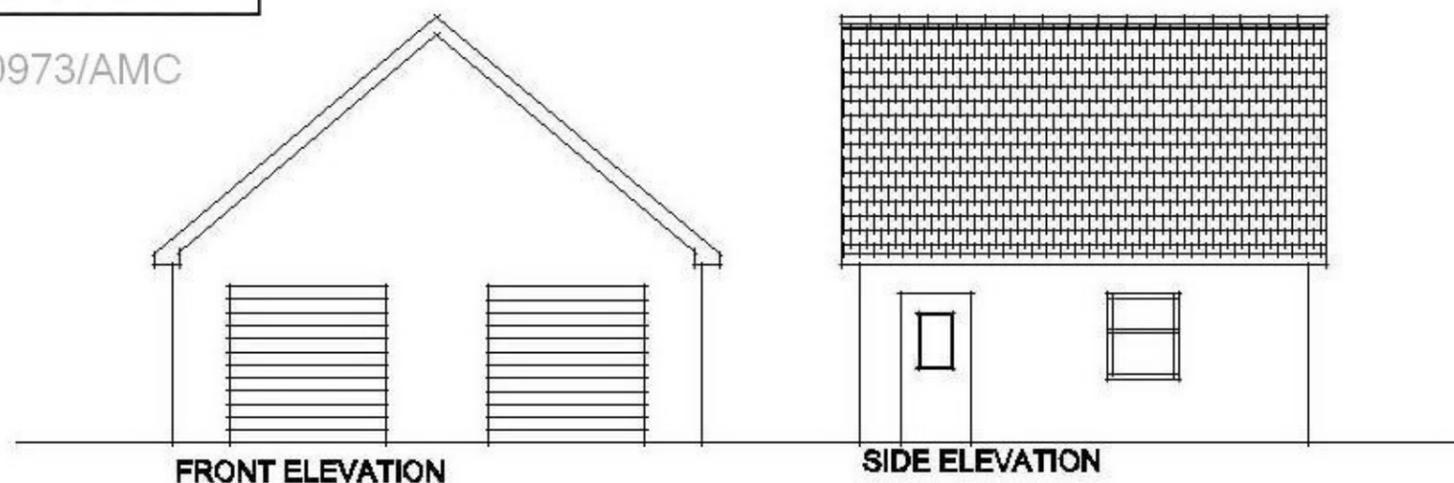

grant and  
geoghegan

chartered planning, development and  
architectural consultants

T:01343 556644  
E:enquiries@gmail.co.uk

Drawing Title  
plot 1 and 2 garage

Scale at A3  
1:100

Date:  
august 11

Drawing No.  
010/075/09