



EAST ELEVATION  
Scale 1:100

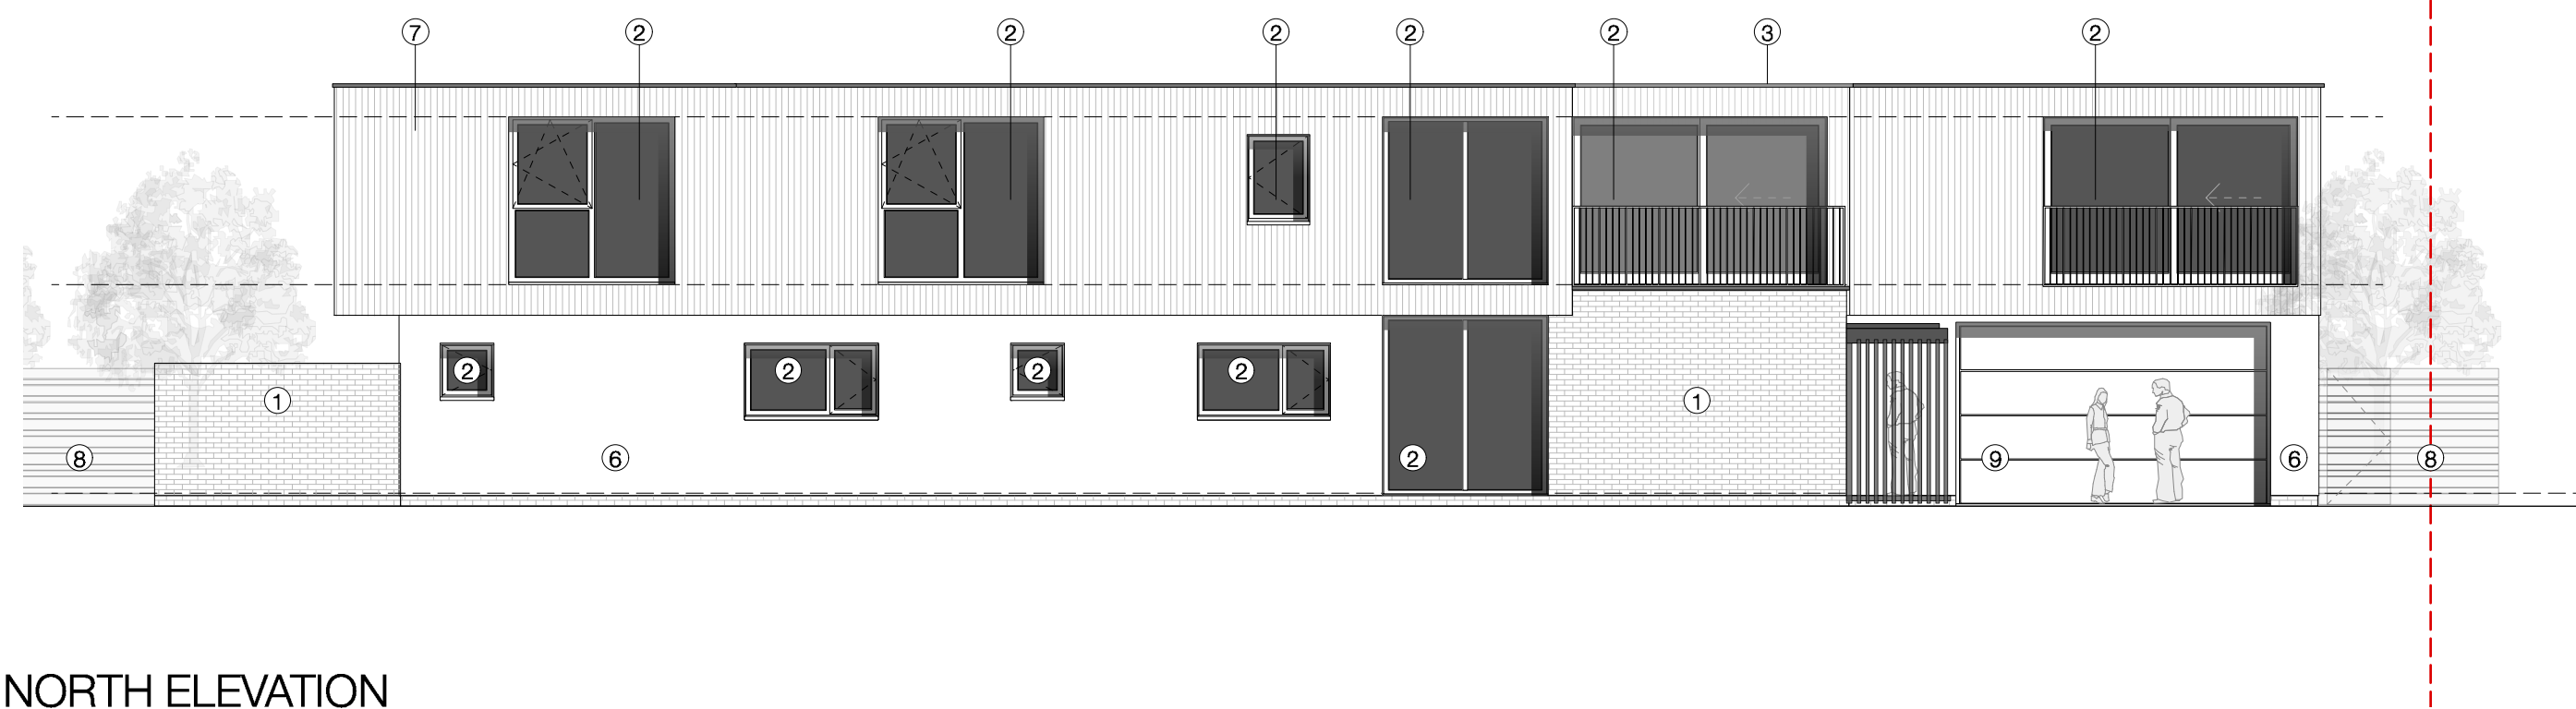


NORTH ELEVATION  
Scale 1:100




SOUTH ELEVATION  
Scale 1:100

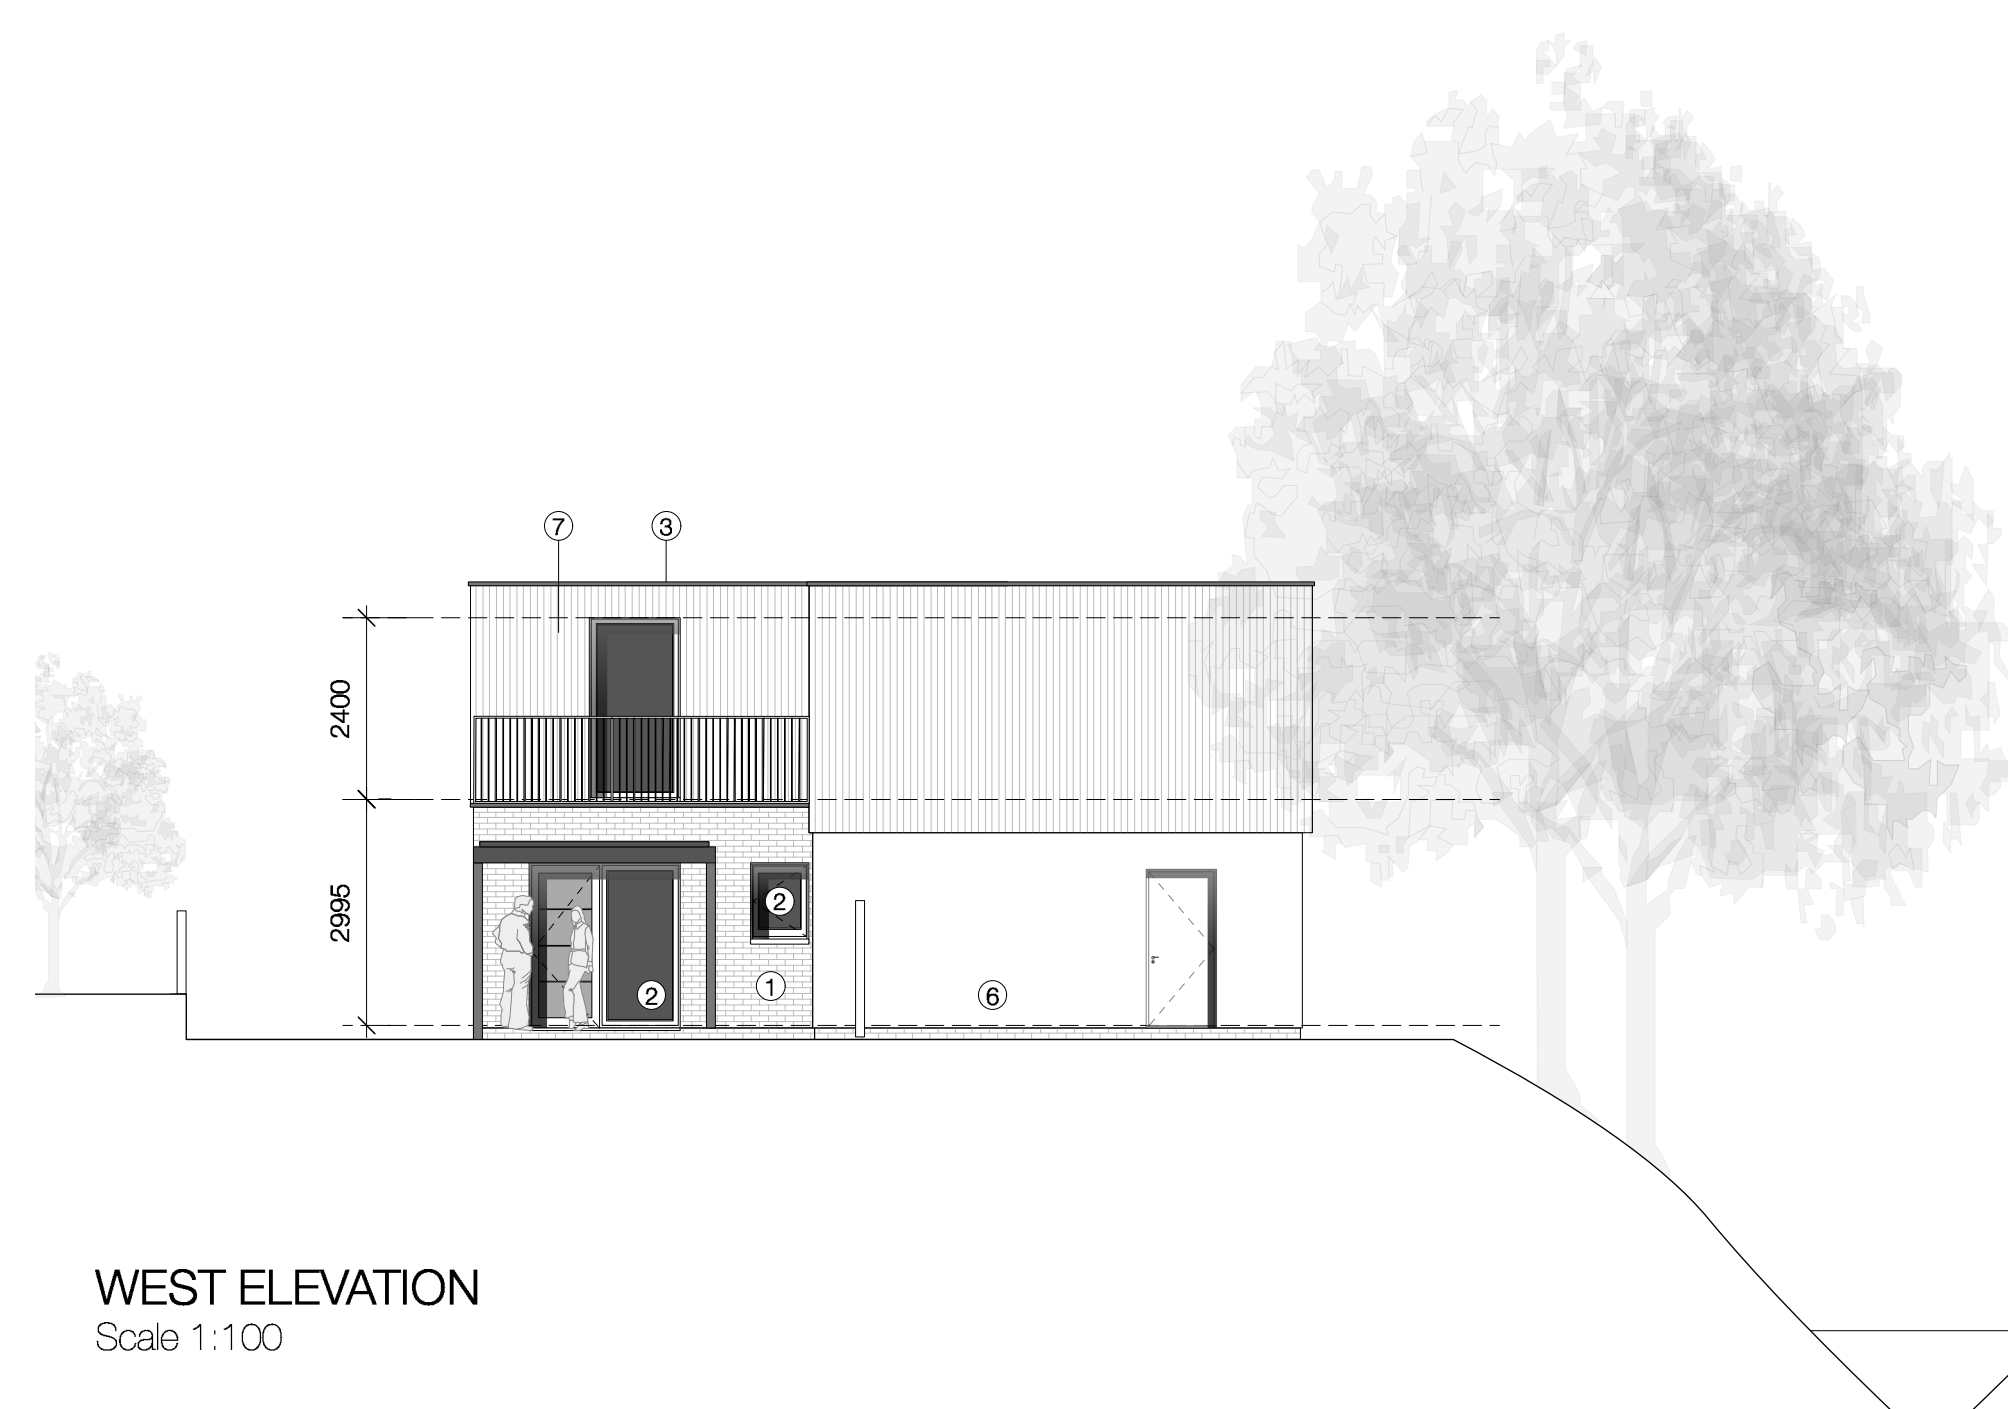

WEST ELEVATION  
Scale 1:100

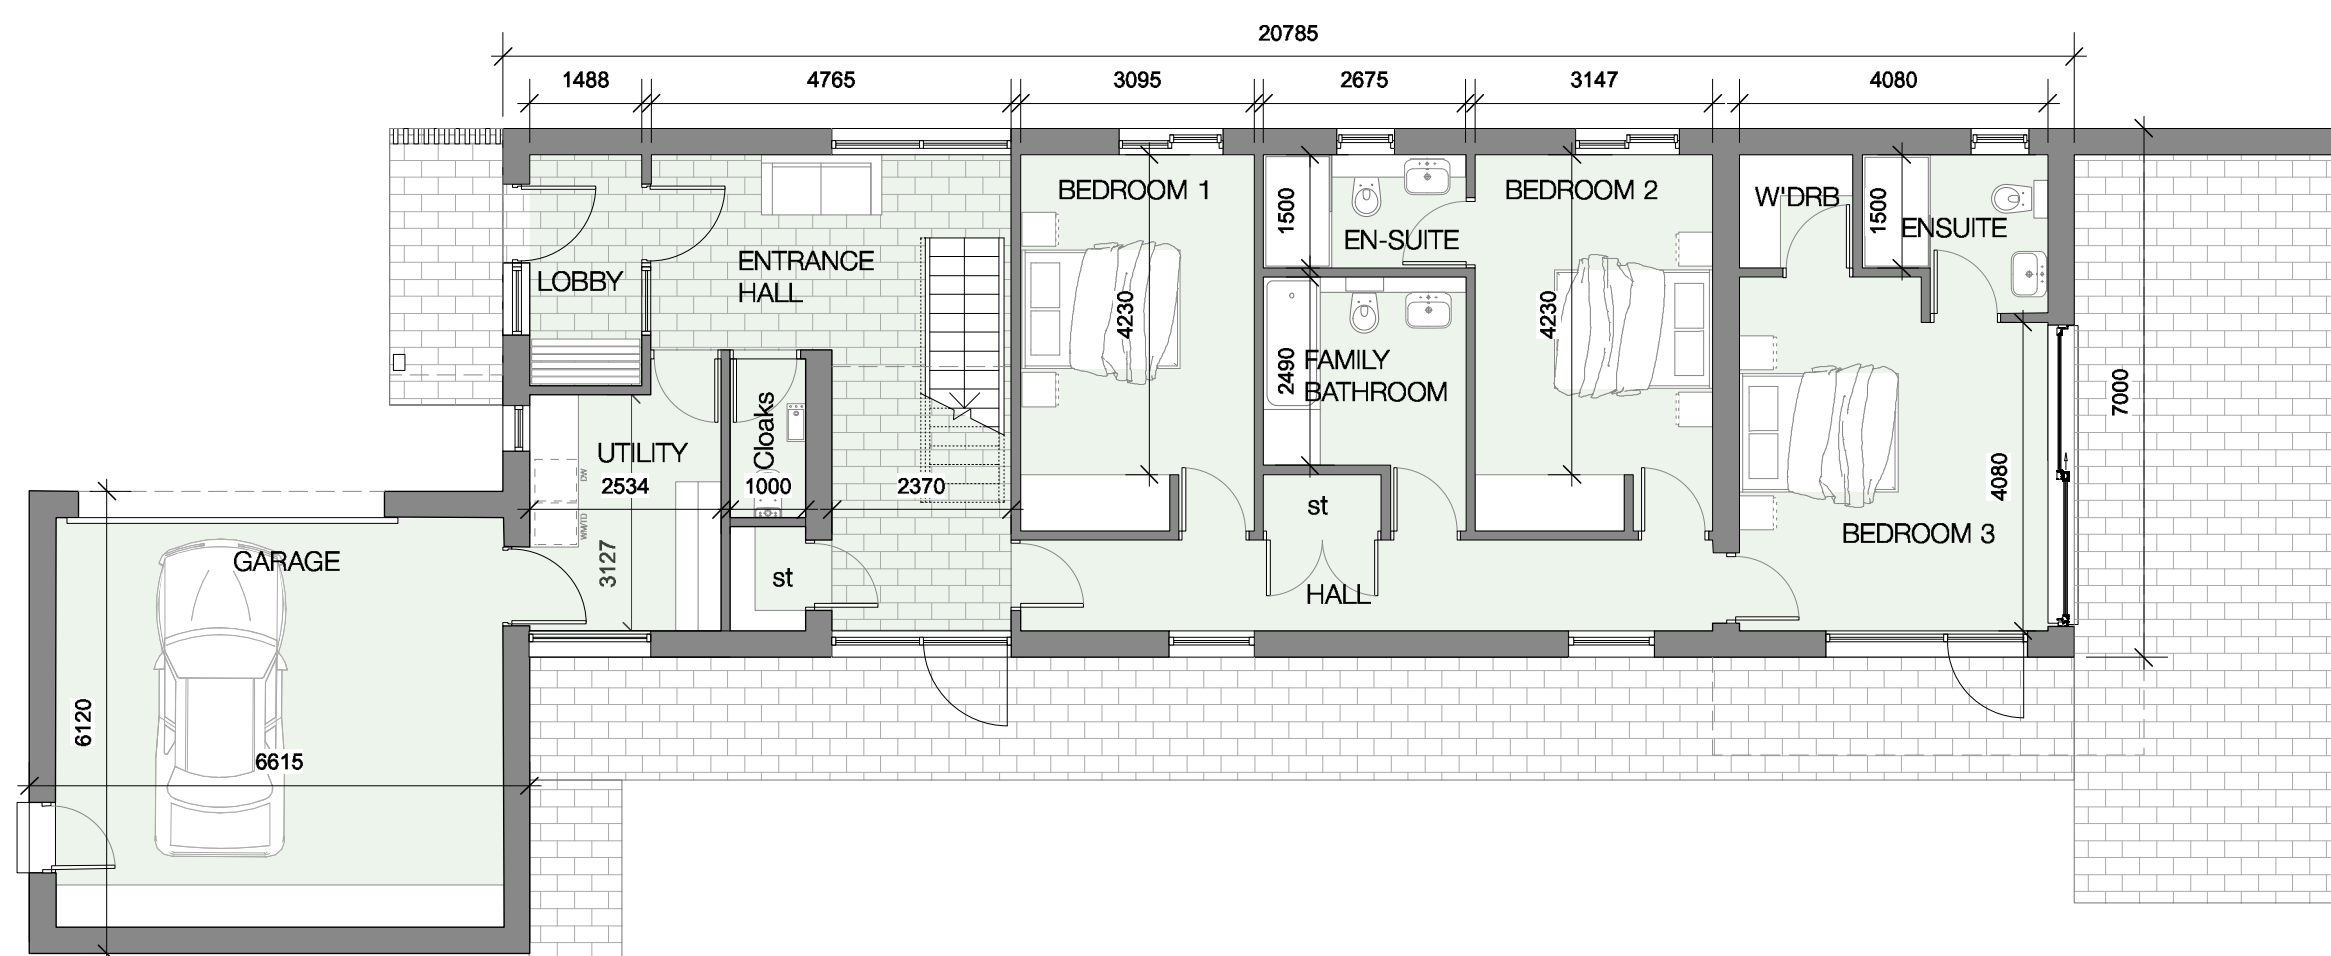

PLOT 2. GROUND FLOOR PLAN  
Scale 1:100

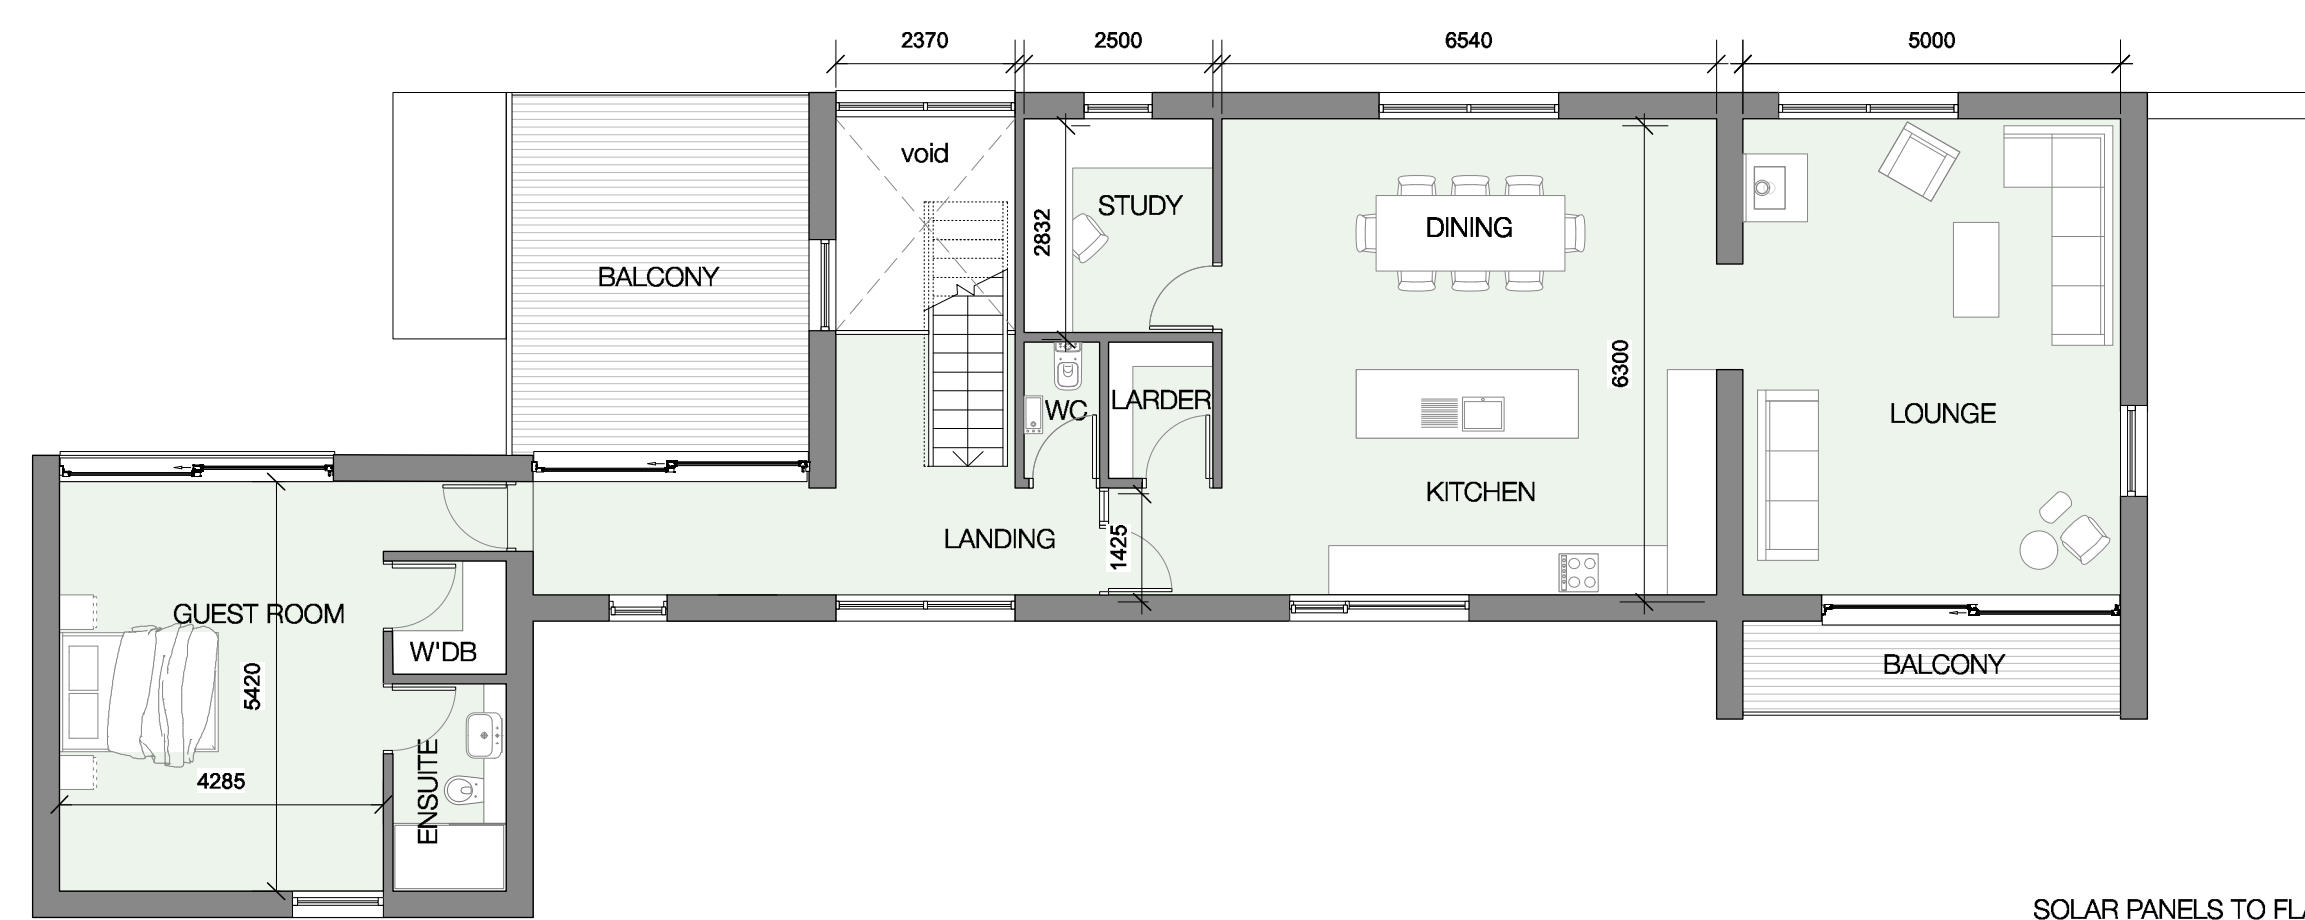

PLOT 2. FIRST FLOOR PLAN  
Scale 1:100

SOLAR PANELS TO FLAT  
ROOF AREA OVER  
GARAGE

NOTES


REVISIONS  
REV A 11 APR 2018. LIVING ACCOMMODATION EXTENDED ABOVE GARAGE.  
REV B 26 APR 2018. FIRST FLOOR PLAN AMENDED.

MATERIALS

1. \_FACING BRICK. COLOUR BLUE/GREY
2. \_WINDOWS / DOORS. ANTHRACITE GREY RAL 7016 UPVC
3. \_GREY SINGLE PLY ROOF MEMBRANE
4. \_
5. \_PPC METAL FLASHING / LEAD FLASHING
6. \_WHITE SMOOTH POLYMER RENDER
7. \_VERTICAL LARCH CLADDING. NATURAL FINISH
8. \_HORIZONTAL 1.8M HIGH FENCE. NATURAL FINISH
9. \_SECTIONAL AUTOMATED GARAGE DOOR.

PLOT 2 AREA SCHEDULE

PLOT 2 AREA	_ 651.8SQM
FOOTPRINT:	_ 189.0 SQM
GROSS INTERNAL AREAS	
GROUND FLOOR	_ 120.2 SQM
FIRST FLOOR	_ 149.5 SQM
GARAGE	_ 35.5 SQM
<b>TOTAL</b>	<b>_ 305 SQM</b>

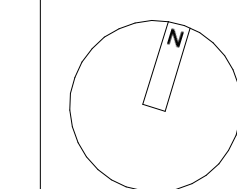

PLANNING

signal architects

e. info@signalarchitects.com  
m. 01383 660941  
w. www.signalarchitects.com

Client  
PAUL DOW JOINERY

Job  
PLOT 2  
LOCHSIDE STABLES  
KINGHORN  
KY1 1XT

Description  
PROPOSED PLANS AND  
ELEVATIONS

Scale	Date	Drawn by
1:100 @ A1	JAN 2018	
Drawing Number	Revision	
777P2_(P)_002	B	

Confirm all dimensions on site prior to any action. **IF IN DOUBT ASK**  
This drawing is the copyright of Signal Architects and may not be reproduced or used  
wholly or in part without express permission.  
Any discrepancy contained within these drawings is to be reported immediately.