






CABIN PLANS & ELEVATIONS

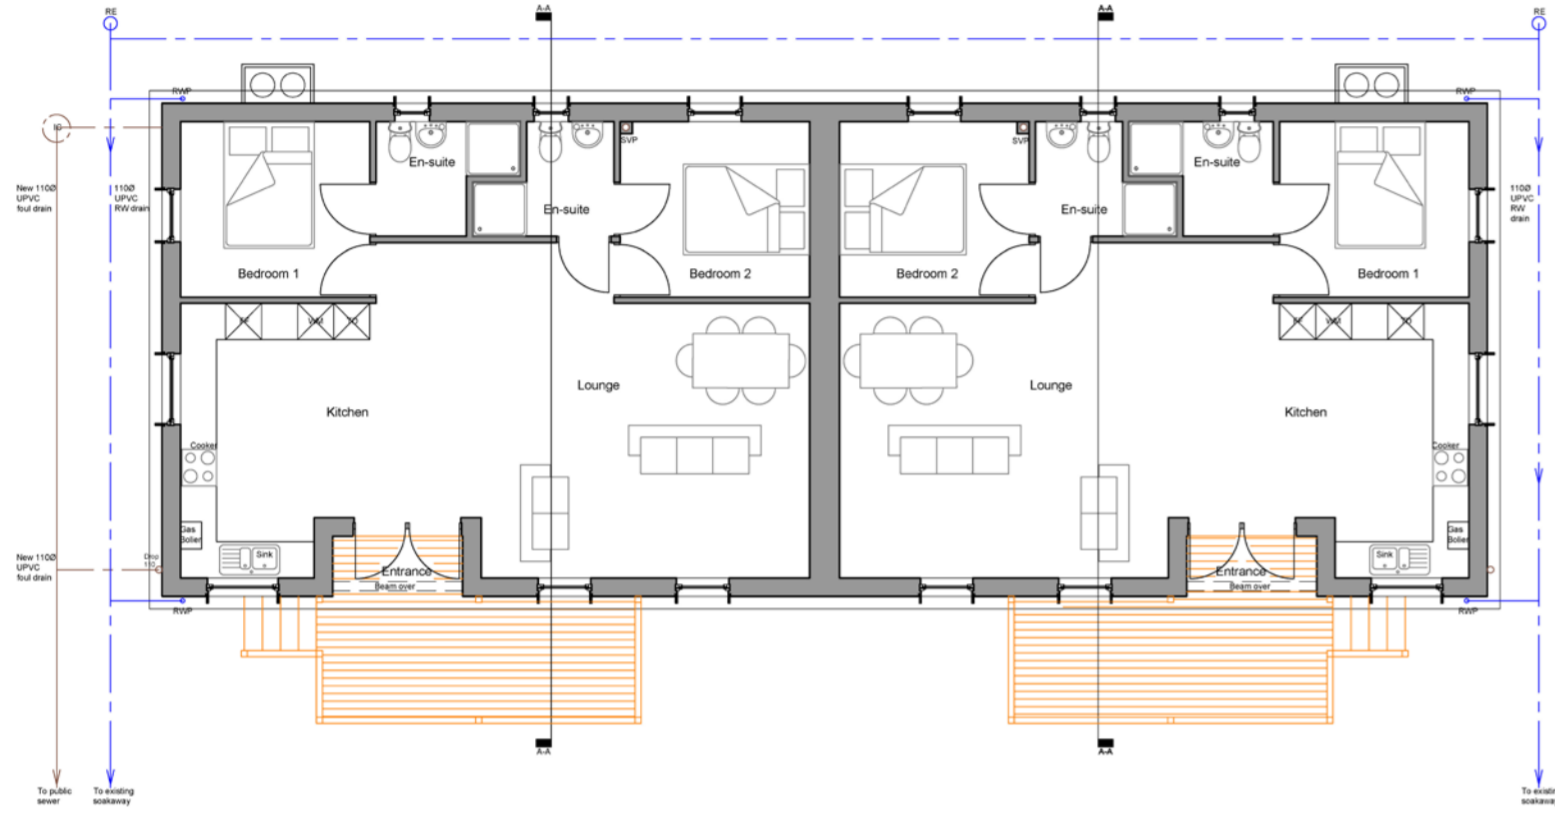


Proposed Ground Floor Plan Scale 1:50 @ A1

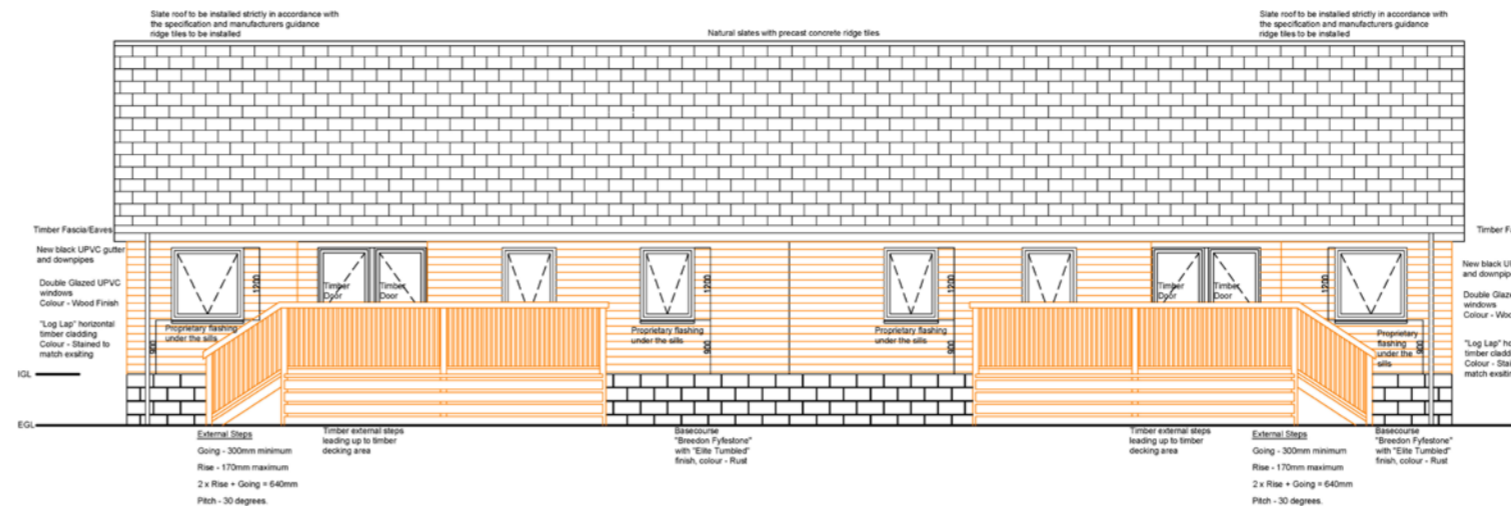


Proposed South East Elevation Scale 1:50 @ A1

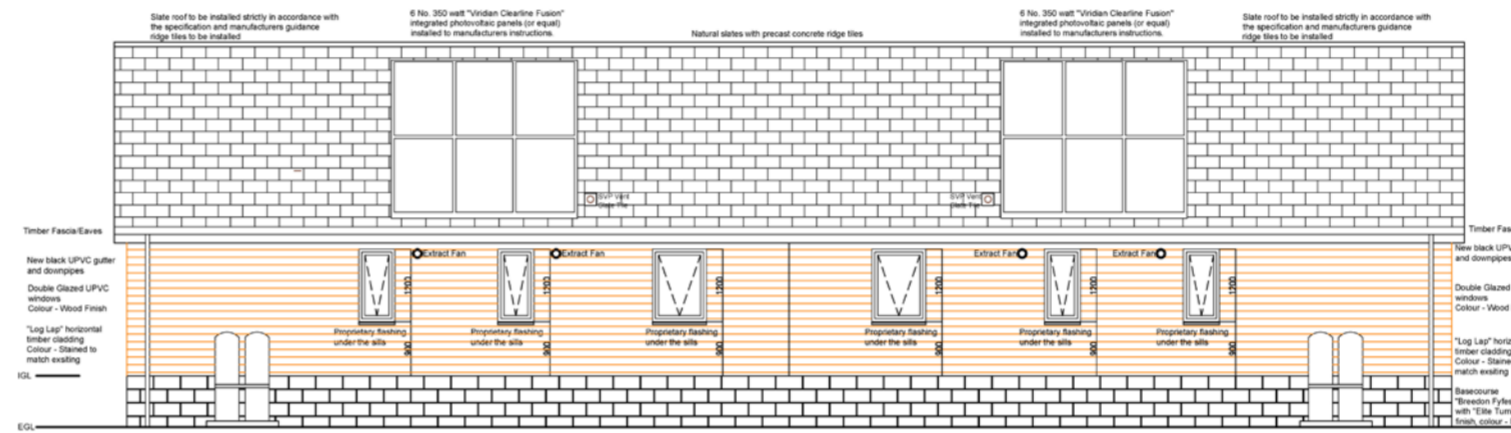


Proposed North West Elevation Scale 1:50 @ A1

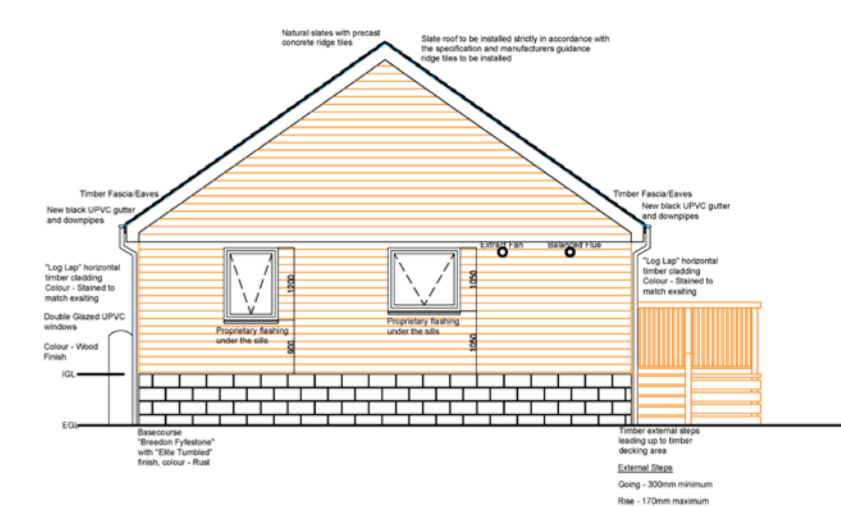


Proposed South West Elevation Scale 1:50 @ A1

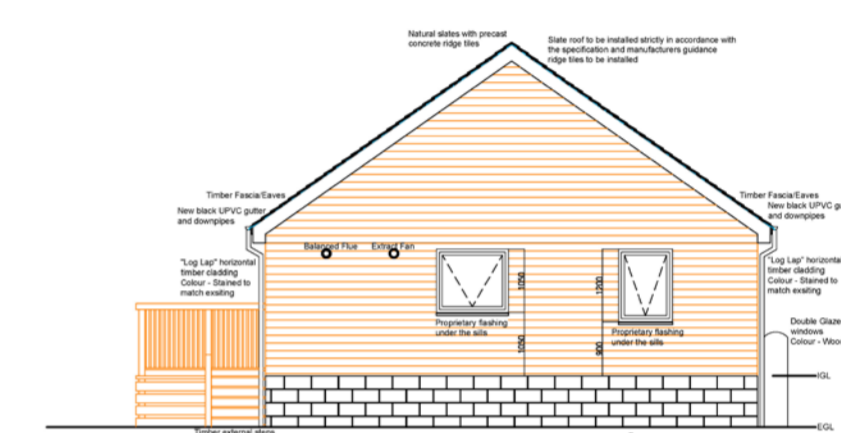


Proposed North East Elevation Scale 1:50 @ A1

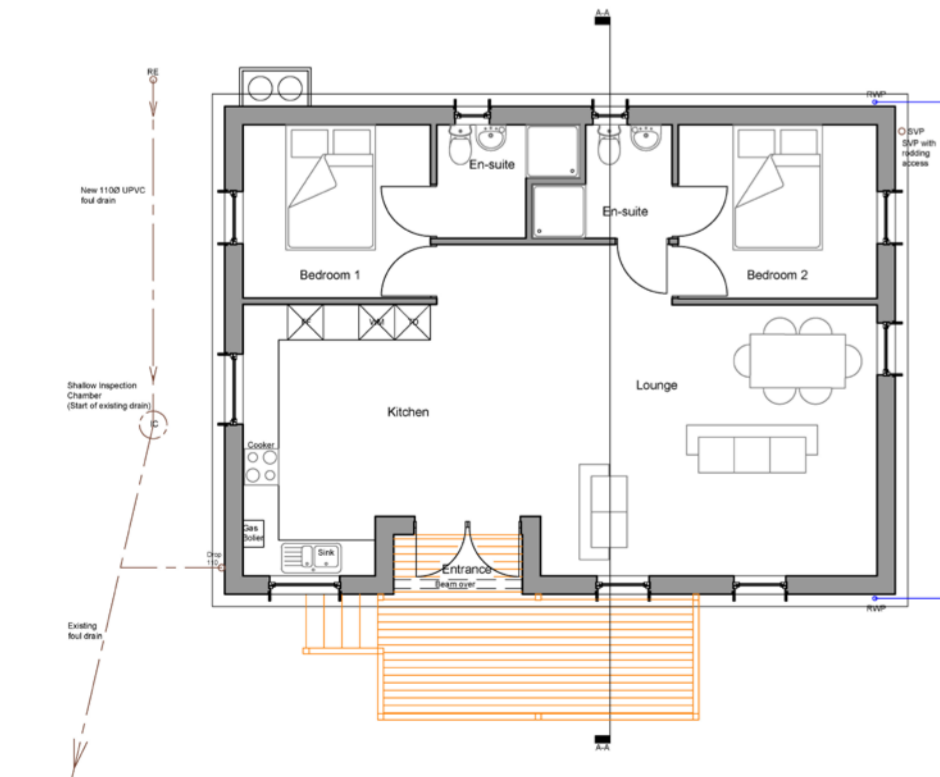


Proposed Ground Floor Plan Scale 1:50 @ A1

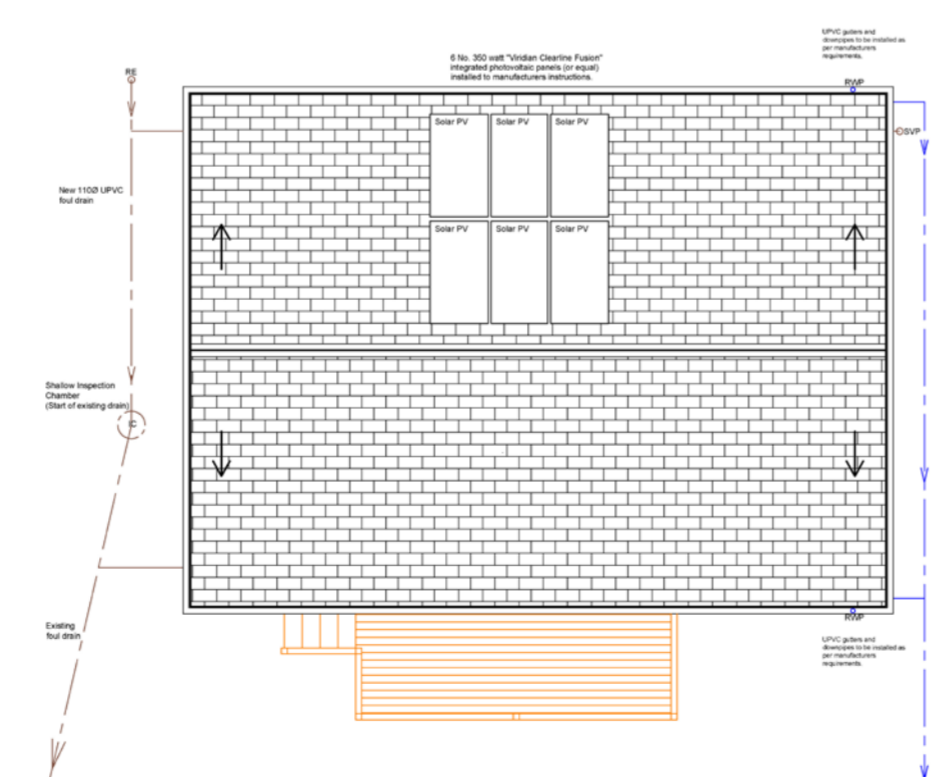


Proposed Roof Plan Scale 1:50 @ A1

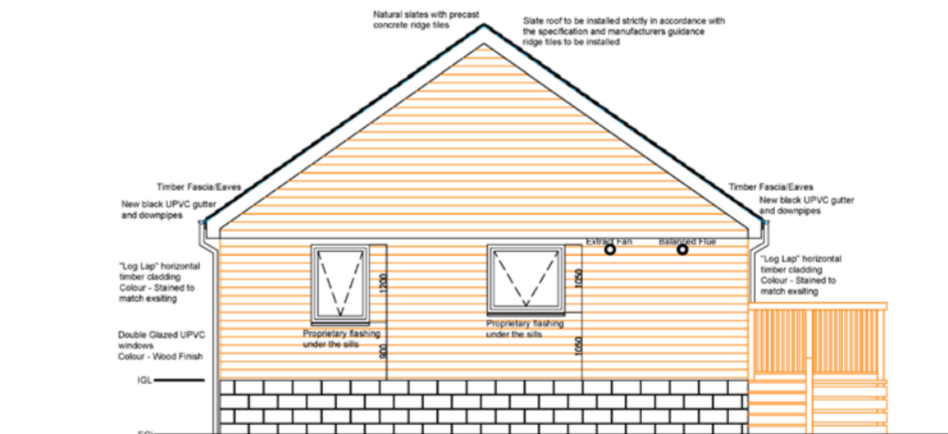


Proposed North East Elevation Scale 1:50 @ A1

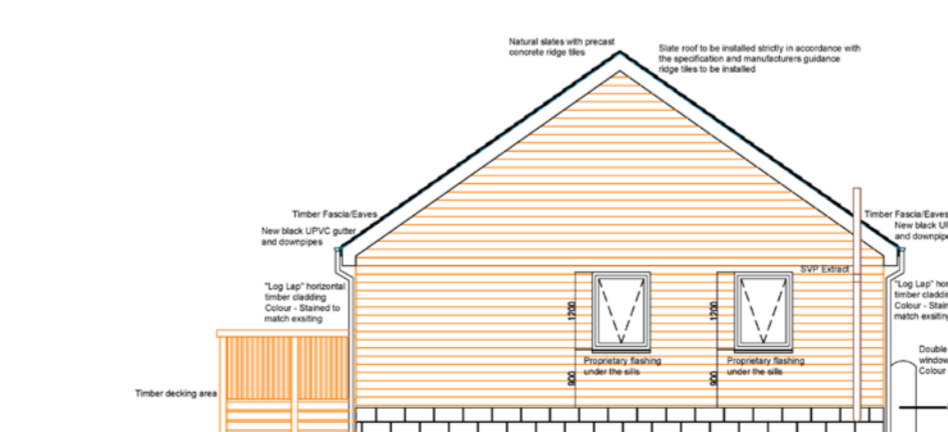

Proposed South West Elevation Scale 1:50 @ A1

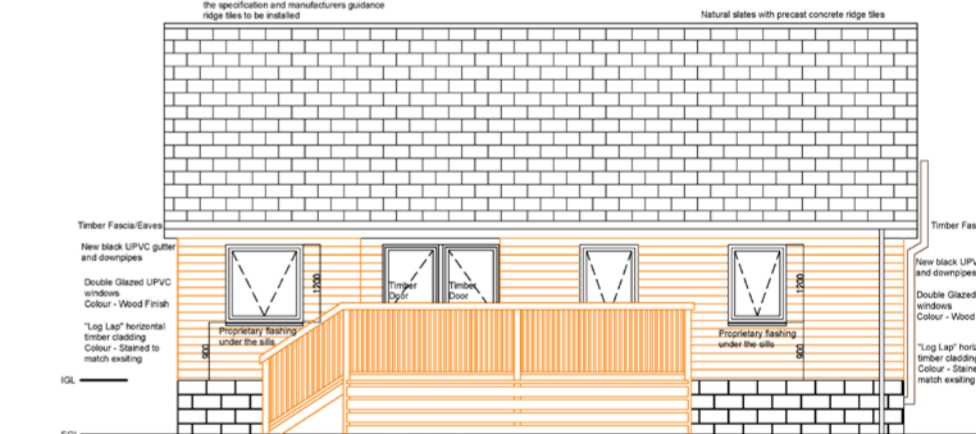

Proposed North West Elevation Scale 1:50 @ A1

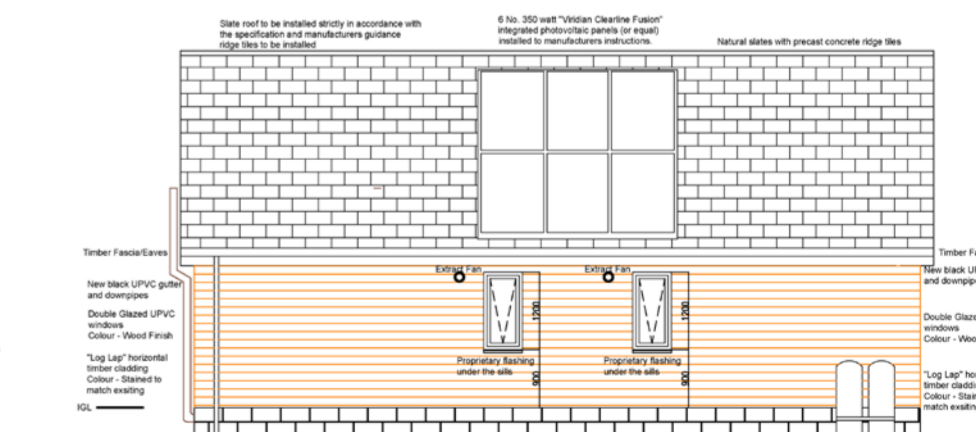

Proposed South East Elevation Scale 1:50 @ A1

