




EAST ELEVATION
Scale 1:100

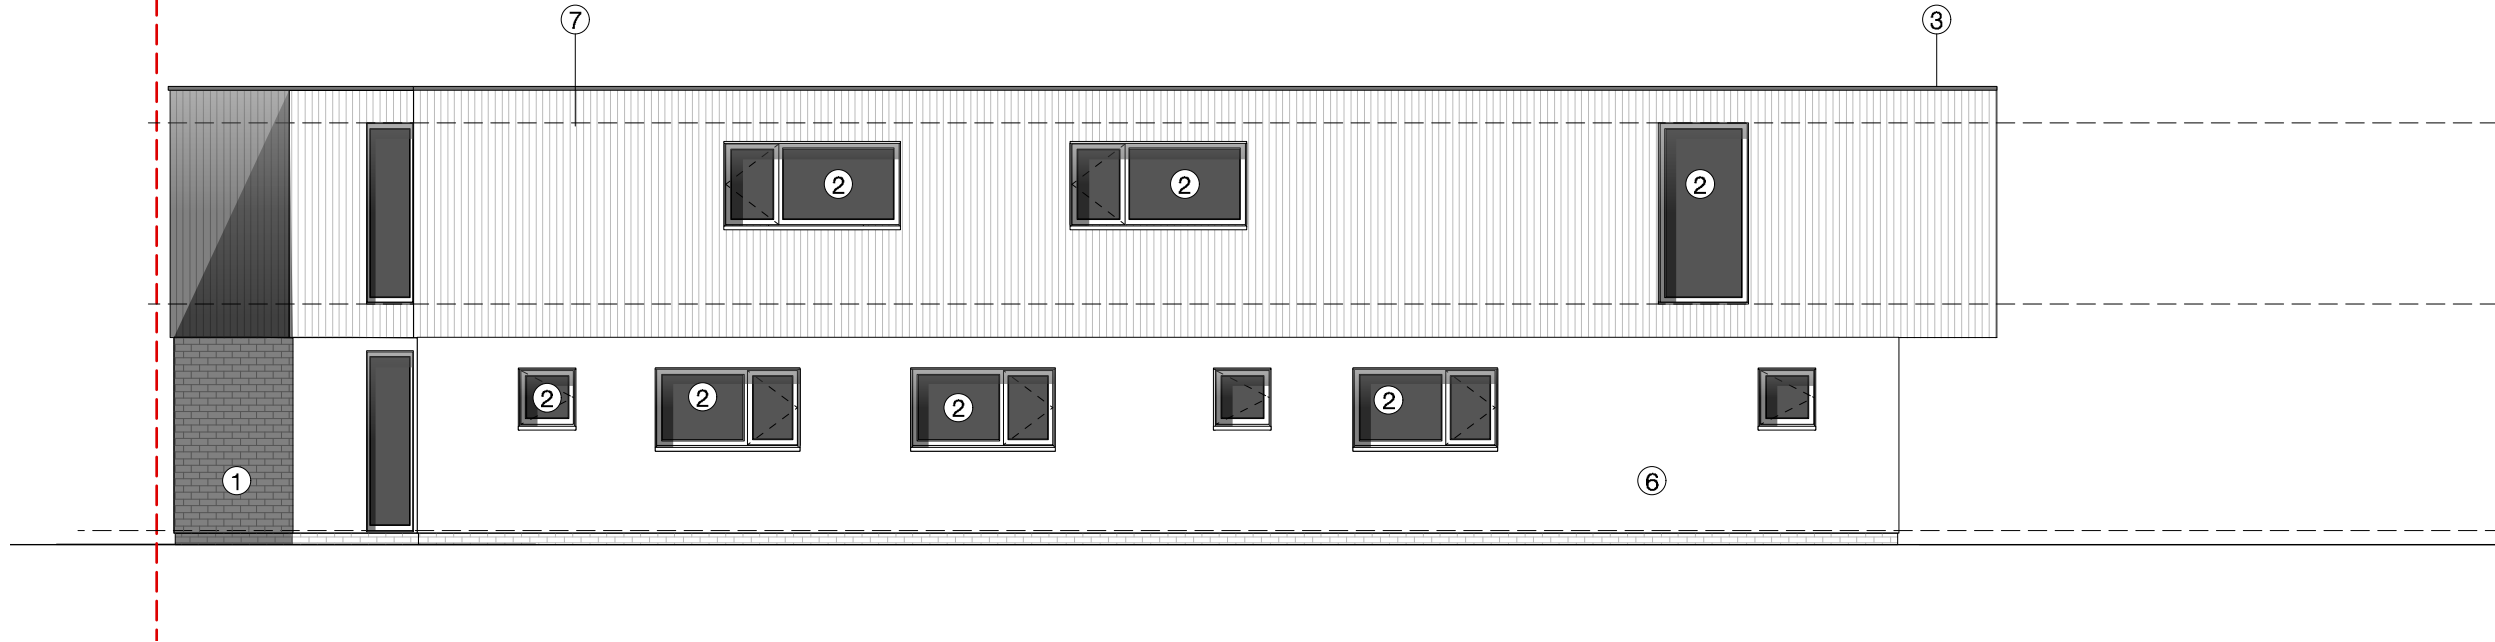

NORTH ELEVATION
Scale 1:100

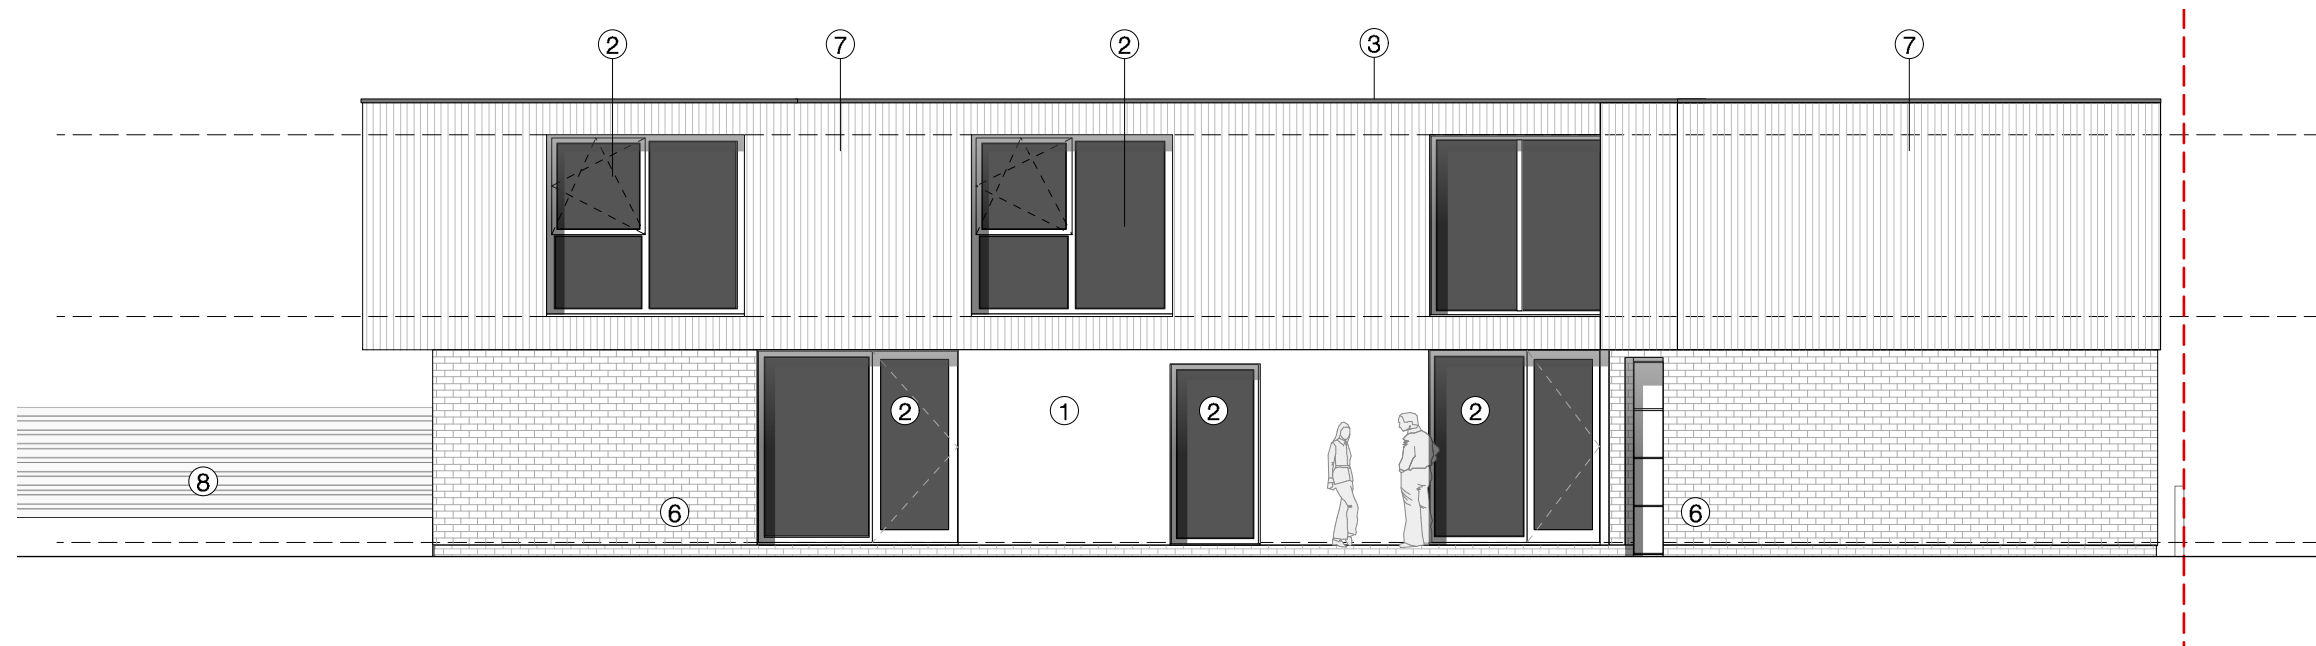


SOUTH ELEVATION
Scale 1:100

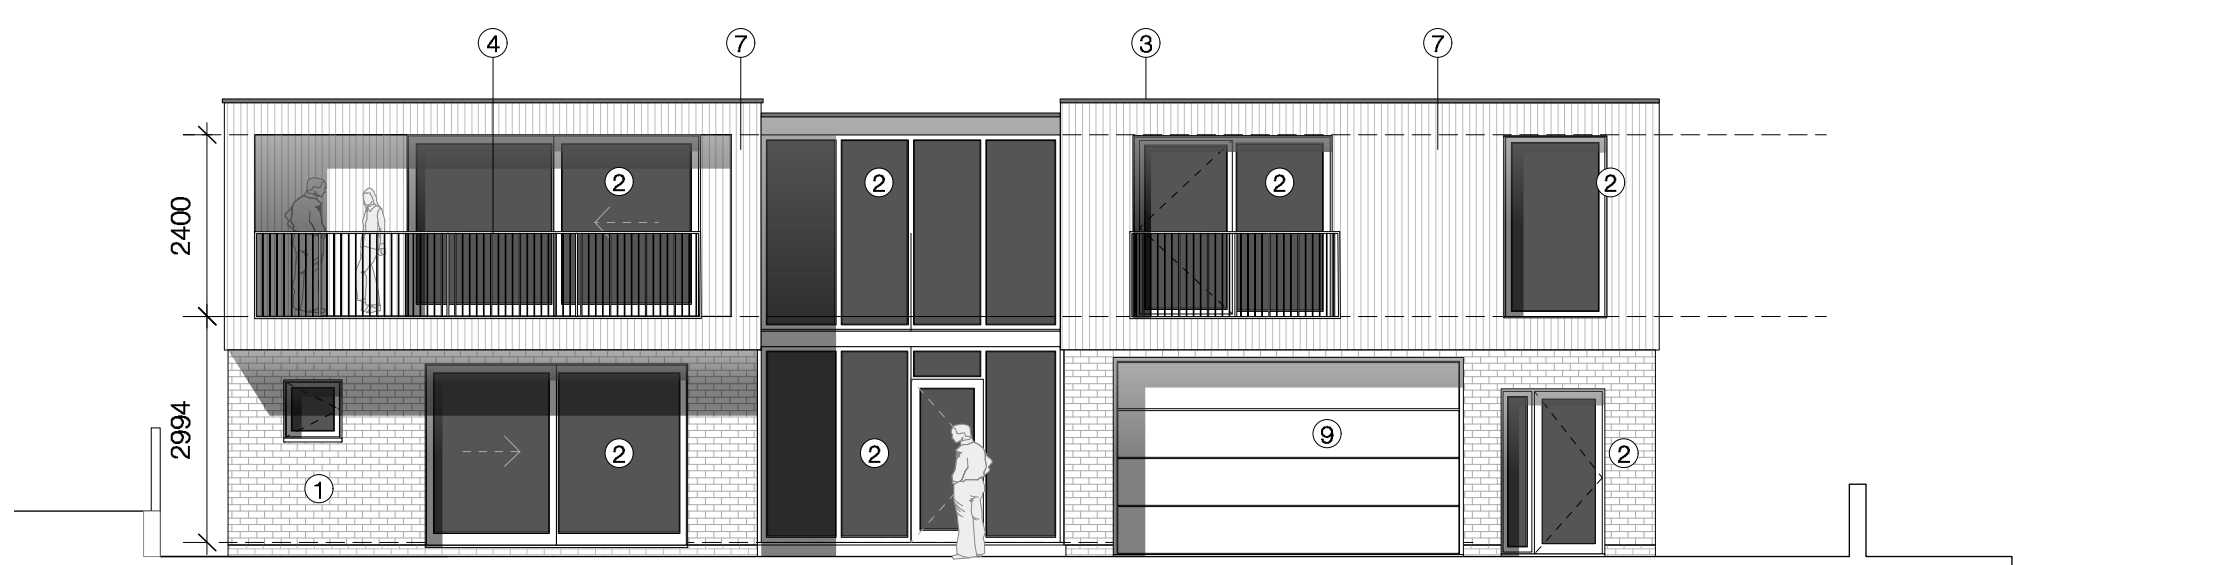

WEST ELEVATION
Scale 1:100



PLOT 1. GROUND FLOOR PLAN
Scale 1:100

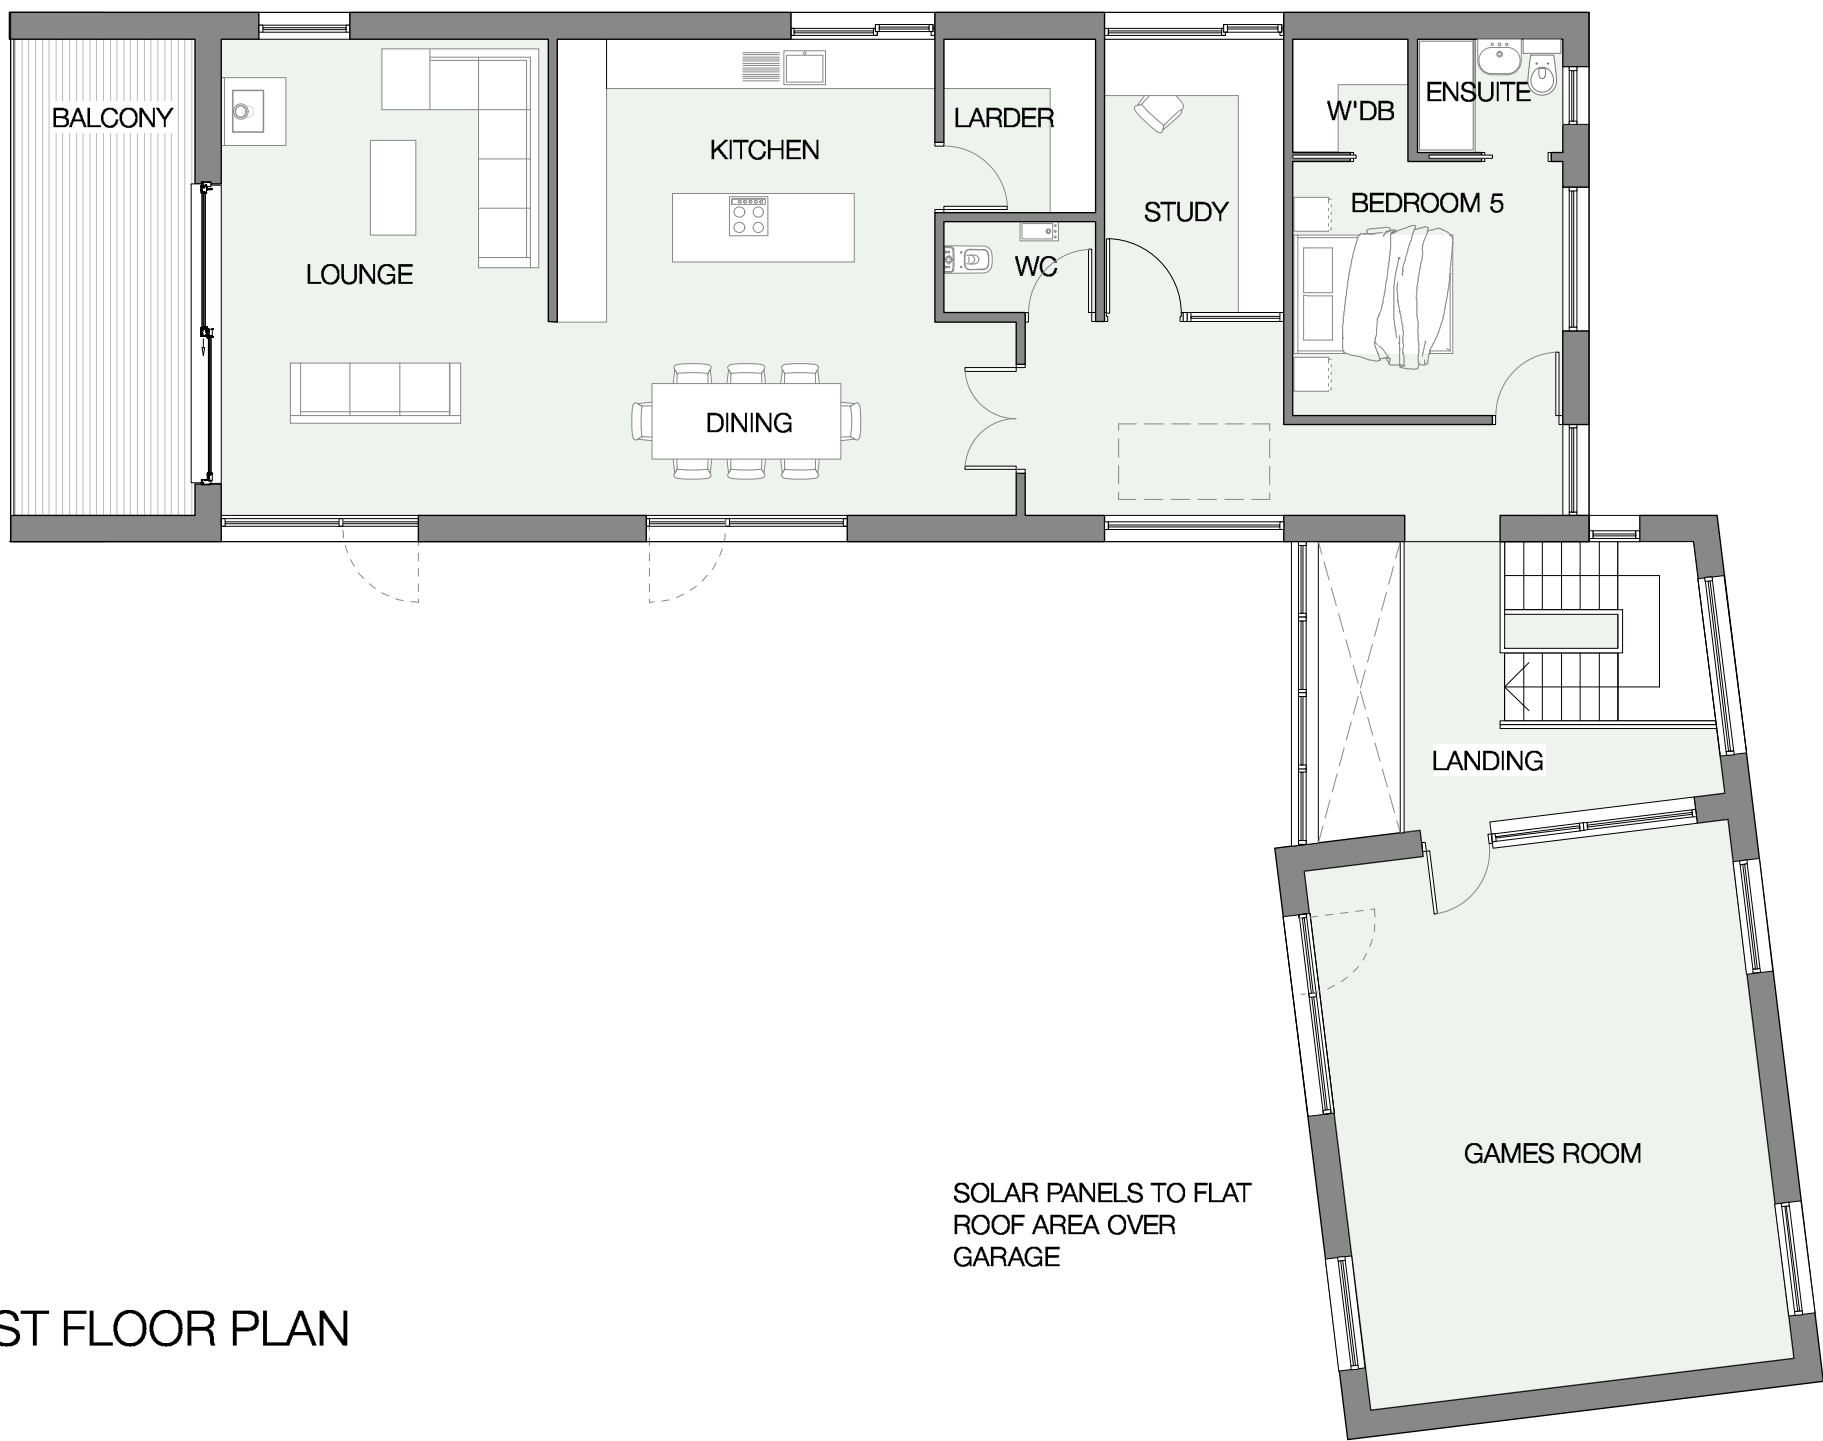

PLOT 1. FIRST FLOOR PLAN
Scale 1:100

NOTES

MATERIALS


1. _FACING BRICK. COLOUR BLUE/GREY
2. _WINDOWS / DOORS. ANTHRACITE GREY RAL 7016 uPVC
3. _GREY SINGLE PLY ROOF MEMBRANE
4. _STEEL BALUSTRADE. BLACK
5. _PPC METAL FLASHING / LEAD FLASHING
6. _WHITE SMOOTH POLYMER RENDER
7. _VERTICAL LARCH CLADDING. NATURAL FINISH
8. _HORIZONTAL 1.8M HIGH FENCE. NATURAL FINISH
9. _SECTIONAL AUTOMATED GARAGE DOOR.

PLOT 1 AREA SCHEDULE

PLOT 01 AREA	_ 713.0 sqm
FOOTPRINT:	_ 216.0 sqm
GROSS INTERNAL AREAS	
Ground floor	_ 139.0 sqm
First floor	_ 168.0 sqm
Garage	_ 40.5 sqm

TOTAL _ 347.5 sqm

Area calculations do not include balconies

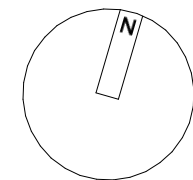

PLANNING

signal architects

e. info@signalarchitects.com
m. 01383 860941
w. www.signalarchitects.com

Client
PAUL DOW JOINERY

job
PLOT 01
LOCHSIDE STABLES
KINGHORN
KY1 1XT

Description
PROPOSED PLANS AND
ELEVATIONS

Scale 1:100 @ A1 Date MAY 2018 Drawn by

Drawing Number 777P1_(P)_002 Revision -

Confirm all dimensions on site prior to any action. **IF IN DOUBT ASK**
This drawing is the copyright of Signal Architects and may not be reproduced or used
wholly or in part without express permission.
Any discrepancy contained within these drawings is to be reported immediately.