



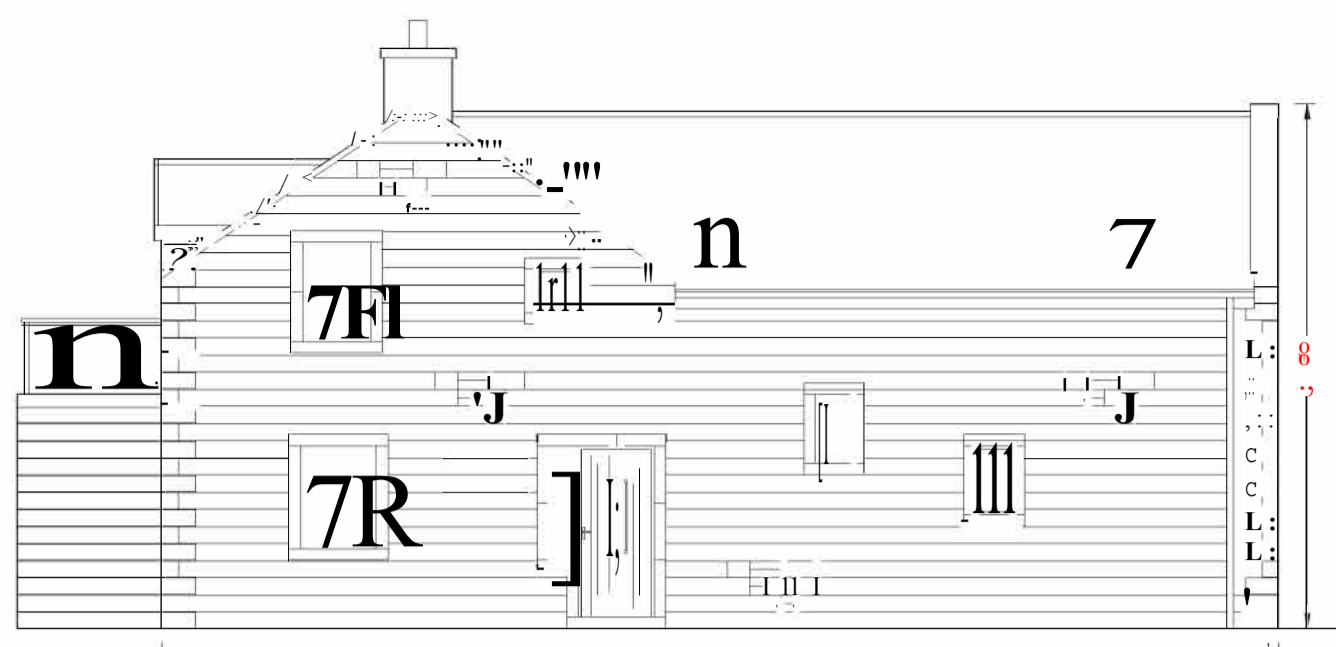

PROPOSED FRONT ELEVATION SCALE:1:100  
SITE DEVELOPMENT PLOT 1

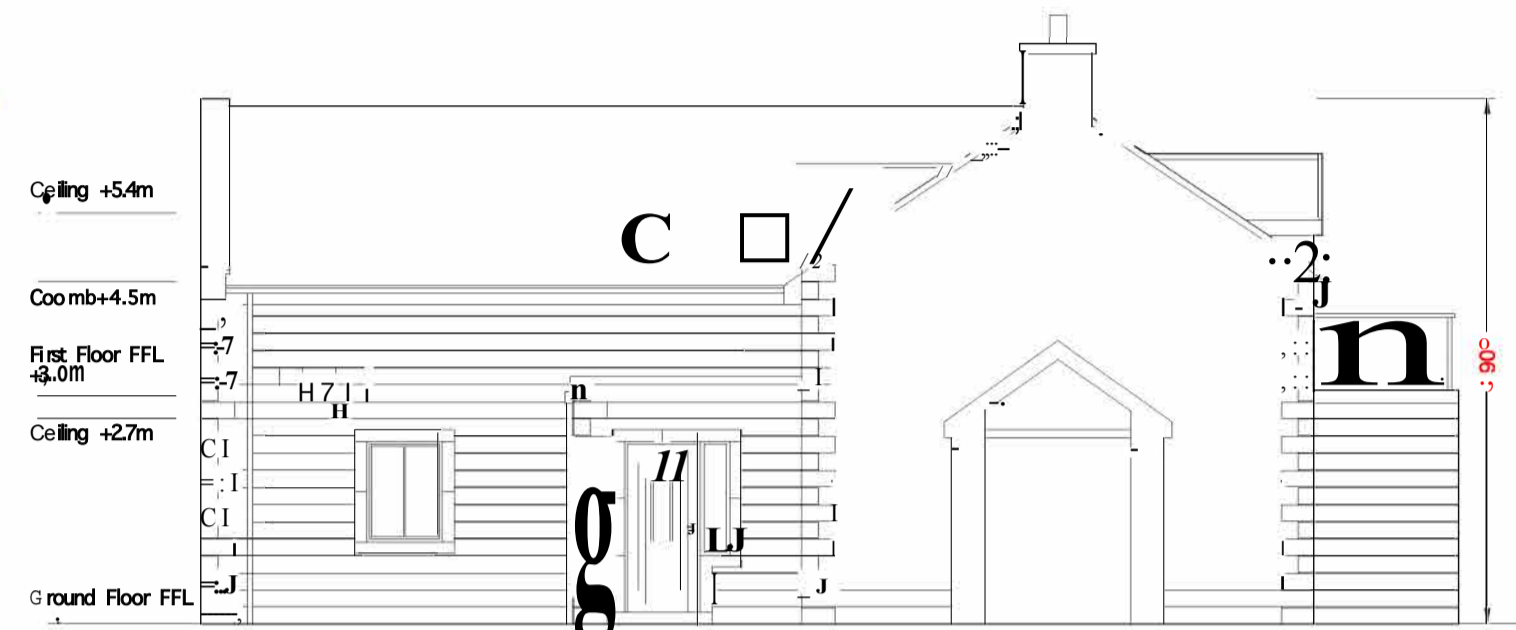


PROPOSED SIDE ELEVATION SCALE:1:100




PROPOSED SIDE ELEVATION SCALE:1:100



PROPOSED REAR ELEVATION SCALE:1:100  
SITE DEVELOPMENT PLOT 1

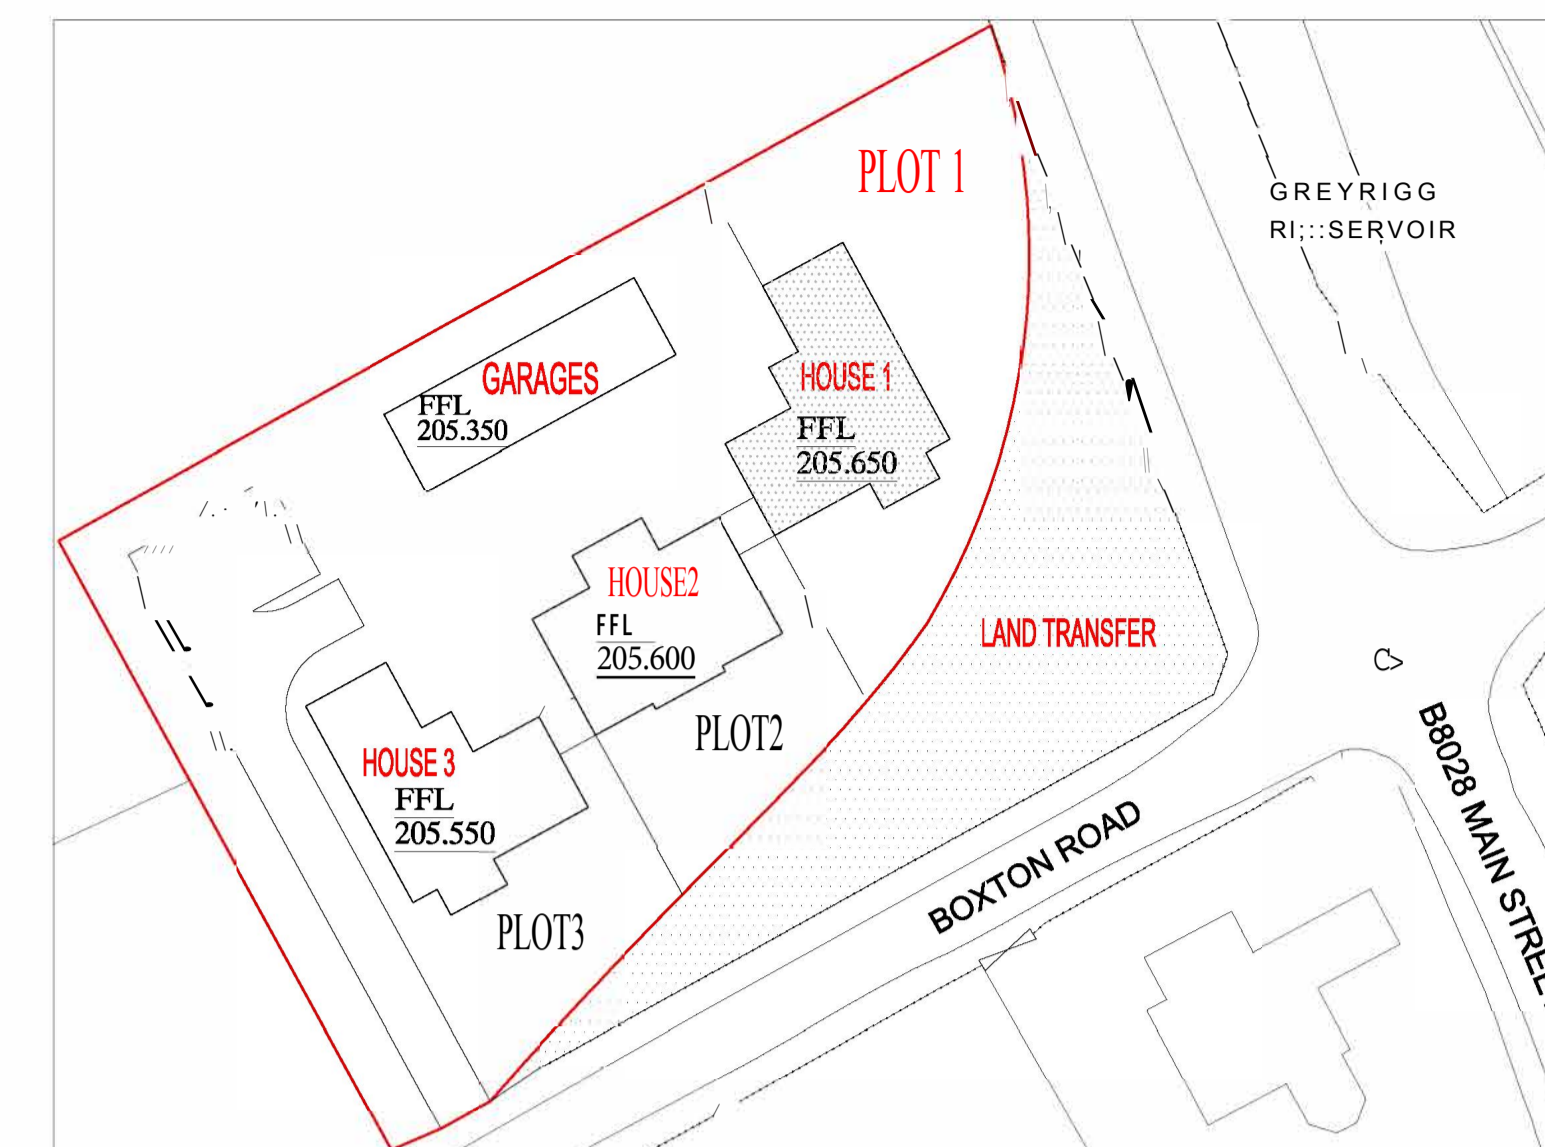

SITE LOCATION PLAN SCALE:1:500

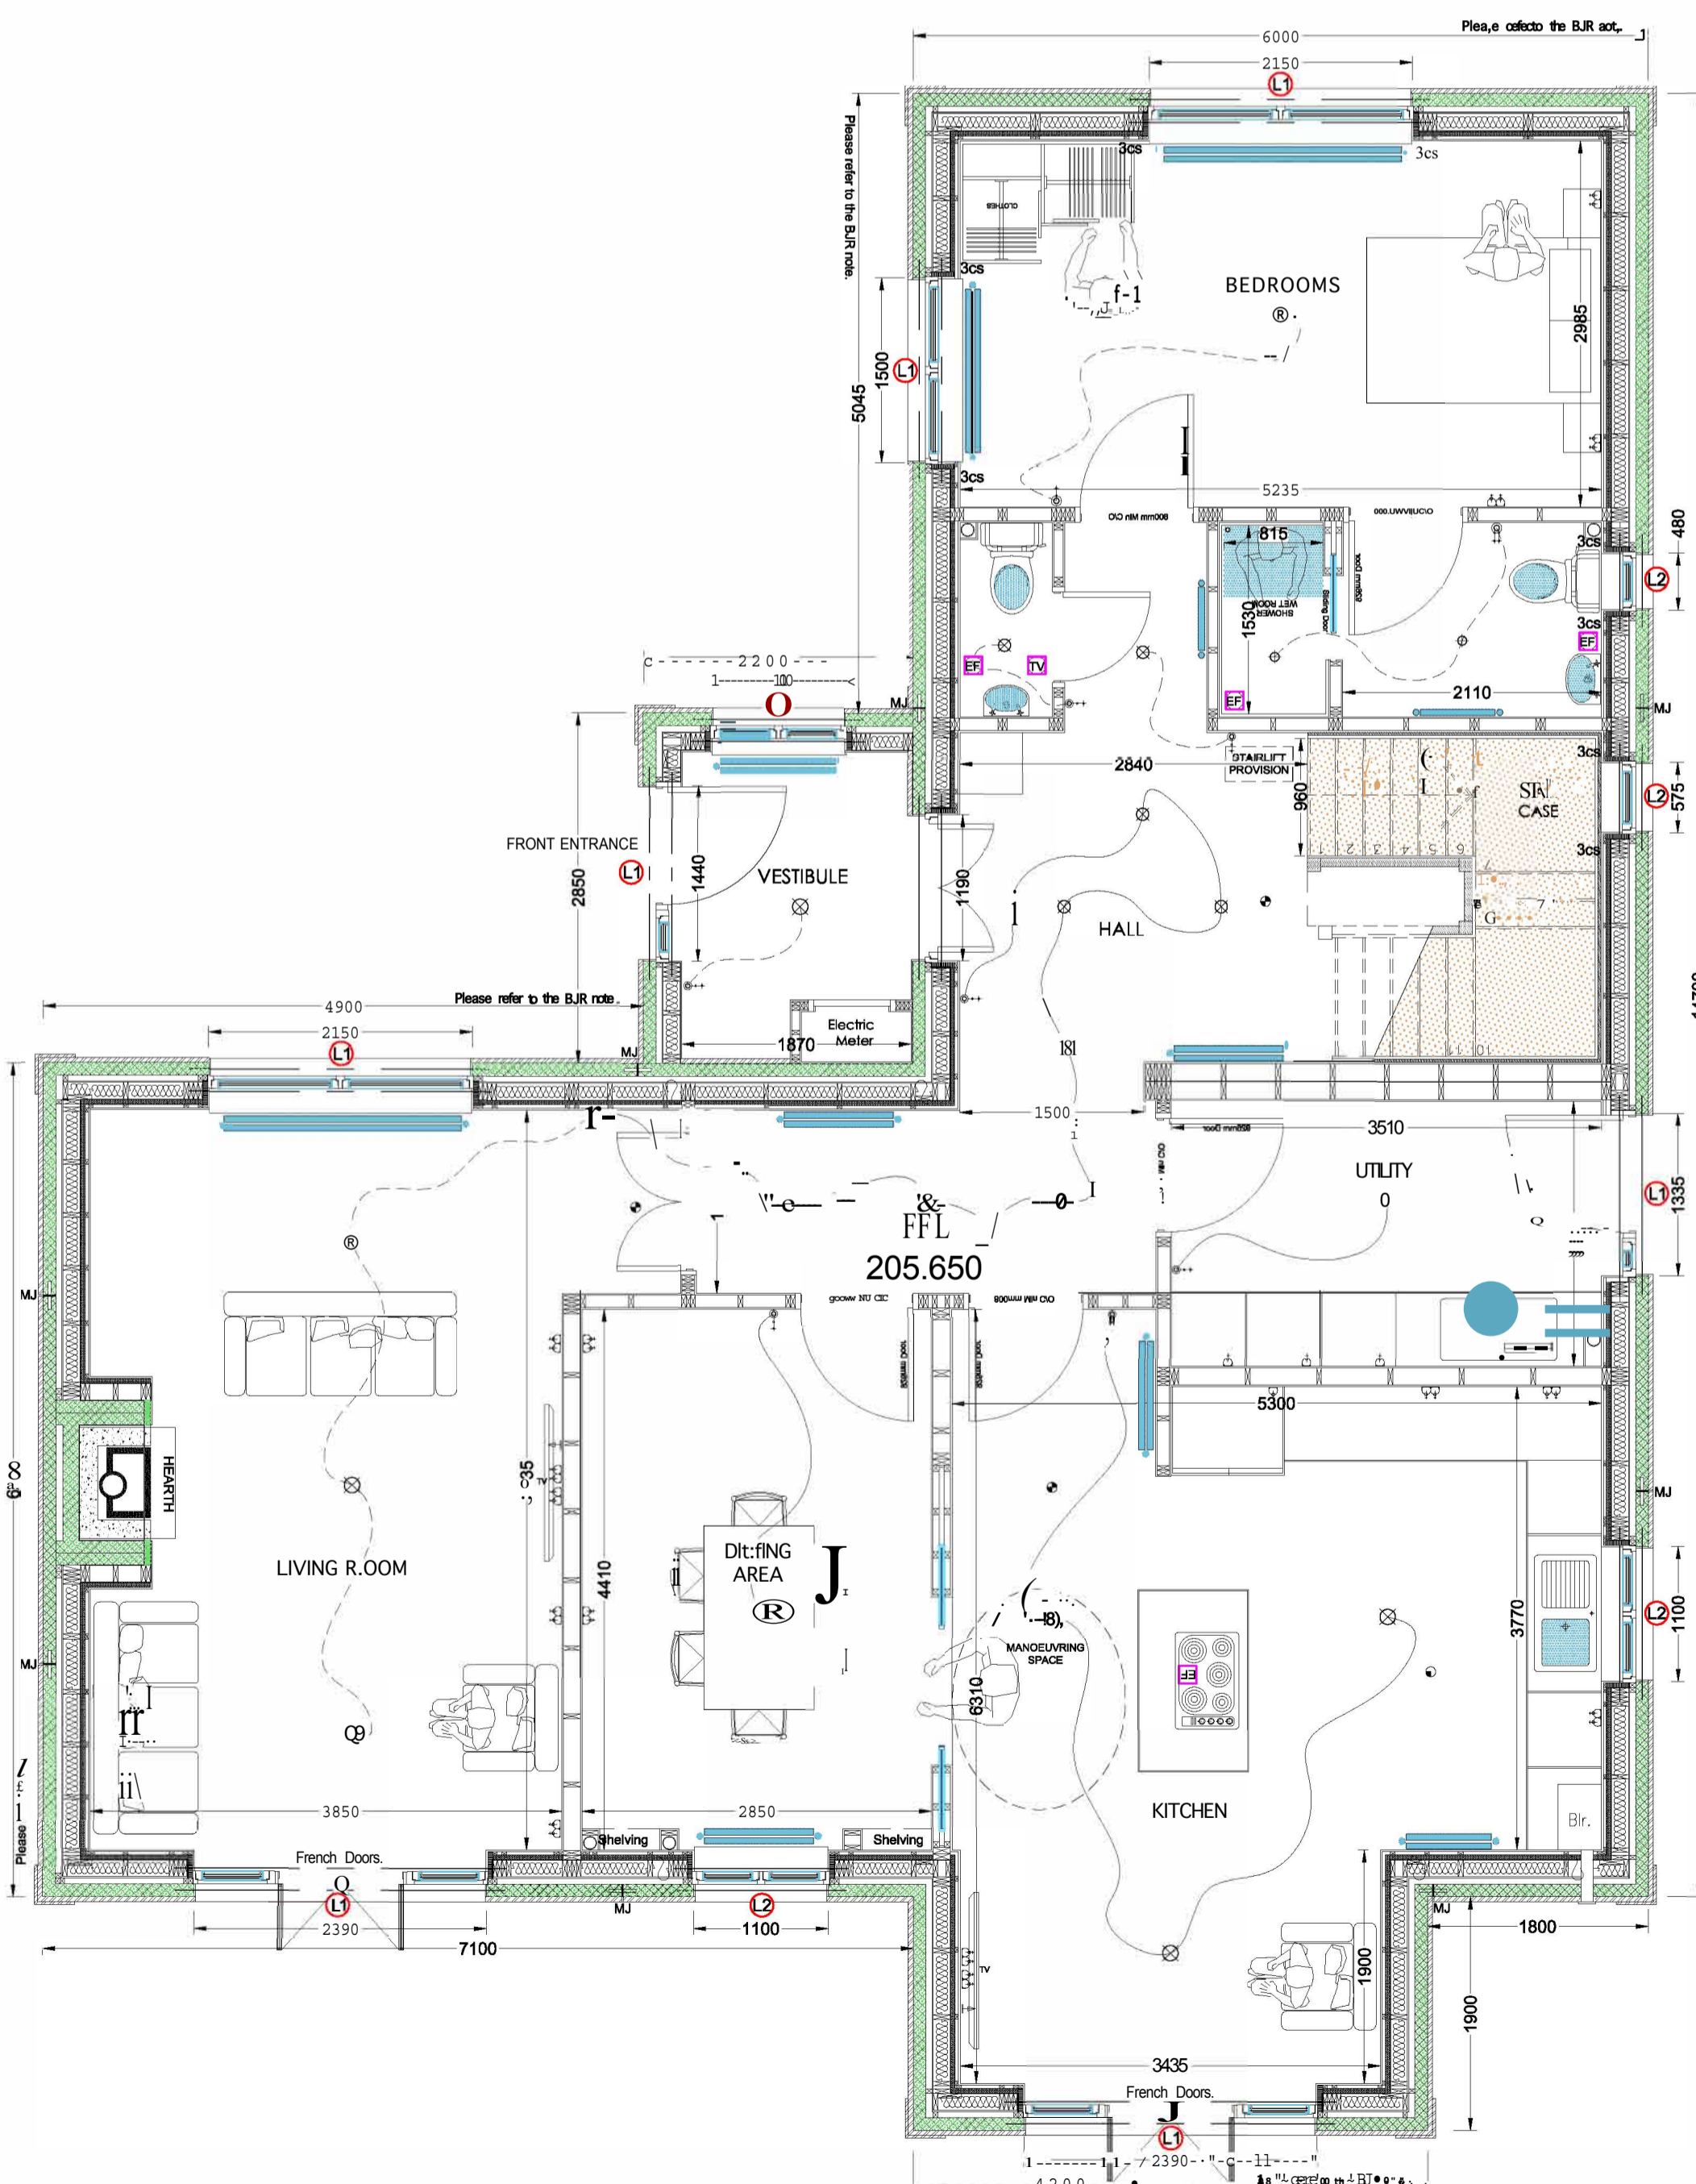


PROPOSED GROUND FLOOR LAYOUT SCALE:1:50



PROPOSED FIRST FLOOR LAYOUT SCALE:1:50

PLOT 1

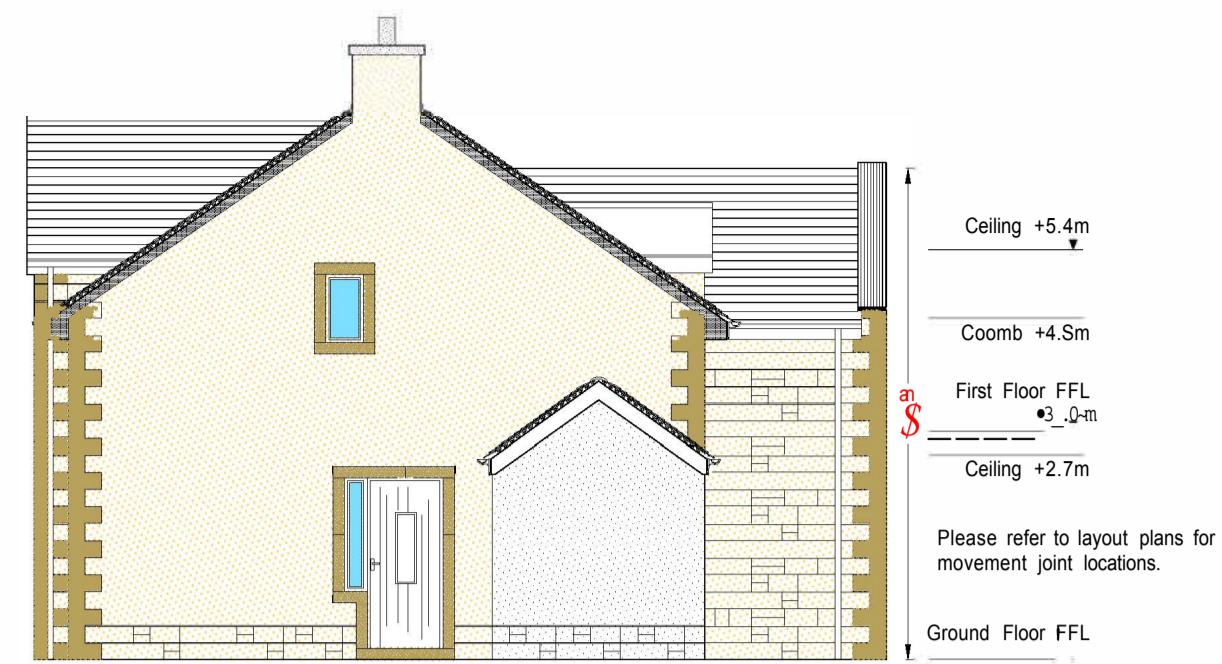

PROPOSED SIDE ELEVATION SCALE:1:100




PROPOSED FRONT ELEVATION SCALE:1:100  
SITE DEVELOPMENT PLOT 2



PROPOSED SIDE ELEVATION SCALE:1:100




PROPOSED REAR ELEVATION SCALE:1:100  
SITE DEVELOPMENT PLOT 2

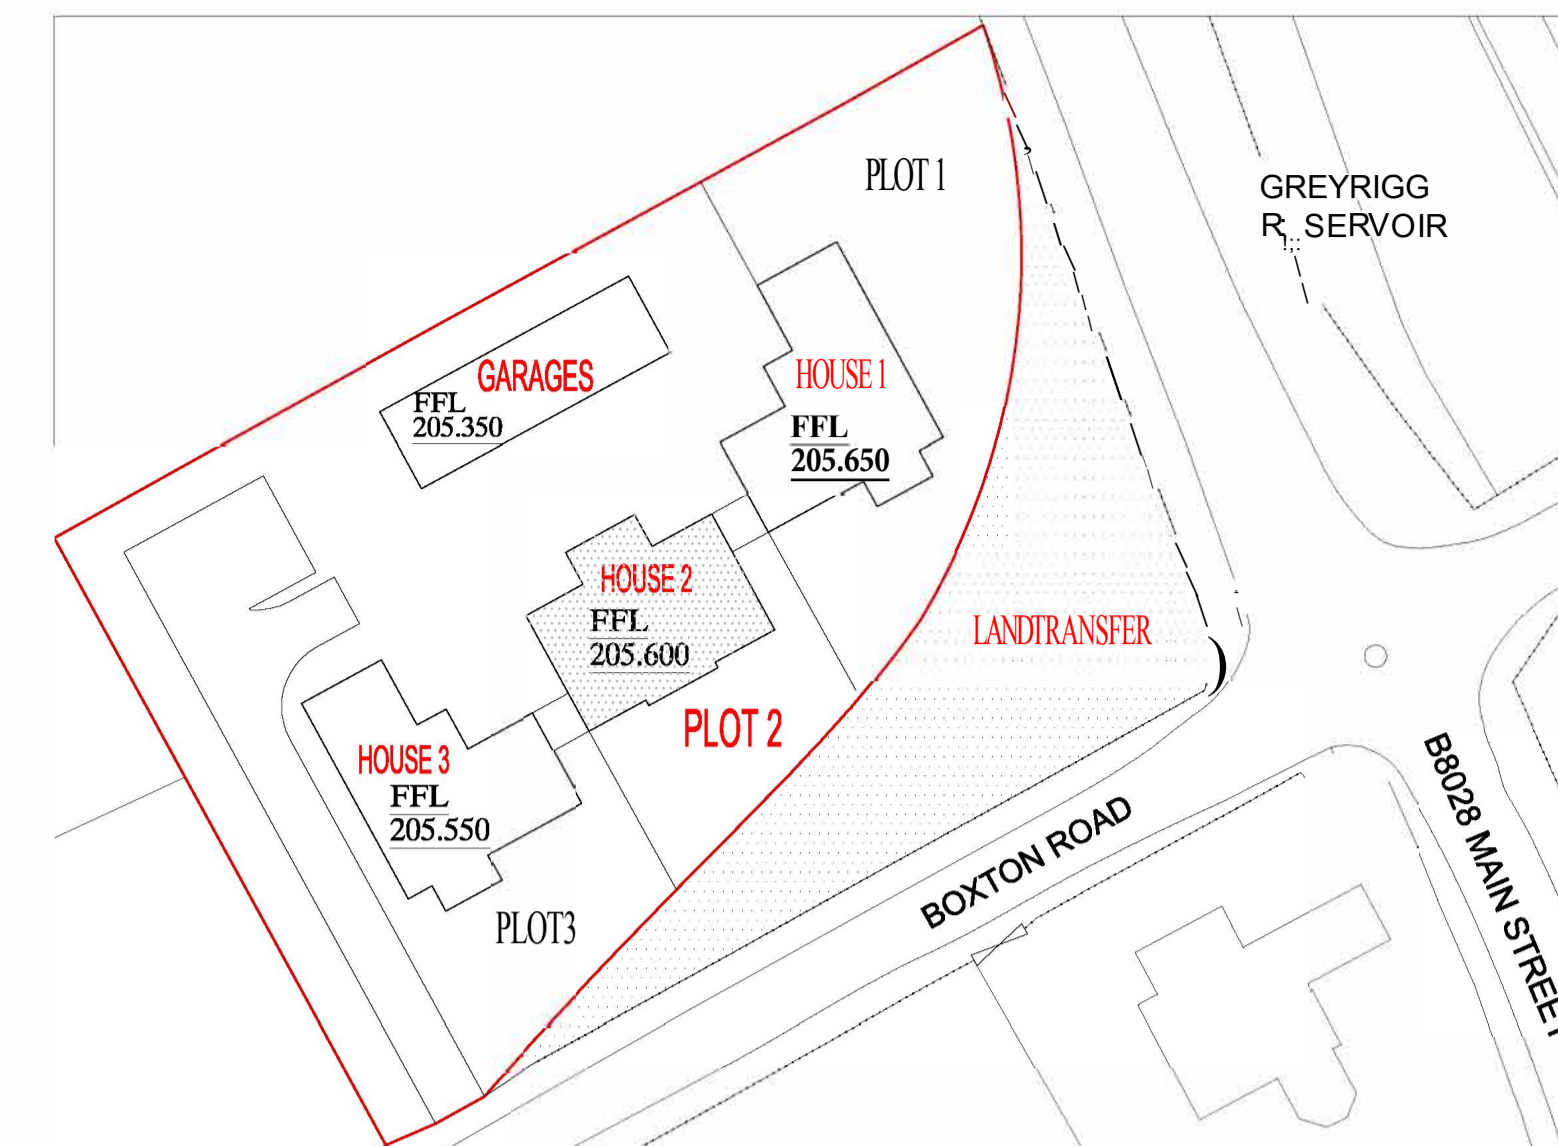

SITE LOCATION PLAN SCALE:1:500



PROPOSED GROUND FLOOR LAYOUT SCALE:1:100

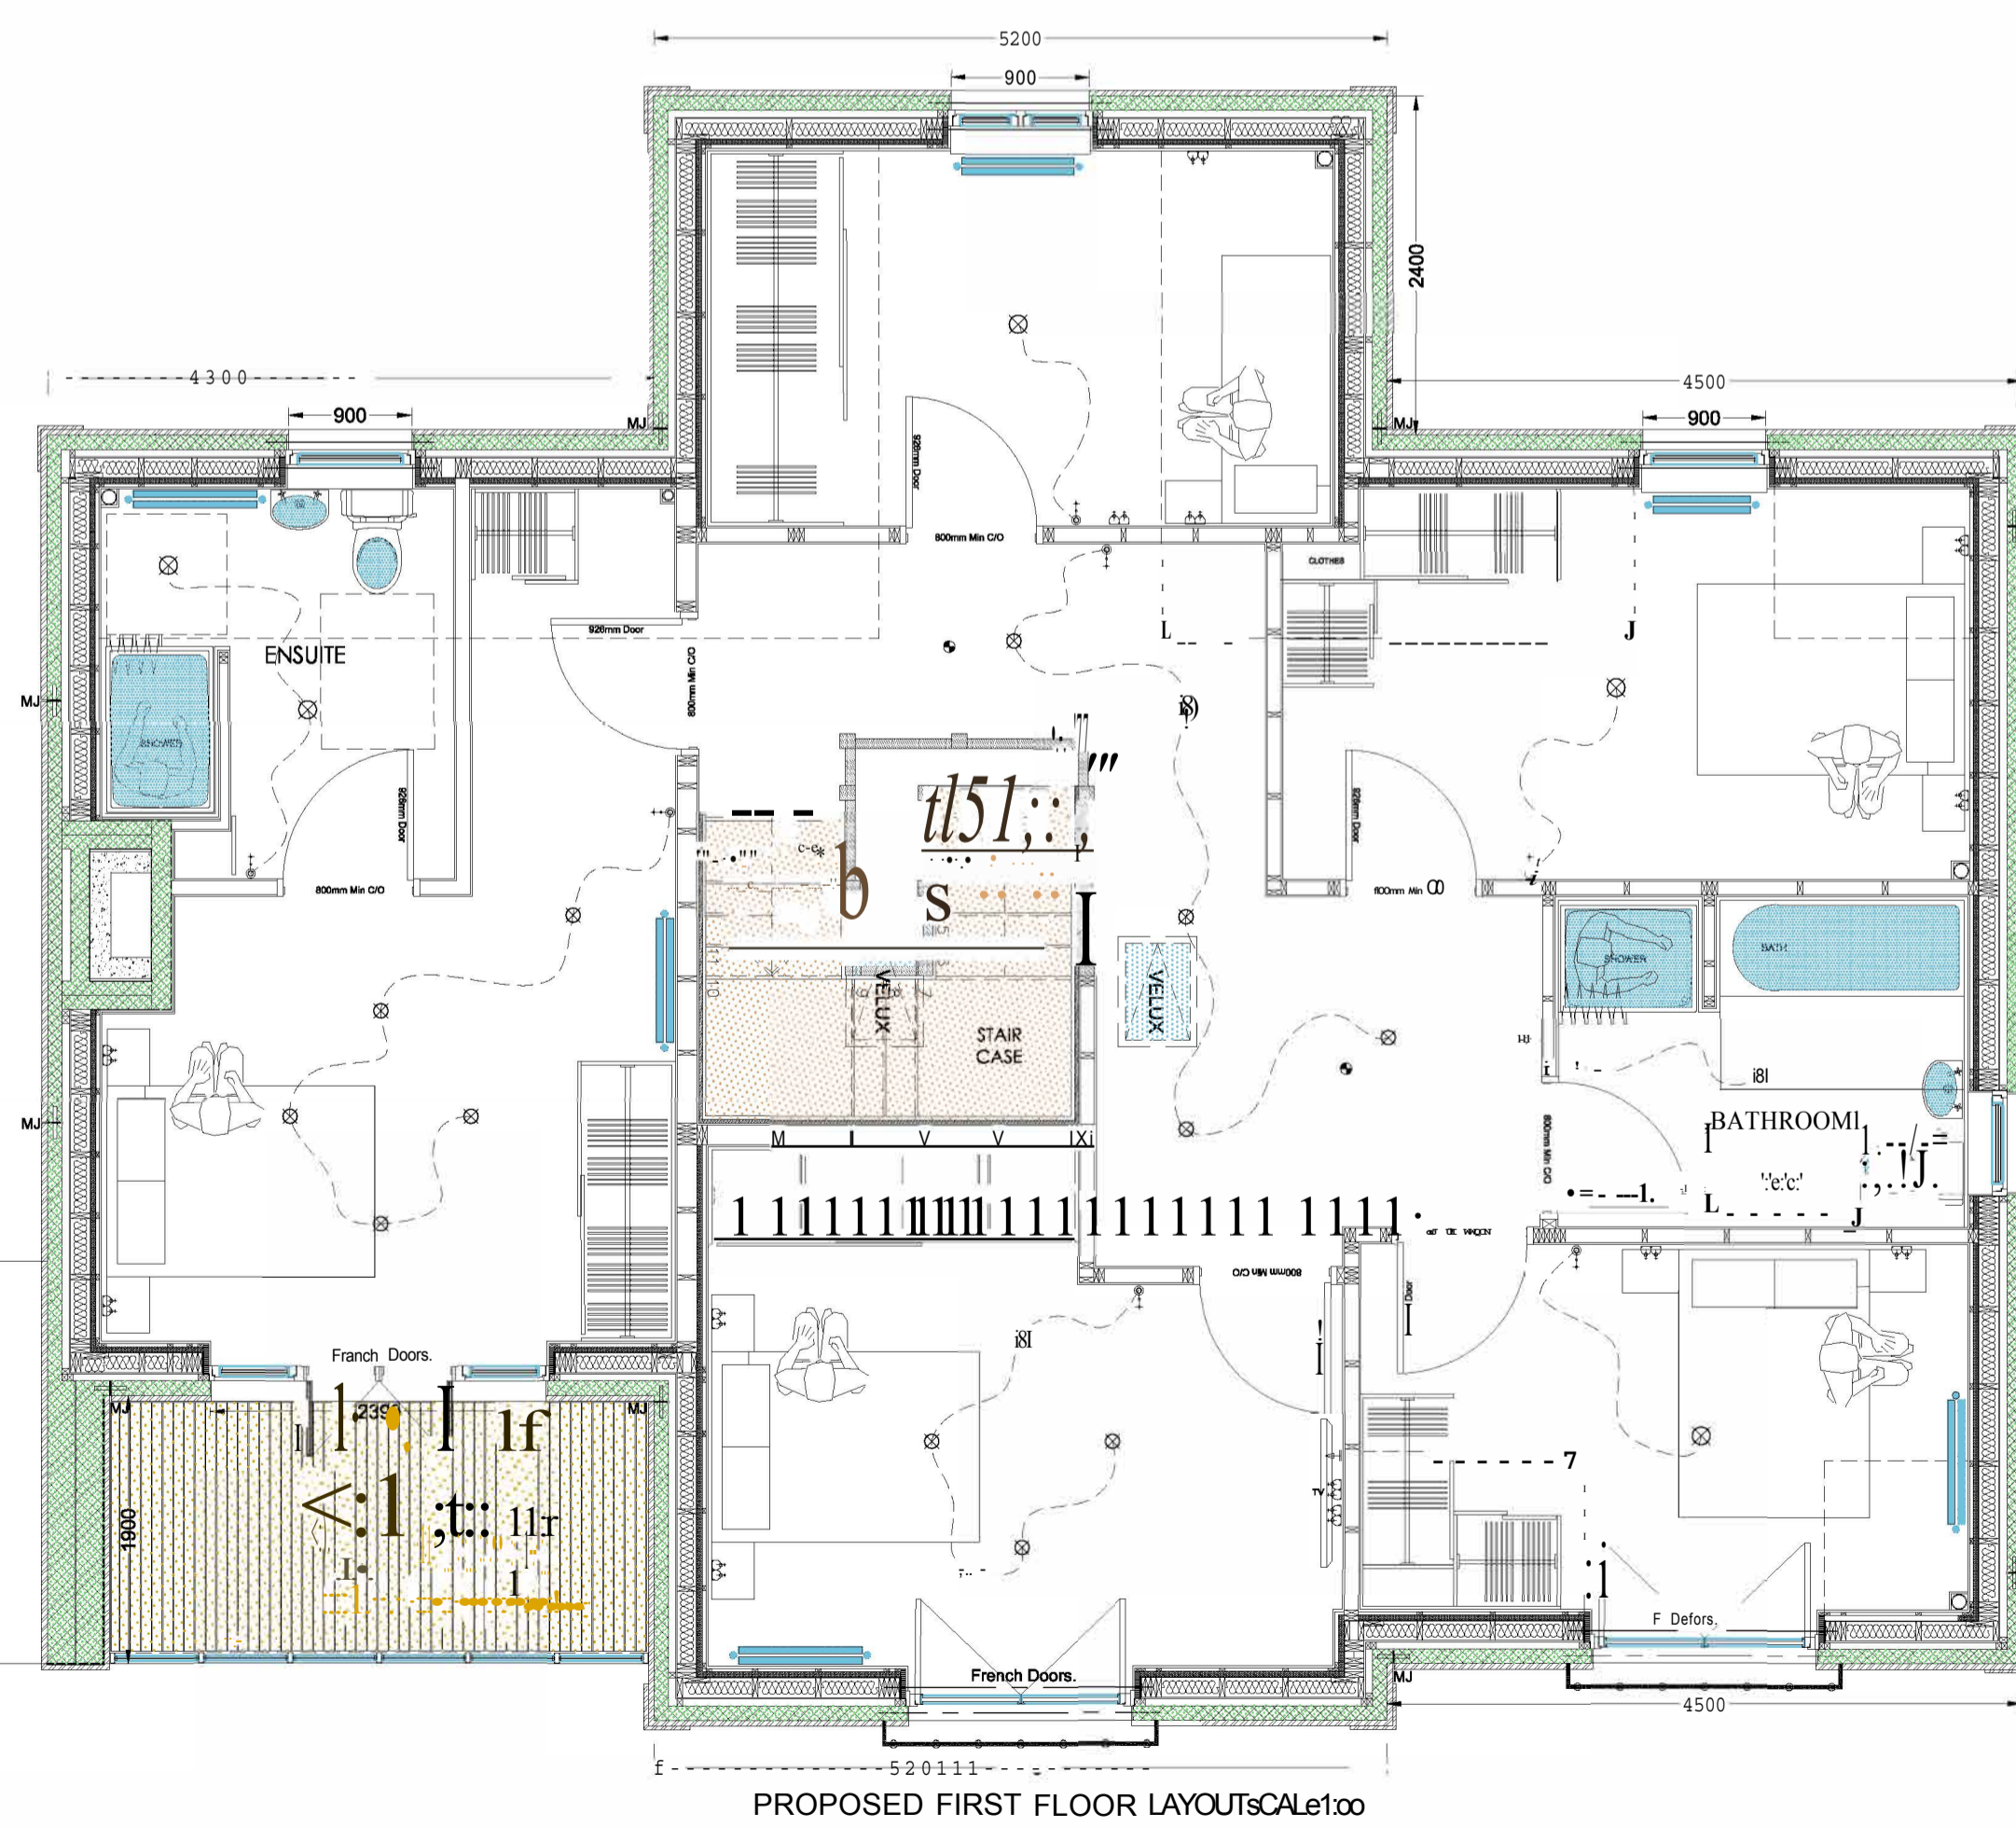


PROPOSED FIRST FLOOR LAYOUT SCALE:1:100


PLOT 2



PROPOSED FRONT ELEVATION SCALE:100  
SITE DEVELOPMENT PLOT 3

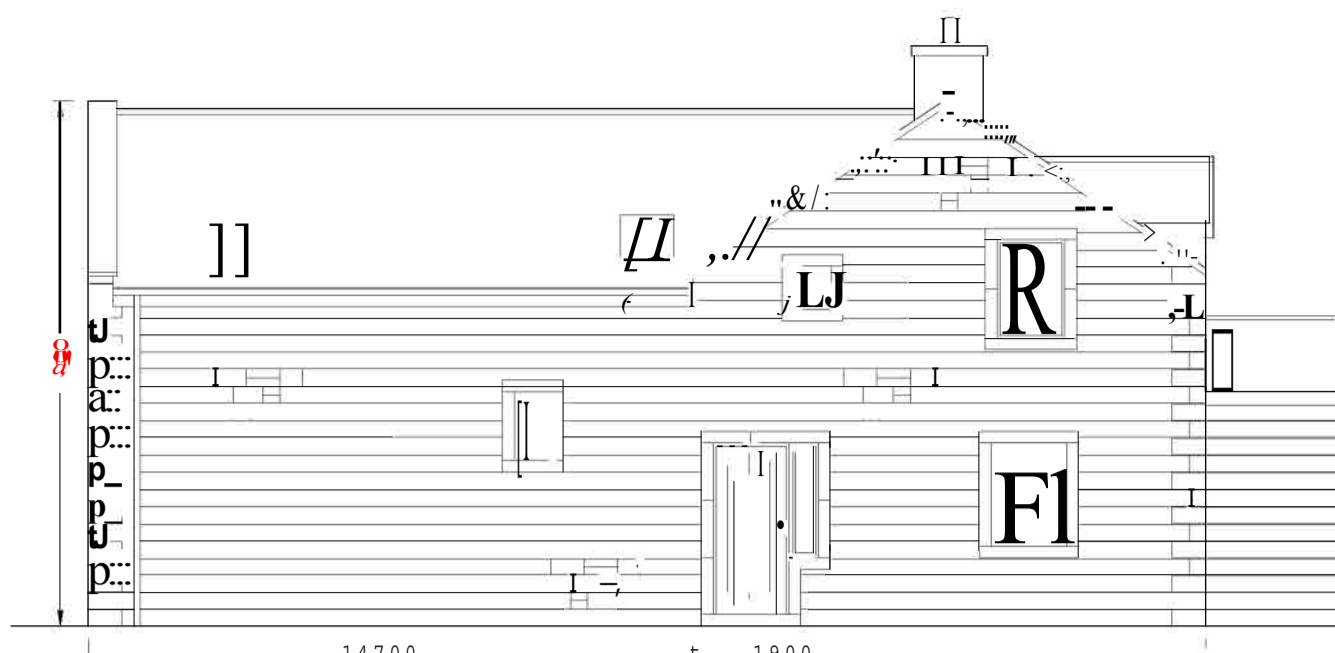


PROPOSED SIDE ELEVATION SCALE:100

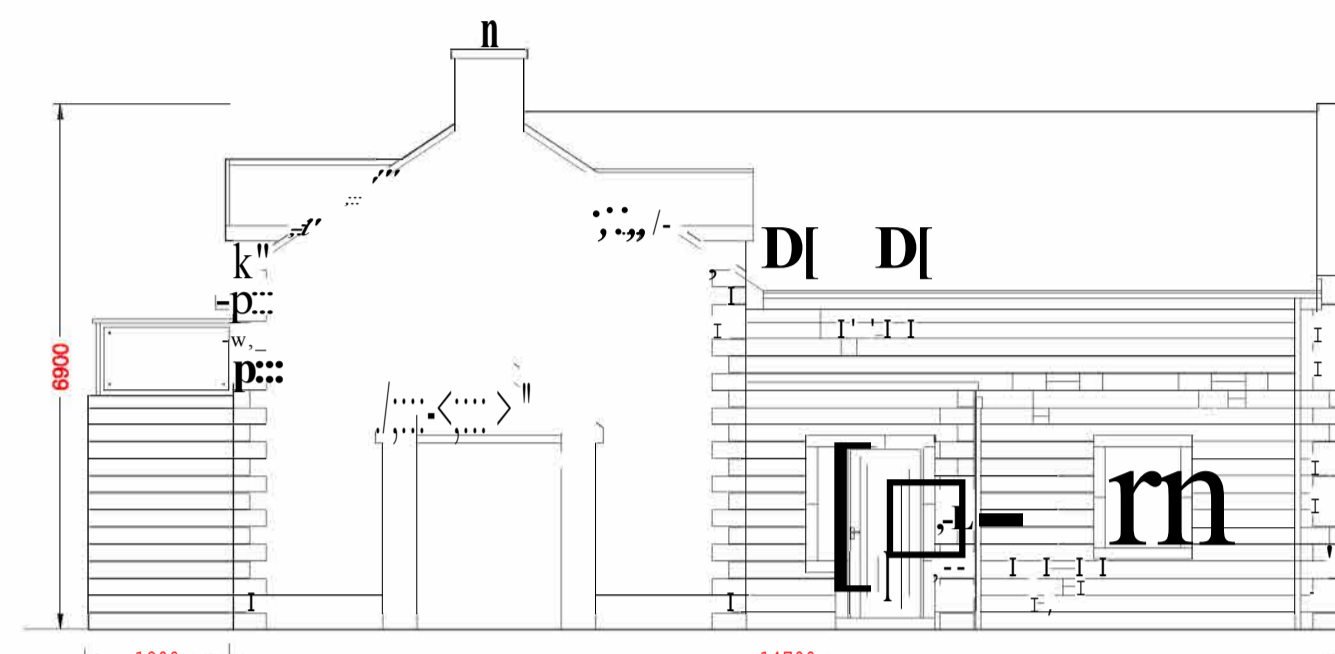


PROPOSED SIDE ELEVATION SCALE:100




PROPOSED REAR ELEVATION SCALE:100  
SITE DEVELOPMENT PLOT 3

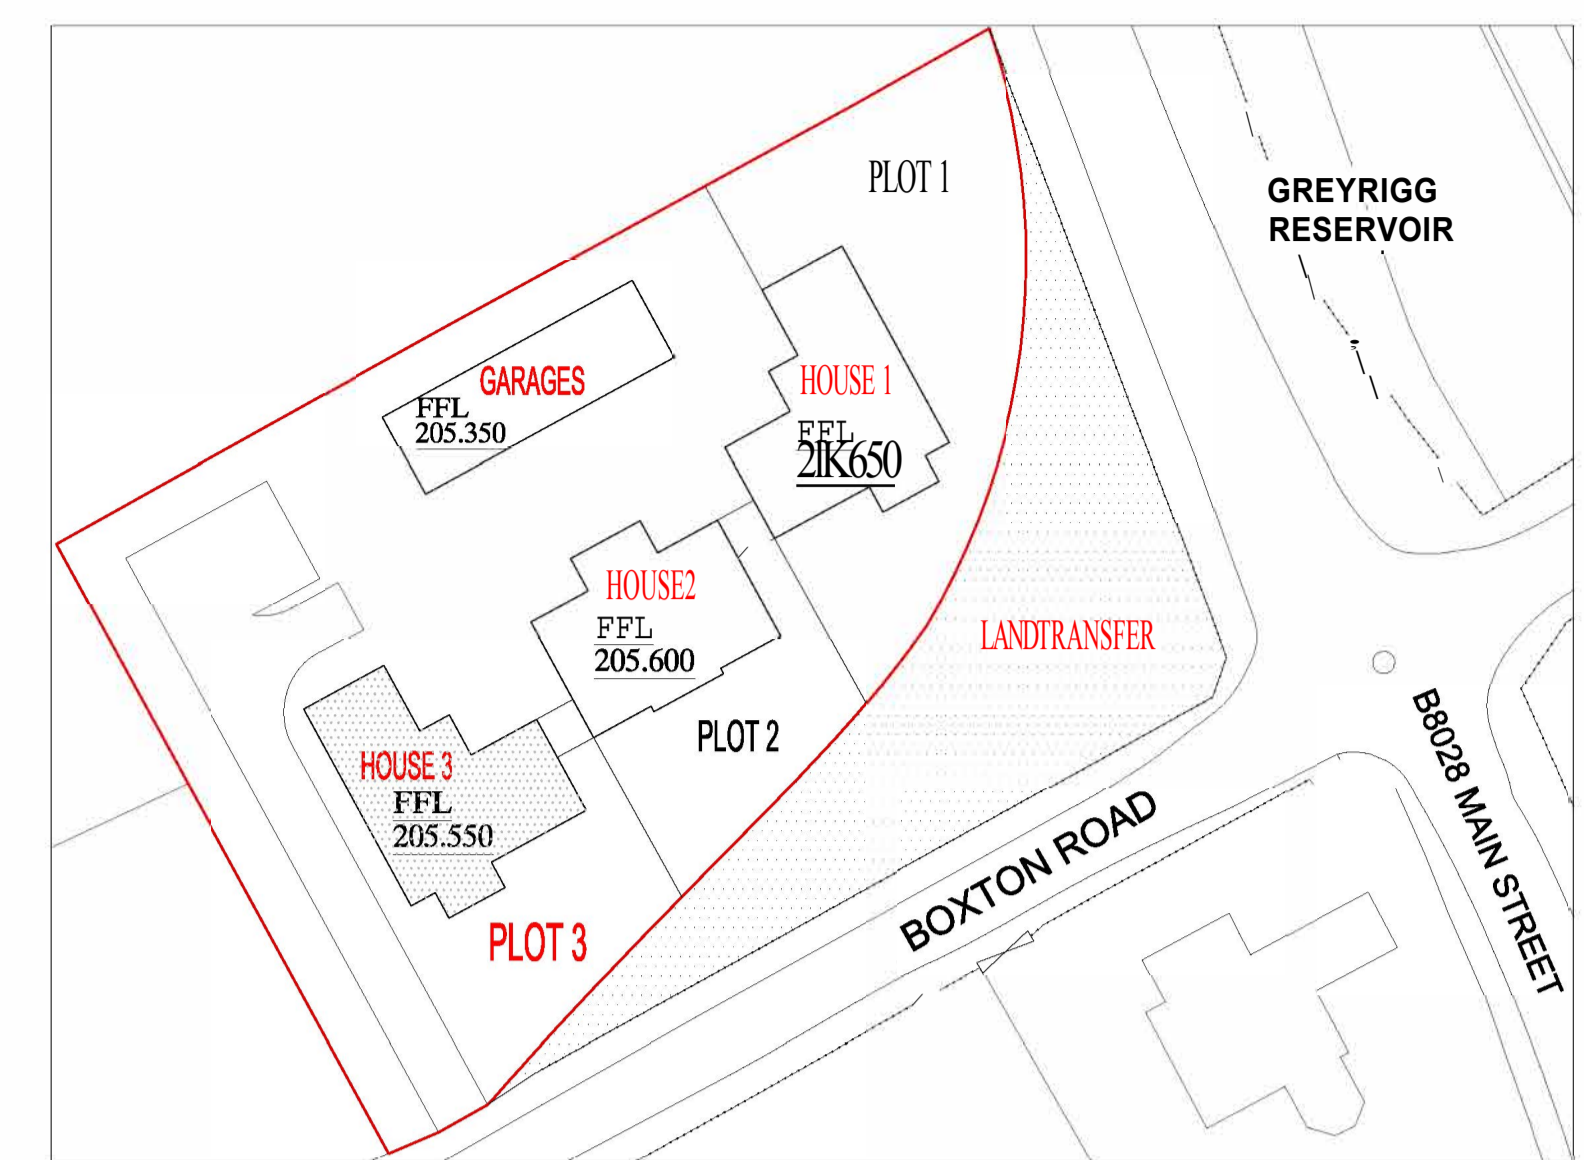

SITE LOCATION PLAN SCALE:500

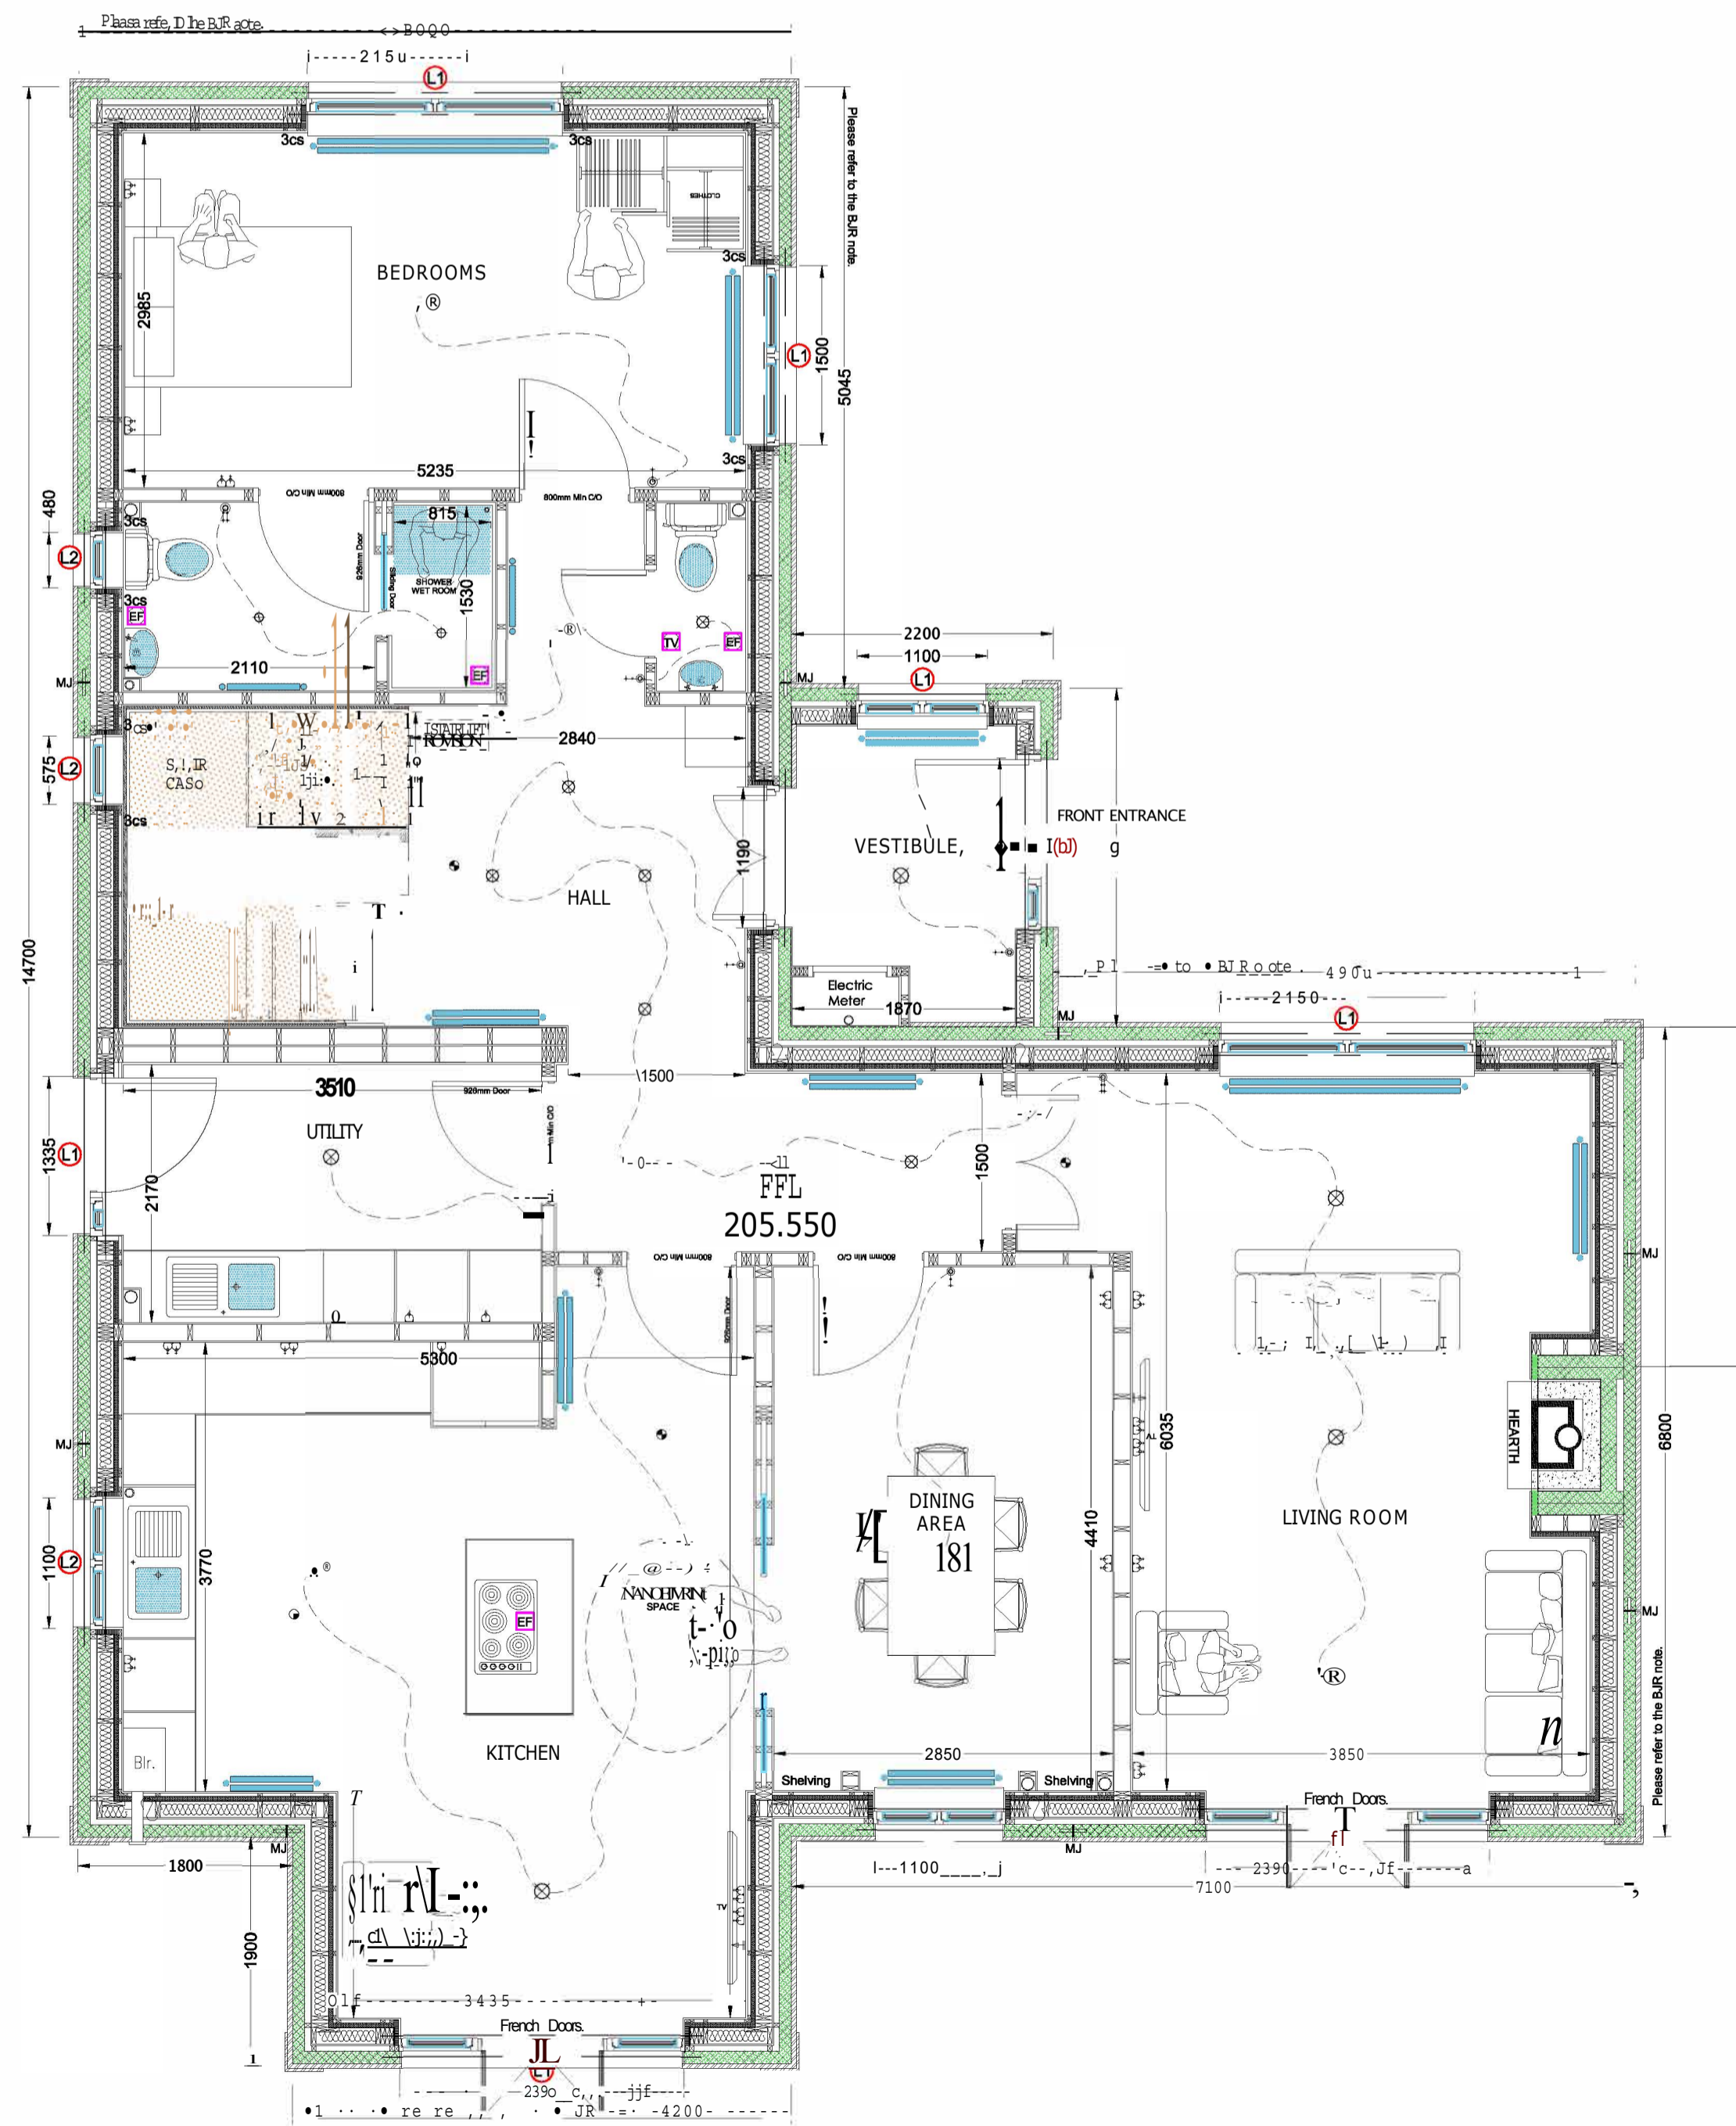

PROPOSED GROUND FLOOR LAYOUT SCALE:1:50

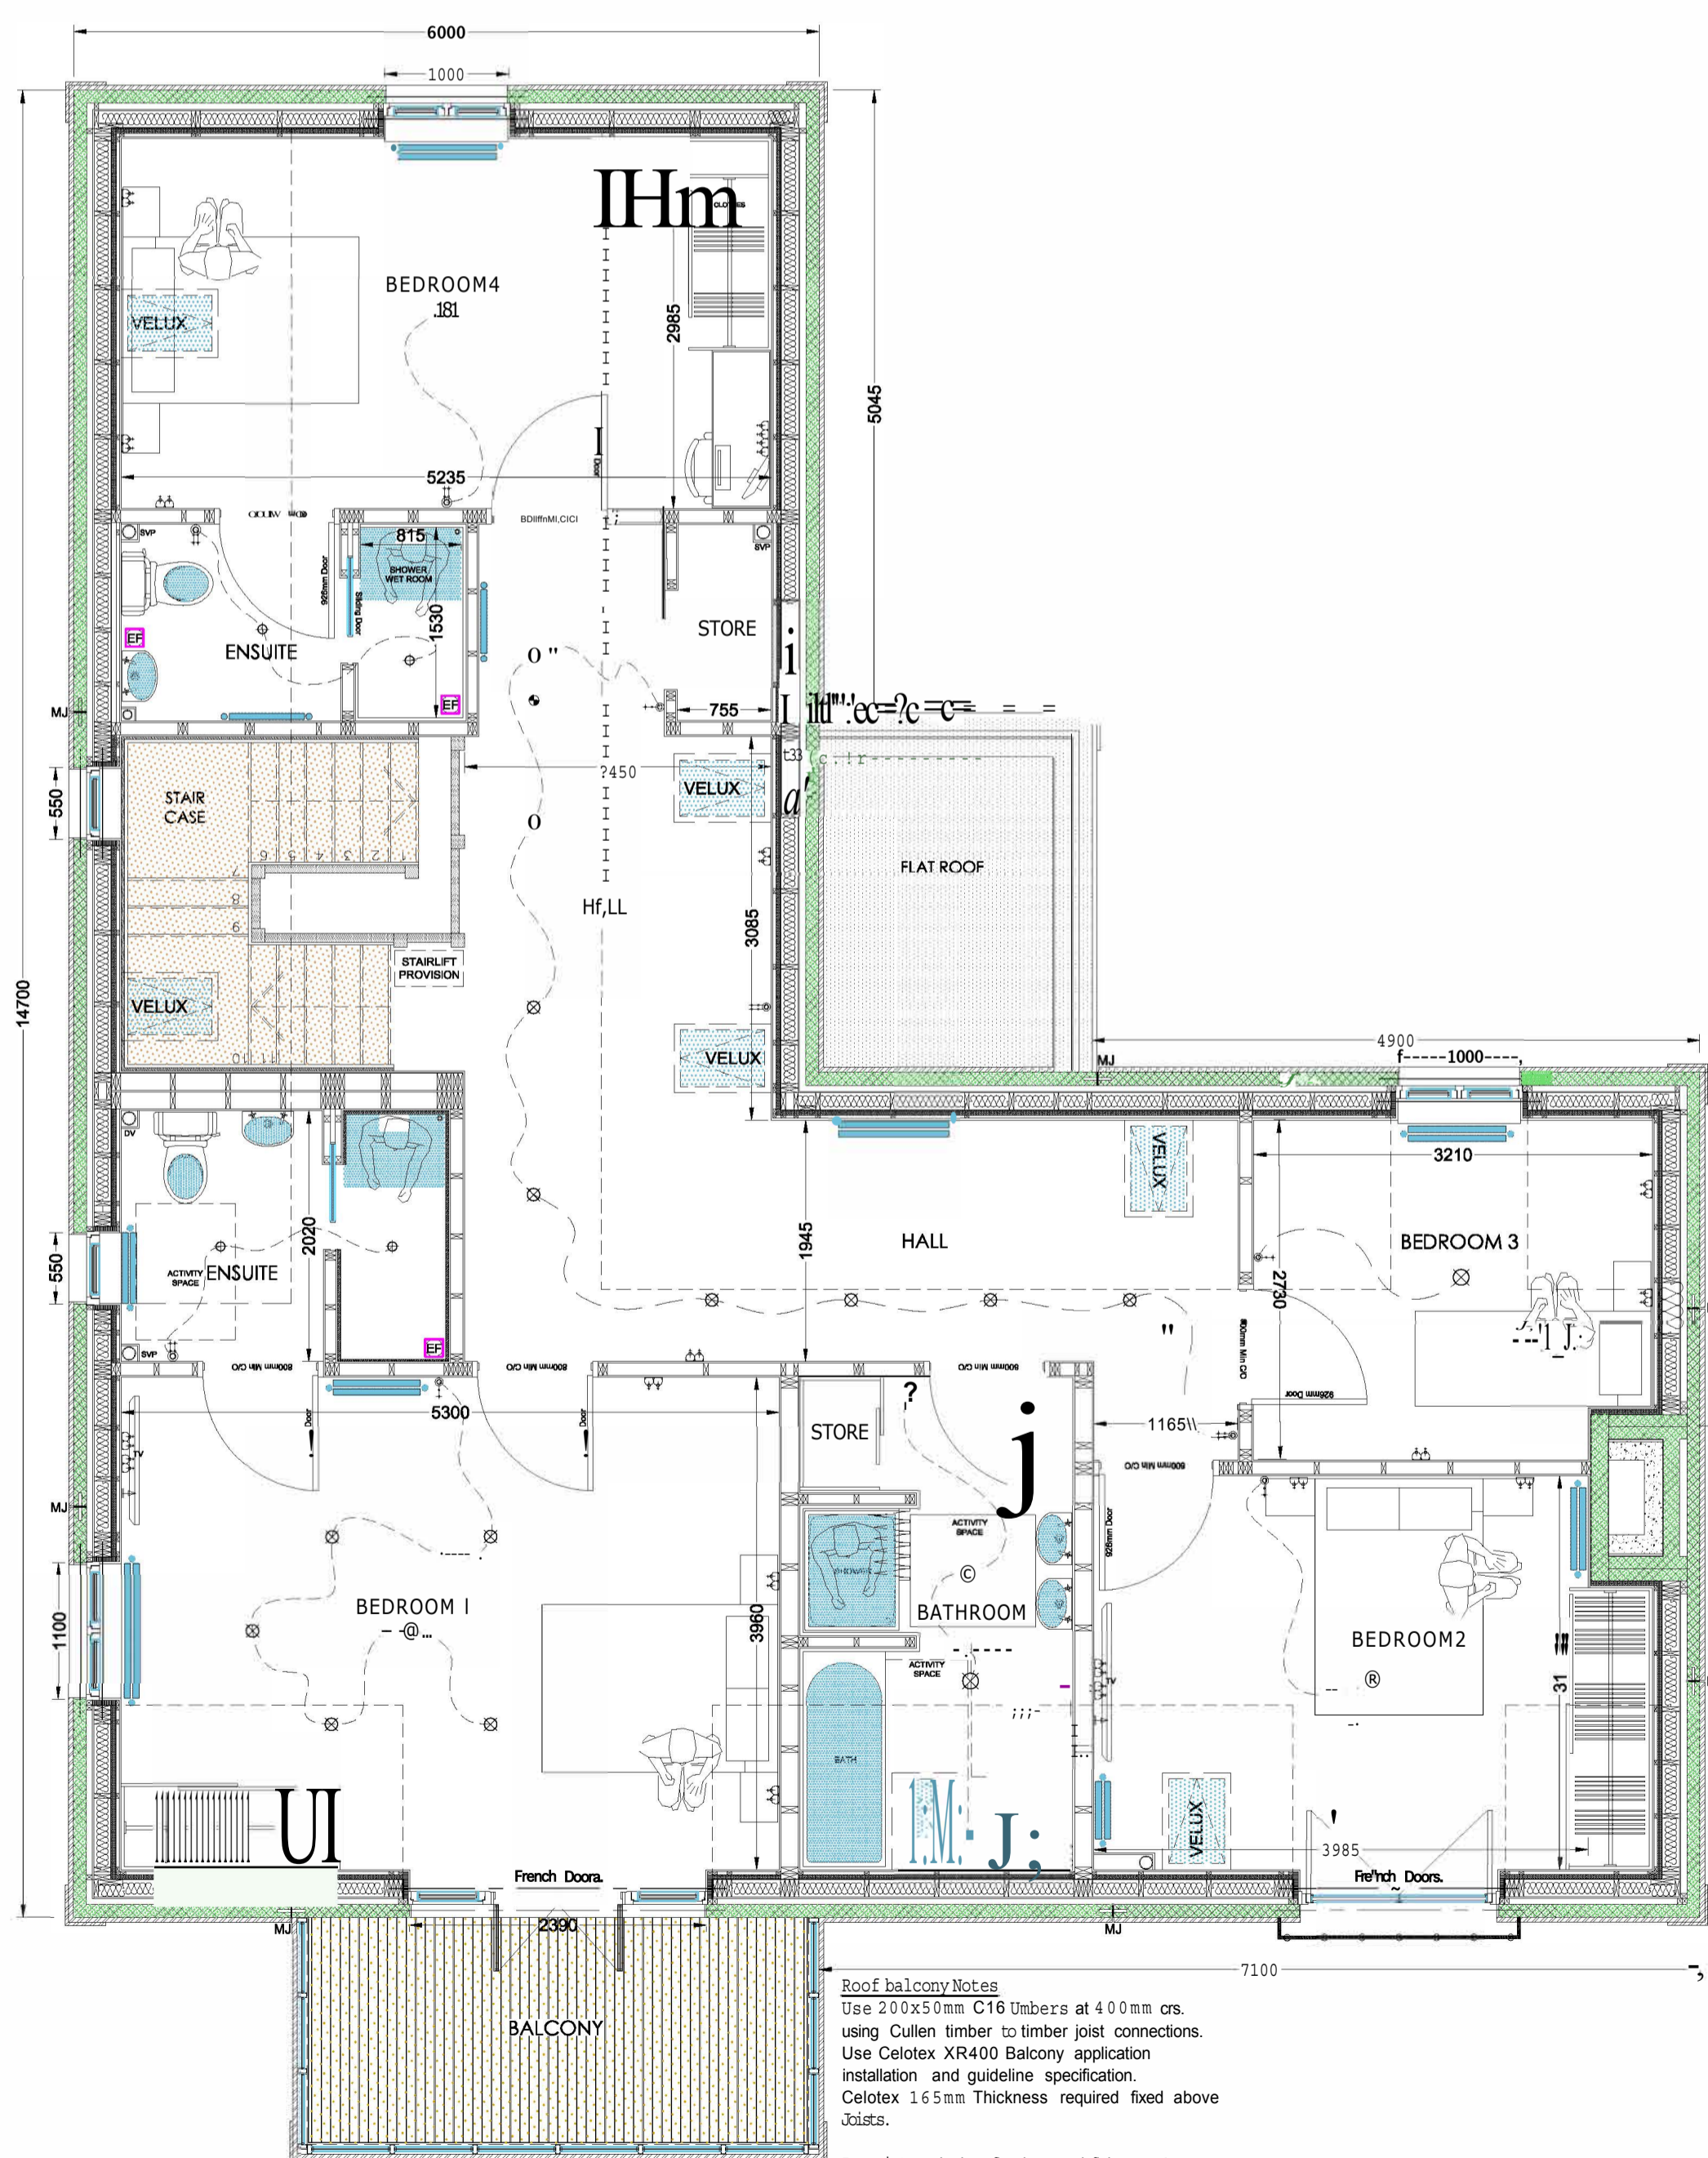

PROPOSED FIRST FLOOR LAYOUT SCALE:1:50

PLOT 3

Roof balcony Notes  
Use 200x50mm C16 Timbers at 400mm c/s.  
using Cullen timber to timber joist connections.  
Use Celotex XR400 Balcony application  
Installation and guideline specification.  
Celotex 165mm Thickness required fixed above  
Joists.  
Proprietary design flooring and fixing system  
required above Celotex balcony product.

