





<div></div> <div>LAND REGISTER OF SCOTLAND</div>		Officer's ID / Date	TITLE NUMBER
		4486 14/9/2009	GLA185813
<div></div>	ORDNANCE SURVEY NATIONAL GRID REFERENCE		<div><div></div>70m<div></div></div>
NS5766SE			Survey Scale
			1/1250

CROWN COPYRIGHT © – This copy has been produced from the ROS Digital Mapping System on 24/03/2021 with the authority of Ordnance Survey under Section 47 of the Copyright, Designs and Patents Act 1988. Unless there is a relevant exception to copyright, the copy must not be copied without the prior permission of the copyright owner. OS Licence no 100041182.




LAND REGISTER OF SCOTLAND	Officer's ID/Date	Title Number
	4486 14/9/2009	GLA185813

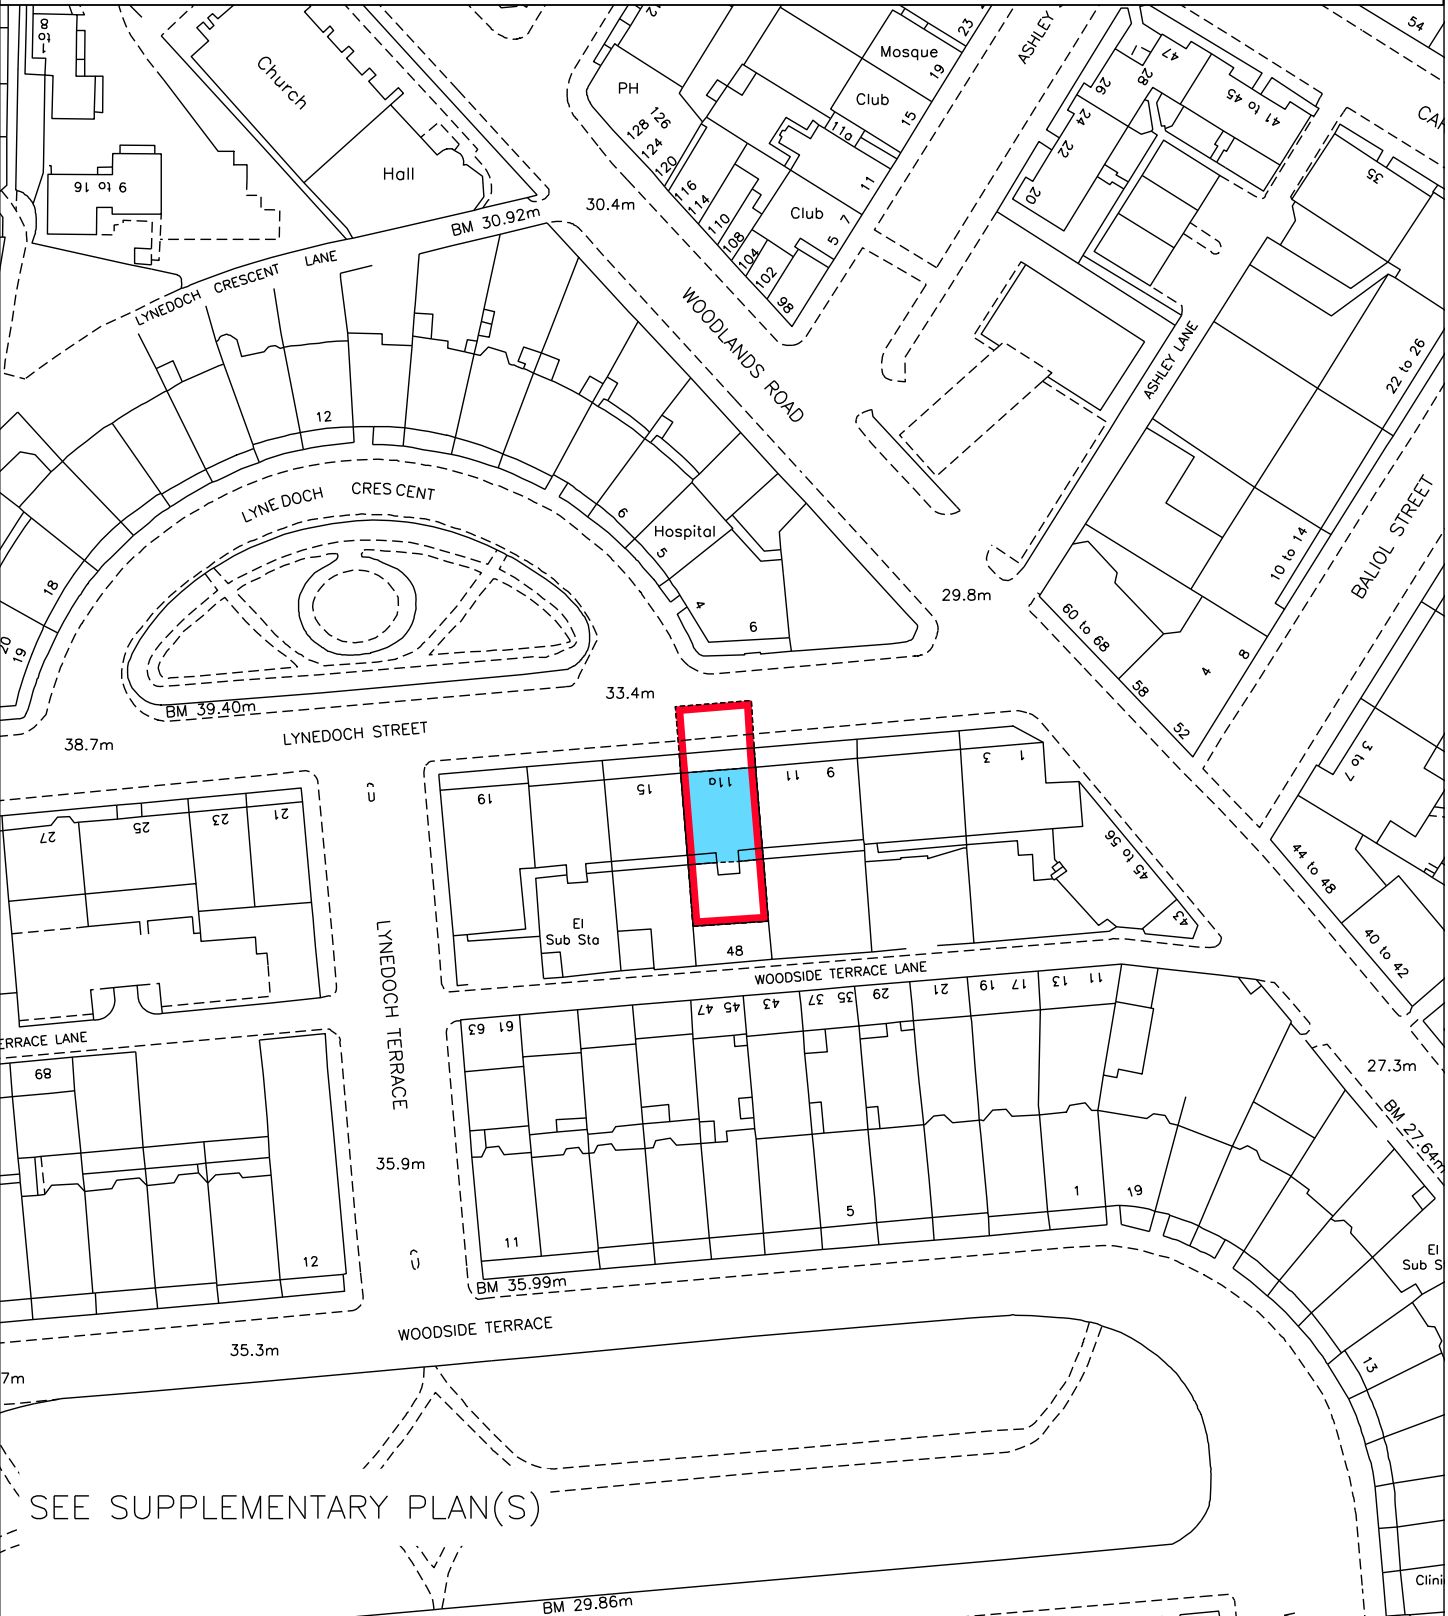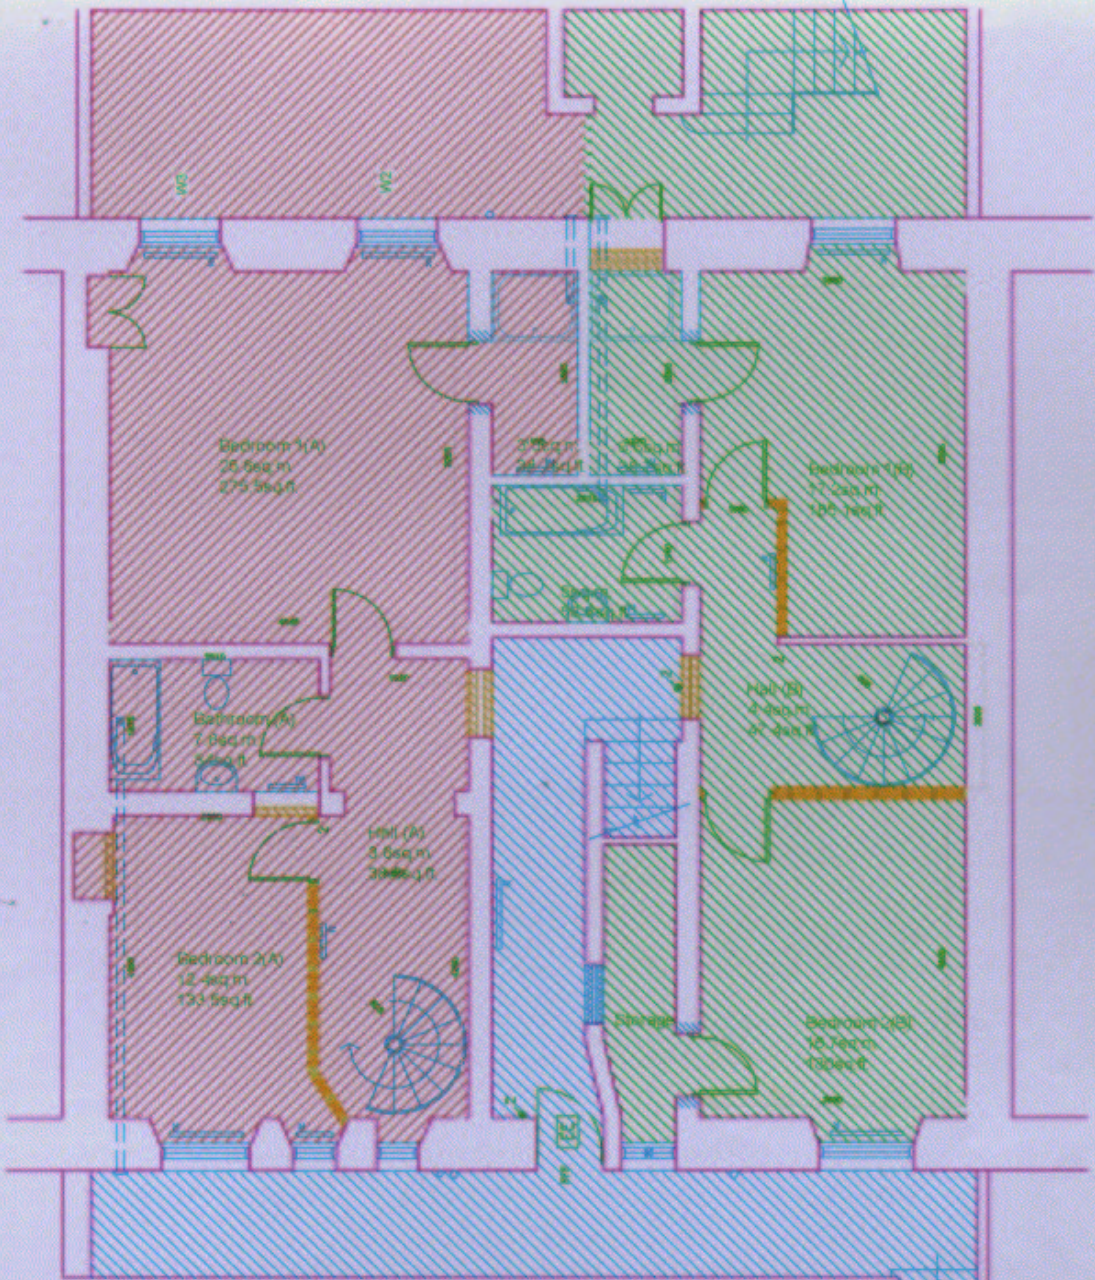


[Handwritten signature]

TITLE DEED BASEMENT FLOOR PLAN

All dimensions are approximate.
Do not scale from drawings.

CLIENT ALLAN INGLIS c/o GREENMANTLE TRADING Co. LTD.			<div>SUPPLEMENTARY PLAN 3 TO THE TITLE PLAN</div>
PROJECT 11a LYNEDOC STREET, GLASGOW.			
DRG. No. GB4926/15	SCALE 1:100	CAD FILE N/A	<div> GRAHAM & SIBBALD CHARTERED SURVEYORS 18 Newton Place, Glasgow G3 7QA Telephone 0141 332 1194 Fax 0141 332 5914 Offices at: Aberdeen Dundee Edinburgh Falkirk Glasgow Gloucester Hamilton</div>
DRAWN BY M.B.L.	CHECKED BY A.P.C.	DATE 15/03/05	

LAND REGISTER OF SCOTLAND	Officer's ID/Date	Title Number
	4486 14/9/2009	GLA185813

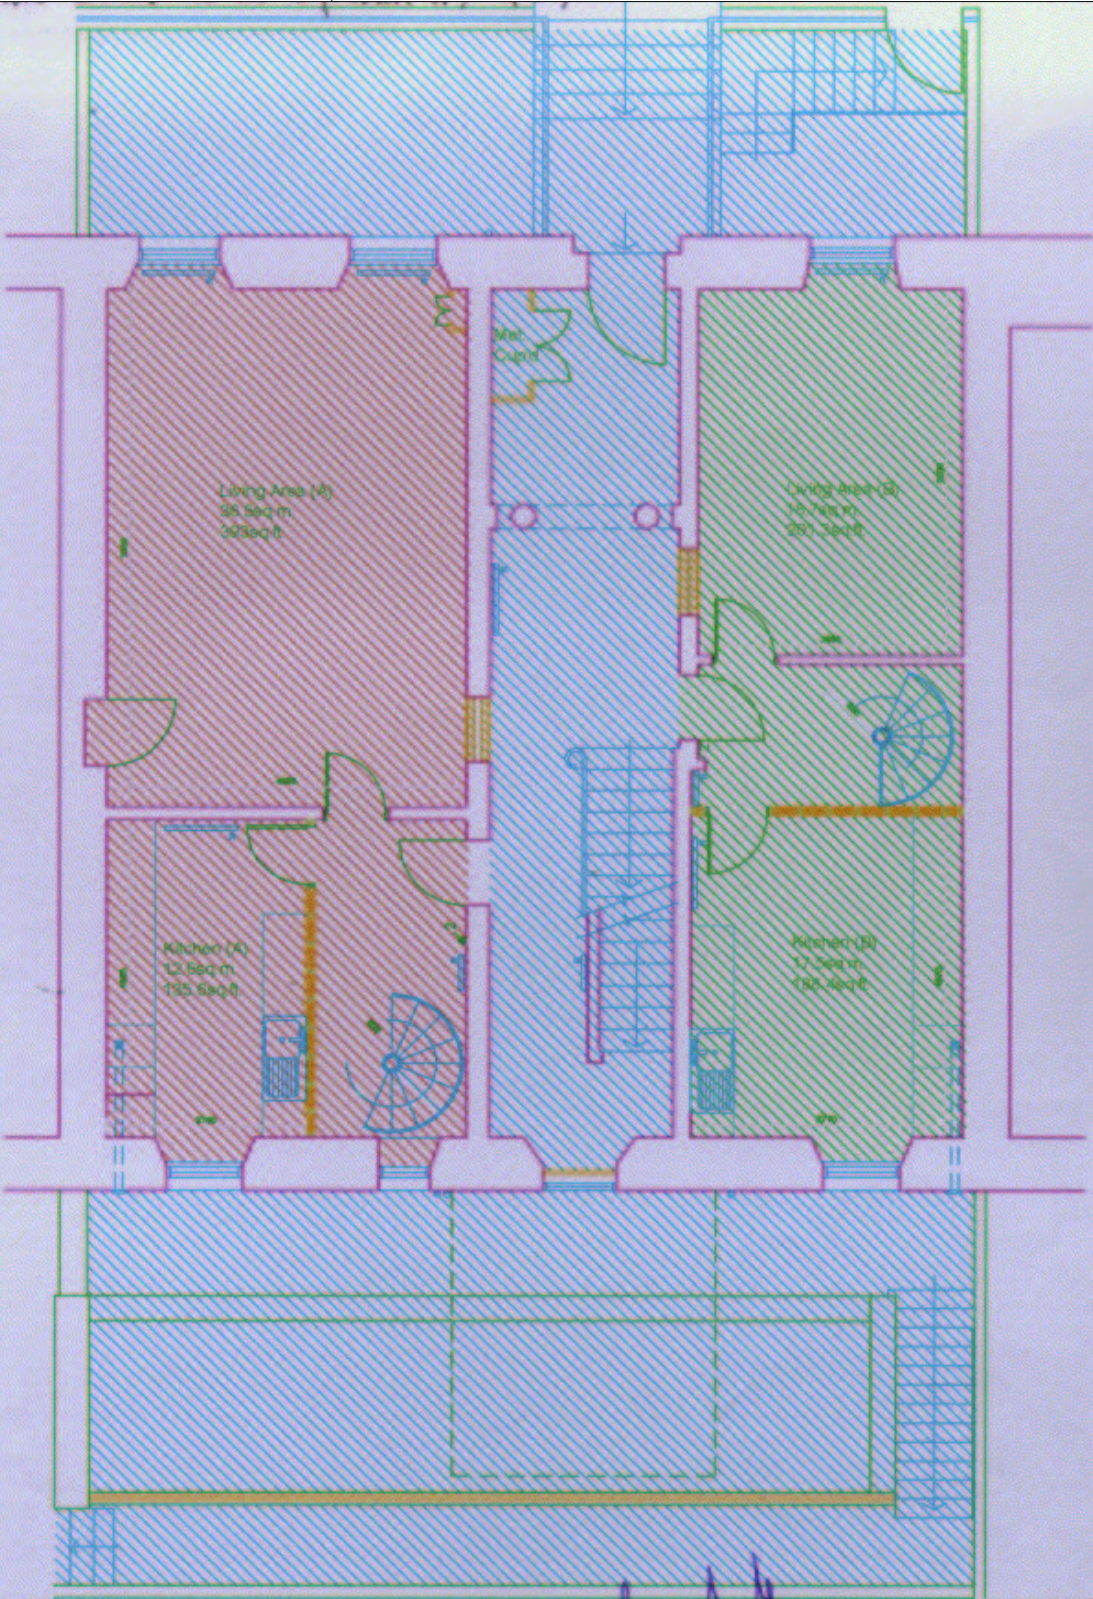

TITLE DEED GROUND FLOOR PLAN

All dimensions are approximate.
Do not scale from drawings.


CLIENT ALLAN INGLIS c/o GREENMANTLE TRADING Co. LTD.		
PROJECT 11a LYNEDOC STREET, GLASGOW.		
DRG. No. GB4926/16	SCALE 1:100	CAD FILE MVA
DRAWN BY MVA	CHECKED BY A.D.C.	DATE 15/09/2009

SUPPLEMENTARY PLAN 4
TO THE TITLE PLAN

GRAHAM & SIBBALD
CHARTERED SURVEYORS
18 Newton Place, Glasgow G3 7QA
Telephone 0141 332 1194 Fax 0141 332 5814

LAND REGISTER OF SCOTLAND	Officer's ID/Date	Title Number
	4486 14/9/2009	GLA185813

Greenmantle Developments Ltd re 111a Lynedoch Street, Glasgow

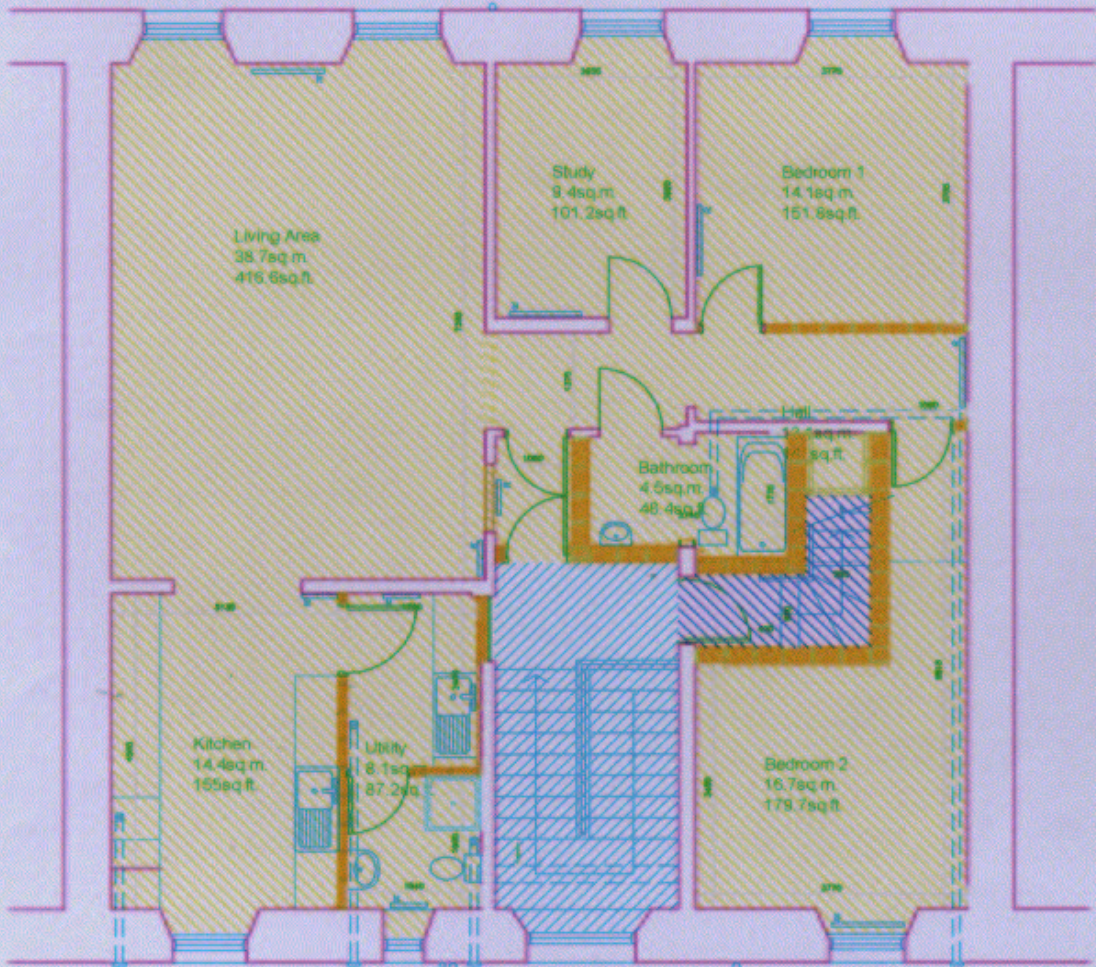


[Handwritten signature]

TITLE DEED FIRST FLOOR PLAN

All dimensions are approximate.
Do not scale from drawings.

CLIENT ALLAN INGLIS c/o GREENMANTLE TRADING Co. LTD.		
PROJECT 11a LYNEDOCH STREET, GLASGOW.		
DRG. No. GB4926/17	SCALE 1:100	CAD FILE N/A
DRAWN BY	CHECKED BY	DATE

SUPPLEMENTARY PLAN 5
TO THE TITLE PLAN



GRAHAM & SIBBALD
CHARTERED SURVEYORS

18 Newton Place, Glasgow G3 7QA
Telephone 0141 332 1194 Fax 0141 332 5914

LAND REGISTER
OF SCOTLAND


Officer's ID/Date

4486
14/9/2009

Title Number

GLA185813

Greenmantle Developments Ltd re 11a Lynedoch St, Glasgow

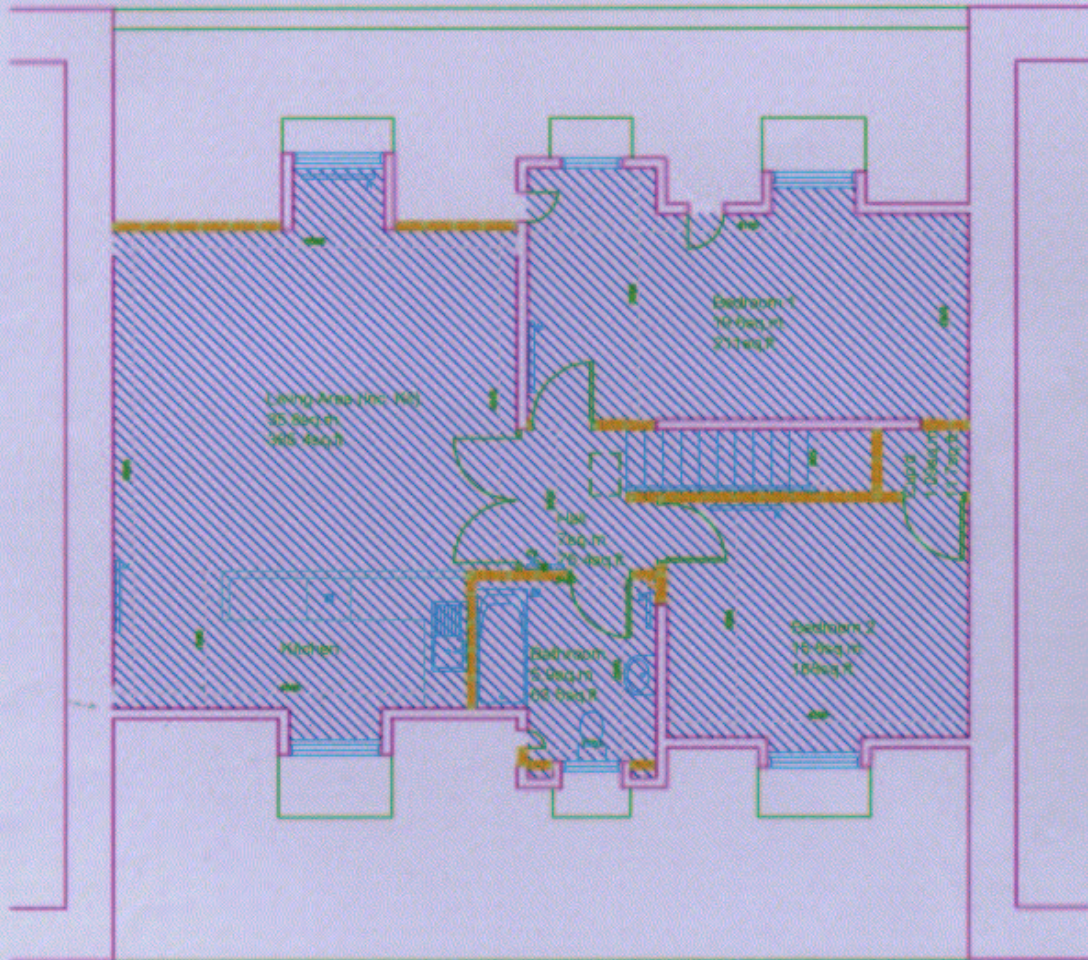

[Handwritten signature]
A.J.

TITLE DEED ATTIC FLOOR PLAN

All dimensions are approximate.
Do not scale from drawings.

CLIENT
ALLAN INGLIS c/o GREENMANTLE TRADING Co. LTD.

PROJECT
11a LYNEDOCH STREET, GLASGOW.

DRG. No.
GB4926/18

SCALE
1:100

CAD FILE
NVA

DRAWN BY
M.B.L.

CHECKED BY
A.P.C.

DATE
15/03/05

SUPPLEMENTARY PLAN 6
TO THE TITLE PLAN


GRAHAM & SIBBALD
CHARTERED SURVEYORS

18 Newton Place, Glasgow G3 7QA
Telephone 0141 332 1194 Fax 0141 332 5914


Offices at: Aberdeen Dundee Edinburgh Fife Glasgow Glasgow Hamilton

LAND REGISTER OF SCOTLAND	Officer's ID/Date	Title Number
	4486 14/9/2009	GLA185813

SUPPLEMENTARY PLAN 1
TO THE TITLE PLAN

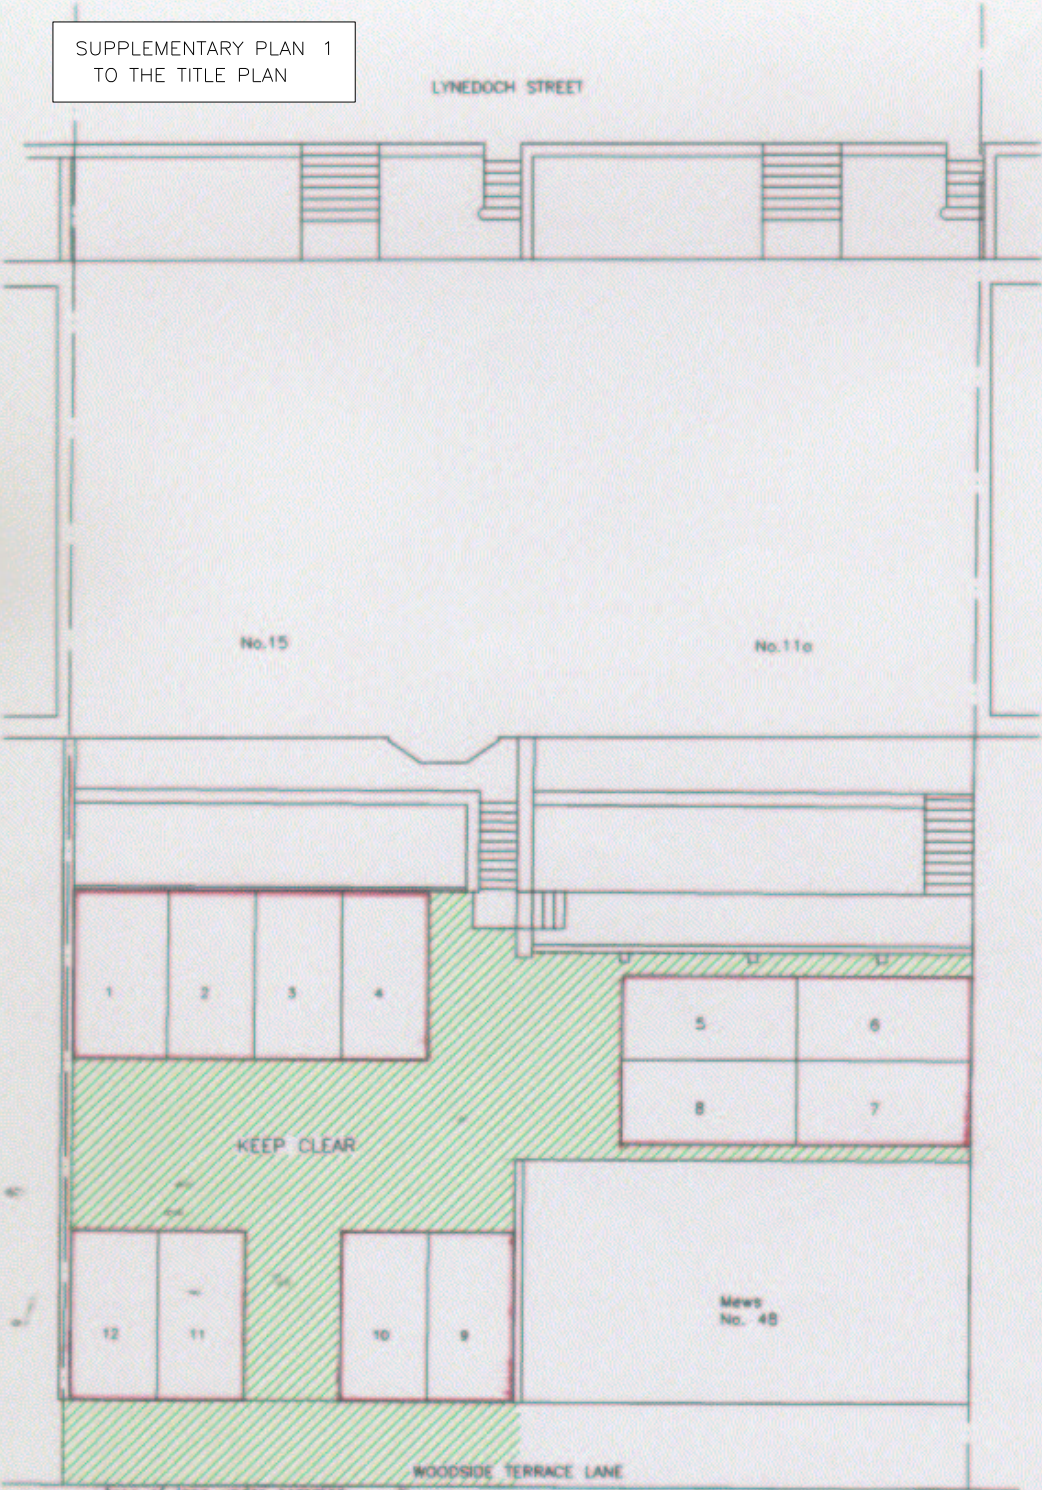


11a & 15 LYNEDOCH STREET
TITLE PLAN
Scale 1:200

 

This is the plan referred
to in the following disposition.

.....
.....

LAND REGISTER OF SCOTLAND	Officer's ID/Date	Title Number
	4486 14/9/2009	GLA185813

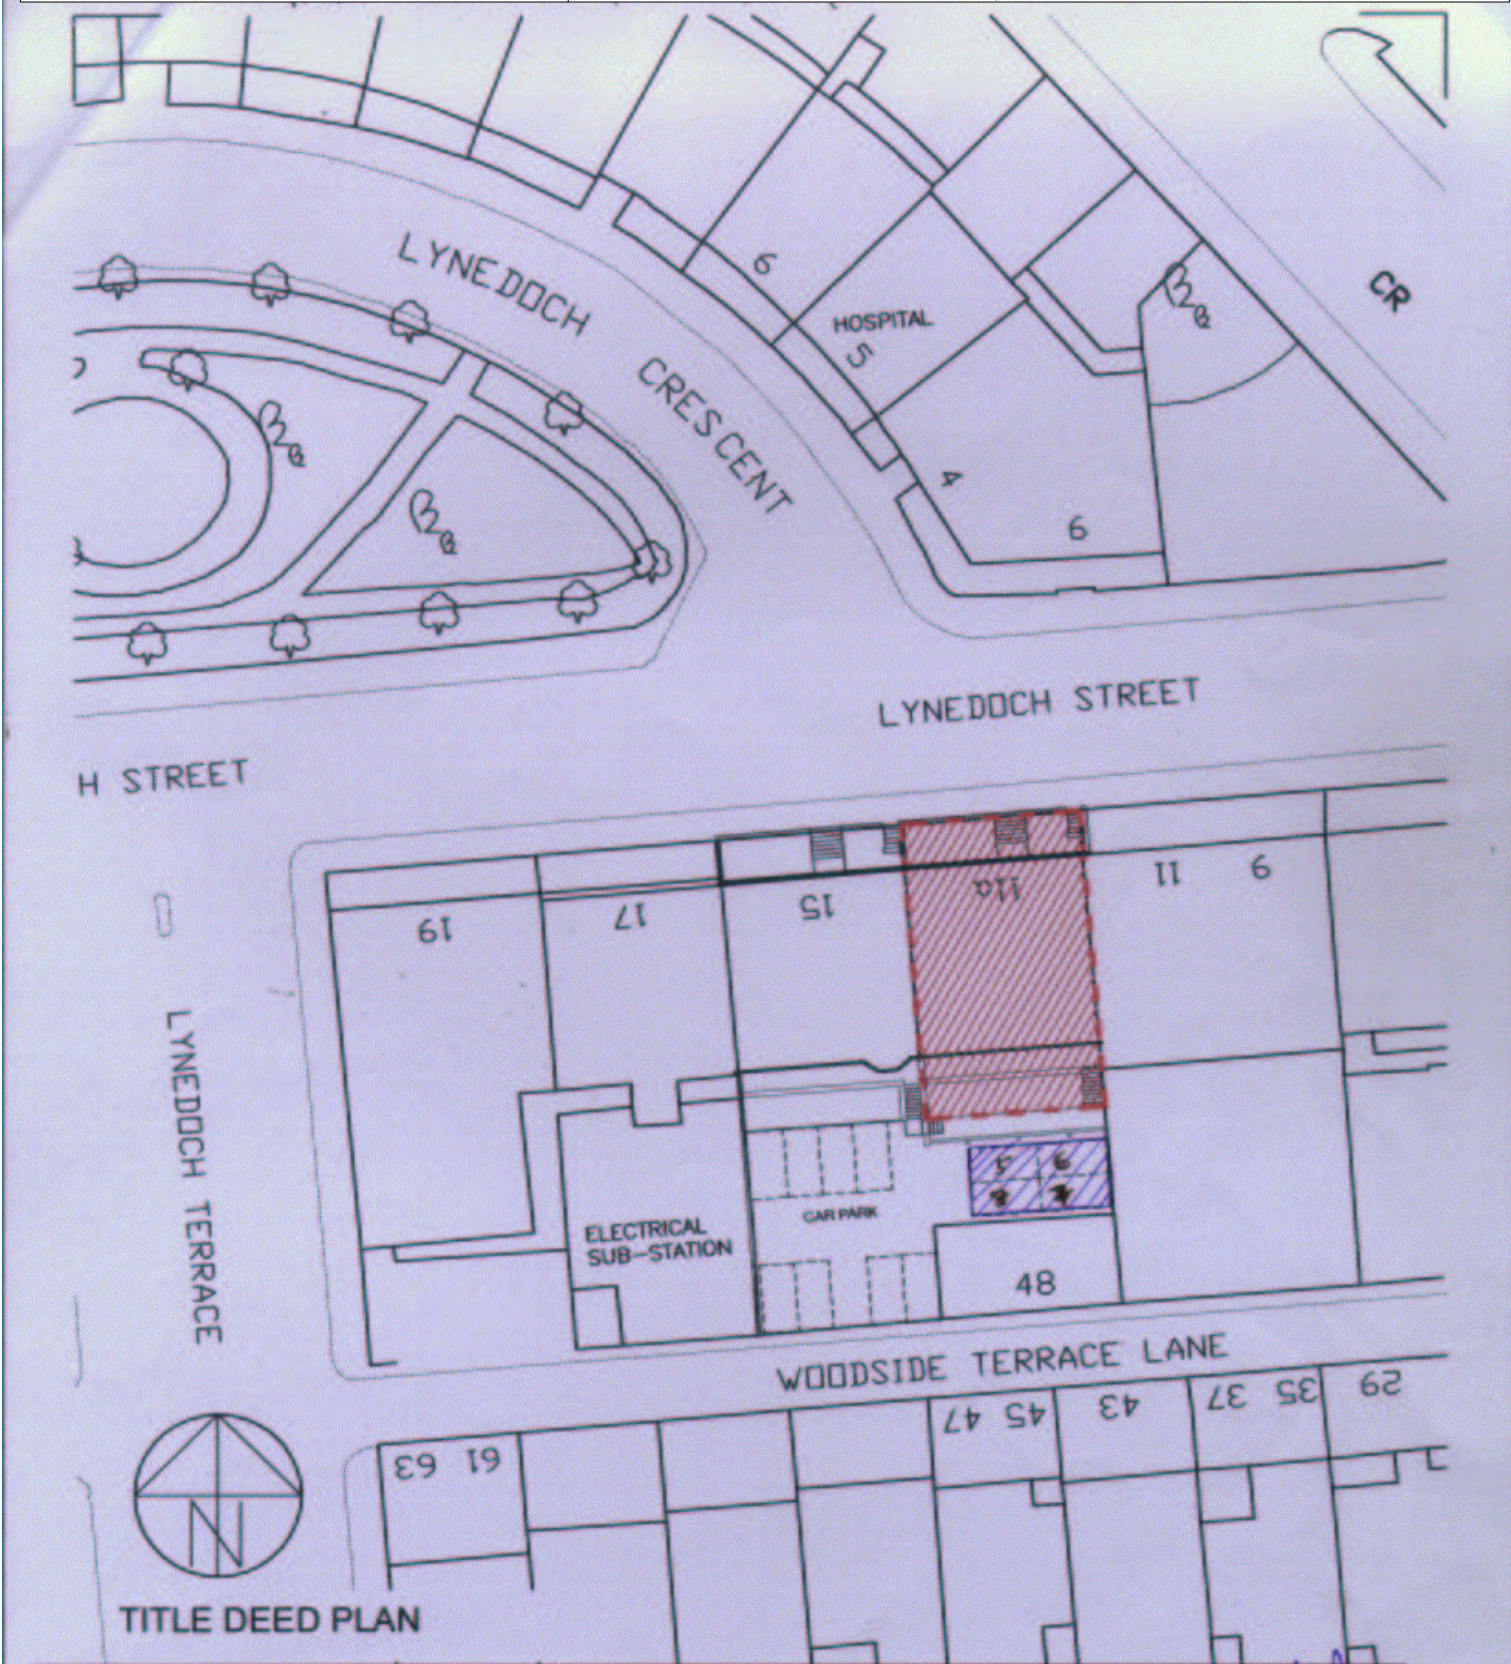

TITLE DEED PLAN

CLIENT ALLAN INGLIS c/o GREENMANTLE TRADING Co. LTD.		
PROJECT 11a LYNEDOCH STREET, GLASGOW.		
DRG. No. GB4926/19	SCALE 1:500	CAD FILE N/A
DRAWN BY MhI	CHECKED BY A.P.C.	DATE 15/03/05

SUPPLEMENTARY PLAN 2
TO THE TITLE PLAN

GRAHAM & SIBBALD

CHARTERED SURVEYORS

15 Newton Place, Glasgow G3 7QA

Telephone 0141 332 1194 Fax 0141 332 5914

Offices at: Aberdeen Dundee Edinburgh Fife Glasgow Inverness London