


LAND REGISTER OF SCOTLAND	Officer's ID/Date	Title	Number
	4573 7/3/2014	MID142680	

SUPPLEMENTARY PLAN 1
TO THE TITLE PLAN

NOTE: This copy is a reduction
of the original plan.

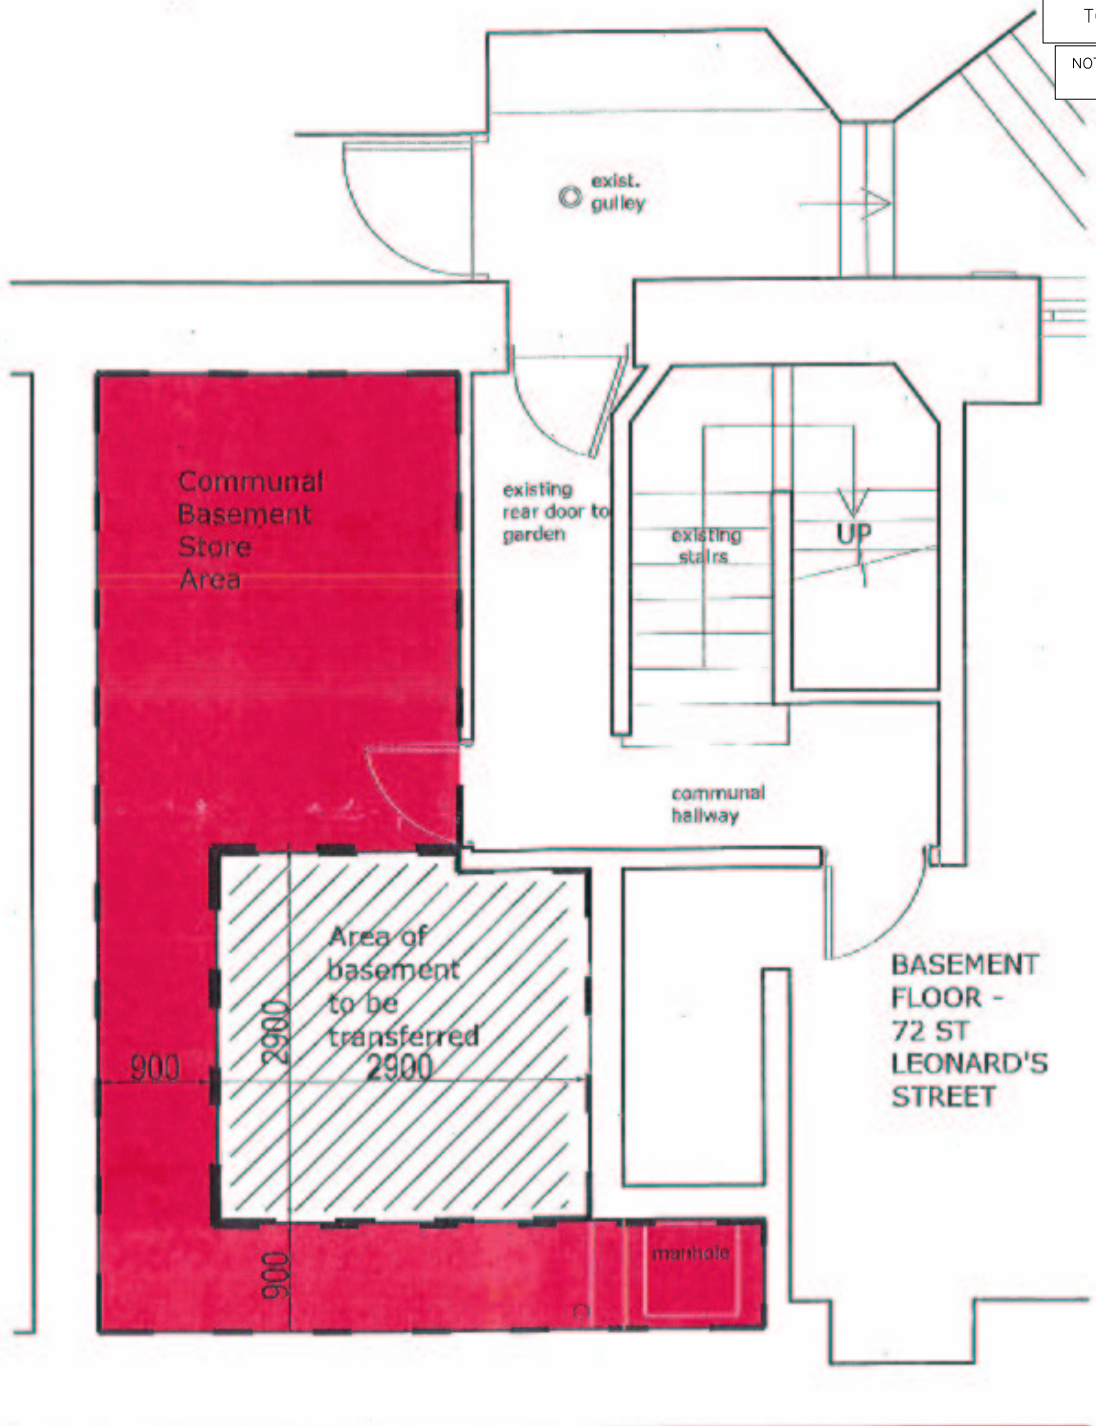

scale	as indicated @ A4
date	30/04/13
drawing no	C-01
revision	
job no	
drawing title	Basement store Ownership boundary

1 BASEMENT FLOOR PLAN
1:50



Natasha King
M. Gerner
M. Parnal
S. Abernethy

project:
72 St. Leonard's Street
Edinburgh, EH8 9RA



LAND REGISTER
OF SCOTLAND

Officer's ID / Date

4573
7/3/2014

TITLE NUMBER

MID142680



ORDNANCE SURVEY
NATIONAL GRID REFERENCE

70m

NT2672NW NT2672NE

Survey Scale

1/1250

CROWN COPYRIGHT © – This copy has been produced from the ROS Digital Mapping System on 31/03/2021 with the authority of Ordnance Survey under Section 47 of the Copyright, Designs and Patents Act 1988. Unless there is a relevant exception to copyright, the copy must not be copied without the prior permission of the copyright owner. OS Licence no 100041182.

