

LAND REGISTER  
OF SCOTLAND

Officer's ID/Date

3740  
13/2/2014

Title Number

DMB86751


Landline Plan  
Scale 1:2000  
DNB FILE: 264075/073776

SUPPLEMENTARY PLAN 1  
TO THE TITLE PLAN

NOTE: This copy is a reduction  
of the original plan.

*Water Spin  
C. McMillan*

THIS IS THE PLAN REFERRED TO IN THE FOREGOING DISPOSITION OF VARIOUS SHARES WITHIN IN FAVOR OF ENERGETICS RESOURCES LTD

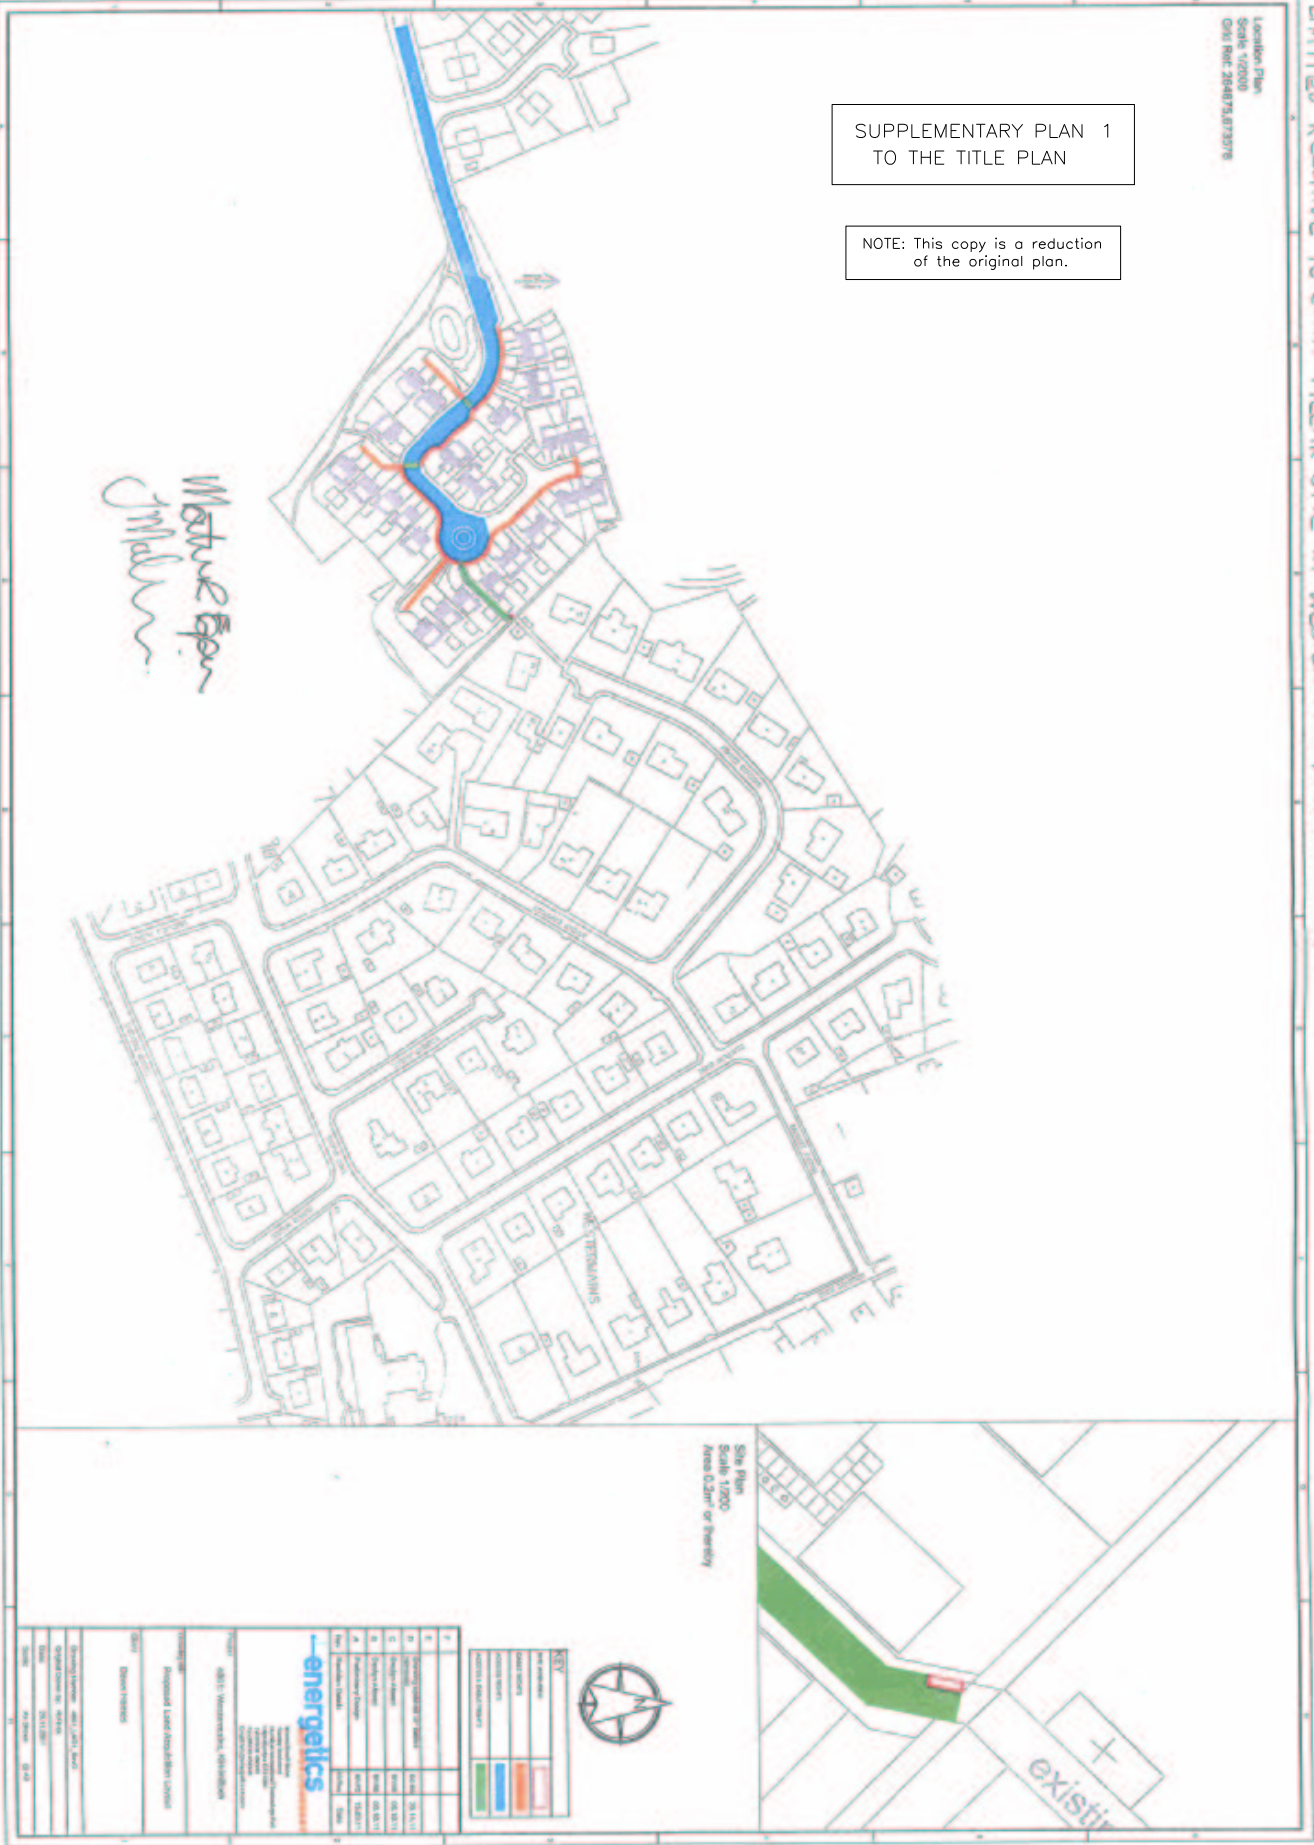

Site Plan  
Scale 1:2000  
Area 0.2m<sup>2</sup> or less



KEY	DESCRIPTION
[Blue line]	Watercourse
[Green area]	Proposed Land Acquisition
[Red line]	Boundary
[Black line]	Other

NO.	DESCRIPTION	DATE	BY
1	Original Plan	13/2/2014	3740
2	Supplementary Plan 1	13/2/2014	3740

**energetics**  
RESOURCES LTD  
1000 GLENVIEW ROAD  
GLASGOW G3 7LN  
TEL: 0141 204 1000  
WWW.ENERGETICSRESOURCES.CO.UK

Project Lead Acquisition License  
Date: 13/2/2014

FIELD	VALUE
Drawing Title	Supplementary Plan 1
Drawing Number	DMB86751
Scale	1:2000
Date	13/2/2014







LAND REGISTER  
OF SCOTLAND

Officer's ID / Date

3740  
13/2/2014

TITLE NUMBER

**DMB86751**



ORDNANCE SURVEY  
NATIONAL GRID REFERENCE


70m

NS6473NW NS6473NE

Survey Scale

1/1250

CROWN COPYRIGHT © – This copy has been produced from the ROS Digital Mapping System on 22/03/2021 with the authority of Ordnance Survey under Section 47 of the Copyright, Designs and Patents Act 1988. Unless there is a relevant exception to copyright, the copy must not be copied without the prior permission of the copyright owner. OS Licence no 100041182.

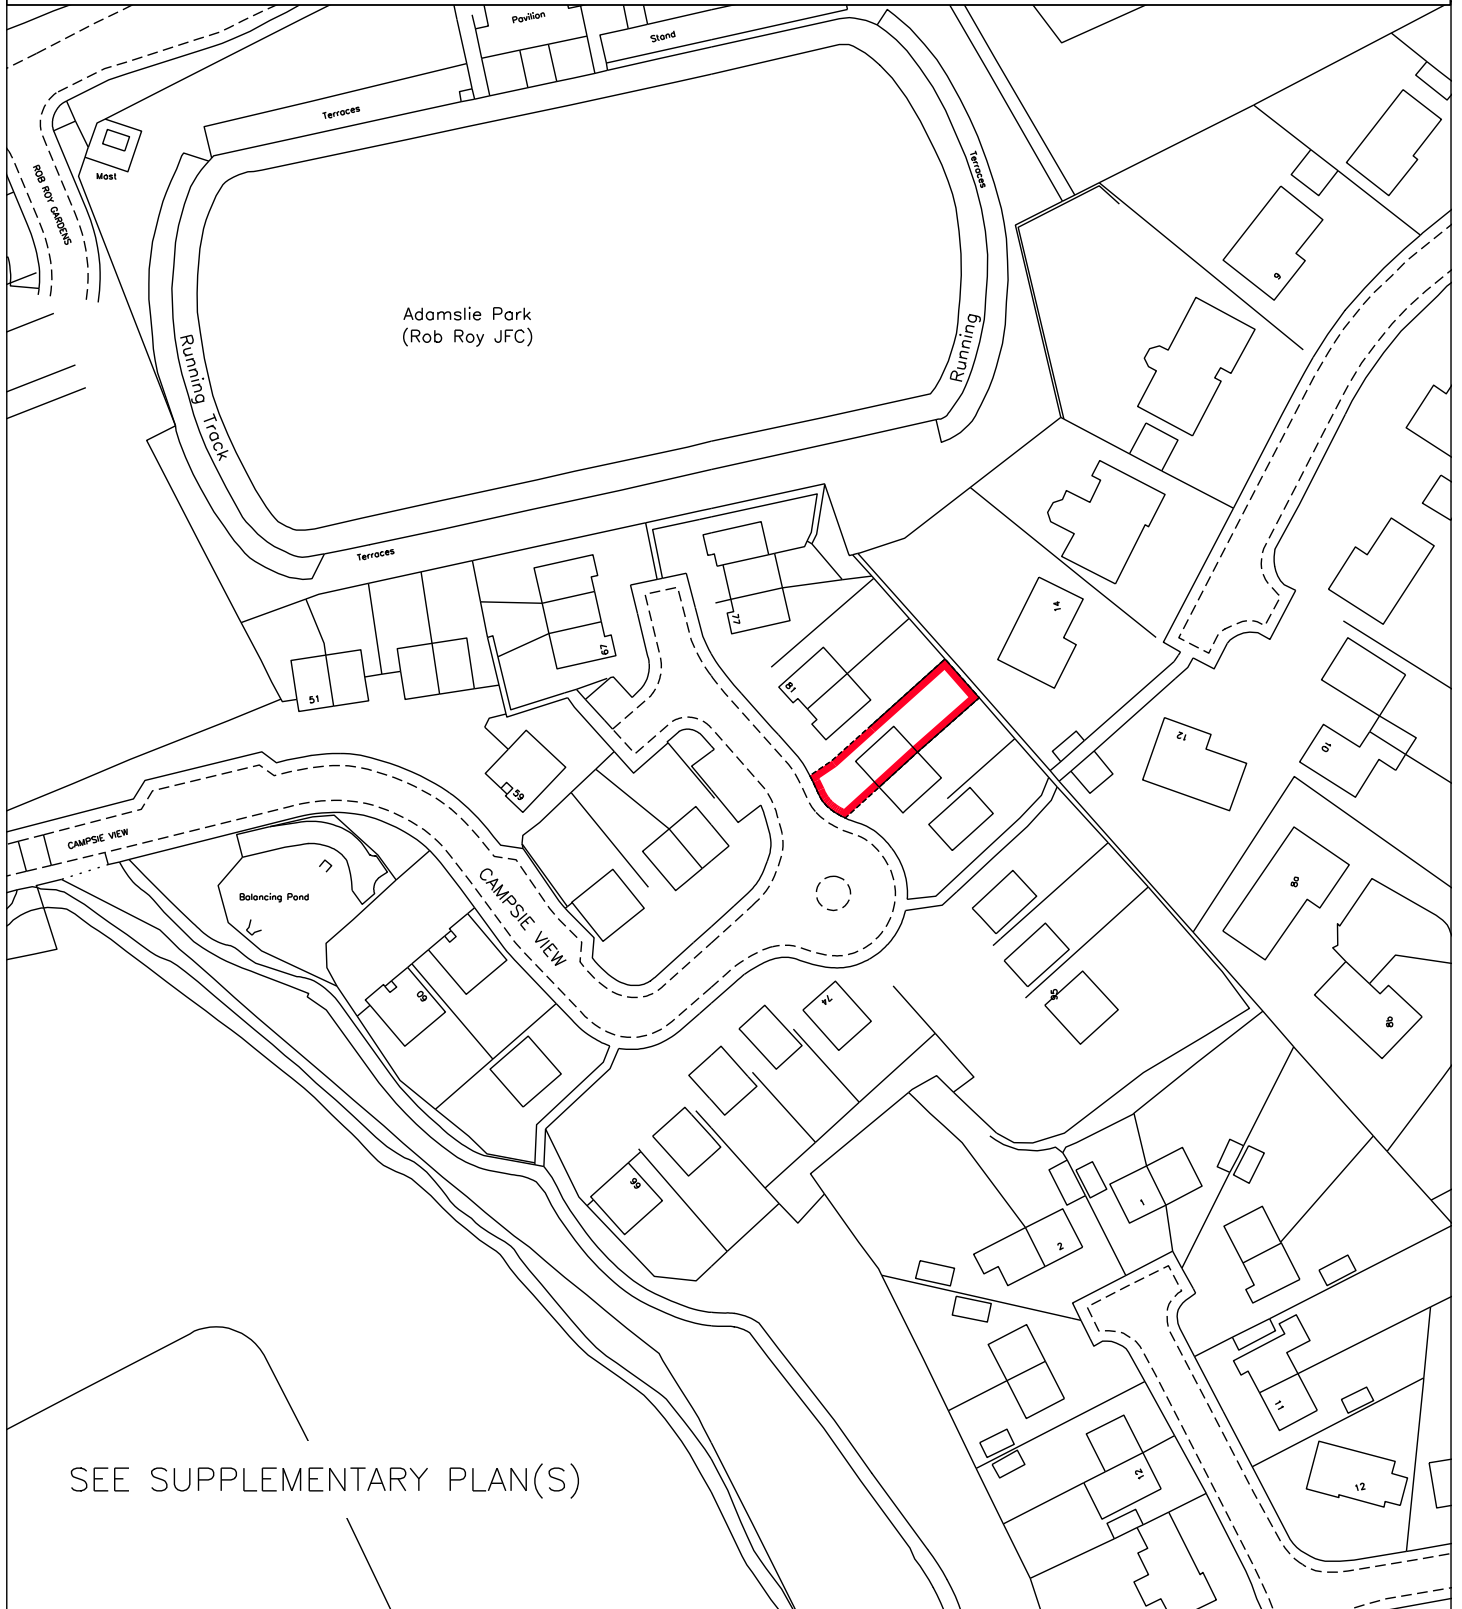

SEE SUPPLEMENTARY PLAN(S)