


Site Plan 1:2500

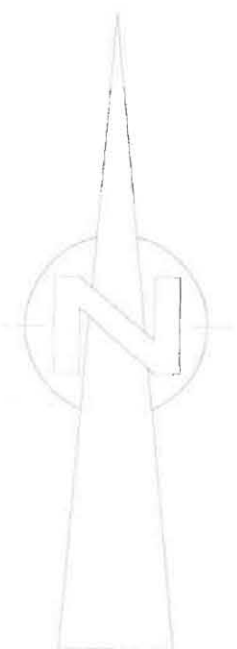


THIS IS THE PLAN
REFERRED TO IN
THE FOREGOING
DISPOSITION BY DAVID
LINDSAY BRUCE AND
FIONA BRUCE AS
PARTNERS AND TRUSTEES
OF THE FIRM OF D + F
BRUCE IN FAVOUR OF
JORDAN DANIEL LYNCH
AND MRS LEAH ELIZABETH
LYNCH

David L Bruce

Fiona Bruce

D + F Bruce

Site Plan 1:500

 

DLB SCOTLAND LTD, 15 Thainstone Business Centre, Thainstone, Aberdeenshire, AB51 5TB

Tel: 07501 430942
E: info-dlb@dlb-scotland.co.uk

PROJECT: Residential Development at
Eskside
East Mains
Edzell

DRAWING:
Plot 11 Title plan

drawing no: NC0003-128

scale: 1:500 2500

date: 05/02/20