



LAND REGISTER
OF SCOTLAND

Officer's ID / Date

6707
1/11/2016

TITLE NUMBER

MID129377



ORDNANCE SURVEY
NATIONAL GRID REFERENCE


70m

NT2776SW NT2776NW

Survey Scale

1/1250

CROWN COPYRIGHT © – This copy has been produced from the ROS Digital Mapping System on 30/03/2021 with the authority of Ordnance Survey under Section 47 of the Copyright, Designs and Patents Act 1988. Unless there is a relevant exception to copyright, the copy must not be copied without the prior permission of the copyright owner. OS Licence no 100041182.

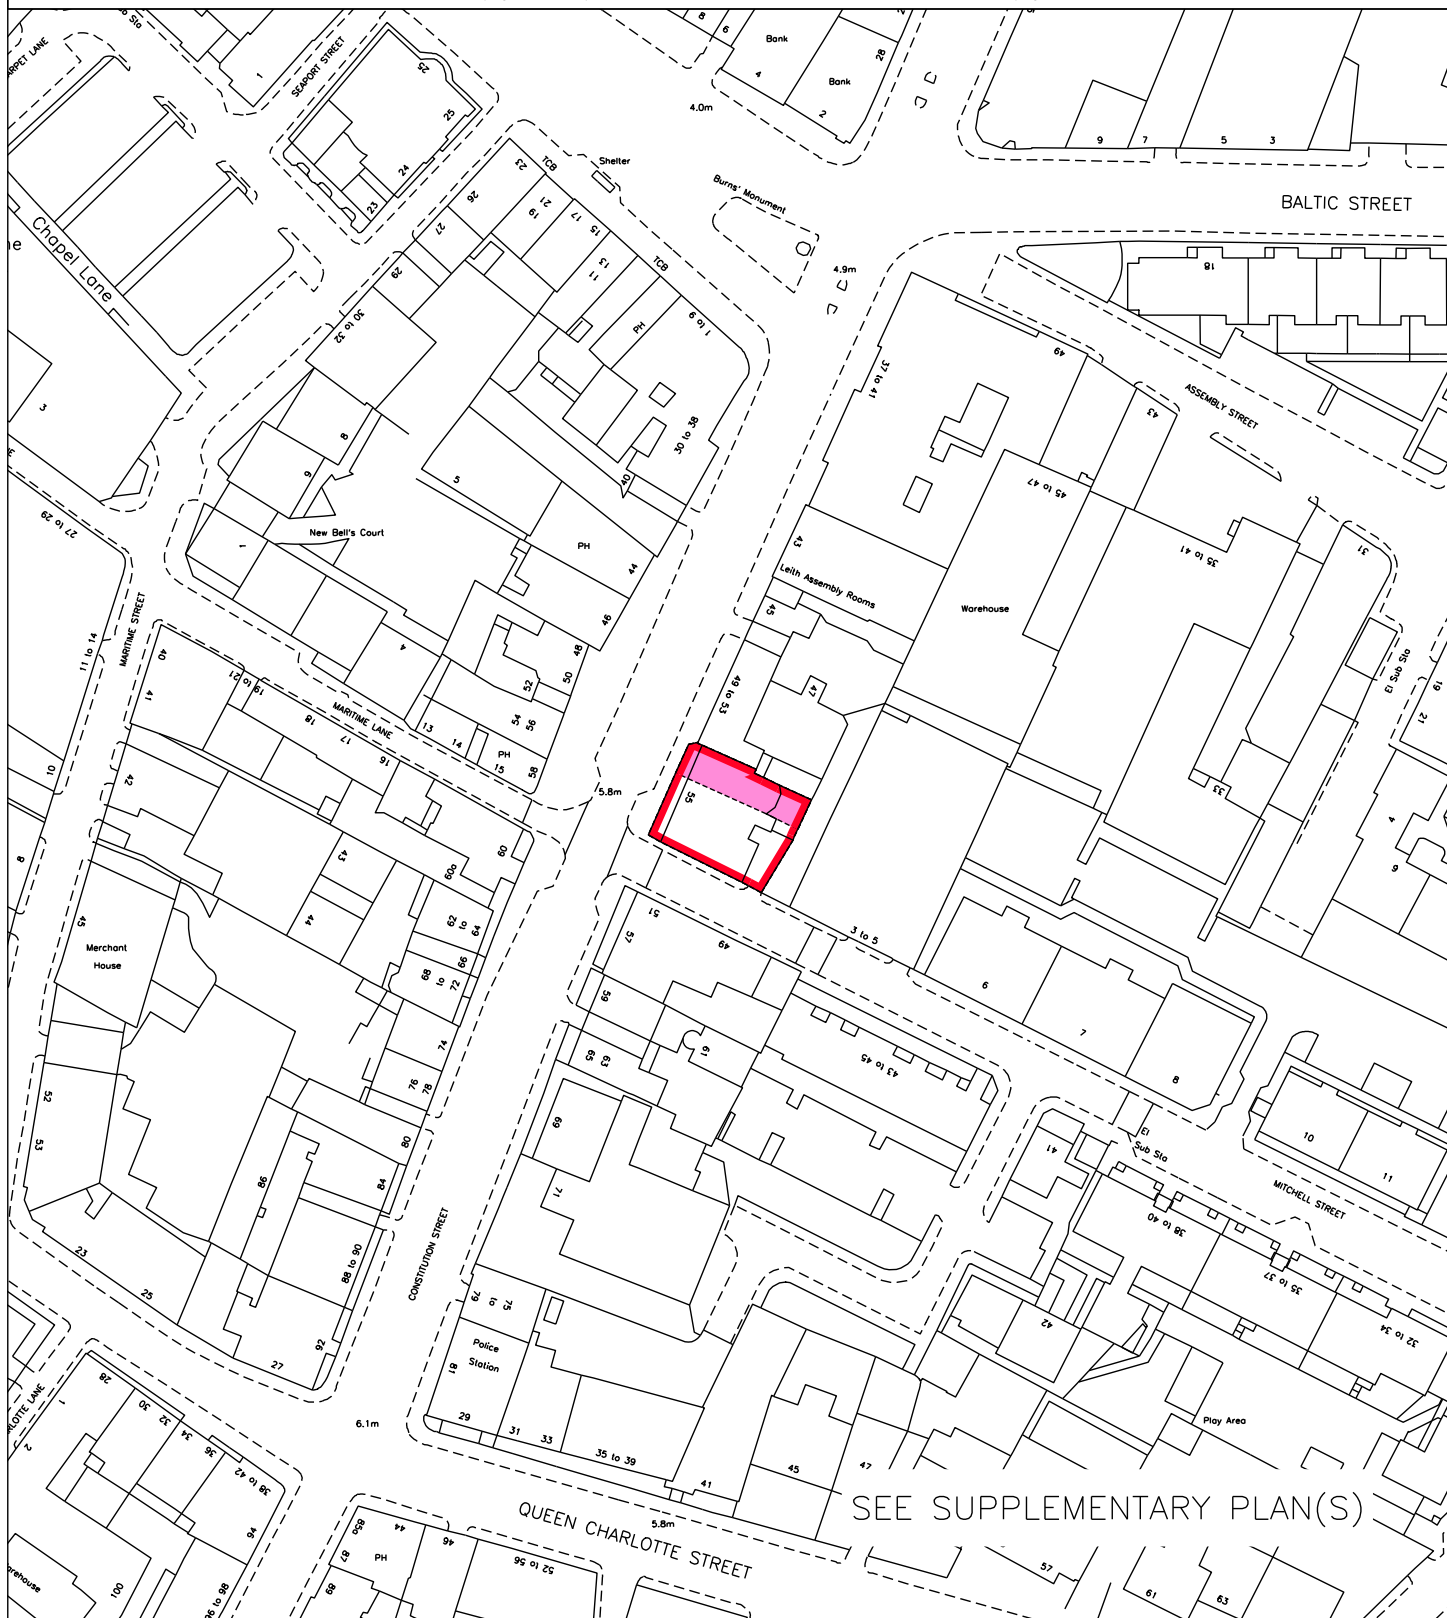

LAND REGISTER
OF SCOTLAND

Officer's ID/Date
6707
1/11/2016

Title Number
MID129377

SUPPLEMENTARY PLAN
TO THE TITLE PLAN




N
LOCATION PLAN
1:1250

KEY

[Green]	GARDEN ASSOCIATED WITH EMS	[Blue]	LOWER GROUND ACCESS
[Purple]	GARDEN ASSOCIATED WITH EMS	[Orange]	ENTRANCE PLAT
[Yellow]	RAISED PAVEMENT ASSOCIATED WITH EMS	[Light Green]	BOUNDARY WALL A
[Red]	WRIGHT DOMINIAL AREA (M/GC N)	[Red]	BOUNDARY WALL B
[Light Blue]	FLAT ROOFED AREA ASSOCIATED WITH EMS	[Light Blue]	BOUNDARY WALL C
[Light Green]	OUTSHOOT A	[Dark Blue]	ENTRANCE PLANS
[Light Blue]	OUTSHOOT B	[Green]	FENCE

N
SITE PLAN
1:100

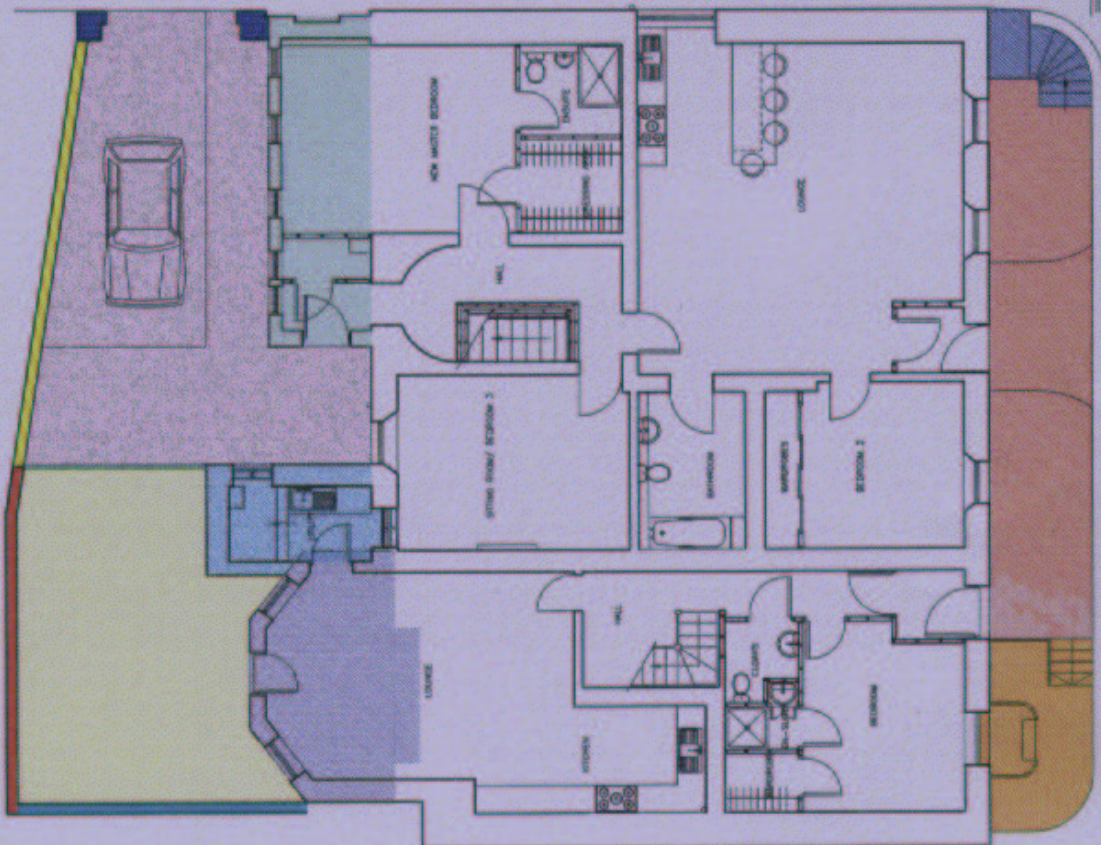

THIS IS THE PLAN REFERRED TO IN THE FOREGOING
DEED OF CONDITIONS BY KINGSFORD DEVELOPMENTS TWO
LIMITED DATED 21ST FEBRUARY 2009

DEED PLAN OF SITE
SCALE 1:100

[Signature]
FAR (DIRECTOR)