

LAND REGISTER OF SCOTLAND	Officer's ID/Date	Title	Number
	6087 30/3/2021	MID222010	

*THIS IS THE PLAN REFERRED TO IN THE FOREGOING AGREEMENT BETWEEN THE CITY OF
Edinburgh Council and City Vale Developments Limited with the consent
of Capita Trust Company Limited*

SUPPLEMENTARY PLAN 3
TO THE TITLE PLAN


NOTE: This copy is a reduction
of the original plan.



FOURTH FLOOR LAYOUT 1:100



FIRST, SECOND AND THIRD FLOOR LAYOUT 1:100

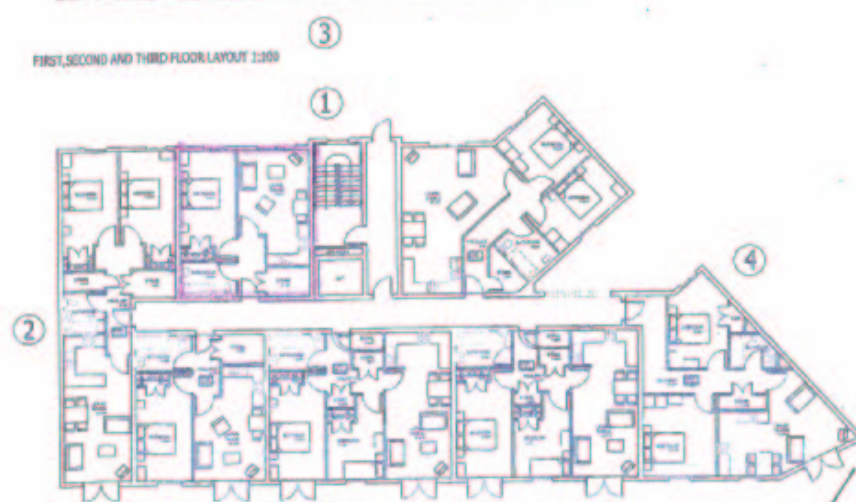

GROUND FLOOR LAYOUT 1:100

- 1 BED 2 PERSON
- 2 BED 3 PERSON
- 3 BED 4 PERSON

TYPE	NO
GROUND	
1 BED - 2 PERSON	1
2 BED - 3 PERSON	1
3 BED - 4 PERSON	1
FIRST	
1 BED - 2 PERSON	1
2 BED - 3 PERSON	1
3 BED - 4 PERSON	1
SECOND	
1 BED - 2 PERSON	1
2 BED - 3 PERSON	1
3 BED - 4 PERSON	1
THIRD	
1 BED - 2 PERSON	1
2 BED - 3 PERSON	1
3 BED - 4 PERSON	1
PLANT	
1 BED - 2 PERSON	1
2 BED - 3 PERSON	1
3 BED - 4 PERSON	1
TOTAL	31



Scale: 1:100
 Date: 30/3/2021
 Drawn by: [Signature]
 Checked by: [Signature]
 Floor Plans as Proposed

NO. OF
 FLOORS
 NO. OF
 UNITS
 NO. OF
 BEDS

30/3/2021
 30/3/2021

[Signature]
WITNESSES C/C/L

[Signature] CVD
[Signature] C/C/L
[Signature] X/C/C/L



LAND REGISTER
OF SCOTLAND

Officer's ID / Date

6087
30/3/2021

Supplementary Plan to Title

MID222010-2



ORDNANCE SURVEY
NATIONAL GRID REFERENCE


70m

NT2774SW NT2774SE

Survey Scale

1/1250

CROWN COPYRIGHT © – This copy has been produced from the ROS Digital Mapping System on 26/08/2021 with the authority of Ordnance Survey under Section 47 of the Copyright, Designs and Patents Act 1988. Unless there is a relevant exception to copyright, the copy must not be copied without the prior permission of the copyright owner. OS Licence no 100041182.

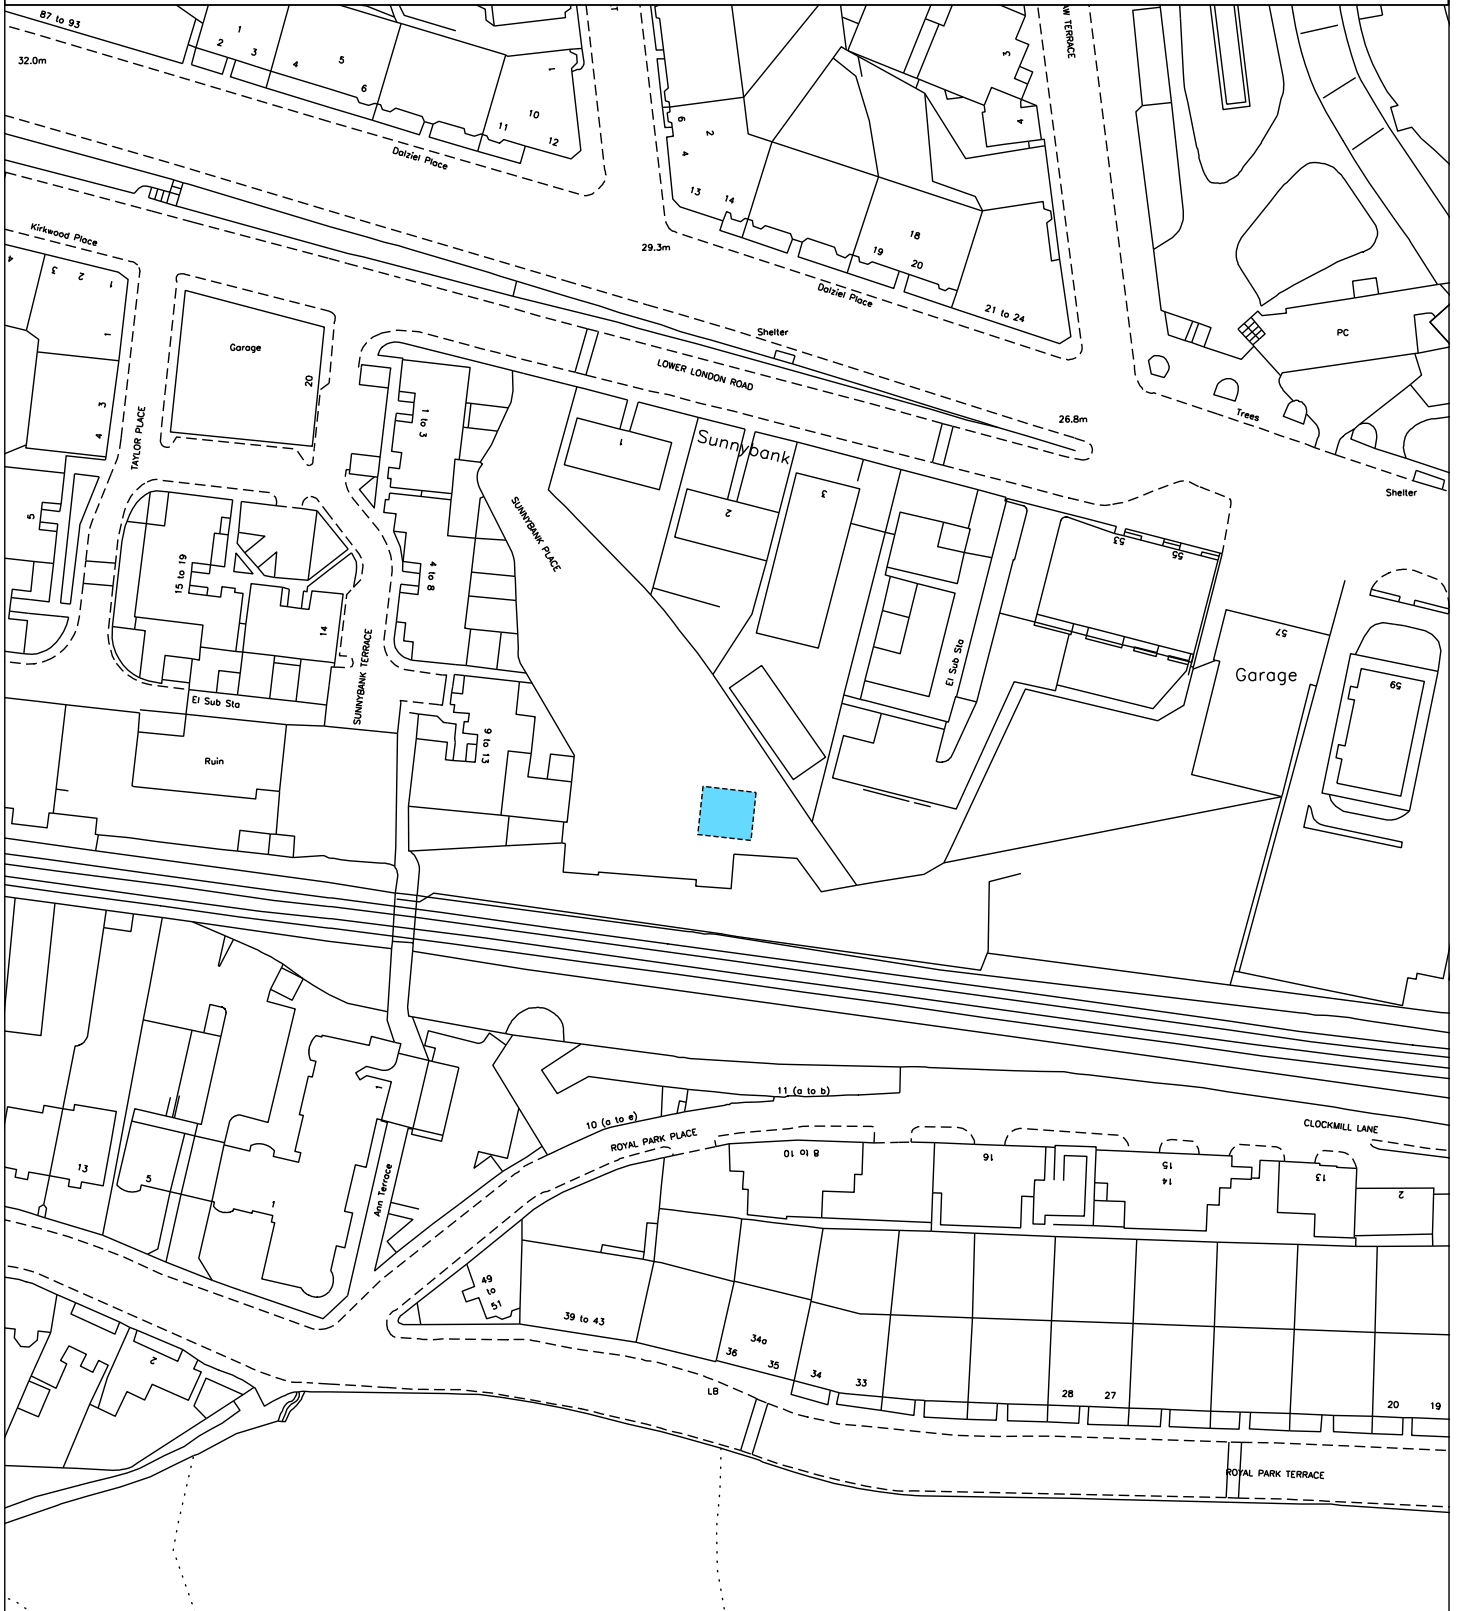



LAND REGISTER
OF SCOTLAND

Officer's ID / Date

5995
23/9/2020

Supplementary Plan to Title

MID222010-1



ORDNANCE SURVEY
NATIONAL GRID REFERENCE


70m

NT2774SW NT2774SE

Survey Scale

1/1250

CROWN COPYRIGHT © – This copy has been produced from the ROS Digital Mapping System on 26/08/2021 with the authority of Ordnance Survey under Section 47 of the Copyright, Designs and Patents Act 1988. Unless there is a relevant exception to copyright, the copy must not be copied without the prior permission of the copyright owner. OS Licence no 100041182.

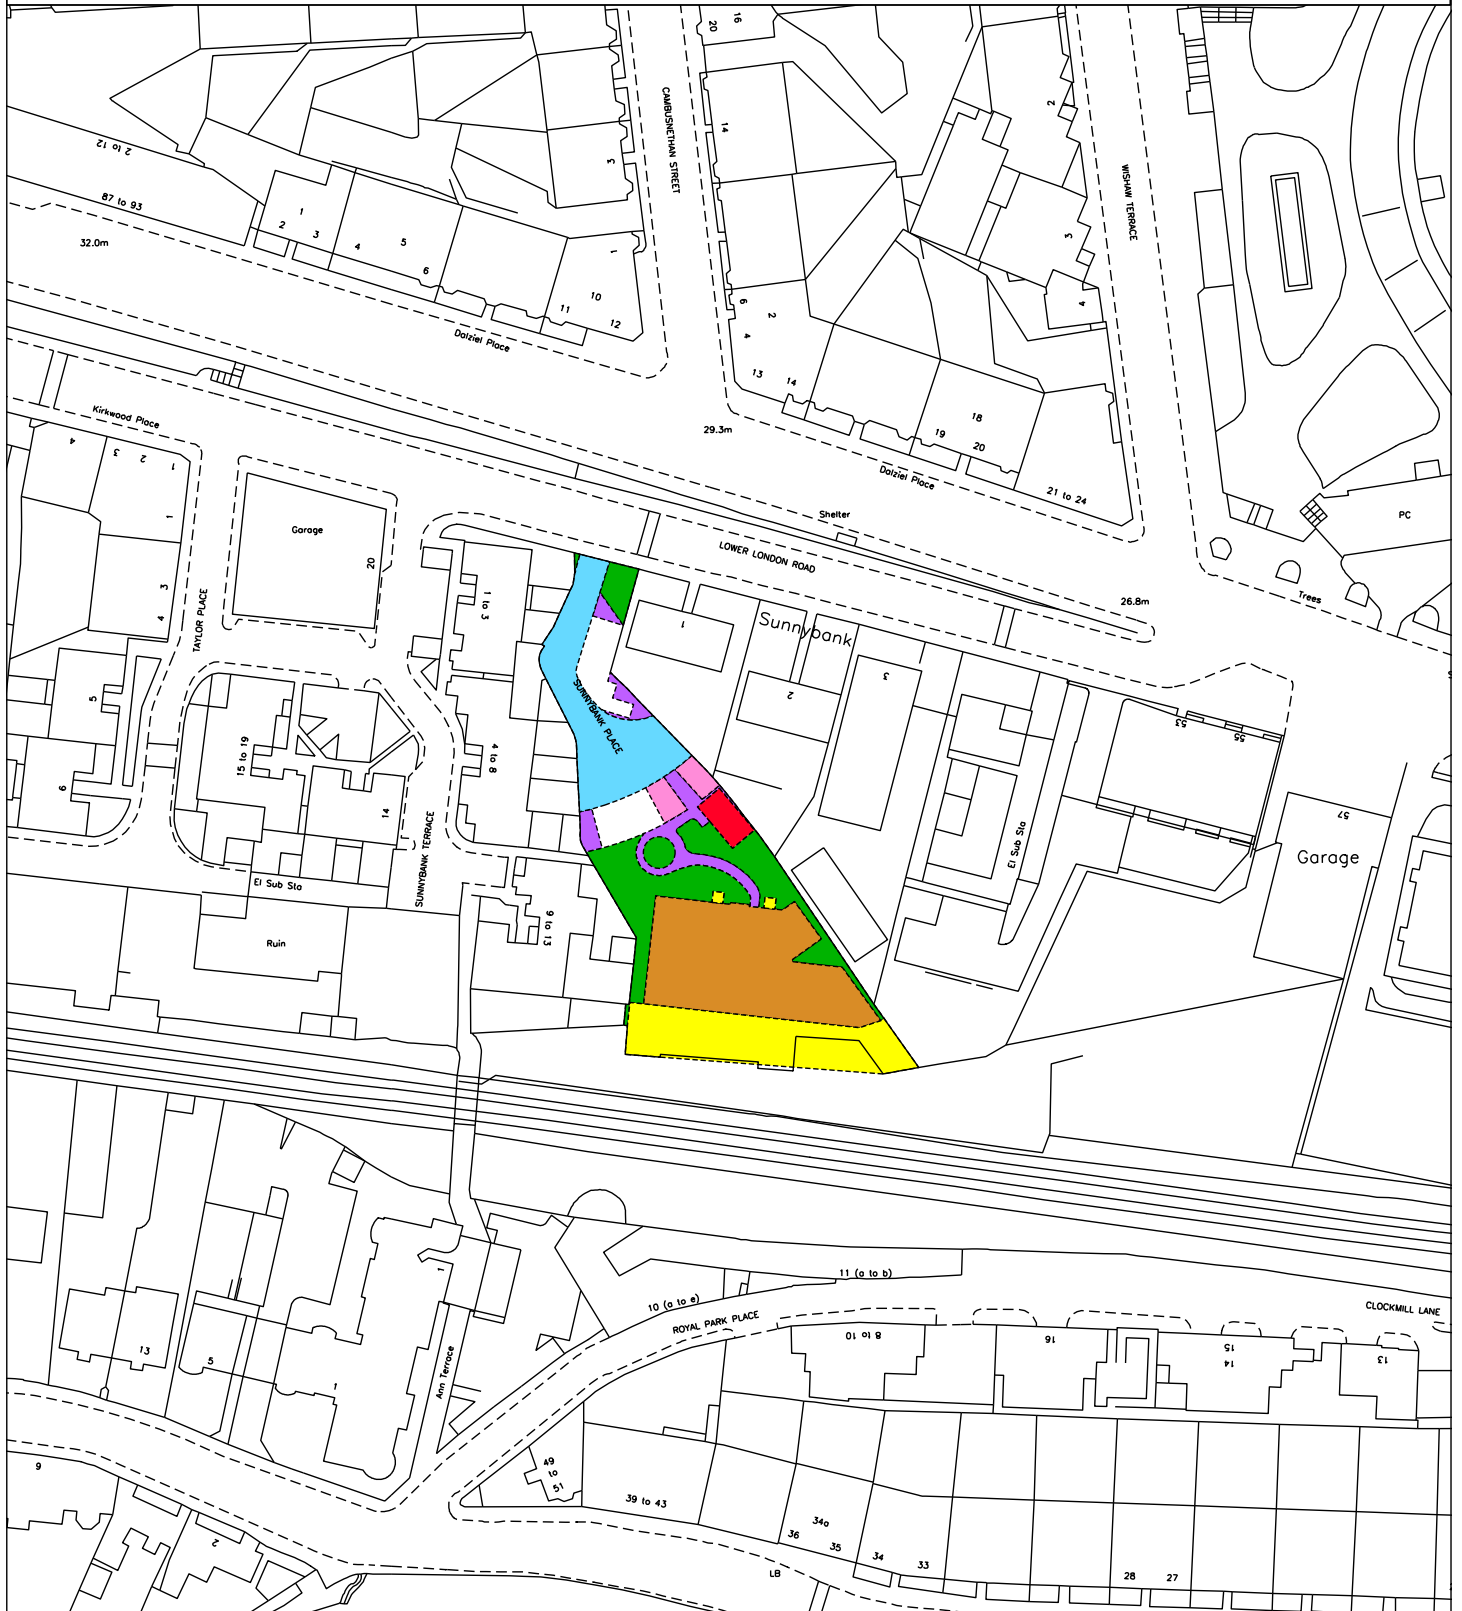



LAND REGISTER
OF SCOTLAND

Officer's ID / Date

6087
30/3/2021

TITLE NUMBER

MID222010



ORDNANCE SURVEY
NATIONAL GRID REFERENCE

70m

NT2774SW NT2774SE

Survey Scale

1/1250

CROWN COPYRIGHT © – This copy has been produced from the ROS Digital Mapping System on 26/08/2021 with the authority of Ordnance Survey under Section 47 of the Copyright, Designs and Patents Act 1988. Unless there is a relevant exception to copyright, the copy must not be copied without the prior permission of the copyright owner. OS Licence no 100041182.

