


Elevation		Elevation		Elevation		Elevation	
C		A		D		B	
This home is designed in accordance with BS3632							

22' High Low	Casa di Lusso	
	14°	x 1.031
	10°	x 1.015

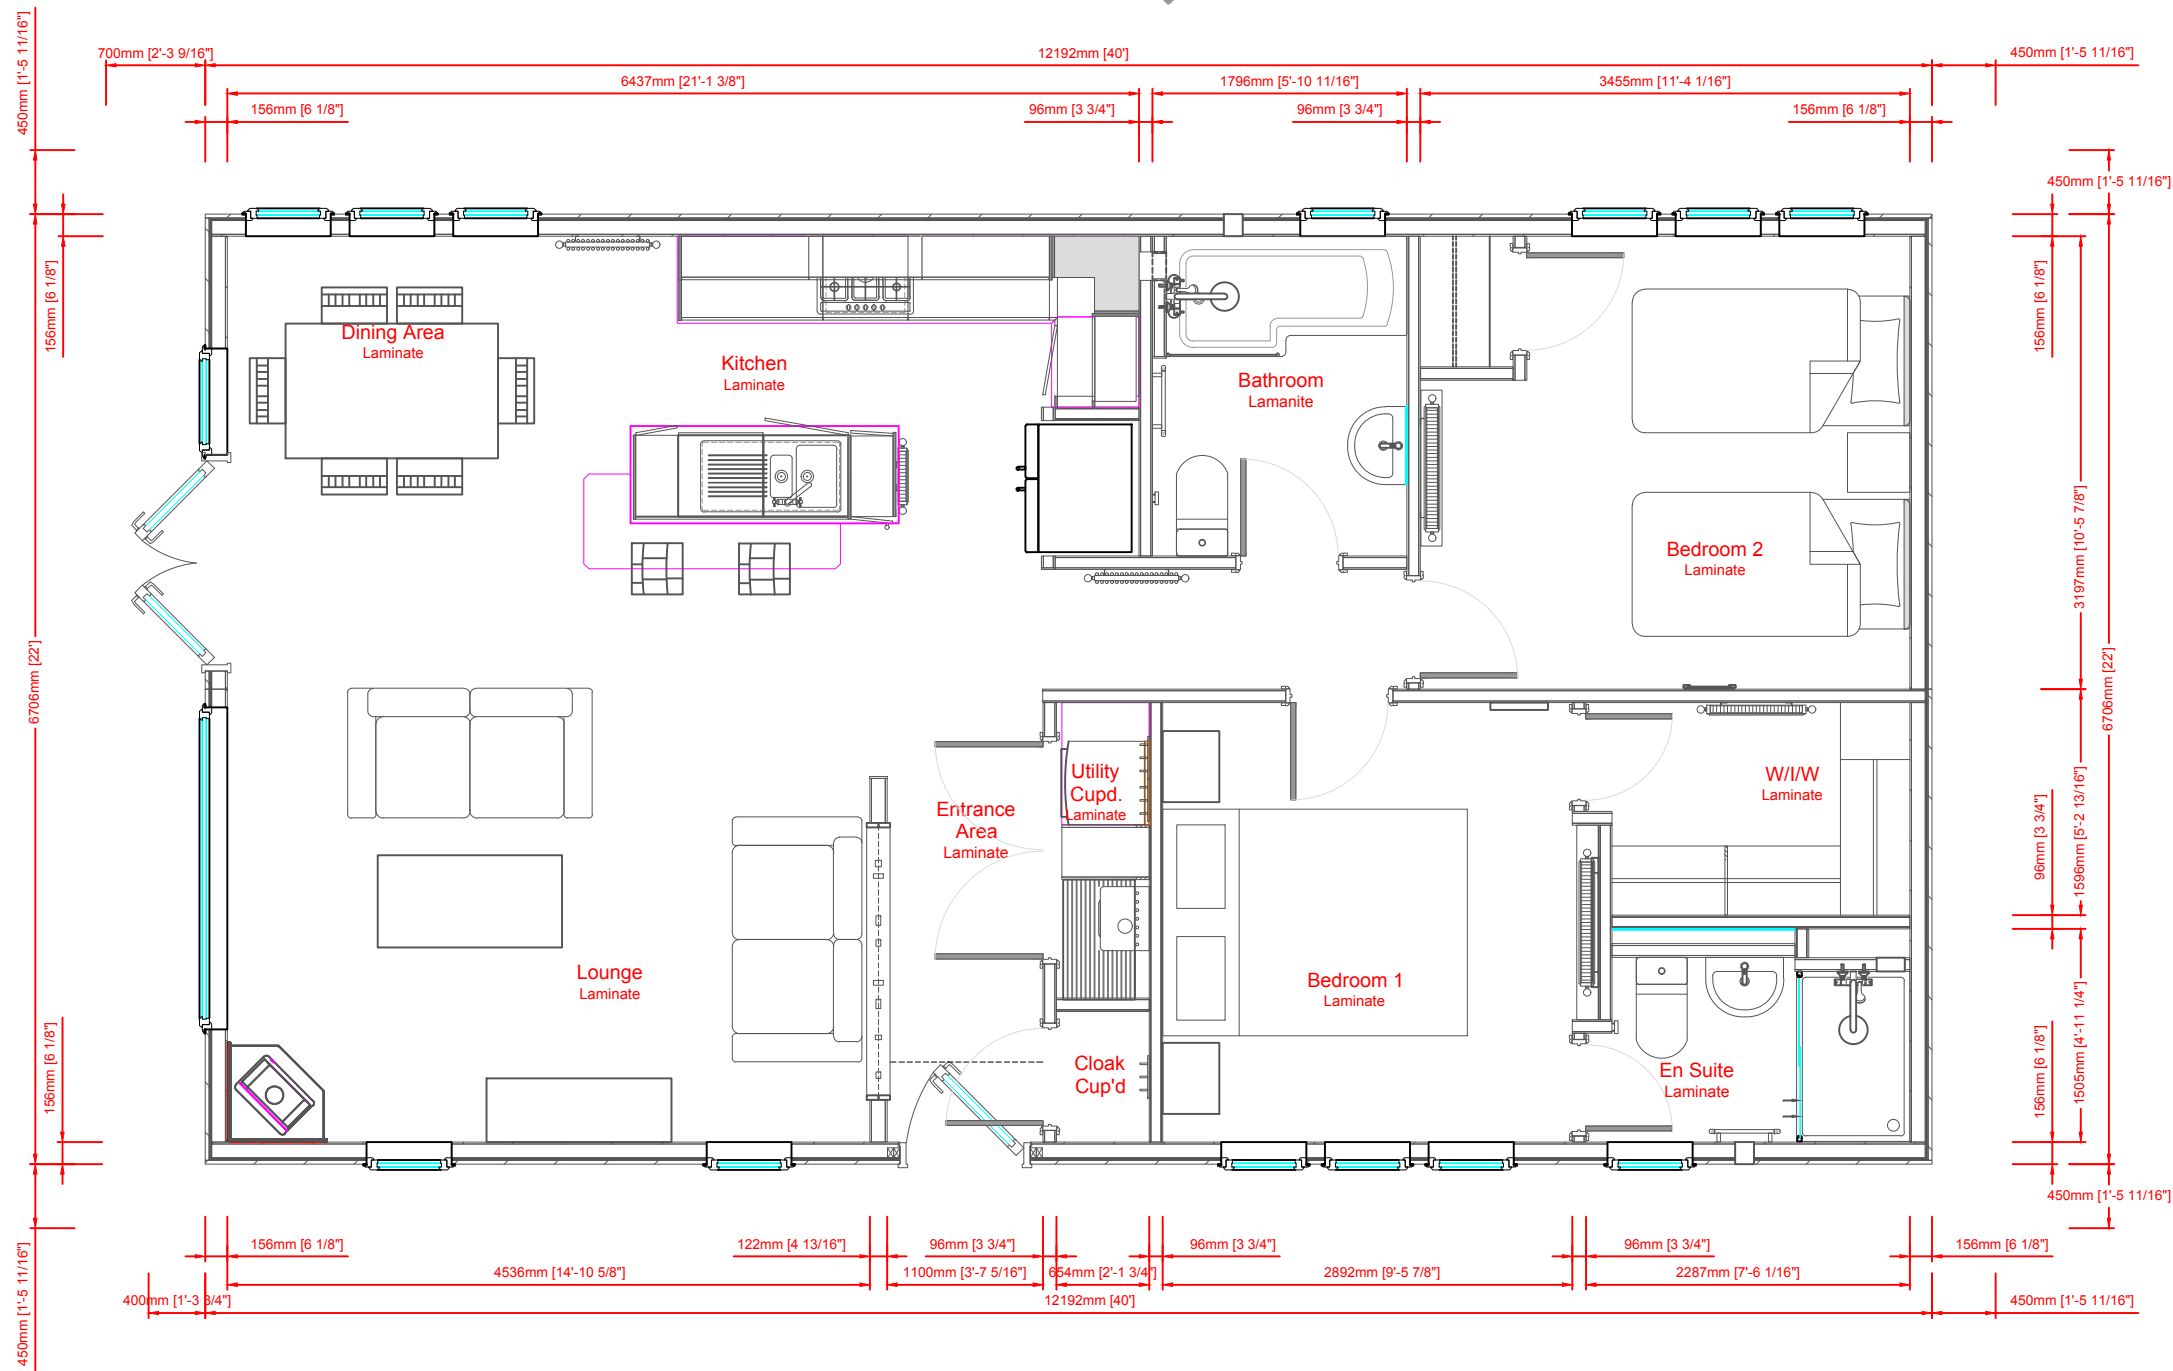

 Shipton Way, Express Business Park, Rushden, Northants NN10 6GL Tel: 0845 0702345 / 01933 354000 Fax: 01933 354047 / 01933 354049 Email: sales@prestigeparkandleisurehomes.com Visit our website: www.prestigeparkandleisurehomes.com Please note that plan and elevations are a guide and should be used for illustrative purposes only. The external dimensions of the unit are subject to variation, dependant upon the exterior finish specified.	LEGEND				NOTES: N/A	<table><tr><th>Issue</th><th>Date</th><th>By</th><th>Description</th></tr><tr><td>1</td><td>25/01/19</td><td>EH</td><td>ISSUE 1 - Production Details</td></tr><tr><td>2</td><td>15/02/19</td><td>EH</td><td>ISSUE 2 - feature wall note in lounge/diner removed</td></tr><tr><td>3</td><td>12/13/19</td><td>BI</td><td>ISSUE 3 - Bed in bed 1 updated and yearn mirror sizes updated</td></tr><tr><td>4</td><td>27/03/19</td><td>EH</td><td>ISSUE 4 - Memo 8105</td></tr></table>	Issue	Date	By	Description	1	25/01/19	EH	ISSUE 1 - Production Details	2	15/02/19	EH	ISSUE 2 - feature wall note in lounge/diner removed	3	12/13/19	BI	ISSUE 3 - Bed in bed 1 updated and yearn mirror sizes updated	4	27/03/19	EH	ISSUE 4 - Memo 8105	<table><tr><td>Date:</td><td>24/10/18</td></tr><tr><td>Scale:</td><td>Relative</td></tr><tr><td>Drawn:</td><td>MS</td></tr><tr><td>Quote:</td><td>QN 35565</td></tr><tr><td>Dwg No:</td><td>4448 (4496)</td></tr><tr><td>Serial No:</td><td>19 HS 004448</td></tr></table>	Date:	24/10/18	Scale:	Relative	Drawn:	MS	Quote:	QN 35565	Dwg No:	4448 (4496)	Serial No:	19 HS 004448	Cassa di Lusso 2 Bed (DB TS) ES 40' x 22' (12.19m x 6.70m) Nominal Riverview Park Customers Signature: Date:
	Issue	Date	By	Description																																				
	1	25/01/19	EH	ISSUE 1 - Production Details																																				
	2	15/02/19	EH	ISSUE 2 - feature wall note in lounge/diner removed																																				
	3	12/13/19	BI	ISSUE 3 - Bed in bed 1 updated and yearn mirror sizes updated																																				
	4	27/03/19	EH	ISSUE 4 - Memo 8105																																				
	Date:	24/10/18																																						
	Scale:	Relative																																						
Drawn:	MS																																							
Quote:	QN 35565																																							
Dwg No:	4448 (4496)																																							
Serial No:	19 HS 004448																																							
	Single Socket		Smoke Alarm																																					
	Double Socket		Carbon Monoxide Alarm																																					
	Unswitched Socket		Switchplate																																					
	Thermostat		Consumer Unit																																					
	Communication Point		Batten Holder																																					
	Isolator		Ceiling Rose & Pendant																																					
	1 Way Light Switch		Downlight																																					
	2 Way Light Switch		Under Locker Light																																					
	Ceiling Extractor		Exterior Tap																																					
				ISSUE 4																																				

ISSUE 4