



Location Plan

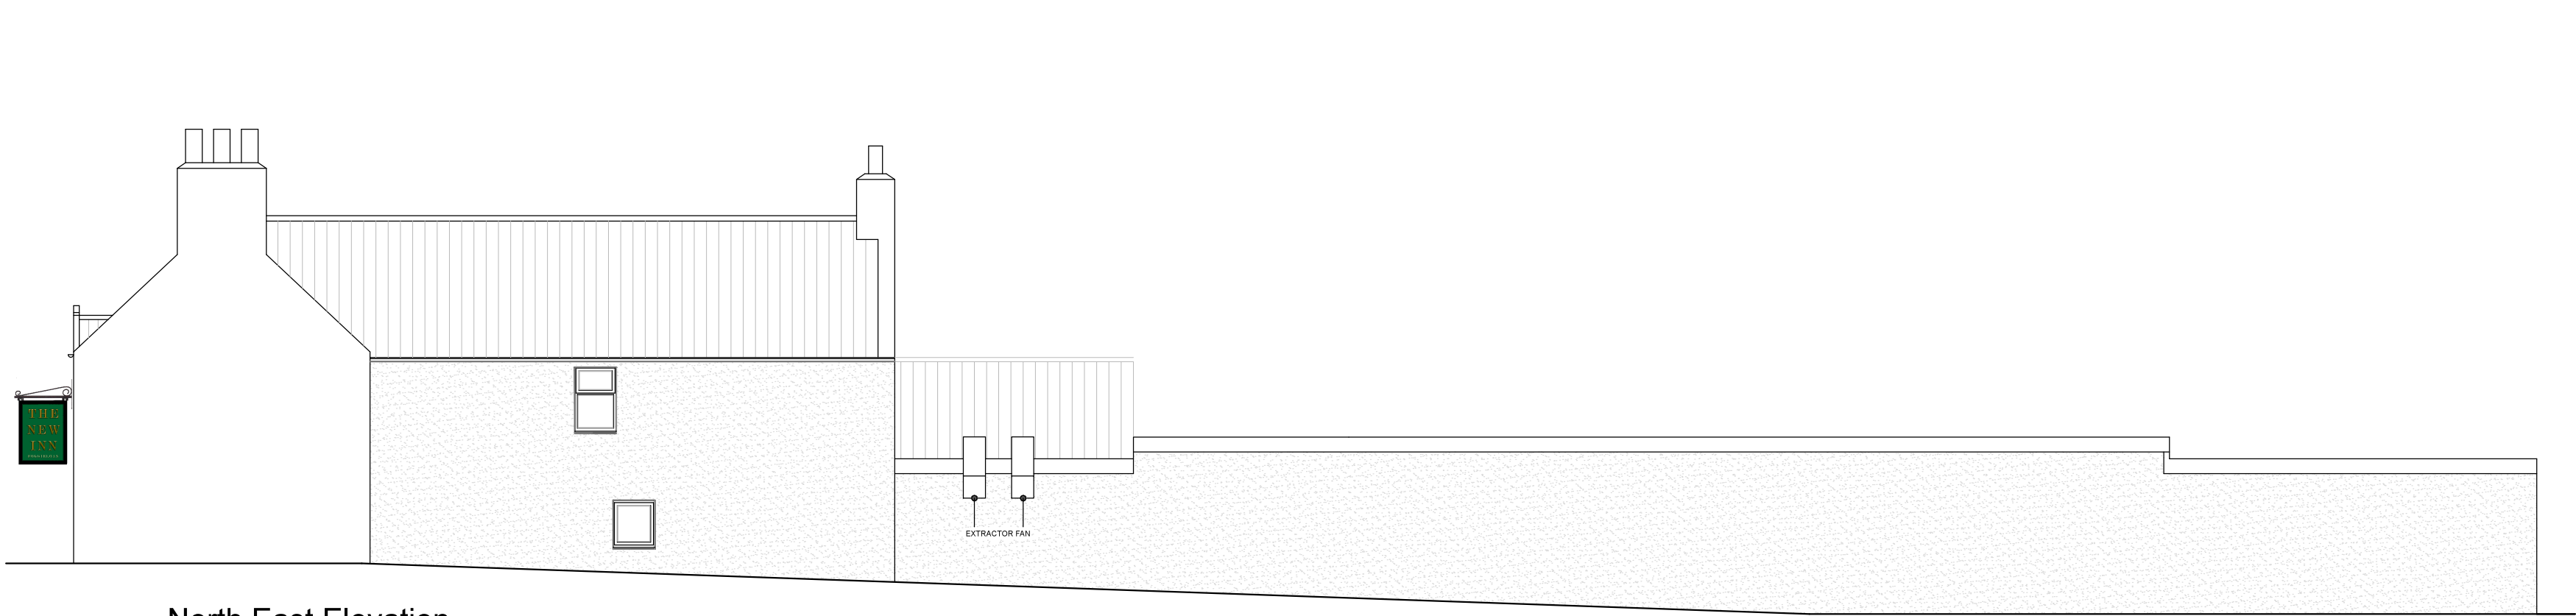


North East Elevation
as existing

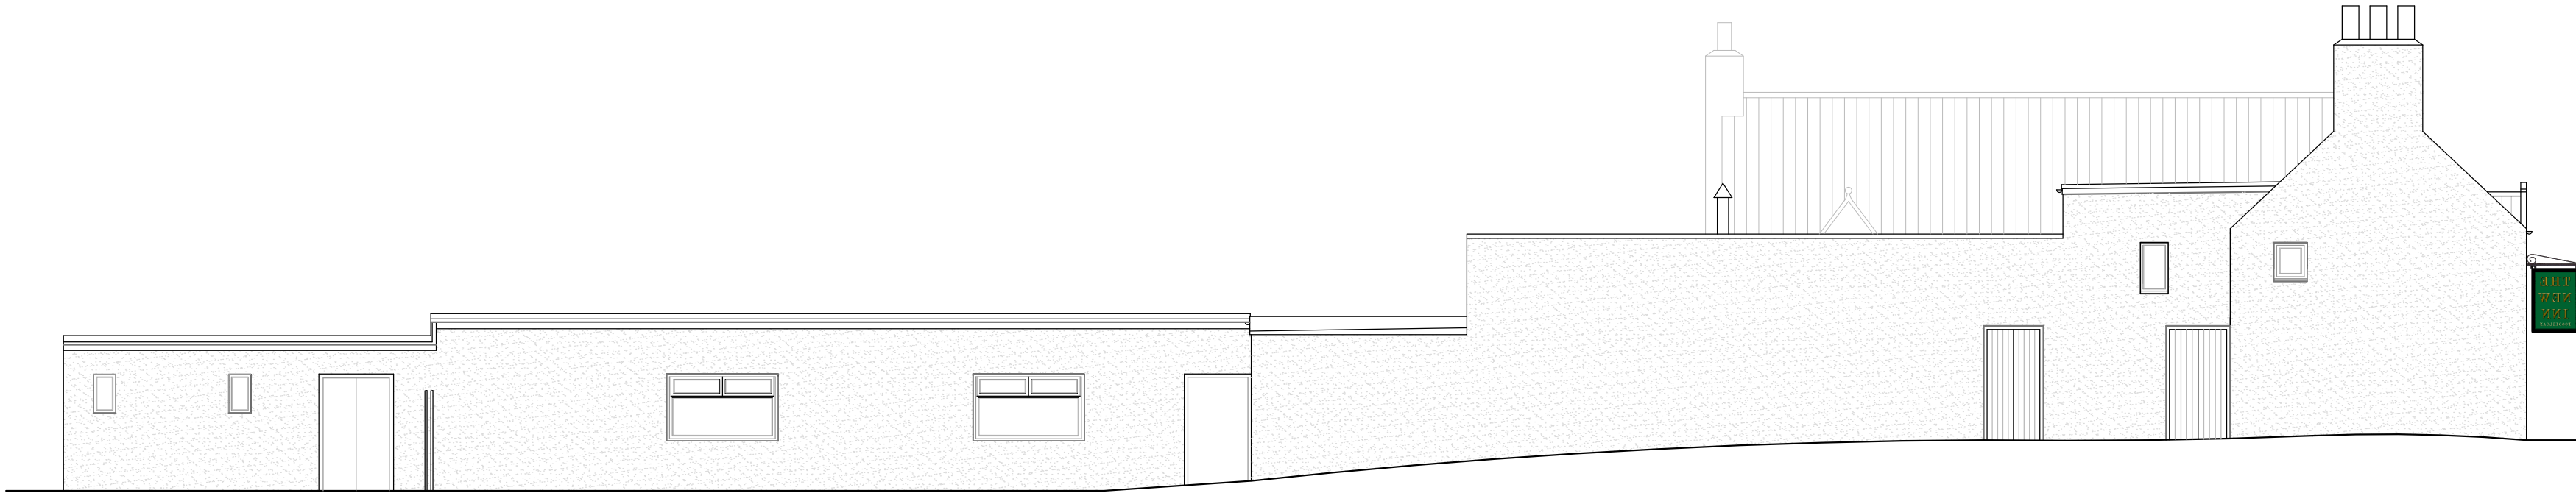


North West Elevation
as existing




South East Elevation
as existing

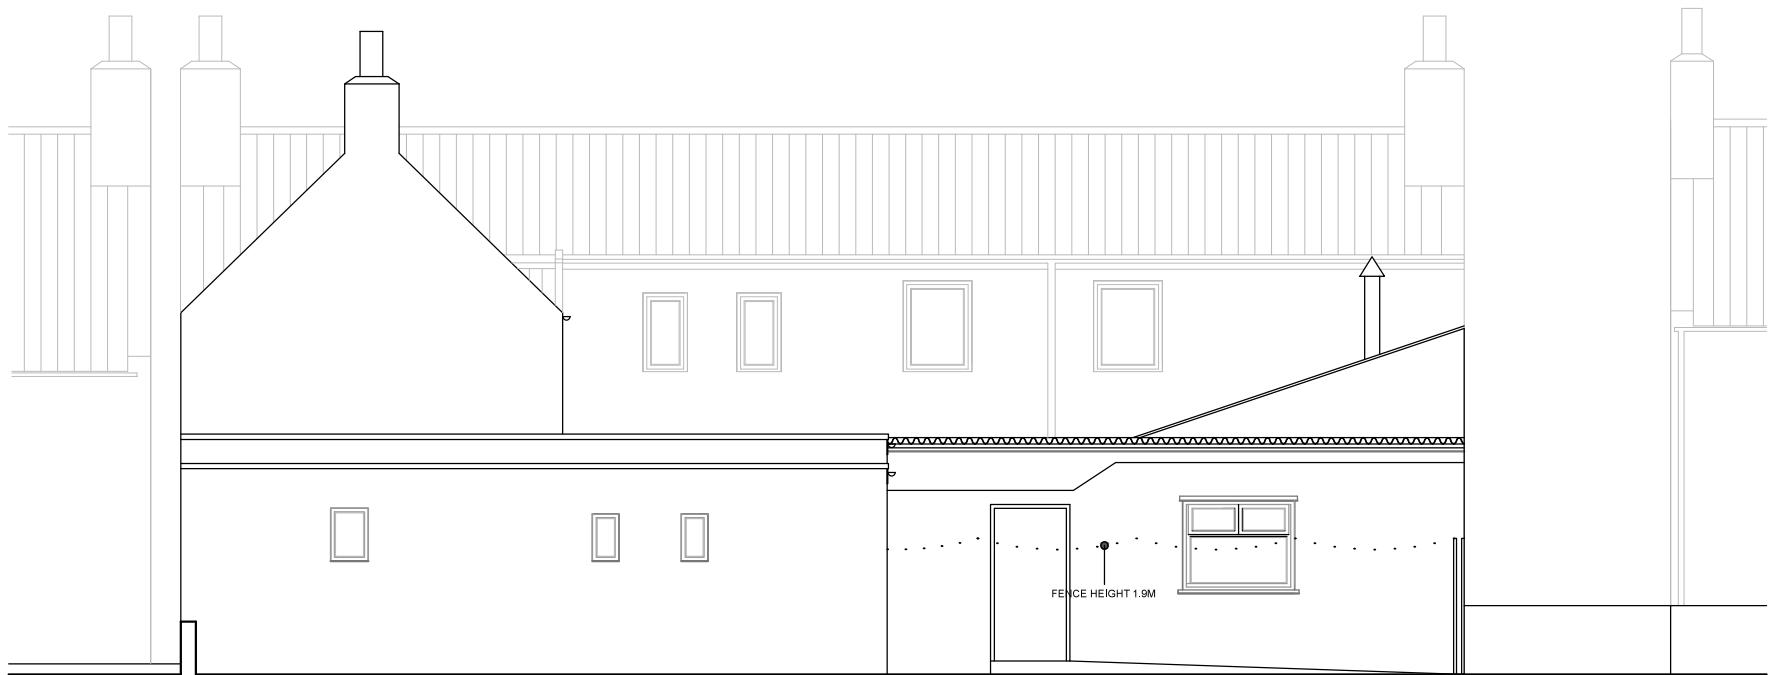


North West Elevation
as existing

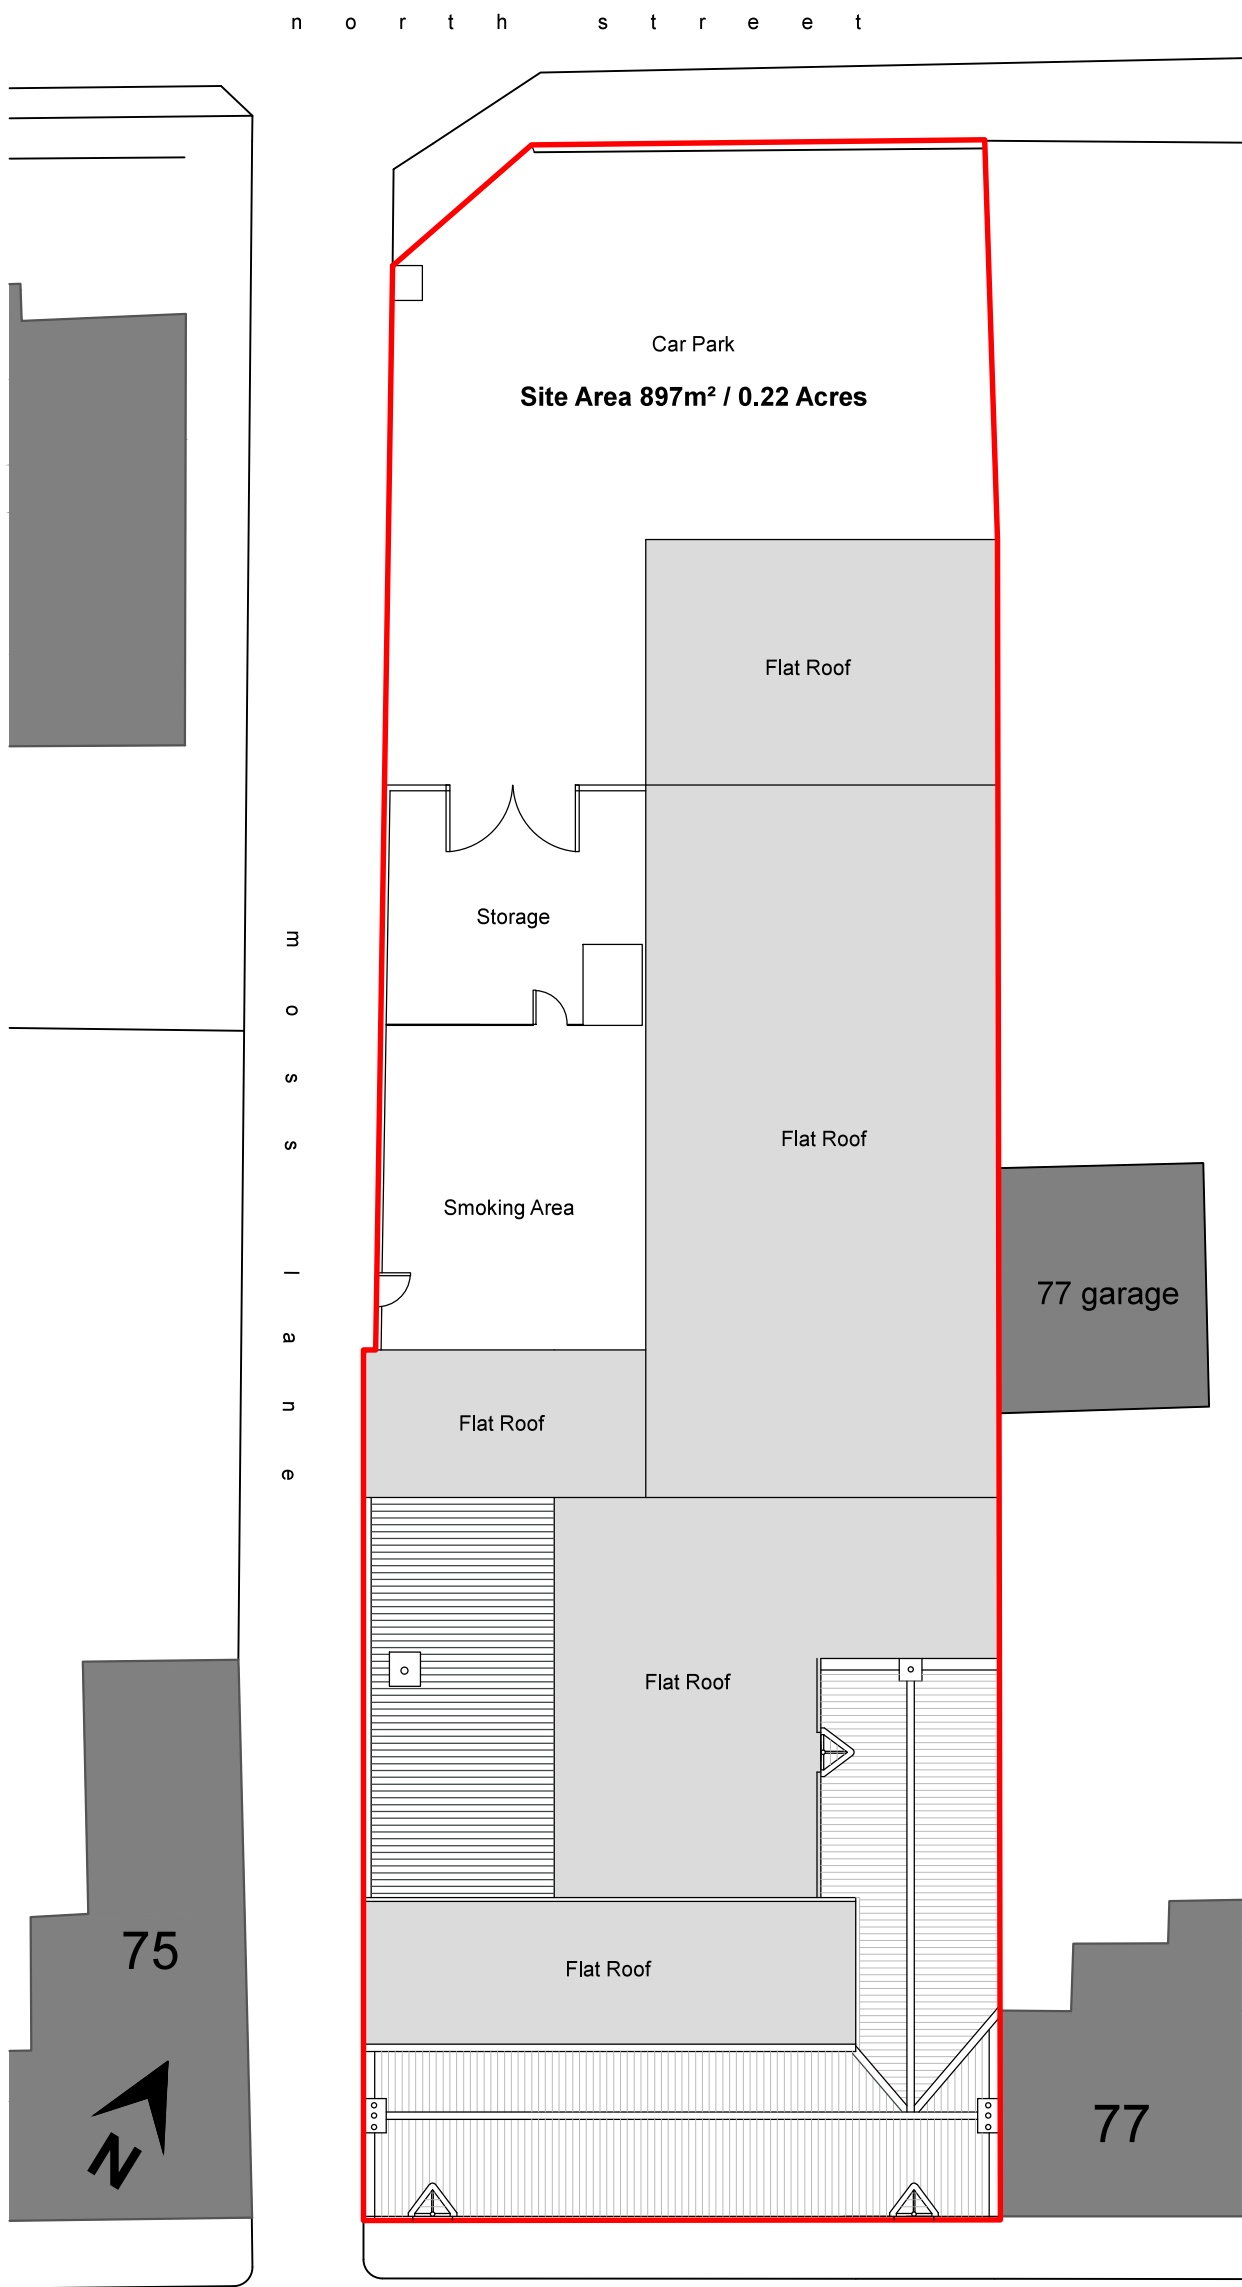

Site & Roof Plan
as existing
1:200

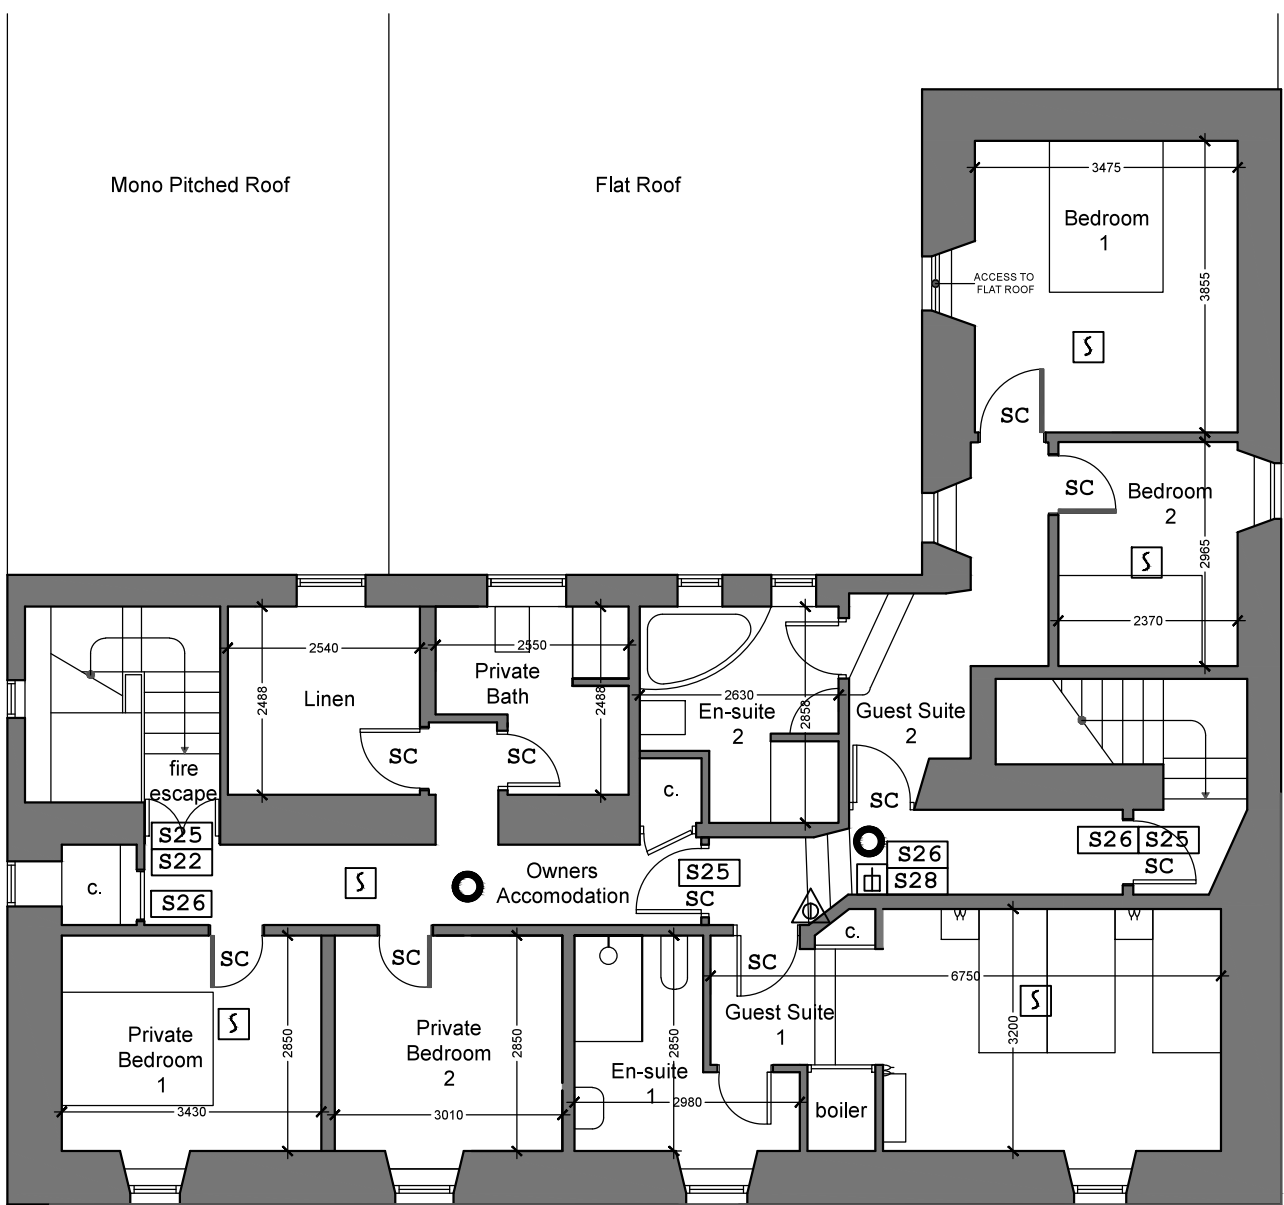

First Floor
as existing

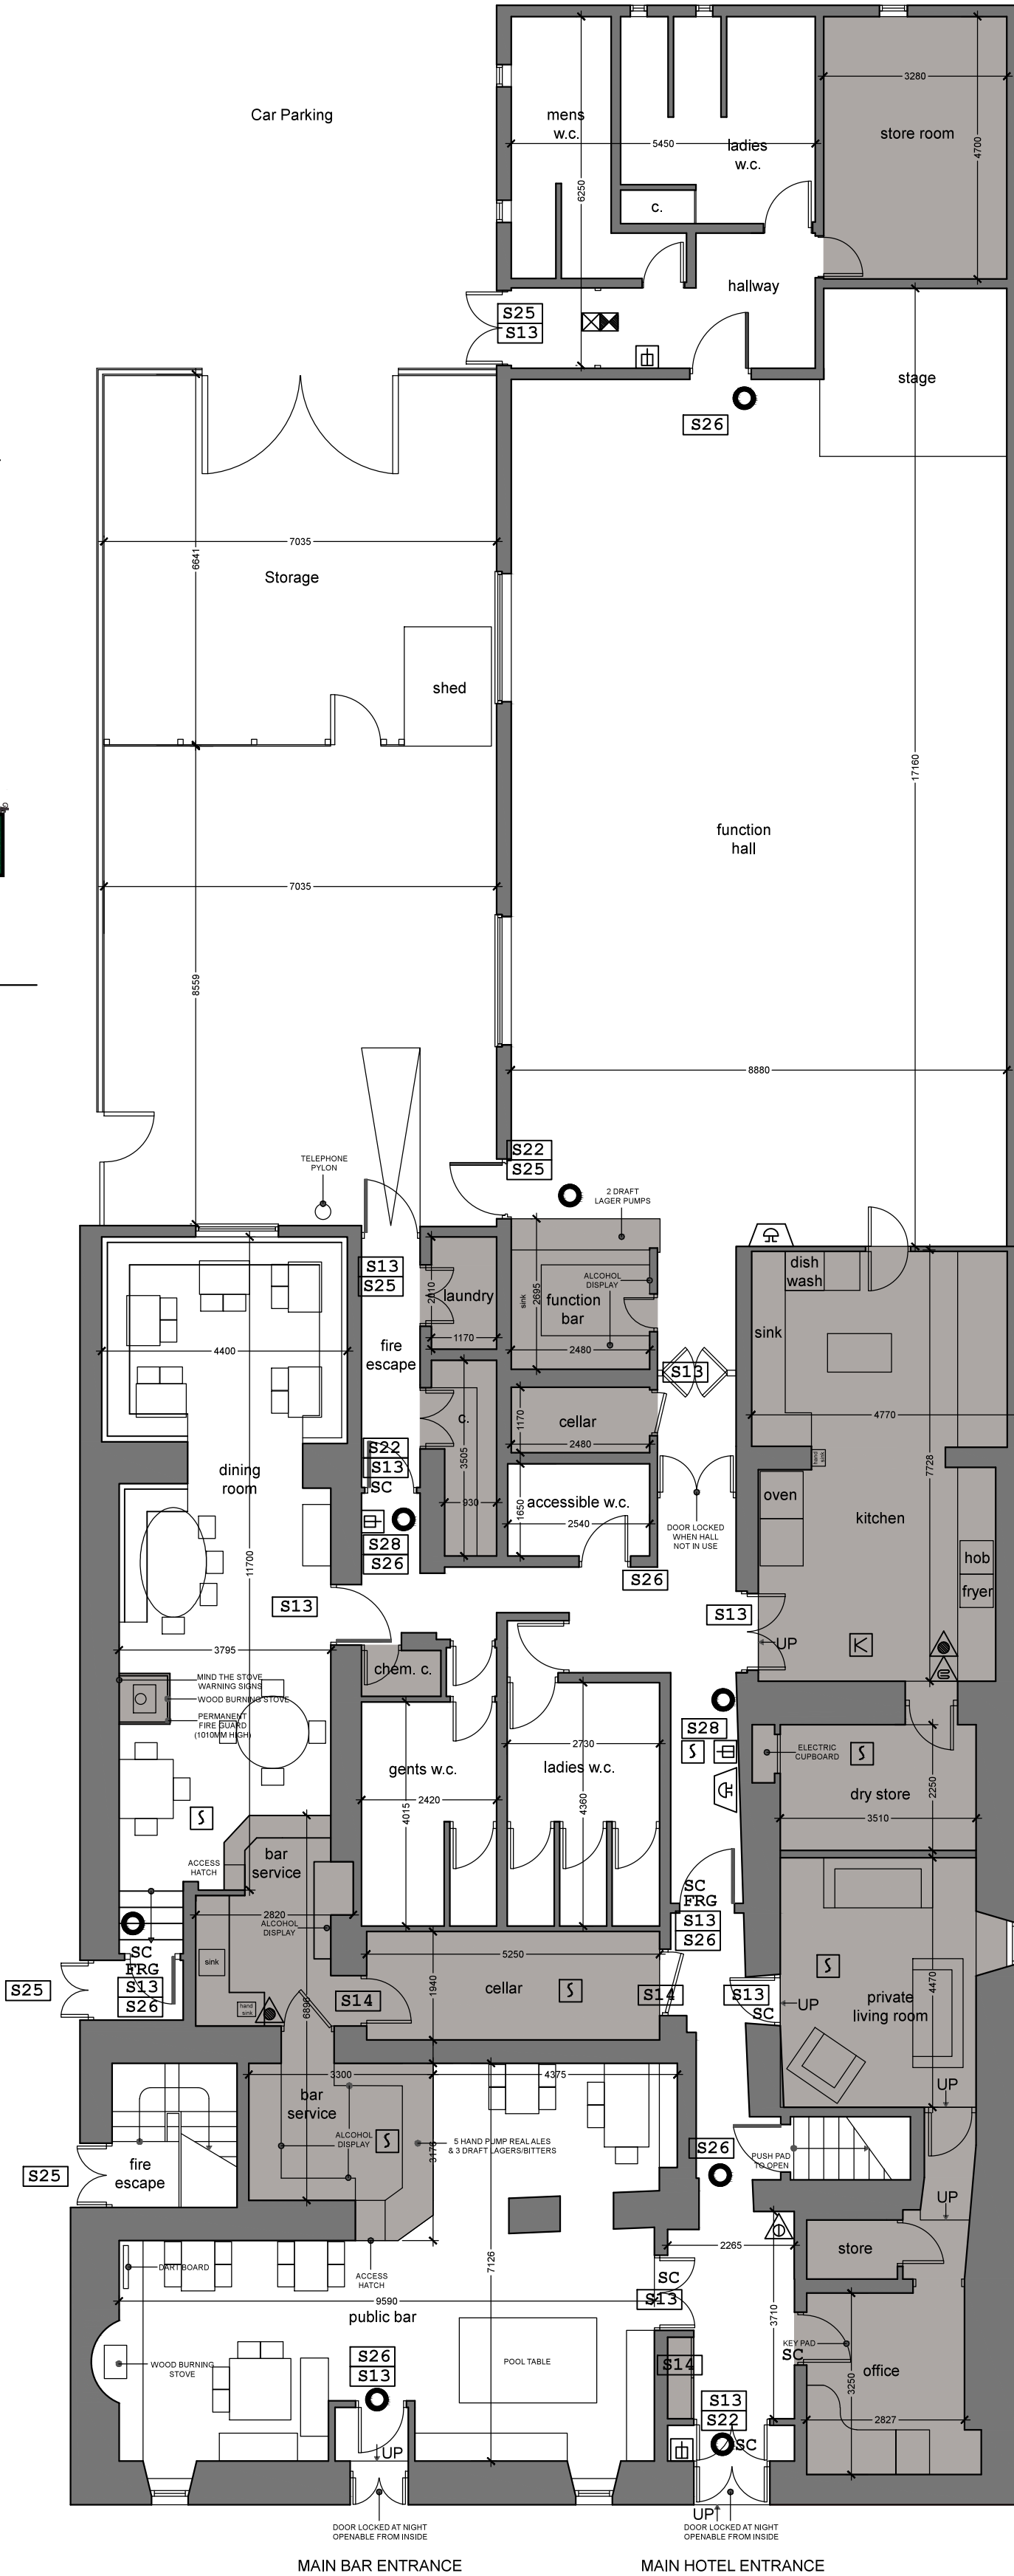

Ground Floor
as existing

for Mr & Mrs Smith, The New Inn, Aberchirder

ALL DIMENSIONS, SETTING OUT, LEVELS ETC. TO BE CHECKED ON SITE
THIS DRAWING MUST BE READ IN CONJUNCTION WITH OTHER RELEVANT SPECIFICATIONS AND DRAWINGS
THIS DRAWING MUST NOT BE USED FOR LAND TRANSFER PURPOSES

Revisions

PLANS AS EXISTING

draft

Client	MR & MRS SMITH		
Project	THE NEW INN, ABERCHIRDER		
Title	LAYOUT PLAN FOR LICENSING		
Prj No	10001	Scale	1:100, 1:200 1:1000
Drw No	001	Date	May 2019
Revision		Drawn	BMS
		Bethany Austin Tel: 07875280026 bethanymeg87@yahoo.co.uk	