



Officer's ID / Date

5270
10/7/2008

TITLE NUMBER

GLA190110

ORDNANCE SURVEY
NATIONAL GRID REFERENCE


70m

NS6063NW NS6063NE NS6064SW NS6064SE

Survey Scale

1/1250

CROWN COPYRIGHT © - This copy has been produced from the ROS Digital Mapping System on 31/08/2008 and was made with the authority of Ordnance Survey pursuant to Section 47 of the Copyright, Designs and Patents Act 1988. Unless that act provides a relevant exception to copyright, the copy must not be copied without the prior permission of the copyright owner.

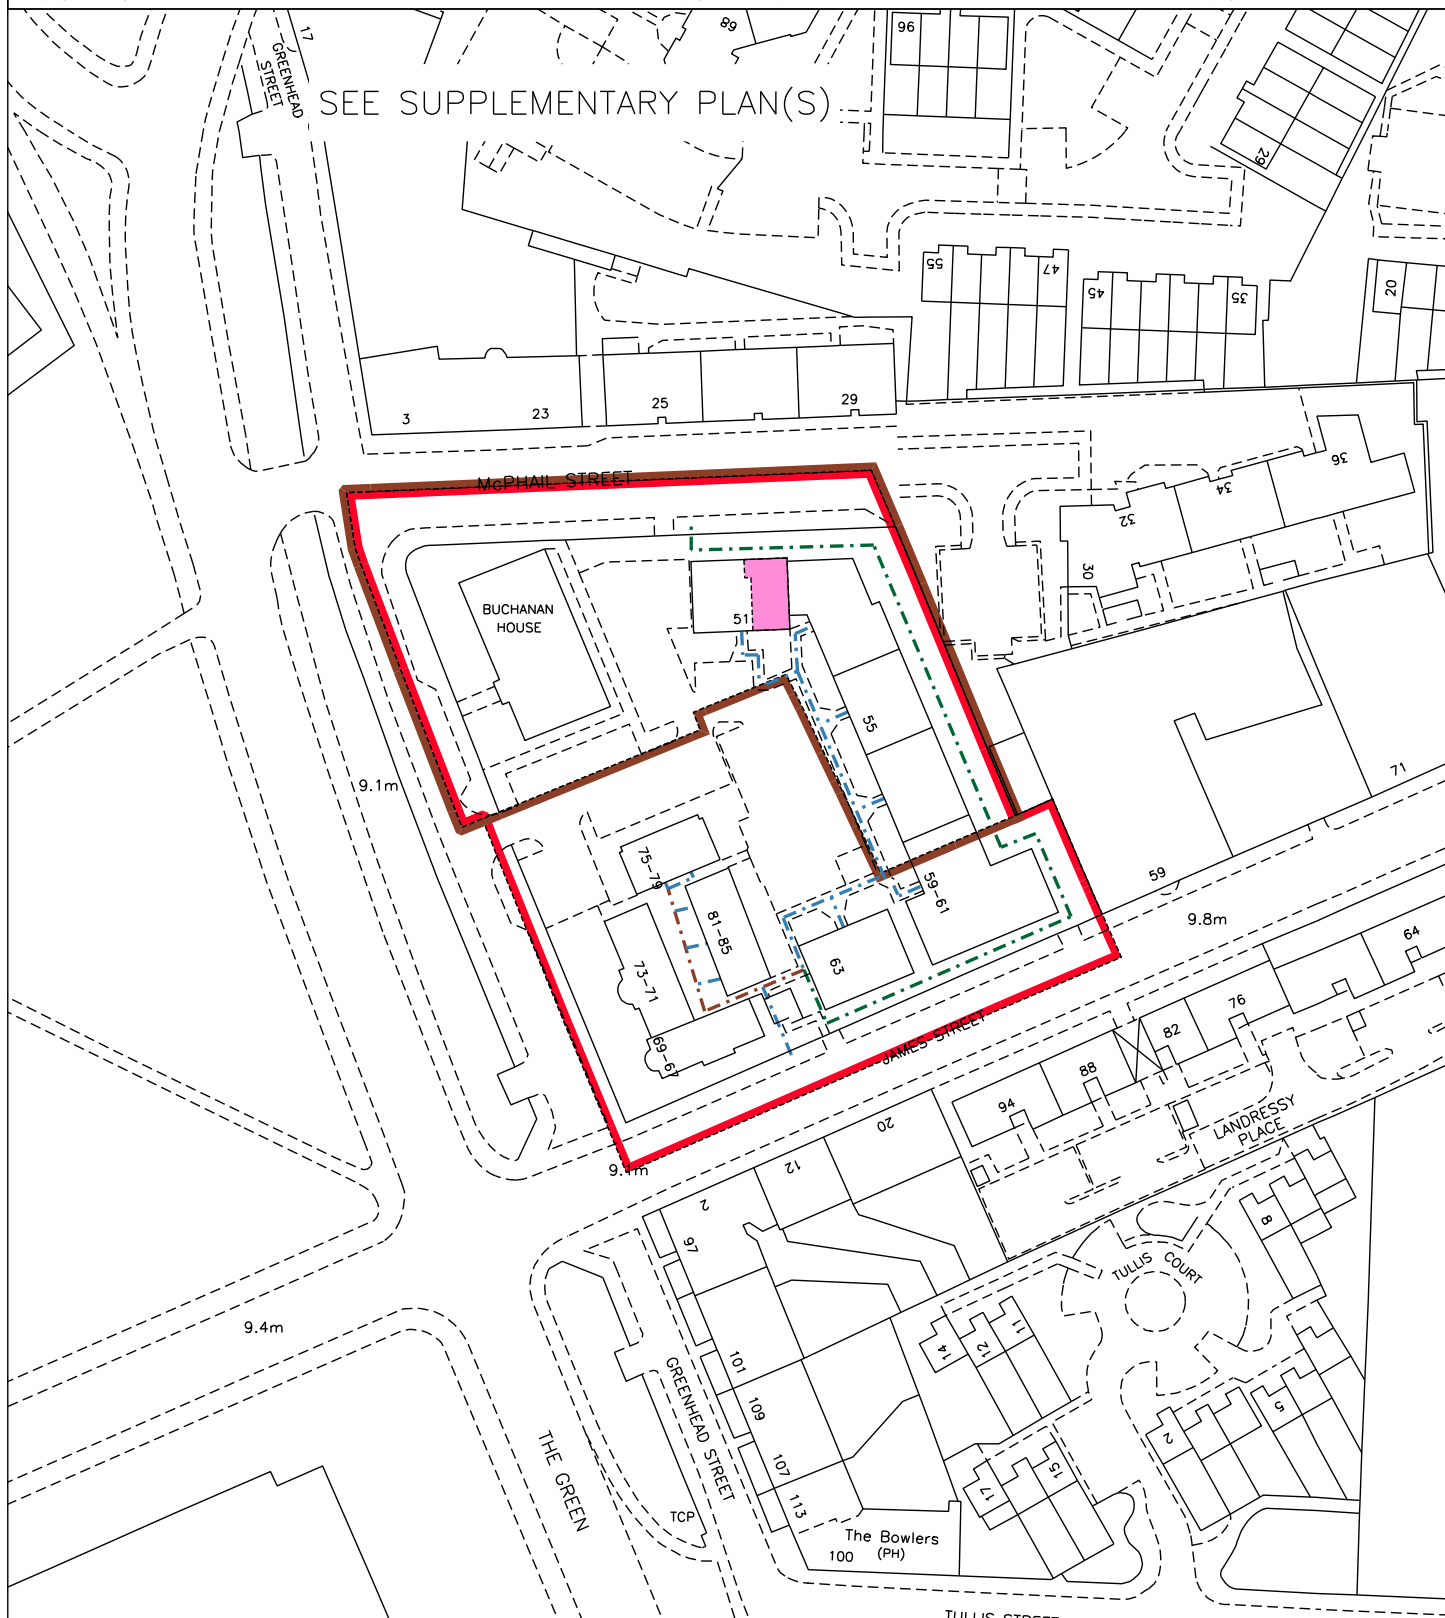

LAND REGISTER
OF SCOTLAND

Officer's ID/Date

5270
10/7/2008

Title Number

GLA190110

SUPPLEMENTARY PLAN 2
TO THE TITLE PLAN

THIS IS THE PLAN REFERRED TO IN THE FOREGOING
Supplementary Deed of Conditions by Tay Homes
(Glasgow) Limited in respect of the development
at Greenhead Street/McPhail Street/James Street
Glasgow Green, Glasgow


McPHAIL STREET

BUCHANAN
HOUSE

GREENHEAD STREET

JAMES STREET

ARCADIA STREET

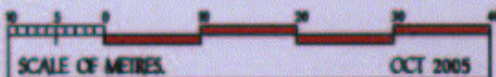

OCT 2005



Handwritten signature DIRECTOR

TAY Tay Ltd,
Tay House,
9-11 Academy Street,
Ayr KA7 8HS

TEL : 01292 61110

FAX : 01292 61115

SITE BUCHANAN GARDENS,
GLASGOW GREEN.

DATE OCT 2005

DRAWN DO

SCALE

AREA

TITLE DEED OF CONDITIONS
PLAN

DWG NO.

17/2003(DOC)01

REV.