


 LAND REGISTER OF SCOTLAND	Version date	TITLE NUMBER	
	28/02/2022	<b>MID138710</b>	
	BRITISH NATIONAL GRID EASTING/NORTHING		
322870, 676075		Survey Scale	Print Scale
		1:1250	1:1250 @ A4

CROWN COPYRIGHT © This copy has been produced on 01/04/2022 with the authority of Ordnance Survey under Section 47 of the Copyright and Patents Act 1988. Unless there is a relevant exception to copyright, the copy must not be copied without prior permission of the copyright owner. OS Licence no 100041182.  
 This extract may contain Ordnance Survey features captured at other scales.





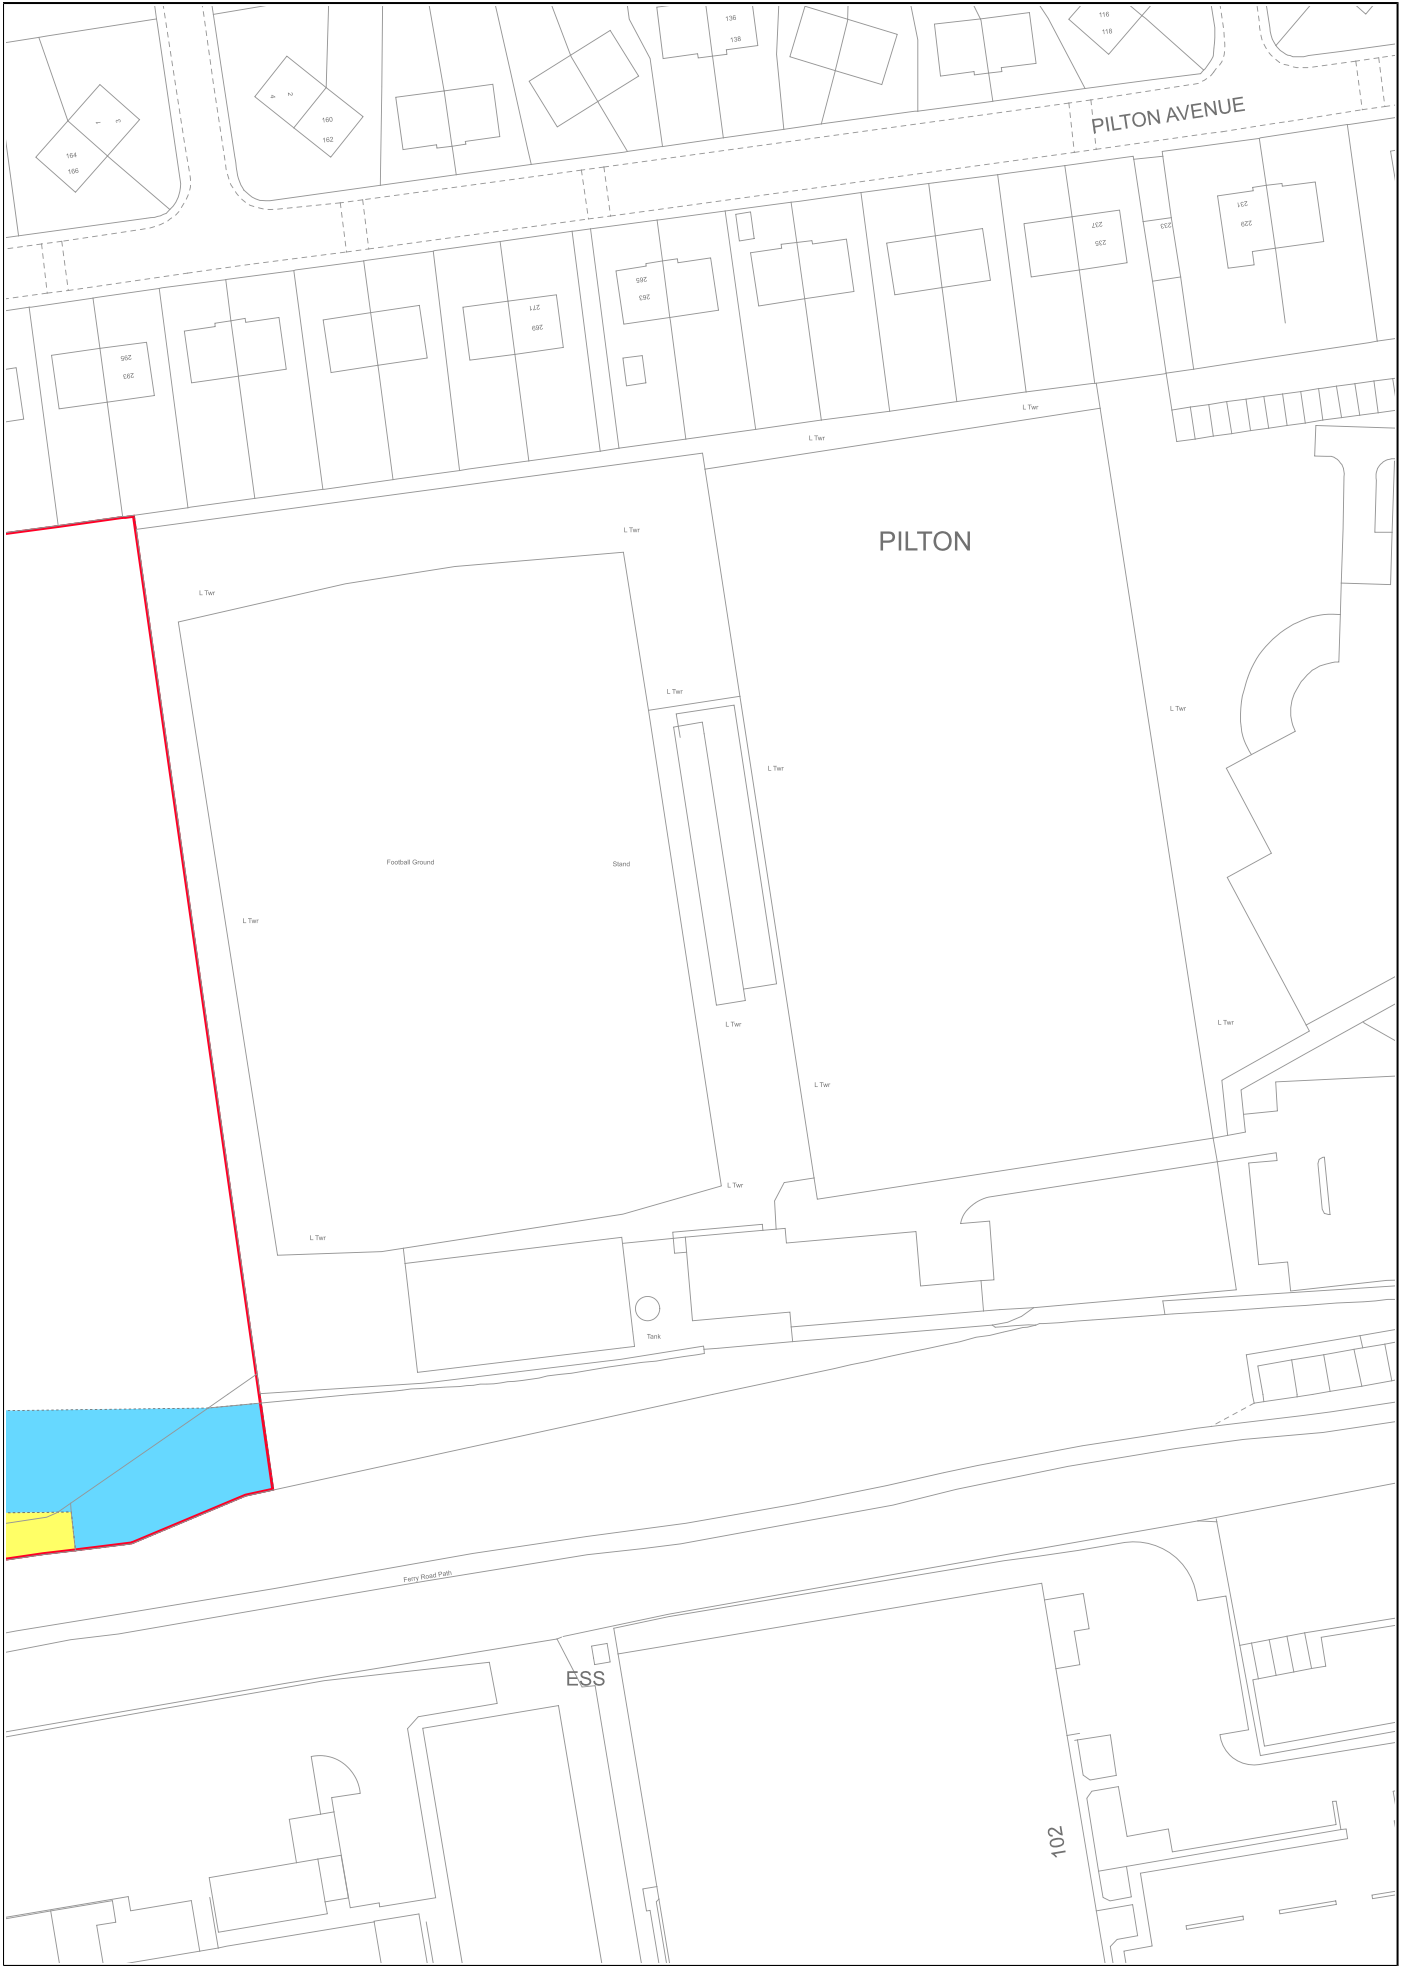


LAND REGISTER OF SCOTLAND	Officer's ID/Date	Title      Number
	2908 17/4/2013	MID138710

Title	Number
-------	--------

MID138710

NOTE: This copy is a reduction of the original plan.

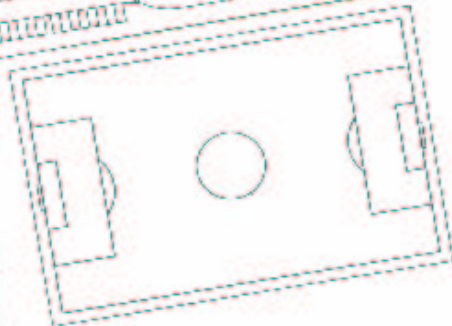

A diagram showing a large rectangle divided into four colored regions: blue, green, orange, and white. The orange region is labeled  $3\text{m} \times 3\text{m}$ .


10

[illegible]

## SUPPLEMENTARY PLAN 1 TO THE TITLE PLAN



LAND REGISTER OF SCOTLAND	Officer's ID/Date	Title	Number
	2908 17/4/2013		MID138710

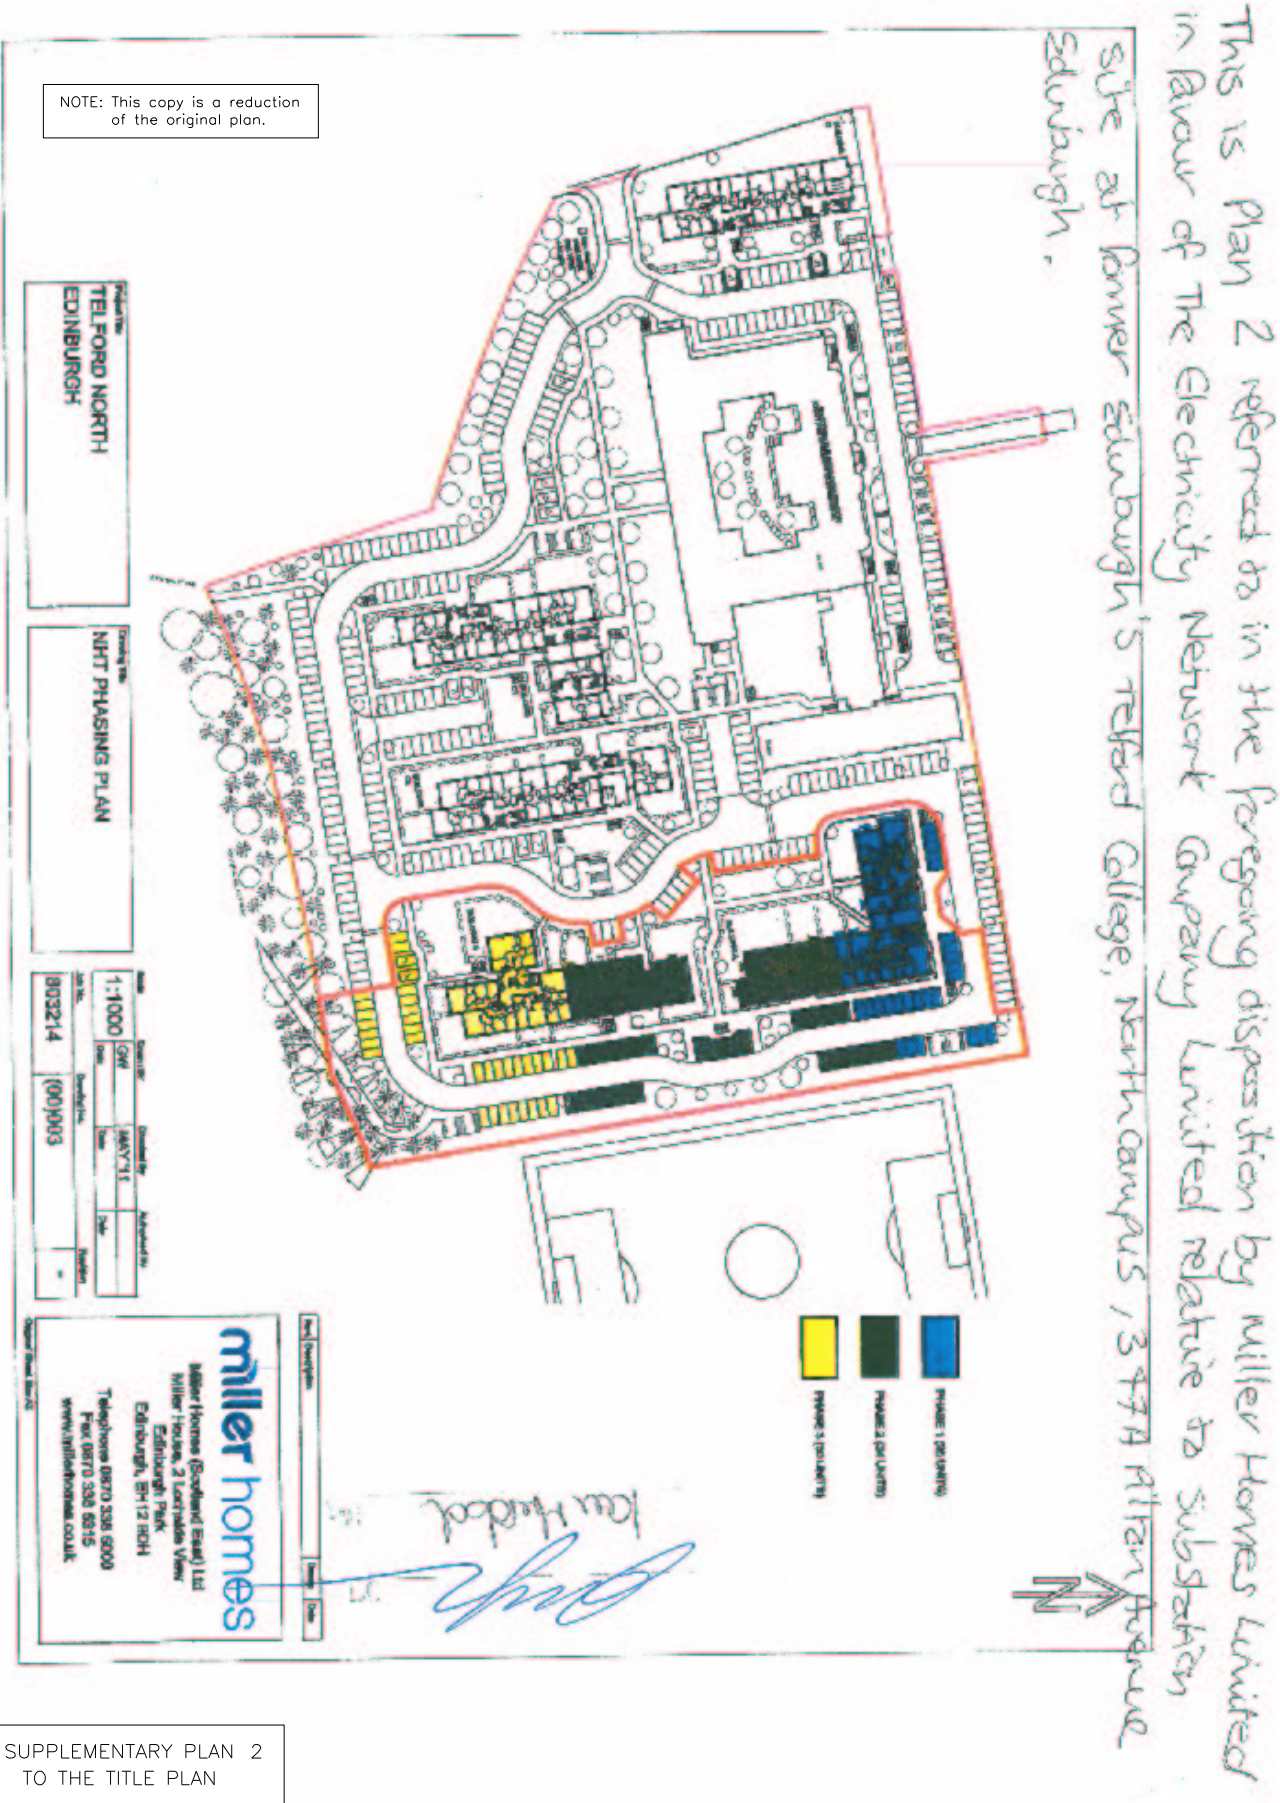



This is the plan referred to  
in the foregoing Framework Deed of  
Real Burdens and grant of Servitude  
Rights by Miller Homes Limited

*[Signature]* (no other)

A BUILDING A & BUILDING B BOUNDARIES REMOVED

GW 30.08.11

Rev.	Description	Drawn	Date
------	-------------	-------	------

**miller homes**

Miller Homes (Scotland East) Ltd  
Miller House, 2 Lochside View  
Edinburgh Park  
Edinburgh, EH12 9DH

Telephone 0870 336 5000  
Fax 0870 336 5315  
[www.millerhomes.co.uk](http://www.millerhomes.co.uk)

Scale	Drawn By	Checked By	Authorised By
1:1000	GW	JULY '11	
	Date	Date	Date

Job No.	Drawing No.	Revision
803214	(00)005	A

PLAN

Original Sheet Size A3




LAND REGISTER  
OF SCOTLAND

Officer's ID/Date  
2908  
17/4/2013

Title      Number  
MID138710


SUPPLEMENTARY PLAN 3  
TO THE TITLE PLAN

NOTE: This copy is a reduction  
of the original plan.

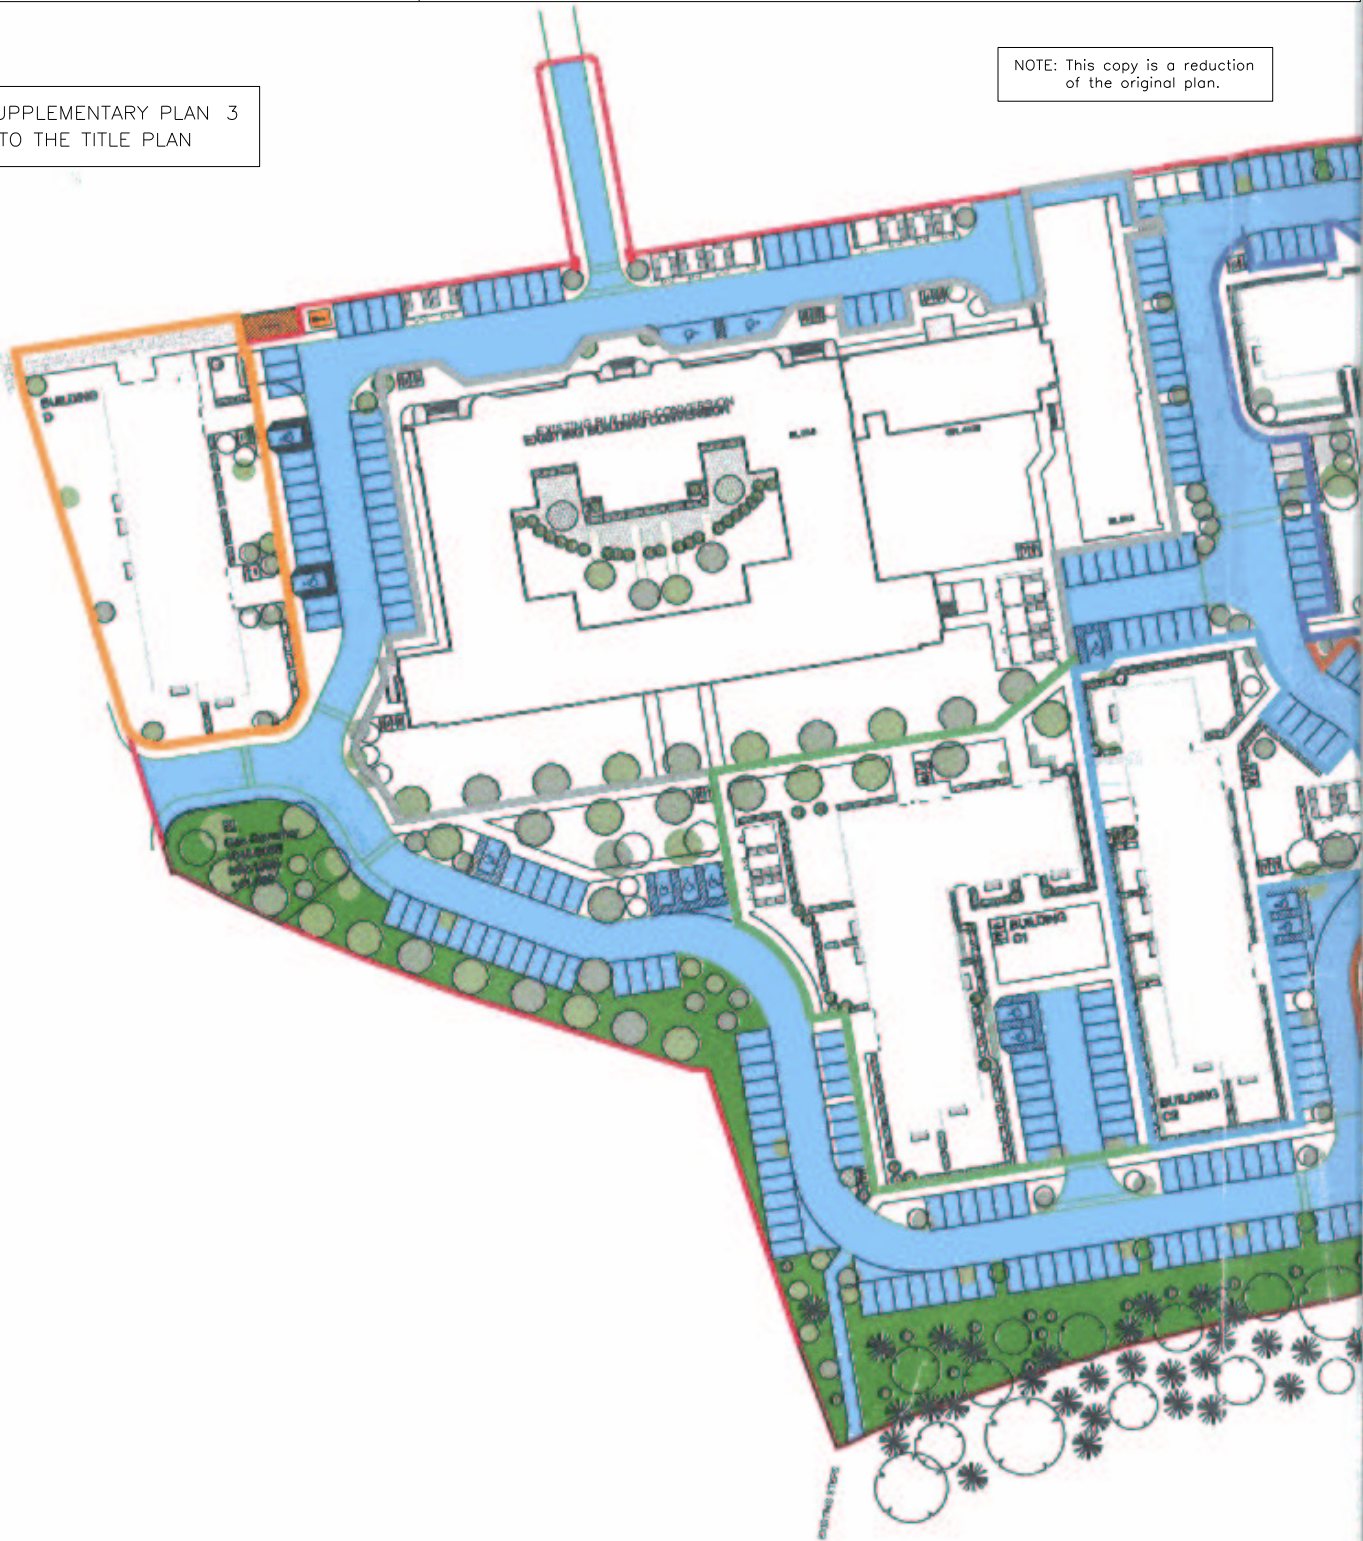

Project Title  
TELFORD NORTH  
EDINBURGH

Drawing Title  
TELFORD NORTH  
OVERARCHING  
DEED OF CONDITIONS PLAN

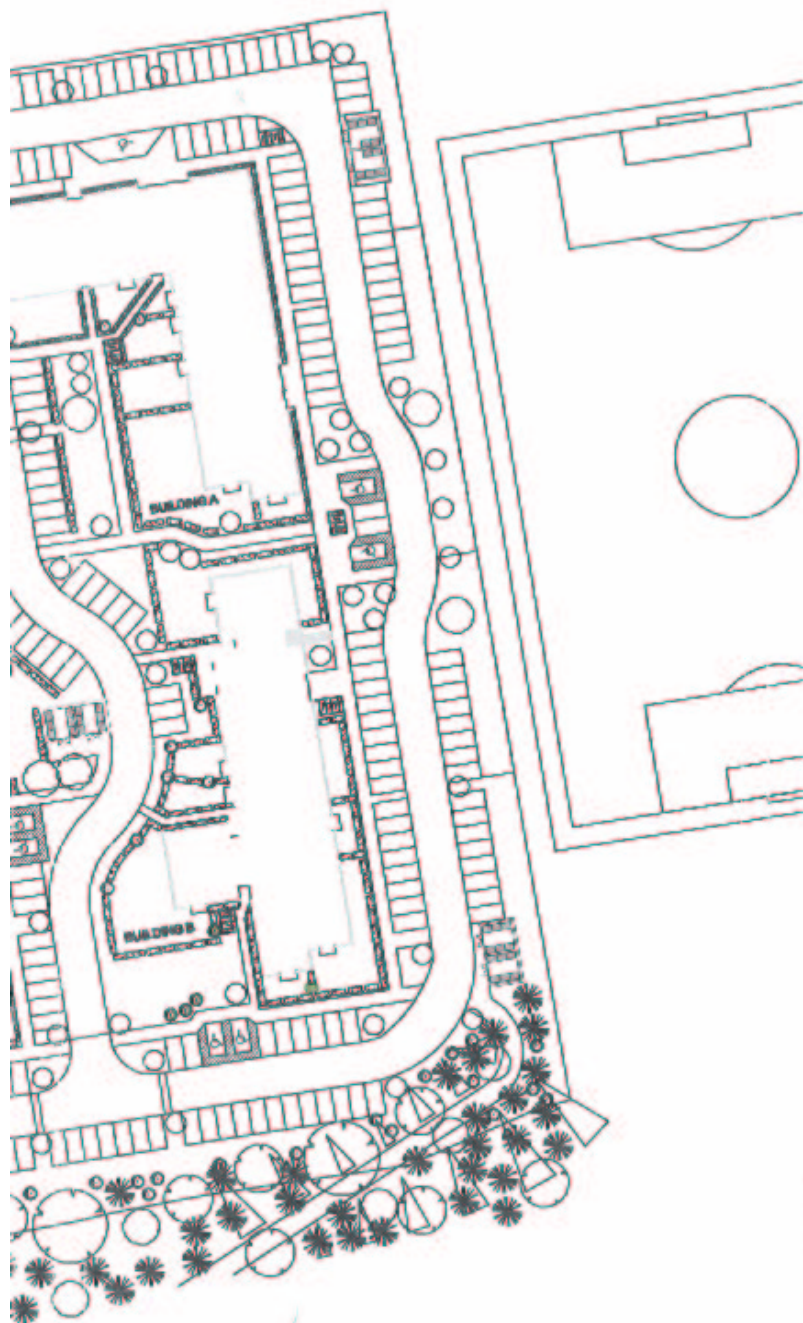

This is the plan referred to in the foregoing deed of Real Burden and grant of servitude right by Miller Homes Limited.

*(as attes)*

A GAS GOVERNOR SHOWN

GW 13.12.11

Rev.	Description	Drawn	Date
------	-------------	-------	------

**miller homes**

Miller Homes (Scotland East) Ltd  
Miller House, 2 Lochside View  
Edinburgh Park  
Edinburgh, EH12 9DH

Telephone 0870 336 5000  
Fax 0870 336 5315  
[www.millerhomes.co.uk](http://www.millerhomes.co.uk)

Scale	Drawn By	Checked By	Authorised By
1:1000	GW	JULY '11	
	Date	Date	Date
Job No.		Drawing No.	Revision
803214		(00)004	A

Original Sheet Size A3