


 LAND REGISTER OF SCOTLAND		Officer's ID / Date	TITLE NUMBER
		4780 19/11/2013	INV21385
	ORDNANCE SURVEY NATIONAL GRID REFERENCE		140m
NH3708 NH3808 NH3709 NH3809			Survey Scale
			1/2500



CROWN COPYRIGHT © – This copy has been produced from the ROS Digital Mapping System on 26/03/2021 with the authority of Ordnance Survey under Section 47 of the Copyright, Designs and Patents Act 1988. Unless there is a relevant exception to copyright, the copy must not be copied without the prior permission of the copyright owner. OS Licence no 100041182.

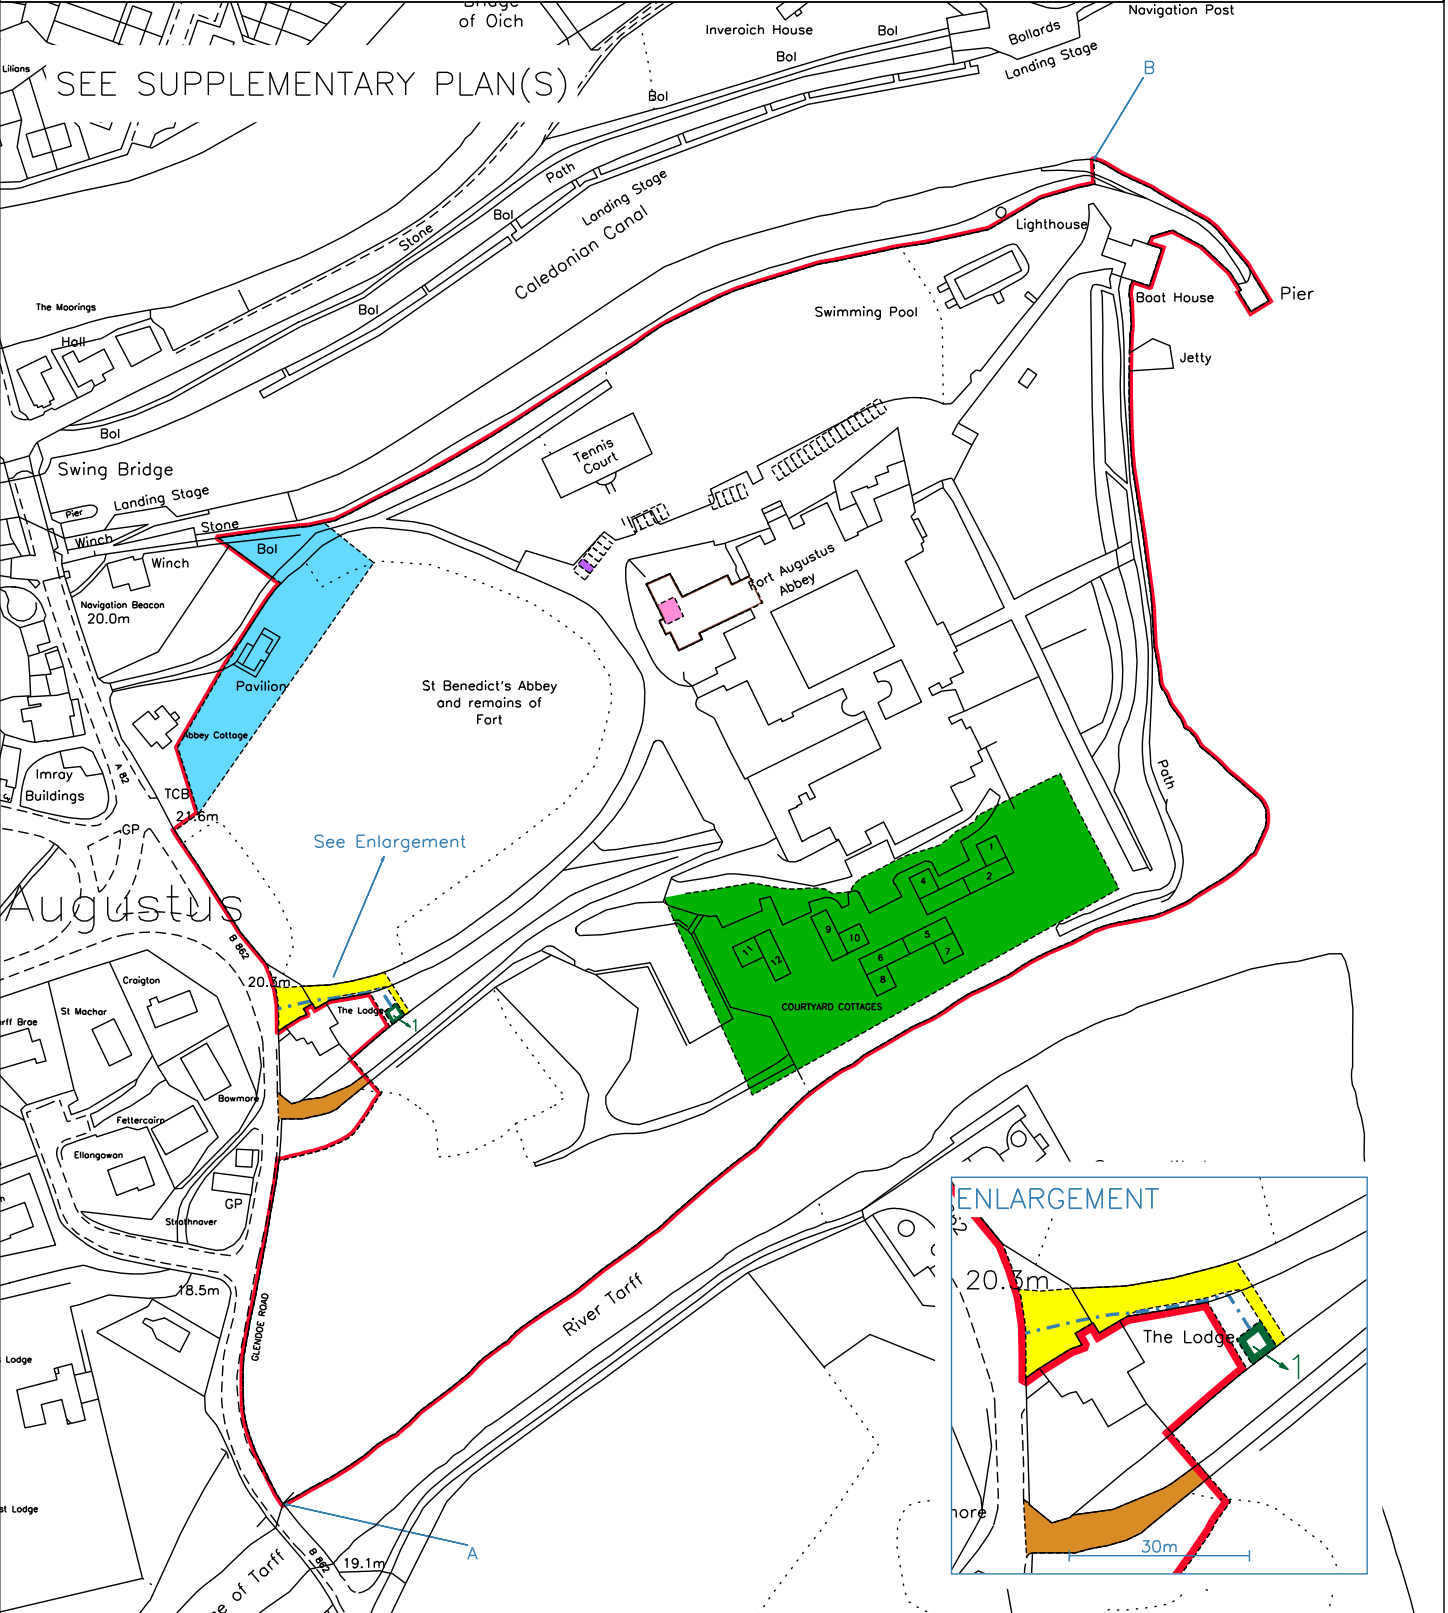

LAND REGISTER OF SCOTLAND	Officer's ID/Date	Title Number
	4780 19/11/2013	INV21385

SUPPLEMENTARY PLAN
TO THE TITLE PLAN

This is the plan referred to in the foregoing disposition.
POSTAL ADDRESS:
The Boat House
St Benedict's Abbey
Fort Augustus
Inverness-shire
PH32 4SL

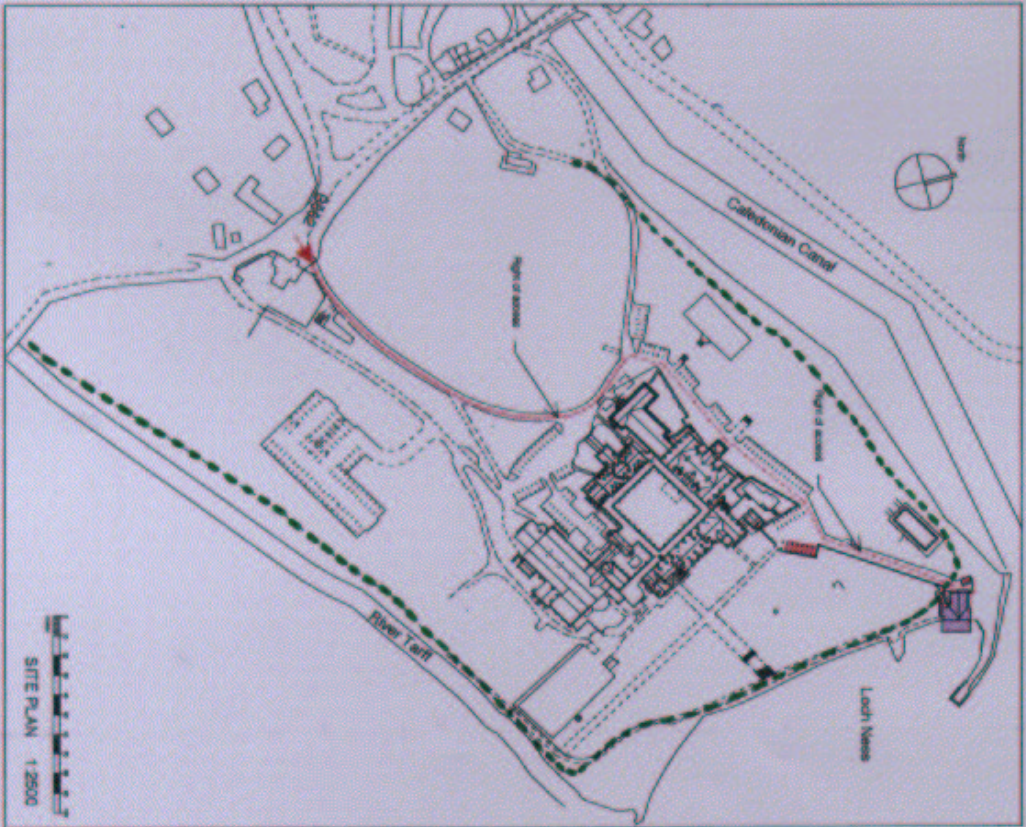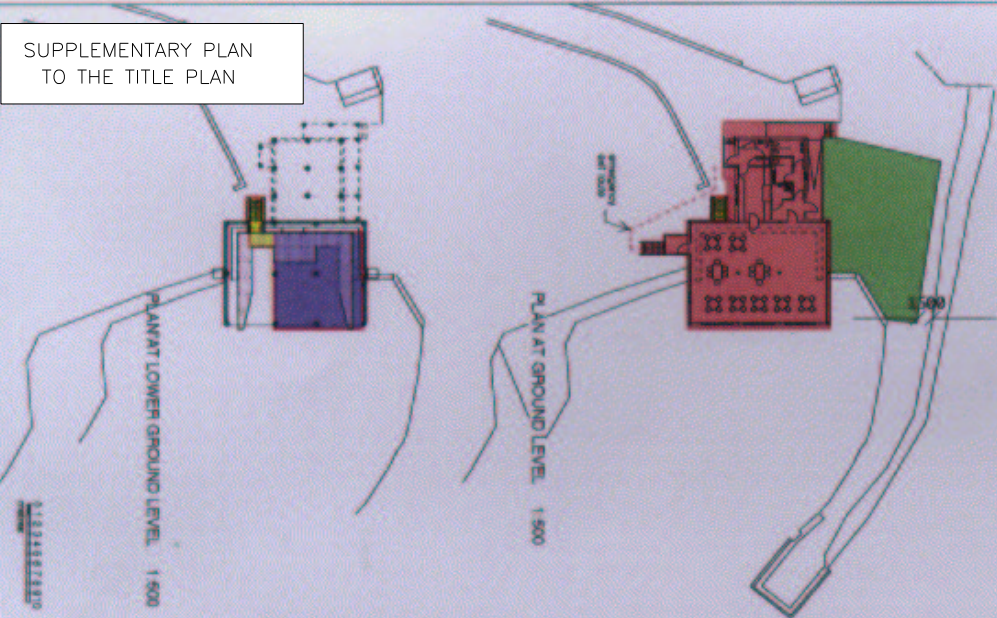

This is Plan 3 referred to in the foregoing Constitutive Deed
of Conditions and Real Burdens by Raven Highlands Limited.

[Handwritten signature]
witness