




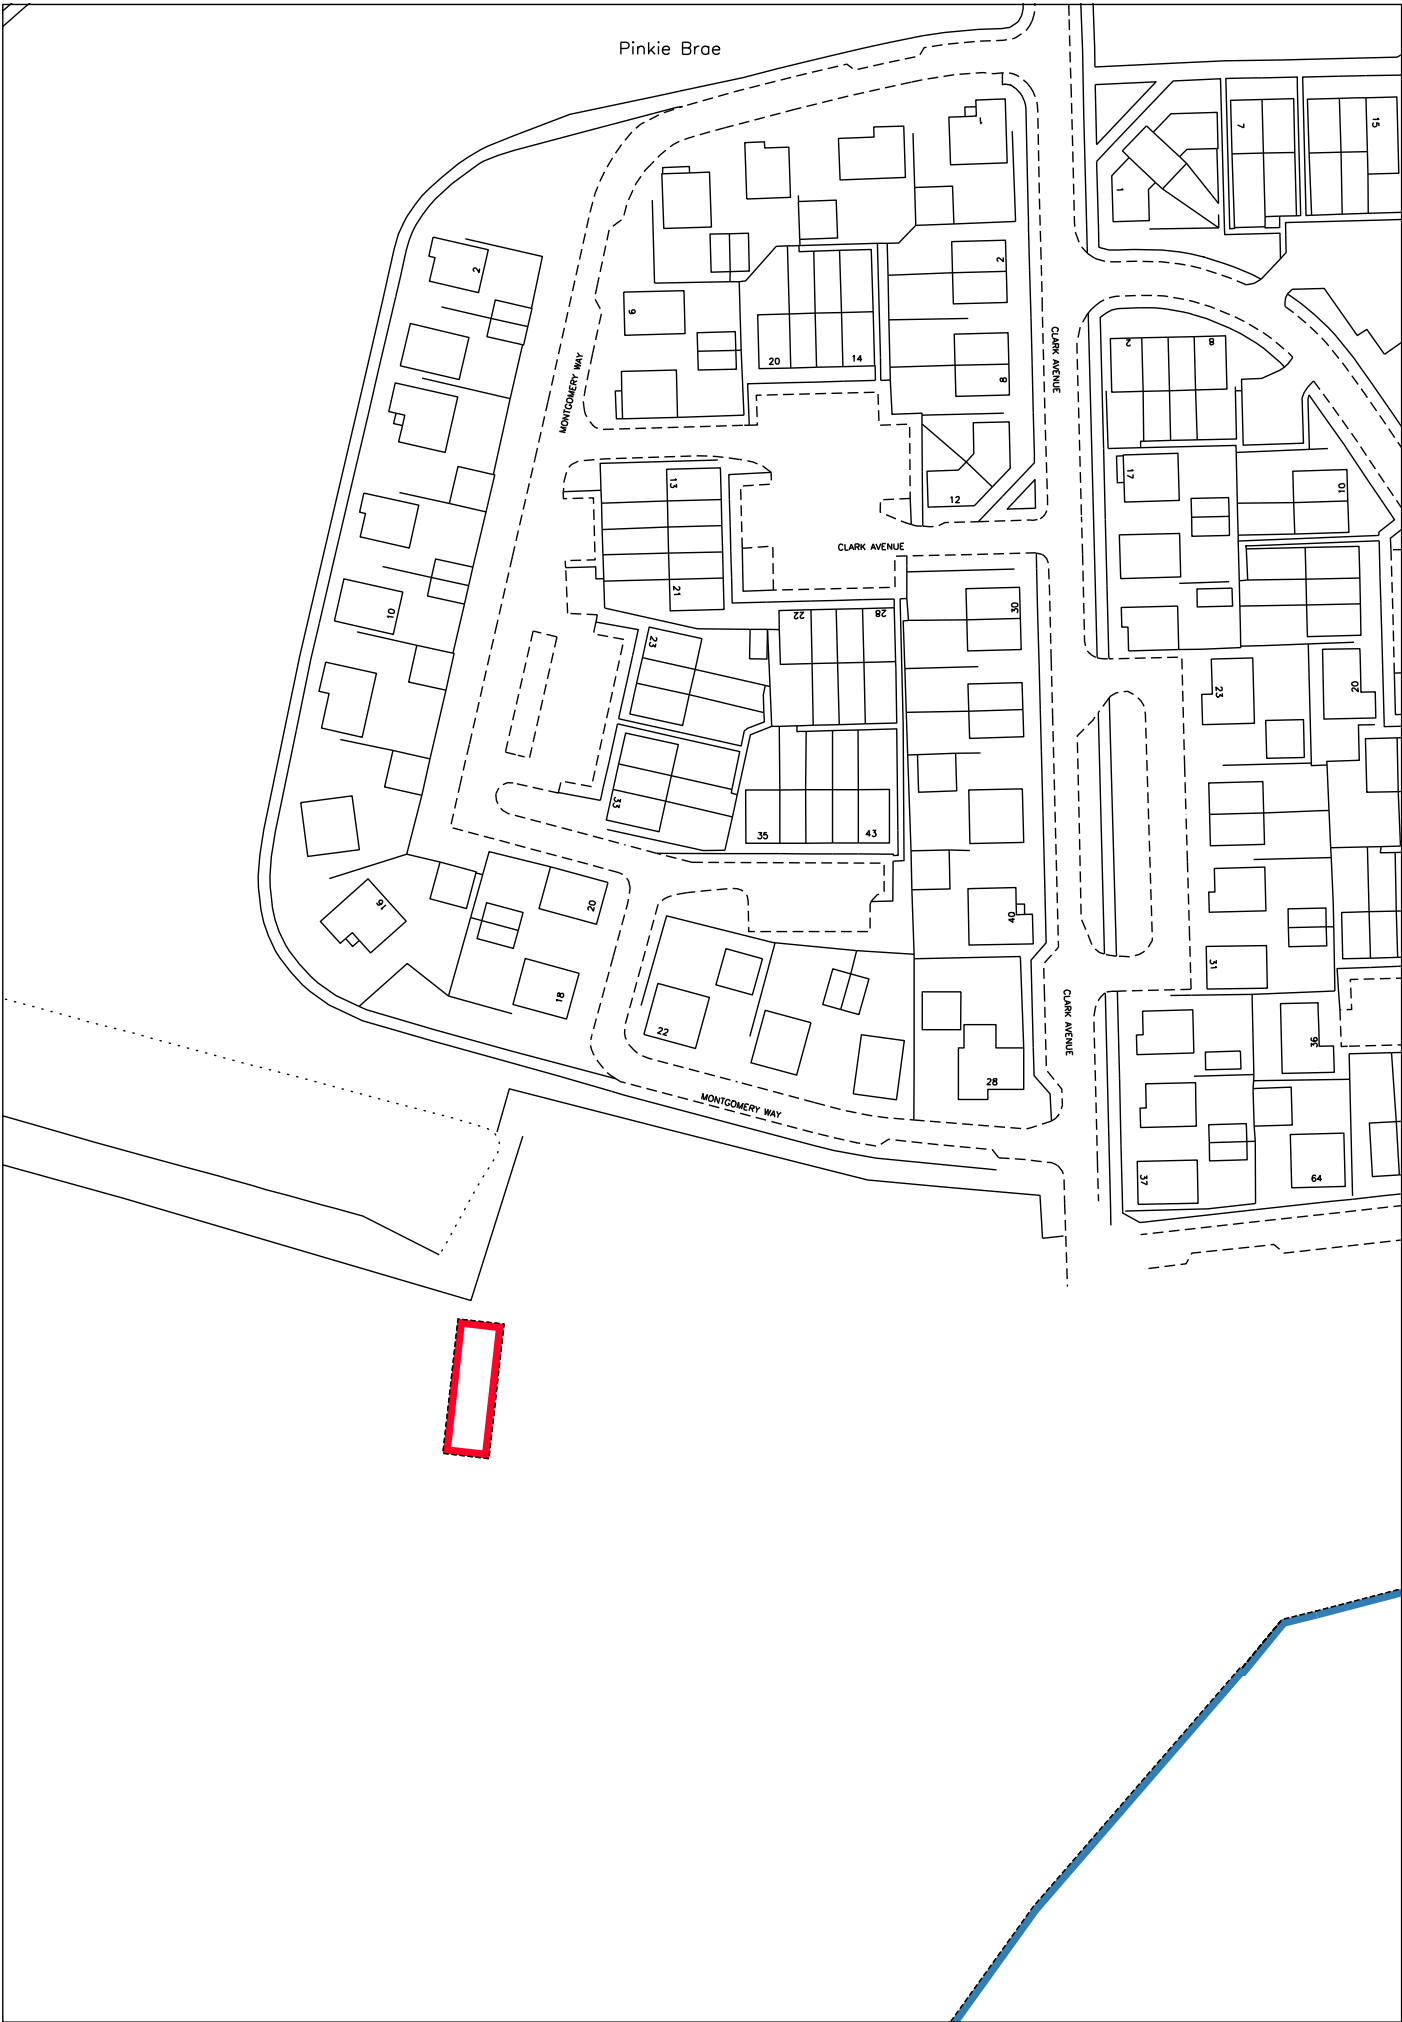

 LAND REGISTER OF SCOTLAND	Officer's ID / Date	TITLE NUMBER
	2891 5/7/2019	MID209610
	ORDNANCE SURVEY NATIONAL GRID REFERENCE	70m 
NT3671NW NT3572SE NT3672SW NT3571		Survey Scale
		1/1250

CROWN COPYRIGHT © – This copy has been produced from the ROS Digital Mapping System on 01/04/2021 with the authority of Ordnance Survey under Section 47 of the Copyright, Designs and Patents Act 1988. Unless there is a relevant exception to copyright, the copy must not be copied without the prior permission of the copyright owner. OS Licence no 100041182.

 


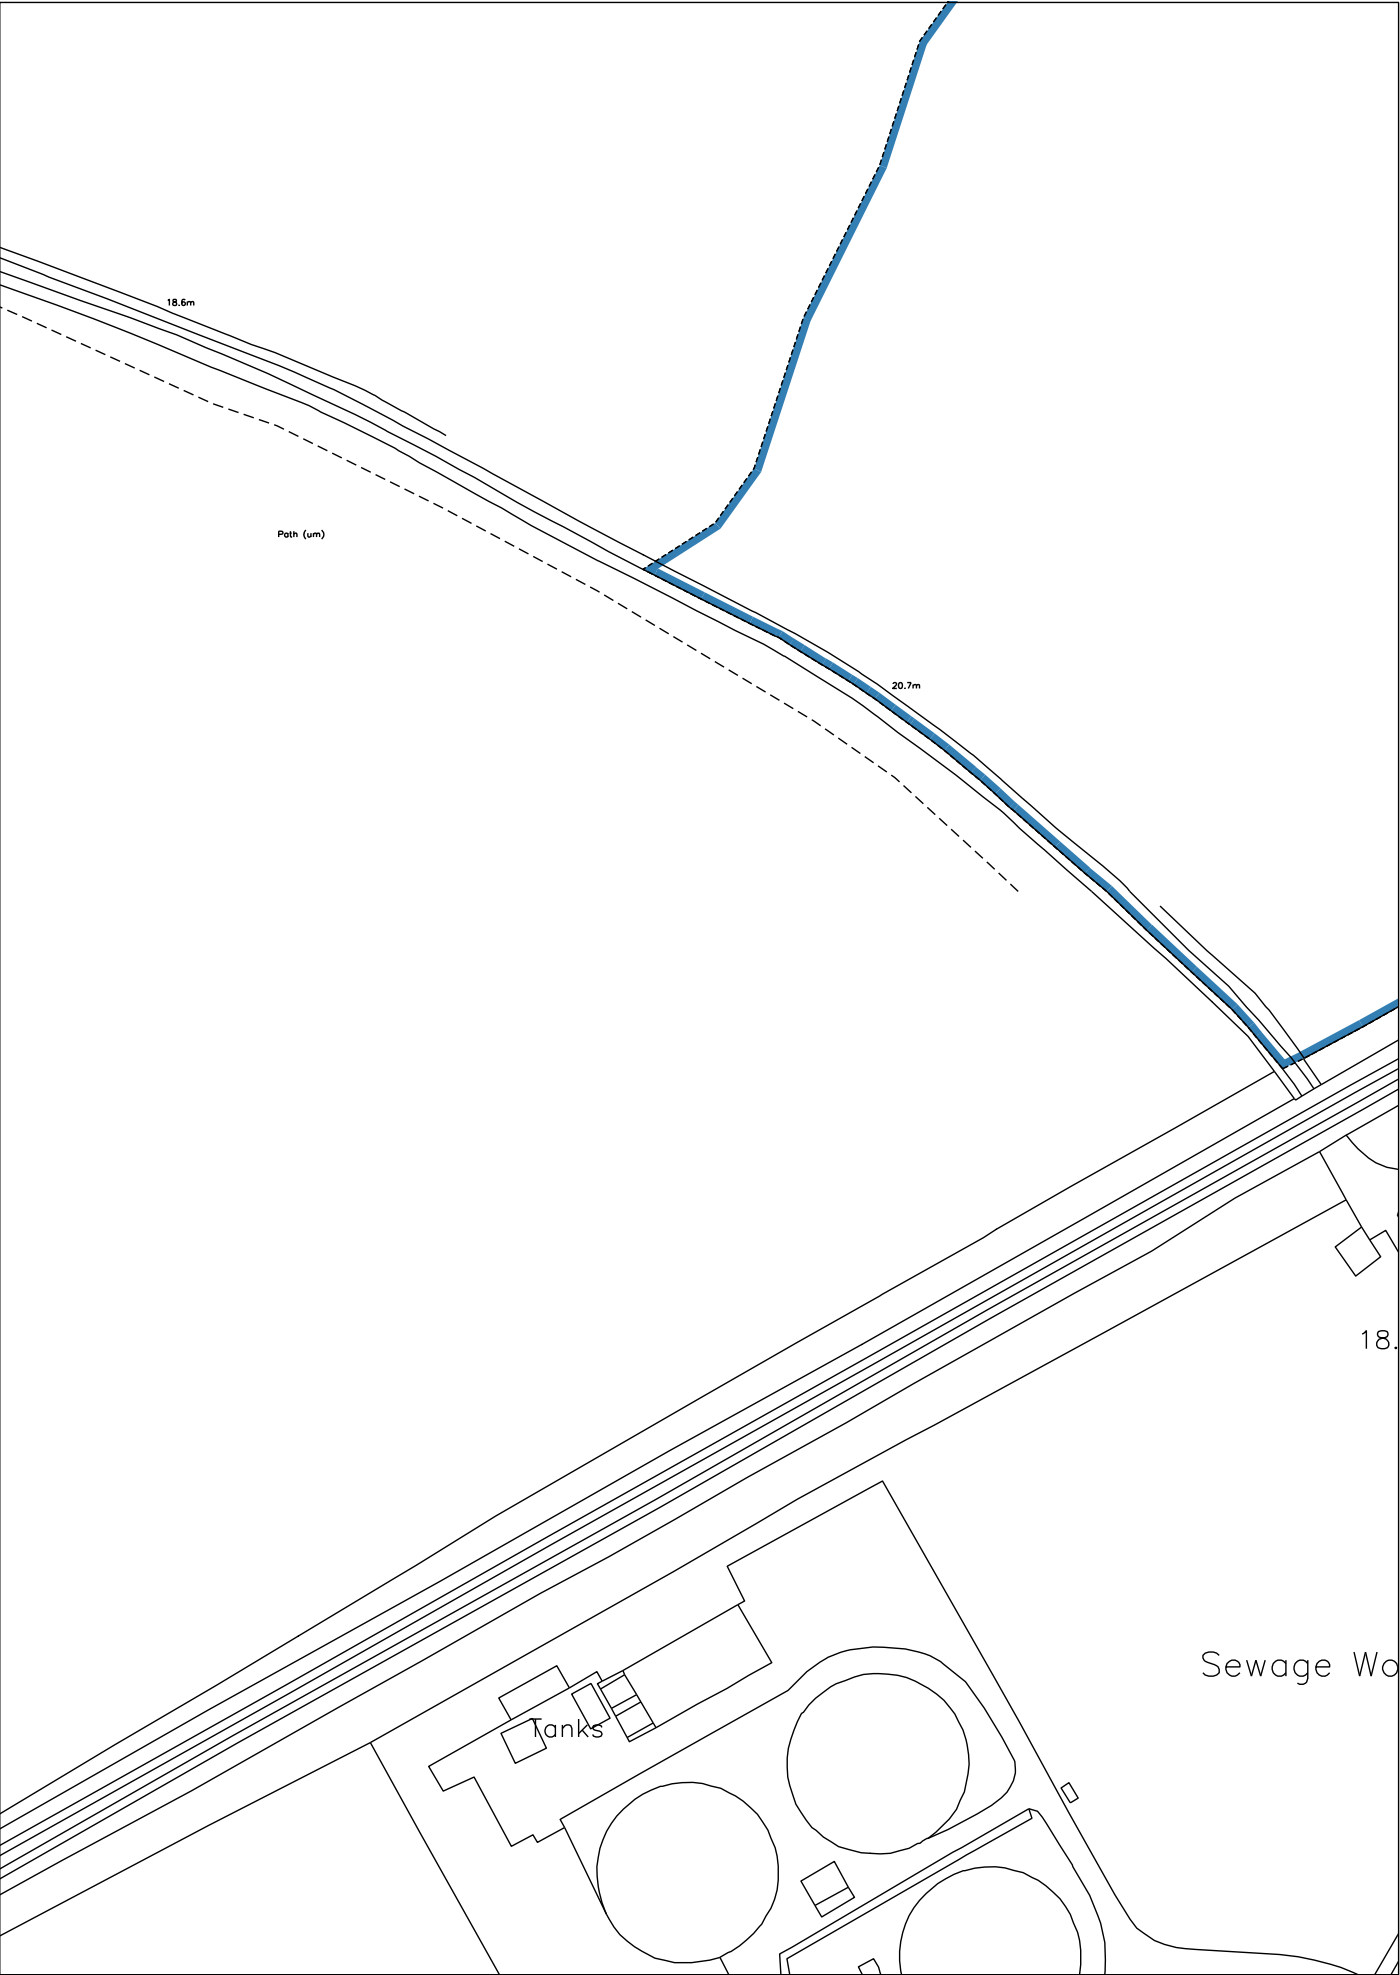






 


 LAND REGISTER OF SCOTLAND	Officer's ID / Date	Supplementary Plan to Title
	2550 17/9/2018	MID209610-1
	ORDNANCE SURVEY NATIONAL GRID REFERENCE	70m 
NT3671NW NT3572SW NT3572SE NT3672SW		Survey Scale 1/1250


CROWN COPYRIGHT © – This copy has been produced from the ROS Digital Mapping System on 01/04/2021 with the authority of Ordnance Survey under Section 47 of the Copyright, Designs and Patents Act 1988. Unless there is a relevant exception to copyright, the copy must not be copied without the prior permission of the copyright owner. OS Licence no 100041182.

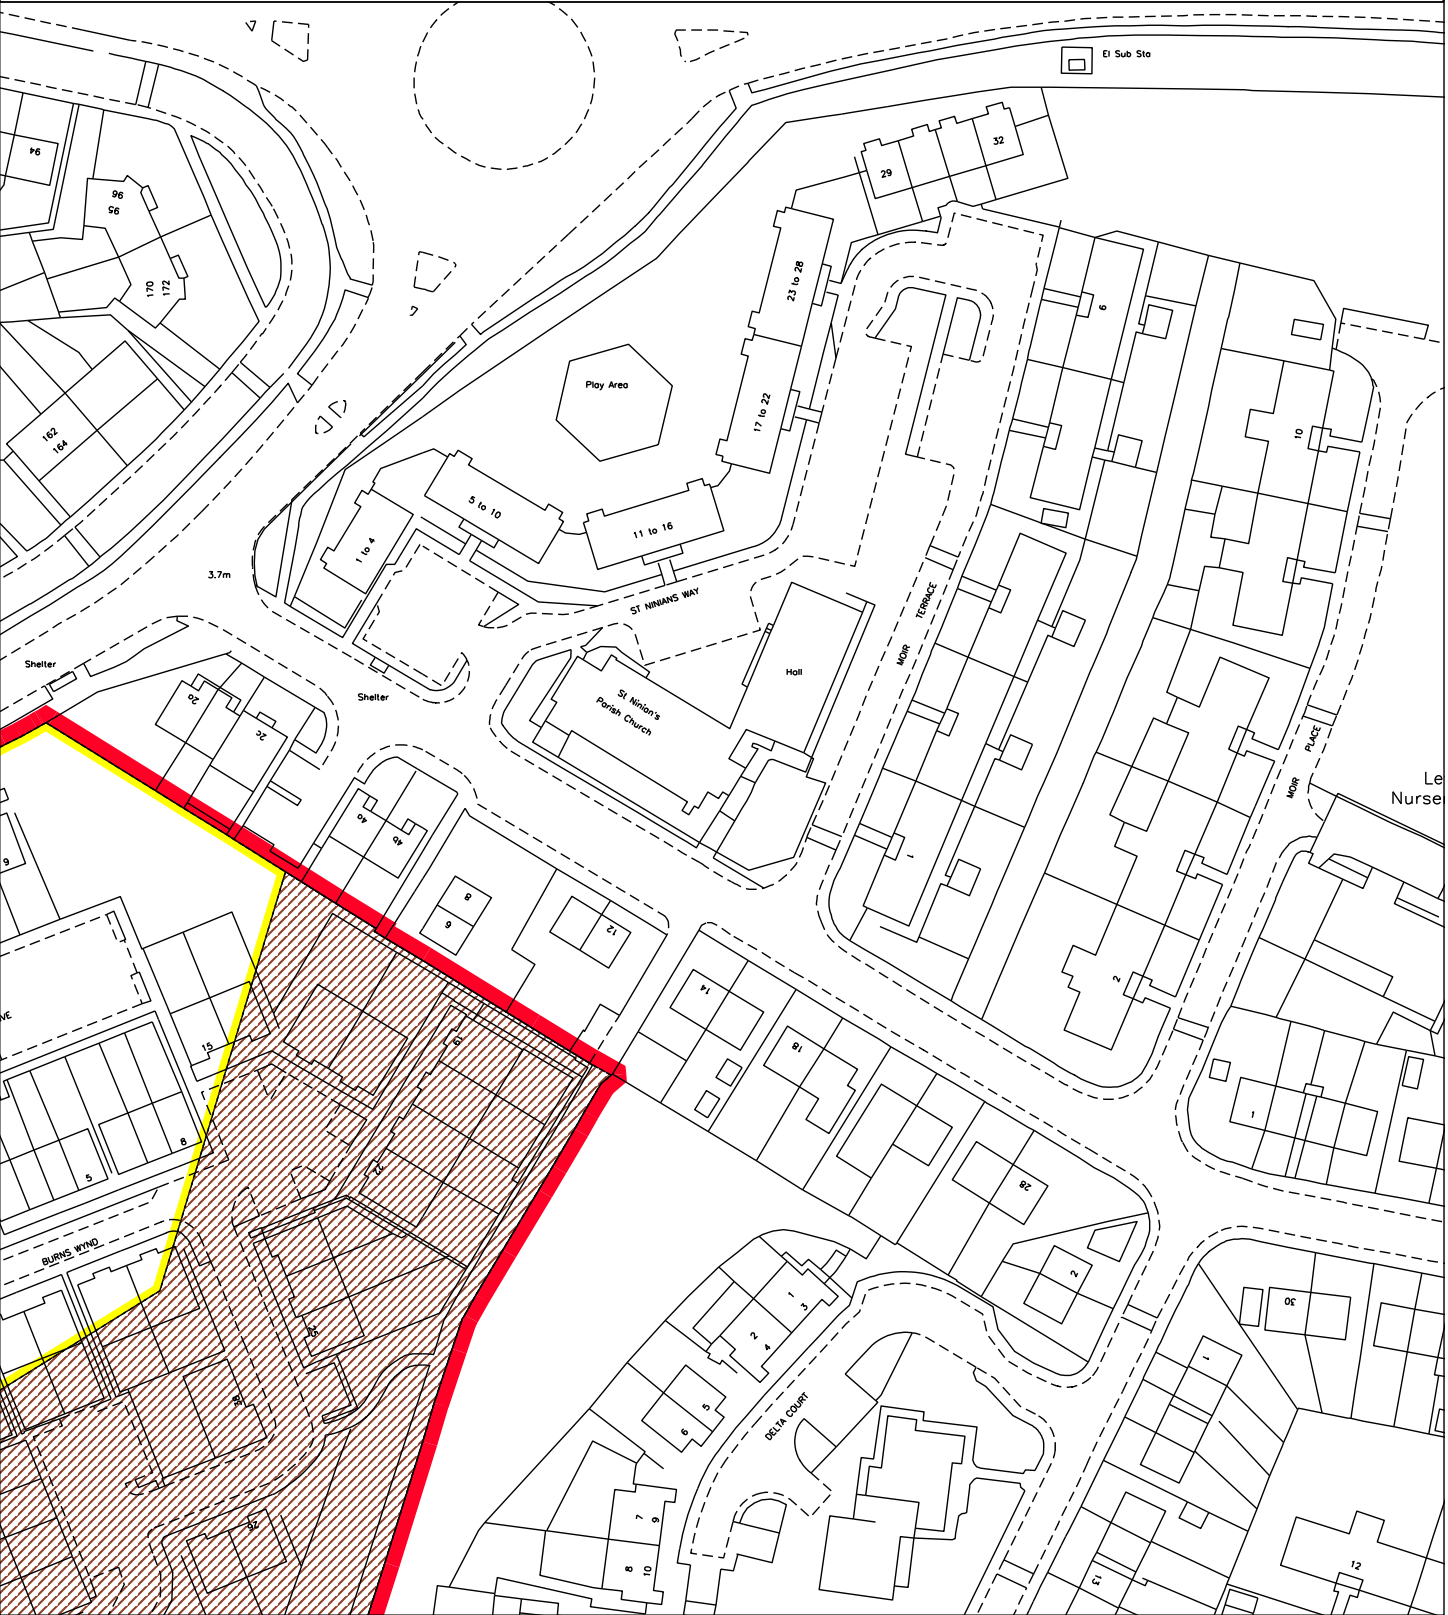




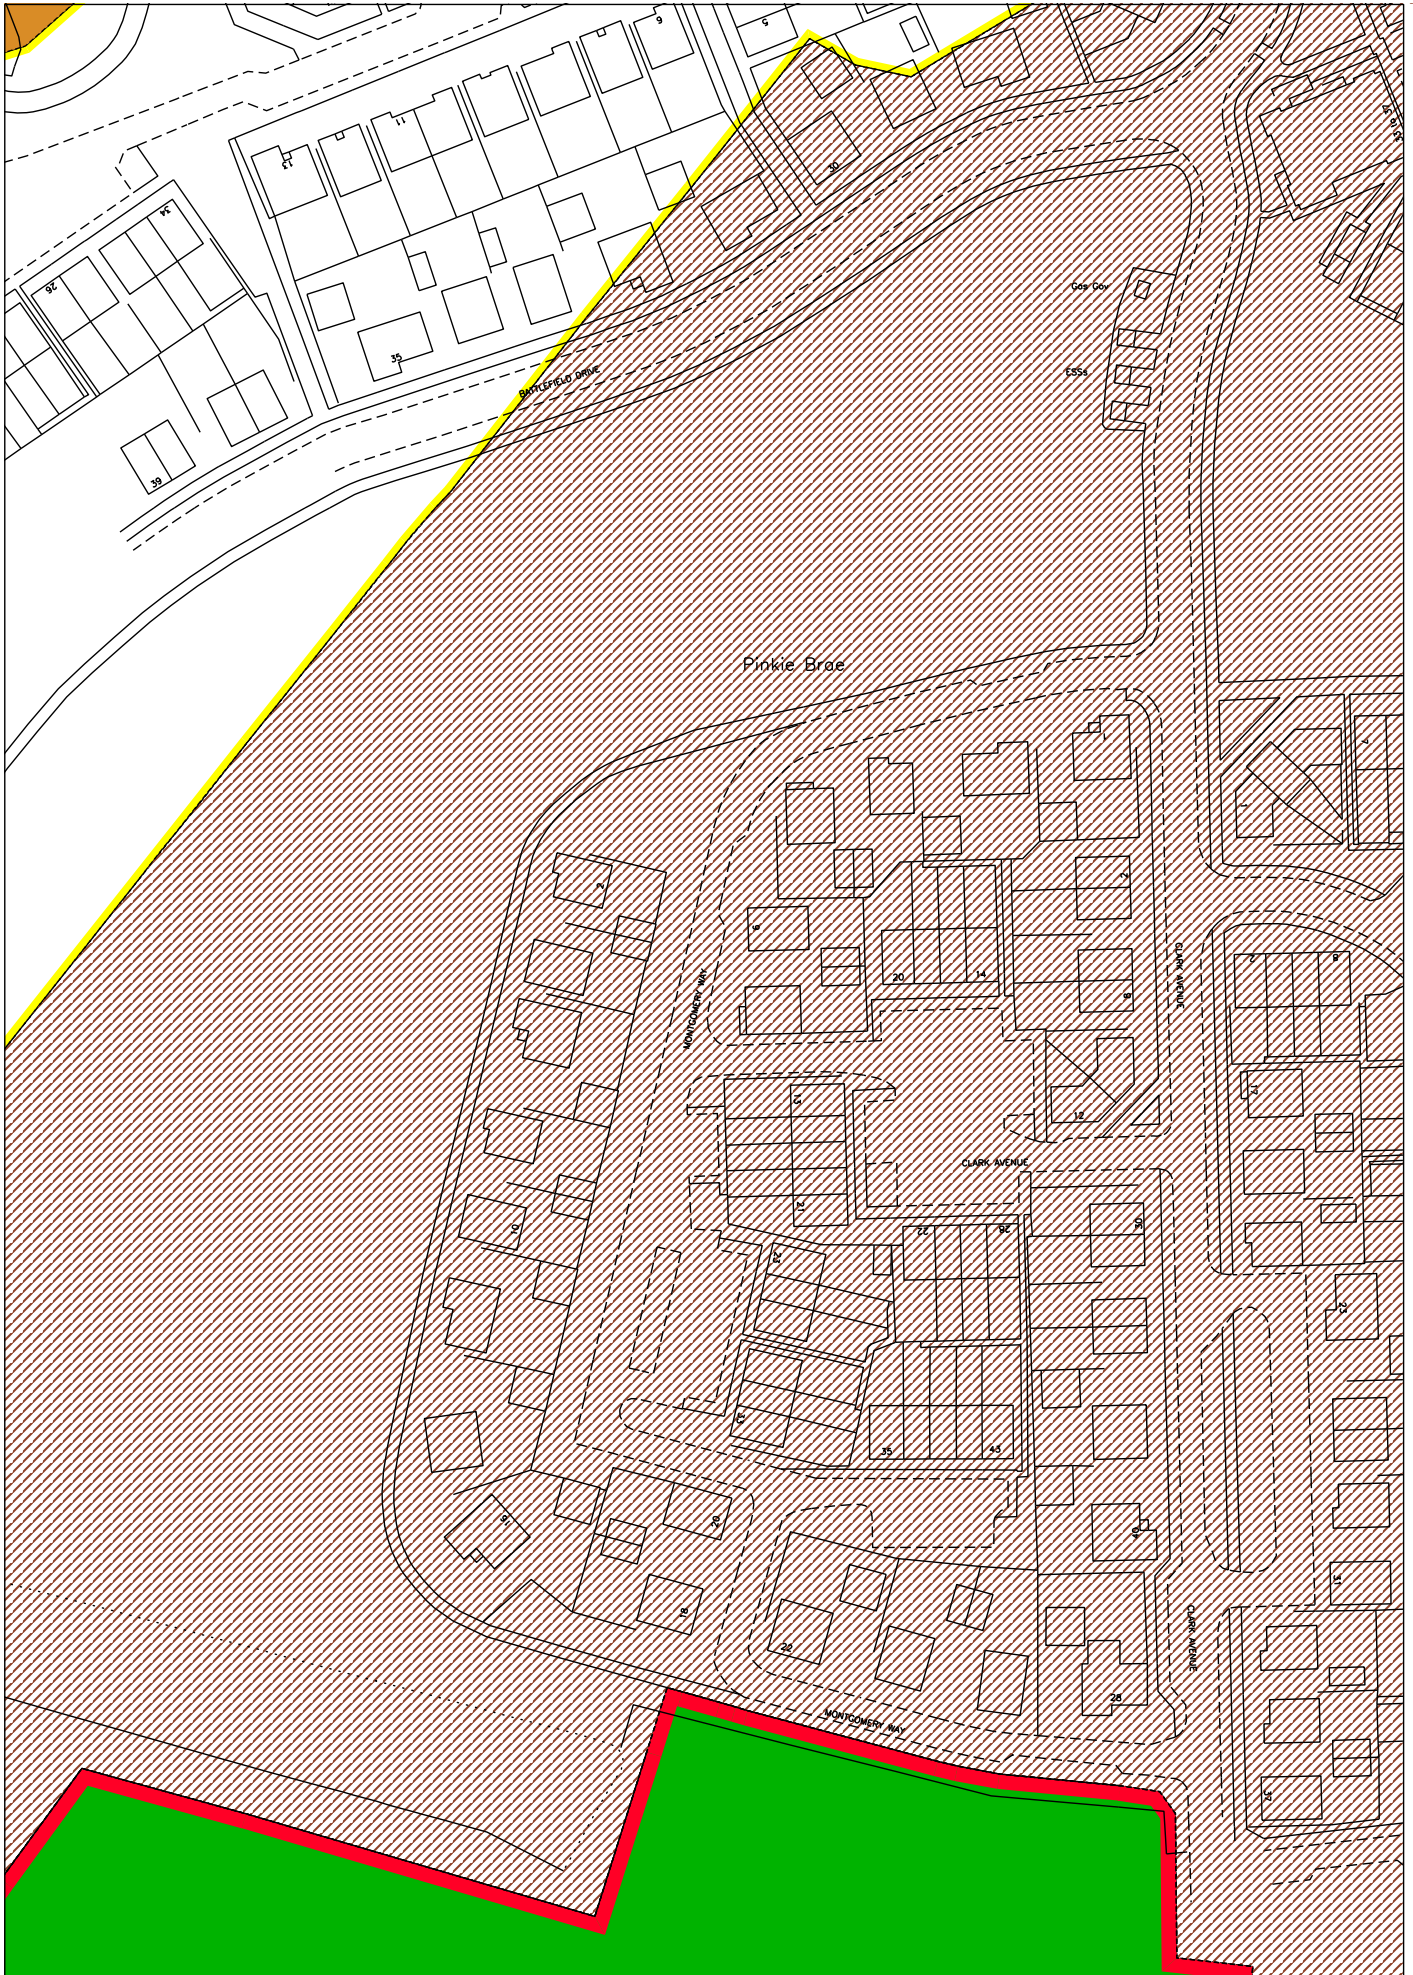





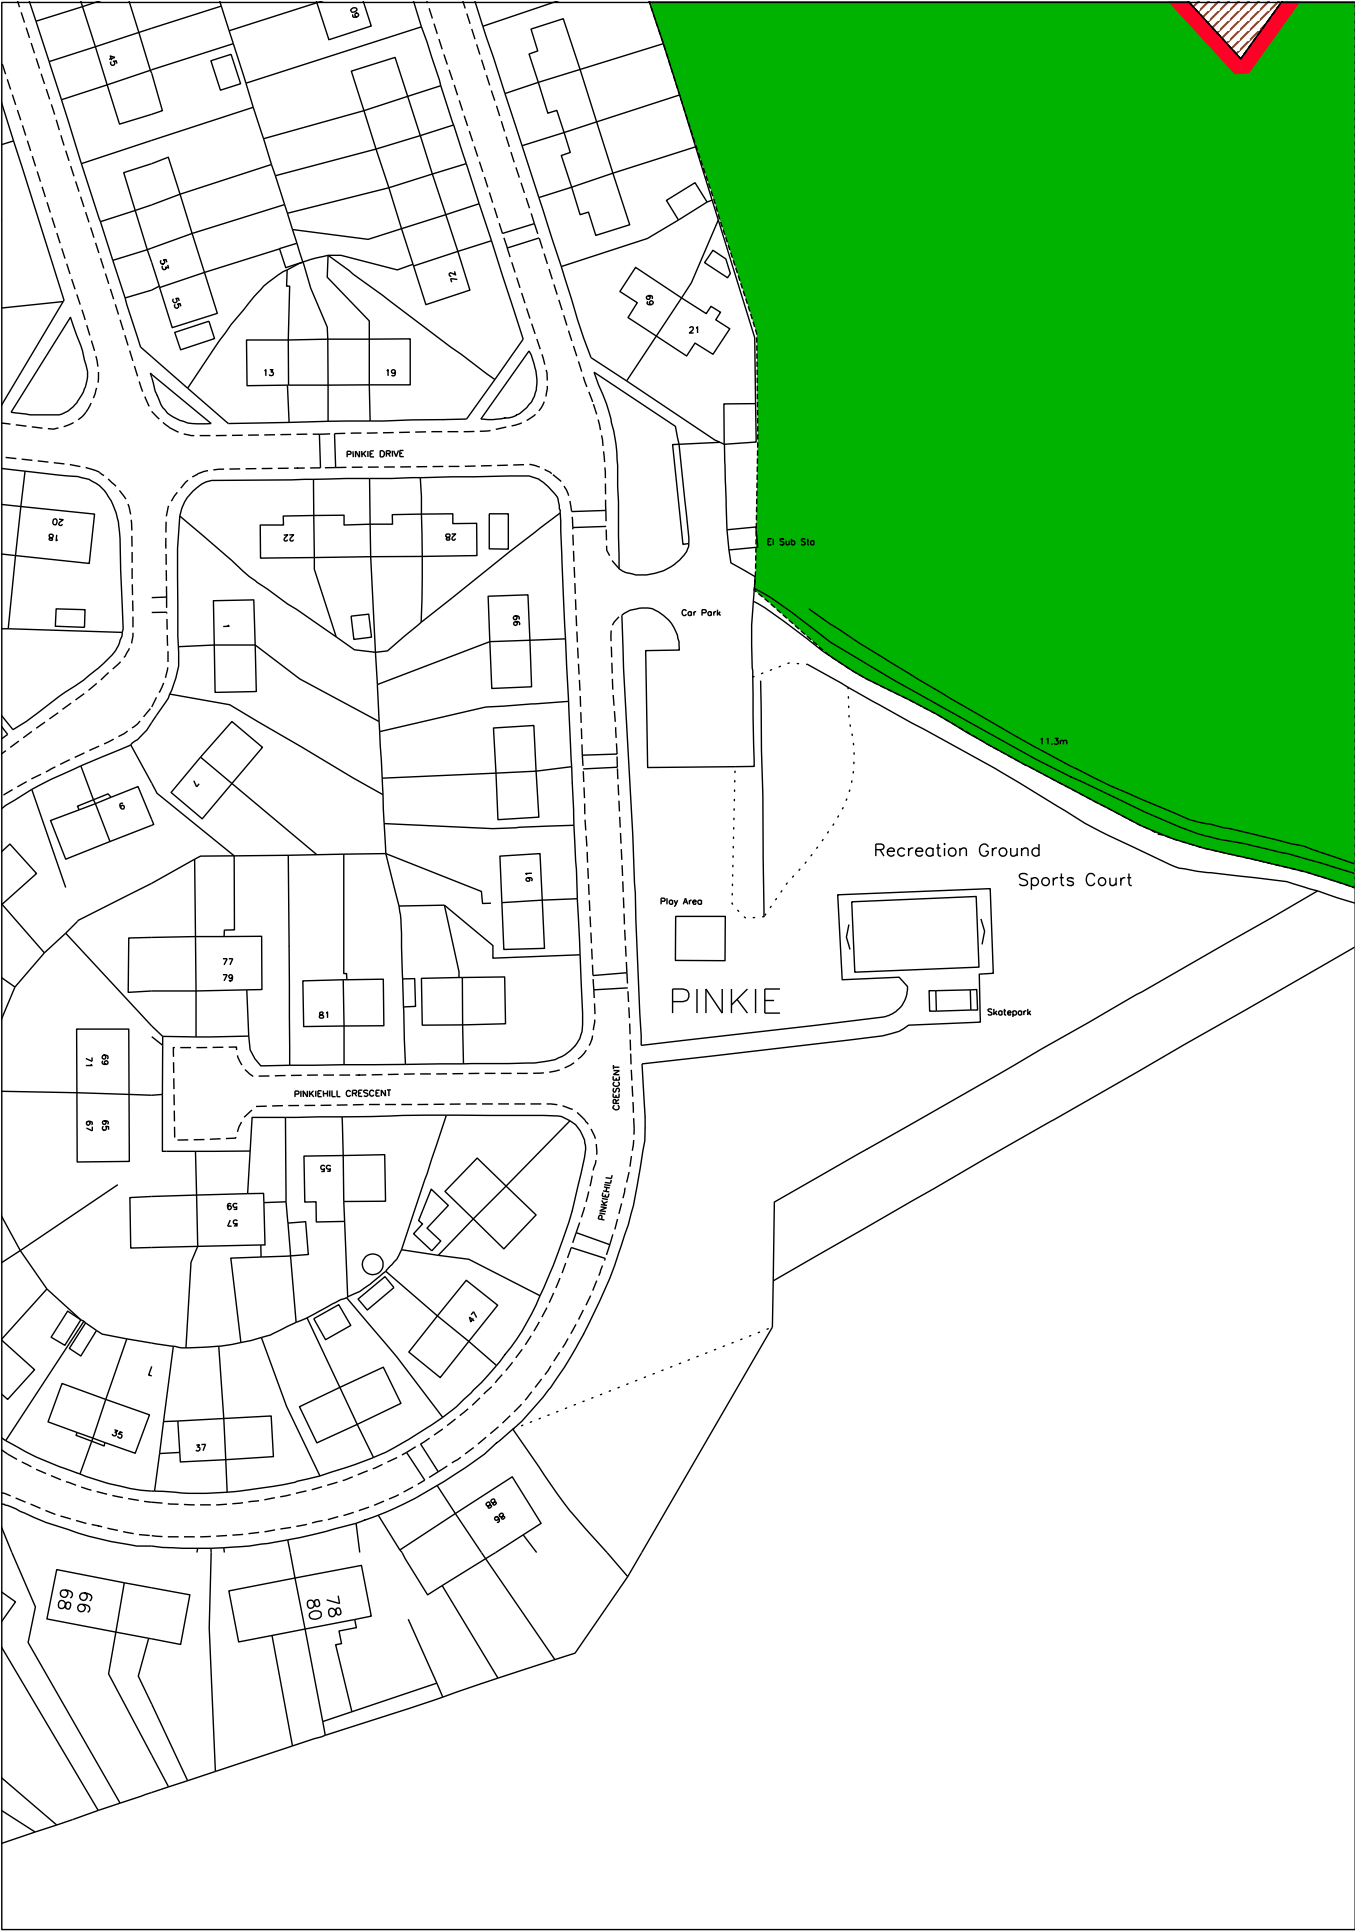

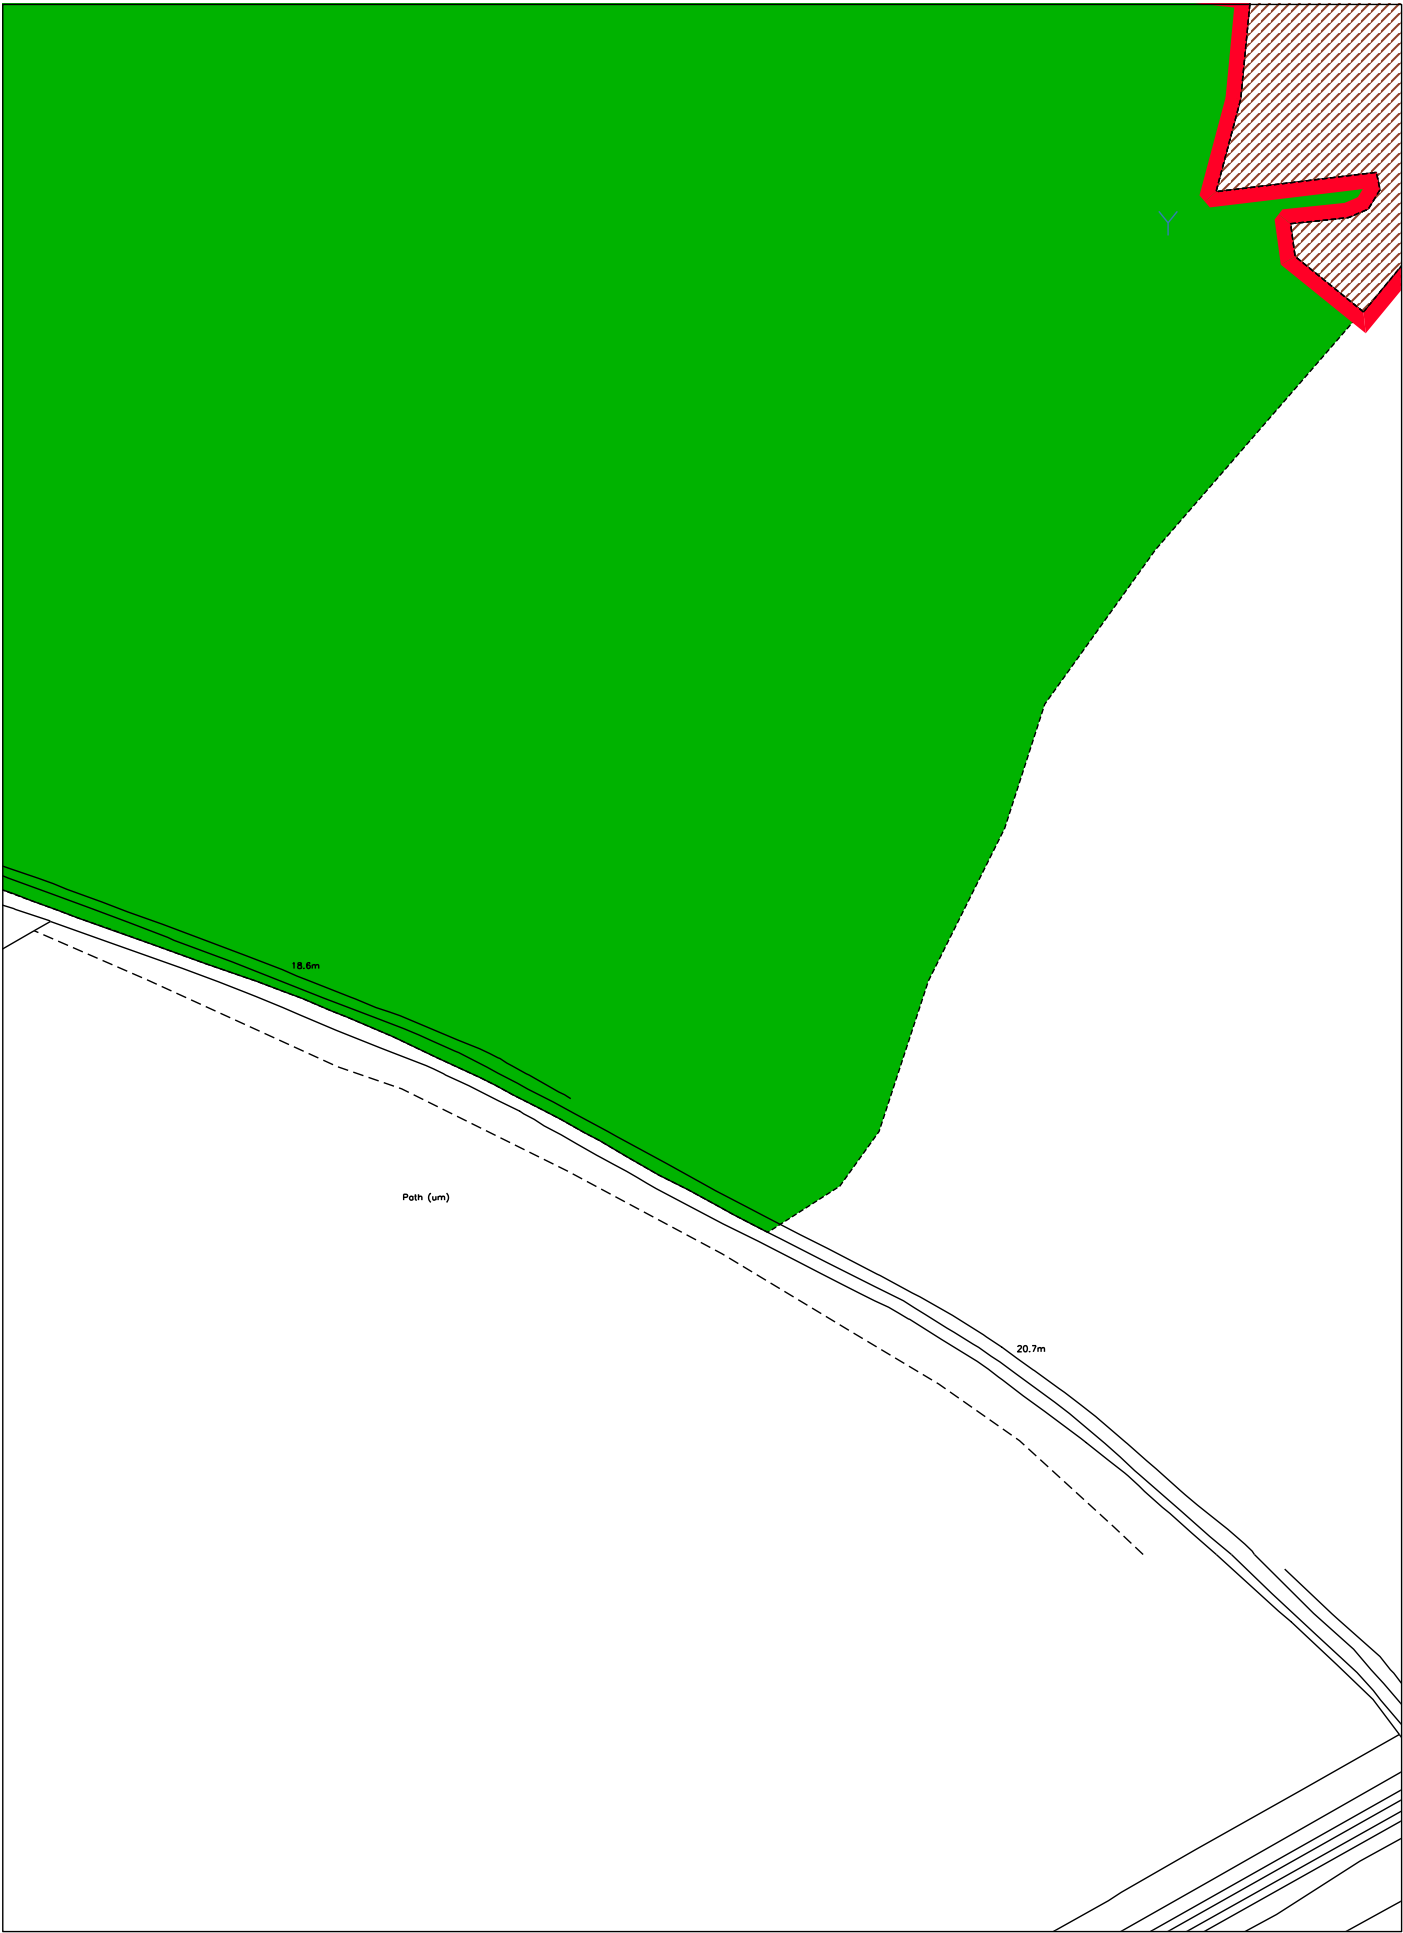



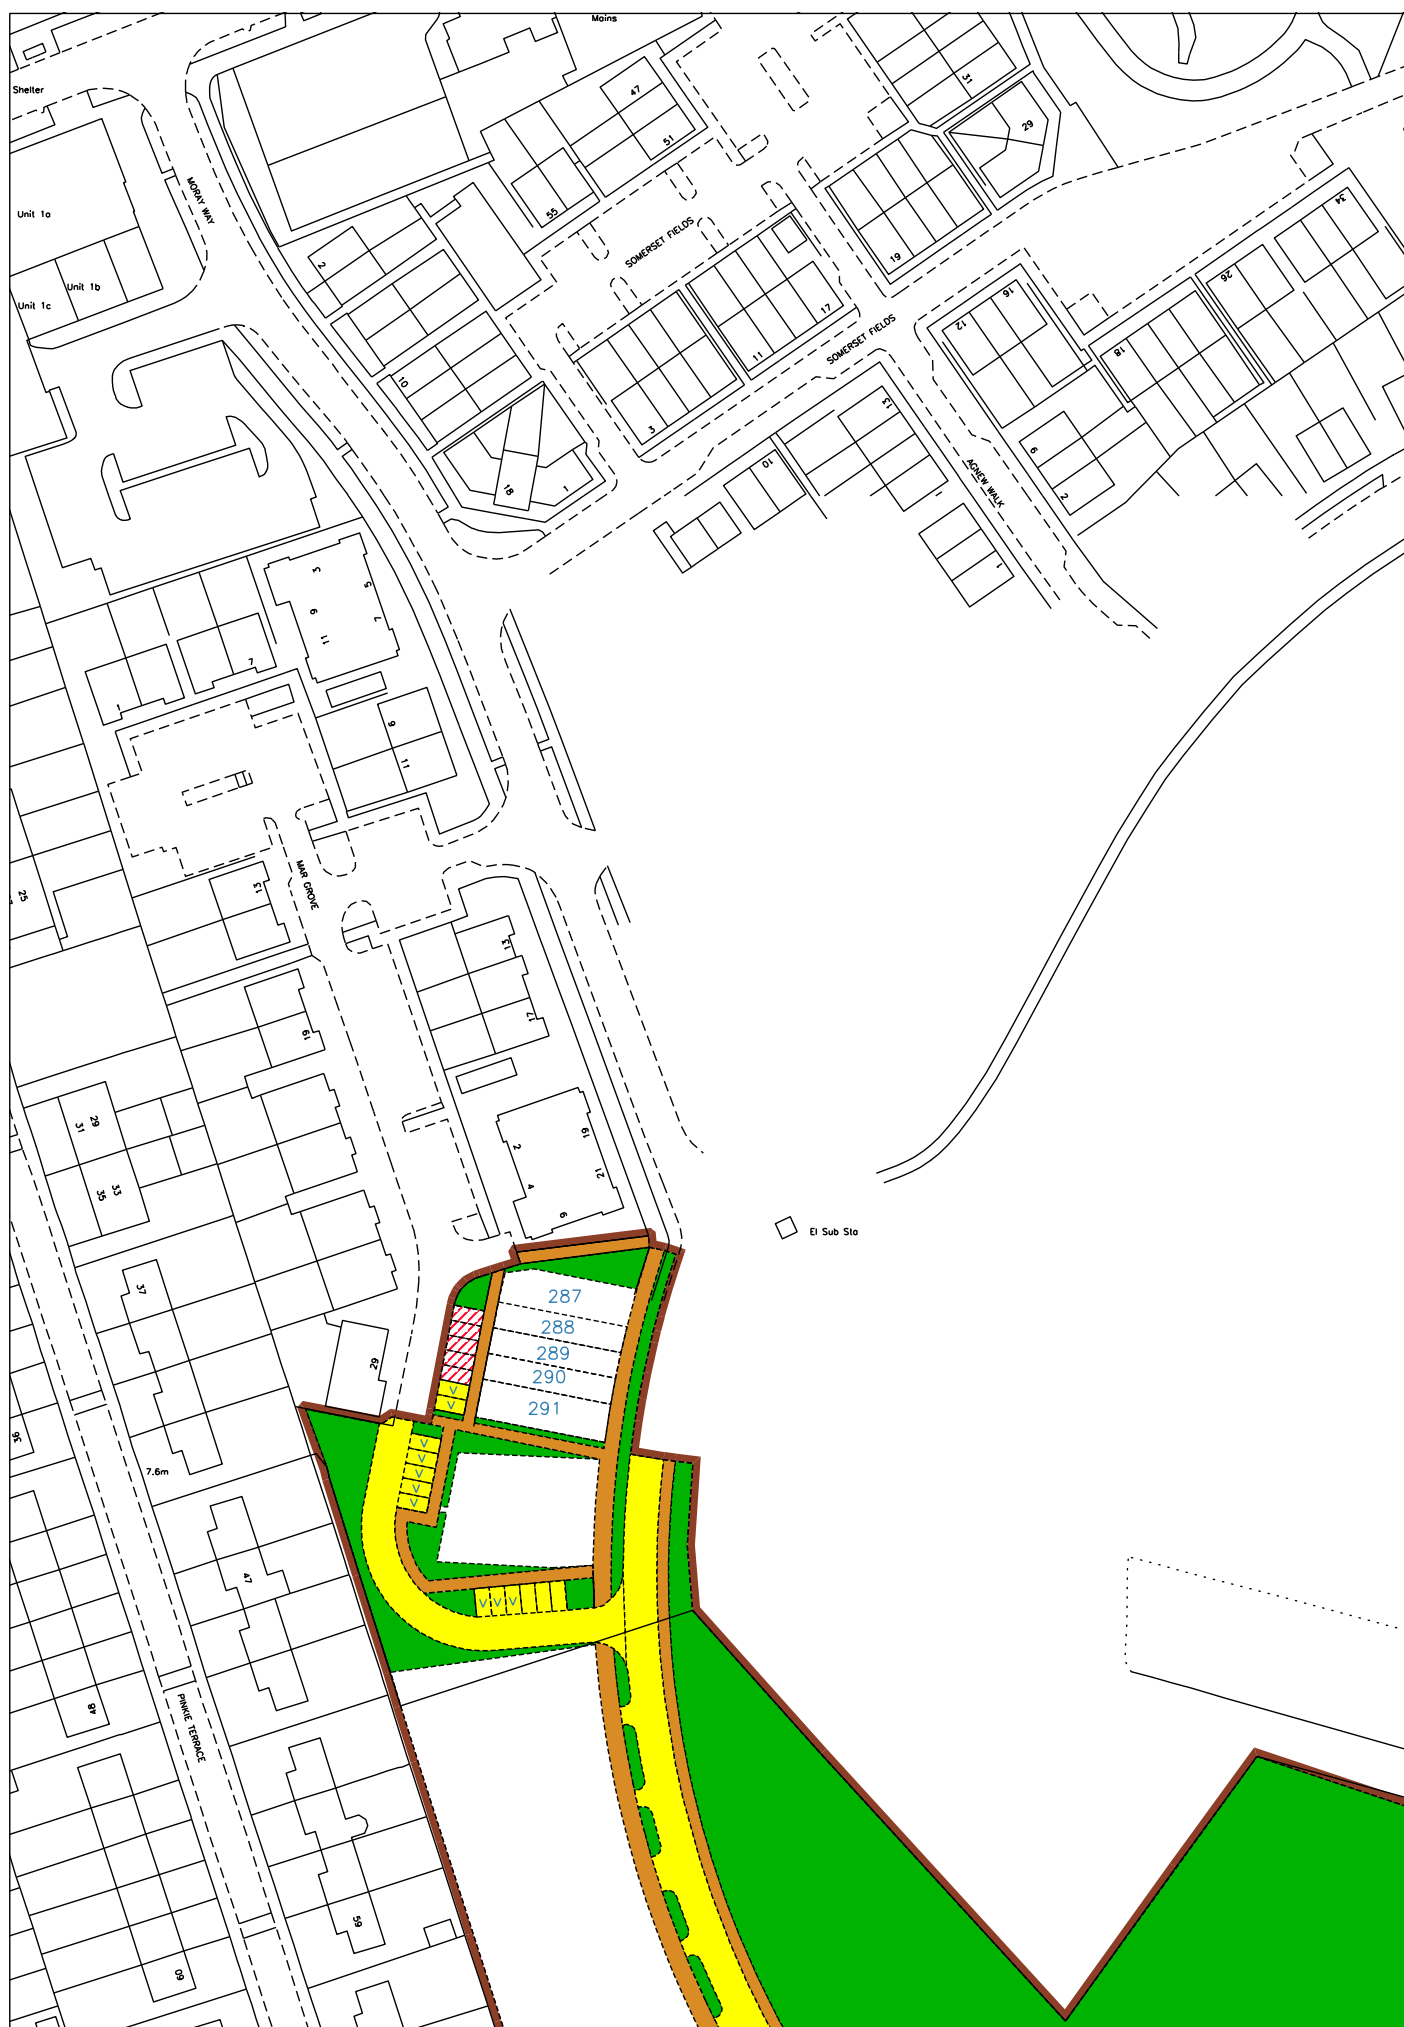

  LAND REGISTER OF SCOTLAND	Officer's ID / Date	Supplementary Plan to Title
	2550 16/10/2019	MID209610-2
	ORDNANCE SURVEY NATIONAL GRID REFERENCE	70m 
NT3572SE NT3572NE NT3571		Survey Scale 1/1250

CROWN COPYRIGHT © – This copy has been produced from the ROS Digital Mapping System on 01/04/2021 with the authority of Ordnance Survey under Section 47 of the Copyright, Designs and Patents Act 1988. Unless there is a relevant exception to copyright, the copy must not be copied without the prior permission of the copyright owner. OS Licence no 100041182.







LAND REGISTER
OF SCOTLAND

Officer's ID/Date

Title	Number
-------	--------

2891
5/7/2019

MID209610

NOTES:

THIS IS THE MASTER PLAN REFERENCE TO IN THE FOREGOING DEED OF CONDITIONS BY TAYLOR WINFREY WELLS AND JAMES STEVENSON BAKER AND SIE ALEXANDER PERCHALLO DOX HOPE AS EXECUTORS NOMINATE OF THE BARONET DOWRY CARL ALEXANDER HOPE.

3

1

850

Herbol

[illegible]

OPRAWN : C.H	DATE : 08/27/11	SCALE : 1:2500
--------------	-----------------	----------------

PINKIE MAINS, MUSSELBURGH

MASTERPLAN

Taylor Wimpey

Taylor Wimpey East Scotland
1 Macartney Park
Garnegie Campus
Dunfermline
KY11 8PL
T 01383 845 700
F 01383 845 725

CONSTITUTION	REG	DRAWING NUMBER	REV

LAND 09 --



NOTE: This copy is a reduction of the original plan.

SUPPLEMENTARY PLAN 3
TO THE TITLE PLAN

