
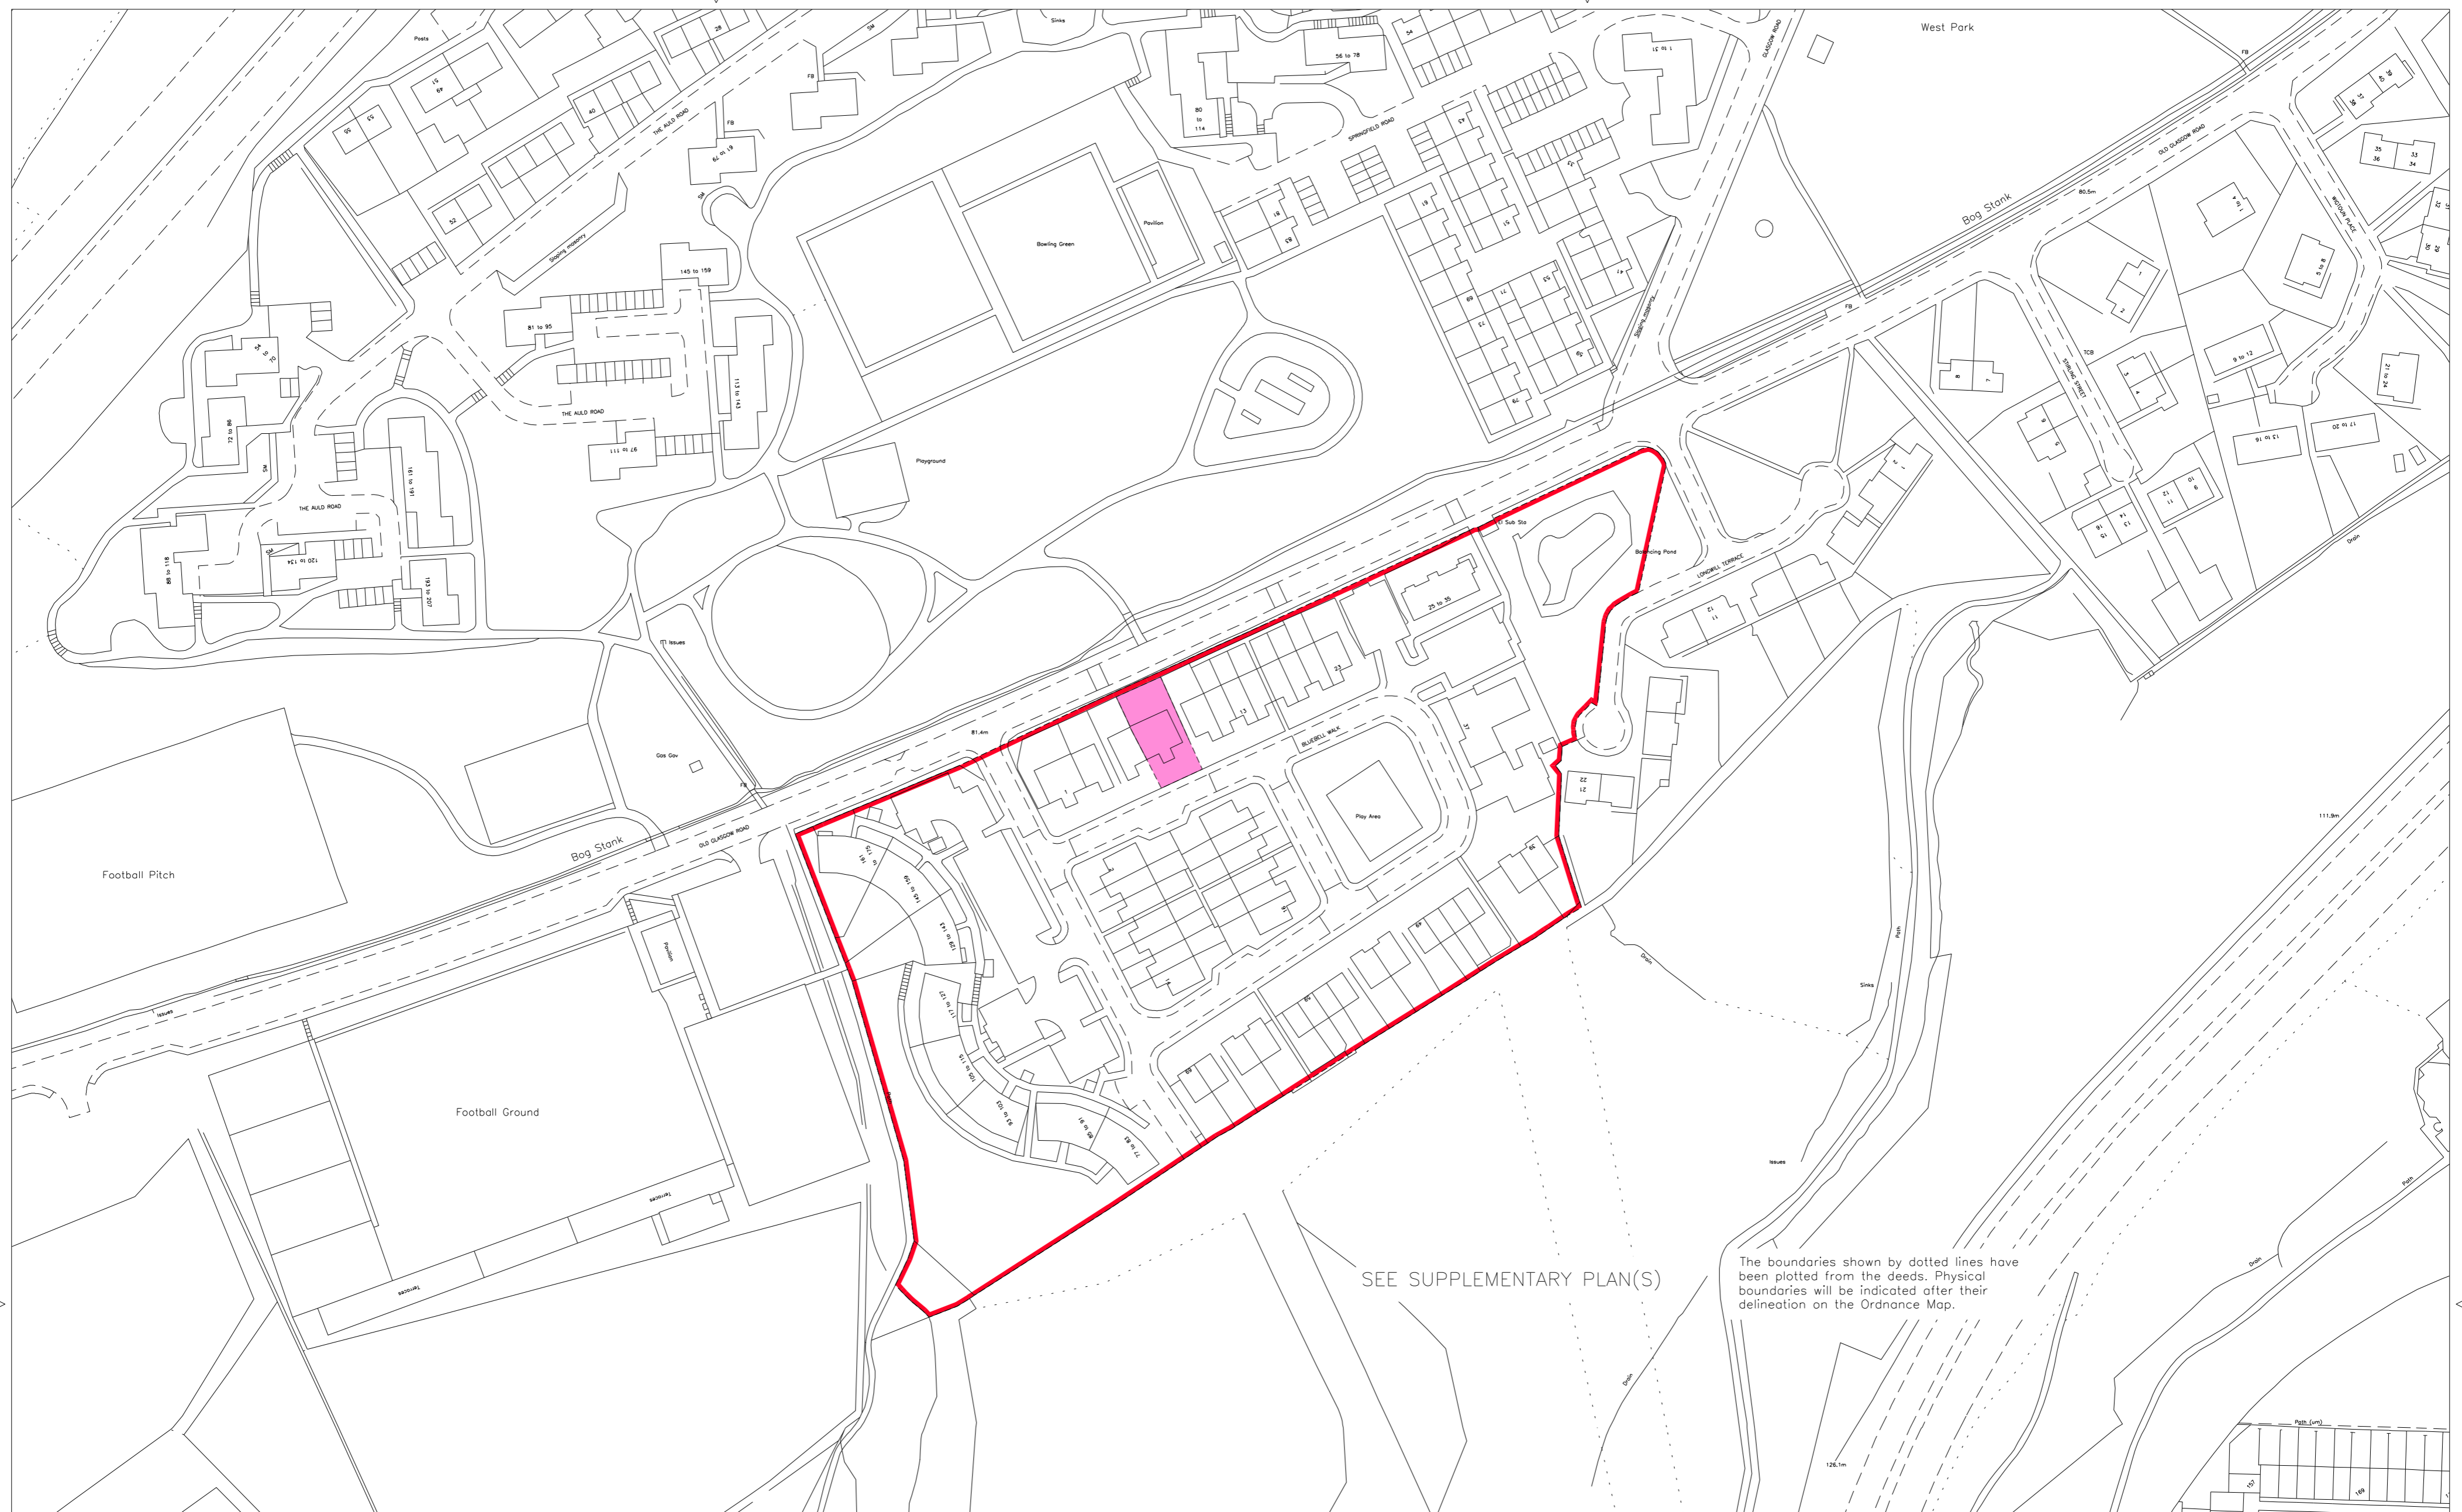
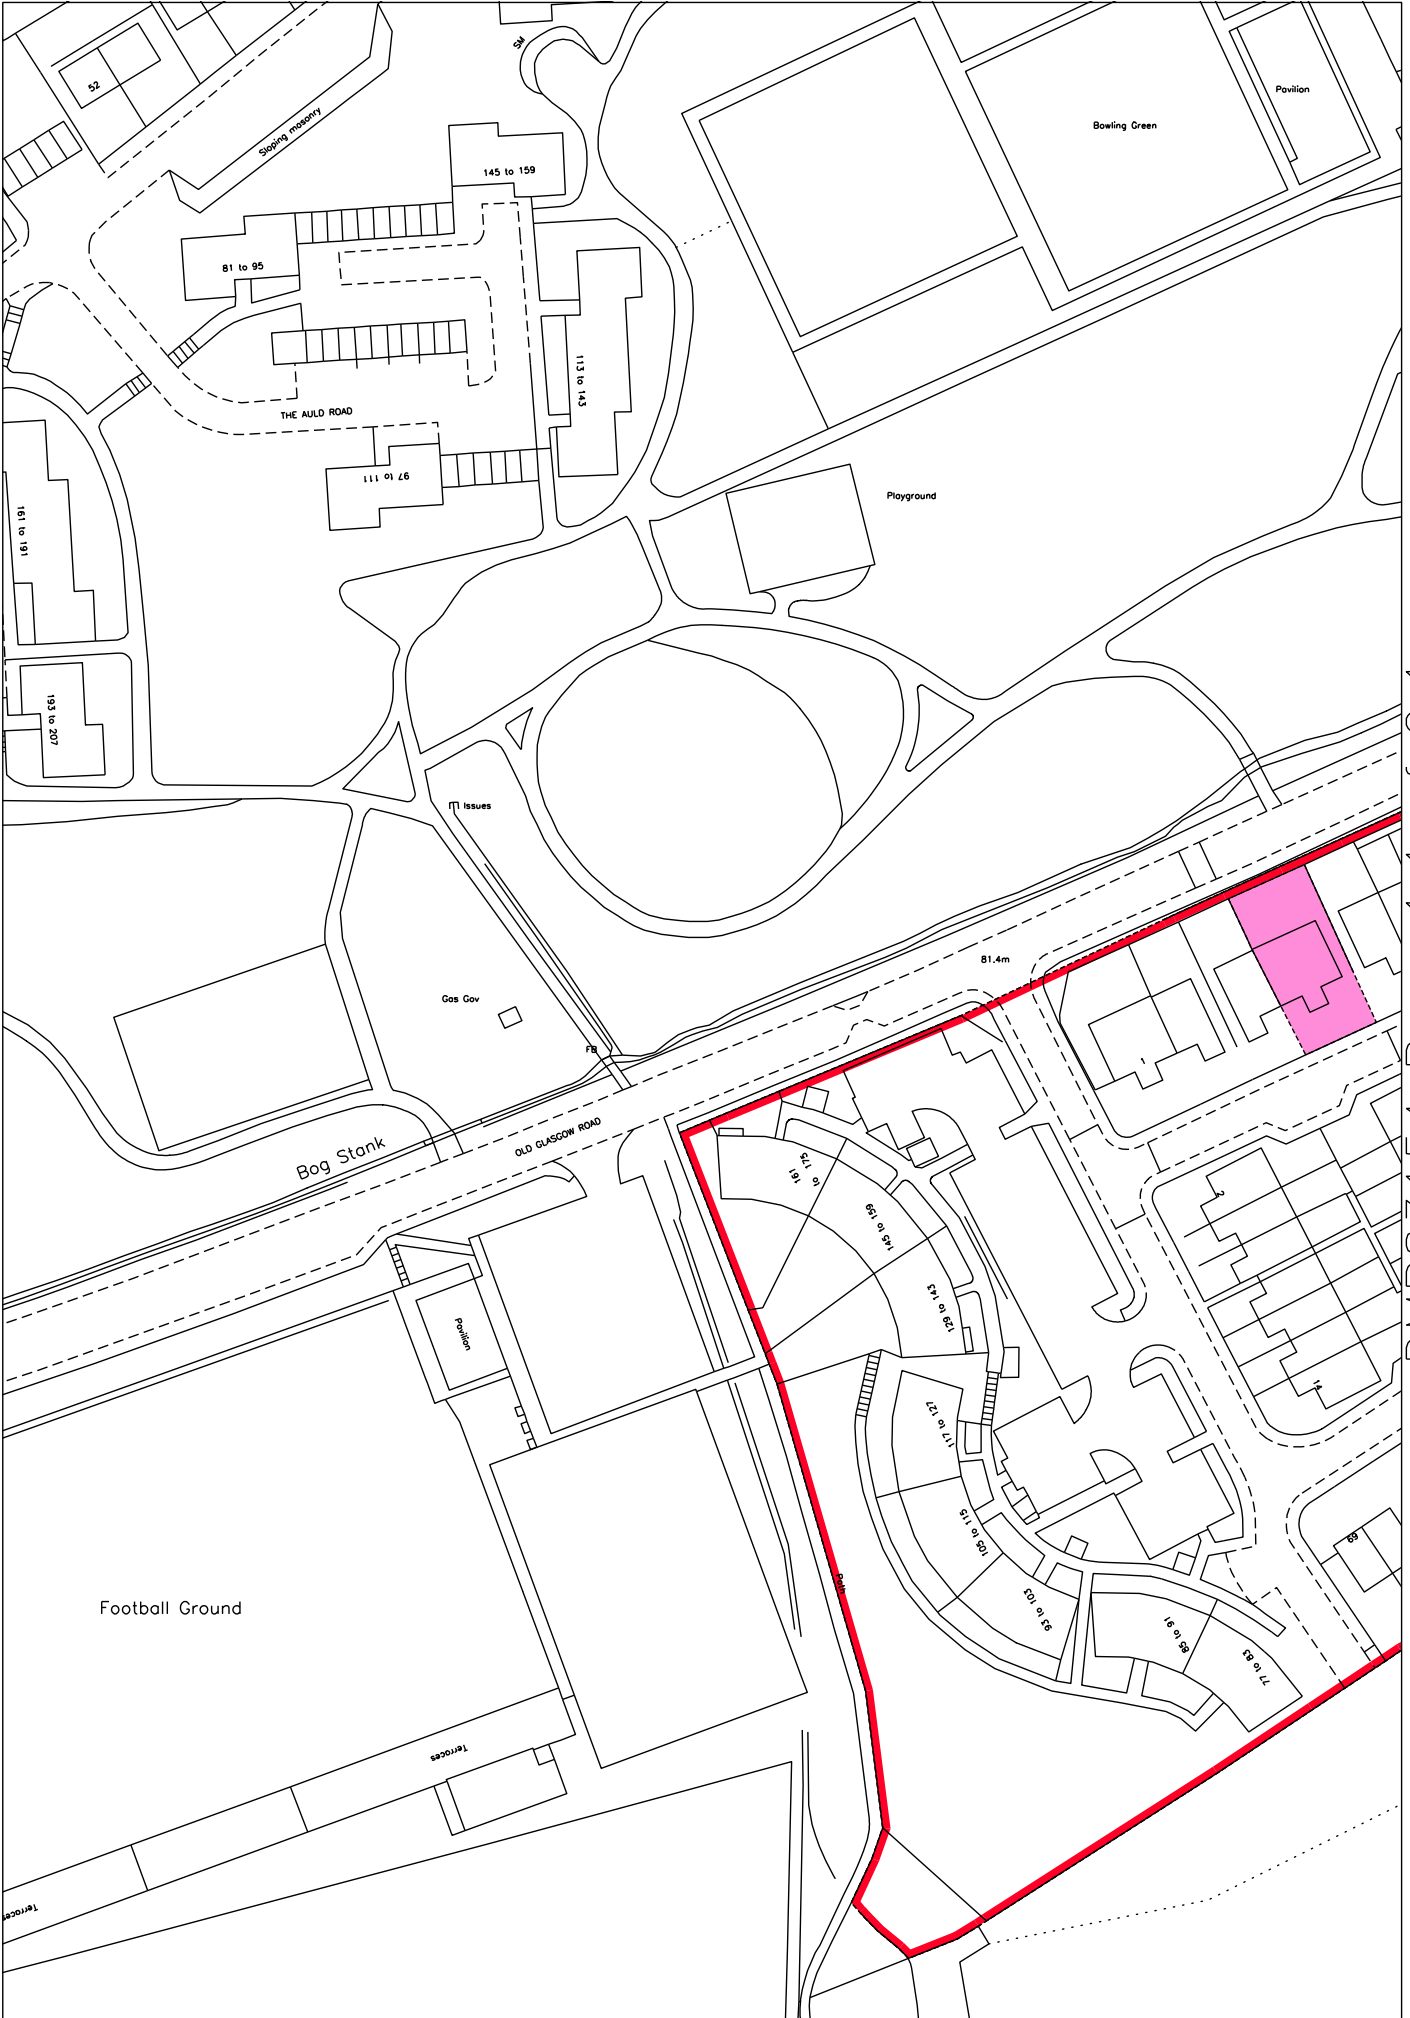
 LAND REGISTER OF SCOTLAND	Officer's ID / Date	TITLE NUMBER
	6468 8/12/2016	DMB83154
 ORDNANCE SURVEY NATIONAL GRID REFERENCE	70m	
	Survey Scale 1/1250	
<small>CROWN COPYRIGHT © - This copy has been produced from the RDS Digital Mapping System on 22/03/2021 with the authority of Ordnance Survey under Section 47 of the Copyright, Designs and Patents Act 1988. Unless there is a relevant exception to copyright, the copy must not be copied without the prior permission of the copyright owner. OS Licence no 100041182.</small>		







LAND REGISTER
OF SCOTLAND

Officer's ID / Date

6468
8/12/2016


TITLE NUMBER

DMB83154



ORDNANCE SURVEY
NATIONAL GRID REFERENCE

70m

 


NS7675NW NS7675NE

Survey Scale

1/1250

CROWN COPYRIGHT © – This copy has been produced from the ROS Digital Mapping System on 22/03/2021 with the authority of Ordnance Survey under Section 47 of the Copyright, Designs and Patents Act 1988. Unless there is a relevant exception to copyright, the copy must not be copied without the prior permission of the copyright owner. OS Licence no 100041182.

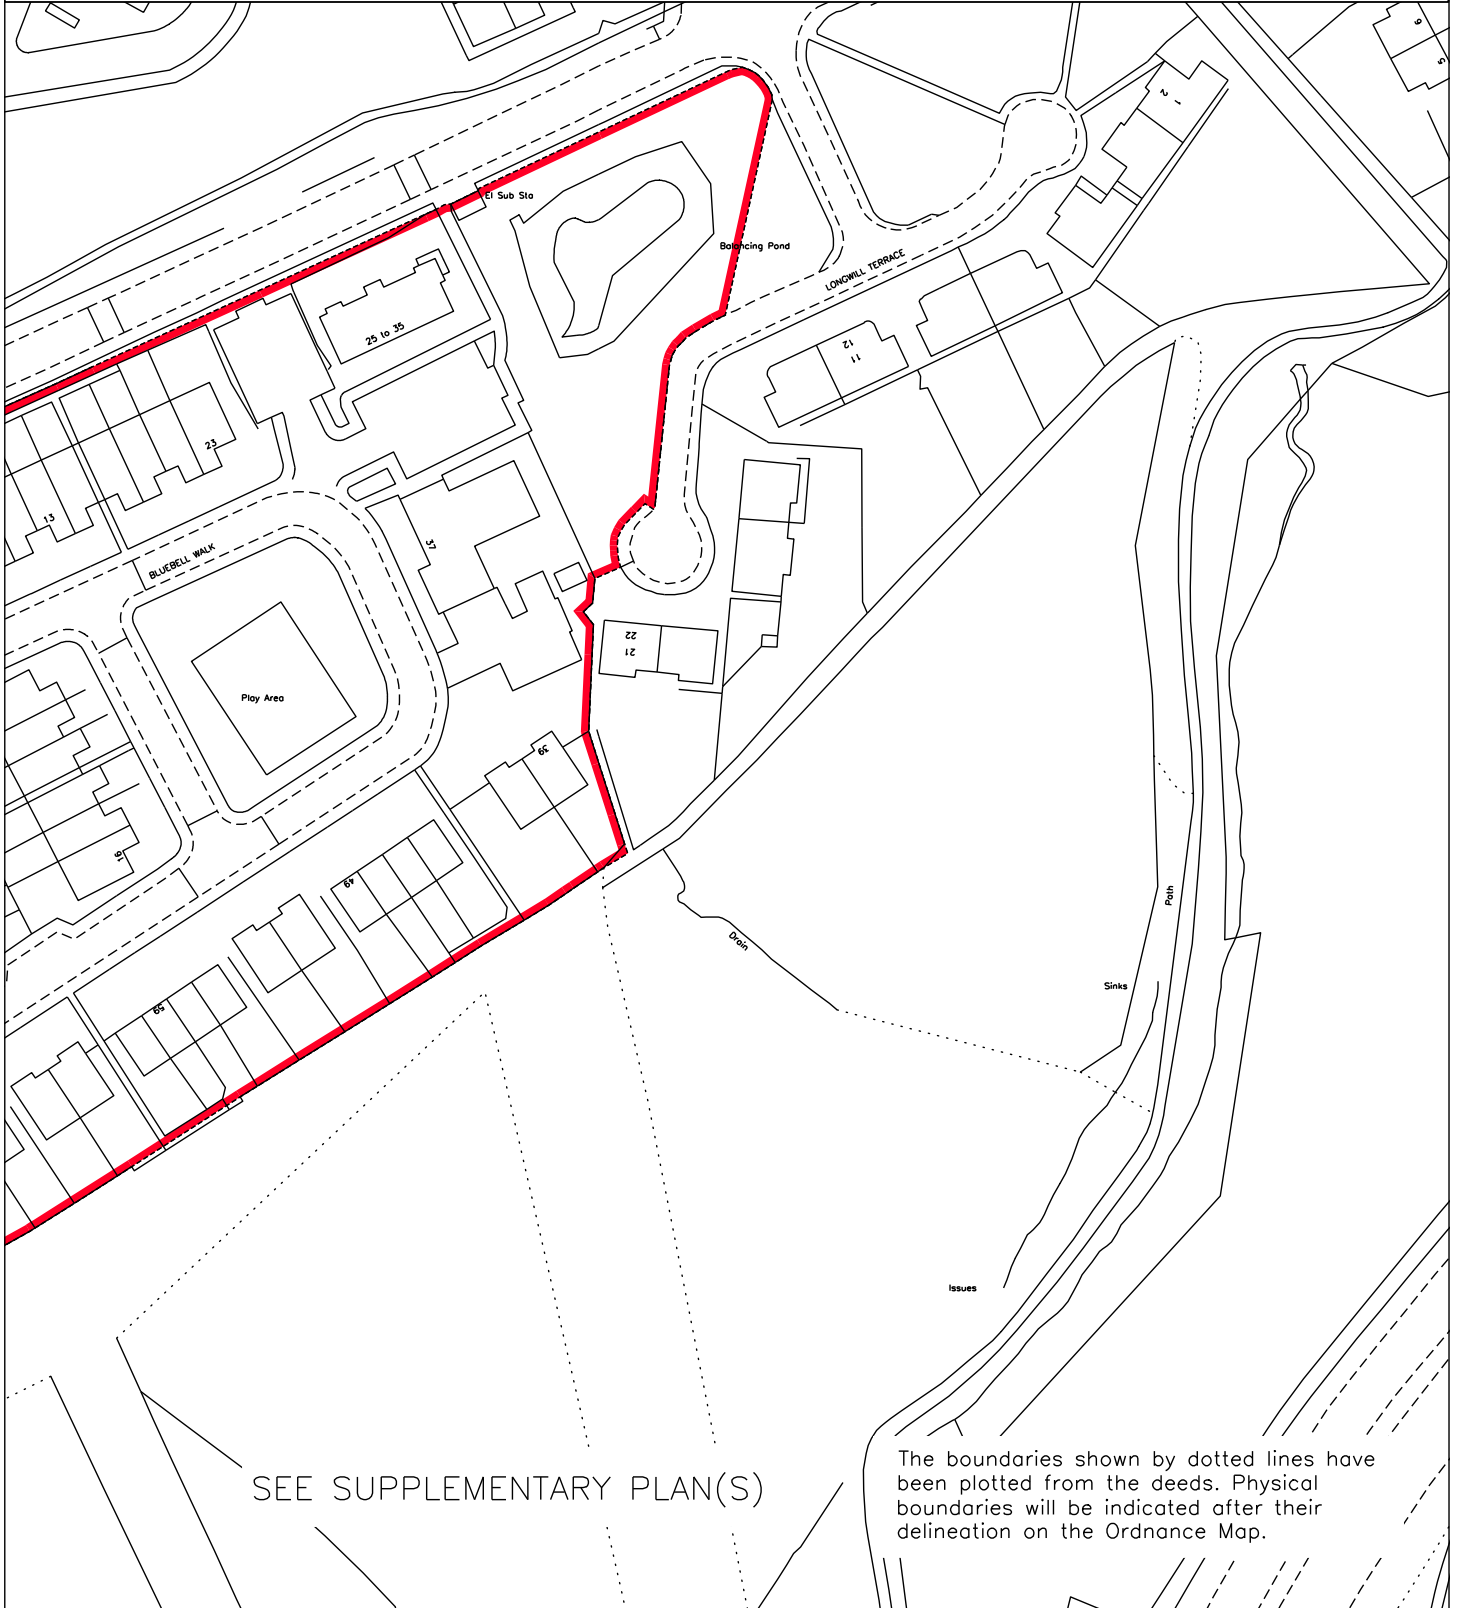

LAND REGISTER
OF SCOTLAND

Officer's ID/Date

6468
8/12/2016

Title Number

DMB83154

This is the Plan Number you refer to for the person head of title by name Mitchell Home Ltd



NOTE
THE DETAILS AND SPECIFICATIONS SHOWN MAY CHANGE WITHOUT NOTICE AND WITHOUT THE RESPONSIBILITY OF THE ARCHITECT. THE ARCHITECT'S OFFICE SHALL NOT BE RESPONSIBLE FOR ANY ERRORS OR OMISSIONS MADE IN THE BUILDING REGULATIONS, APP. 2.

DO NOT SCALE
IF IN DOUBT - ASK!

COPYRIGHT
THIS DRAWING IS COPYRIGHT OF THOMAS MITCHELL HOMES LTD. IT IS PROVIDED BY THE COMPANY FOR USE ONLY IN CONNECTION WITH THE CONSTRUCTION OF THE HOUSES SHOWN. NO OTHER REPRODUCTION OR REPRODUCTION OF THIS DRAWING IN ANY OTHER WAY IS PROHIBITED.

THOMAS MITCHELL BUILDINGS LIMITED
KILMARNOCK, DUNDEE, DD11 4AG
Tel: 01463 714400
Fax: 01463 714000
Email: design@thomasmh.com

Thomas Mitchell HOMES

Drawn by: AM
Checked: SLO/CLB
Scale: 1:1000
Issue No.: 000001

TITLE
Housing Development at Collieston
The Village, Greenfield

Drawn of Conditions Plan

SUPPLEMENTARY PLAN
TO THE TITLE PLAN