




LAND REGISTER  
OF SCOTLAND

Officer's ID/Date  
2908  
2/12/2014

Title Number  
MID152176

SUPPLEMENTARY PLAN 4  
TO THE TITLE PLAN

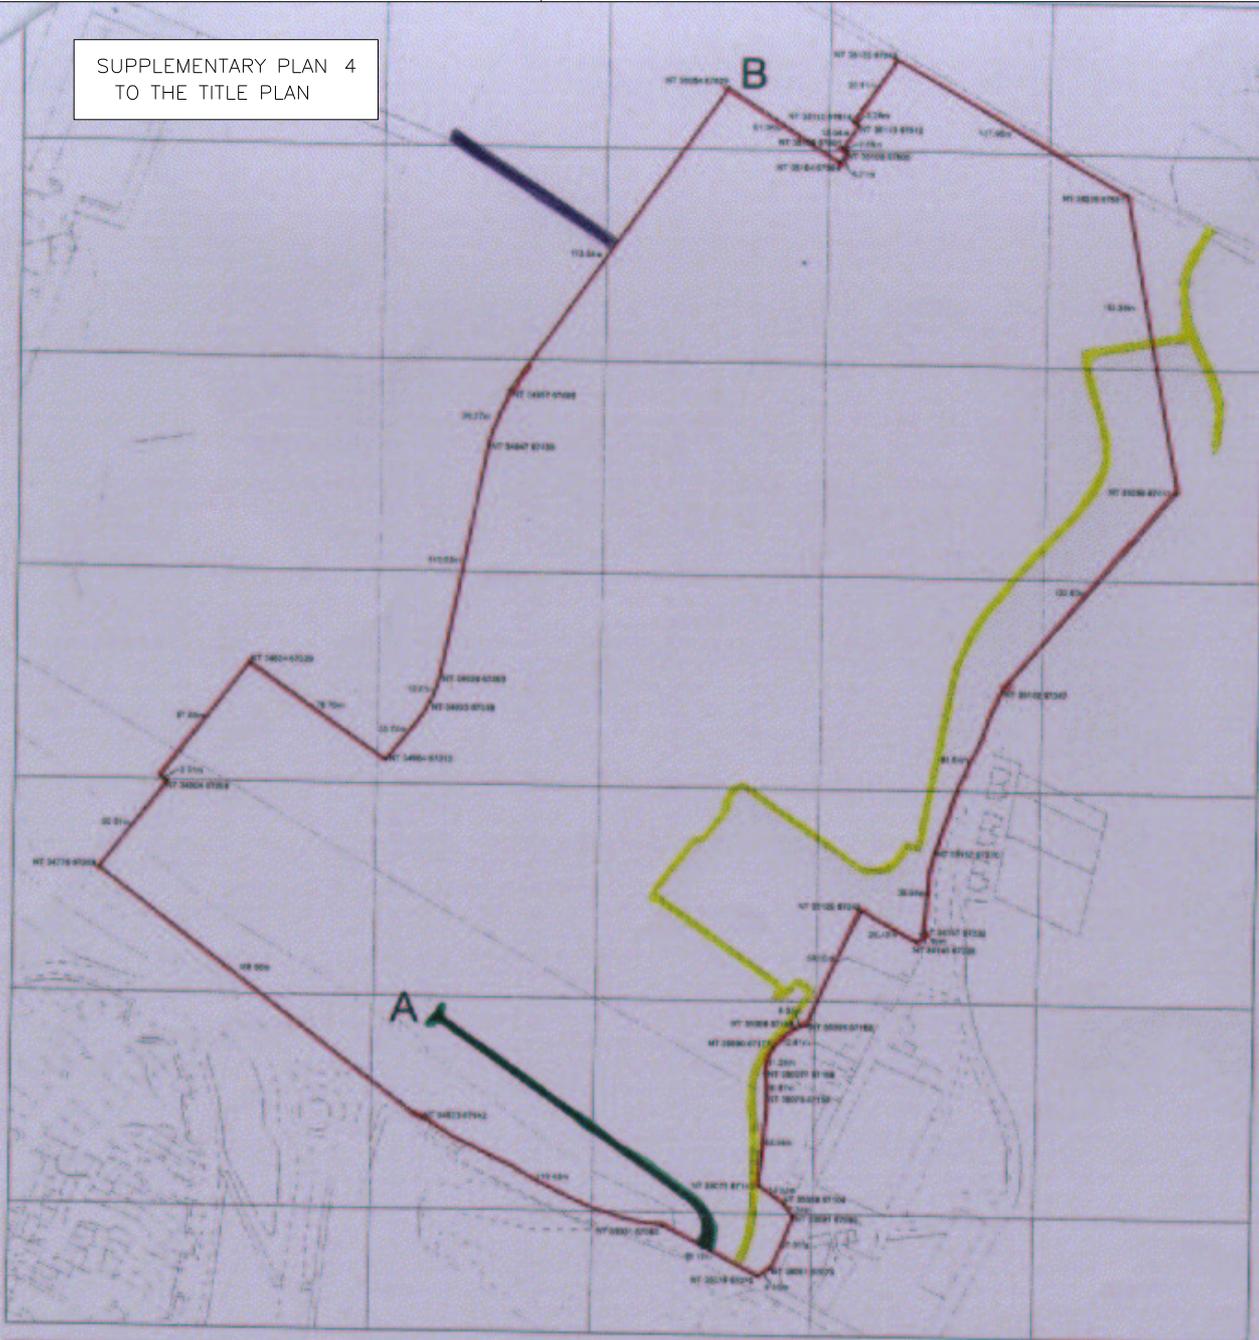

Residential Development Site at Wester Cowden, Dalkeith

-  Site Boundary
-  Off Site Sewer Route
-  Temporary Road
-  Cycle Path



**BUCCLEUCH PROPERTY**  
27 Silvermills Court  
Henderson Place Lane  
Edinburgh  
EH3 5DG  
Tel: (0131) 524 0910  
Fax: (0131) 524 0911


Please refer to the Ordnance Survey map with the description of this title for details of the boundary, dimensions, etc.



Scale @ A2: 1:1500

12 Jun 2007

**Lion International Management Limited**

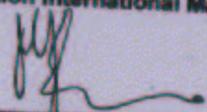  
**Authorised Signatories**

  
**HSBC Financial Services (Cayman) Limited**  
Secretary





LAND REGISTER  
OF SCOTLAND

Officer's ID / Date

2020  
27/1/2012

Supplementary Plan to Title

**MID152176-1**



ORDNANCE SURVEY  
NATIONAL GRID REFERENCE


665m

NT3366SE NT3466SW NT3466SE NT3366NE

Survey Scale

1/1250

CROWN COPYRIGHT © – This copy has been produced from the ROS Digital Mapping System on 07/10/2021 with the authority of Ordnance Survey under Section 47 of the Copyright, Designs and Patents Act 1988. Unless there is a relevant exception to copyright, the copy must not be copied without the prior permission of the copyright owner. OS Licence no 100041182.

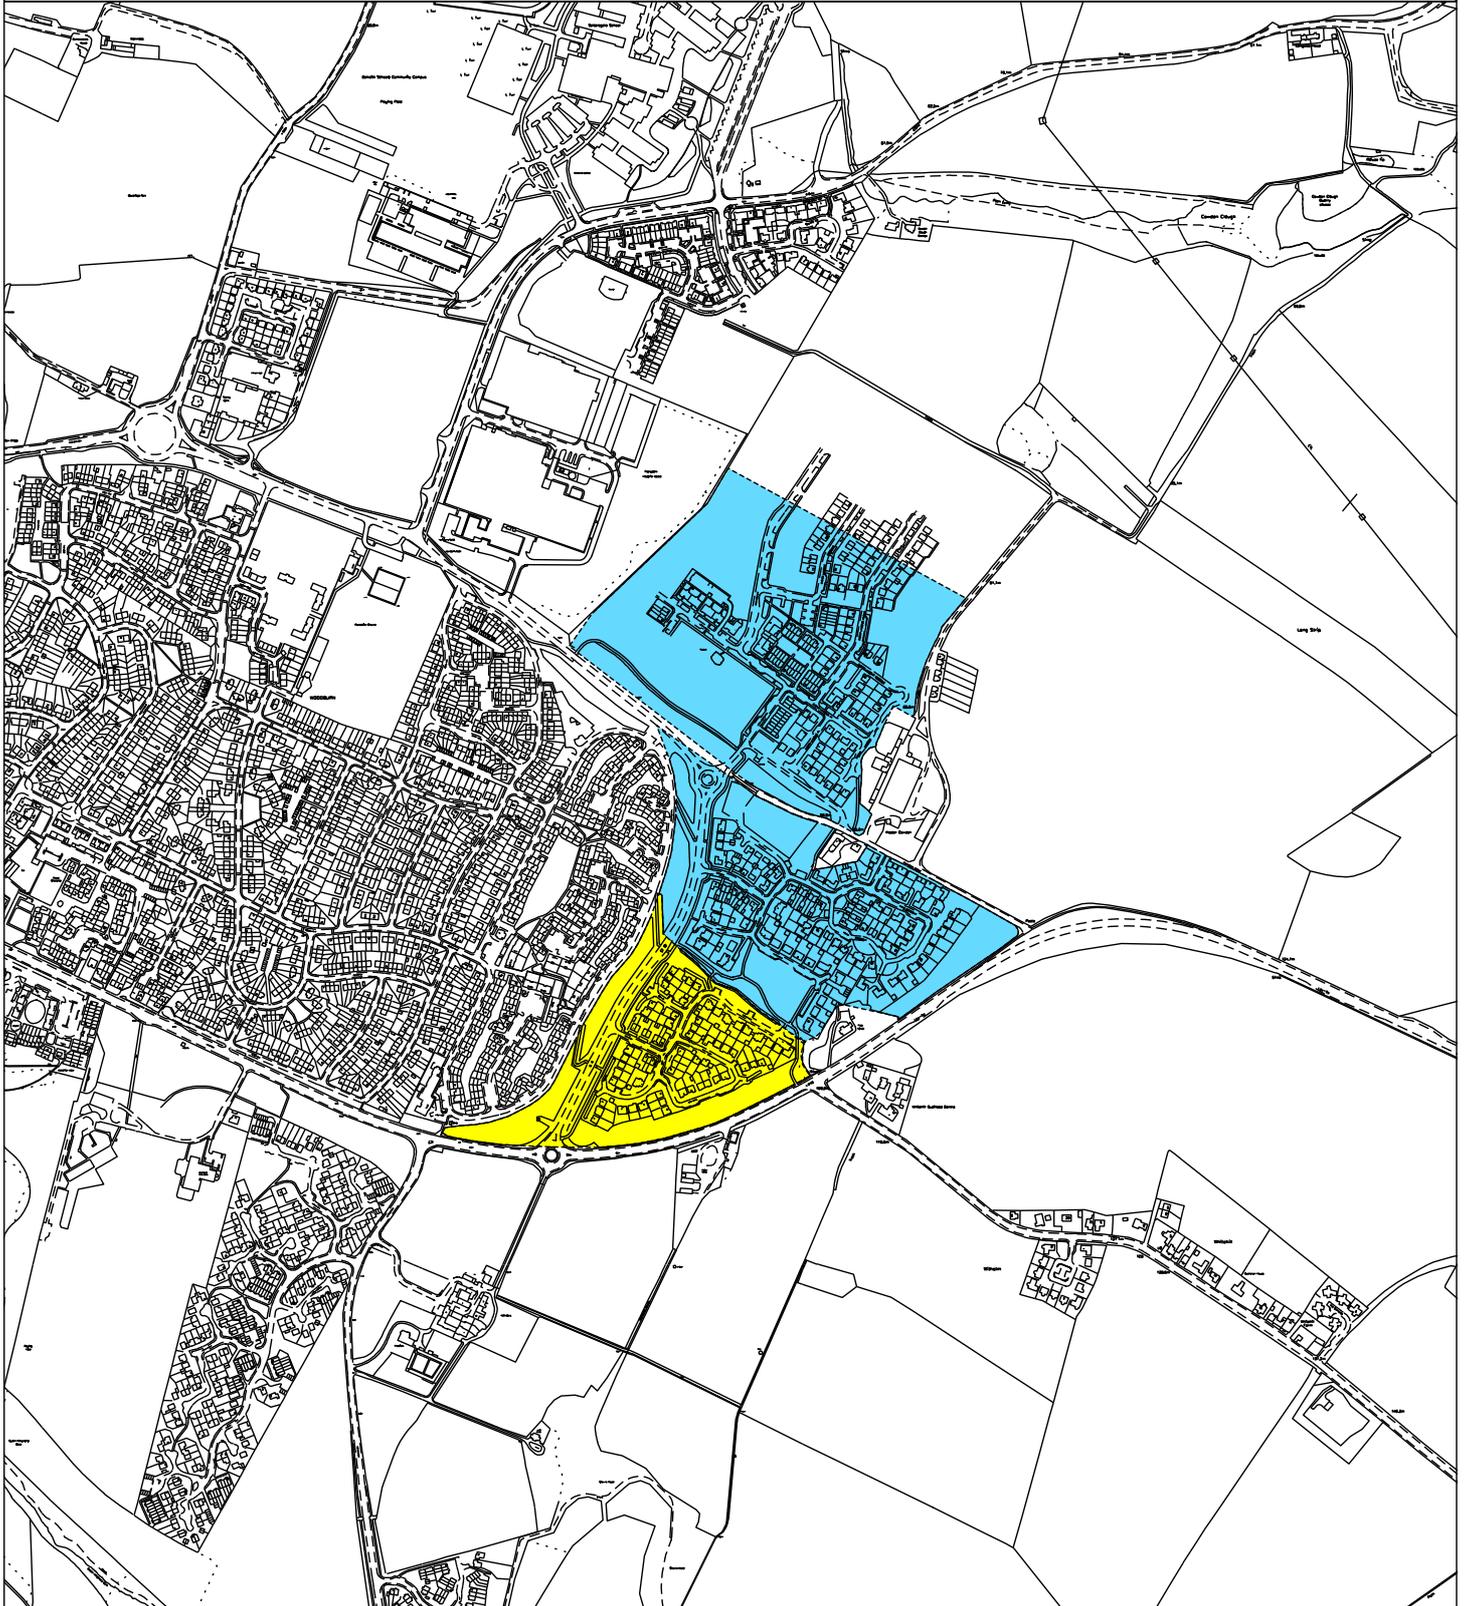



LAND REGISTER  
OF SCOTLAND

Officer's ID / Date

2908  
2/12/2014

TITLE NUMBER

**MID152176**



ORDNANCE SURVEY  
NATIONAL GRID REFERENCE

70m

NT3467SE NT3467NE NT3567

Survey Scale

1/2500

CROWN COPYRIGHT © - This copy has been produced from the ROS Digital Mapping System on 07/10/2021 with the authority of Ordnance Survey under Section 47 of the Copyright, Designs and Patents Act 1988. Unless there is a relevant exception to copyright, the copy must not be copied without the prior permission of the copyright owner. OS Licence no 100041182.

The boundaries shown by dotted lines have been plotted from the deeds. Physical boundaries will be indicated after their delineation on the Ordnance Map.

SEE SUPPLEMENTARY PLAN(S)

