
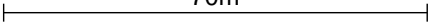
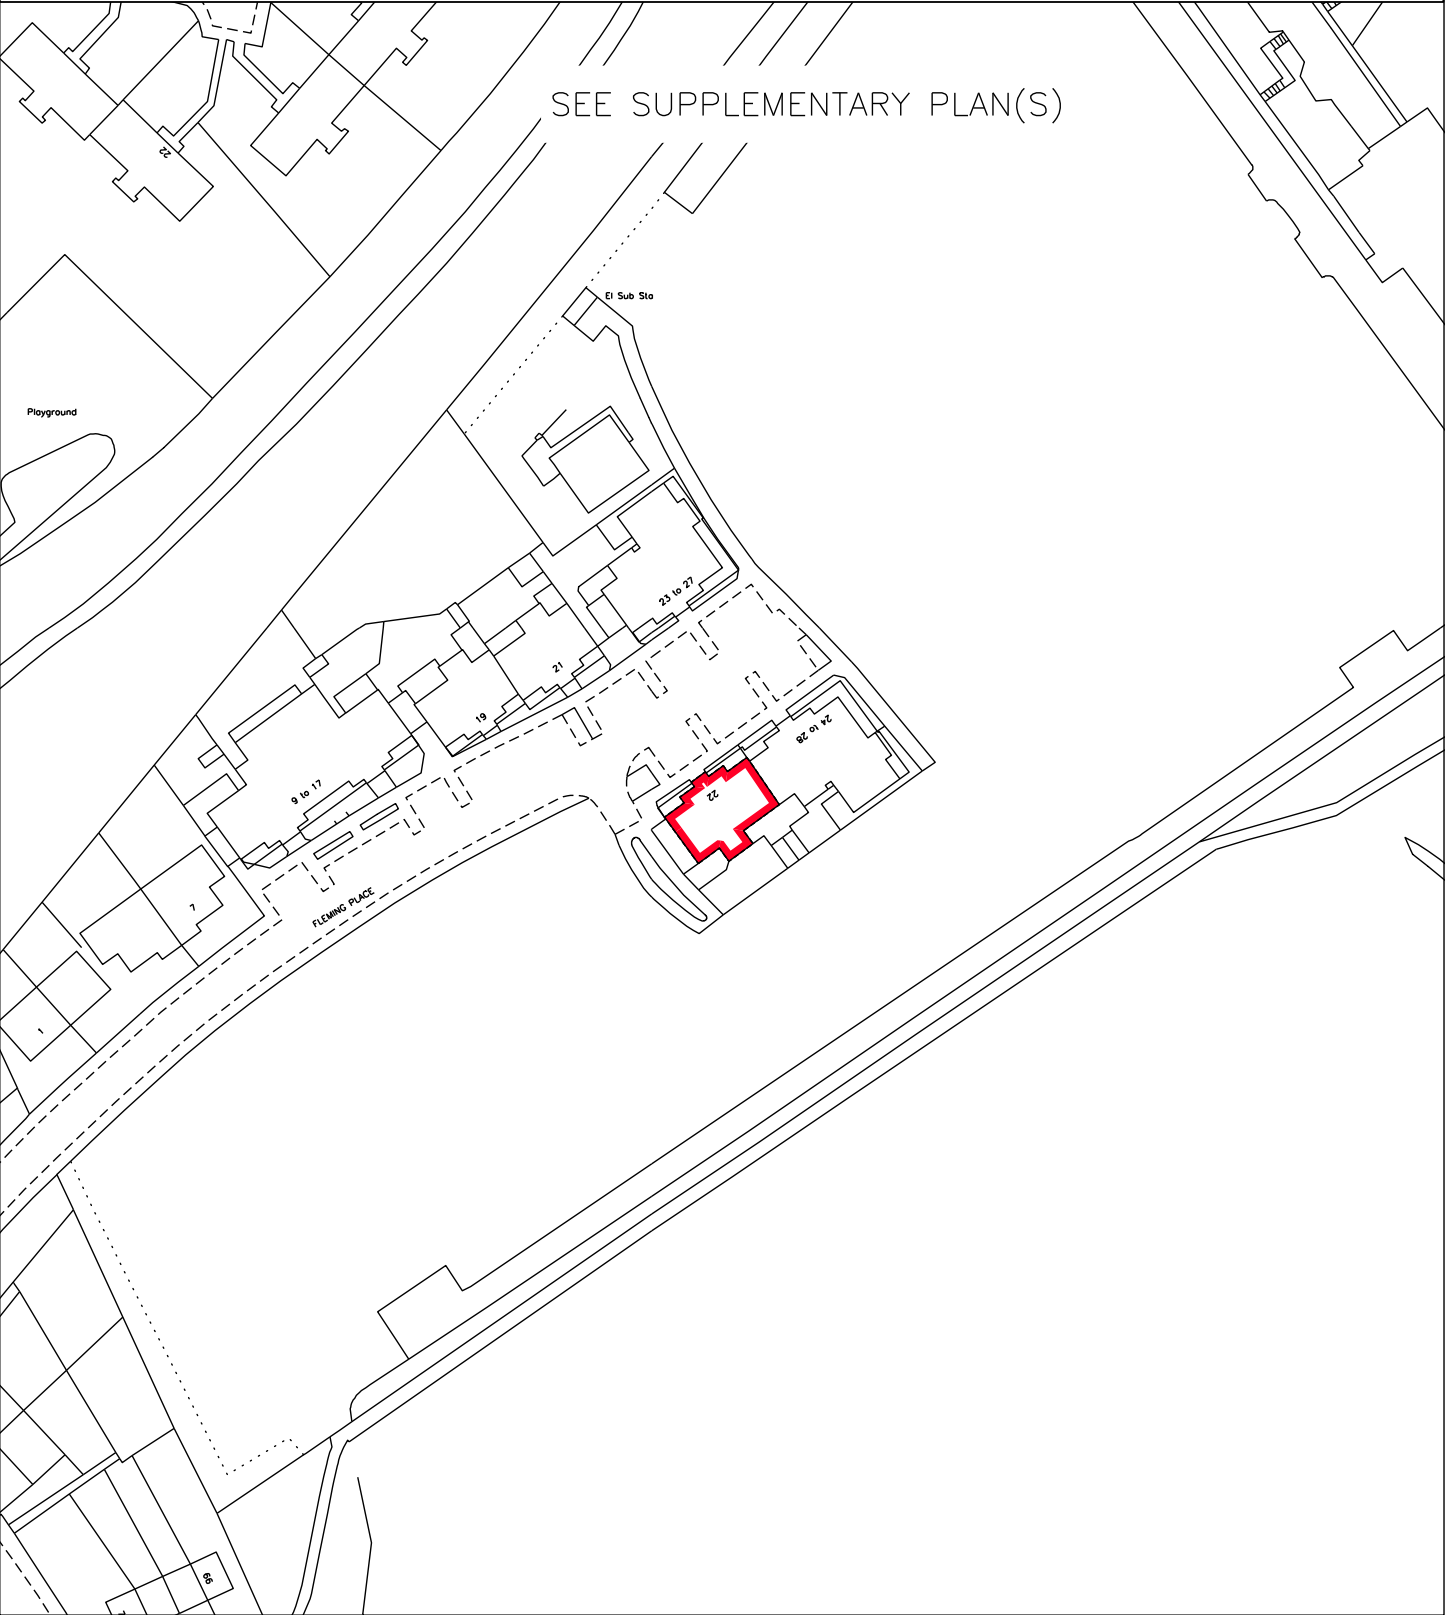




 LAND REGISTER OF SCOTLAND	Officer's ID / Date	TITLE NUMBER
	3686 13/5/2015	MID133310
	ORDNANCE SURVEY NATIONAL GRID REFERENCE	70m 
NT2875SW NT2875SE NT2875NW NT2875NE		Survey Scale
		1/1250

CROWN COPYRIGHT © – This copy has been produced from the ROS Digital Mapping System on 14/05/2015 with the authority of Ordnance Survey under Section 47 of the Copyright, Designs and Patents Act 1988. Unless there is a relevant exception to copyright, the copy must not be copied without the prior permission of the copyright owner. OS Licence no 100041182.



 LAND REGISTER OF SCOTLAND	Officer's ID / Date	Supplementary Plan to Title
	3919 25/5/2013	MID133310-1
	ORDNANCE SURVEY NATIONAL GRID REFERENCE	70m 
NT2875SW NT2875SE NT2875NW NT2875NE		Survey Scale
		1/1250

CROWN COPYRIGHT © – This copy has been produced from the ROS Digital Mapping System on 14/05/2015 with the authority of Ordnance Survey under Section 47 of the Copyright, Designs and Patents Act 1988. Unless there is a relevant exception to copyright, the copy must not be copied without the prior permission of the copyright owner. OS Licence no 100041182.

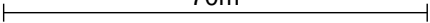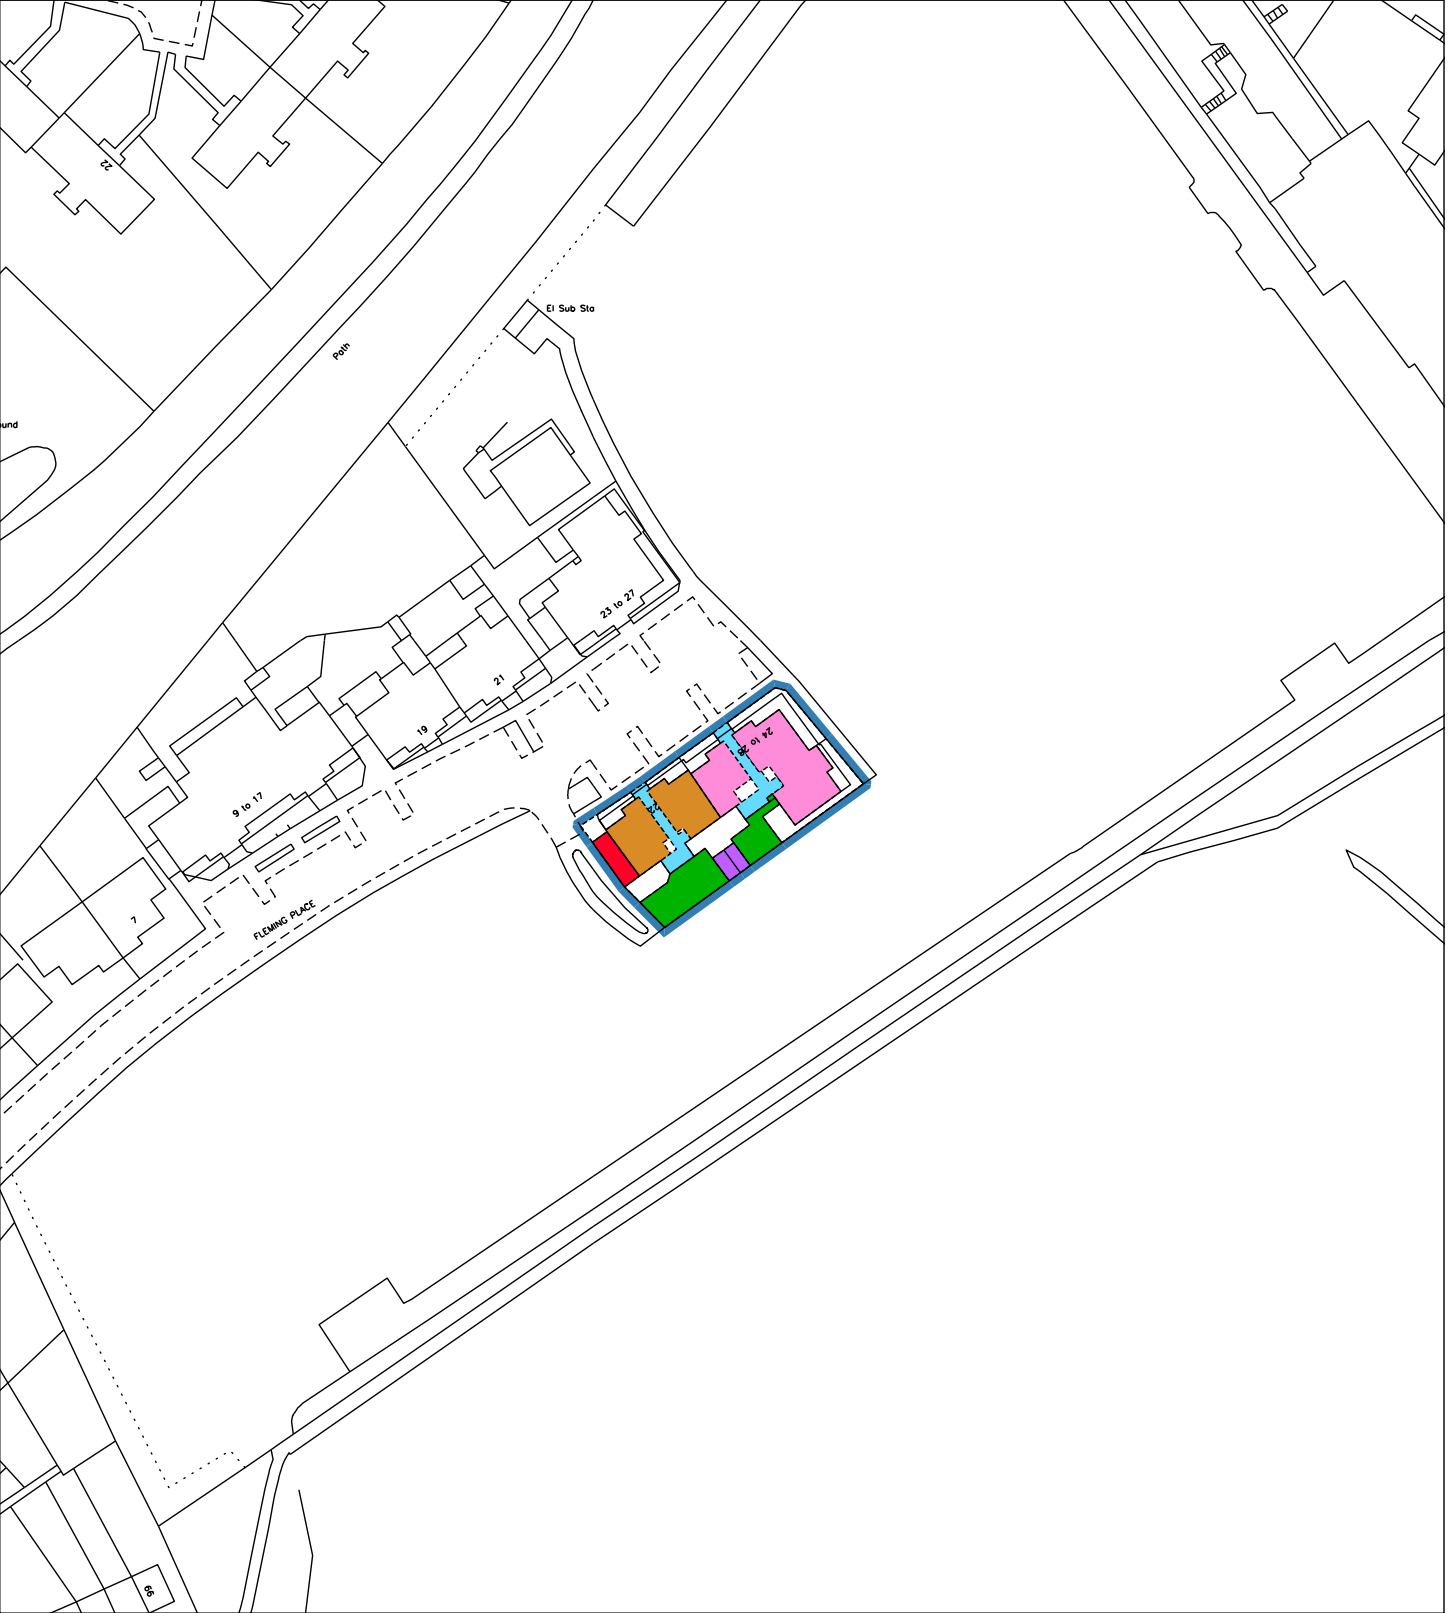



LAND REGISTER OF SCOTLAND	Officer's ID/Date	Title Number
	3686 13/5/2015	MID133310

This is Plan 1 referred to in the foregoing Order of the Lands Tribunal for Scotland, dated 21 January 2015 (applicants: The Scottish Ministers).

[Signature]
Member

Certified a true copy of Plan 1 annexed to the Order of the Lands Tribunal for Scotland intimated to the applicants on 21 January 2015.

[Signature]
Clerk to the Tribunal

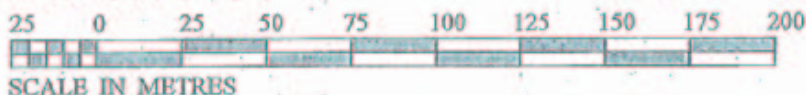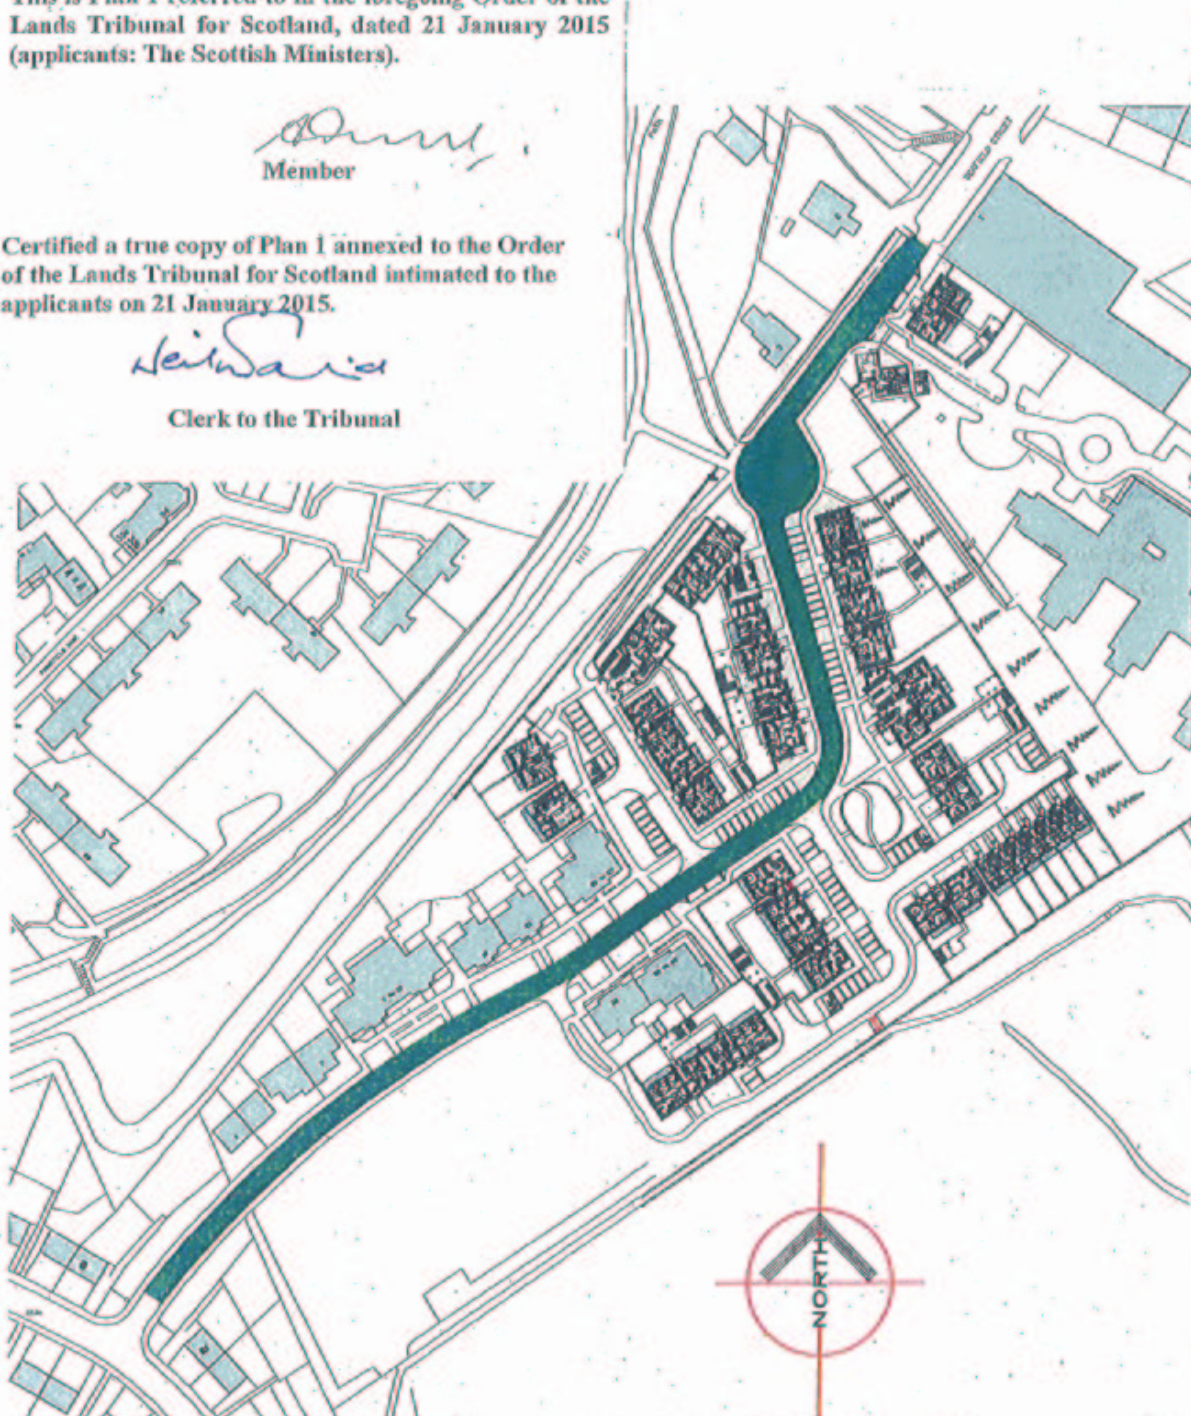

DATE 27.01.14 SCALE IN METRES TITLE Road Link Route

188 12 : 02 : 031
00 rd /Roadlinkroute.dwg

PROJECT Former Eastern General Hospital Site
Seafeld, Edinburgh

SMART

J. SMART & CO. (CONTRACTORS) PLC.

28, CRAMOND ROAD SOUTH, EDINBURGH EH4 6AB
tel. 0131 336 2181 fax. 0131 336 4037 e-mail arph@jsmart.co.uk

SUPPLEMENTARY PLAN 4
TO THE TITLE PLAN

LAND REGISTER OF SCOTLAND	Officer's ID/Date	Title Number
	3686 13/5/2015	MID133310

This is Plan 2 referred to in the foregoing Order of the Lands Tribunal for Scotland, dated 21 January 2015 (applicants: The Scottish Ministers).


[Signature]

Member

Certified a true copy of Plan 2 annexed to the Order of the Lands Tribunal for Scotland intimated to the applicants on 21 January 2015.

[Signature]

Clerk to the Tribunal

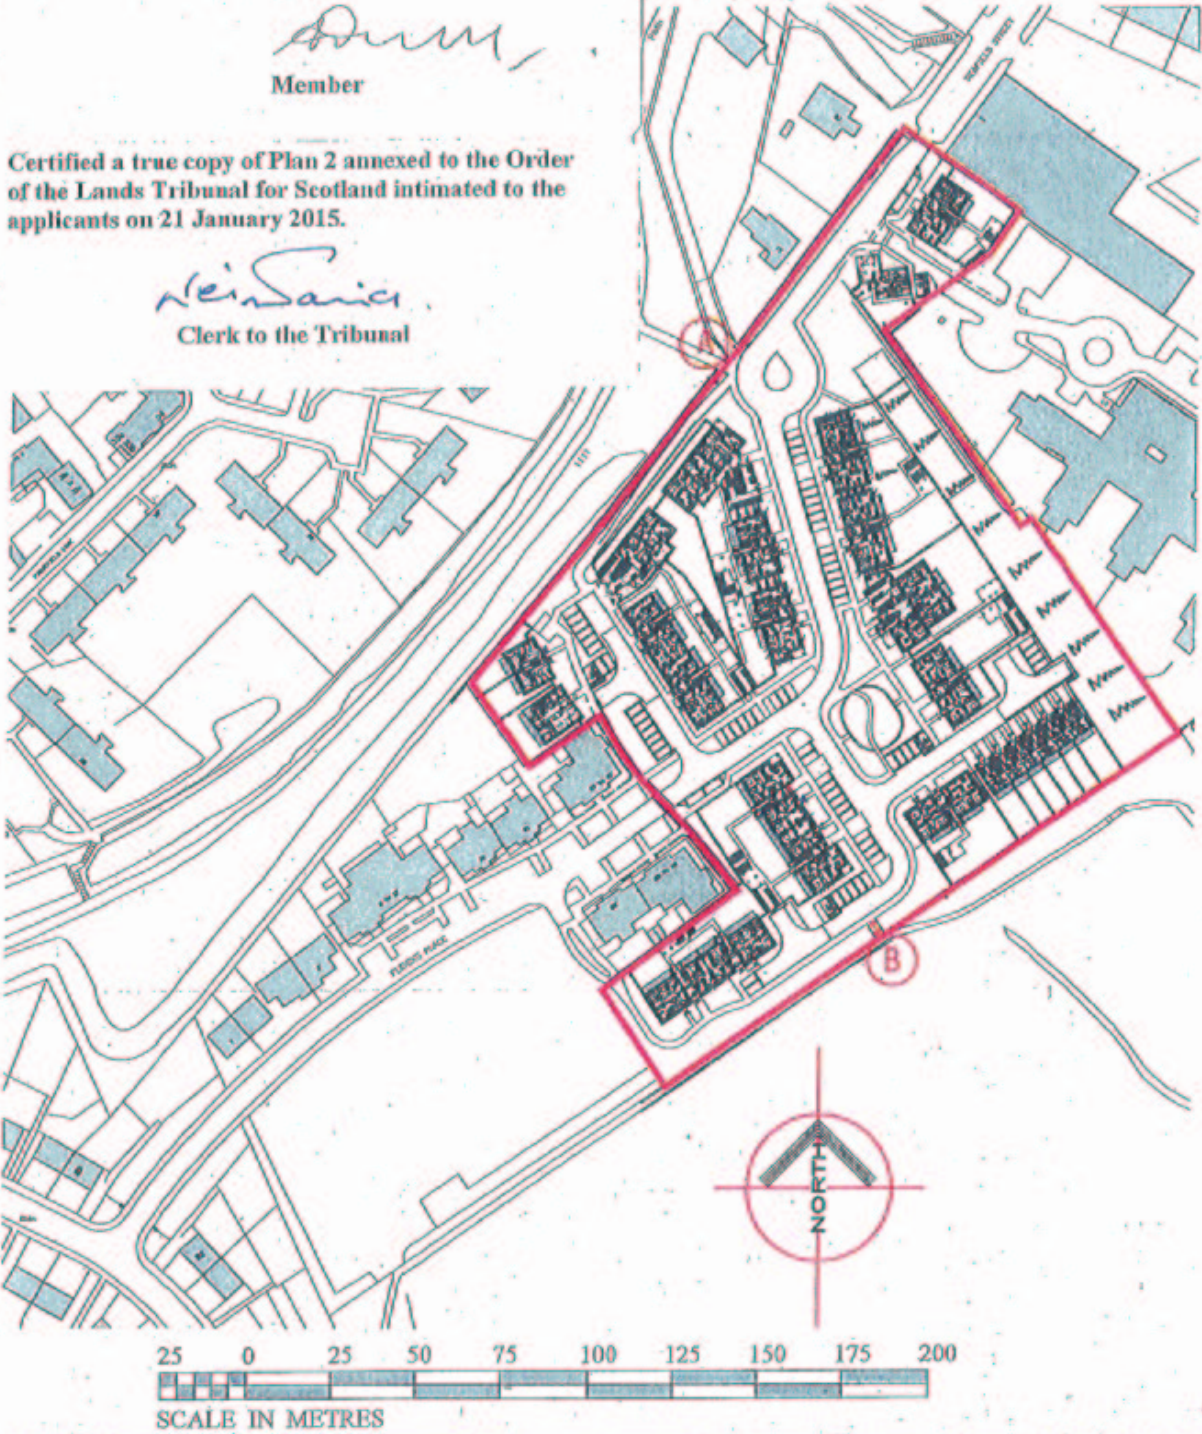

DATE 27.01.14

SCALE 1:1000

TIME Footpath Link Route

12 : 02 : 030 A

60 m / Roadlinkroute.dwg

Former Eastern General Hospital Site

Seafeld, Edinburgh

SMART

J. SMART & CO. (CONTRACTORS) PLC.

28, CRAMOND ROAD SOUTH, EDINBURGH EH4 6AD

tel. 0131 336 2181 fax. 0131 336 4037 e-mail arch@smart.co.uk