
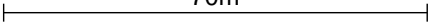
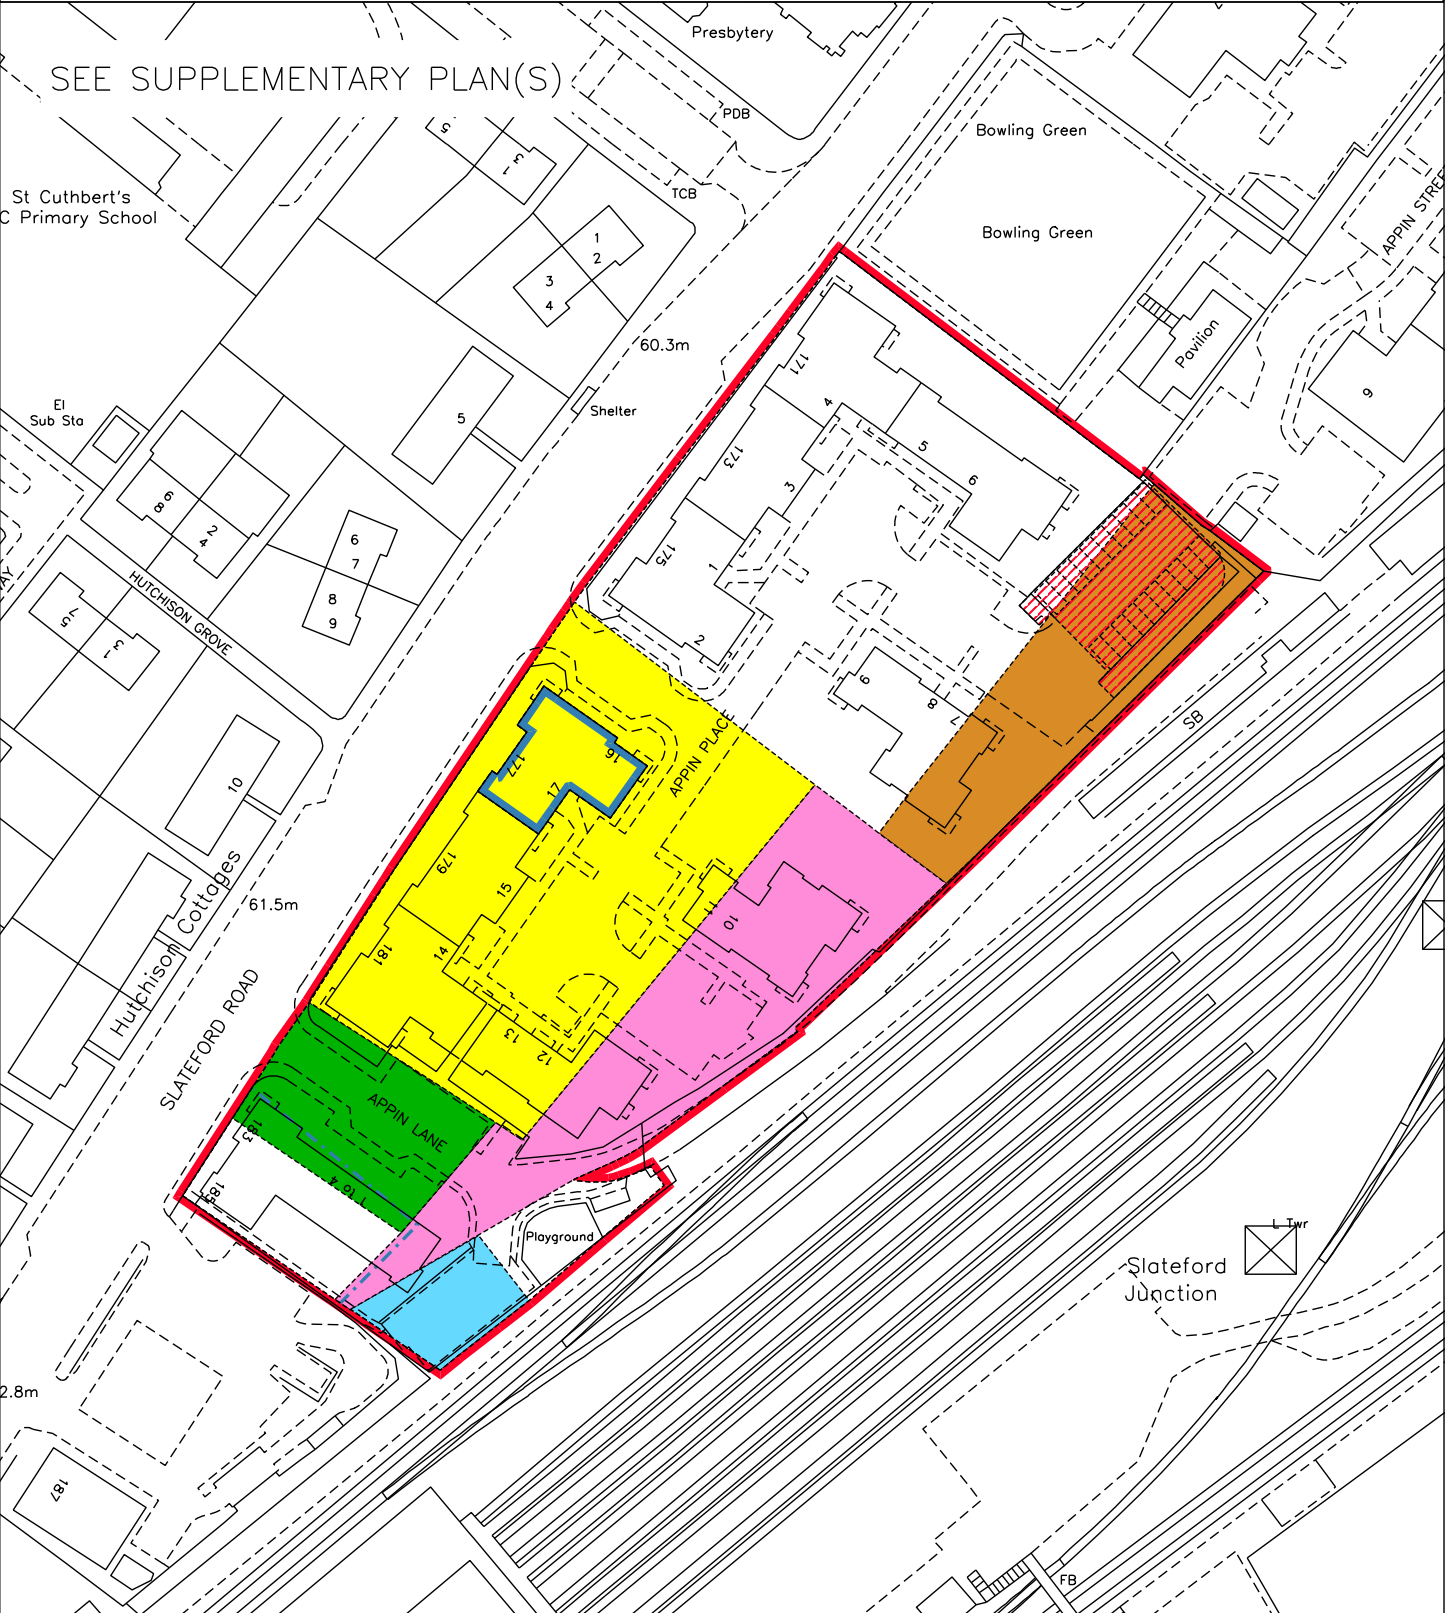



 LAND REGISTER OF SCOTLAND	Officer's ID / Date	TITLE NUMBER
	2712 16/4/2009	<b>MID96801</b>
	ORDNANCE SURVEY NATIONAL GRID REFERENCE	70m 
NT2271SE NT2271NE		Survey Scale
		1/1250

CROWN COPYRIGHT © – This copy has been produced from the ROS Digital Mapping System on 02/04/2021 with the authority of Ordnance Survey under Section 47 of the Copyright, Designs and Patents Act 1988. Unless there is a relevant exception to copyright, the copy must not be copied without the prior permission of the copyright owner. OS Licence no 100041182.





 LAND REGISTER OF SCOTLAND	Officer's ID / Date 2219 8/5/2014	Supplementary Plan to Title <b>MID96801-1</b>
	 ORDNANCE SURVEY NATIONAL GRID REFERENCE	140m  Survey Scale 1/1250
NT2270NW NT2270NE NT2370NW NT2271SW		
<small>CROWN COPYRIGHT © — This copy has been produced from the RGS Digital Mapping System on 02/04/2021 with the authority of Ordnance Survey under Section 47 of the Copyright, Designs and Patents Act 1988. Unless there is a relevant exception to copyright, the copy must not be copied without the prior permission of the copyright owner. OS Licence no 100041182.</small>		

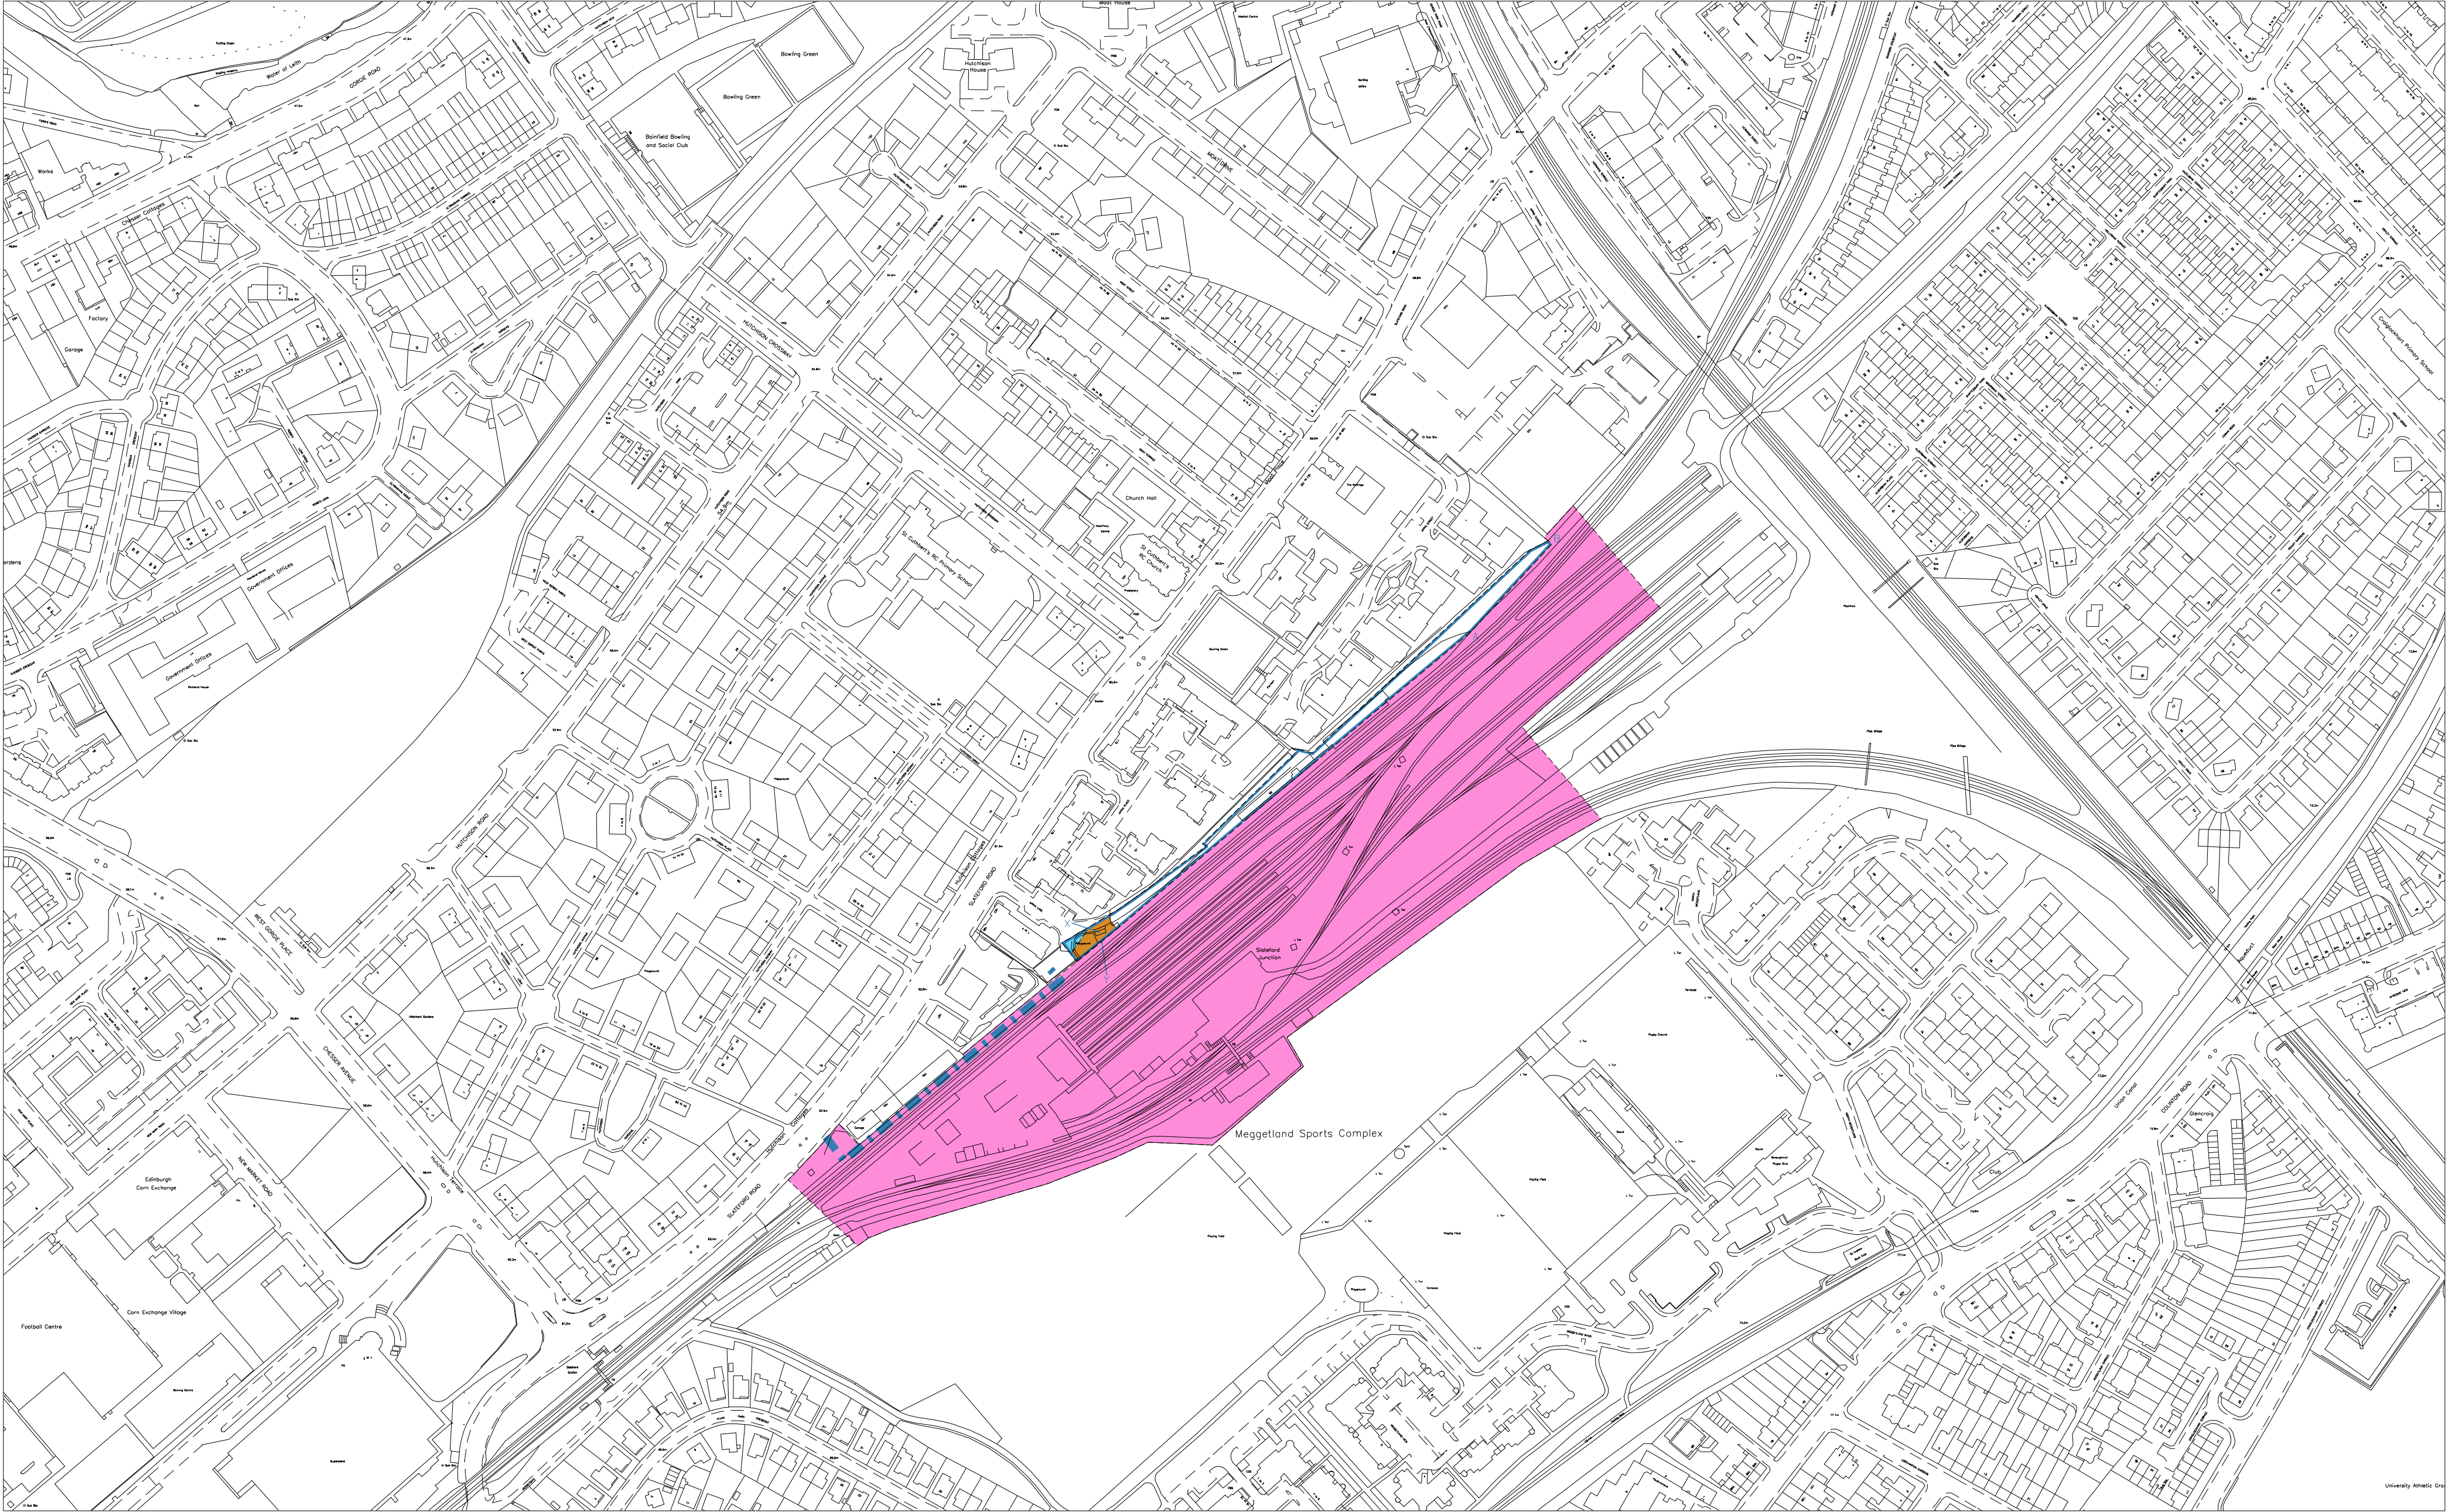



# LAND REGISTER OF SCOTLAND


Officer's ID/Date	Title	Number
2712 16/4/2009		MID96801

SUPPLEMENTARY PLAN 2  
TO THE TITLE PLAN

NOTE: This copy is a reduction  
of the original plan.

PROPOSED SITE LAYOUT PLAN

**PARKING PROVISION**  
 15 Spaces of parking at 175m perimeter + 100m  
 100m perimeter + 100m perimeter + 100m  
 100m perimeter + 100m perimeter + 100m  
 100m perimeter + 100m perimeter + 100m

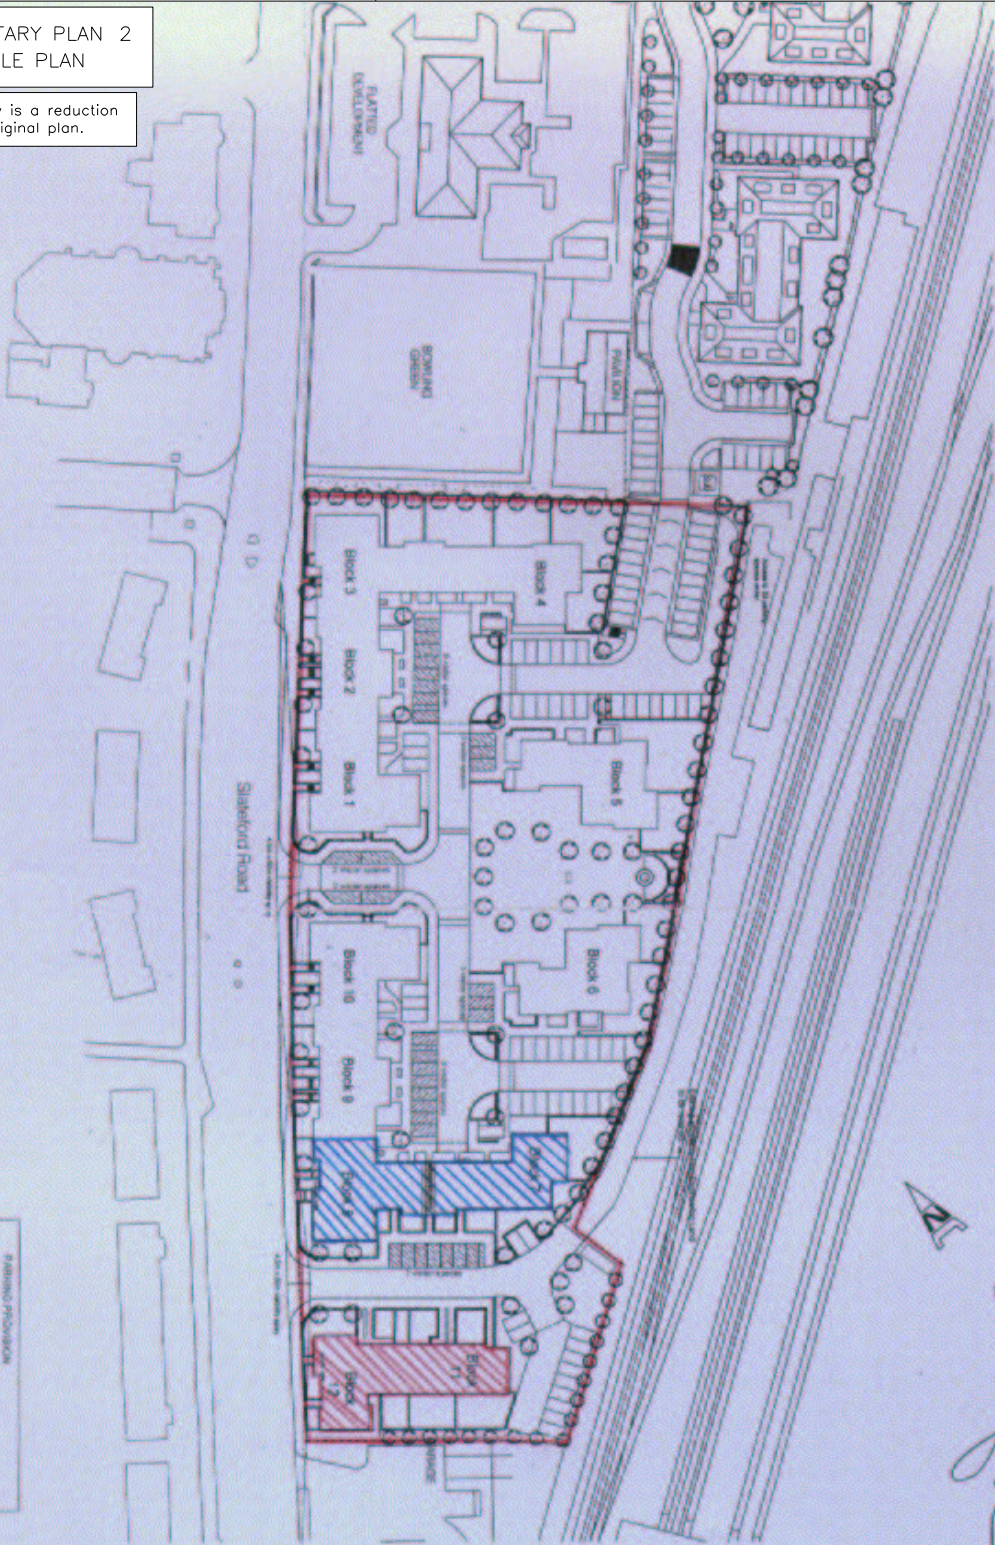

171 - 185 SLATEFORD ROAD EDINBURGH




THIS IS THE PLAN REFERRED TO IN THE FOREGOING NOTICE OF ACCEPTANCE  
 GIVEN BY THE CITY OF EDINBURGH COUNCIL AND TRAVEL MODERATION DEVELOPMENTS LIMITED

*[Signature]* *[Signature]*  
 Mr. Bryant Homes  
 Mr. Bryant Homes

STATUS - PLANNING



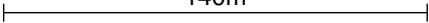

 LAND REGISTER OF SCOTLAND	Officer's ID / Date	Supplementary Plan to Title
	2219 8/5/2014	<b>MID96801-1</b>
	ORDNANCE SURVEY NATIONAL GRID REFERENCE	140m 
NT2271SW NT2271SE NT2371SW NT2271NW		Survey Scale
		1/1250

CROWN COPYRIGHT © – This copy has been produced from the ROS Digital Mapping System on 02/04/2021 with the authority of Ordnance Survey under Section 47 of the Copyright, Designs and Patents Act 1988. Unless there is a relevant exception to copyright, the copy must not be copied without the prior permission of the copyright owner. OS Licence no 100041182.

