

LAND REGISTER OF SCOTLAND	Officer's ID/Date	Title Number
	6468 28/3/2016	FFE40265

SUPPLEMENTARY PLAN 0
TO THE TITLE PLAN

NOTE: This copy is a reduction
of the original plan.


A92


J3





North

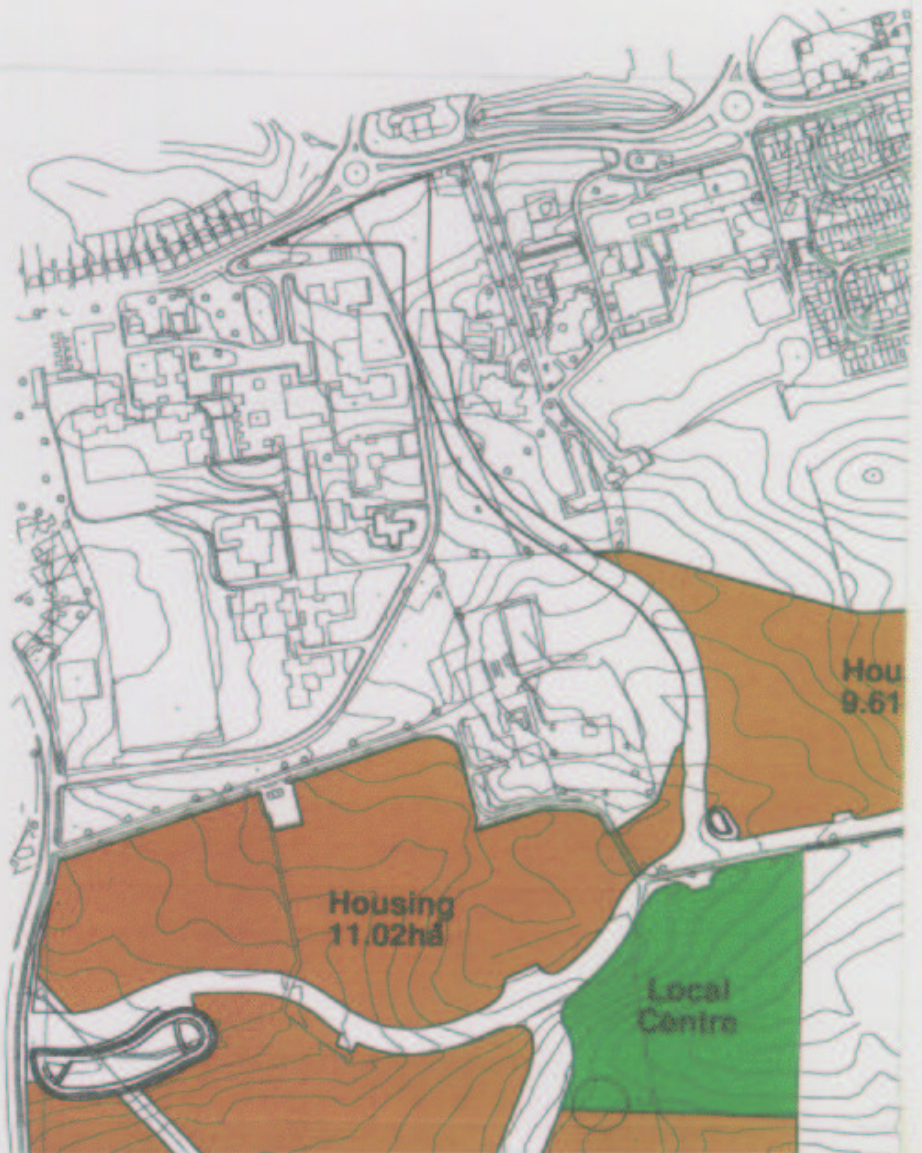


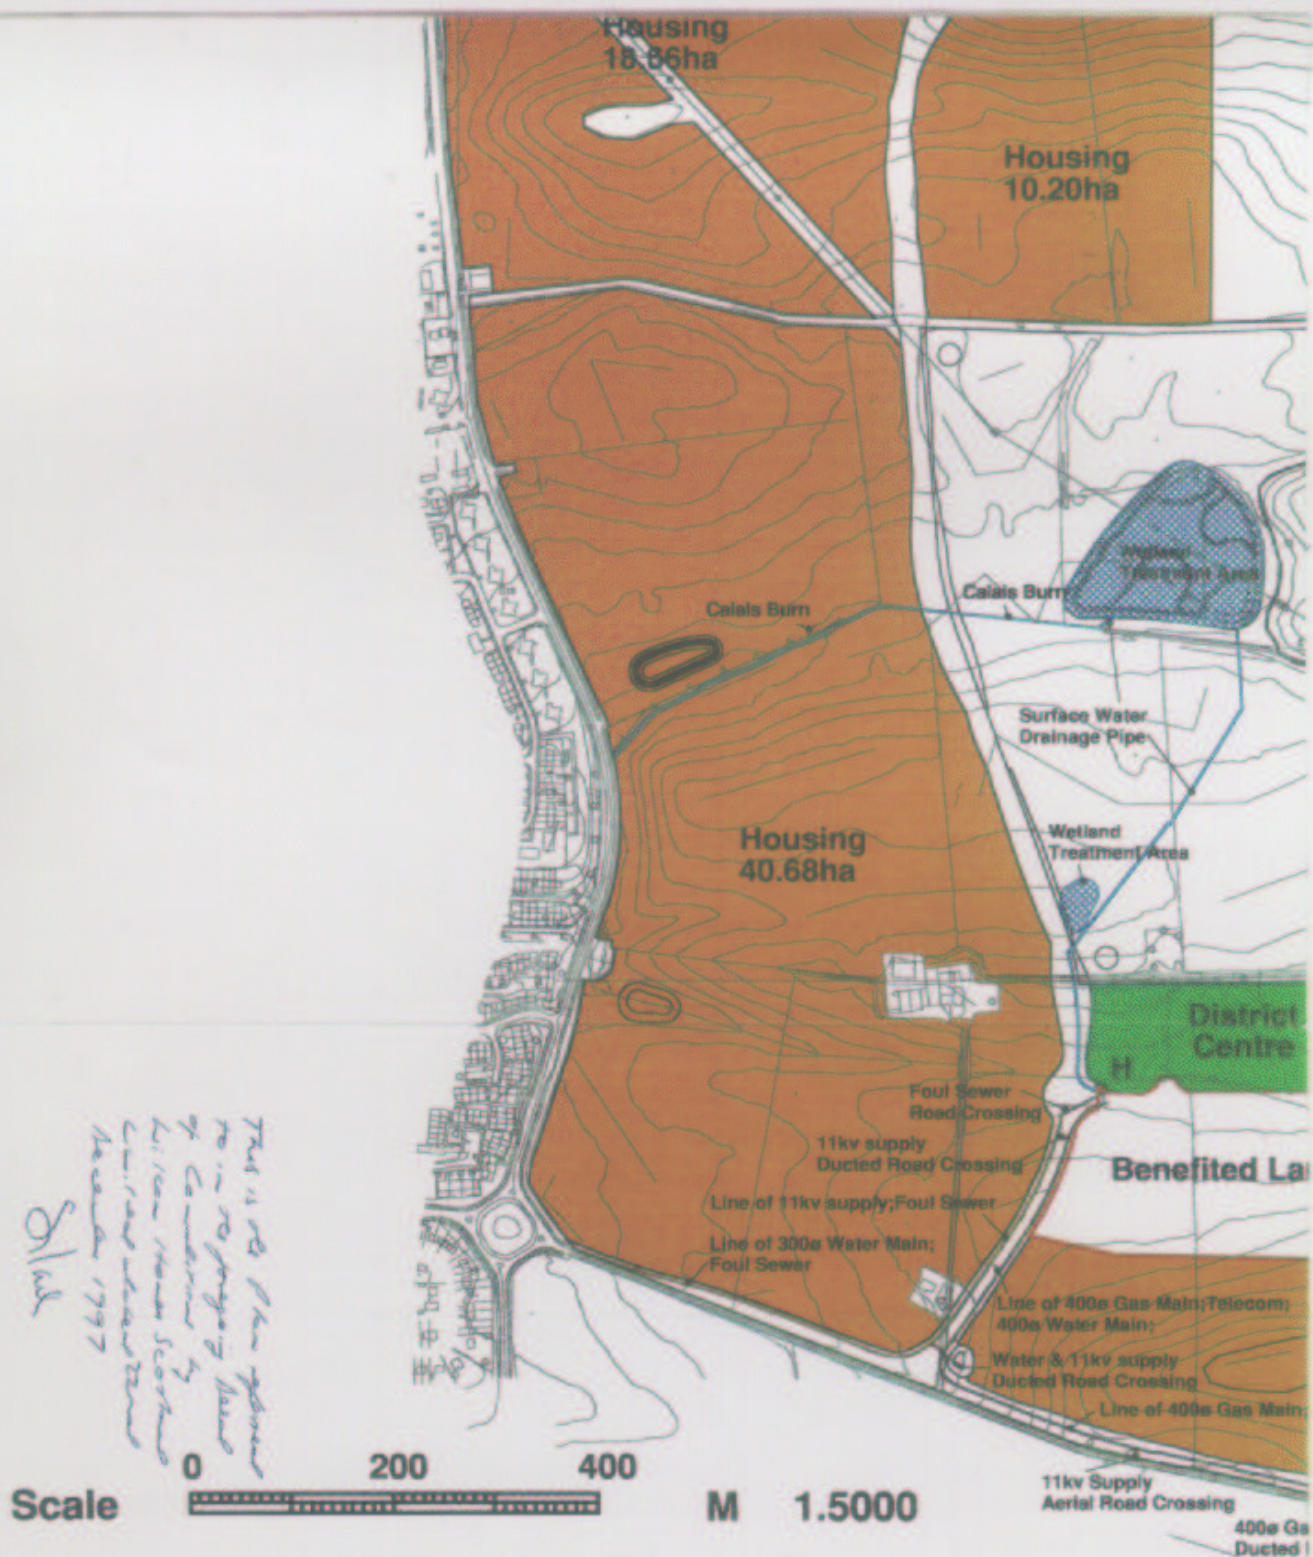

Deed of Conditions Plan

Wilcon Homes Scotland Ltd
 Montgomery Forgan Associates , Architects & Town Planning Co

M90

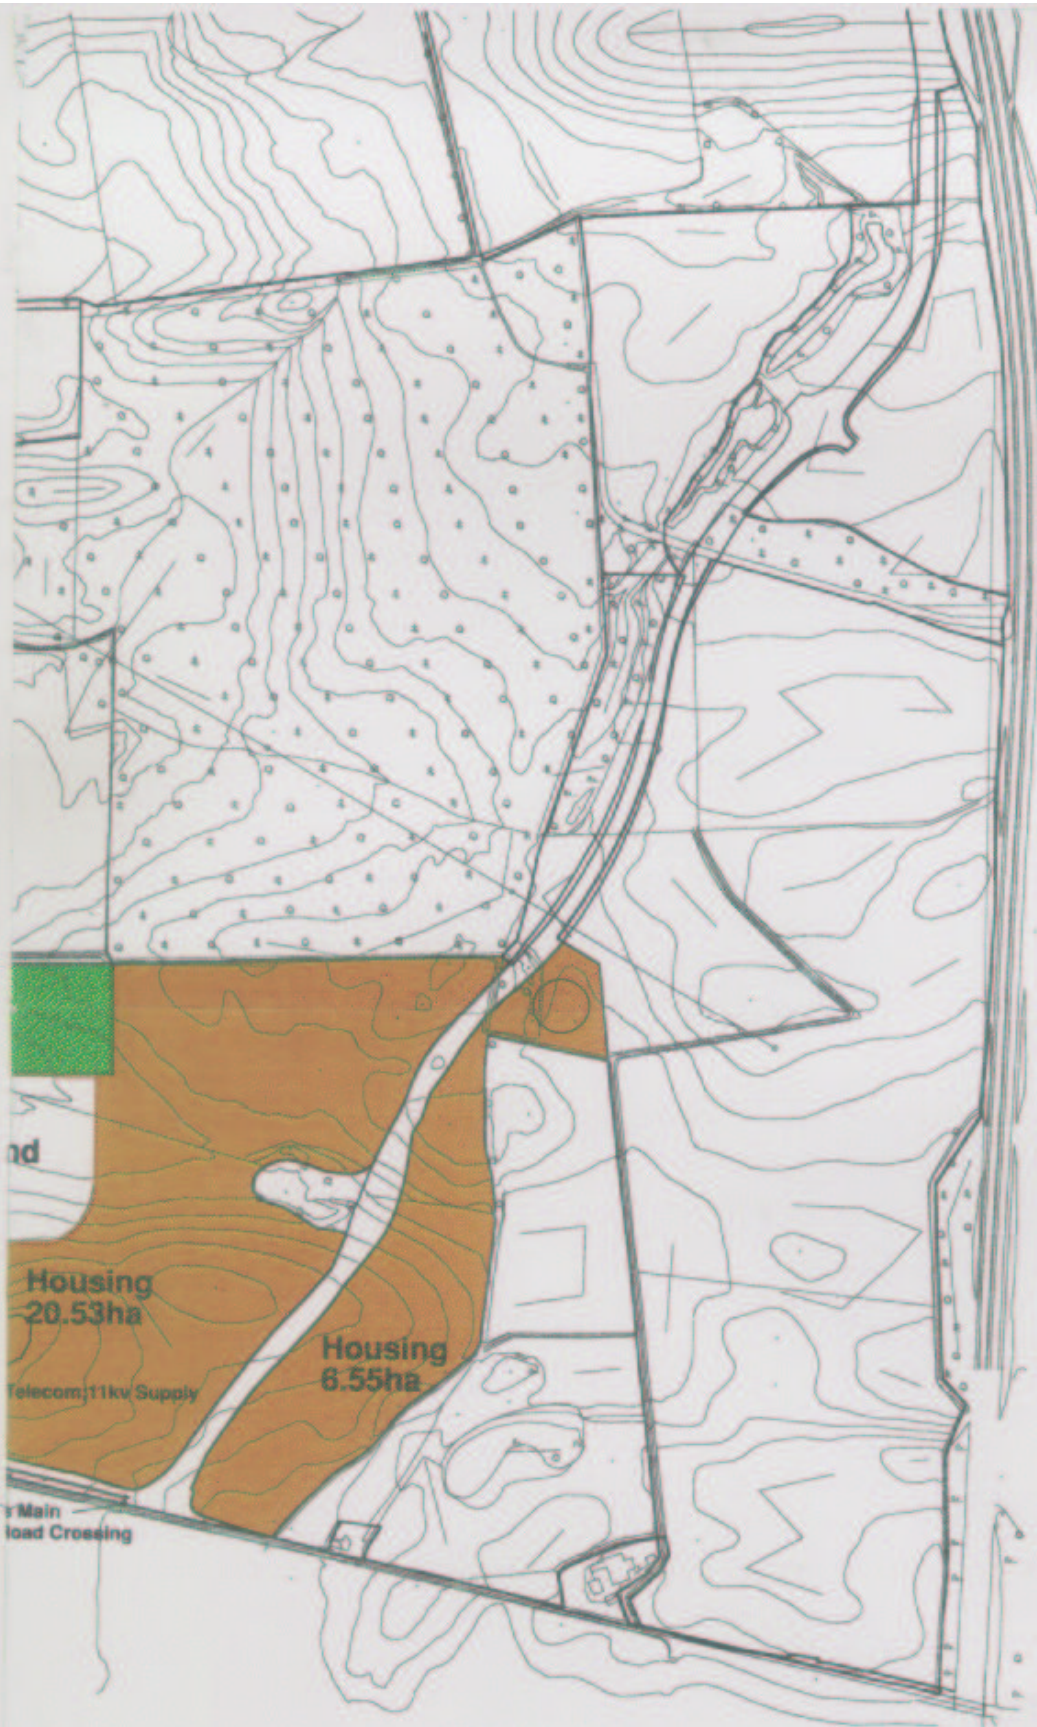

onsultants

LAND REGISTER
OF SCOTLAND

ORDNANCE SURVEY
NATIONAL GRID REFERENCE

NT1187SW NT1187SE NT1187NW NT1187NE

Officer's ID / Date

6468
28/3/2016

TITLE NUMBER

FFE40265

140m

Survey Scale

1/2500

CROWN COPYRIGHT © – This copy has been produced from the RGS Digital Mapping System on 22/07/2020 with the authority of Ordnance Survey under Section 47 of the Copyright, Designs and Patents Act 1988. Unless there is a relevant exception to copyright, the copy must not be copied without the prior permission of the copyright owner. OS Licence no 100041182.



Officer's ID / Date

6468
28/3/2016

TITLE NUMBER

FFE40265

ORDNANCE SURVEY
NATIONAL GRID REFERENCE

140m

NT1187SE NT1187NE NT1188SE NT1287

Survey Scale

1/2500

CROWN COPYRIGHT © - This copy has been produced from the ROS Digital Mapping System on 22/07/2020 with the authority of Ordnance Survey under Section 47 of the Copyright, Designs and Patents Act 1988. Unless there is a relevant exception to copyright, the copy must not be copied without the prior permission of the copyright owner. OS Licence no 100041182.

