



LAND REGISTER
OF SCOTLAND

Officer's ID / Date

4580
29/9/2010

TITLE NUMBER

ELN15808



ORDNANCE SURVEY
NATIONAL GRID REFERENCE


140m

NT6778 NT6878

Survey Scale

1/2500

CROWN COPYRIGHT © - This copy has been produced from the ROS Digital Mapping System on 17/09/2021 with the authority of Ordnance Survey under Section 47 of the Copyright, Designs and Patents Act 1988. Unless there is a relevant exception to copyright, the copy must not be copied without the prior permission of the copyright owner. OS Licence no 100041182.

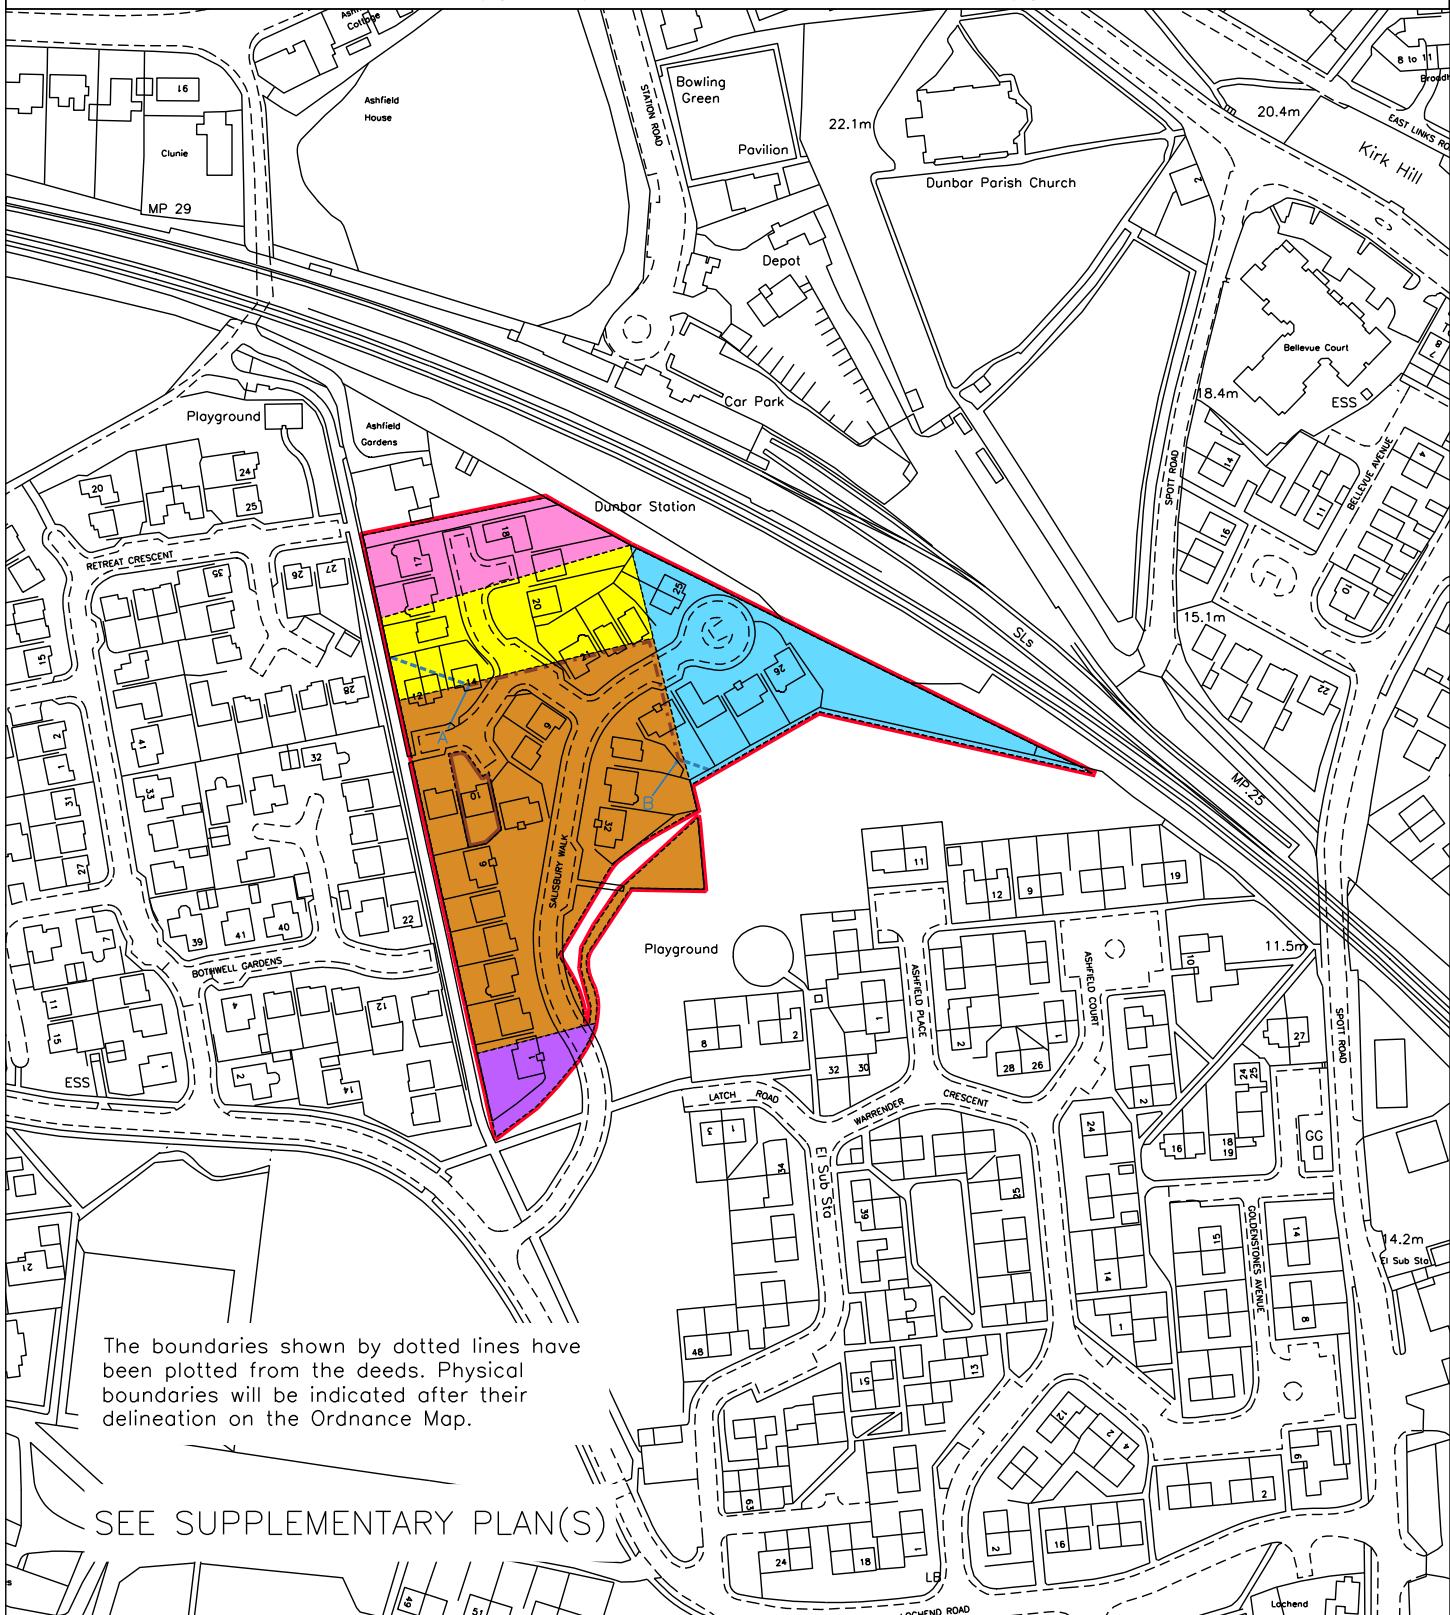

LAND REGISTER
OF SCOTLAND


Officer's ID/Date

4580
29/9/2010

Title Number

ELN15808

THIS IS THE PLAN REFERRED TO IN THE FOREGOING DEED OF SERVITUDE BY EAST LoTHIAN COUNCIL IN FAVOUR OF MILLER HOMES LIMITED.

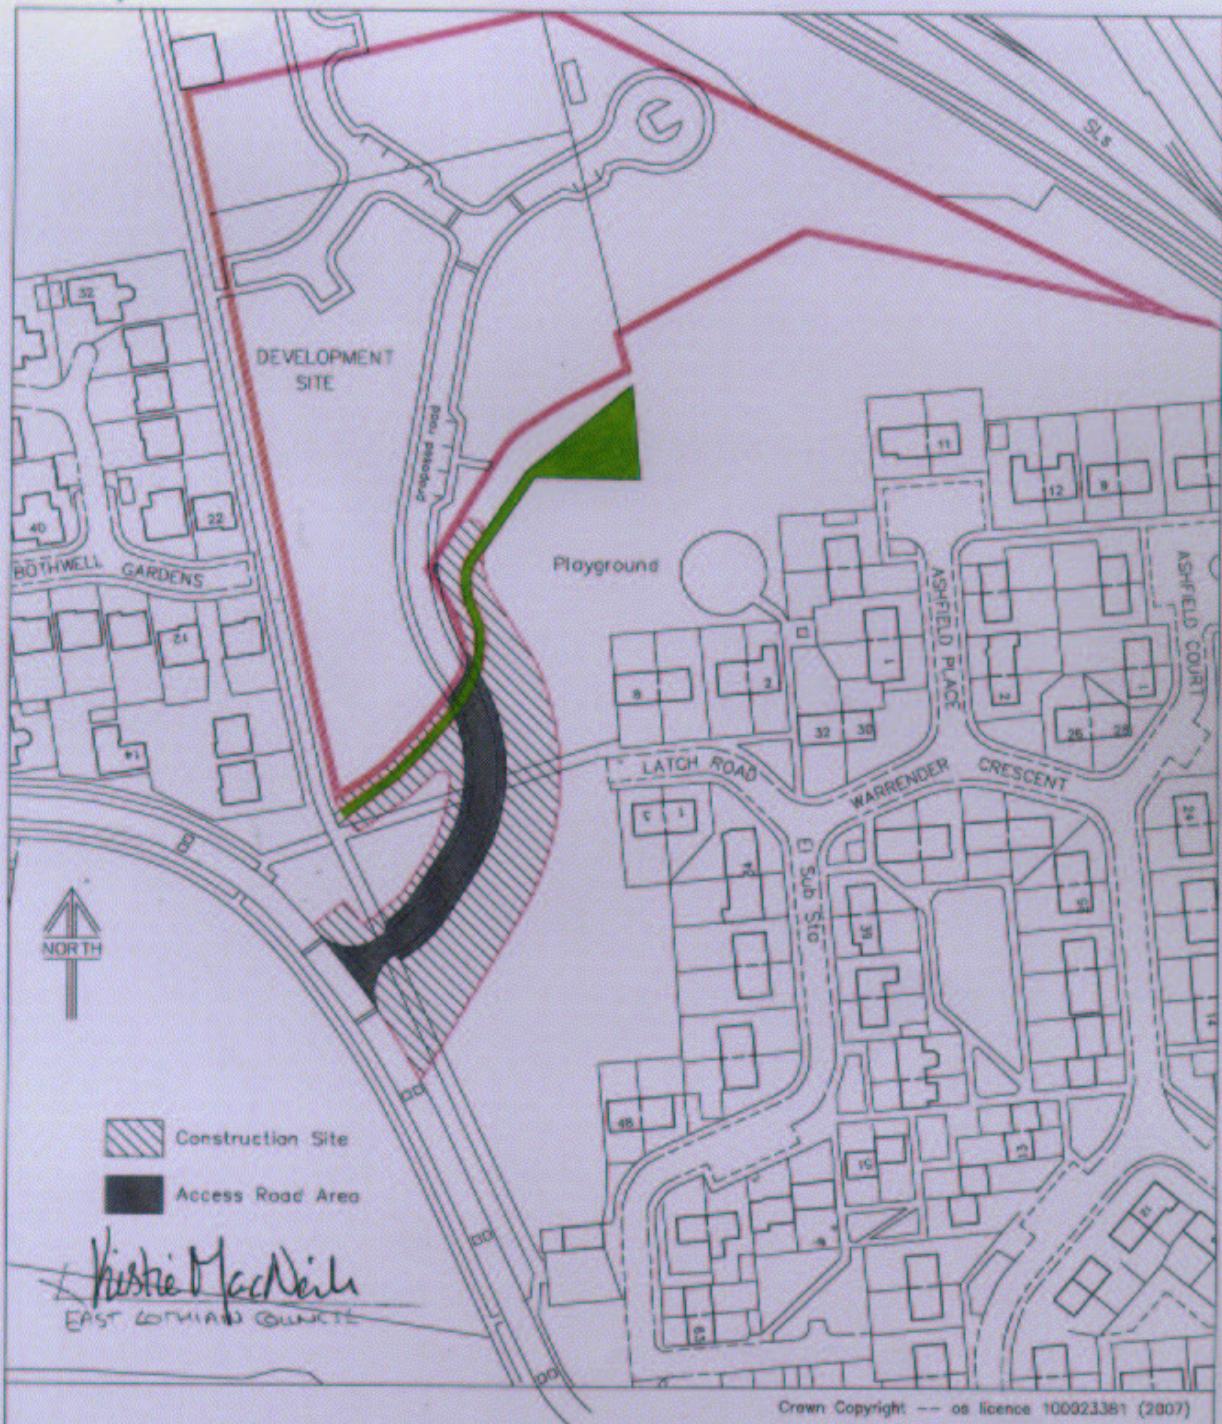

PROJECT Land of Latch Road Number	DRAWING Access Rights	DRG No 4482
SCALE 1:1000@A3	DATE 20-5-2007	FILE No 23/L150
	DRAWN A Hoy	CRG REF NT6578
		AMEND C

John Muir House, Haddington, East Lothian, EH41 3HA Tel 01620 827267 Fax 01620 827437

SUPPLEMENTARY PLAN 1
TO THE TITLE PLAN

NOTE: This copy is a reduction
of the original plan.



Project Title
ASHFIELD GARDENS
DUNBAR
EAST LOTHIAN

Drawing Title
MASTER FEU PLAN

LAND REGISTER
OF SCOTLAND

Officer's ID/Date

4580
29/9/2010

Title Number

ELN15808

NOTES

Miller Site boundary offset by 1meter for clarity .



Sky Blue denotes prospectively adoptable roads

Dark Green denotes prospectively areas to be maintained by a Factor

Yellow denotes service strip to be prospectively adoptable

Magenta denotes shared access

Orange denotes Sub-stations, Gas governor and equipment to be maintained by utility provider

Dark Blue denotes area to be retained by Mr & Mrs Leslie c/o Ashfield Garden, Dunbar.


Denotes drainage swales to be maintained by a Factor (from inlet to outlet)

5

STREET NUMBERING

This is the plan referred to in the foregoing
DEED OF CONDITIONS 1ST MILLER
Homes LIMITED

A. Riddle
Stephen McLean

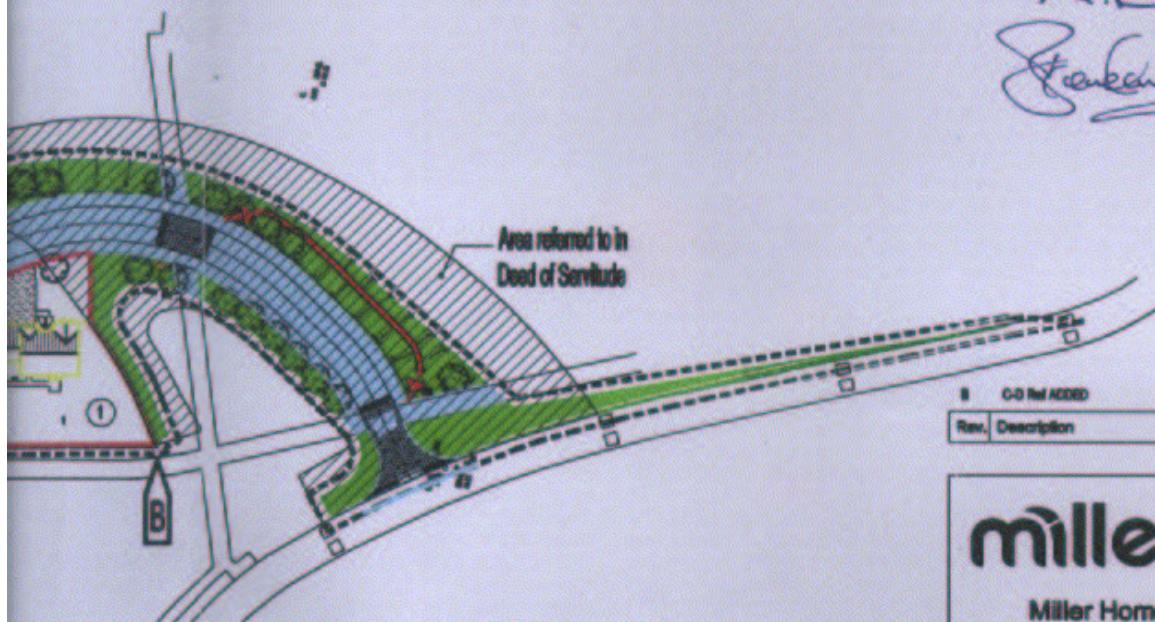

8 C-0 Ref ADDED OR 10/03/06

Rev. Description Drawn Date

miller homes

Miller Homes (Scotland East) Ltd
Miller House, 2 Lochside View
Edinburgh Park
Edinburgh, EH12 9DH

Telephone 0870 336 5000
Fax 0870 336 5315
www.millerhomes.co.uk

PLAN

Scale	Drawn By	Checked By	Authorised By
N.T.S.	KCB		
	Date	Date	Date
Job No.	Drawing No.	Revision	
803221	MASTER	B	

Original Sheet Size A3

SUPPLEMENTARY PLAN 2
TO THE TITLE PLAN

NOTE: This copy is a reduction
of the original plan.