



Officer's ID / Date

4780
19/11/2013

TITLE NUMBER

INV17683

ORDNANCE SURVEY
NATIONAL GRID REFERENCE


140m

NH3708 NH3808 NH3709 NH3809

Survey Scale

1/2500

CROWN COPYRIGHT © - This copy has been produced from the ROS Digital Mapping System on 20/11/2013 with the authority of Ordnance Survey under Section 47 of the Copyright, Designs and Patents Act 1988. Unless there is a relevant exception to copyright, the copy must not be copied without the prior permission of the copyright owner. OS Licence no 100041182.

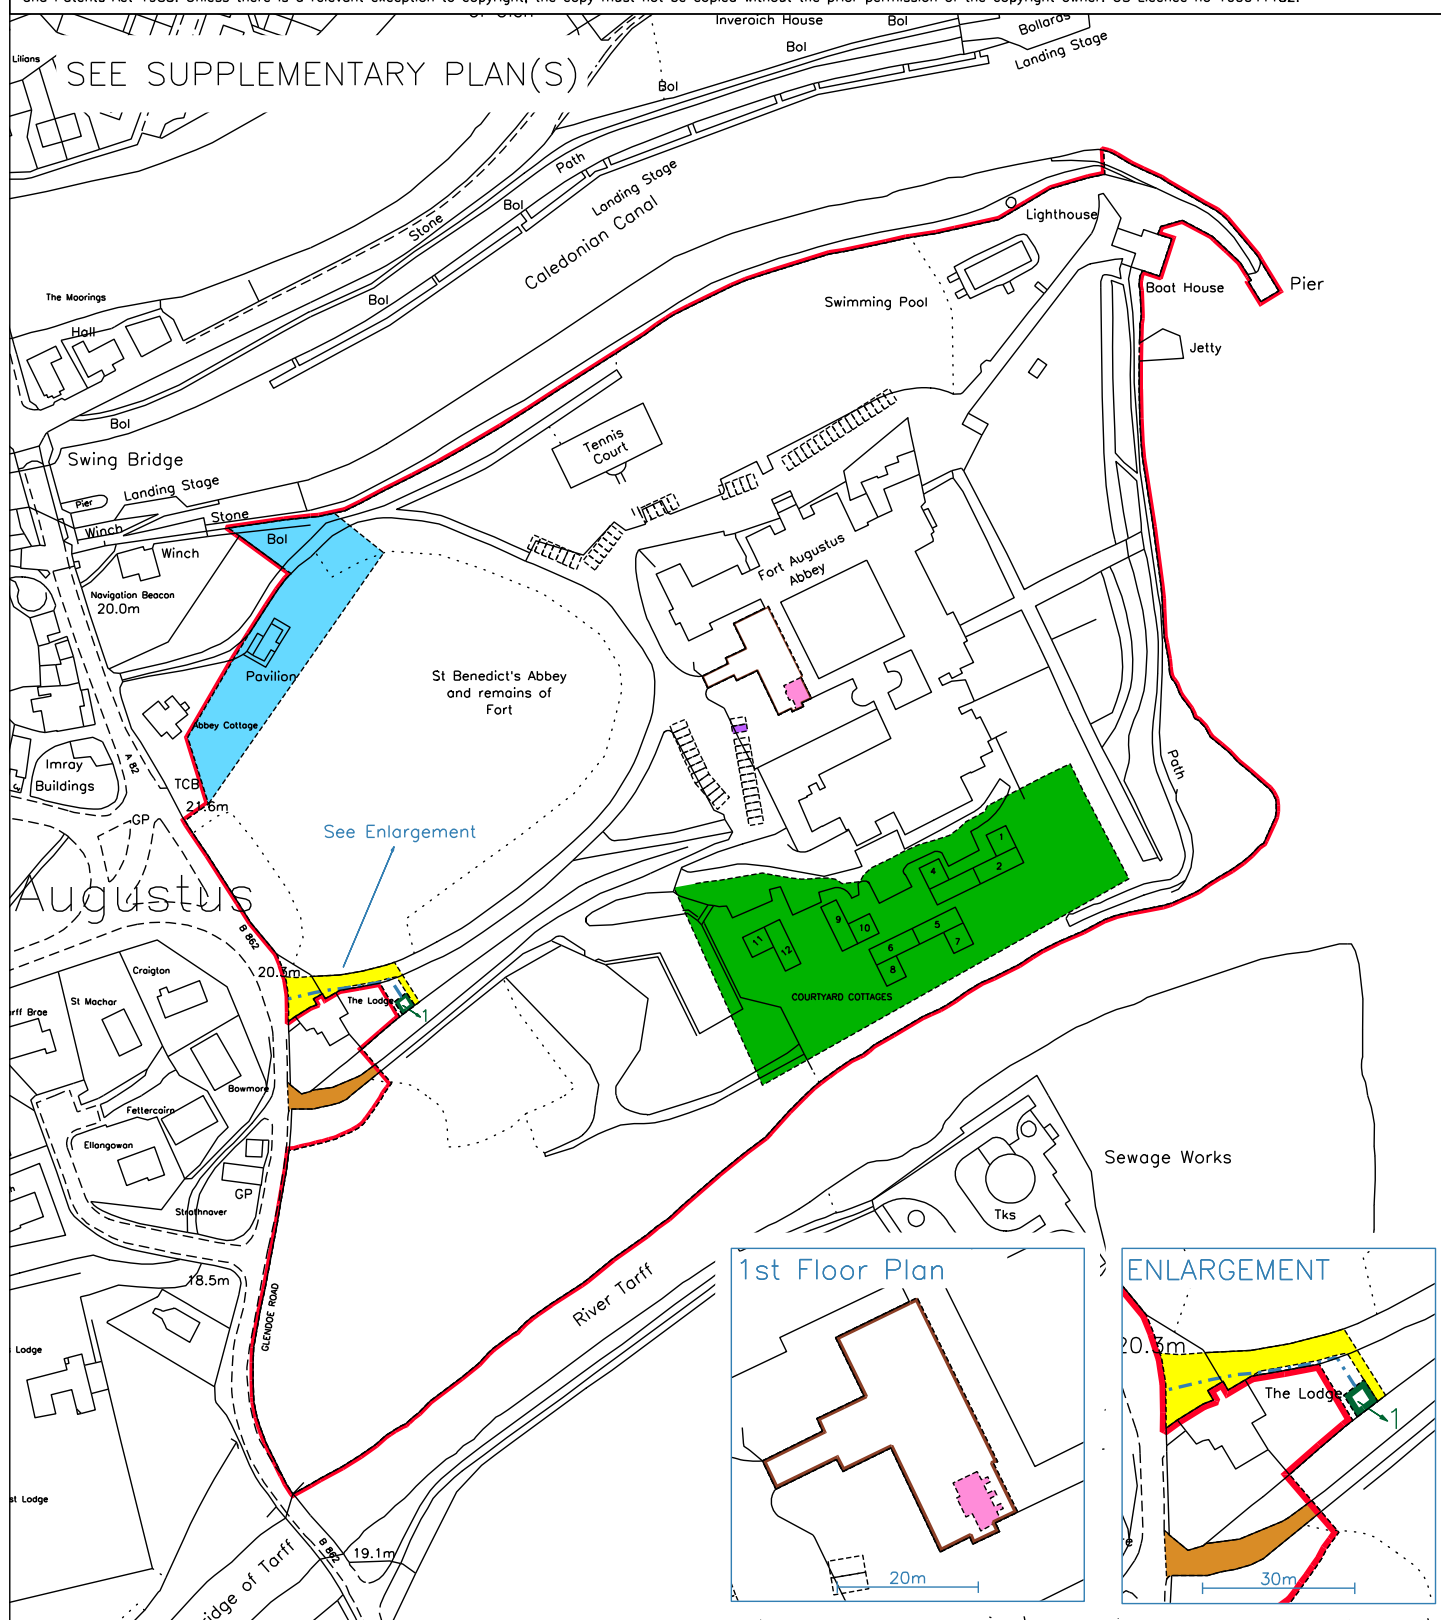

LAND REGISTER
OF SCOTLAND

Officer's ID/Date

4780
19/11/2013


Title Number

INV17683

SUPPLEMENTARY PLAN
TO THE TITLE PLAN

POSTAL ADDRESS:
The Boat House
St Benedict's Abbey
Fort Augustus
Inverness-shire
PH32 4SL

North

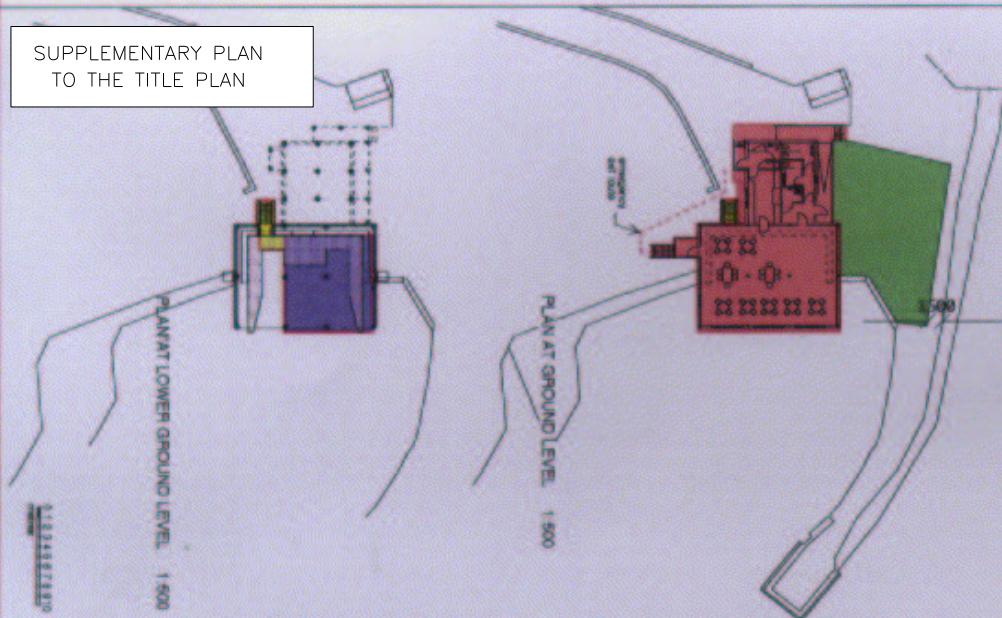

This is Plan 3 referred to in the foregoing Constitutive Deed
of Conditions and Real Burdens by Raven Highlands Limited.

[Handwritten signature]
[Handwritten signature]
(witness)