



LAND REGISTER
OF SCOTLAND

Officer's ID / Date

4225
18/3/2008


TITLE NUMBER

ABN73429



ORDNANCE SURVEY
NATIONAL GRID REFERENCE

140m

 


NJ9616 NJ9716 NJ9617 NJ9717

Survey Scale

1/2500

CROWN COPYRIGHT © – This copy has been produced from the ROS Digital Mapping System on 20/03/2021 with the authority of Ordnance Survey under Section 47 of the Copyright, Designs and Patents Act 1988. Unless there is a relevant exception to copyright, the copy must not be copied without the prior permission of the copyright owner. OS Licence no 100041182.

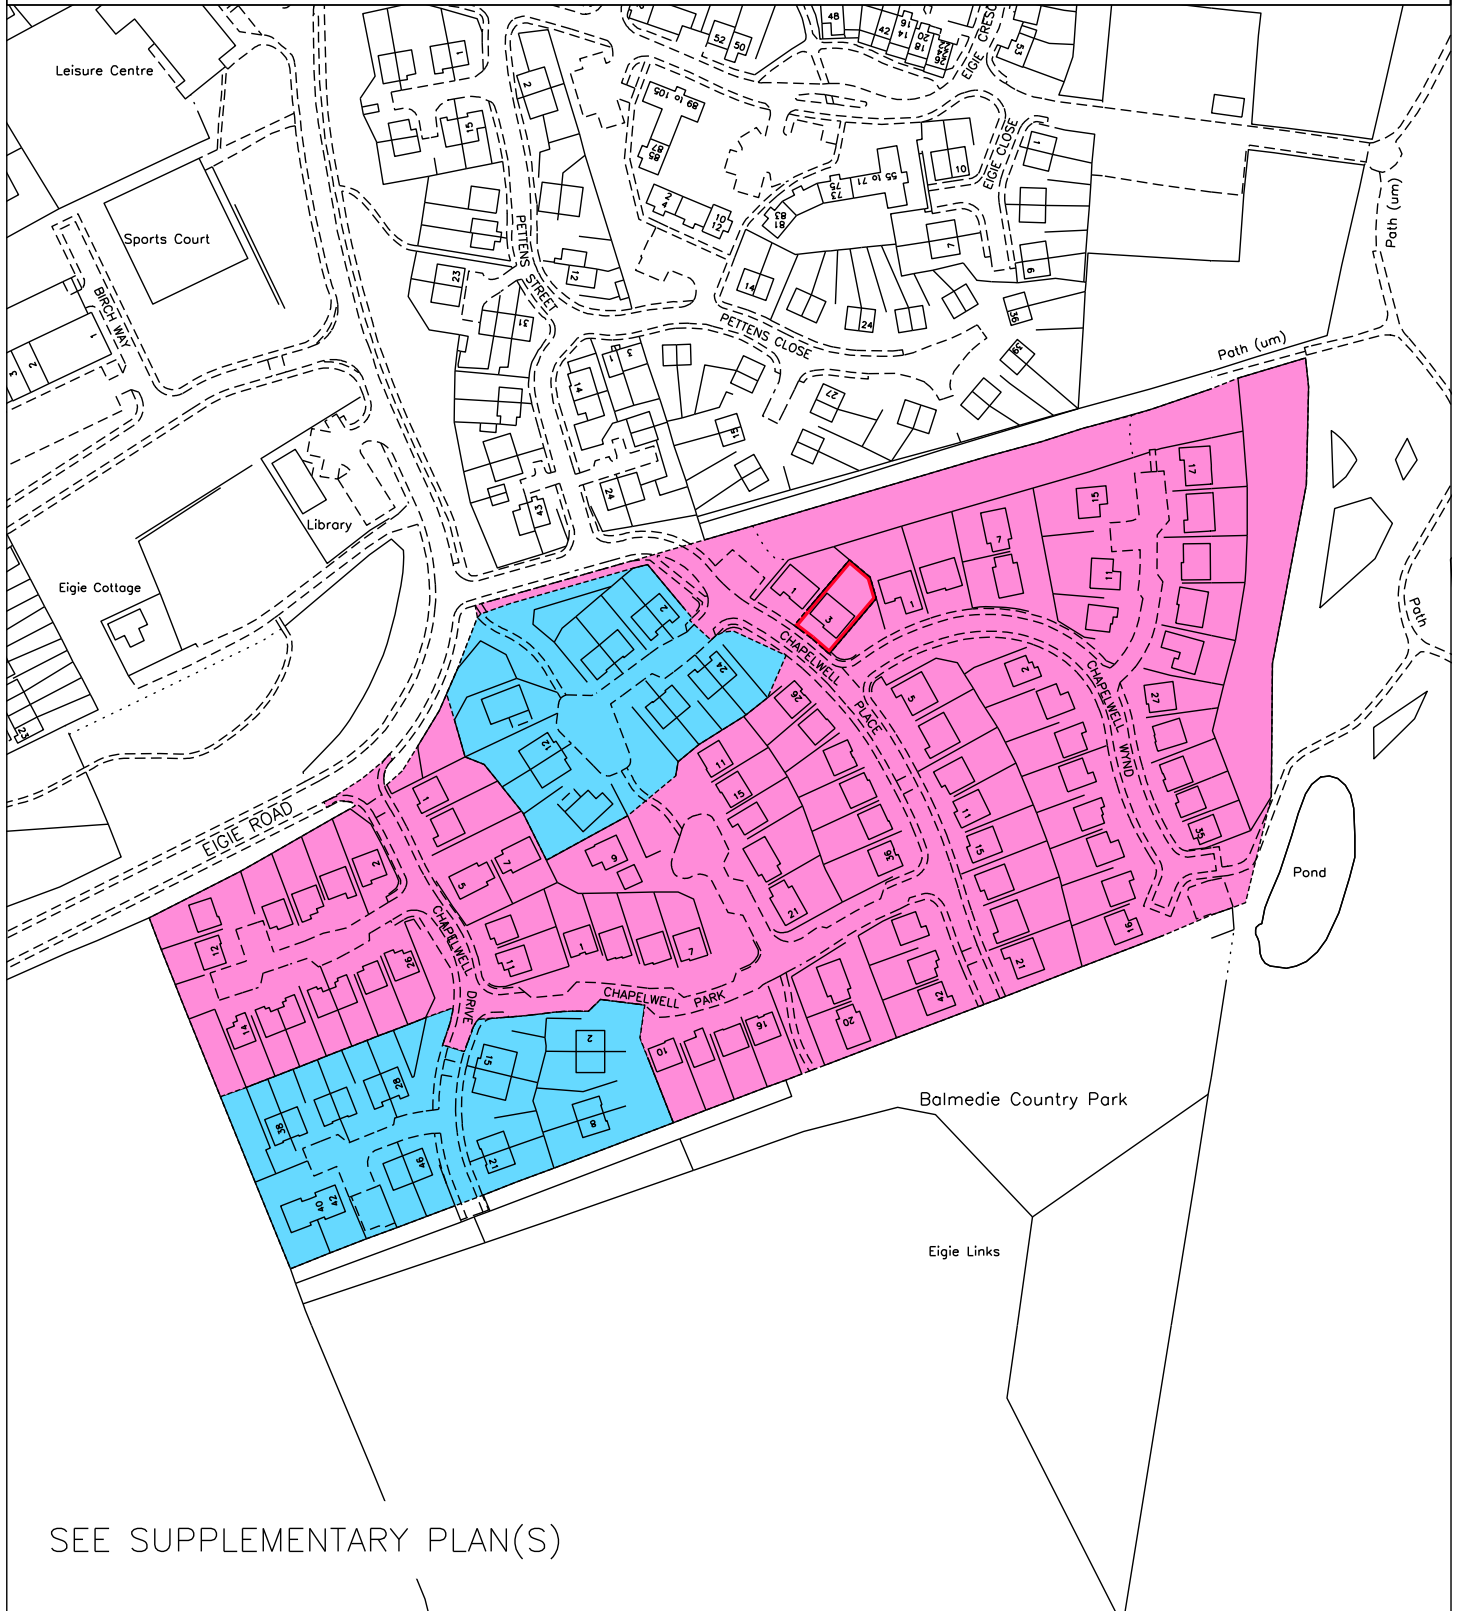

SEE SUPPLEMENTARY PLAN(S)

LAND REGISTER
OF SCOTLAND

Officer's ID/Date

4225
18/3/2008

Title Number

ABN73429

SUPPLEMENTARY PLAN
TO THE TITLE PLAN

NOTE: This copy is a reduction
of the original plan.

This is the plan referred to in the foregoing Deed of Conditions by Stewart Milne Group Limited and Aberdeenshire Housing Partnership in respect of subjects at Eagle Road, Balmedie dated Twenty fourth February and Eighth March, both months in the year Two thousand and four.



TITLE:
DEED OF CONDITIONS PLAN

FOR:
EAGLE ROAD
BALMEDIE

STEWART
Milne
HOMES

Stewart Milne Homes
Geary House
Musselburgh Avenue
Westerhill Industrial Park
Aberdeen AB12 8JG
Telephone: 01224 717100
Fax: 01224 717100

drawn by: S.Donald
checked by:
date: Feb. 2004
scale: N.T.S.
drawing no: 0148/Deed
rev:

TOTAL SITE AREA : 15.370 Acres (6.22 HECTARES)
TOTAL SMH AREA : 11.838 Acres (4.791 HECTARES)
TOTAL AHP AREA : 3.532 Acres (1.429 HECTARES)

Alloch
Alexander

214