




<div></div> <div>LAND REGISTER OF SCOTLAND</div>		Officer's ID / Date	TITLE NUMBER
		4130 3/3/2014	INV21978
<div></div>	ORDNANCE SURVEY NATIONAL GRID REFERENCE		<div><div></div><div>140m</div><div></div></div>
NH3708 NH3808 NH3709 NH3809			Survey Scale
			1/2500

CROWN COPYRIGHT © – This copy has been produced from the ROS Digital Mapping System on 10/01/2022 with the authority of Ordnance Survey under Section 47 of the Copyright, Designs and Patents Act 1988. Unless there is a relevant exception to copyright, the copy must not be copied without the prior permission of the copyright owner. OS Licence no 100041182.



LAND REGISTER
OF SCOTLAND

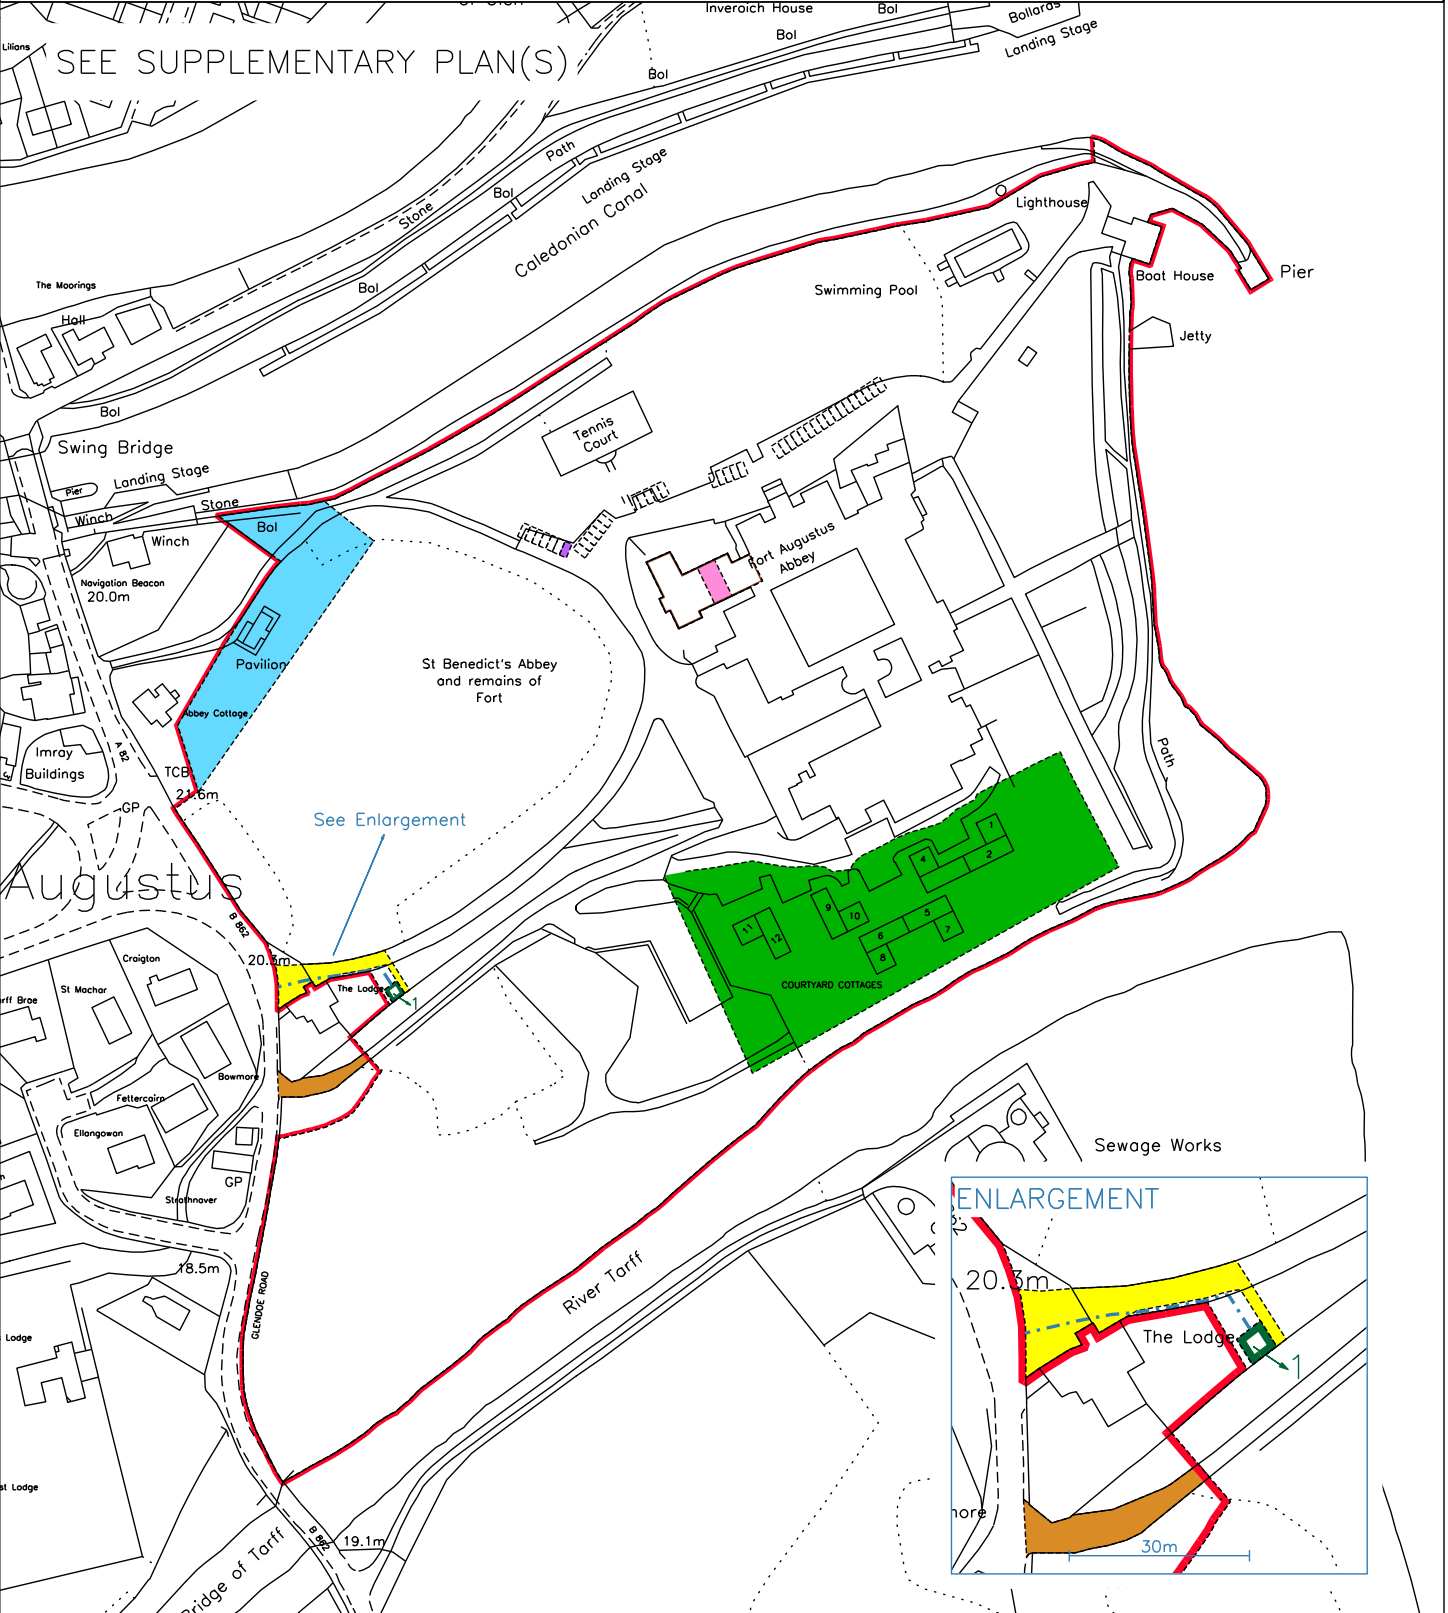Officer's ID/Date

4130
3/3/2014


Title Number

INV21978

SUPPLEMENTARY PLAN
TO THE TITLE PLAN

POSTAL ADDRESS:
The Boat House
St Benedict's Abbey
Fort Augustus
Inverness-shire
PH32 4SL

North

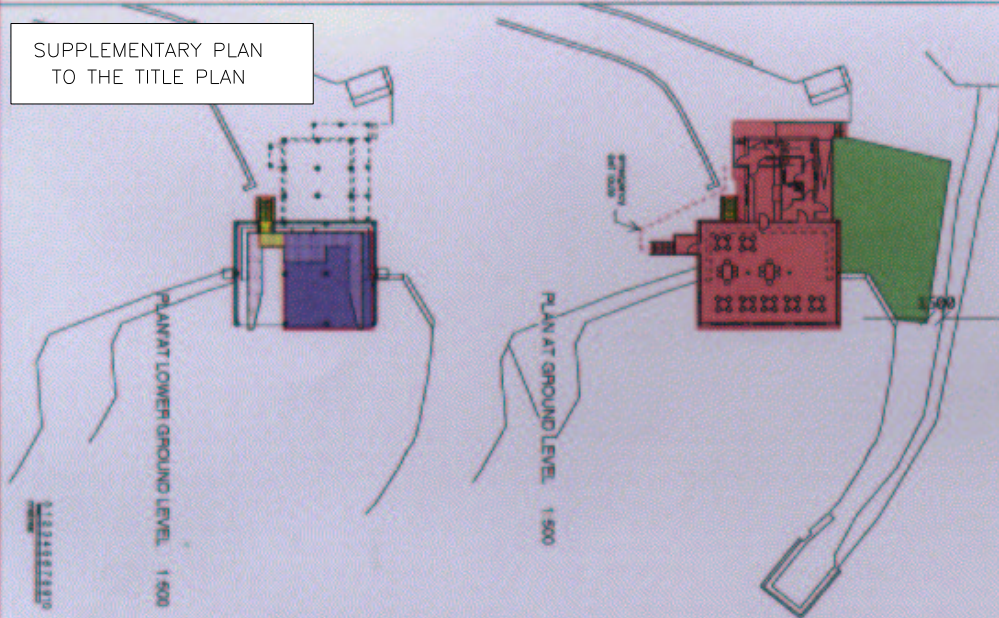

This is Plan 3 referred to in the foregoing Constitutive Deed
of Conditions and Real Burdens by Raven Highlands Limited.

[Handwritten signature]
Witness