


 LAND REGISTER OF SCOTLAND	Version date	Supplementary Plan to Title	
	27/01/2022	ANG88945-1	
	BRITISH NATIONAL GRID EASTING/NORTHING		
	339665, 733073	Survey Scale 1:1250	Print Scale 1:1250 @ A3
<small>CROWN COPYRIGHT © This copy has been produced on 27/01/2022 with the authority of Ordnance Survey under Section 47 of the Copyright and Patents Act 1988. Unless there is a relevant exception to copyright, the copy must not be copied without prior permission of the copyright owner. OS Licence no 100041182. This extract may contain Ordnance Survey features captured at other scales.</small>			





BRITISH NATIONAL GRID
EASTING/NORTHING

50m

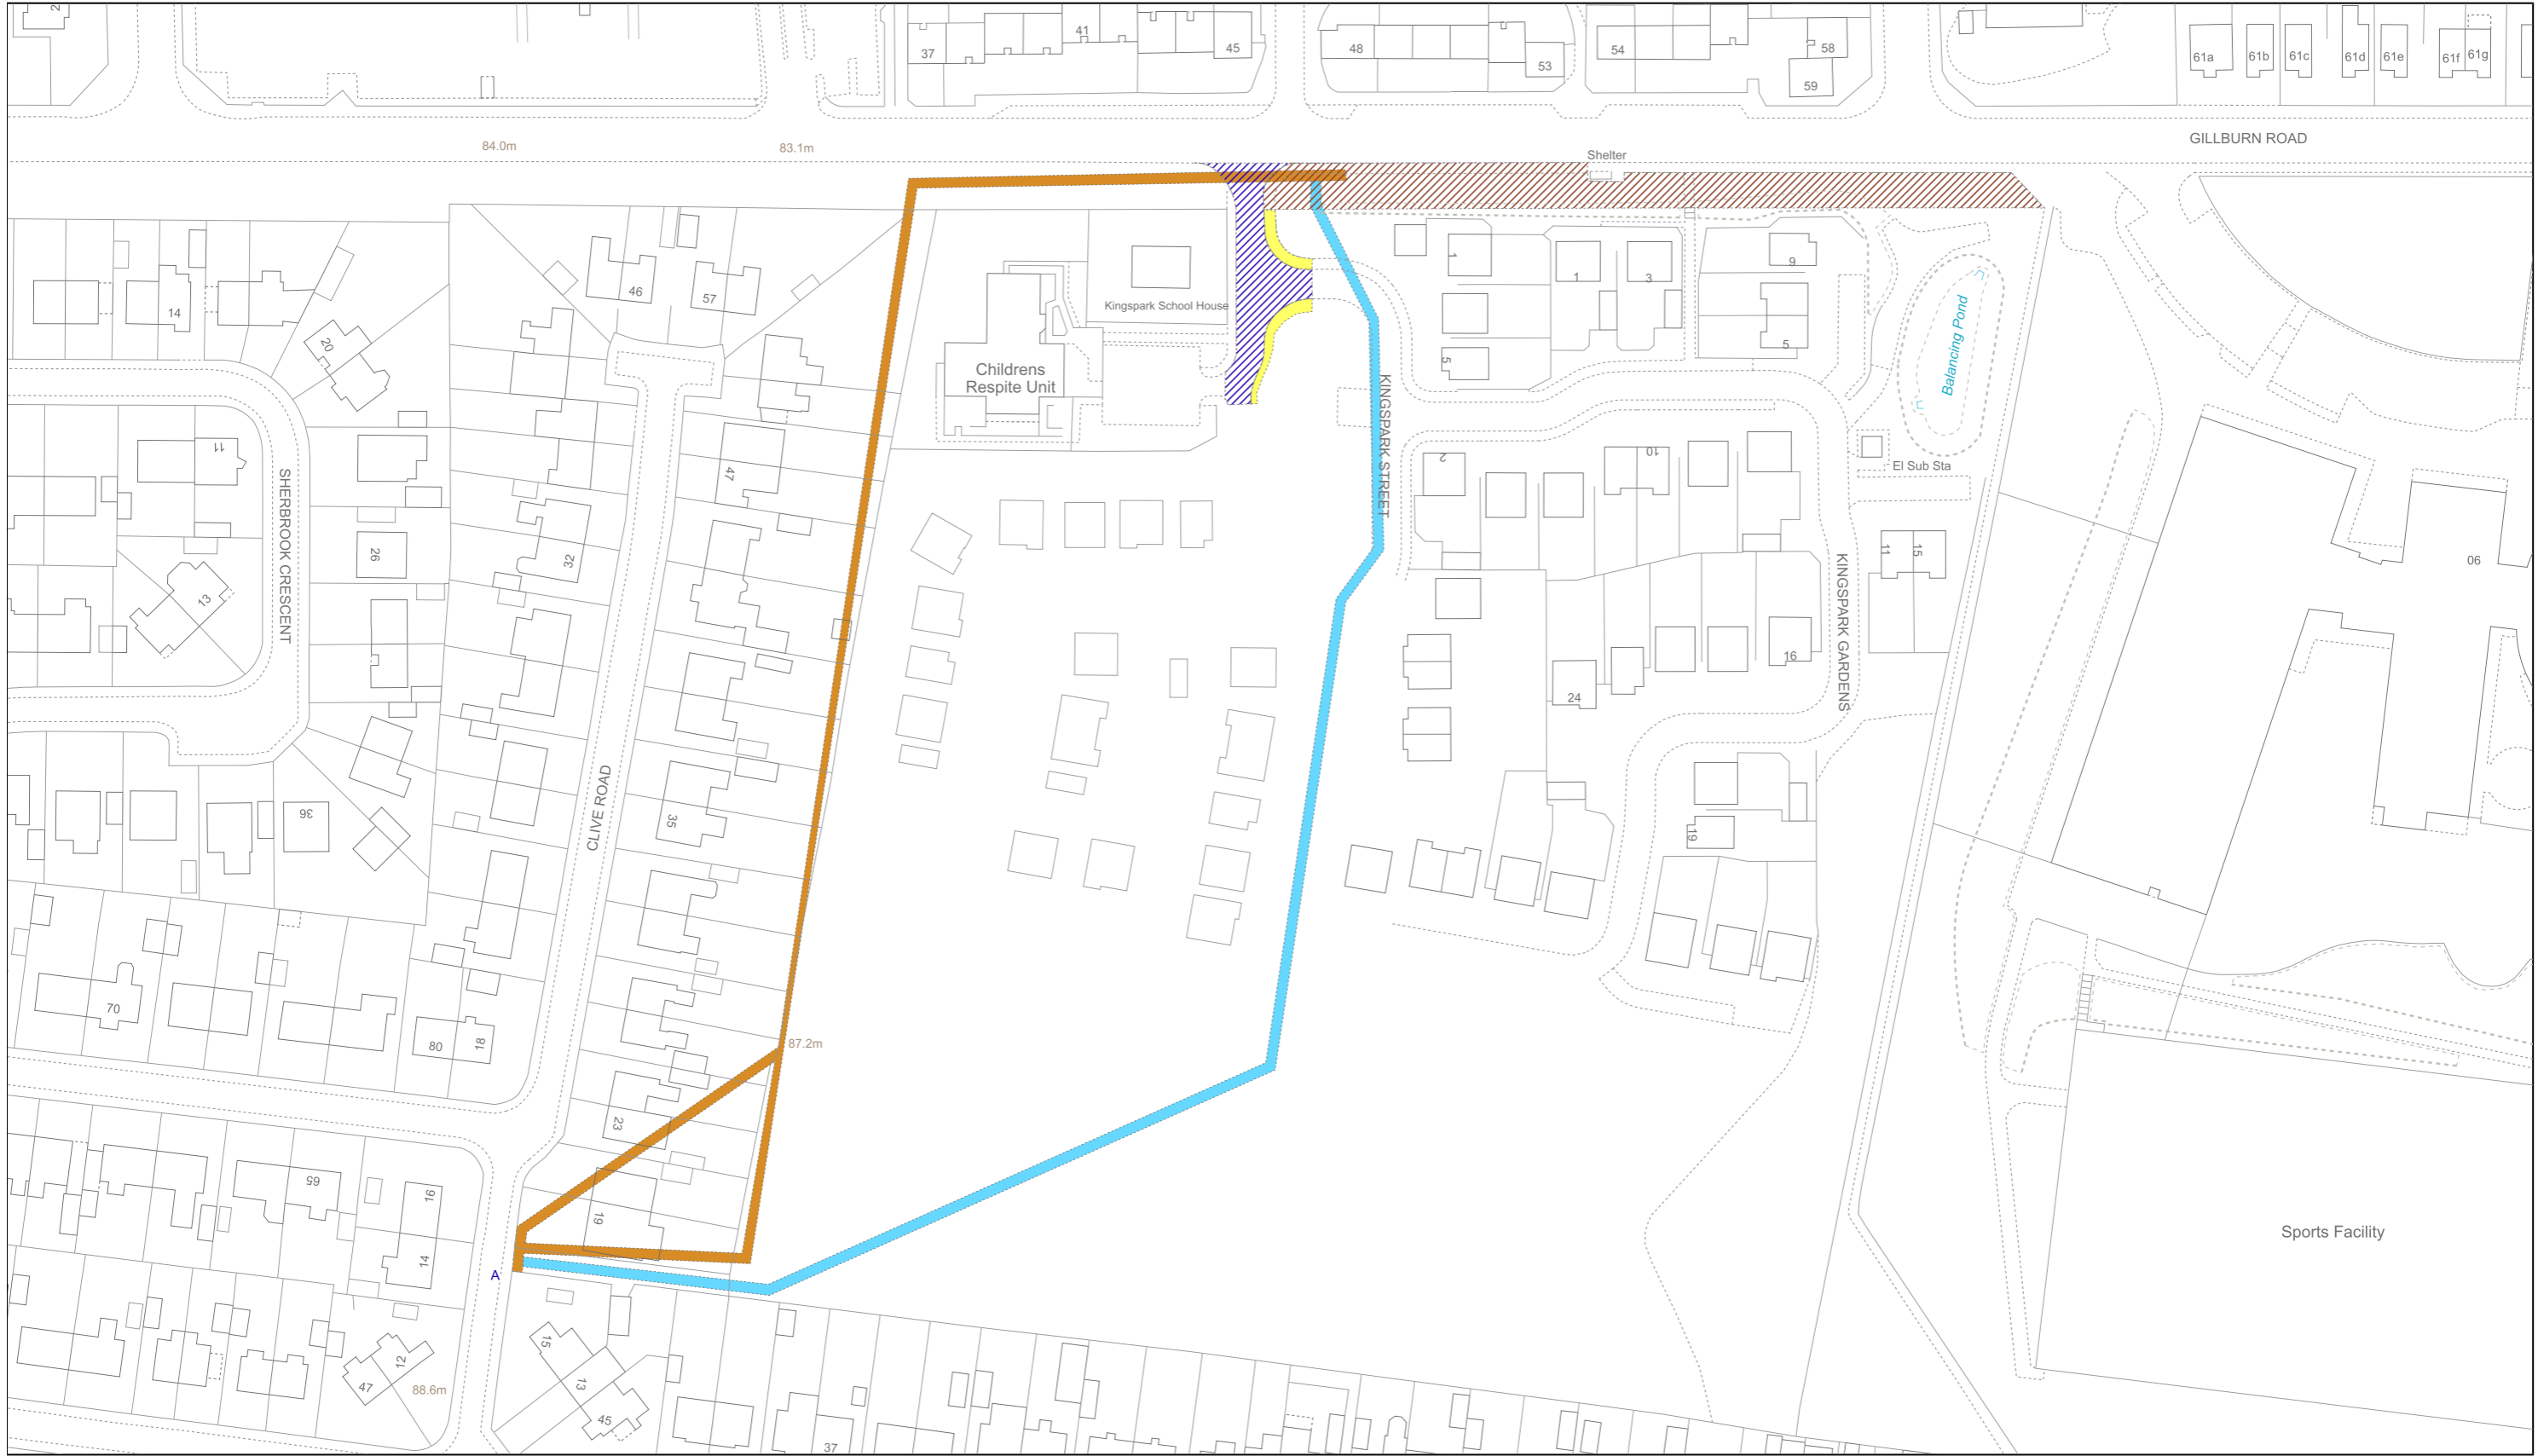339665, 733073


Survey Scale


1:1250

Print Scale

1:1250 @ A4

CROWN COPYRIGHT © This copy has been produced on 27/01/2022 with the authority of Ordnance Survey under Section 47 of the Copyright and Patents Act 1988. Unless there is a relevant exception to copyright, the copy must not be copied without prior permission of the copyright owner. OS Licence no 100041182.
This extract may contain Ordnance Survey features captured at other scales.

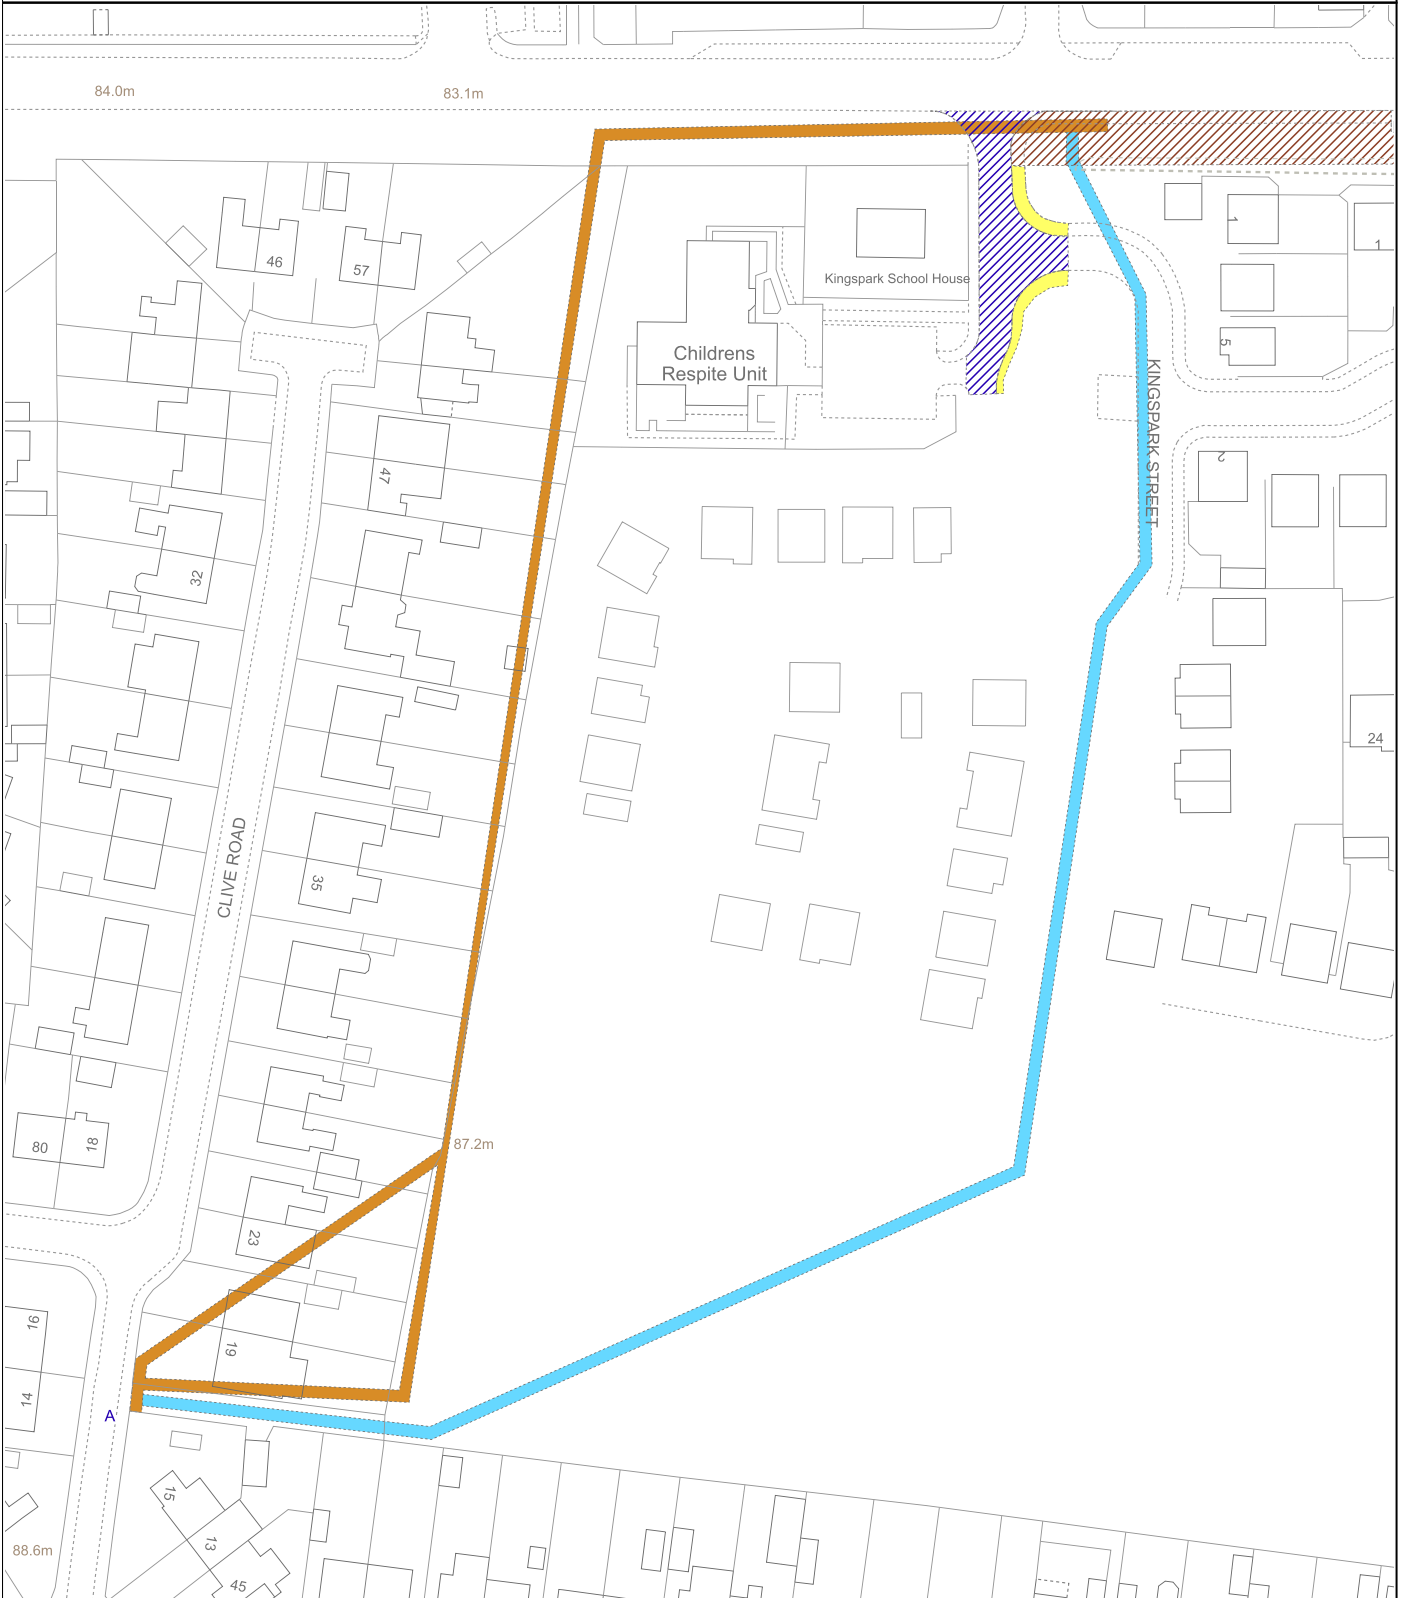

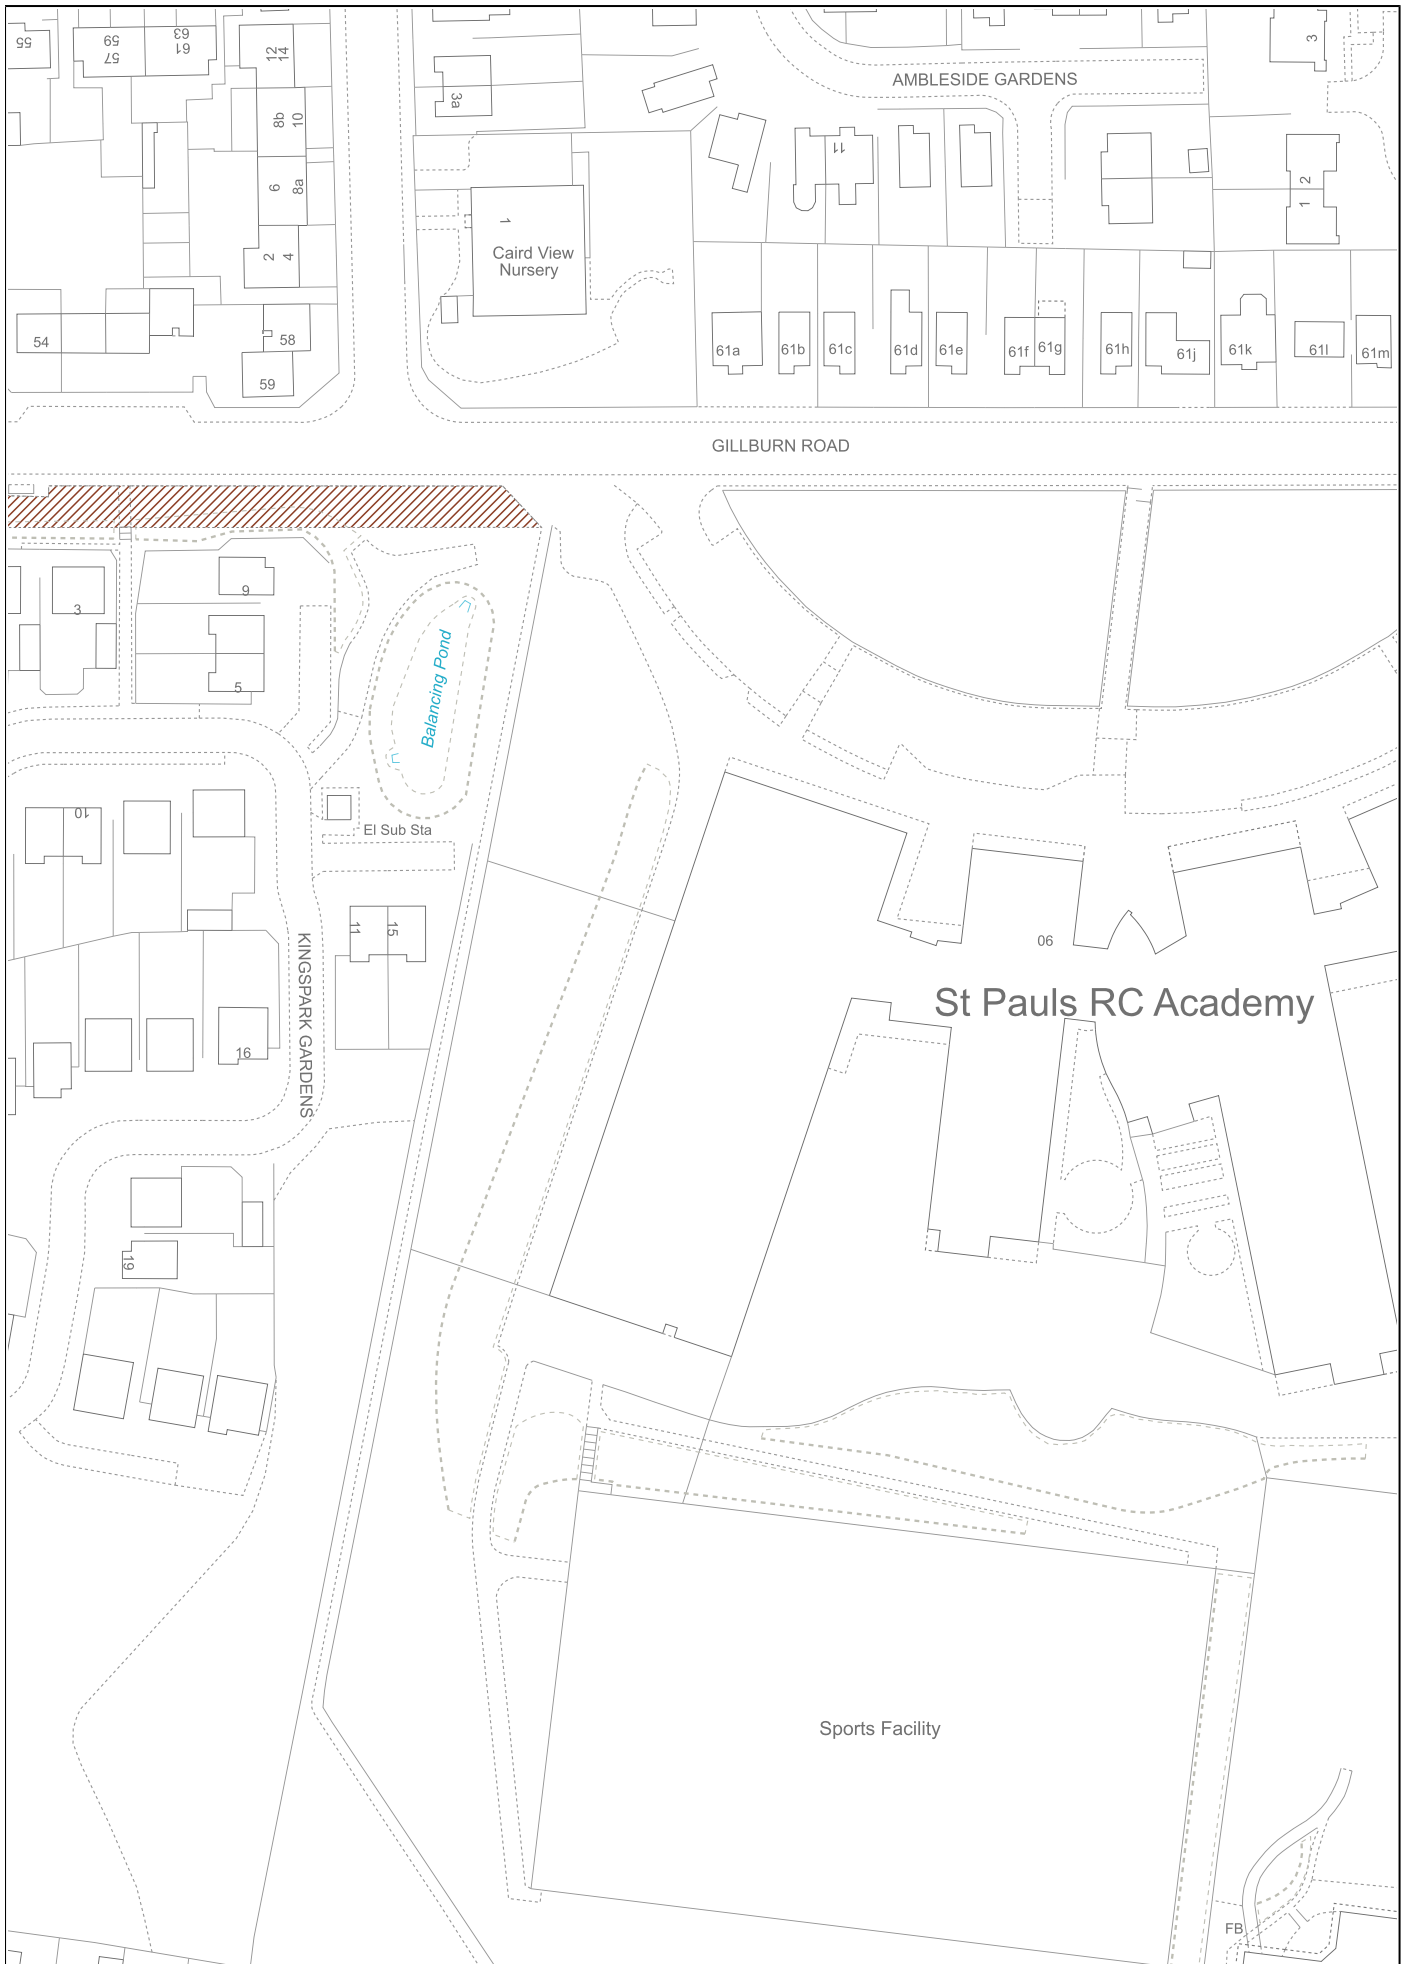



BRITISH NATIONAL GRID
EASTING/NORTHING

50m

339665, 733073

Survey Scale

1:1250

Print Scale

1:1250 @ A4

CROWN COPYRIGHT © This copy has been produced on 27/01/2022 with the authority of Ordnance Survey under Section 47 of the Copyright and Patents Act 1988. Unless there is a relevant exception to copyright, the copy must not be copied without prior permission of the copyright owner. OS Licence no 100041182.
This extract may contain Ordnance Survey features captured at other scales.

