



LAND REGISTER
OF SCOTLAND

Officer's ID / Date

3031
5/8/1999

TITLE NUMBER

GLA130717



ORDNANCE SURVEY
NATIONAL GRID REFERENCE


70m

NS5866SW


Survey Scale

1/1250

CROWN COPYRIGHT © – This copy has been produced from the ROS Digital Mapping System on 24/03/2021 with the authority of Ordnance Survey under Section 47 of the Copyright, Designs and Patents Act 1988. Unless there is a relevant exception to copyright, the copy must not be copied without the prior permission of the copyright owner. OS Licence no 100041182.

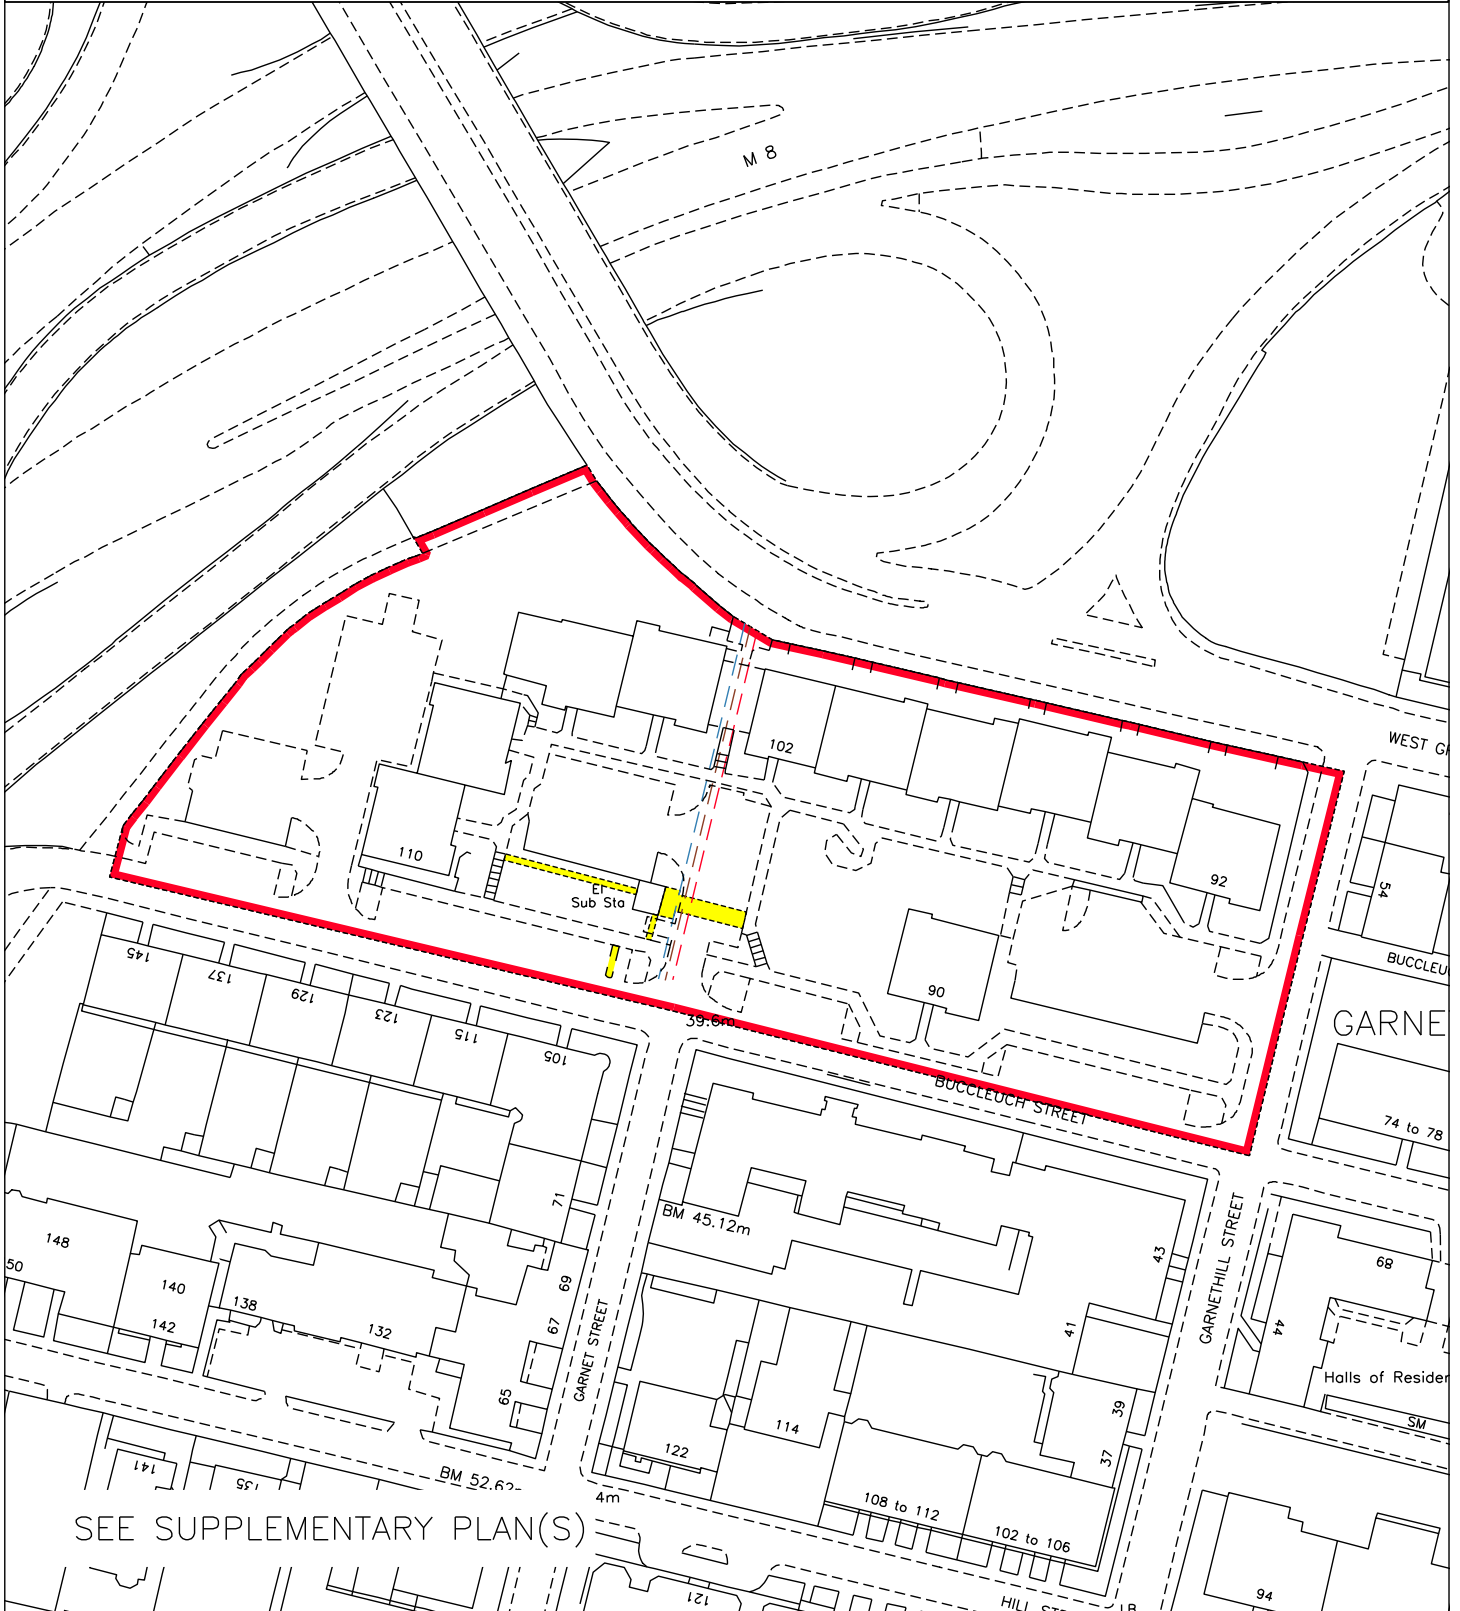


ABBEY HOUSING BUCCLEUCH PARK BUCCLEUCH STREET GLASGOW

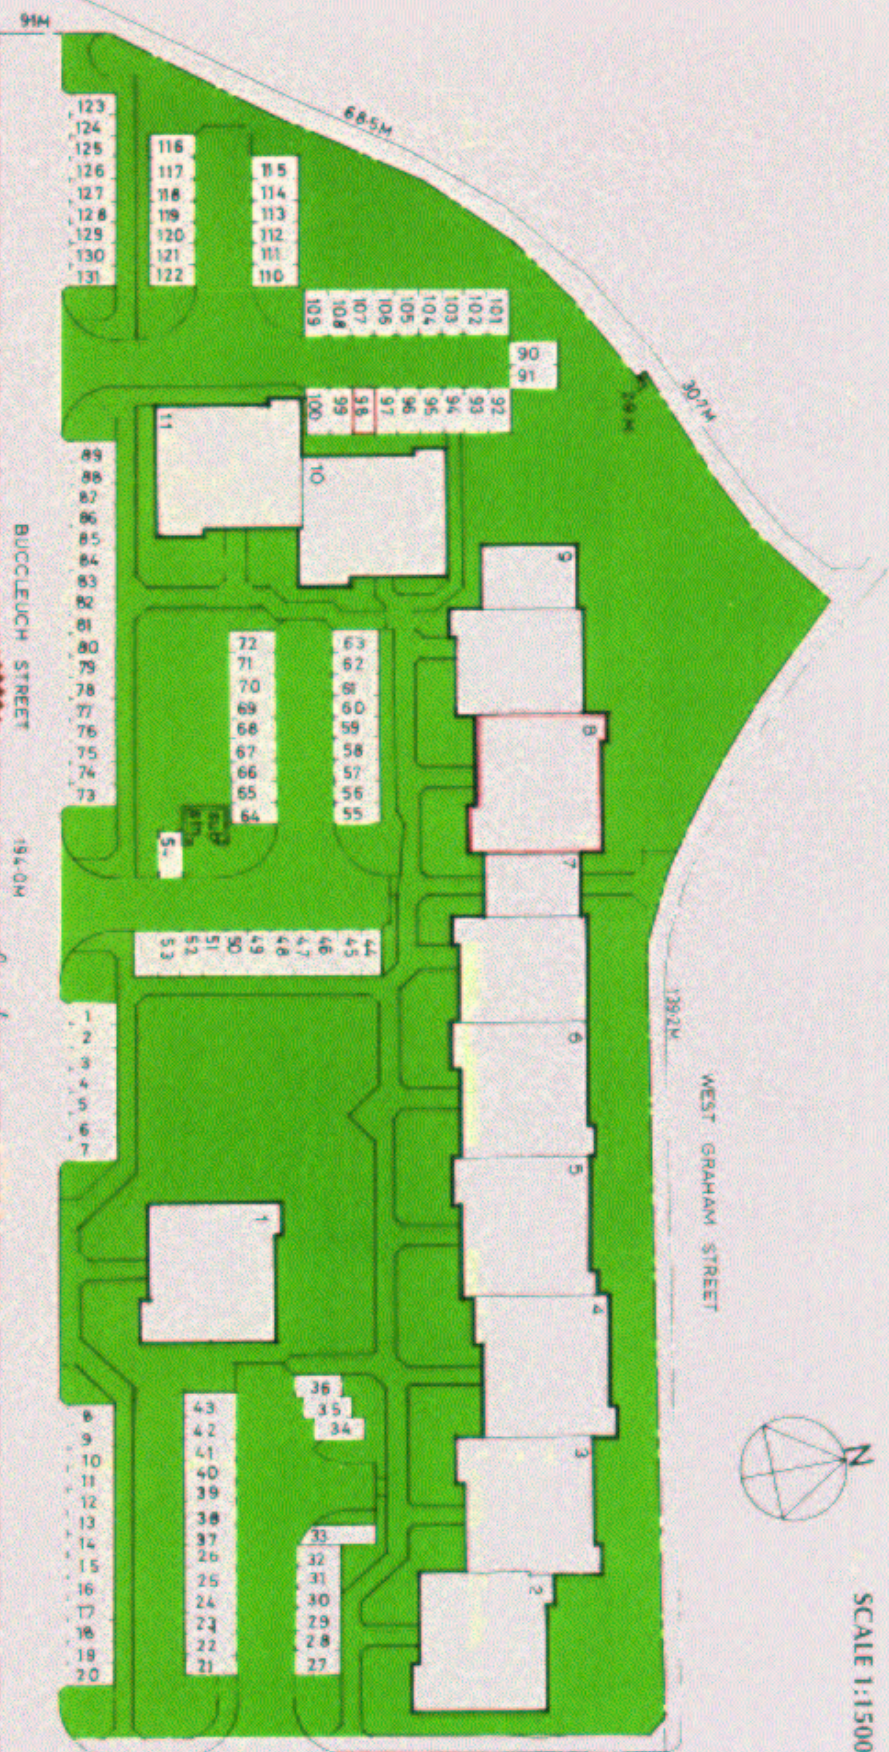

SCALE 1:1500

THIS IS THE PLAN REFERRED TO IN THE FOREGOING DISPOSITION

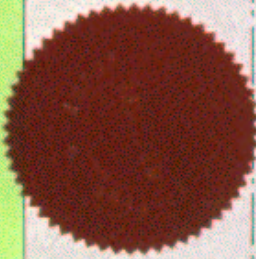

H. Braddison
Architect


UNIT 128254 91880
 Authority of the Society of Directors
 ABBEY NATIONAL BUILDING SOCIETY

91 14632

LAND REGISTER
OF SCOTLAND

Officer's ID/Date
3031
5/8/1999

Title Number
GLA130717

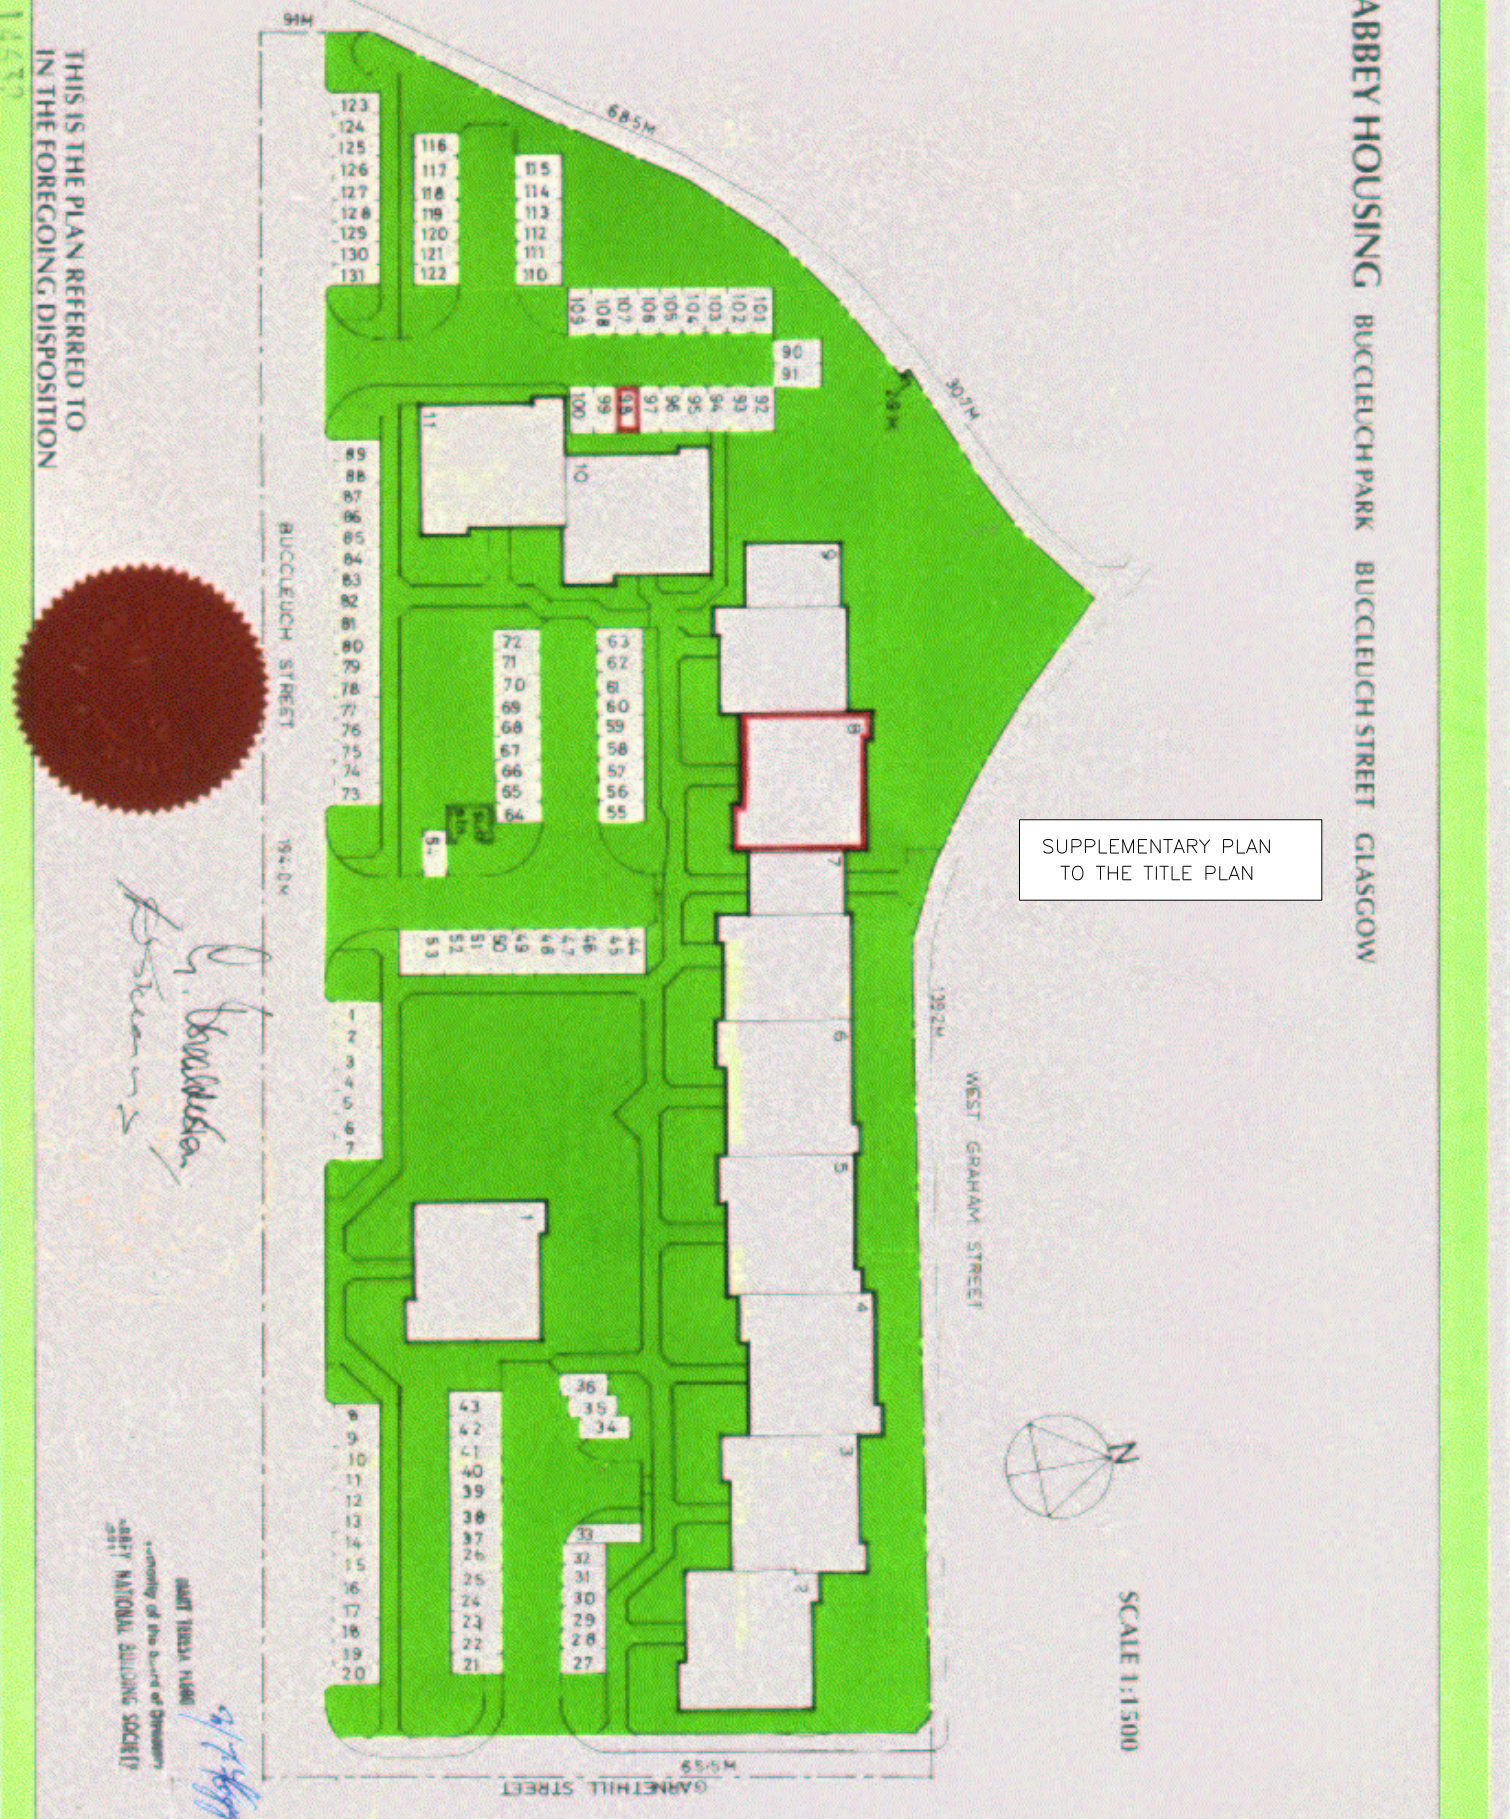

SUPPLEMENTARY PLAN
TO THE TITLE PLAN

ABBEY HOUSING BUCCLEUCH PARK BUCCLEUCH STREET GLASGOW

THIS IS THE PLAN REFERRED TO
IN THE FOREGOING DISPOSITION

H. Davidson
Assistant

Abbey National Building Society
a member of the Board of Directors

SCALE 1:1,500