

SUPPLEMENTARY PLAN 1
TO THE TITLE PLAN



LAND REGISTER
OF SCOTLAND

Officer's ID/Date

5404
30/10/2013

Title Number


MOR11759




NOTE: This copy is a reduction
of the original plan.


LAND REGISTER OF SCOTLAND	Officer's ID/Date	Title	Number
	5404 30/10/2013	MOR11759	


This is the plan of the development site being Plan 1 referred to in the foregoing Deed of Conditions

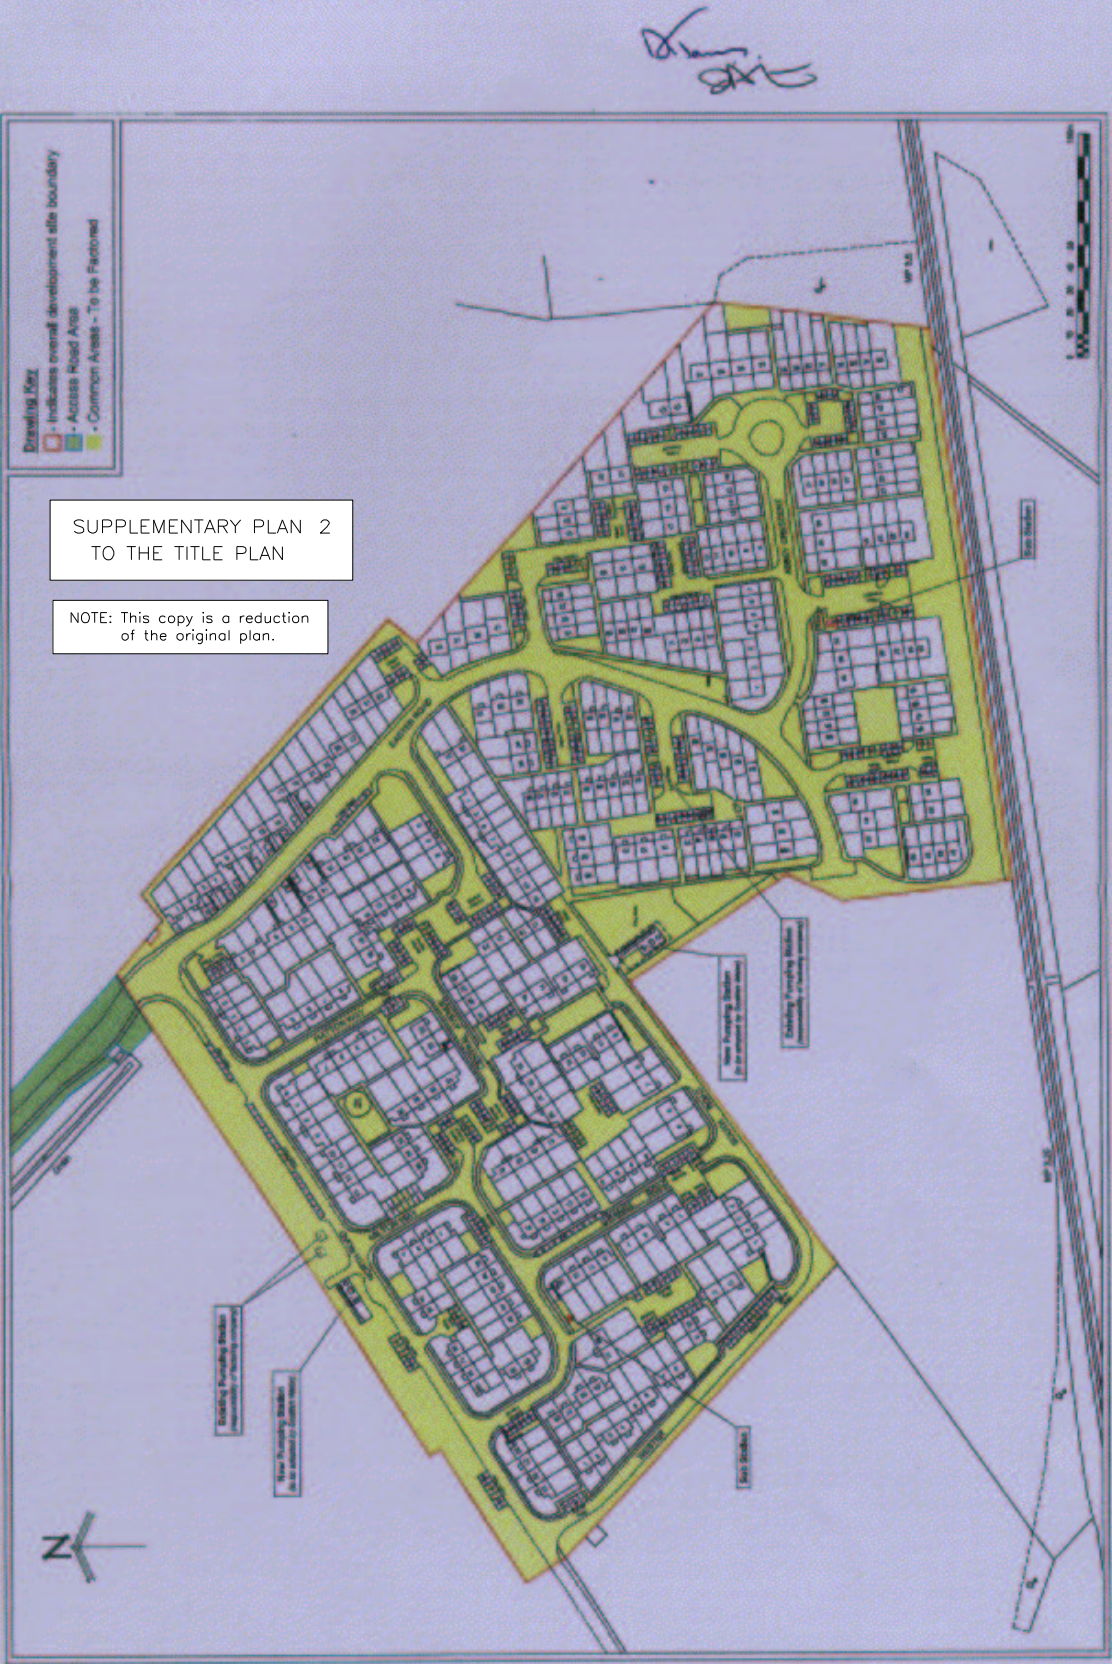



Drawing Title Title Plan - For Factoring (Plan 1 of 2)		Scale 1:1000 (B.A.)	Sheet 1 of 1	Drawn 10/10	Check 10/10	Revision 1
Client Julian Hodge Bank Ltd.		Project Southside Estate, Kinross		COLIN ARMSTRONG ASSOCIATES Chartered Architects		

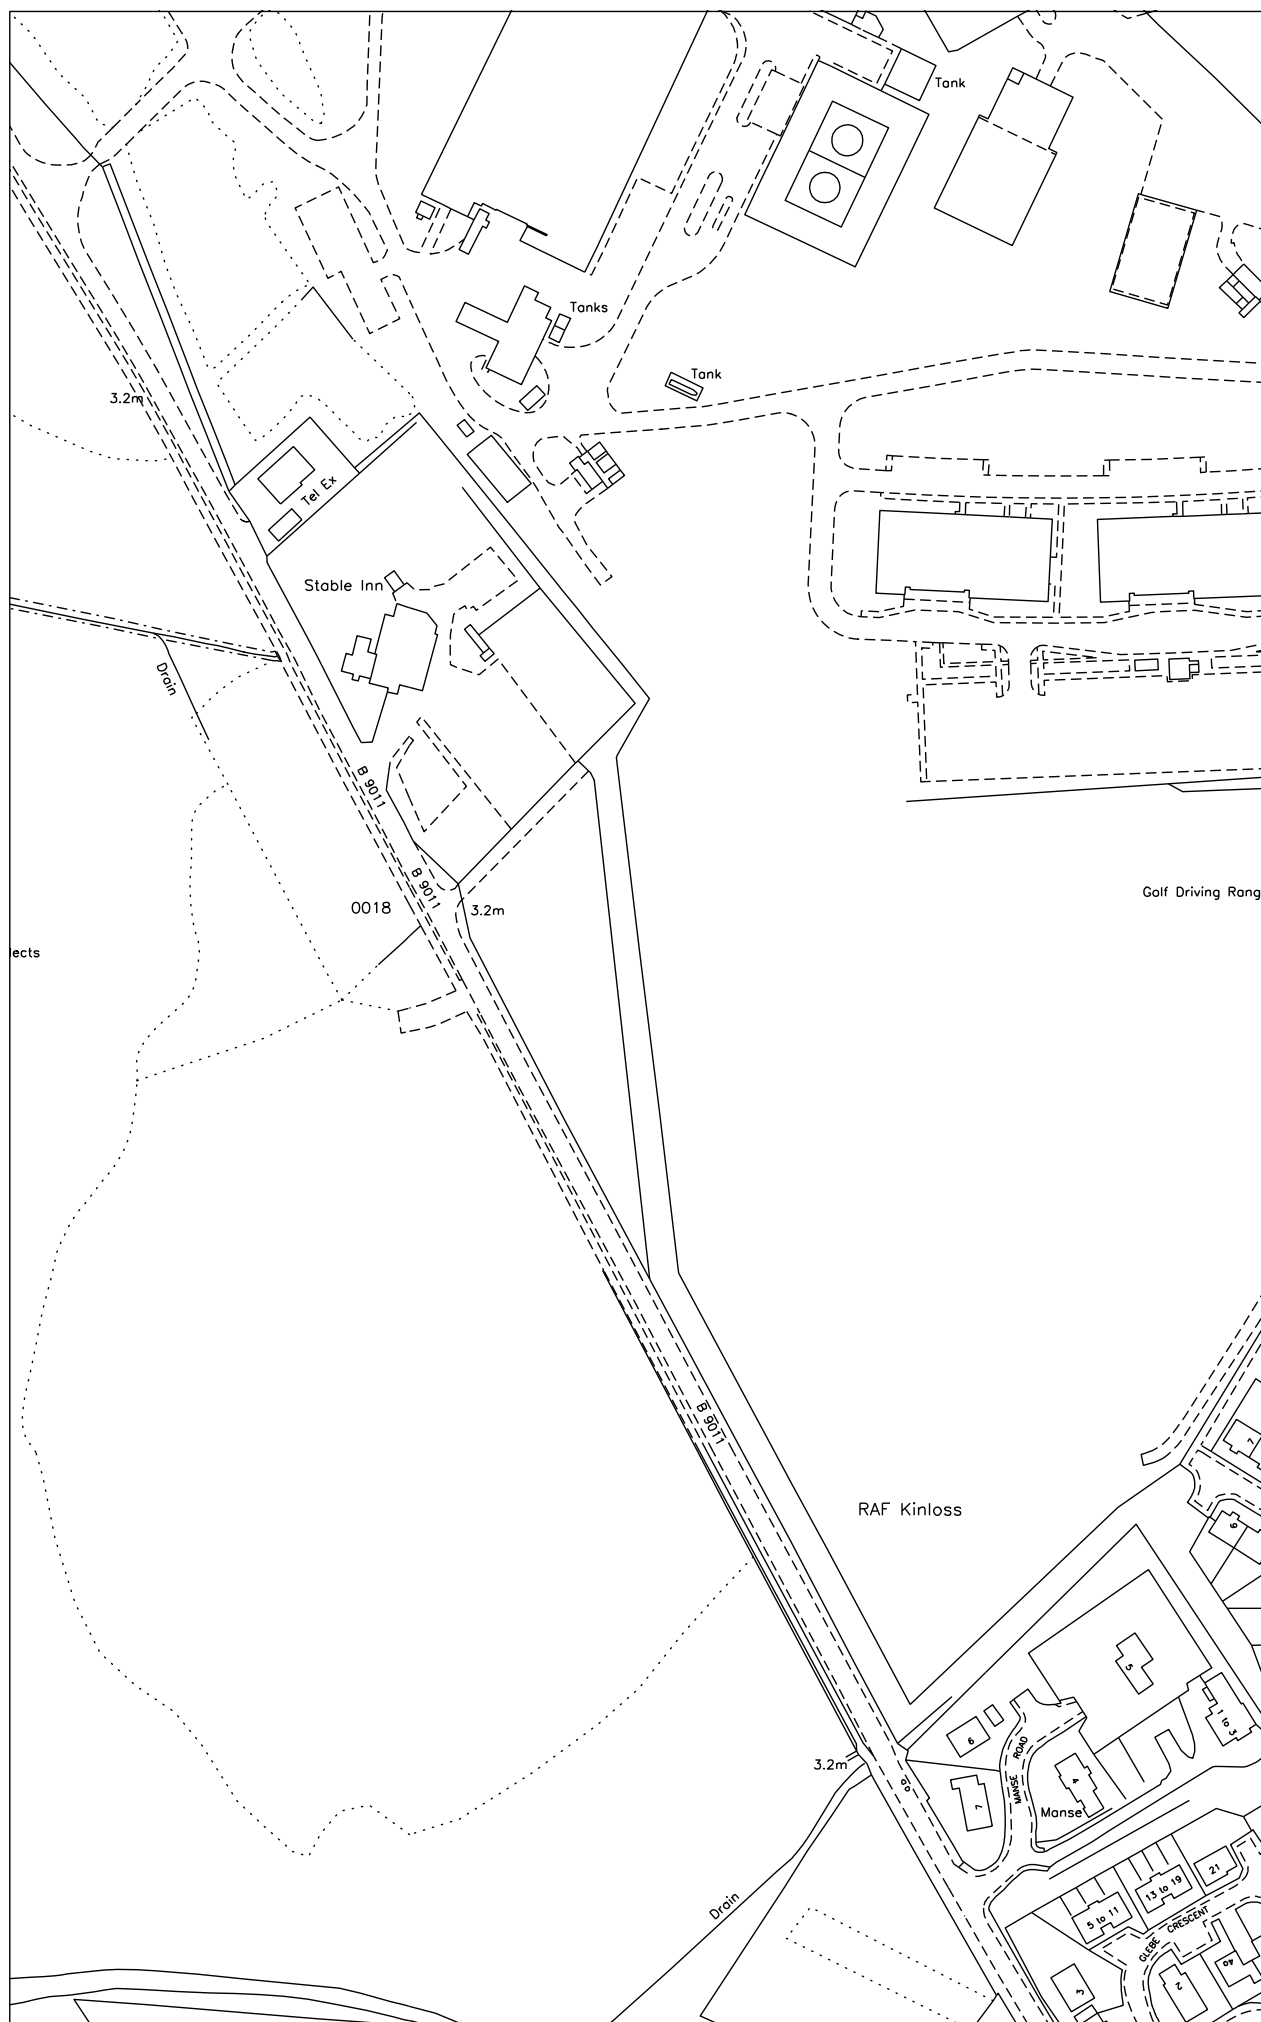

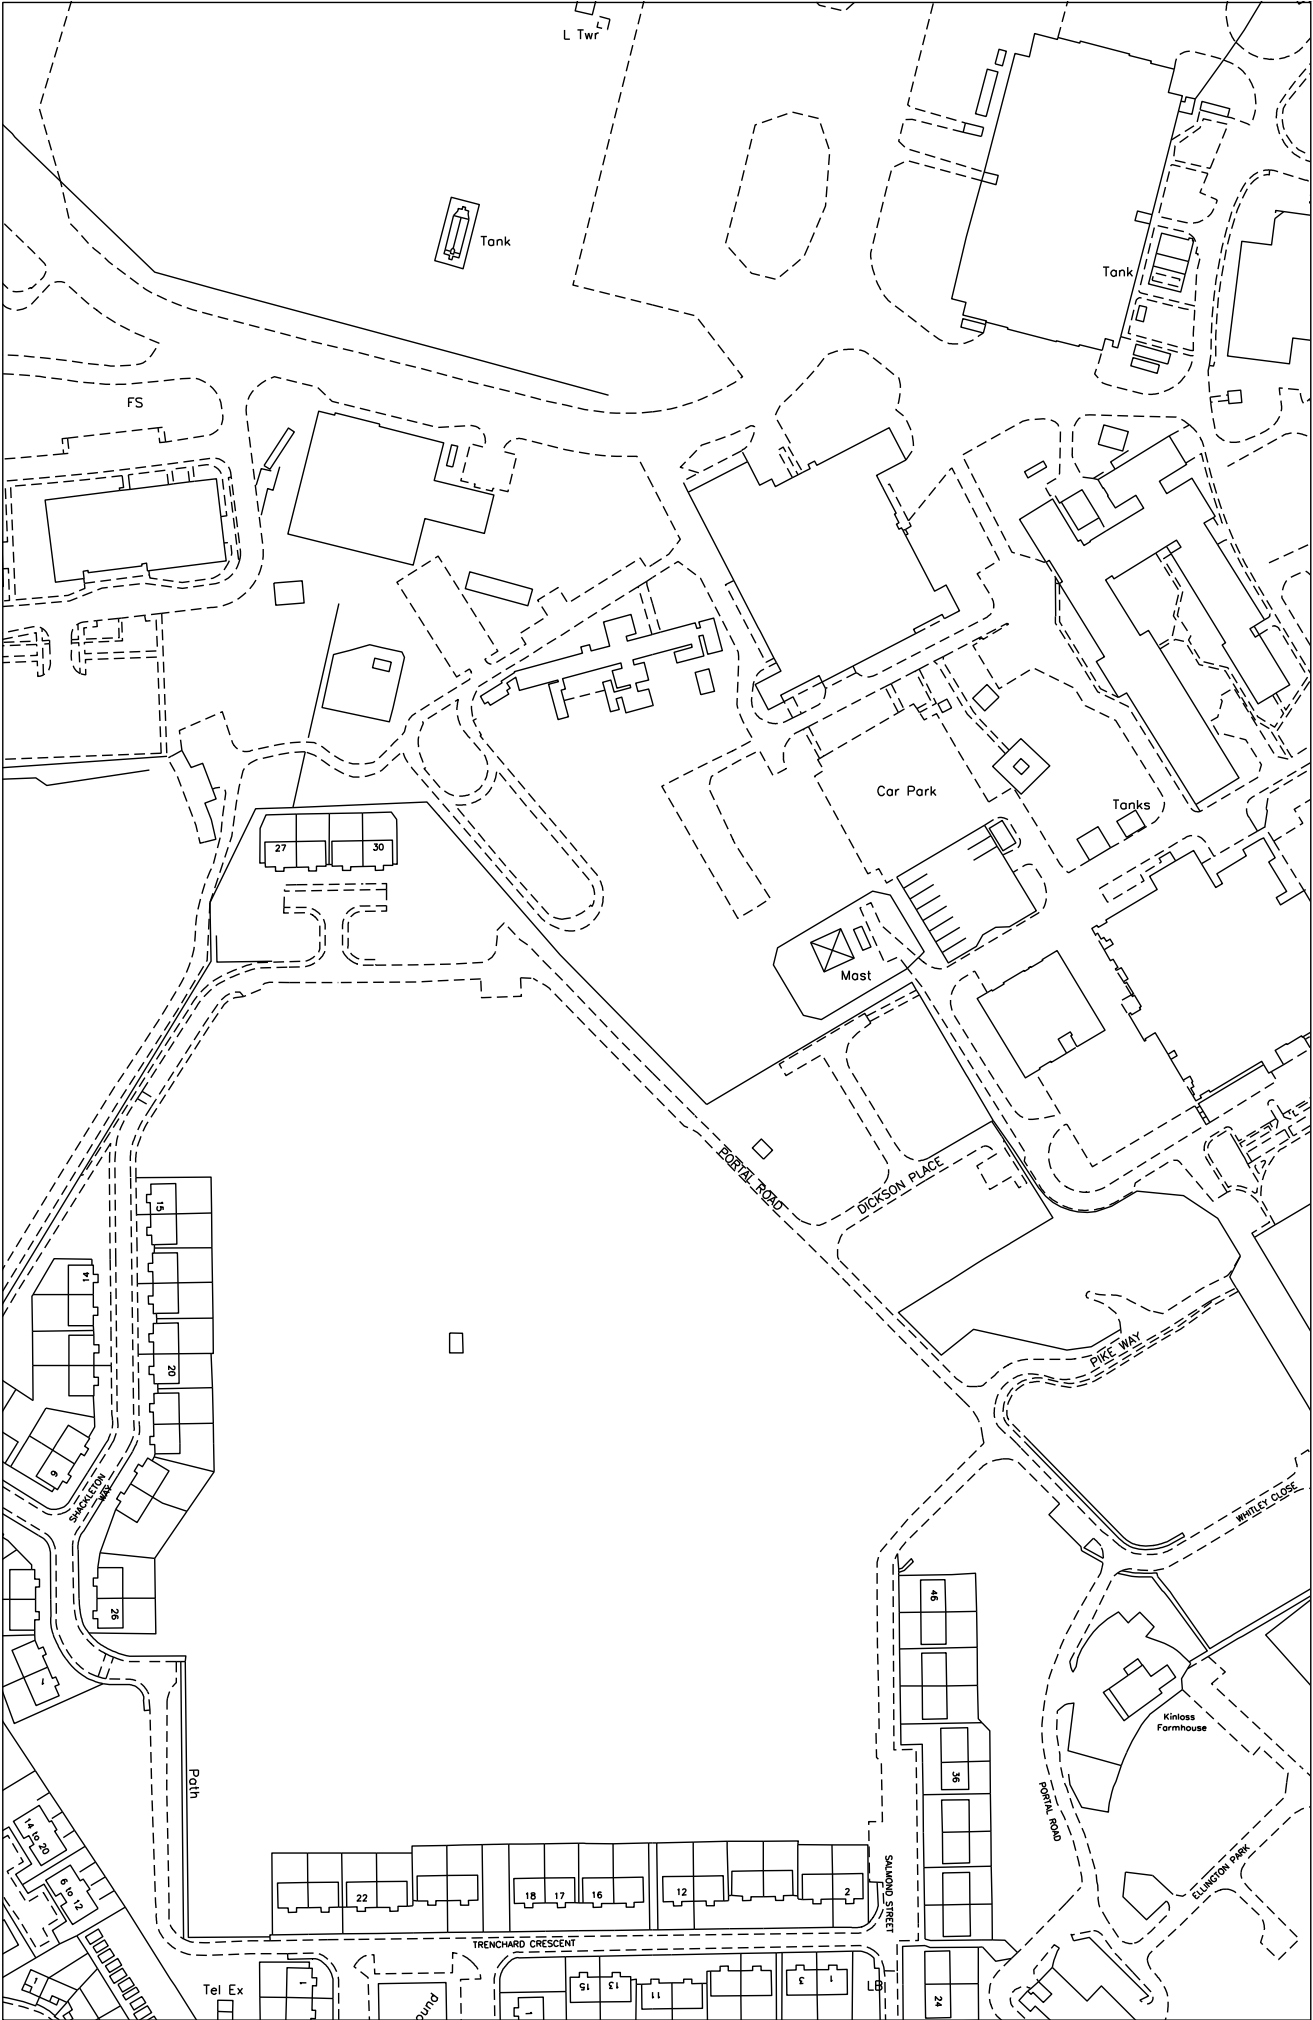

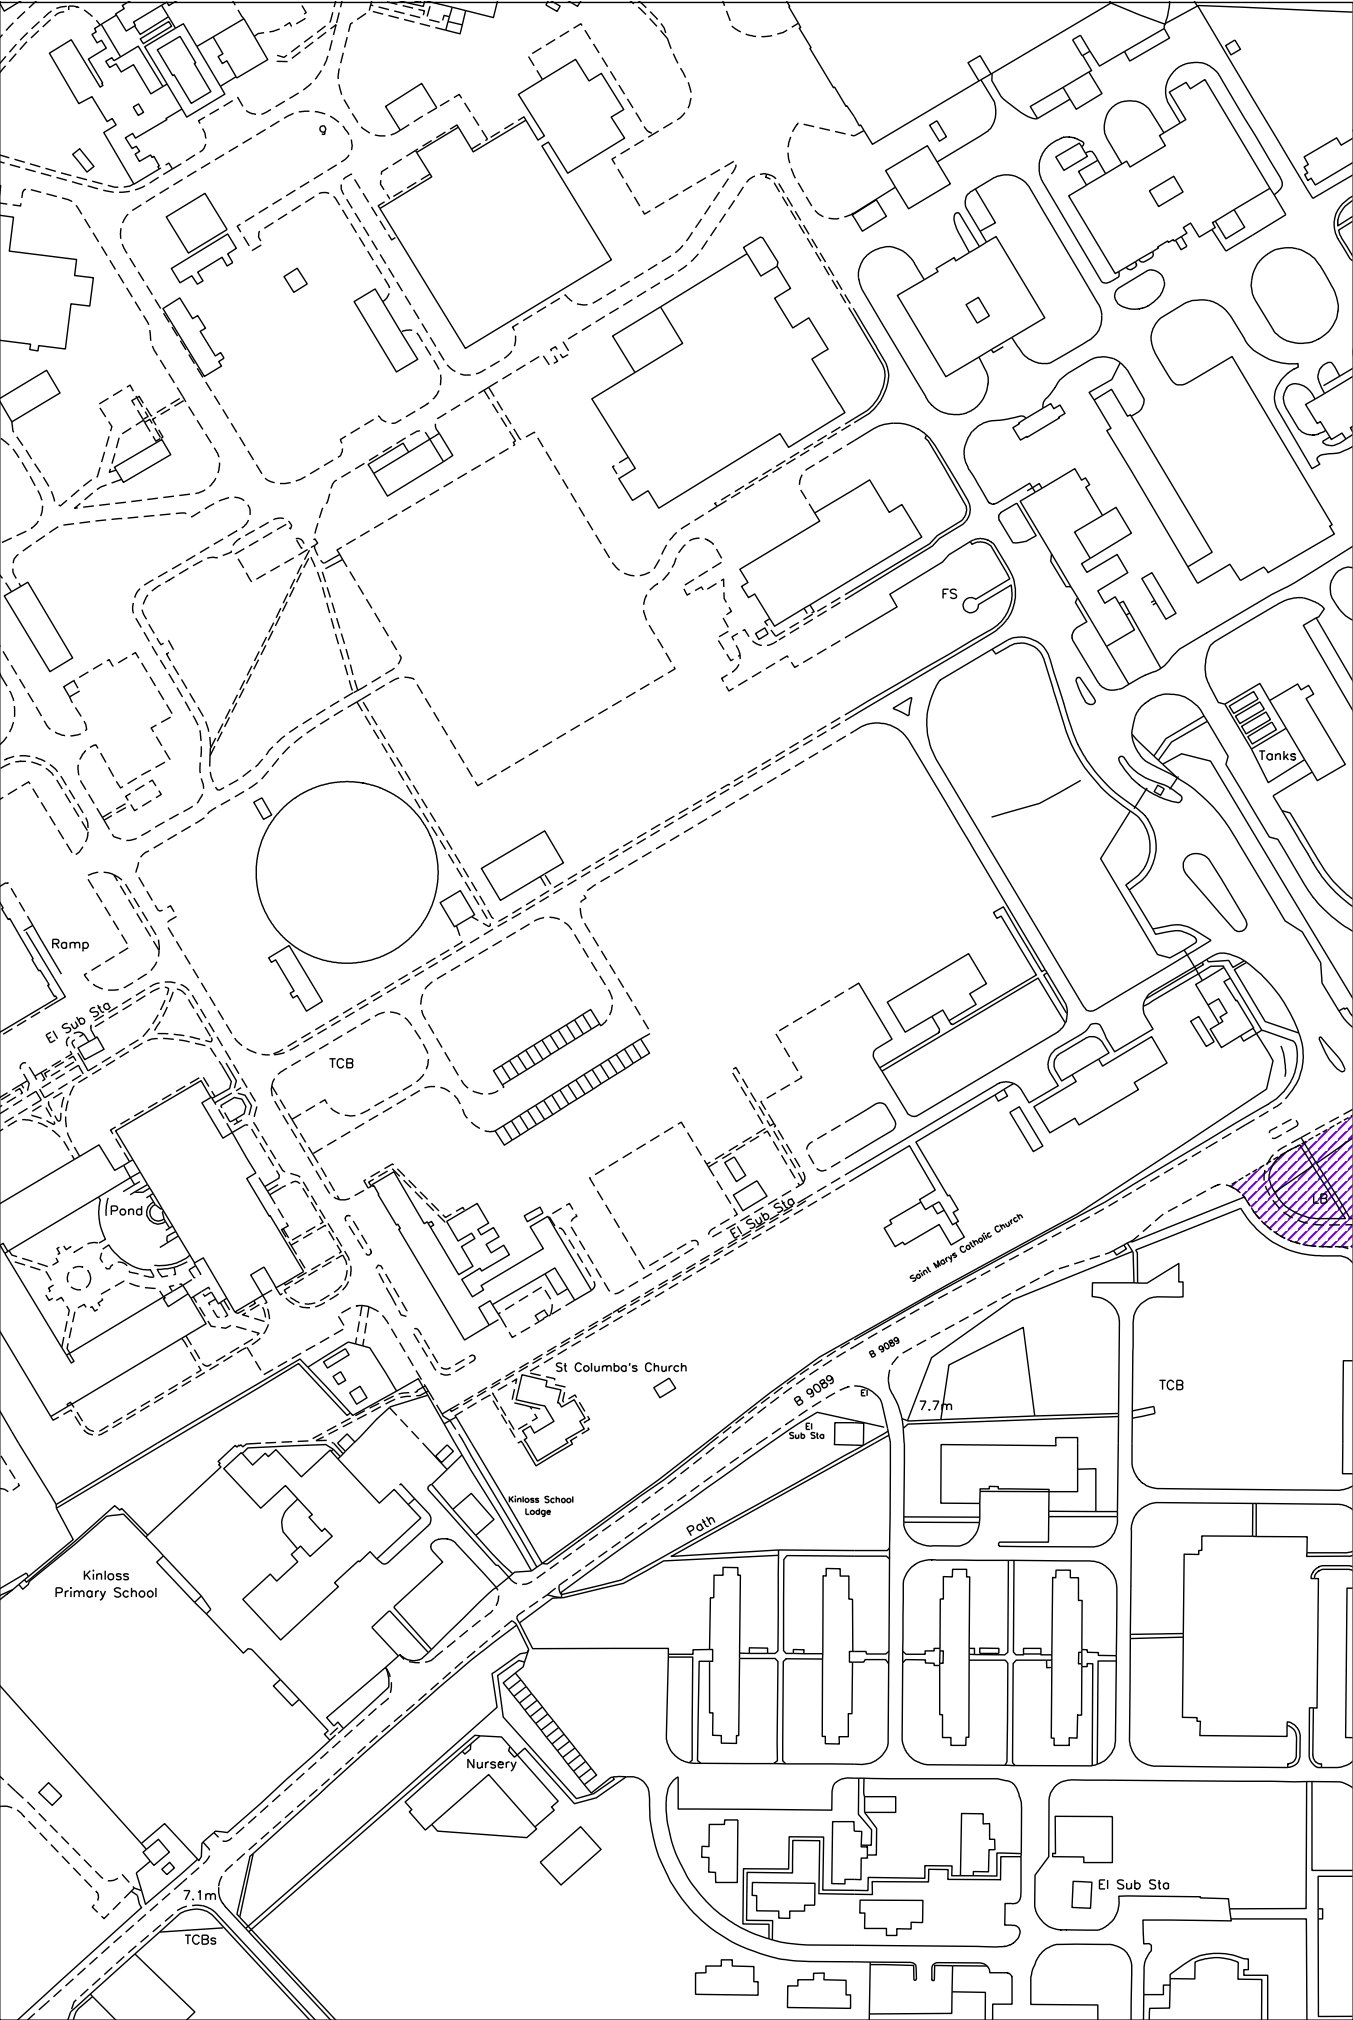

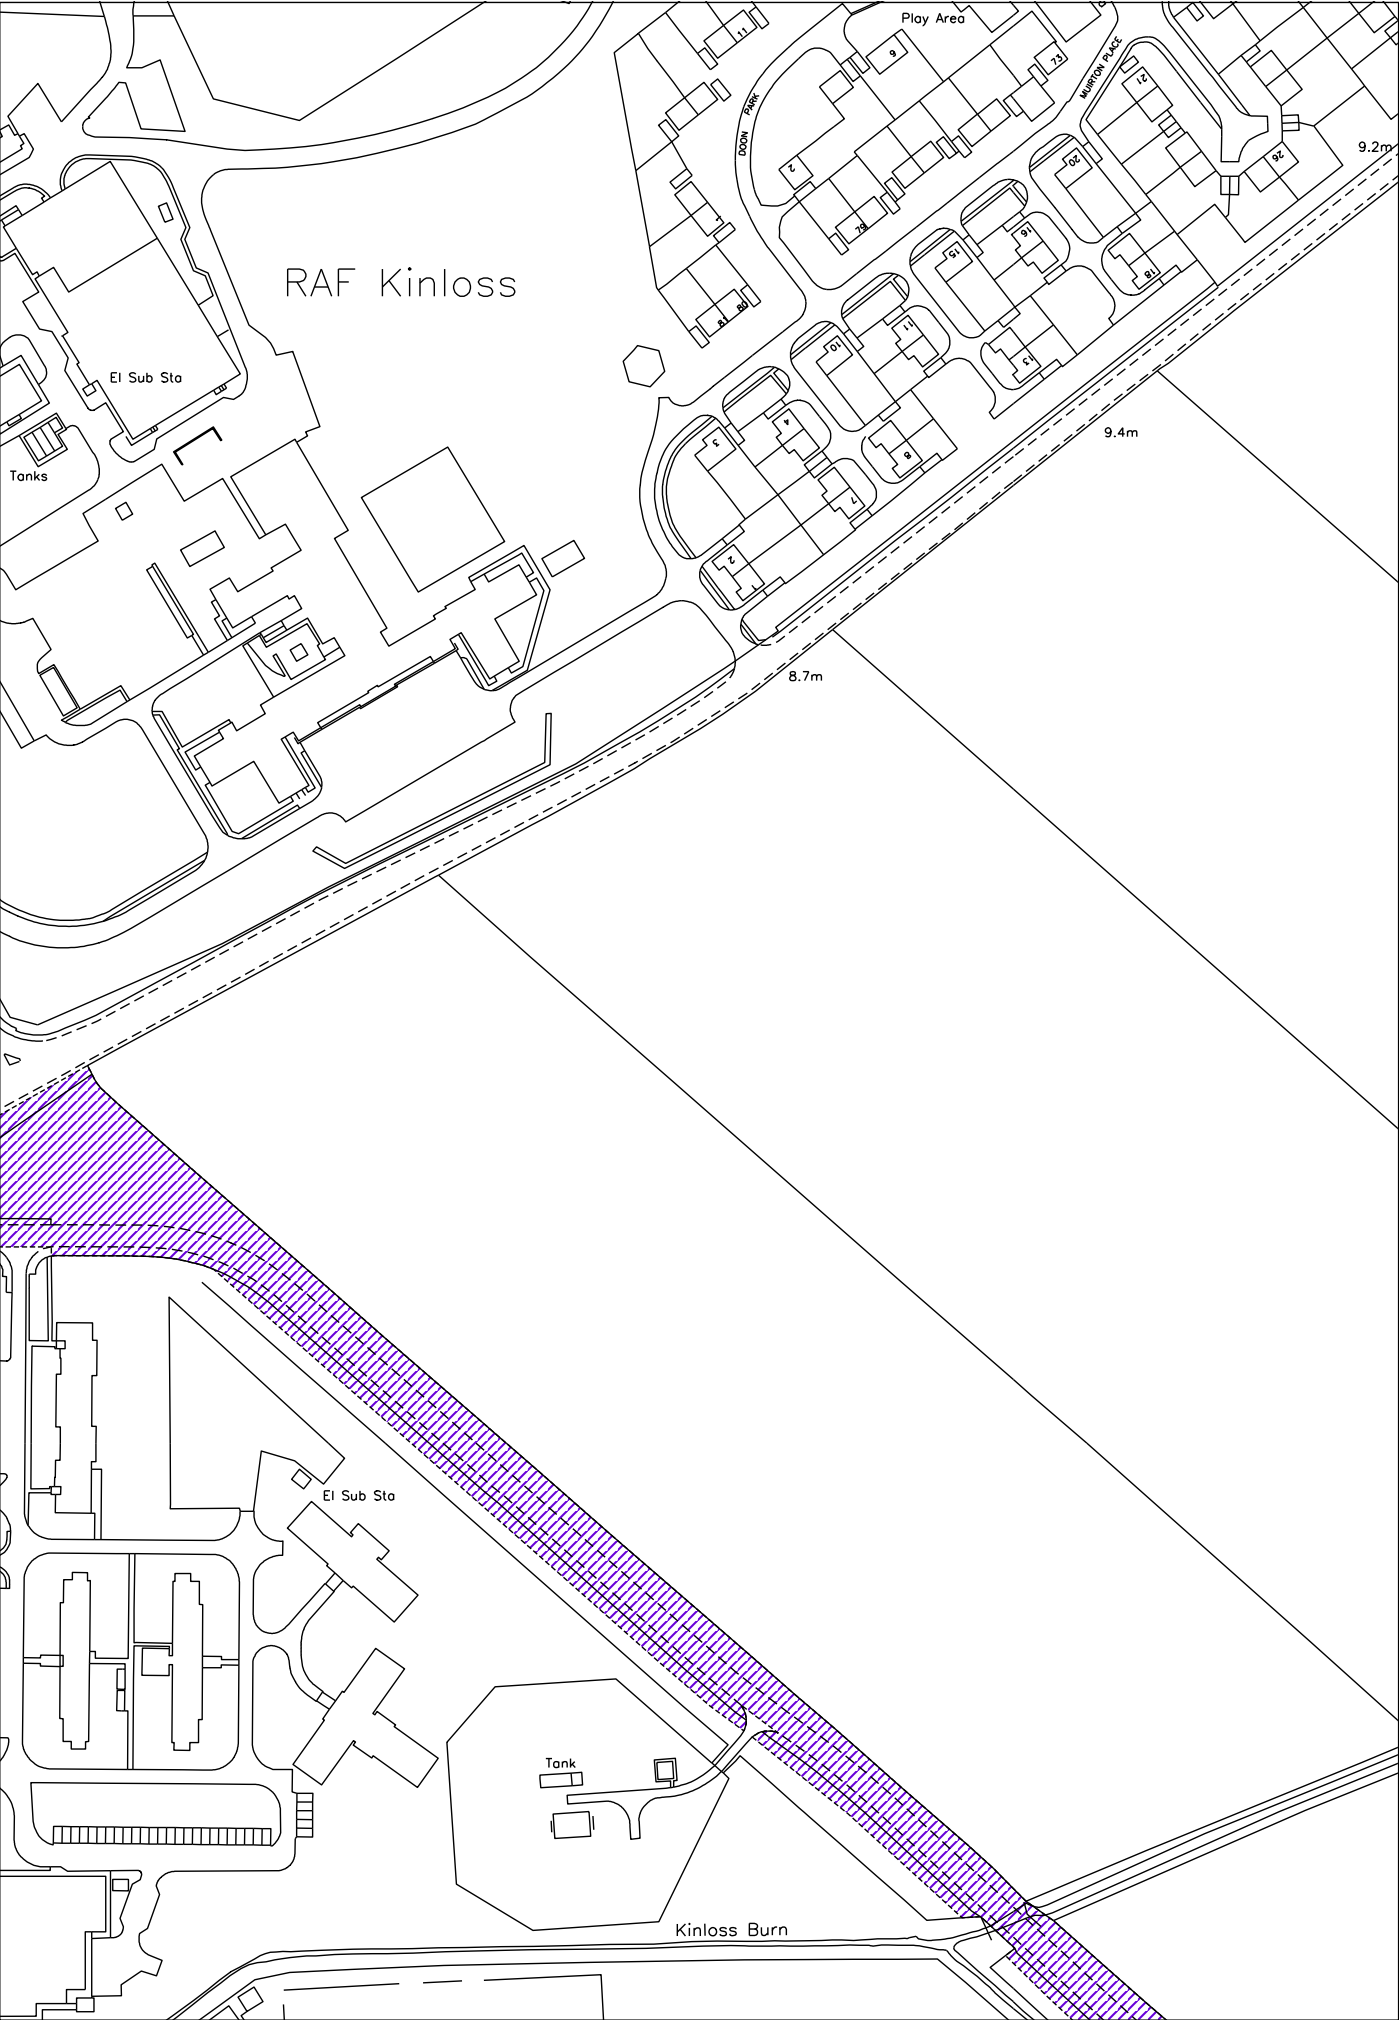

  LAND REGISTER OF SCOTLAND	Officer's ID / Date	TITLE NUMBER
	5404 30/10/2013	MOR11759
	ORDNANCE SURVEY NATIONAL GRID REFERENCE	140m 
NJ0561 NJ0661 NJ0761 NJ0861		Survey Scale
		1/2500
CROWN COPYRIGHT © – This copy has been produced from the ROS Digital Mapping System on 02/04/2021 with the authority of Ordnance Survey under Section 47 of the Copyright, Designs and Patents Act 1988. Unless there is a relevant exception to copyright, the copy must not be copied without the prior permission of the copyright owner. OS Licence no 100041182.		

