

LAND REGISTER
OF SCOTLAND

Officer's ID/Date

2712
17/2/2009

Title Number

MID90893

SUPPLEMENTARY PLAN 1
TO THE TITLE PLAN

Cooper Cromar

— LINE OF RESIDENTIAL LAND

— LINE OF COMMERCIAL LAND

— AREA OF MAIN ROADS

A - B LOCATION OF NEW QUAY WALLS

hms *Dir* } F PORTS PLC
Charles Hemmell *Dir* } (or one Director Only)

hms *Dir* } F PROPERTY
Alm *Dir* } DEVS LTD
(or one Director Only)



FORTH PORTS PLC

Forth Ports Boundary Western Harbour



16th December 2002

LAND REGISTER
OF SCOTLAND

Officer's ID/Date

2712
17/2/2009

Title Number

MID90893

Western Harbour

SUPPLEMENTARY PLAN 2
TO THE TITLE PLAN

Cooper Cromar

3B

5G

5E

Charles Hammond

FORTH PORTS
PLC

Ann Edge


FORTH PROPR
DEVS LTD



FORTH PORTS PLC

Deed of Condition Plan 2


Forth Ports Residential Plot Boundaries Western

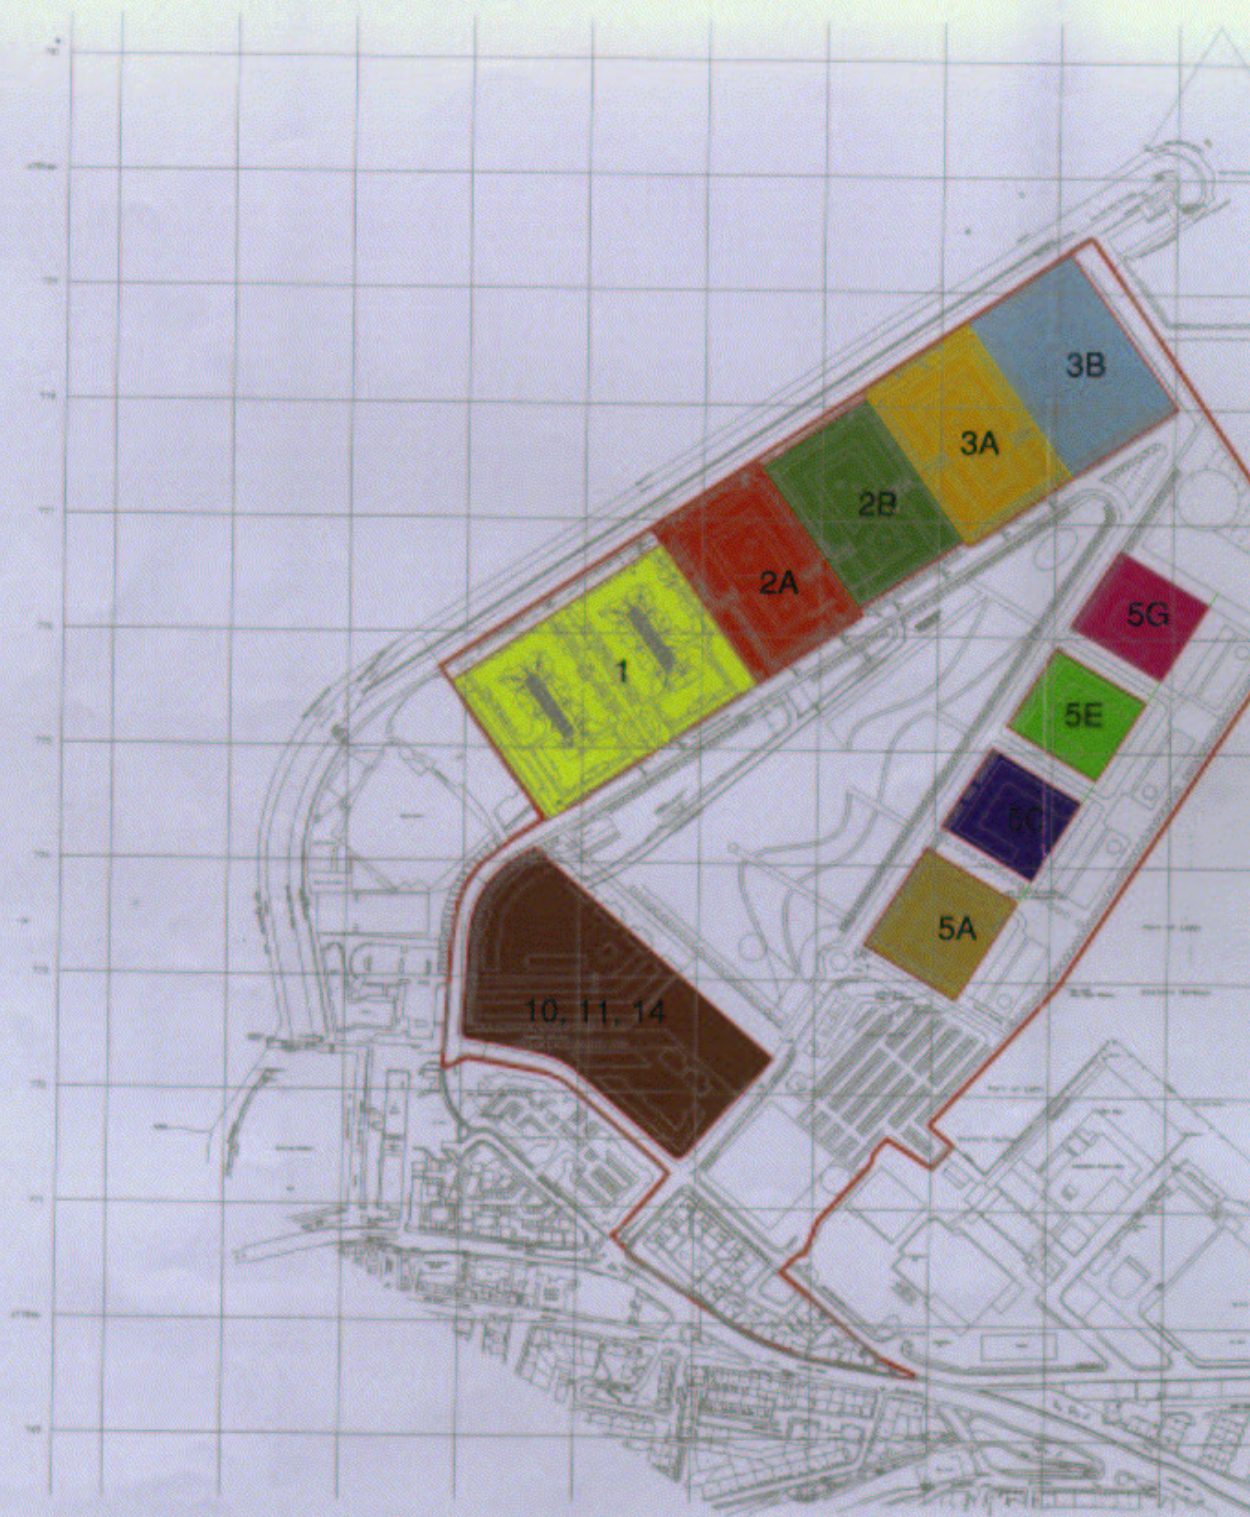

16th December 2002


LAND REGISTER OF SCOTLAND	Officer's ID/Date	Title Number
	2712 17/2/2009	MID90893

SUPPLEMENTARY PLAN 3
TO THE TITLE PLAN

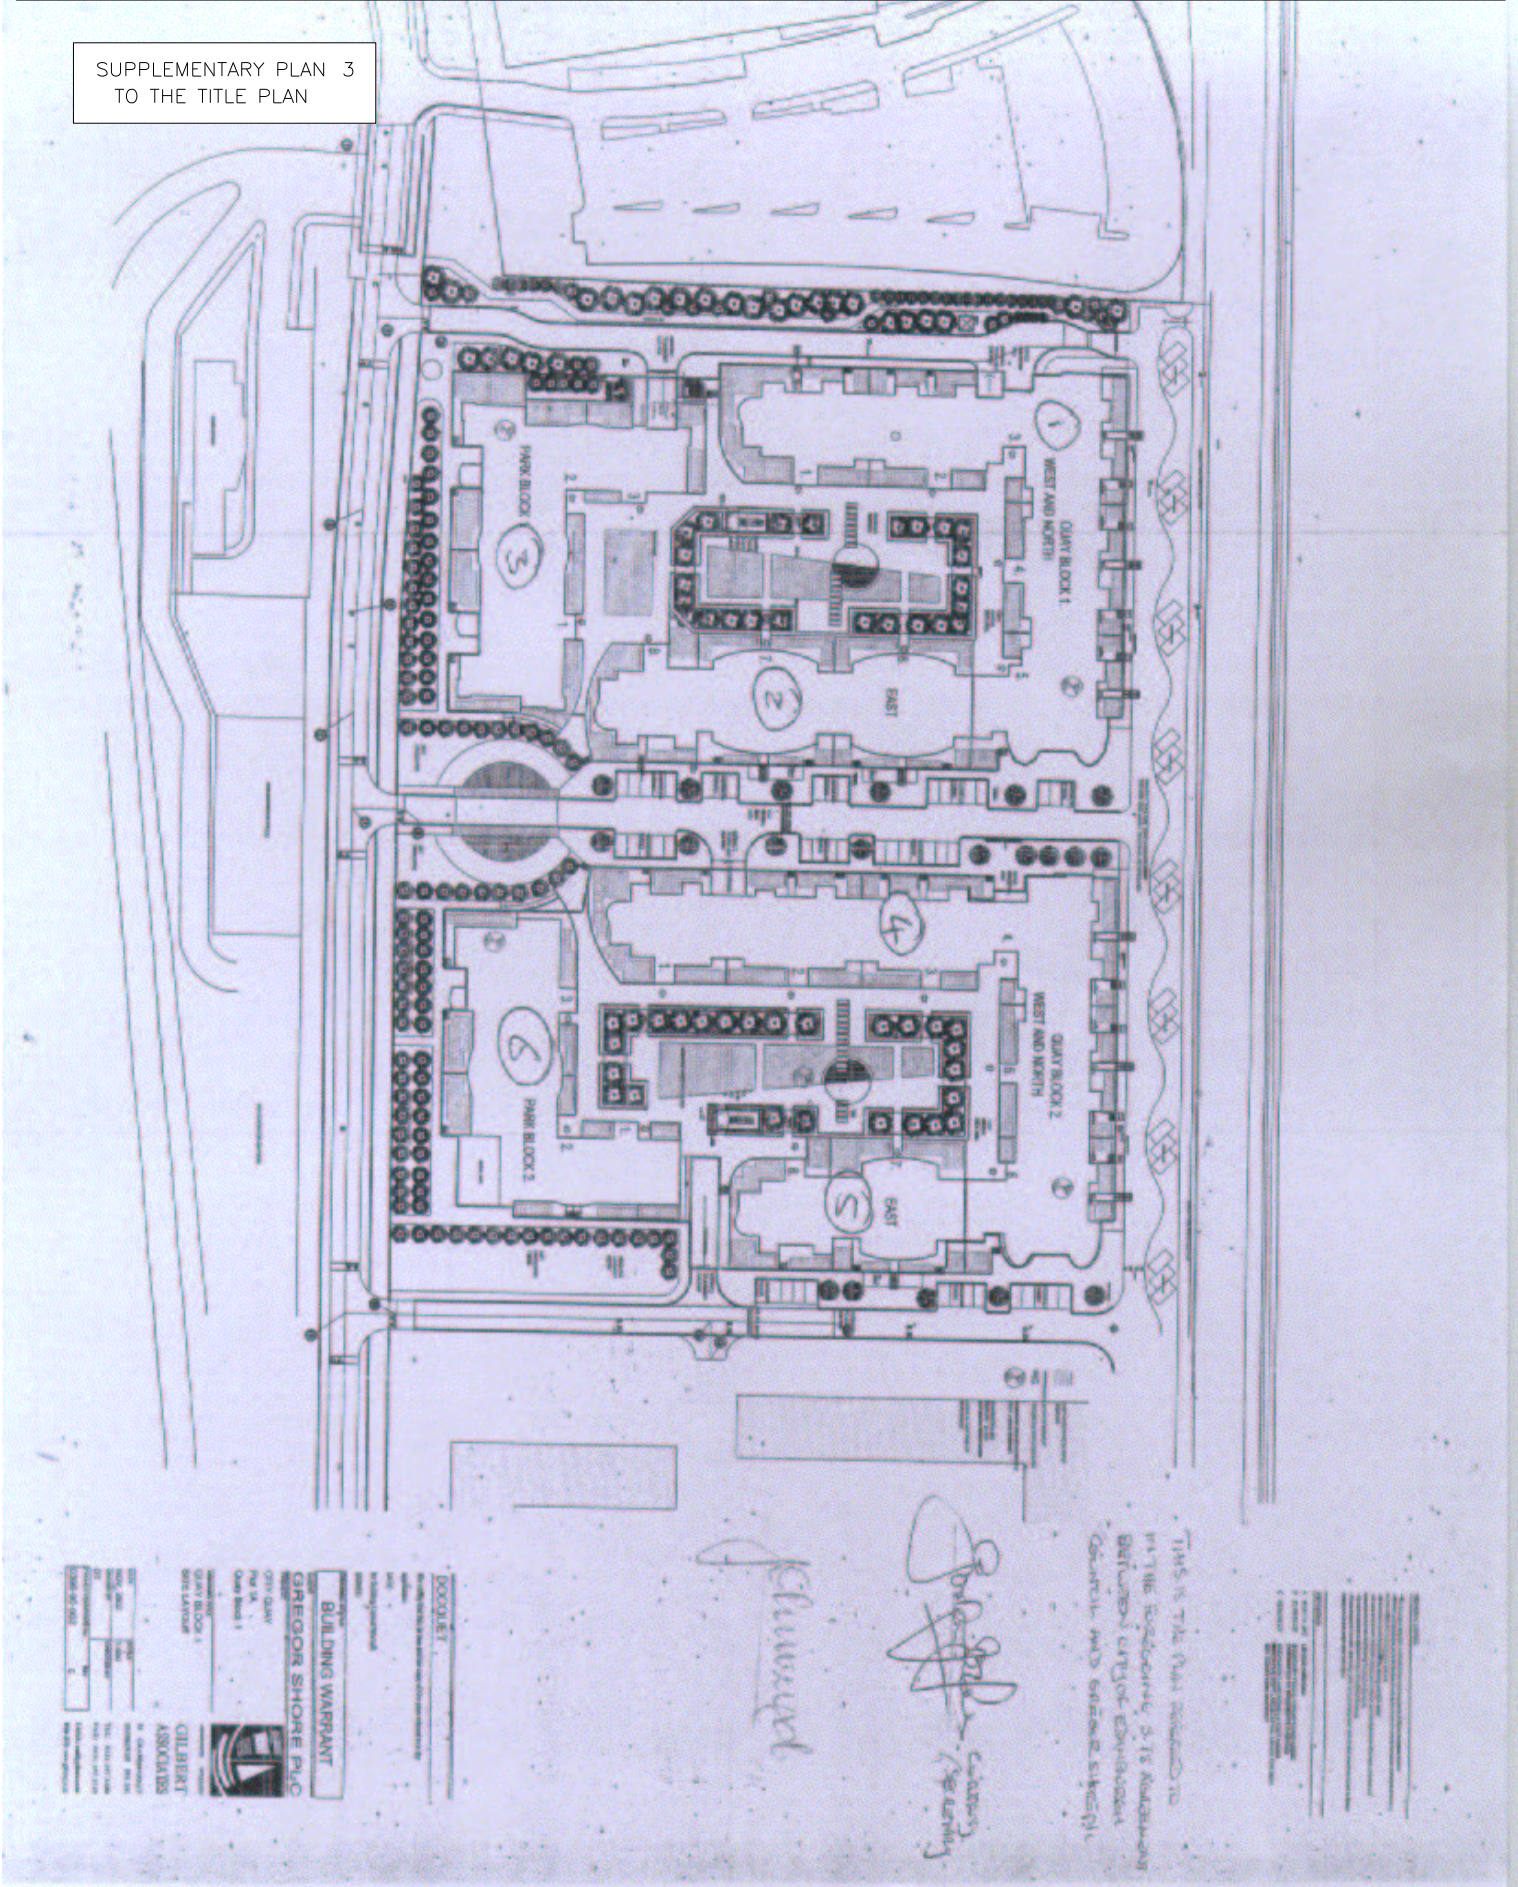

LAND REGISTER OF SCOTLAND	Officer's ID/Date	Title Number
	2712 17/2/2009	MID90893



SUPPLEMENTARY PLAN 5
TO THE TITLE PLAN

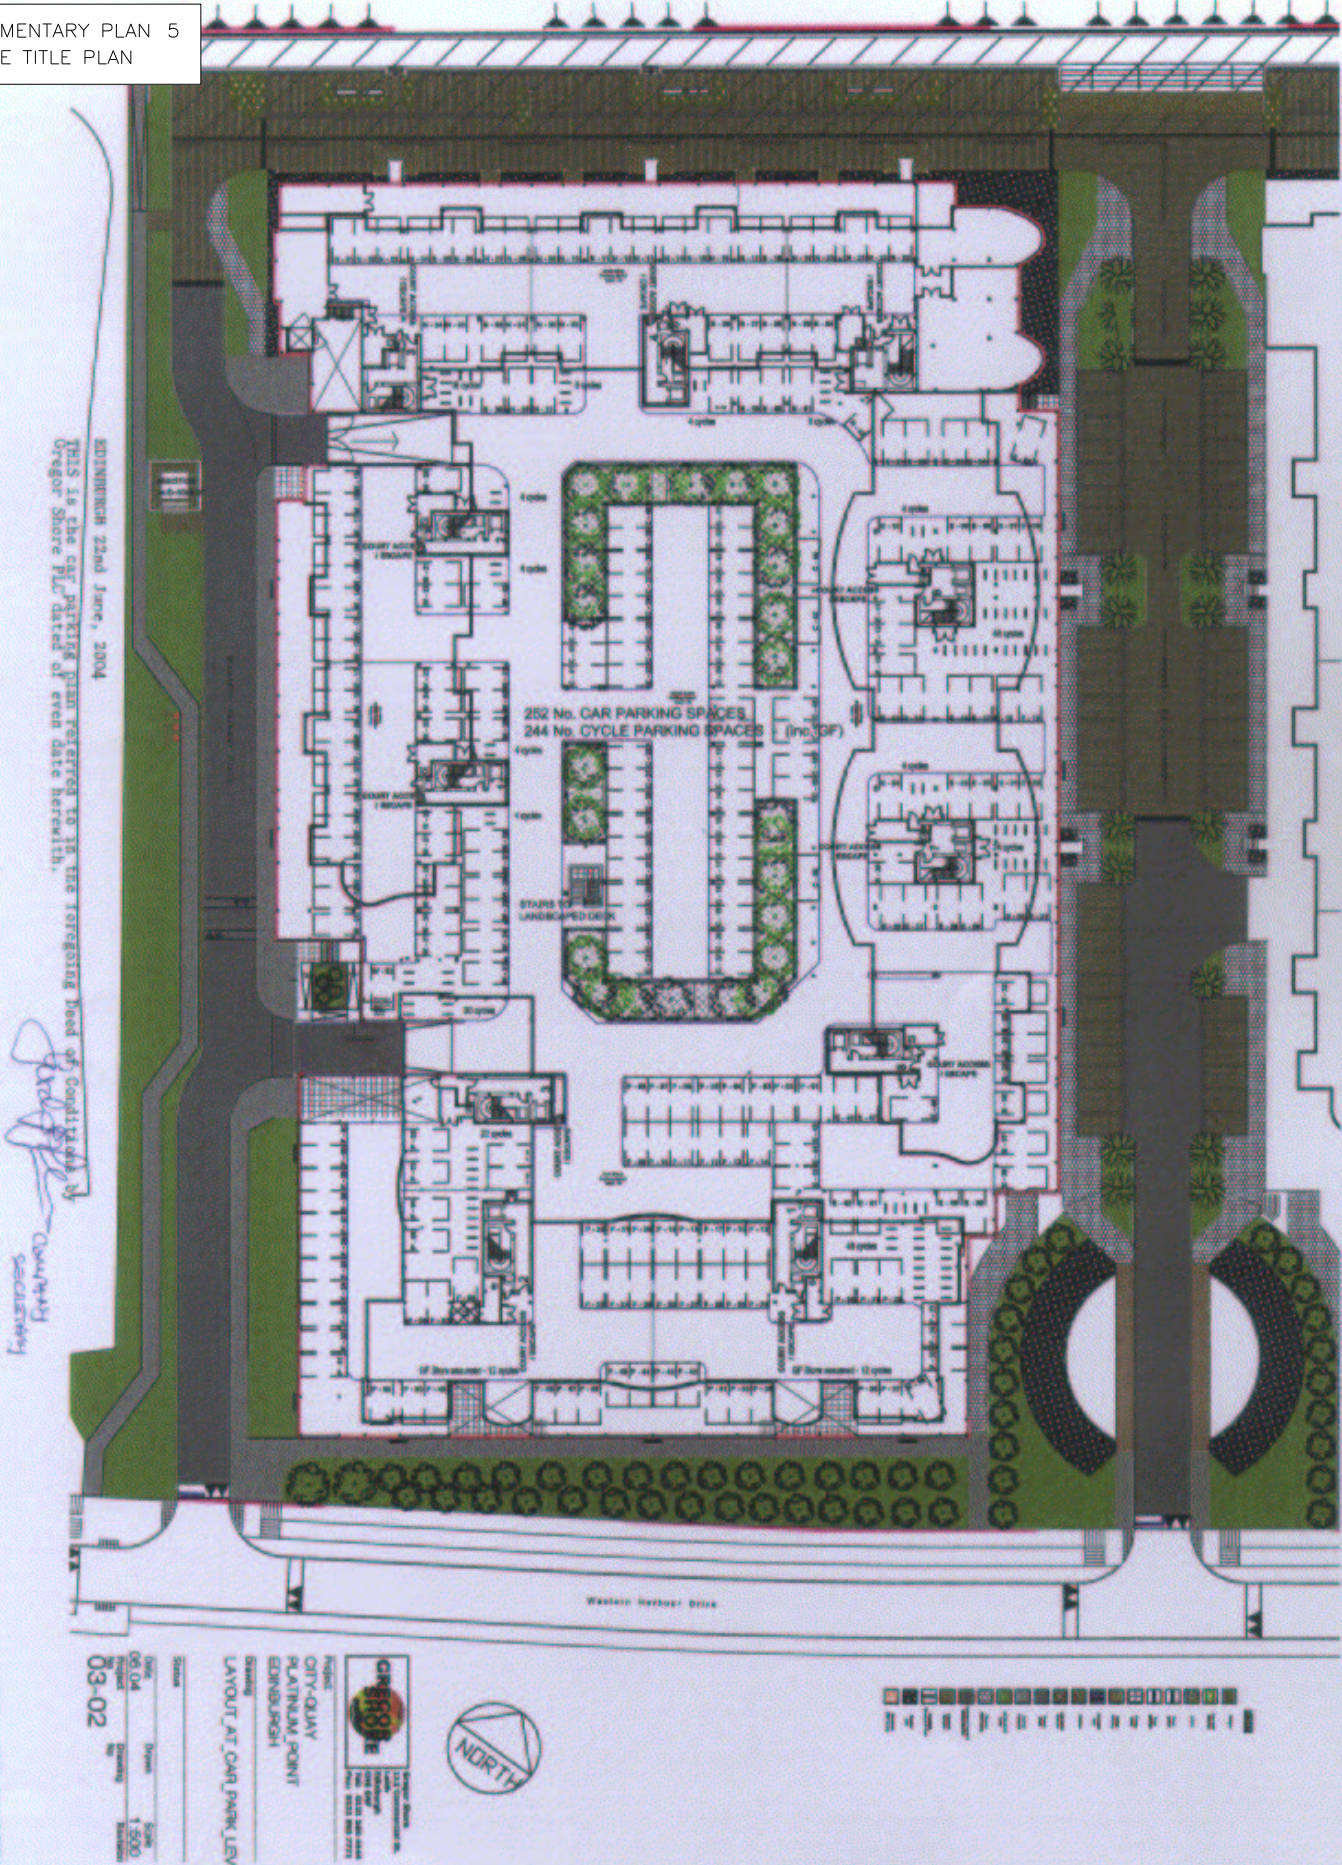

LAND REGISTER OF SCOTLAND	Officer's ID / Date	TITLE NUMBER
	2712 17/2/2009	MID90893
	ORDNANCE SURVEY NATIONAL GRID REFERENCE	70m
	NT2577SW NT2577SE NT2677SW NT2577NW	Survey Scale
		1/1250
CROWN COPYRIGHT © - This copy has been produced from the RDS Digital Mapping System on 18/03/2009 and was made with the authority of Ordnance Survey pursuant to Section 47 of the Copyright, Designs and Patents Act 1988. Unless that act provides a relevant exception to copyright, the copy must not be copied without the prior permission of the copyright owner.		



PARKING LEVEL PLAN

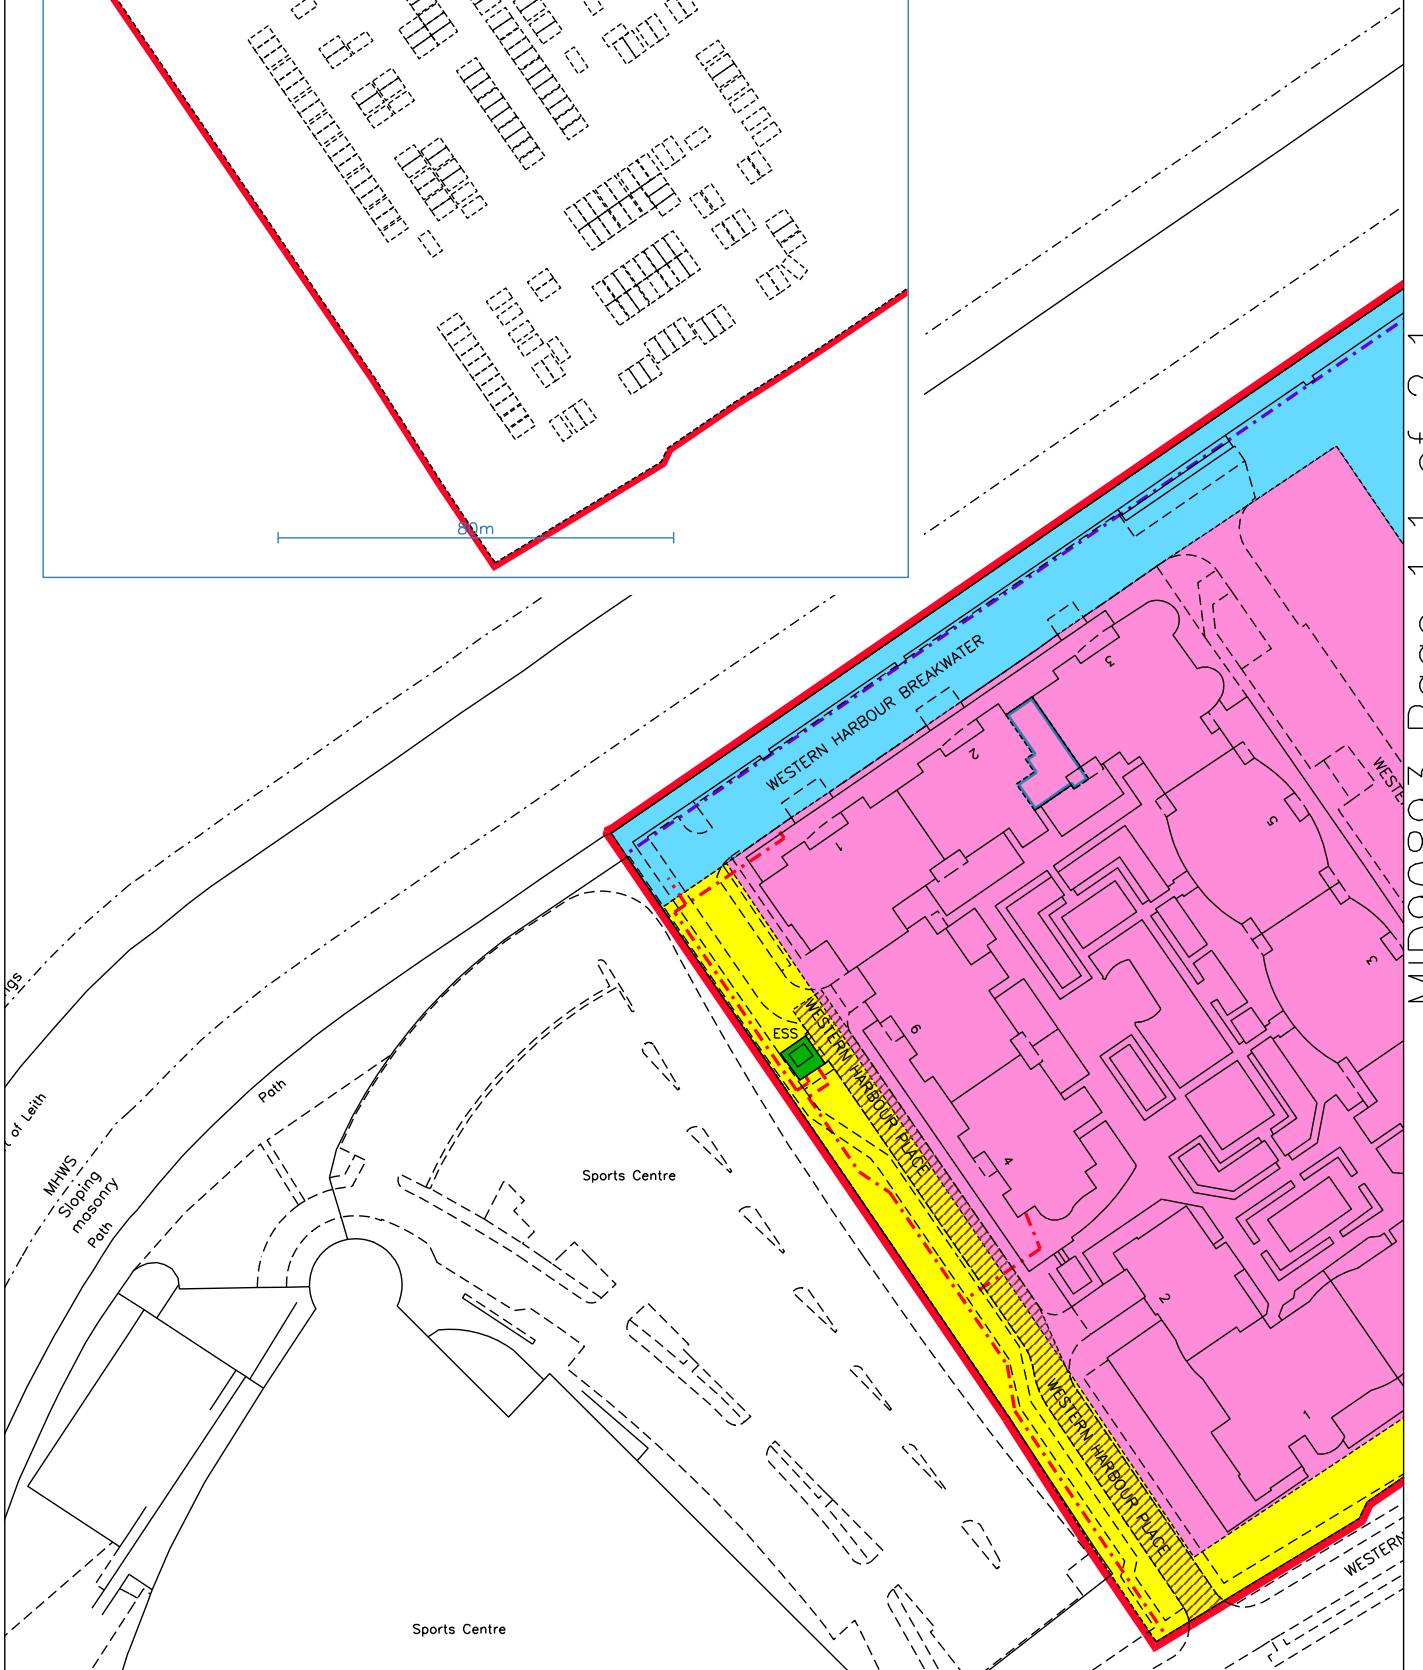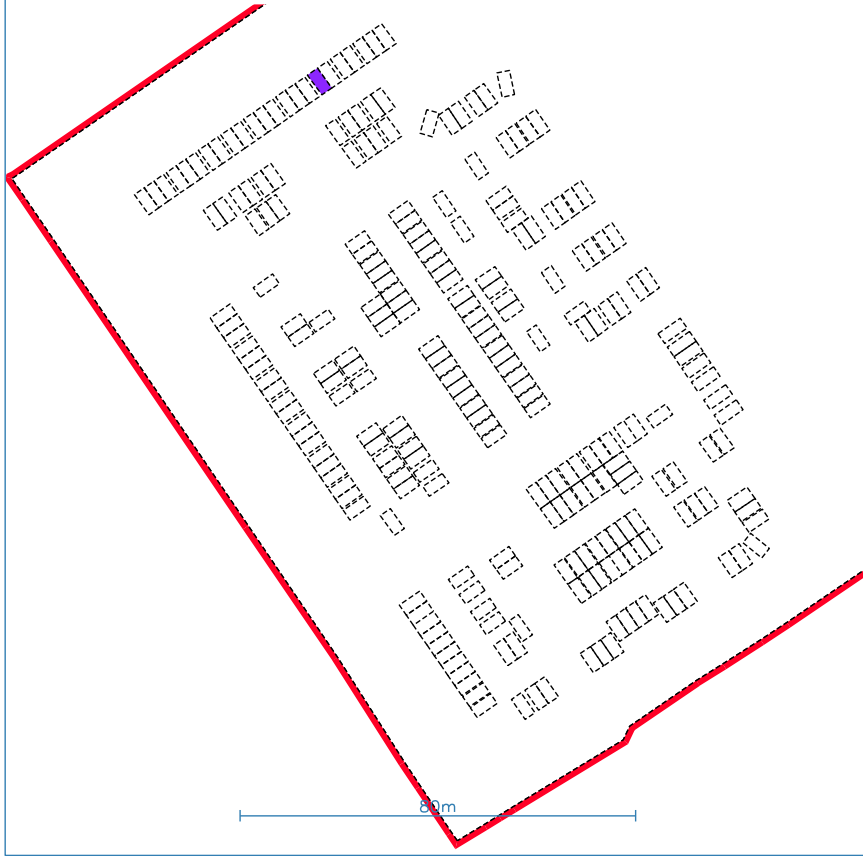



Officer's ID / Date

2712
17/2/2009

TITLE NUMBER

MID90893



ORDNANCE SURVEY
NATIONAL GRID REFERENCE

70m

NT2577SW NT2577SE NT2577NW NT2577NE

Survey Scale

1/1250

CROWN COPYRIGHT © - This copy has been produced from the ROS Digital Mapping System on 18/03/2009 and was made with the authority of Ordnance Survey pursuant to Section 47 of the Copyright, Designs and Patents Act 1988. Unless that act provides a relevant exception to copyright, the copy must not be copied without the prior permission of the copyright owner.

SEE SUPPLEMENTARY PLAN(S)

Path

WESTERN HARBOUR MIDWAY

WESTERN HARBOUR DRIVE

Port of Le

HARBOUR DRIVE