



LAND REGISTER  
OF SCOTLAND

Officer's ID / Date

7575  
7/2/2020

TITLE NUMBER

**KNC20238**



ORDNANCE SURVEY  
NATIONAL GRID REFERENCE


140m

NO8271 NO8371 NO8272 NO8372

Survey Scale

1/2500

CROWN COPYRIGHT © - This copy has been produced from the ROS Digital Mapping System on 26/07/2020 with the authority of Ordnance Survey under Section 47 of the Copyright, Designs and Patents Act 1988. Unless there is a relevant exception to copyright, the copy must not be copied without the prior permission of the copyright owner. OS Licence no 100041182.

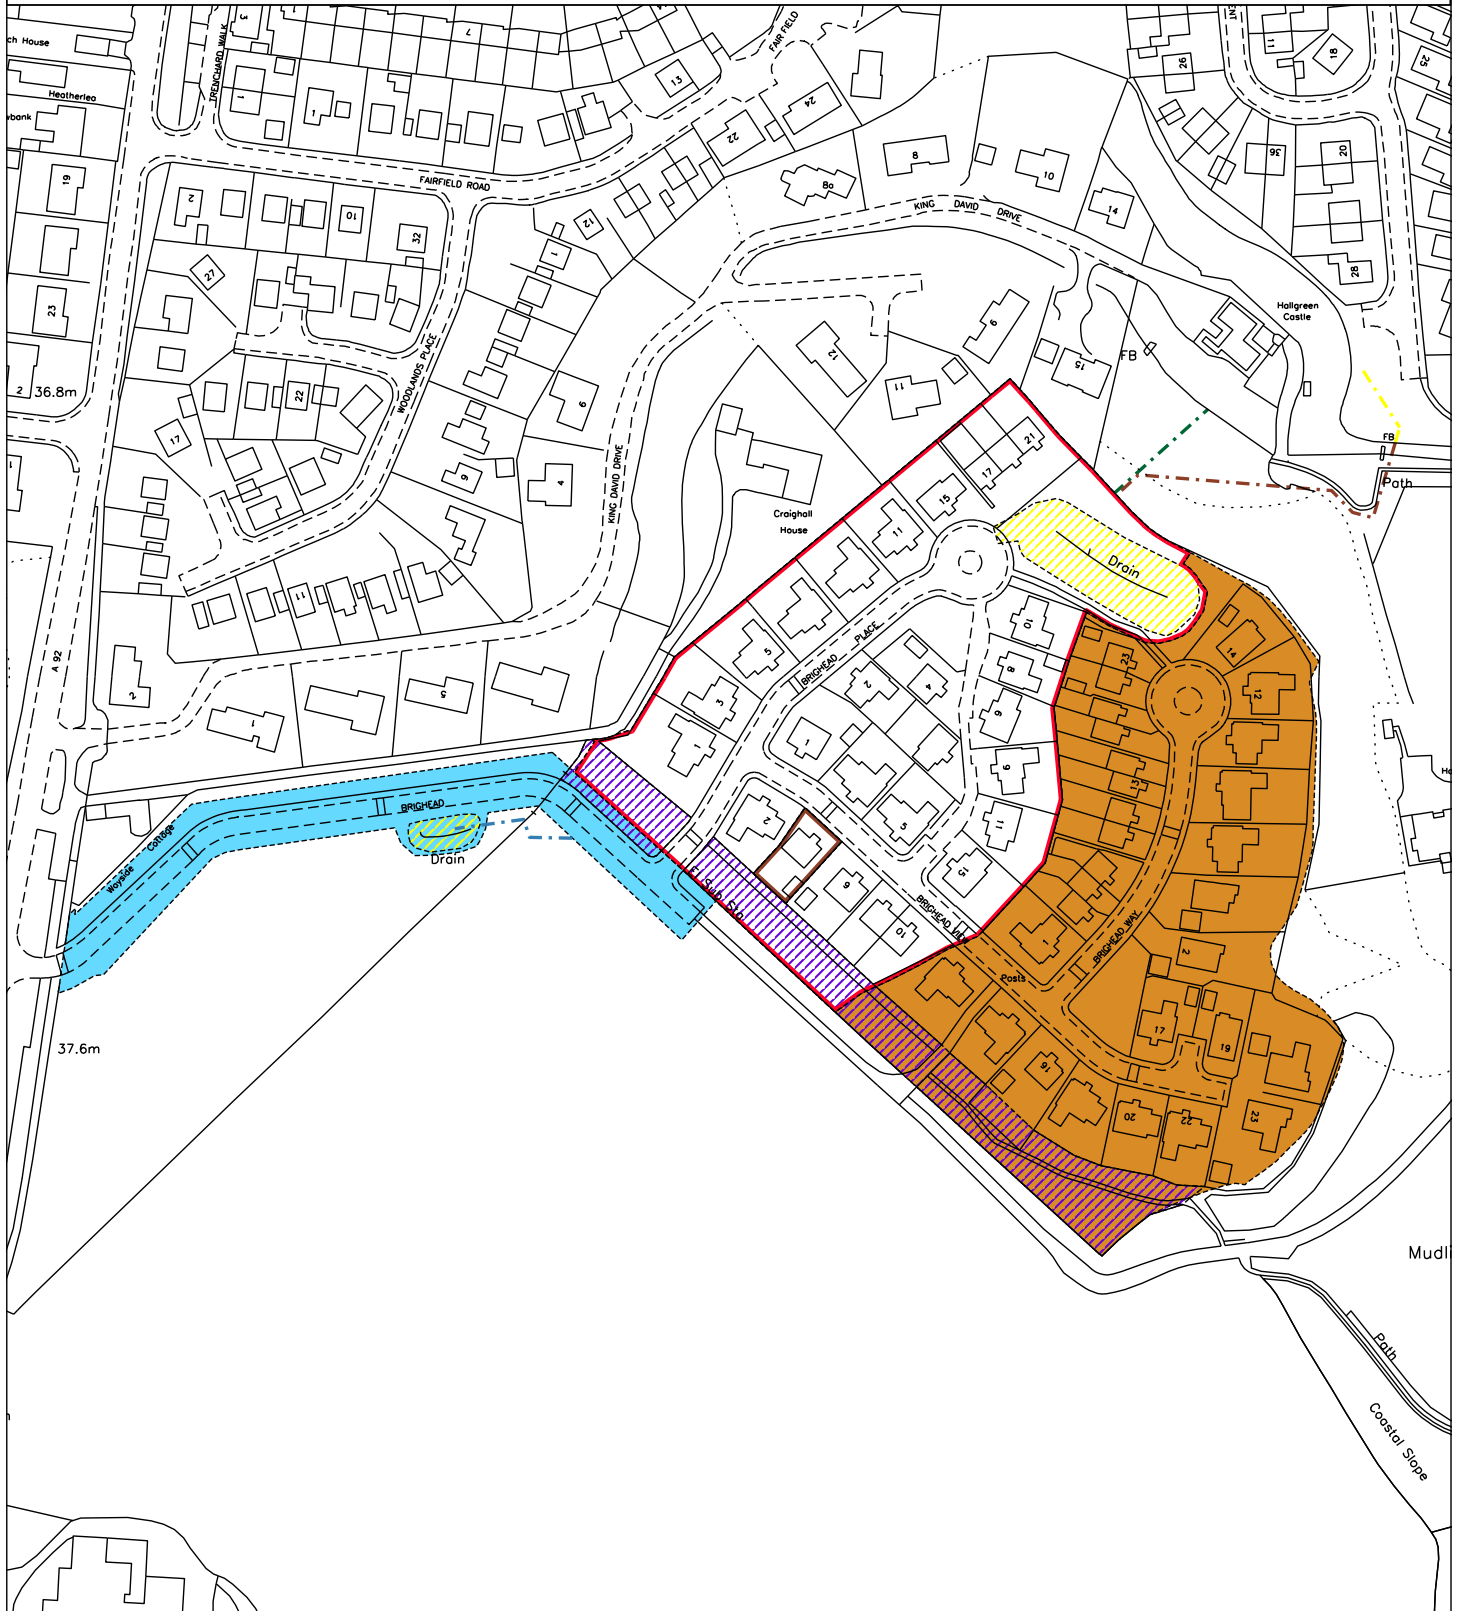

LAND REGISTER  
OF SCOTLAND

Officer's ID/Date

7575  
7/2/2020

Title Number

KNC20238

NOTE: This copy is a reduction  
of the original plan.

The William Cowie Partnership  
ARCHITECTS & TOWN PLANNING CONSULTANTS  
6 & 7 ALBYN LANE  
ABERDEEN AB1 6SZ  
Tel No. (01224) 588216  
Fax No. (01224) 572708

Project  
**RESIDENTIAL DEVELOPMENT**  
for FPDC Ltd.  
at SITE FHT, MONTROSE ROAD, INVERBERVIE, ABERDEENSHIRE  
**DEED OF CONDITIONS PLAN**

Project No.	Drawing No.	Issue:	
1999	5100	B	
Computer File Ref.			
Date	Scale	Drawn By	Checked
16/01/08	1:1250	SW	
ISSUE:			
No.	Date	Revision	By
A	18/01/08	FIRST ISSUE	SW
B	18/01/08	TO SOLICITOR COMMENTS	SW



As to the plan referred to in the foregoing Deed of  
conditions by Forfarshire Property Developments Limited  
dated on Nineteenth day of January Two Thousand and  
one.

DESCRIPTION: DEED OF CONDITIONS, SITE FHT, MONTROSE  
ROAD, INVERBERVIE, ABERDEENSHIRE.  
DEVELOPMENT AREA DELINEATED IN RED.

SUPPLEMENTARY PLAN 2  
TO THE TITLE PLAN

LAND REGISTER  
OF SCOTLAND

Officer's ID/Date

7575  
7/2/2020

Title Number

KNC20238

The William Cowie Partnership  
ARCHITECTS & TOWN PLANNING CONSULTANTS  
6 & 7 ALBYN LANE  
ABERDEEN AB1 6SZ  
Tel No. (01224) 568216  
Fax No. (01224) 572705

Project  
**RESIDENTIAL DEVELOPMENT**  
Kirk FP/RC LHM  
at SITE FH3, MONTROSE ROAD, KIRKBRIDE VILLAGE, ABERDEENSHIRE  
**BLOCK & LOCATION PLAN**

Project No.	Drawing No.	Issue:
1999	1007	B
Computer File Ref.	Date	Scale
	28/01/08	1:1250
Drawn By	Checkd	
SW		
Issue No.	Date	Revision
A	28/01/08	FIRST ISSUE
B	28/04/08	TO SOLICITOR'S COMMENTS

NOTE: This copy is a reduction of the original plan.



SUPPLEMENTARY PLAN 1  
TO THE TITLE PLAN

This is the plan referred to within the foregoing Minute of Agreement among Aberdeenshire Council, Easteringham Property Developments Limited and The Royal Bank of Scotland plc

*[Handwritten signatures]*