
 
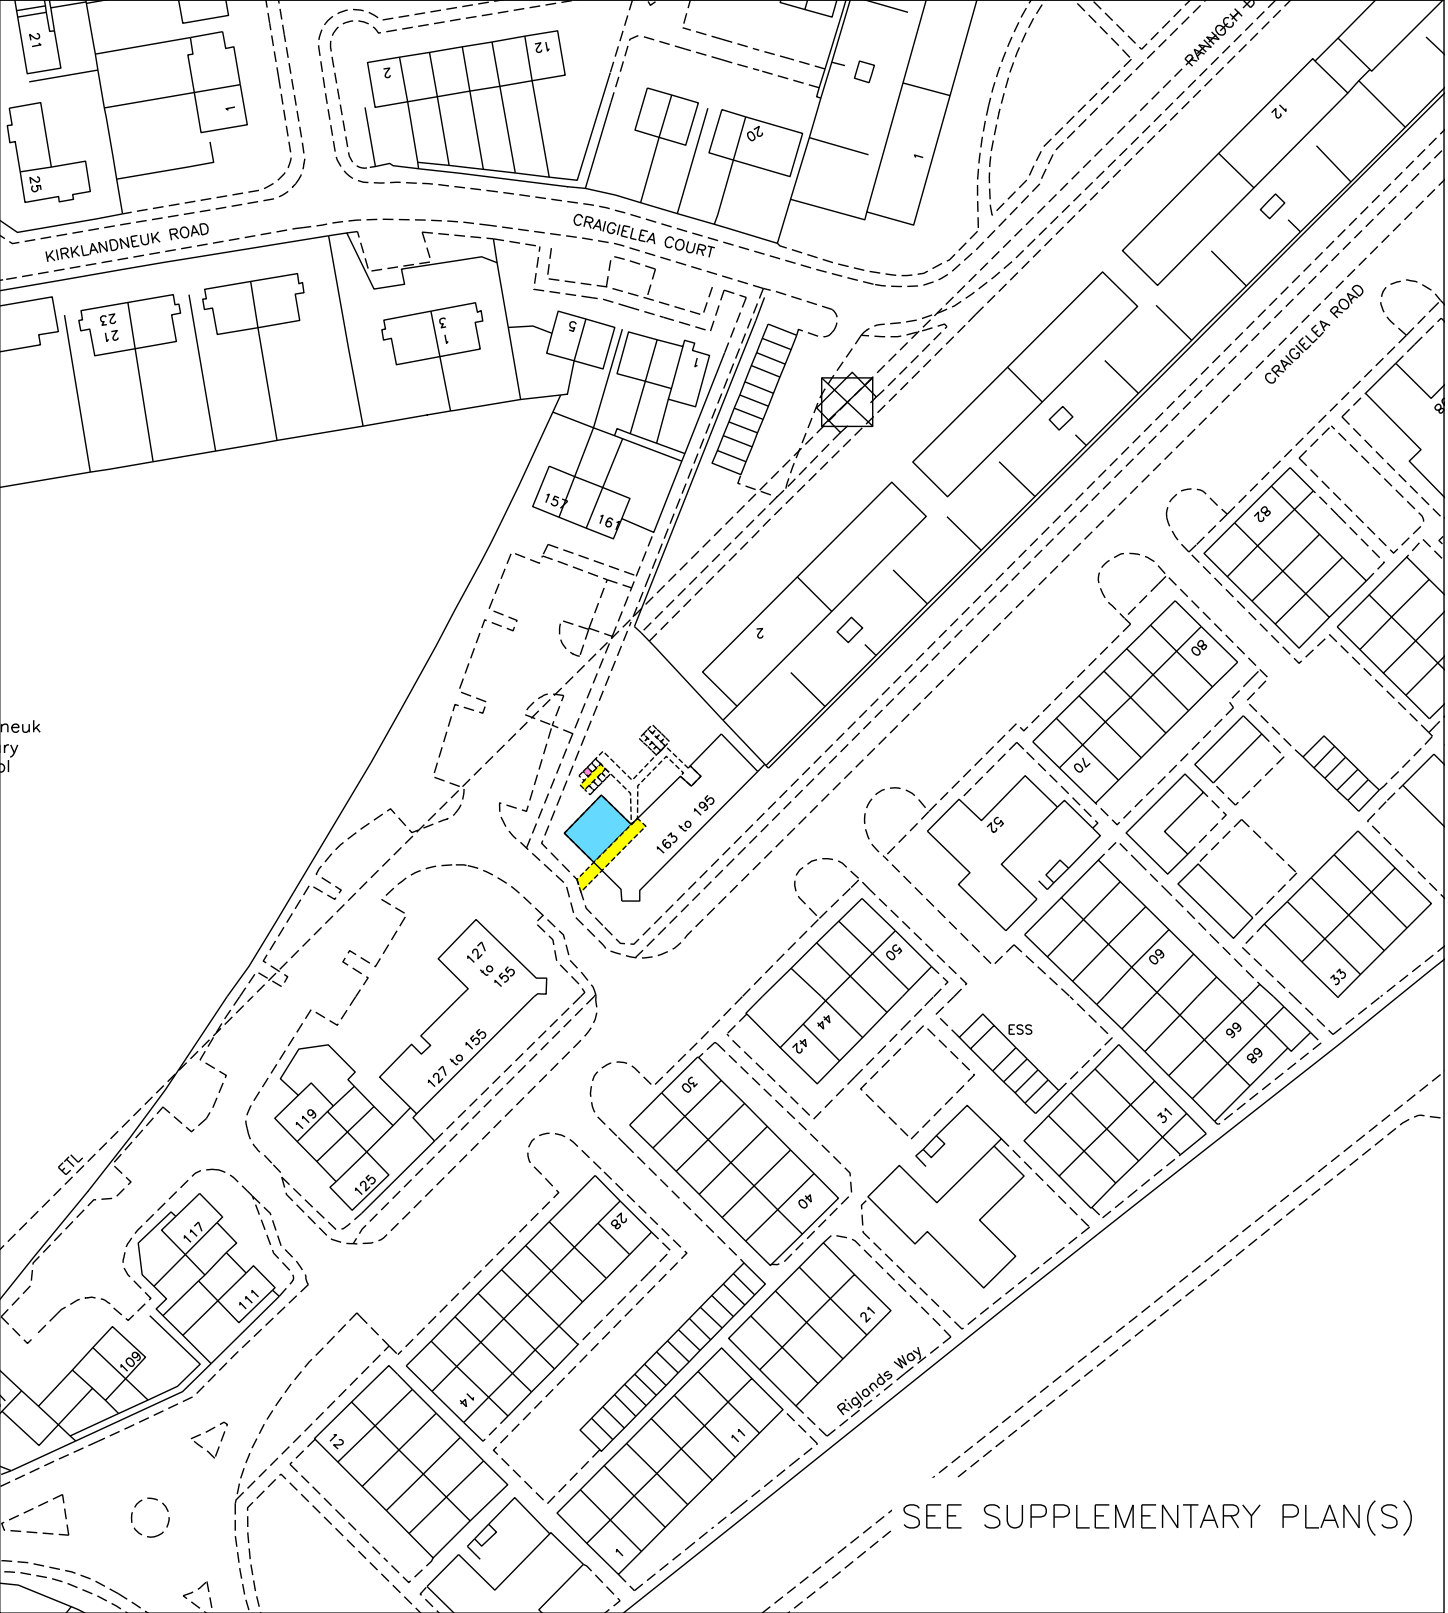


 LAND REGISTER OF SCOTLAND	Officer's ID / Date	TITLE NUMBER
	4580 27/7/2009	REN65954
	ORDNANCE SURVEY NATIONAL GRID REFERENCE	70m 
NS5067SW NS5067NW		Survey Scale
		1/1250


CROWN COPYRIGHT © – This copy has been produced from the ROS Digital Mapping System on 21/01/2021 with the authority of Ordnance Survey under Section 47 of the Copyright, Designs and Patents Act 1988. Unless there is a relevant exception to copyright, the copy must not be copied without the prior permission of the copyright owner. OS Licence no 100041182.

 

SEE SUPPLEMENTARY PLAN(S)


 LAND REGISTER OF SCOTLAND	Officer's ID / Date	Supplementary Plan to Title
	4580 27/7/2009	REN65954-1
	ORDNANCE SURVEY NATIONAL GRID REFERENCE	70m 
NS4967SE NS5067SW NS4967NE NS5067NW		Survey Scale 1/1250

CROWN COPYRIGHT © – This copy has been produced from the ROS Digital Mapping System on 21/01/2021 with the authority of Ordnance Survey under Section 47 of the Copyright, Designs and Patents Act 1988. Unless there is a relevant exception to copyright, the copy must not be copied without the prior permission of the copyright owner. OS Licence no 100041182.

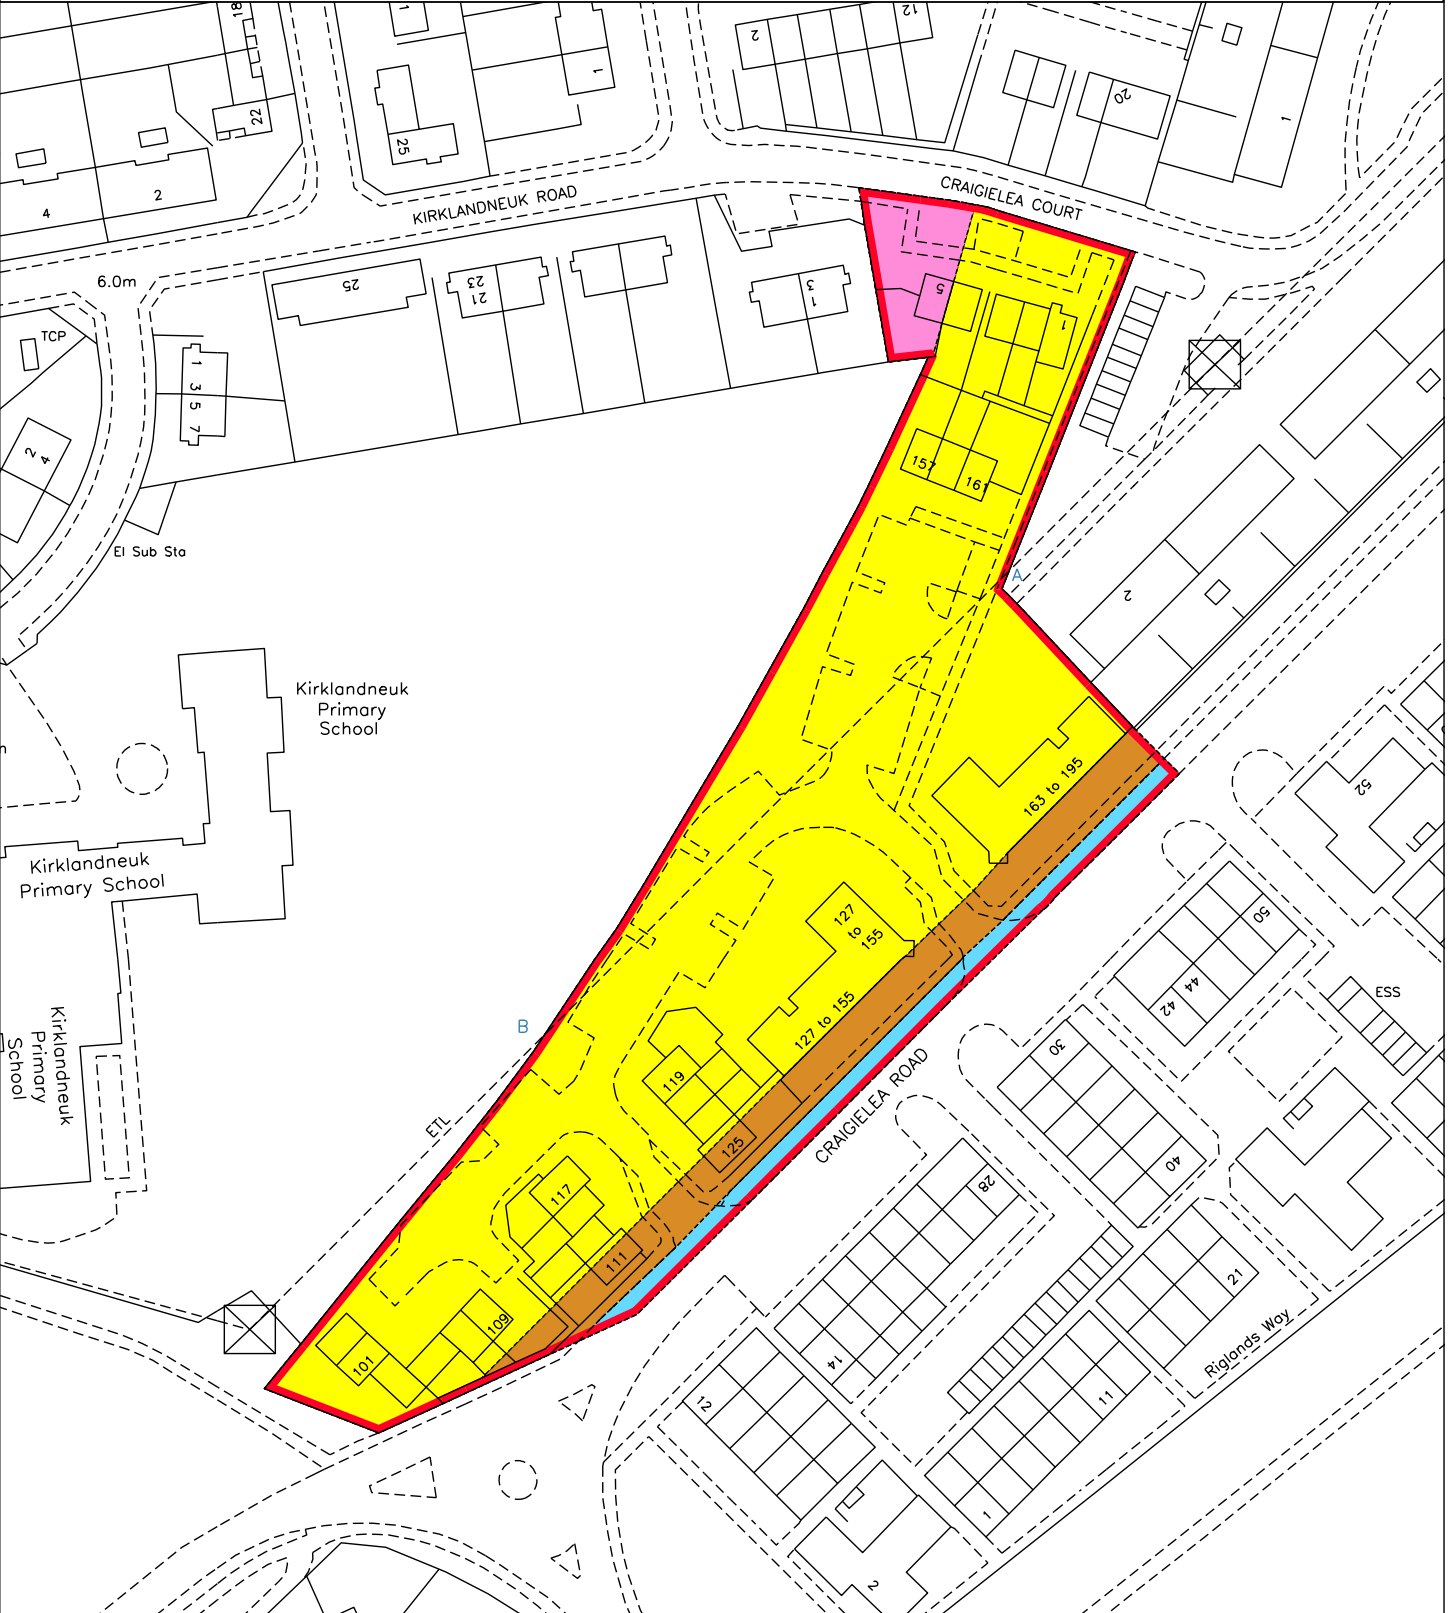



KIRKLANDHEUK PRIMARY SCHOOL
IN OWNERSHIP OF STRATHCLYDE
REGIONAL COUNCIL

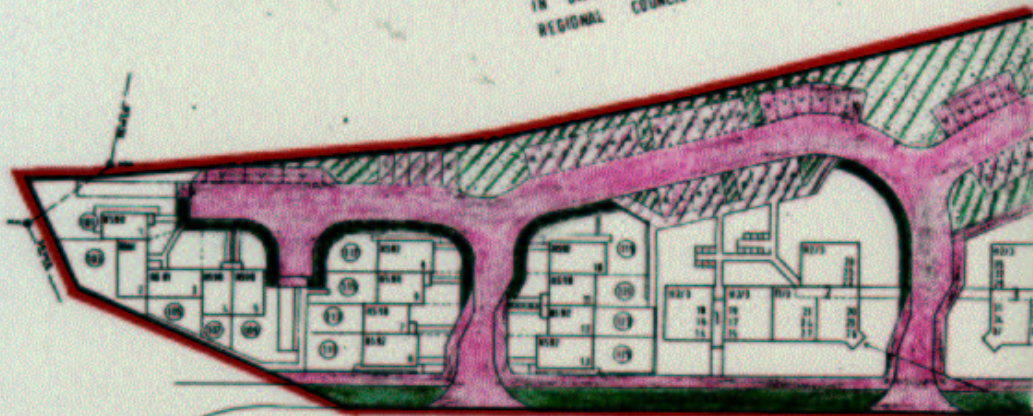


CRAIGIELEA ROAD


LAND REGISTER OF SCOTLAND

Officer's ID/Date
4580
27/7/2009

Title Number
REN65954

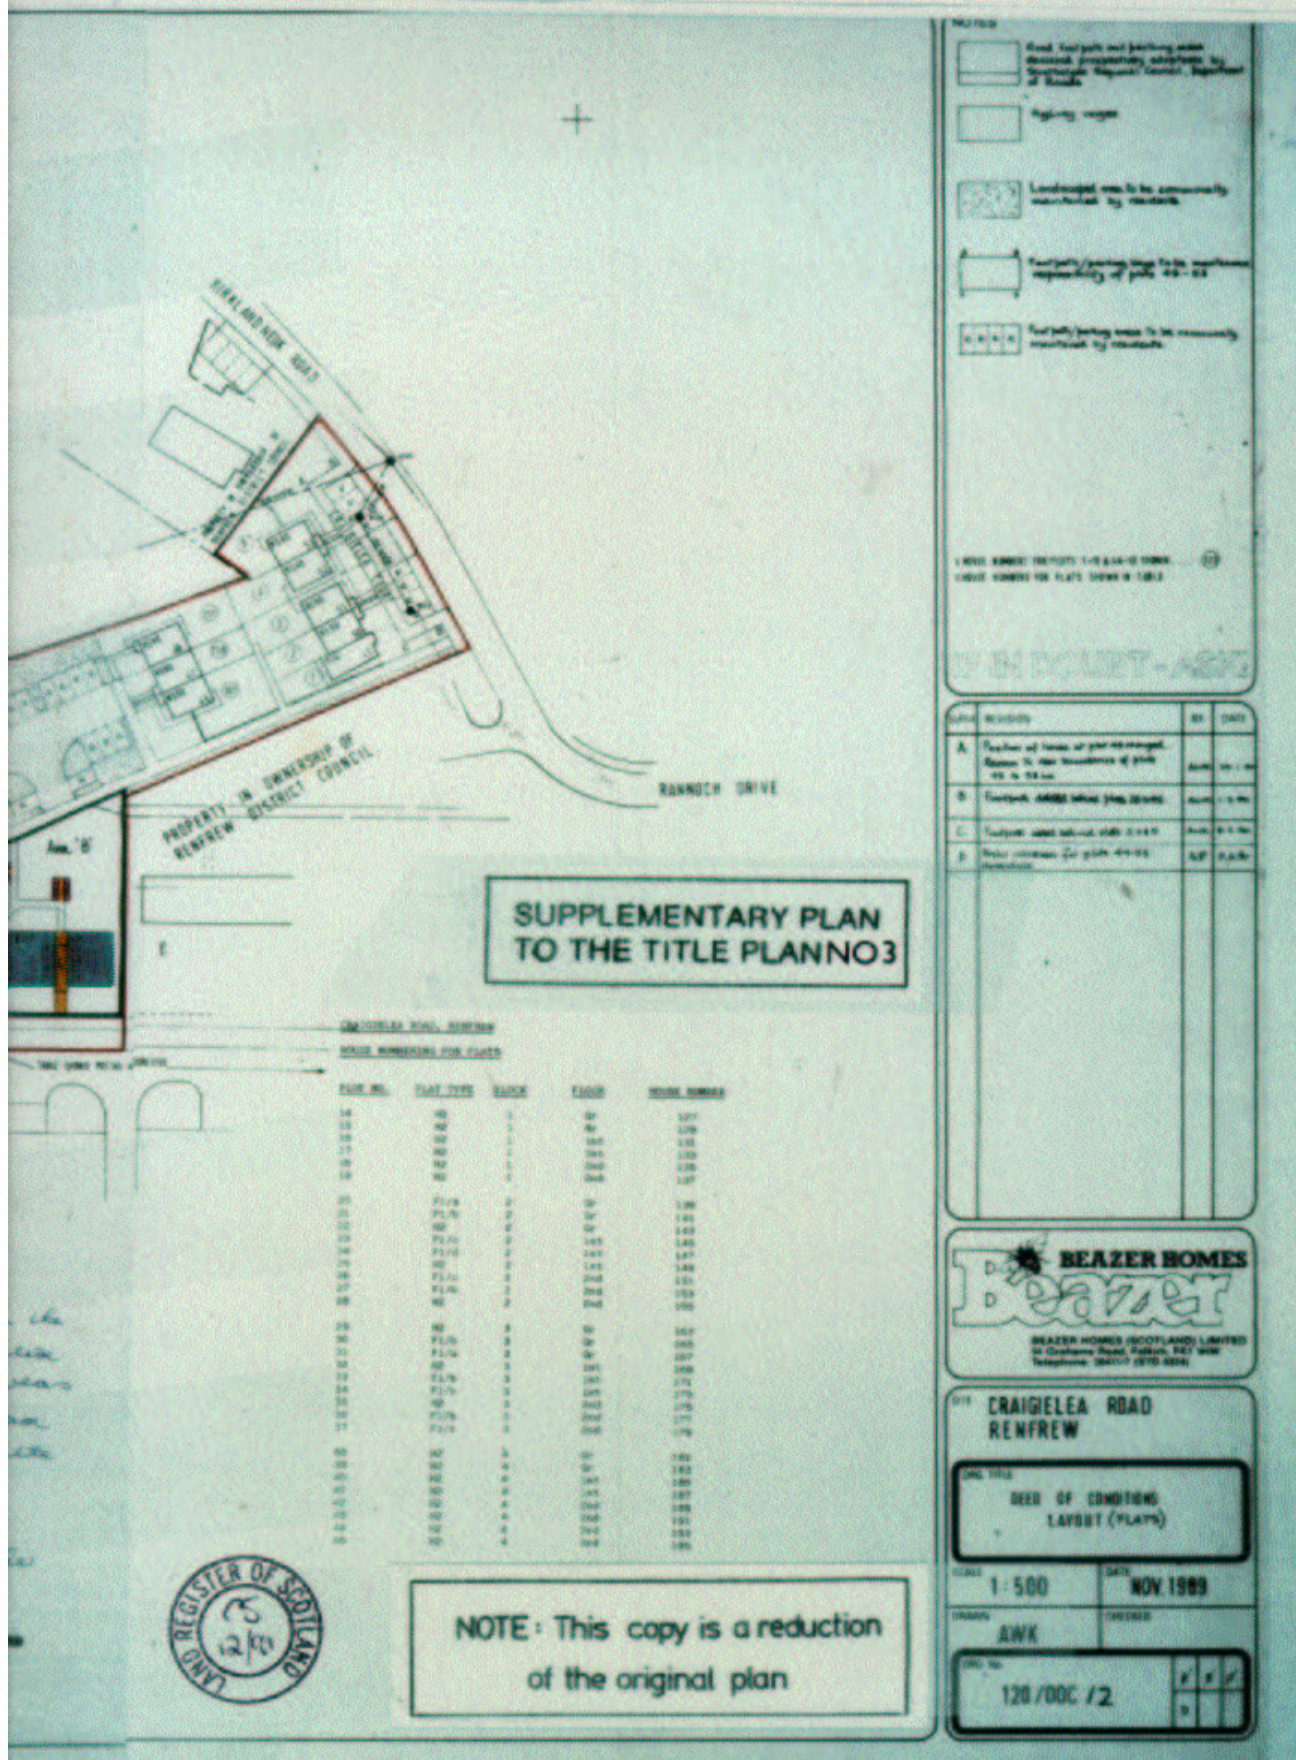

KIRKLANDHURK PRIMARY SCHOOL
IN OWNERSHIP OF STRATHCLYDE
REGIONAL COUNCIL

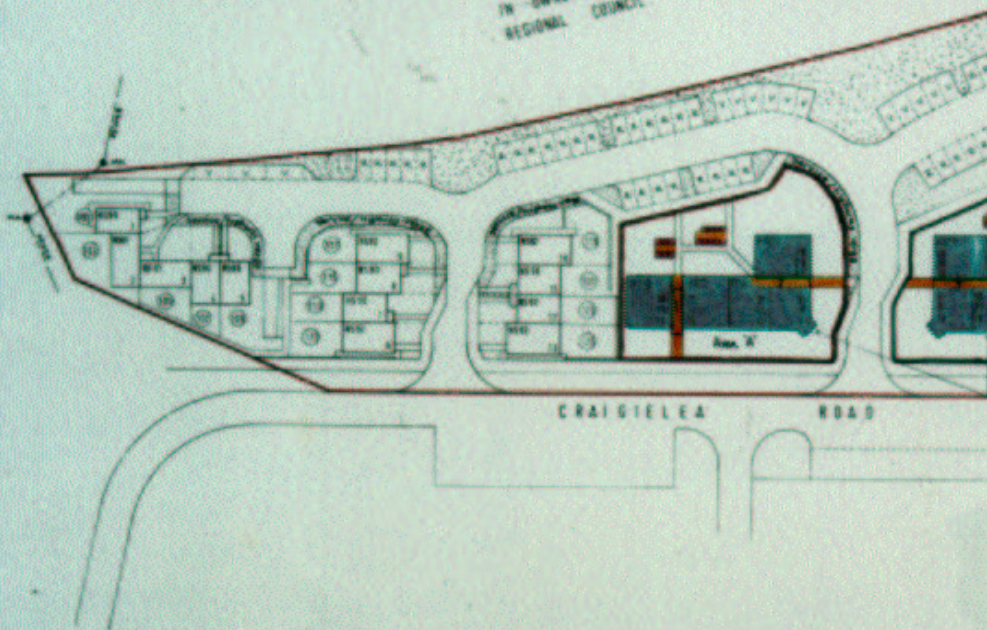

CRAIGIELEA ROAD

This is the plan referred to
in the foregoing Part of the
9th November 1990 for two
of ground at Craigielea R.
Ranfurly registered under
Number REX 60864

Arch. Division
Strathclyde Regional Council

J. H. W. A.

ATTORNEY FOR
BRAND HONES SCOTLAND


LAND REGISTER OF SCOTLAND

Officer's ID/Date

4580
27/7/2009

Title Number

REN65954

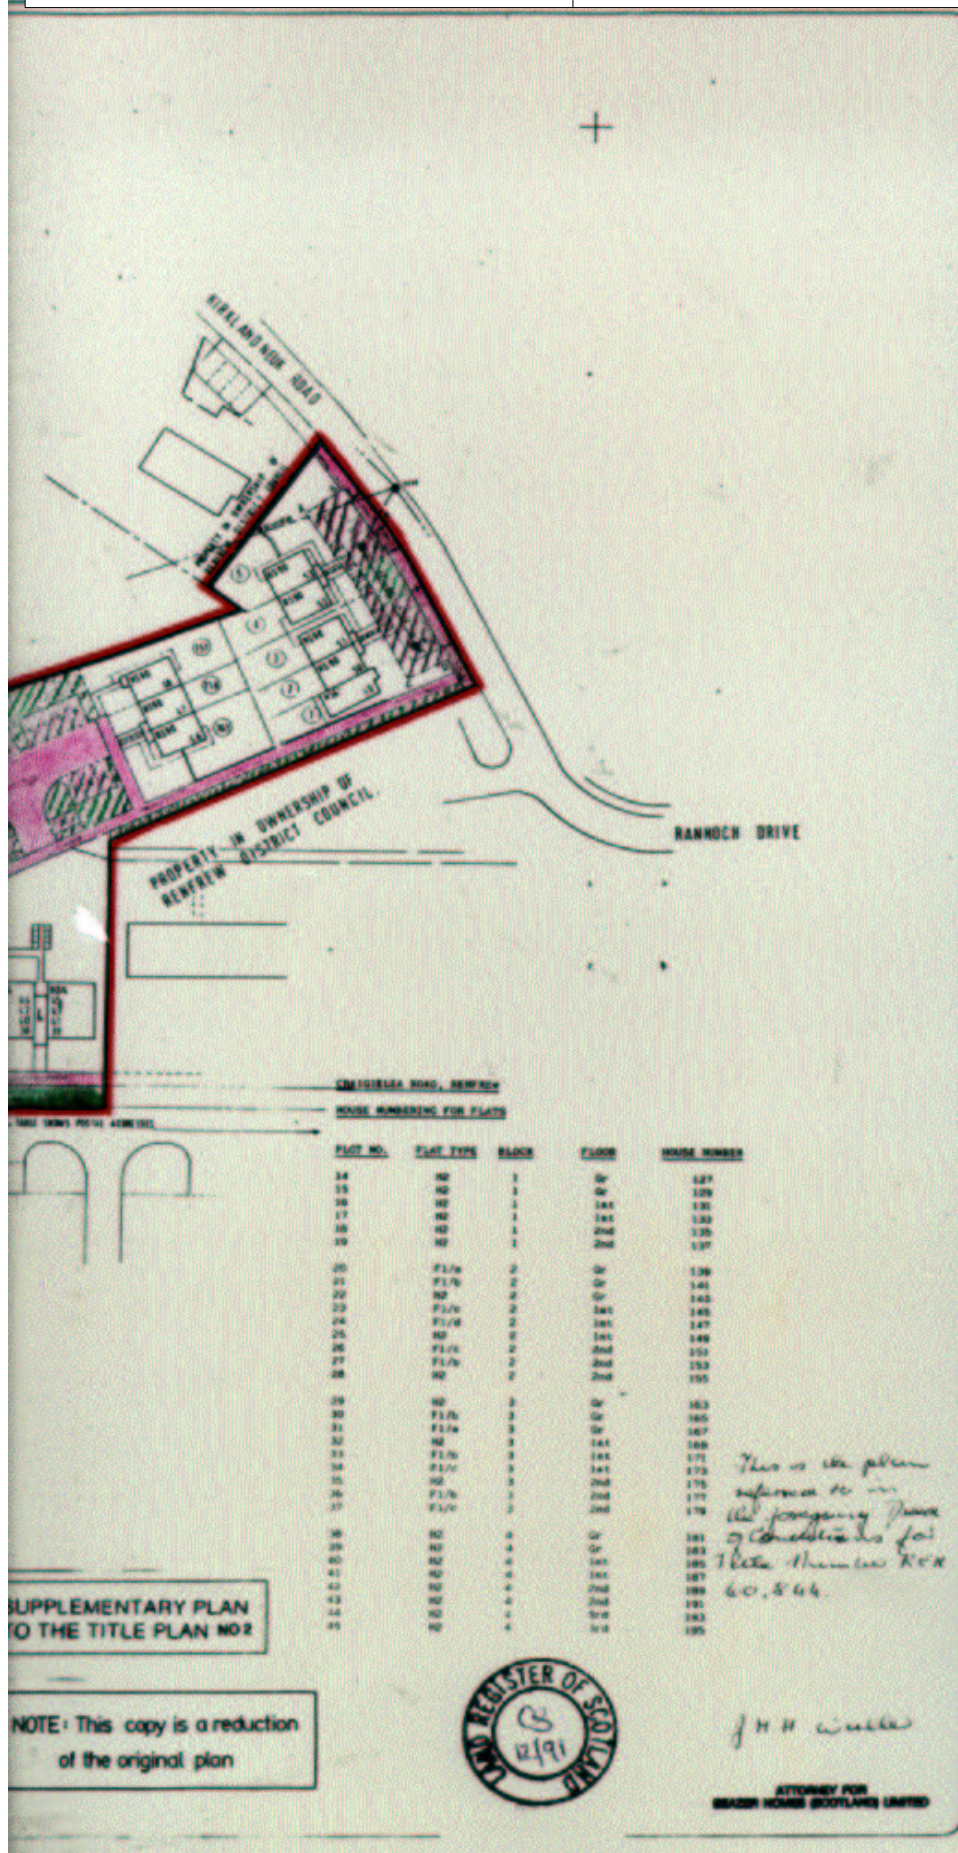

NOTES

Road, footpath and parking areas designated prospectively as public by Southside Regional Council, Department of Roads

Highway verge

Landscaped area to be communally maintained by residents

Footpath/parking area to be communally maintained by residents

Footpath/parking area to be communally maintained by residents

1 HOUSE NUMBERS FOR PLOTS 1-12 & 14-12 SHOWN

2 HOUSE NUMBERS FOR FLATS SHOWN IN TABLE

IF IN DOUBT - ASK

DATE	REVISION	BY	DATE
A	Position of house at plot 14 changed. Reason: to new boundaries of plot 14 to 15-16	AWK	10-11-00
B	Footpath added between plots 20-21	AWK	1-5-00
C	Footpath added between plots 21-22	AWK	8-5-00
D	Public footpath for plots 45-48 designated	AWK	2-6-00

BEAZER HOMES

Beazer

BEAZER HOMES (SCOTLAND) LIMITED
54 Graham Road, Paisley, F81 1GP
Telephone: 0844 111 7 (STD 0124)

**CRAIGIELEA ROAD
RENFREW**

**DEED OF CONDITIONS
LAYOUT**

SCALE: 1:500 DATE: NOV 1989

DRAWN: AWK CHECKED:

DOC NO: 120/DOC / 1