


8 MAIN STREET, INVER, TAIN, ROSS-SHIRE, IV20 1SB

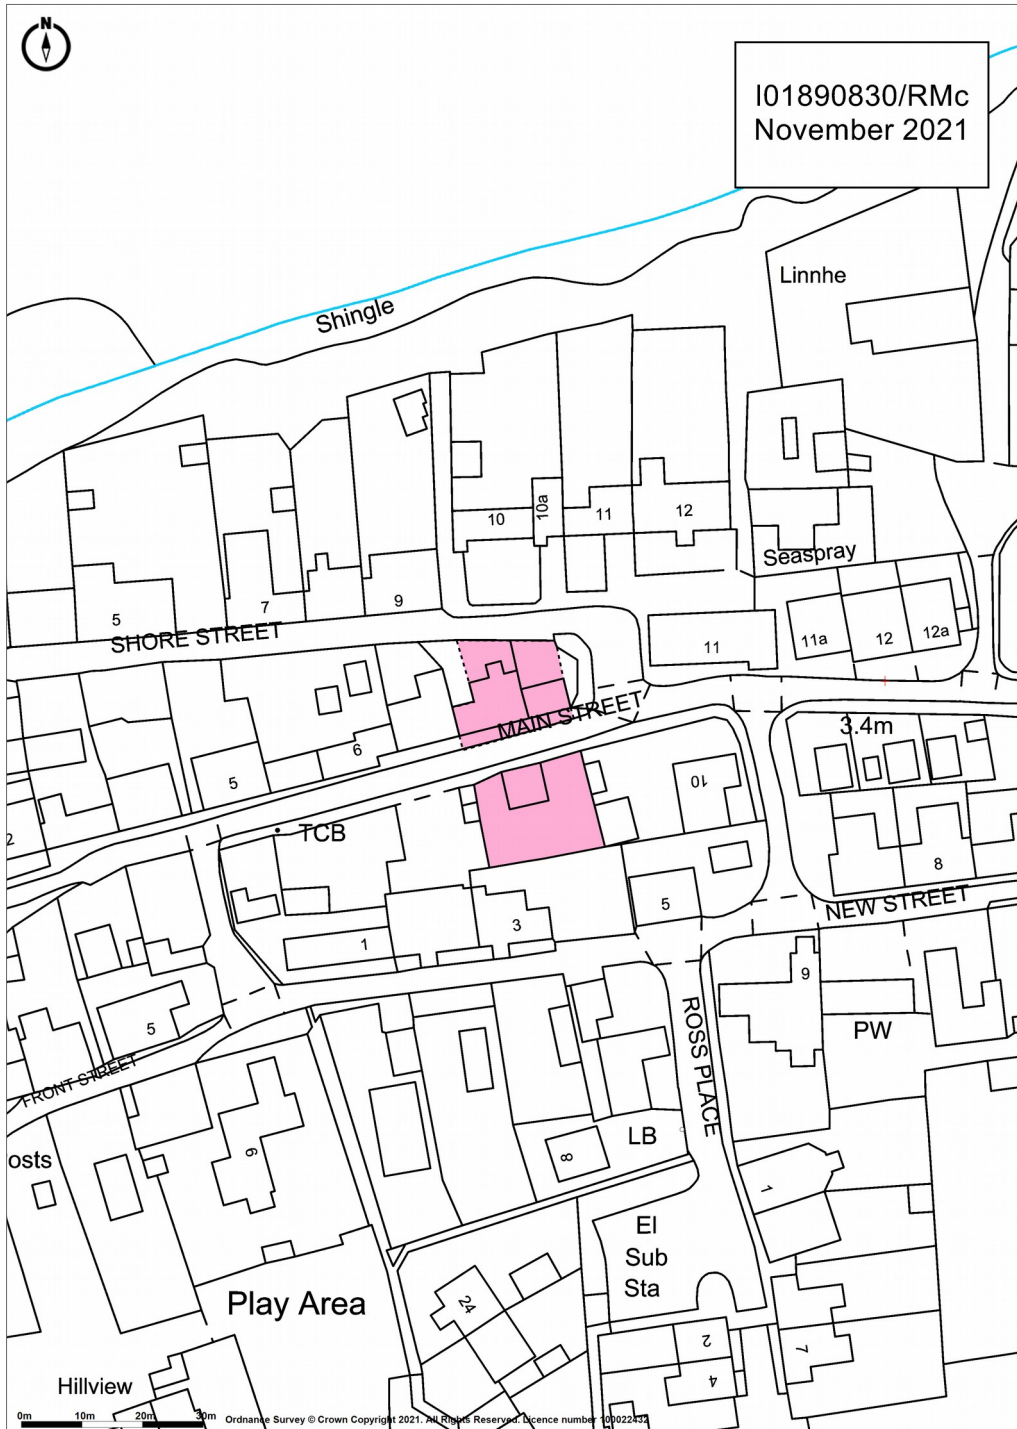

Promap
LANDMARK INFORMATION

Ordnance Survey Crown Copyright 2021. All rights reserved.
Licence number 100022432.
Plotted Scale - 1:1250. Paper Size - A4



First Scottish

FIRST SCOTTISH GROUP
St Davids Drive, Dalgety Bay, KY11 9NB
Tel: 01383 826777