


LAND REGISTER
OF SCOTLAND

Officer's ID/Date
2697
30/11/2014

Title Number
MID21446

SUPPLEMENTARY PLAN 1
TO THE TITLE PLAN

NOTE: This copy is a reduction
of the original plan.

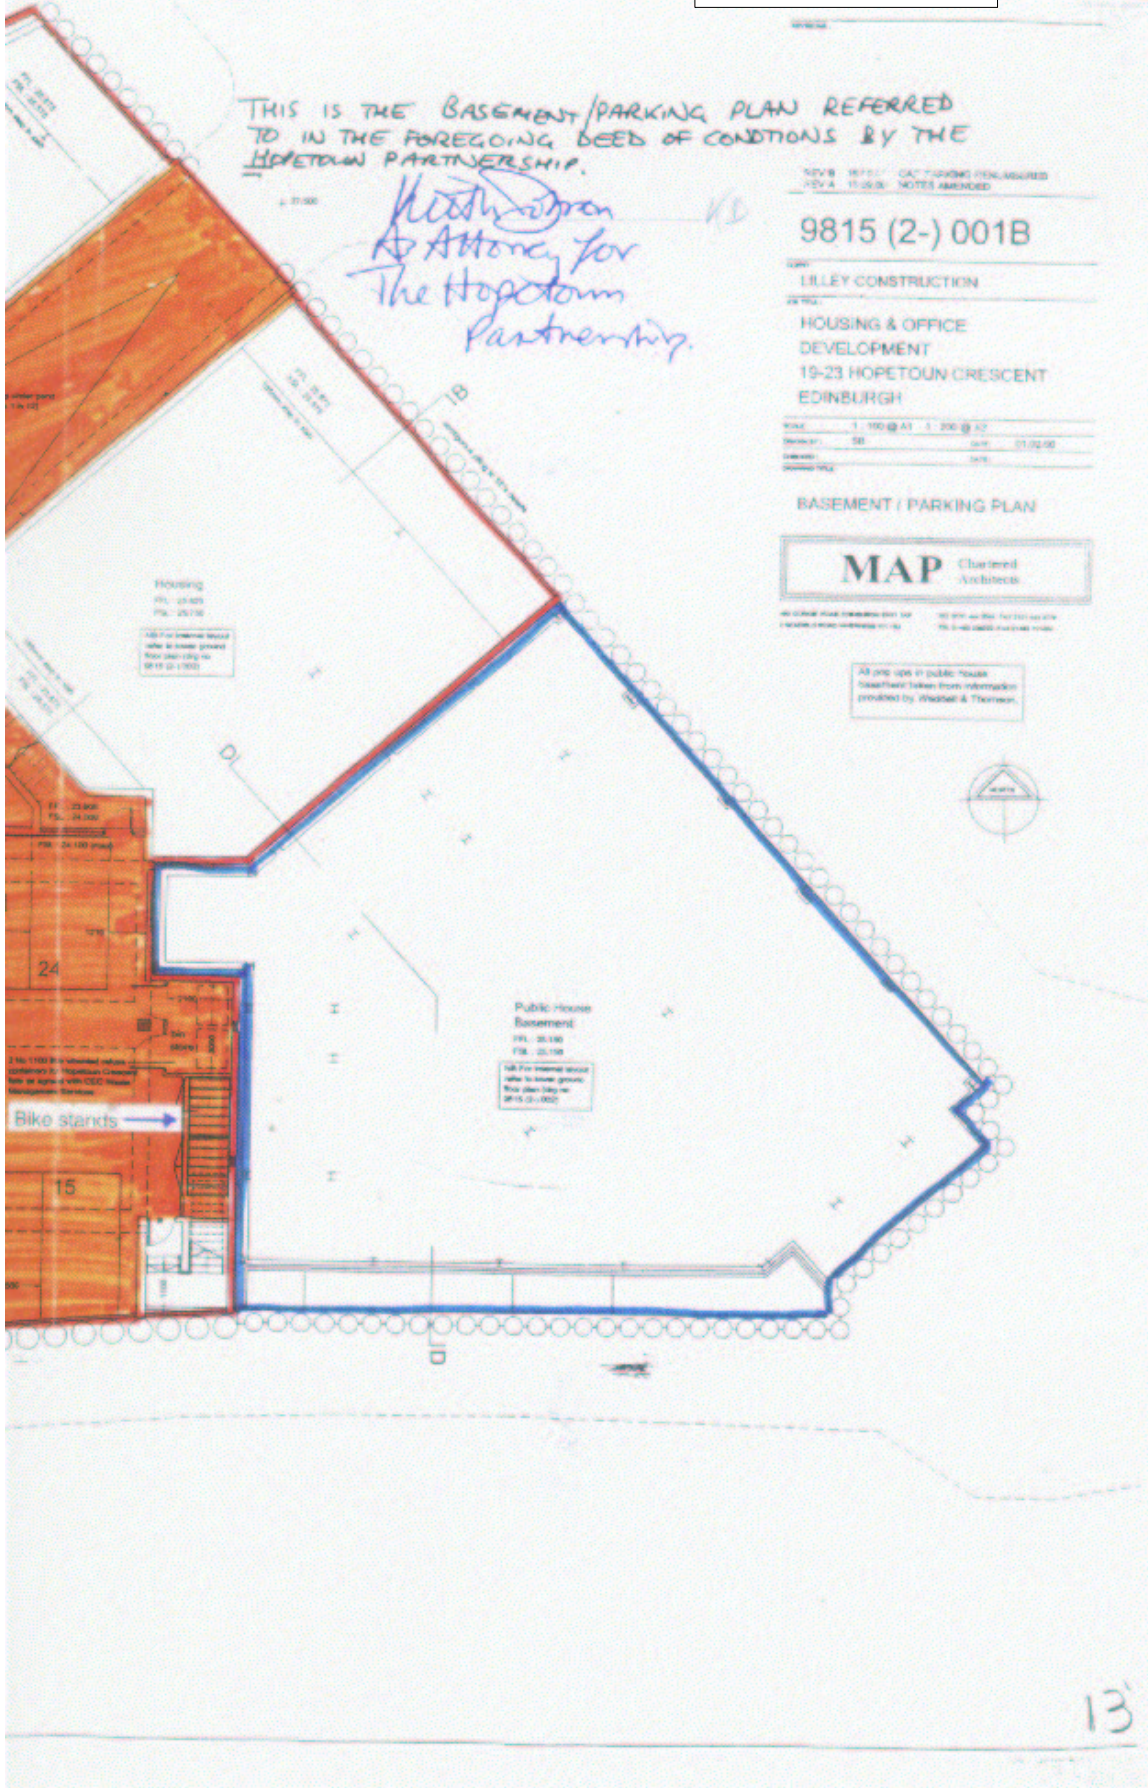



Notes

1. All dimensions to be verified on site.
Contractor not to deviate from the approved drawing without prior approval of the architect.
2. Plot key plan:



3. For details of planting etc. refer to landscape plan, dng no 0815 (00) 001.

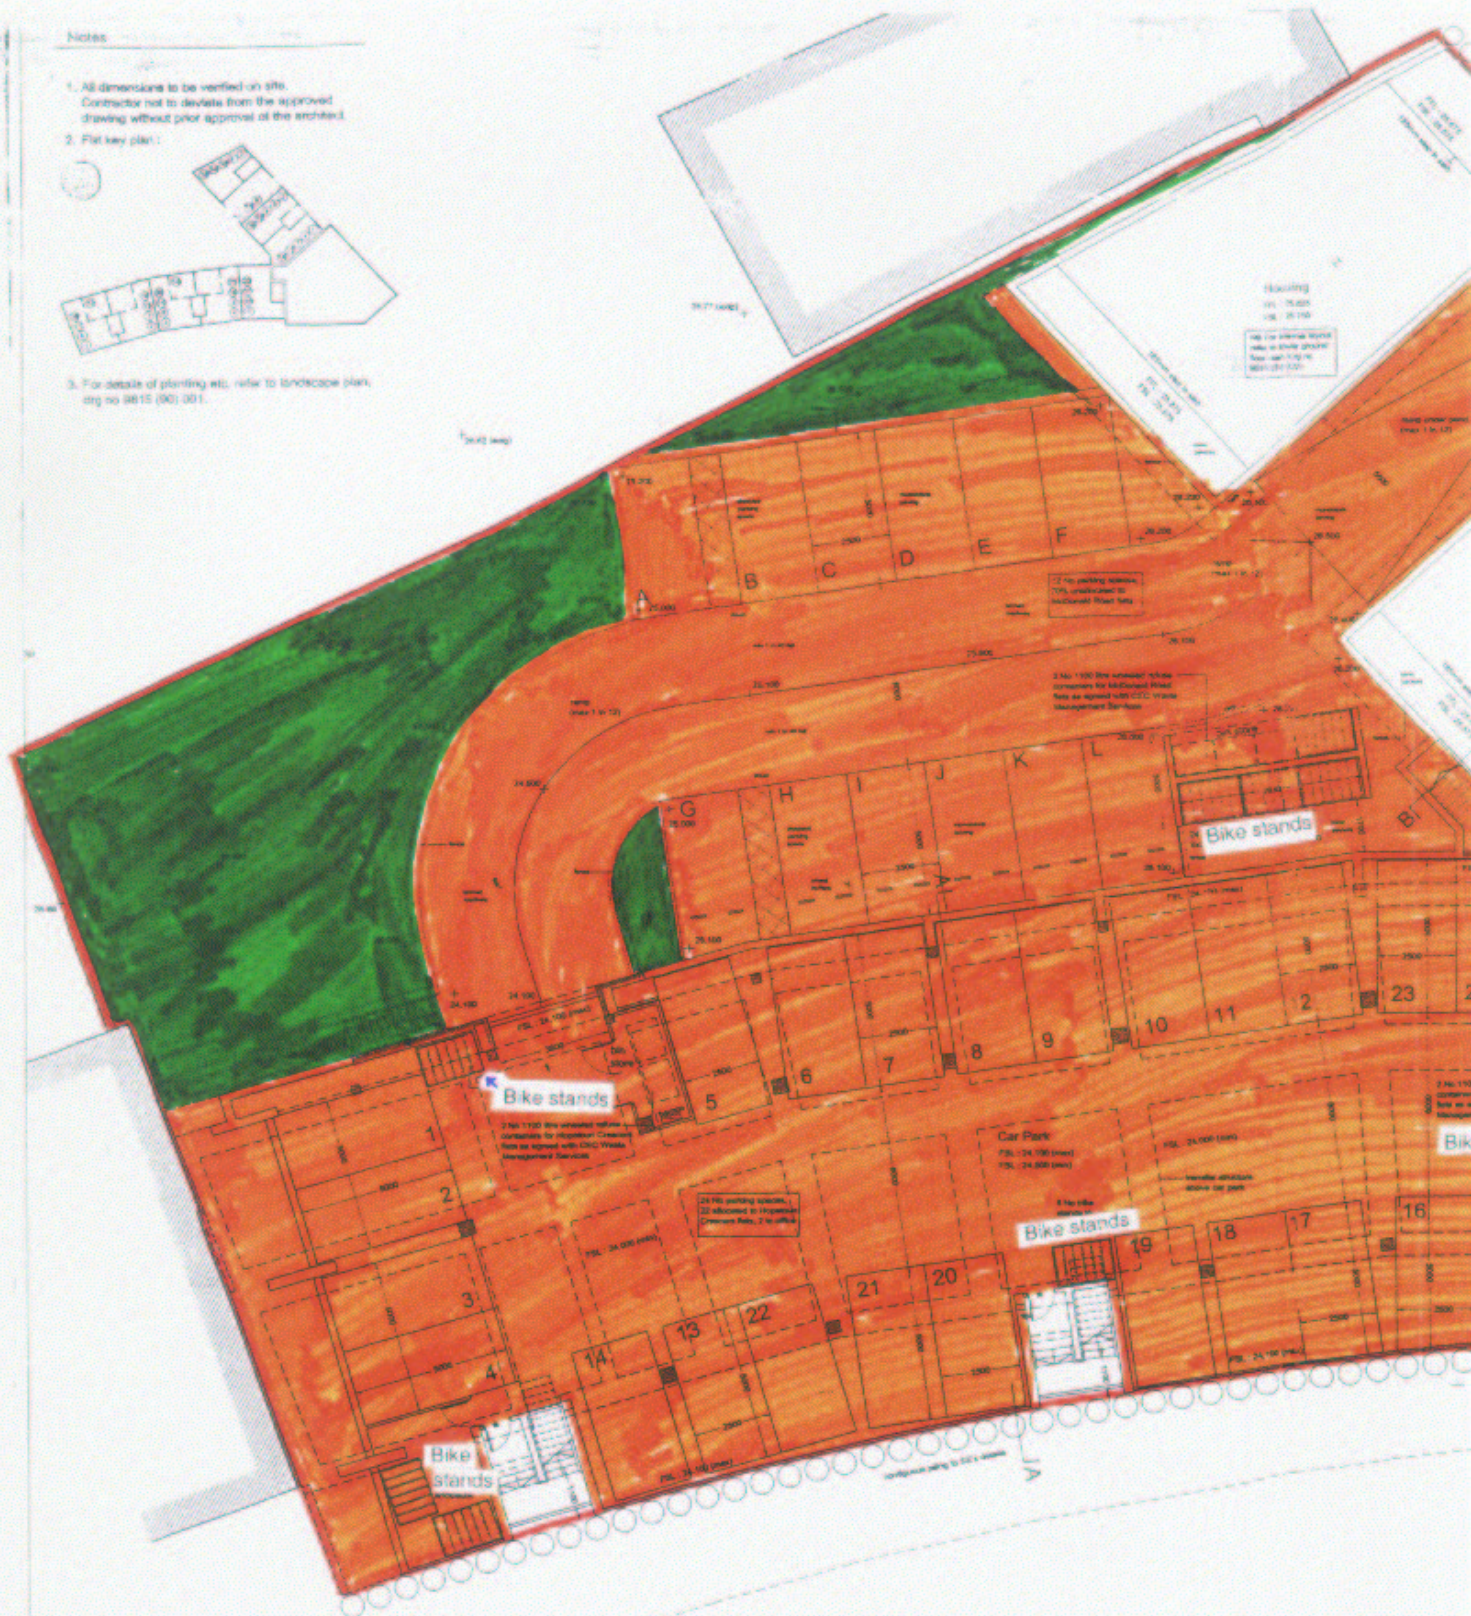

  LAND REGISTER OF SCOTLAND	Officer's ID / Date	TITLE NUMBER
	2697 30/11/2014	MID21446
	ORDNANCE SURVEY NATIONAL GRID REFERENCE	70m 
NT2674NW NT2675SW		Survey Scale
		1/1250

CROWN COPYRIGHT © – This copy has been produced from the ROS Digital Mapping System on 01/04/2021 with the authority of Ordnance Survey under Section 47 of the Copyright, Designs and Patents Act 1988. Unless there is a relevant exception to copyright, the copy must not be copied without the prior permission of the copyright owner. OS Licence no 100041182.

