
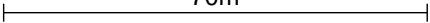
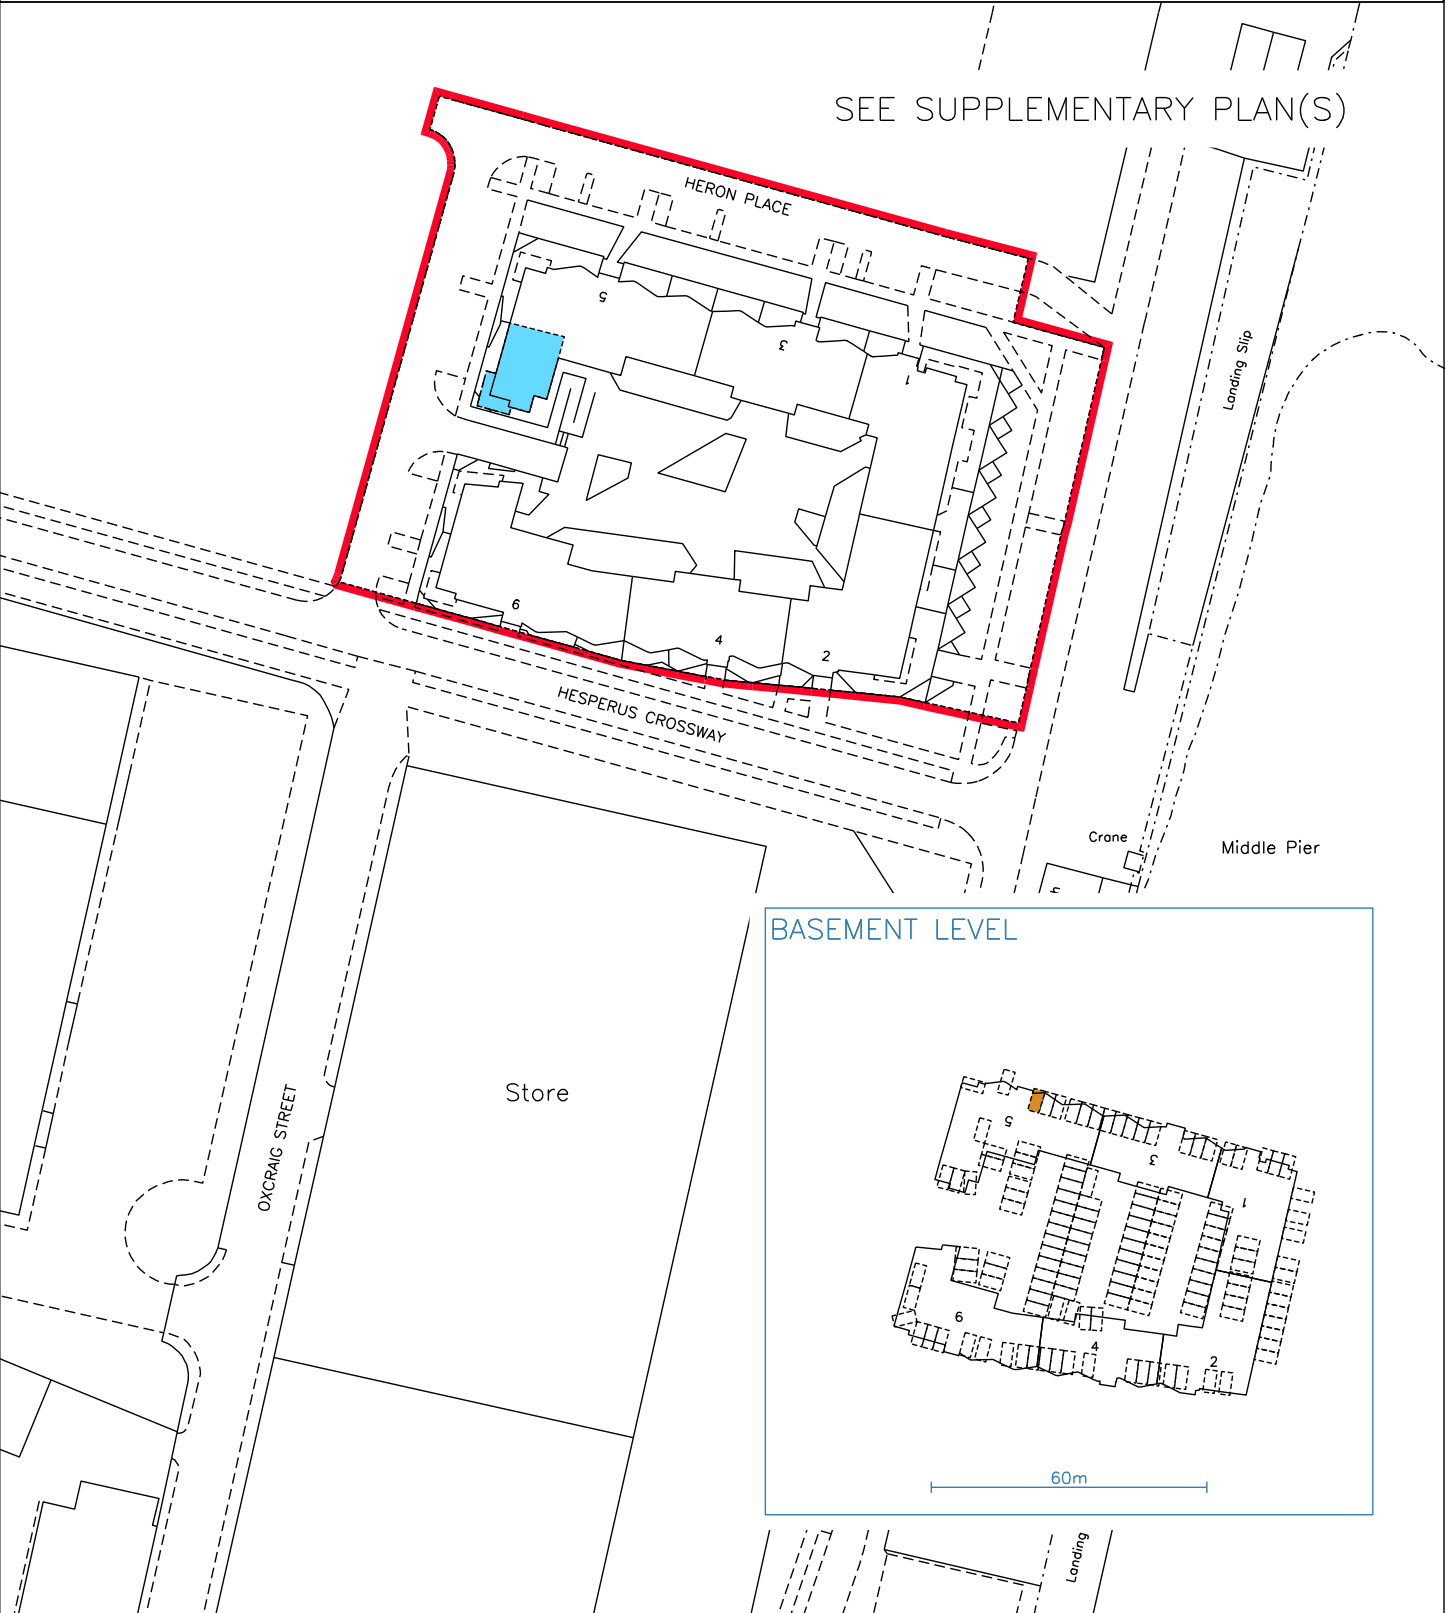




 LAND REGISTER OF SCOTLAND	Officer's ID / Date	TITLE NUMBER
	4780 9/4/2008	<b>MID109192</b>
	ORDNANCE SURVEY NATIONAL GRID REFERENCE	70m 
NT2377SE NT2377NE		Survey Scale
		1/1250

CROWN COPYRIGHT © – This copy has been produced from the ROS Digital Mapping System on 25/07/2008 and was made with the authority of Ordnance Survey pursuant to Section 47 of the Copyright, Designs and Patents Act 1988. Unless that act provides a relevant exception to copyright, the copy must not be copied without the prior permission of the copyright owner.




 LAND REGISTER OF SCOTLAND	Officer's ID / Date	Supplementary Plan to Title
	2020 9/6/2008	<b>MID109192-1</b>
	ORDNANCE SURVEY NATIONAL GRID REFERENCE	665m 
NT2276SE NT2376SW NT2376SE NT2476SW		Survey Scale 1/1250
CROWN COPYRIGHT © – This copy has been produced from the ROS Digital Mapping System on 25/07/2008 and was made with the authority of Ordnance Survey pursuant to Section 47 of the Copyright, Designs and Patents Act 1988. Unless that act provides a relevant exception to copyright, the copy must not be copied without the prior permission of the copyright owner.		



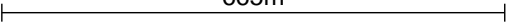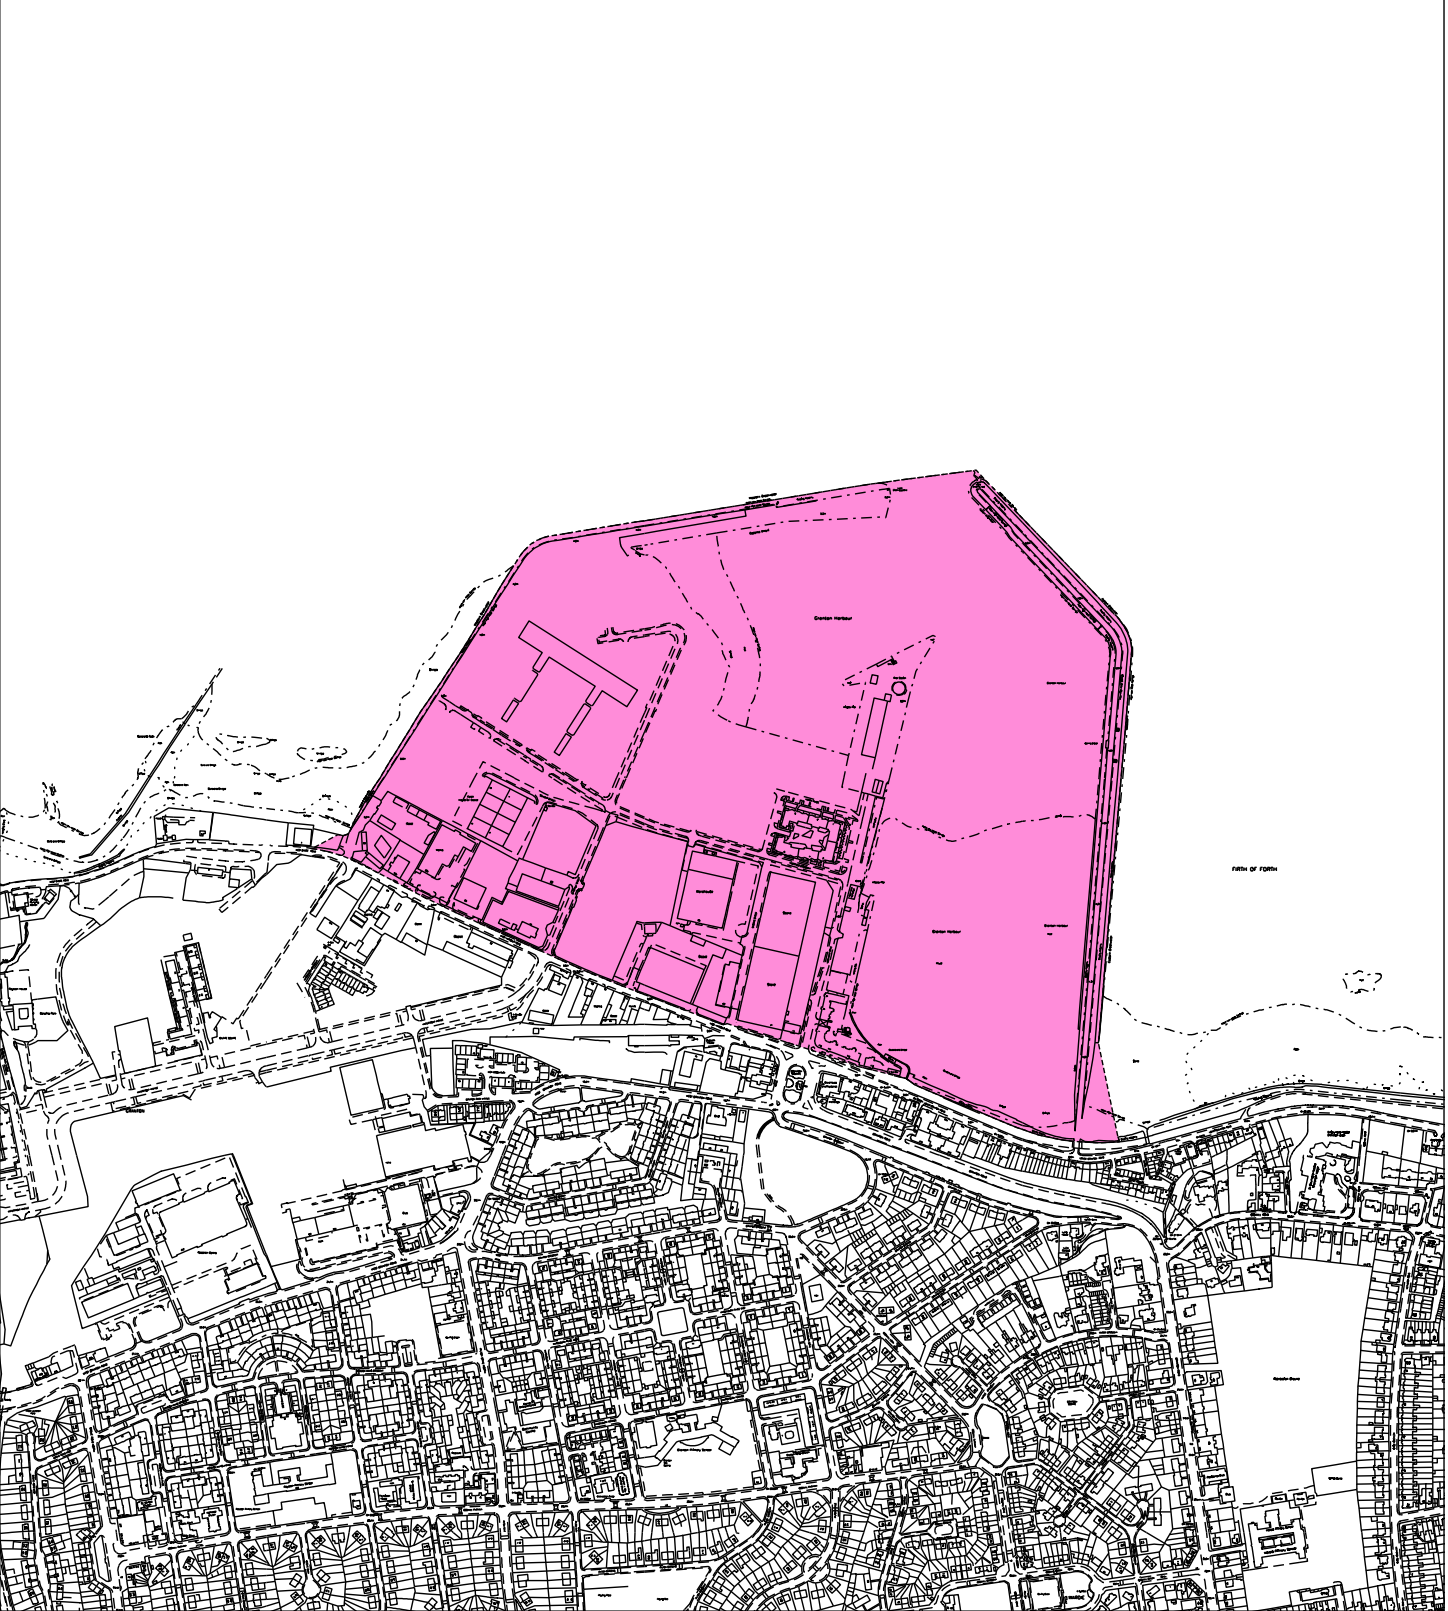

Officer's ID/Date	Title      Number
4780 9/4/2008	MID109192

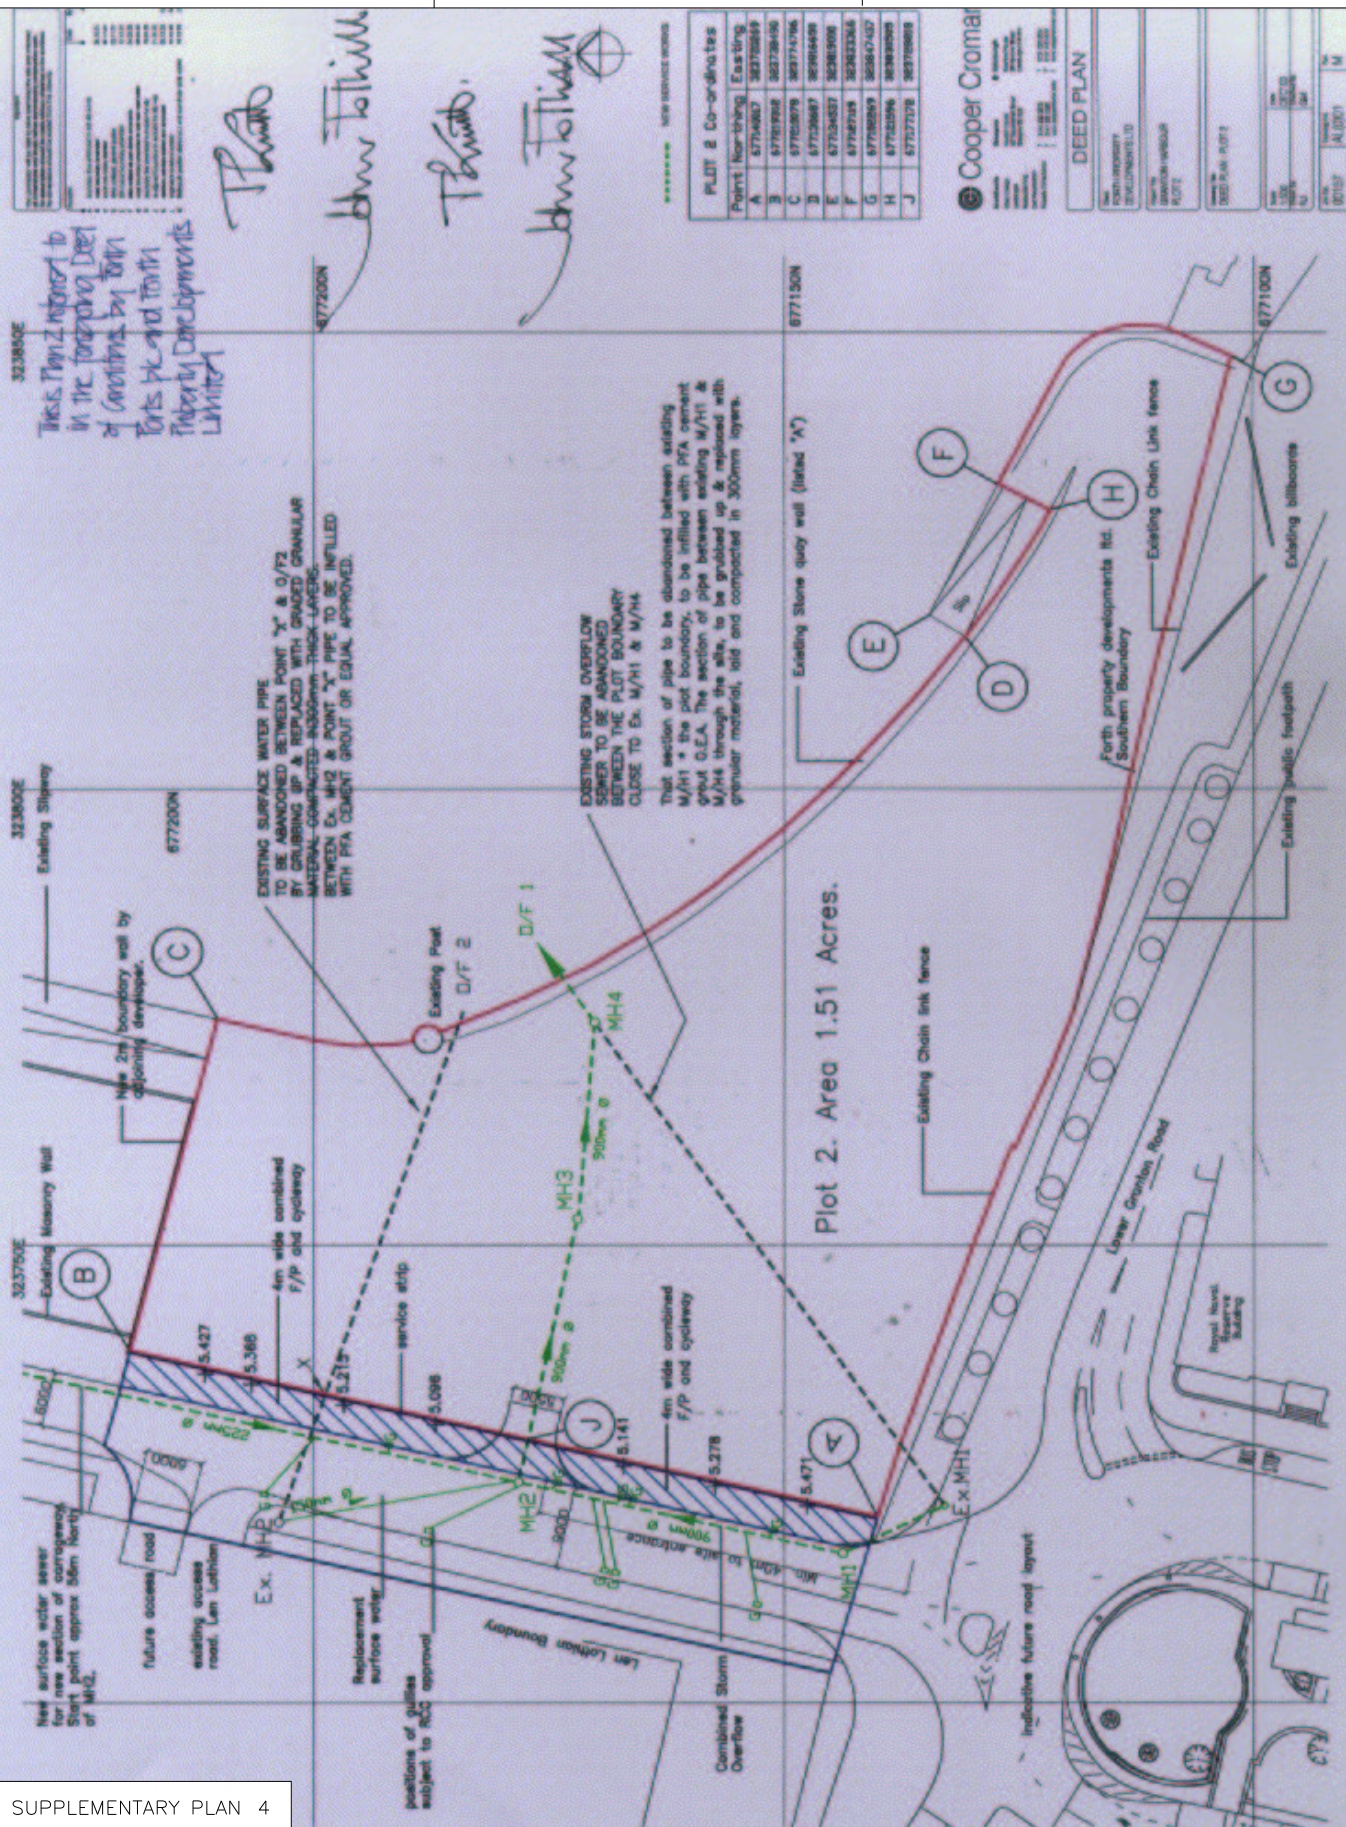



# LAND REGISTER OF SCOTLAND

Officer's ID/Date



4780  
9/4/2008

Title Number

MID109192

This is Stair 1 to 6 Plan layout at ground level referred to in the foregoing Deed of Conditions

*July*

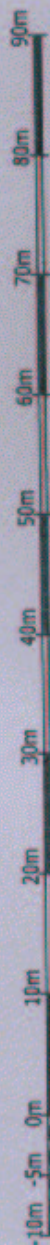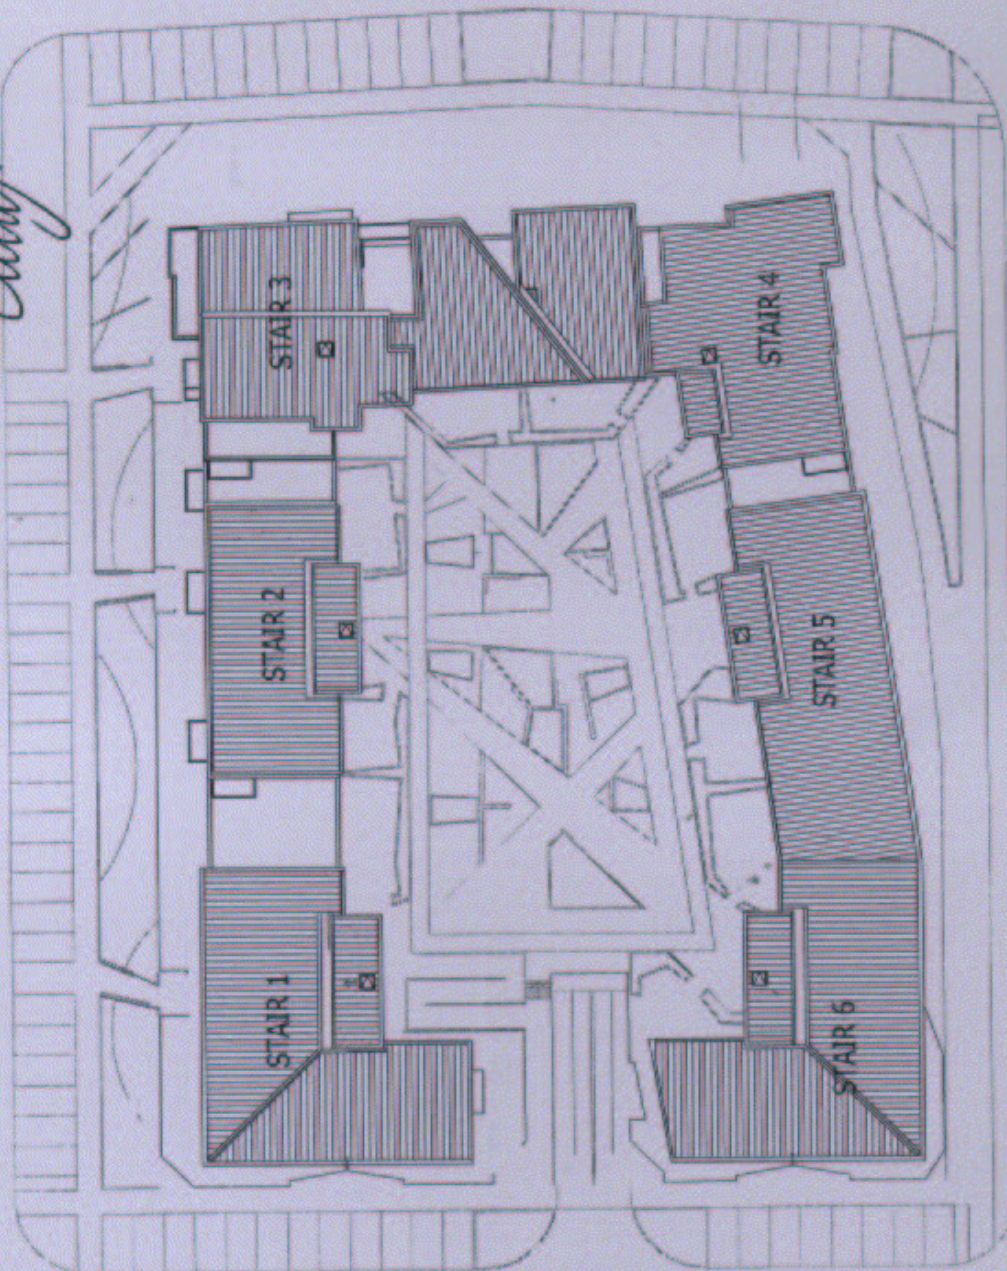

SCALE (in metres)

03/06/08 10:06:05 1:350

DO NOT SCALE THIS DRAWING.  
DO NOT REPRODUCE DIMENSIONS FROM DIGITAL MEDIA.  
THIS DRAWING IS TO BE USED IN CONJUNCTION WITH  
ALL RELEVANT ARCHITECTS AND ENGINEERS  
DRAWINGS AND SPECIFICATIONS.  
THE CONTRACTOR TO ADVISE THE ARCHITECT AND  
ENGINEER OF ANY DISCREPANCIES BETWEEN THE  
CONTRACT DRAWINGS AND ANY DISCREPANCIES  
BETWEEN THE CONTRACT DRAWINGS AND THE  
EXISTING SITE CONDITIONS.



date rev amendments by

Project  
GRANTON  
PLOT 4  
EDINBURGH

Drawing

03-06

BLOCKING LOCATION PLAN

Scale  
Date 10.06.05  
Project L.J.  
Drawing 1:350  
No 03-06  
(-)

SUPPLEMENTARY PLAN 2  
TO THE TITLE PLAN



# LAND REGISTER OF SCOTLAND

Officer's ID/Date

4780  
9/4/2008


Title Number

MID109192

This is layout at car park level plan referred to in the foregoing Deed of Conditions.

*July.*

HERON PLACE

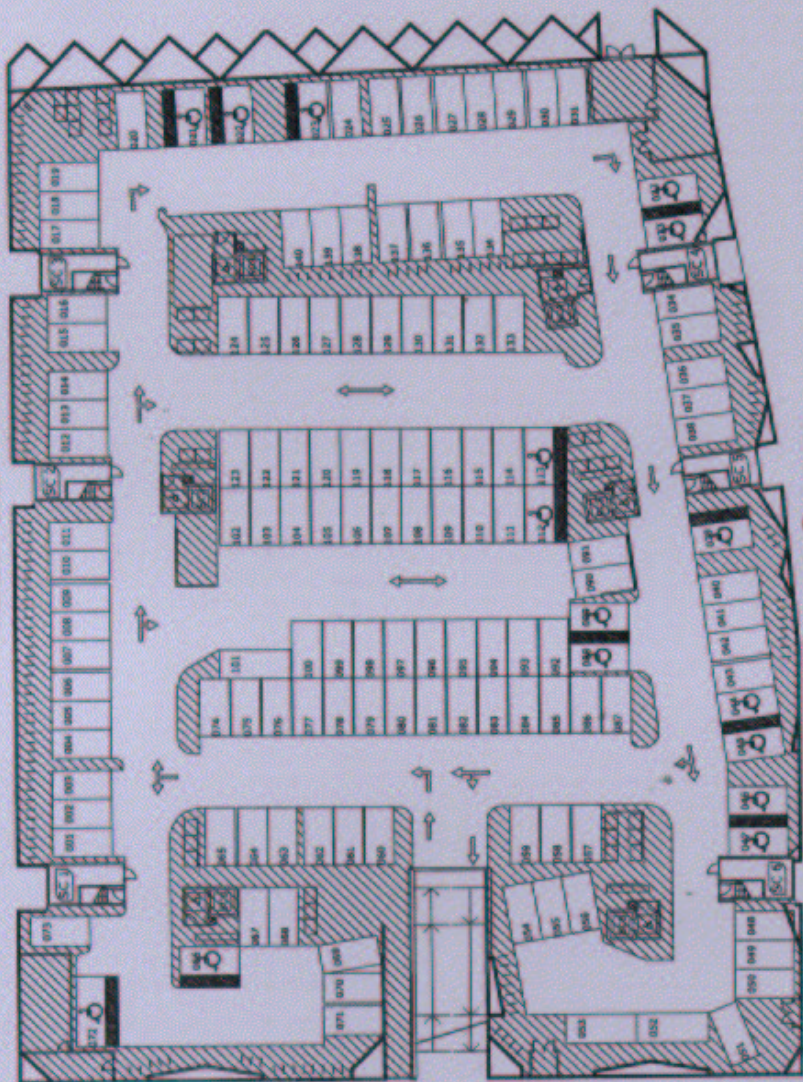

BASEMENT PARKING LEVEL



SUPPLEMENTARY PLAN 3  
TO THE TITLE PLAN

CRANE

DO NOT SCALE THIS DRAWING.  
DO NOT SCALE DIMENSIONS FROM DIGITAL MEDIA.  
THIS DRAWING TO BE READ IN CONJUNCTION WITH  
ALL RELEVANT ARCHITECTS AND ENGINEERS  
DRAWINGS AND SPECIFICATIONS.  
THE CONTRACTOR TO ADVISE THE ARCHITECT AND  
ENGINEER OF ANY DISCREPANCIES BETWEEN THE  
CONTRACT DRAWINGS, AND ANY DISCREPANCIES  
BETWEEN THE CONTRACT DRAWINGS AND THE  
EXISTING SITE DIMENSIONS.



date: 10/08/06

by: [Signature]

CRANE  
1111 Commercial St.  
Edinburgh  
Date: 10/08/06  
Phone: 0131 553 7771

Project: GRANTON  
PLOT 4  
EDINBURGH  
Drawing: [Signature]

PARKING SPACE PLAN

Scale: 1:350  
Date: 10/08/06  
Project: GRANTON  
Drawing: [Signature]  
Revision: 03-06 (-)