



Officer's ID / Date

4780
15/9/2016

Supplementary Plan to Title

MID185481-1



ORDNANCE SURVEY
NATIONAL GRID REFERENCE


140m

NT0867SE NT0967SW NT0867NE NT0967NW

Survey Scale

1/1250

CROWN COPYRIGHT © - This copy has been produced from the ROS Digital Mapping System on 01/04/2021 with the authority of Ordnance Survey under Section 47 of the Copyright, Designs and Patents Act 1988. Unless there is a relevant exception to copyright, the copy must not be copied without the prior permission of the copyright owner. OS Licence no 100041182.

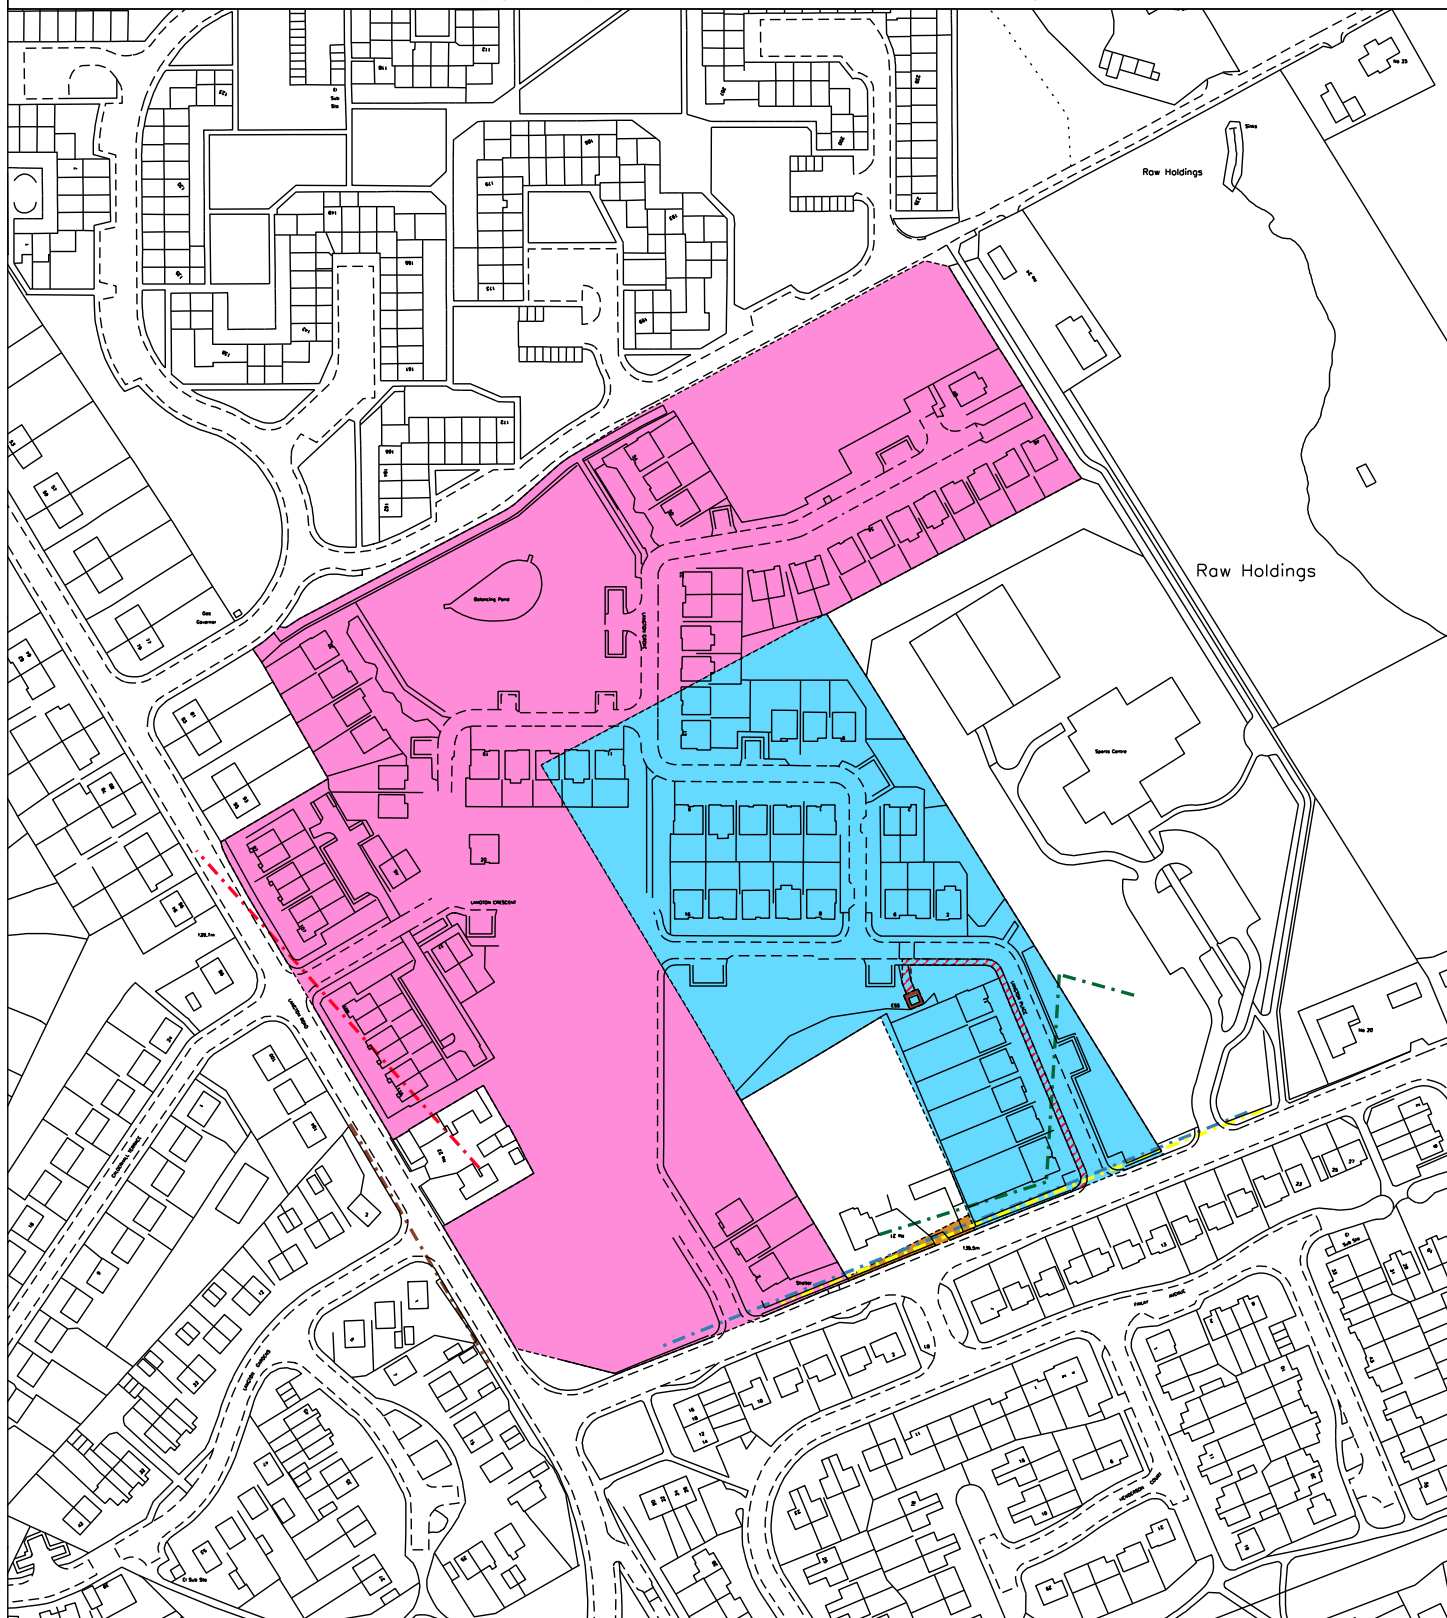


LAND REGISTER OF SCOTLAND	Officer's ID/Date	Title Number
	3569 11/7/2017	MID185481

SUPPLEMENTARY PLAN 2
TO THE TITLE PLAN

NOTE: This copy is a reduction
of the original plan.

This is the Plan & Reference to it the Following Information by Walker Holdings (UK) Limited in Force of EDP Electricity Supply

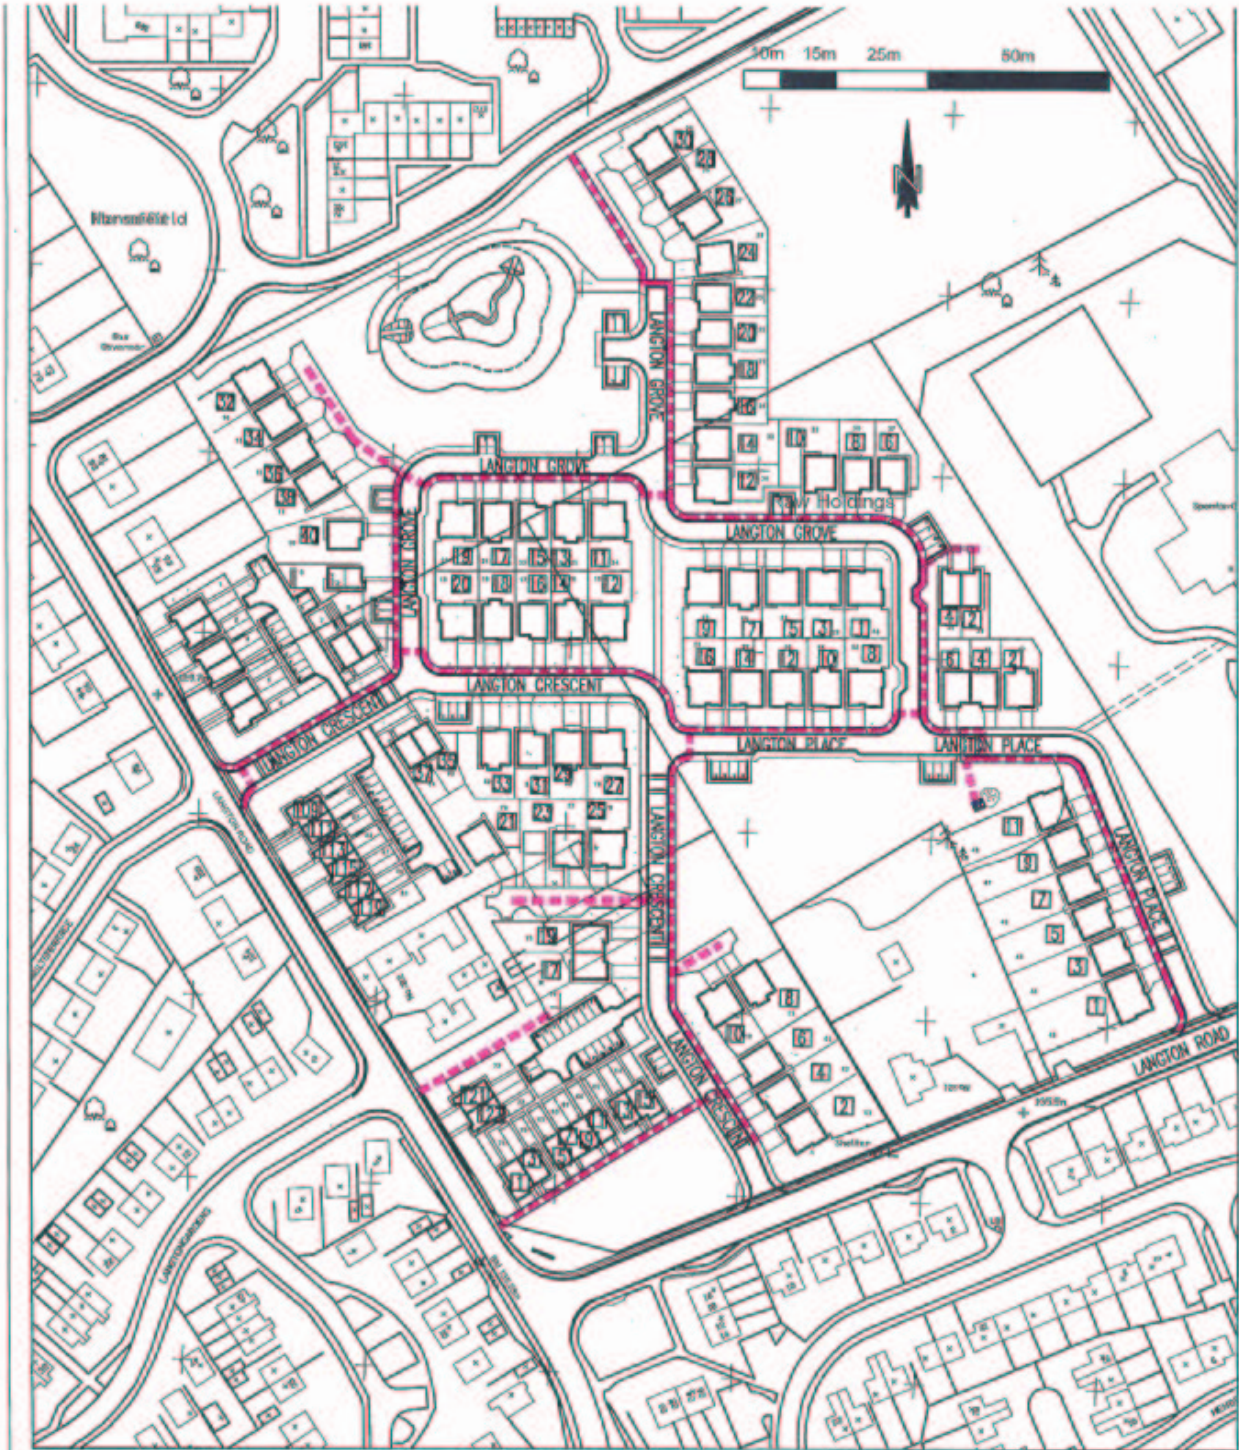

Project:
RAW HOLDINGS
EAST CALDER

Drawing Title:
UTILITIES WAYLEAVES

Scale:
1:1250

Original Sheet Size:
A3

Date:
16.08.13

Drawn:
GC

LAND REGISTER OF SCOTLAND

Officer's ID/Date
3569
11/7/2017

Title Number
MID185481

SUPPLEMENTARY PLAN 3
TO THE TITLE PLAN

NOTE: This copy is a reduction
of the original plan.

KEY

-  - Shared Private Drive or Parking Court owned and maintained by plots served.
-  - Areas owned by all plots and maintained by Factor.
-  - SUDS Area to be transferred to Scottish Water or in default plots on a pro-indiviso basis.
-  - Roads, Footways and Cycleways servitude.



Project:
RAW HOLDINGS
EAST CALDER

Drawing Title:
DEED OF CONDITIONS PLAN


Scale:
1:1250
Drawn:
GC


Drawing No.:
ECA21-706

Original Sheet Size:
A3
Date:
28.08.2013
Rev:
C

[Handwritten signature]

This is the plan referred to in the proposed Deed of Conditions by Walker Holdings (Scotland) Limited

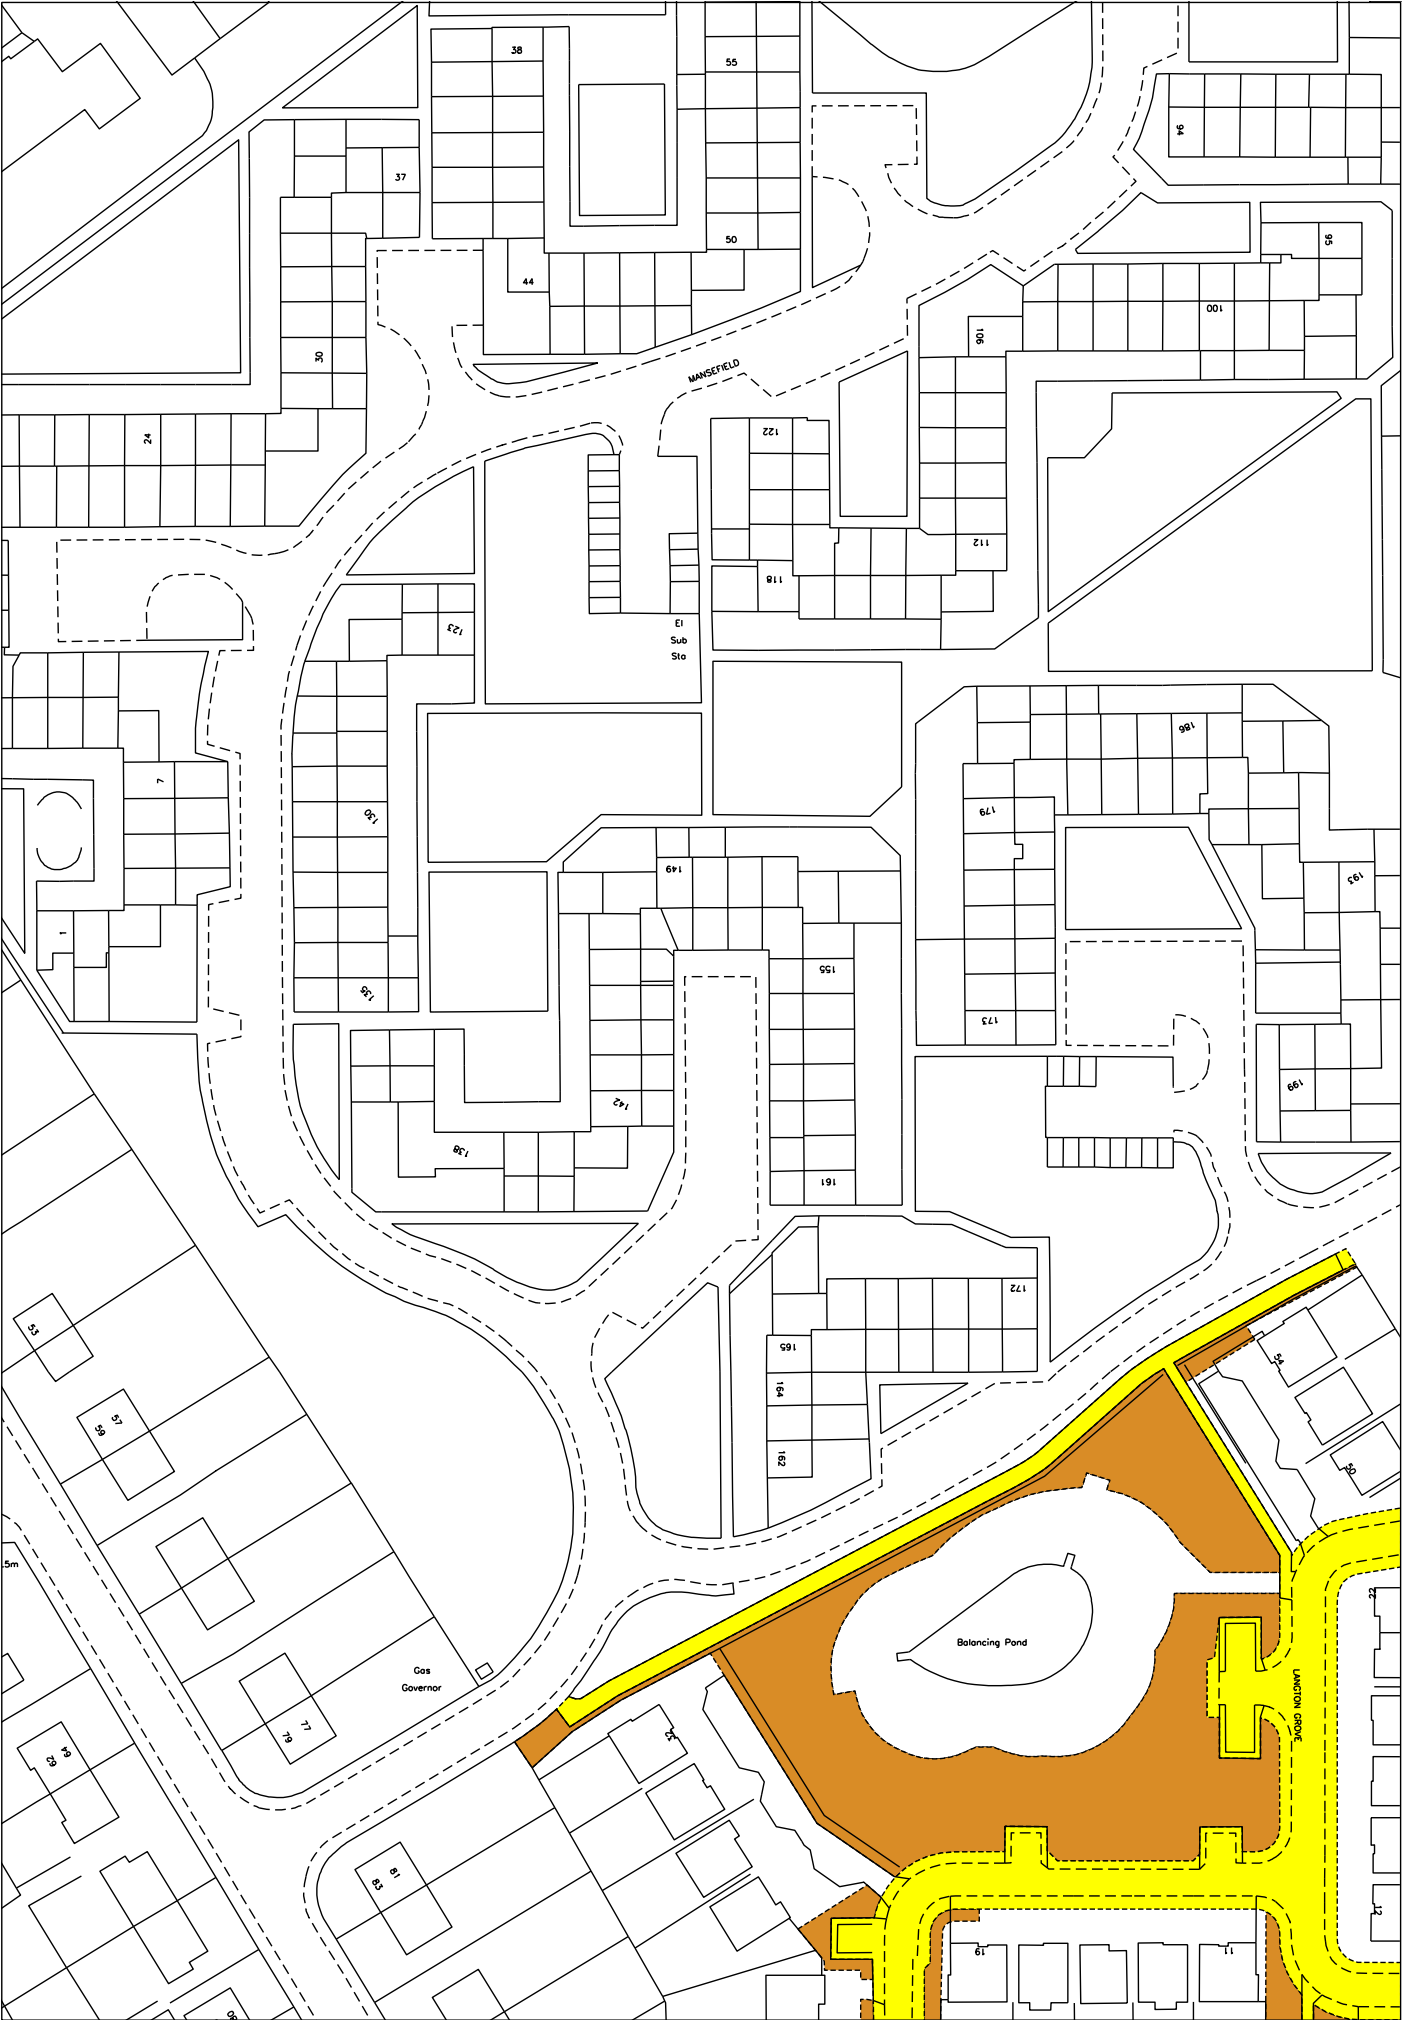

  LAND REGISTER OF SCOTLAND	Officer's ID / Date	TITLE NUMBER
	3569 11/7/2017	MID185481
	ORDNANCE SURVEY NATIONAL GRID REFERENCE	70m 
NT0867SE NT0967SW NT0867NE NT0967NW		Survey Scale
		1/1250

CROWN COPYRIGHT © – This copy has been produced from the ROS Digital Mapping System on 01/04/2021 with the authority of Ordnance Survey under Section 47 of the Copyright, Designs and Patents Act 1988. Unless there is a relevant exception to copyright, the copy must not be copied without the prior permission of the copyright owner. OS Licence no 100041182.

