



LAND REGISTER  
OF SCOTLAND

Officer's ID / Date

3946  
10/2/2017

TITLE NUMBER

**WLN39918**



ORDNANCE SURVEY  
NATIONAL GRID REFERENCE

140m

NT0575 NT0675 NT0576 NT0676

Survey Scale


1/2500

CROWN COPYRIGHT © - This copy has been produced from the ROS Digital Mapping System on 07/04/2021 with the authority of Ordnance Survey under Section 47 of the Copyright, Designs and Patents Act 1988. Unless there is a relevant exception to copyright, the copy must not be copied without the prior permission of the copyright owner. OS Licence no 100041182.

NOTE : THE LAND TINTED GREEN HEREON  
IS NOT INCLUDED IN THE TITLE

SEE SUPPLEMENTARY PLAN(S)

The boundaries shown by dotted lines have  
been plotted from the deeds. Physical  
boundaries will be indicated after their  
delineation on the Ordnance Map.

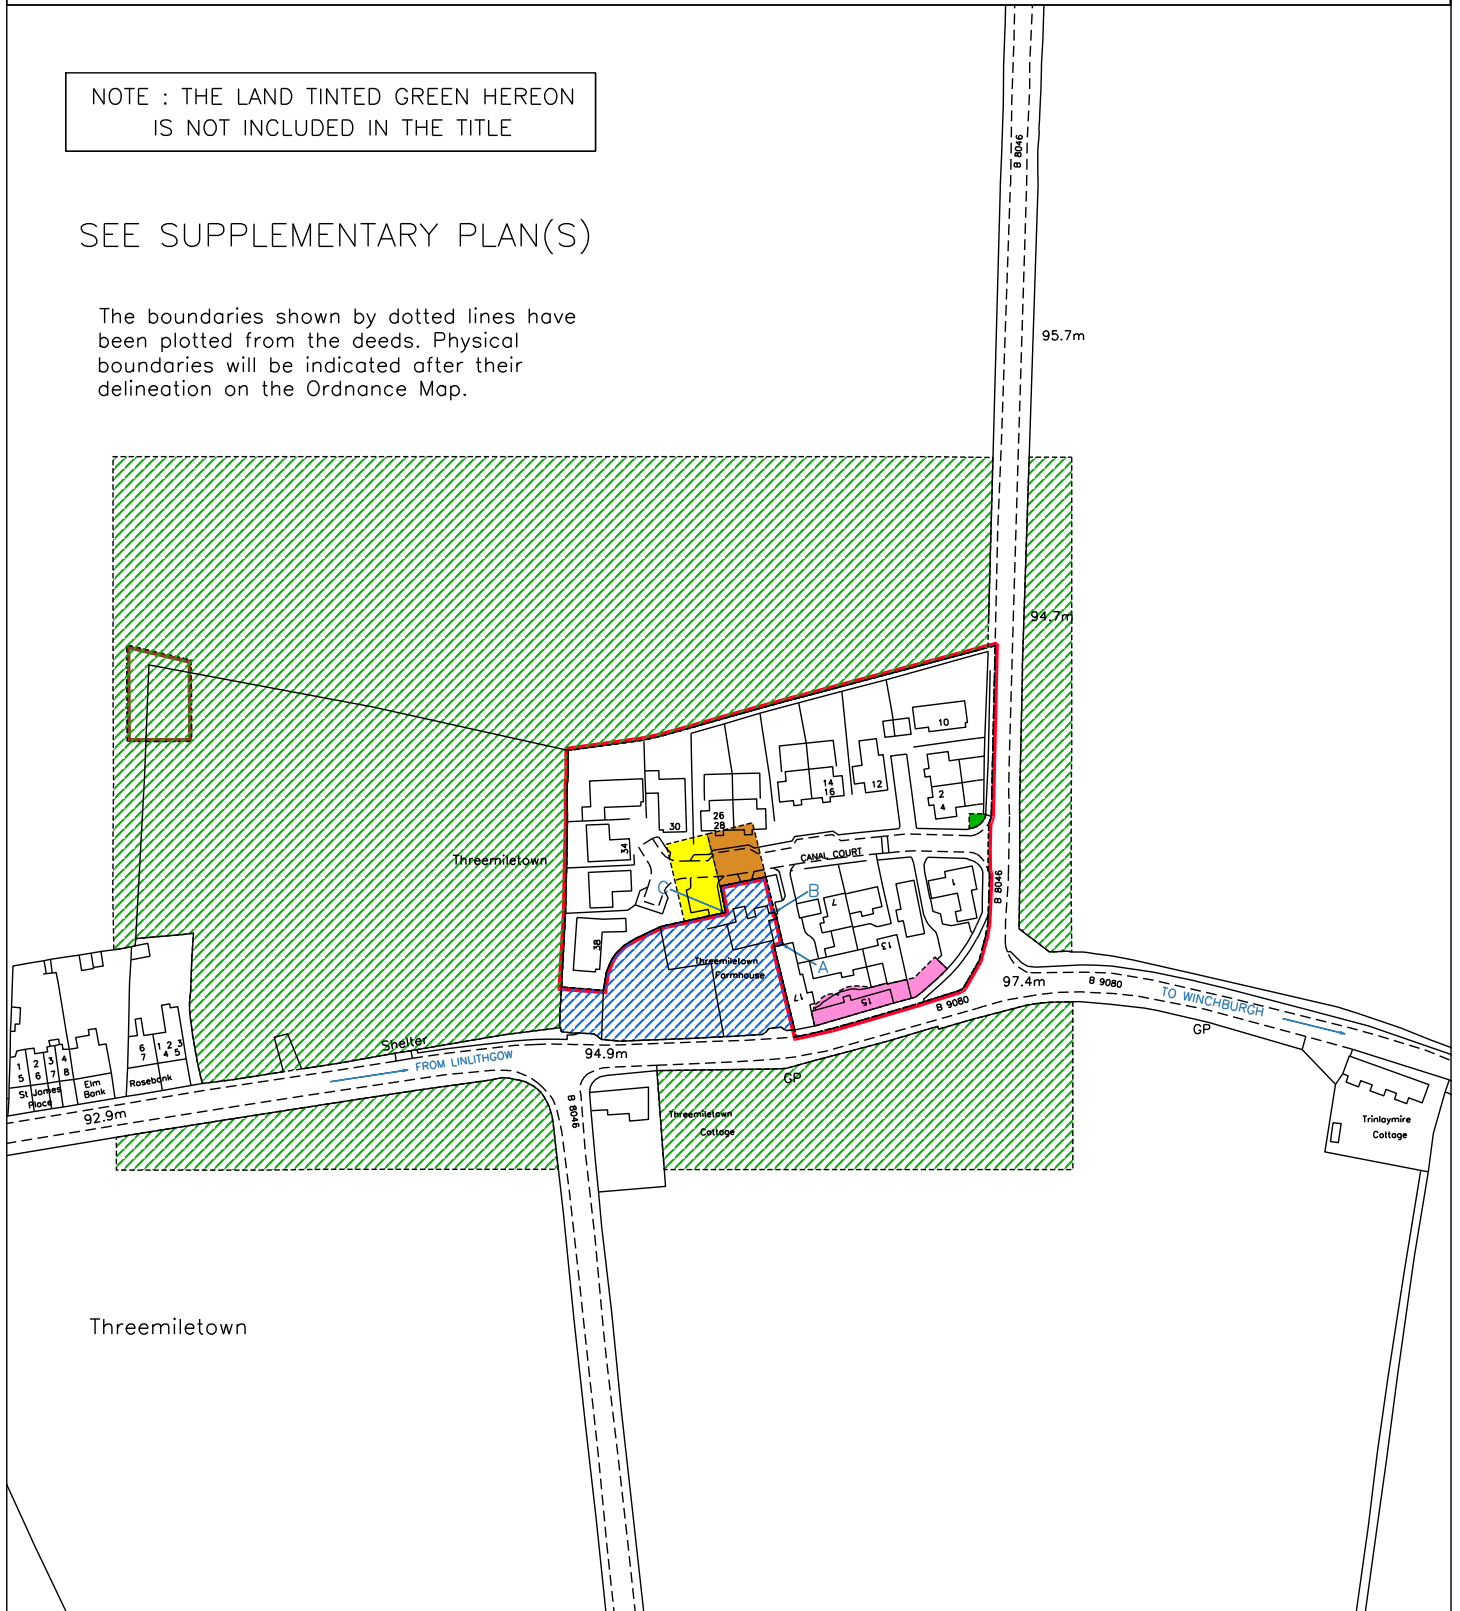



LAND REGISTER  
OF SCOTLAND

Officer's ID / Date

4780  
4/7/2017

Supplementary Plan to Title

**WLN39918-1**



ORDNANCE SURVEY  
NATIONAL GRID REFERENCE


665m

NT0474 NT0574 NT0674 NT0475

Survey Scale

1/2500

CROWN COPYRIGHT © – This copy has been produced from the ROS Digital Mapping System on 07/04/2021 with the authority of Ordnance Survey under Section 47 of the Copyright, Designs and Patents Act 1988. Unless there is a relevant exception to copyright, the copy must not be copied without the prior permission of the copyright owner. OS Licence no 100041182.

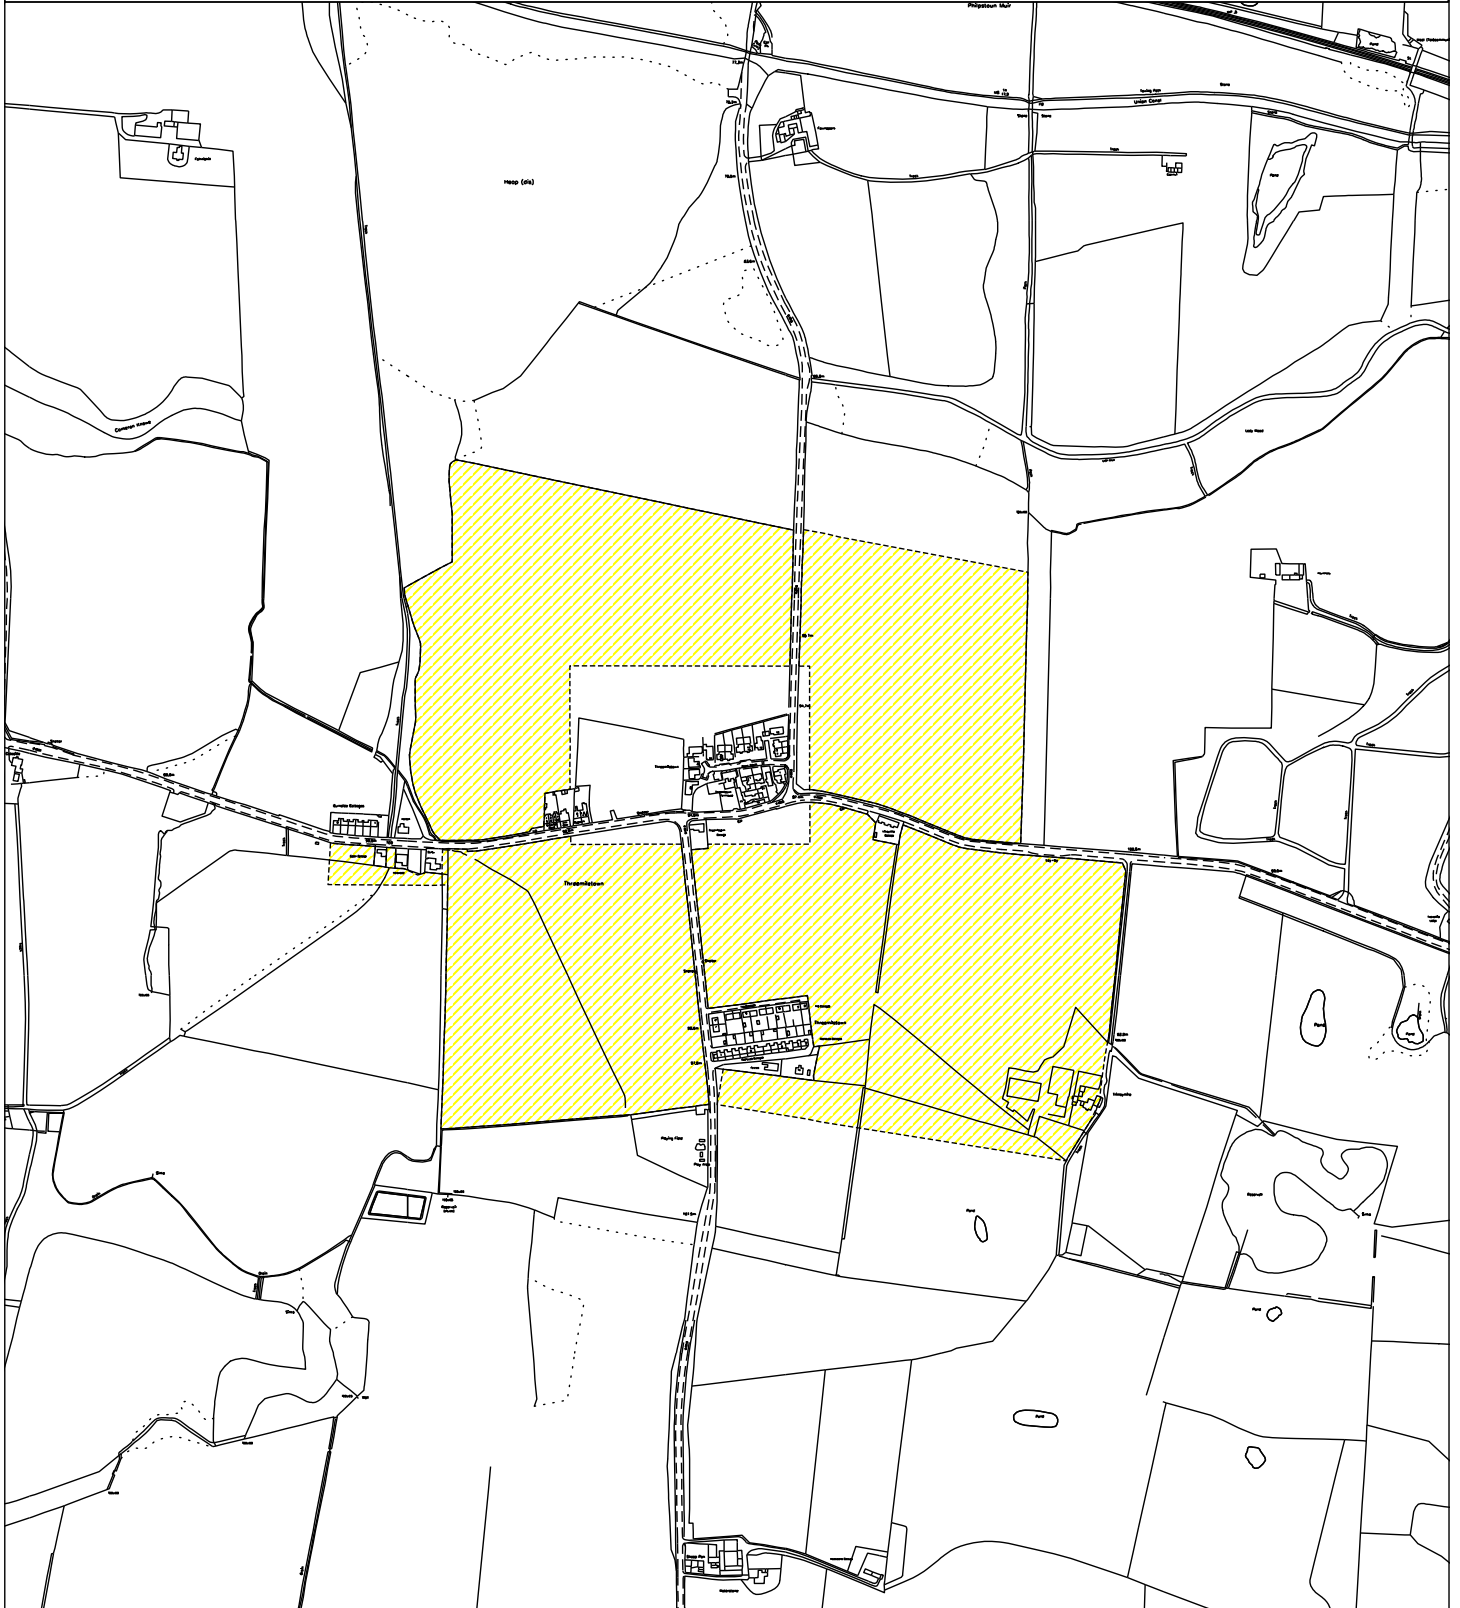

LAND REGISTER  
OF SCOTLAND

Officer's ID/Date  
3946  
10/2/2017

Title Number  
WLN39918

SUPPLEMENTARY PLAN 2  
TO THE TITLE PLAN

NOTE: This copy is a reduction  
of the original plan.



<p>000771/09/004 C</p> <p>HOUSING DEVELOPMENT THORNHALL ESTATE BY LINDOCHOW WEST LONDON</p> <p>ARTS LAYOUT</p>	<p>CONSTRUCTION</p>
--	---------------------

*Handwritten signature: M. Wood*

*This is the plan referred to in the foregoing deed of Conditions by Alliance Developments (Scotland) Limited*

AREA TO BE COVERED BY NEW LITTING CHANNEL  
 CANAL COURT

THESE PLANS AND THE INFORMATION CONTAINED HEREIN ARE THE PROPERTY OF ALLIANCE DEVELOPMENTS (SCOTLAND) LIMITED AND ARE NOT TO BE REPRODUCED, COPIED, EITHER WHOLLY OR IN PART, OR TRANSMITTED IN ANY FORM OR BY ANY MEANS, ELECTRONIC OR MECHANICAL, INCLUDING PHOTOCOPYING, RECORDING, OR BY ANY INFORMATION STORAGE AND RETRIEVAL SYSTEM, WITHOUT THE WRITTEN PERMISSION OF ALLIANCE DEVELOPMENTS (SCOTLAND) LIMITED.