



LAND REGISTER  
OF SCOTLAND

Officer's ID / Date

3083  
20/11/2014

TITLE NUMBER

**ABN77314**



ORDNANCE SURVEY  
NATIONAL GRID REFERENCE


70m

NJ8501SW NJ8501SE

Survey Scale

1/1250

CROWN COPYRIGHT © – This copy has been produced from the ROS Digital Mapping System on 20/03/2021 with the authority of Ordnance Survey under Section 47 of the Copyright, Designs and Patents Act 1988. Unless there is a relevant exception to copyright, the copy must not be copied without the prior permission of the copyright owner. OS Licence no 100041182.

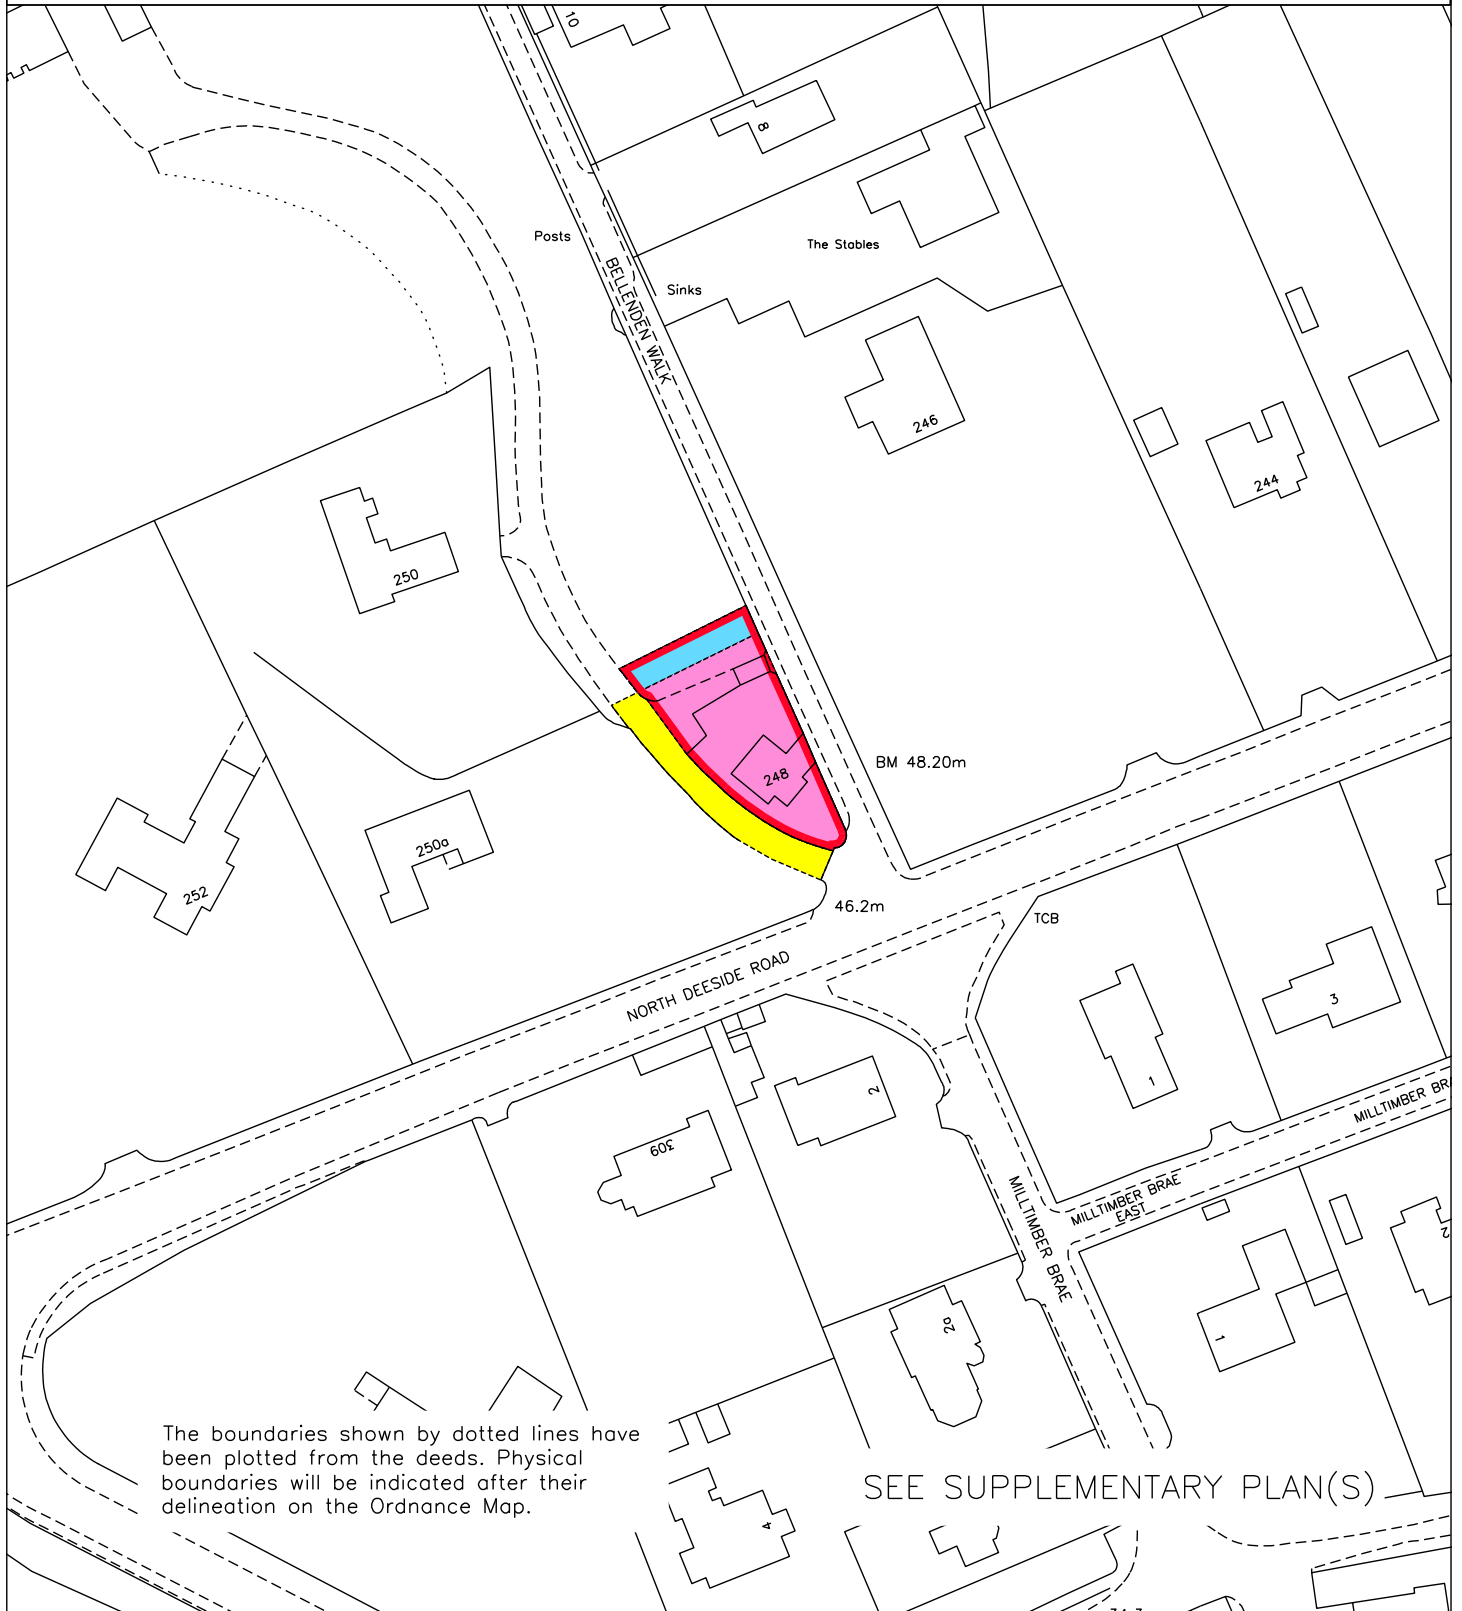

LAND REGISTER  
OF SCOTLAND

Officer's ID/Date  
3083  
20/11/2014

Title Number  
ABN77314

SUPPLEMENTARY PLAN  
TO THE TITLE PLAN

Tree Preservation Order Number 219  
Edgehill House, North Deeside Road,  
Wiltimber, Aberdeen

This is the map referred to in  
The City of Aberdeen  
Tree Preservation Order No. 219

*Handwritten signature*