


LAND REGISTER OF SCOTLAND	Officer's ID/Date	Title	Number
	3946 18/4/2017		MID156467

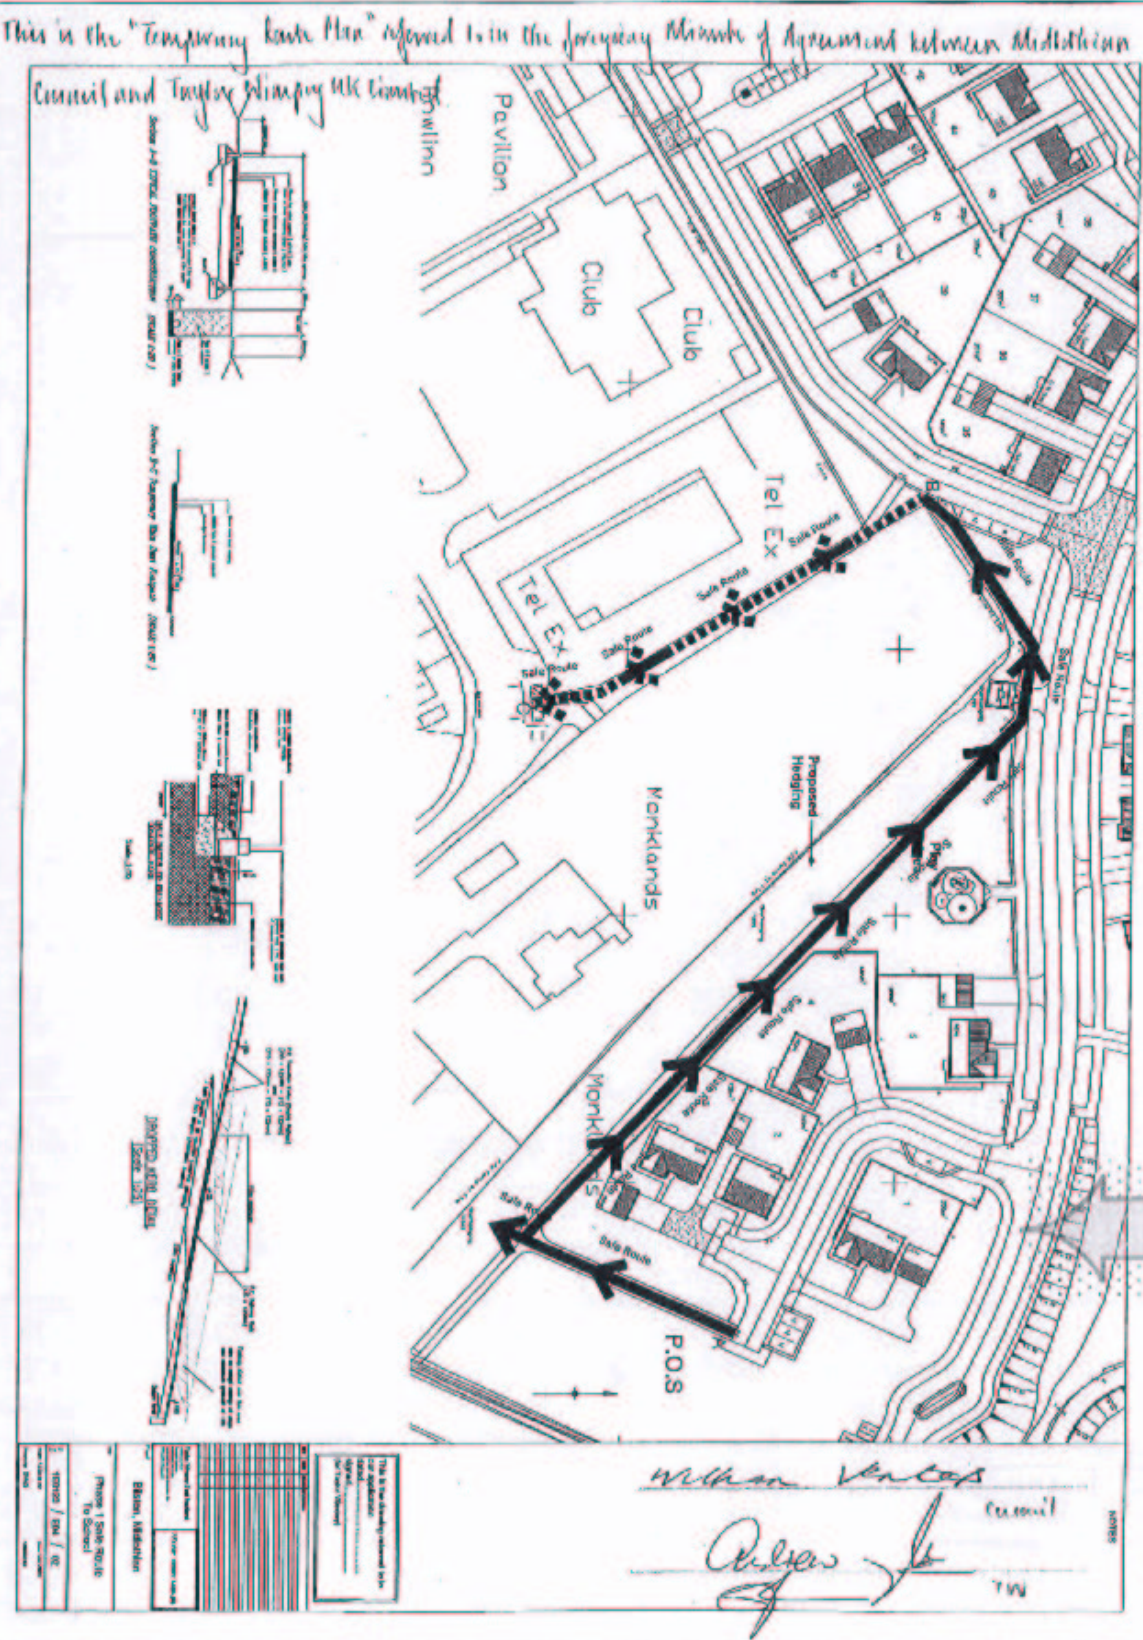


NOTE: This copy is a reduction of the original plan.

LAND REGISTER
OF SCOTLAND

Officer's ID/Date
3946
18/4/2017

Title Number
MID156467

This is the "Dominant Lease Plan" referred to in the foregoing Minute of Agreement between
Mithras Capital and Taylor Wimpey UK Limited

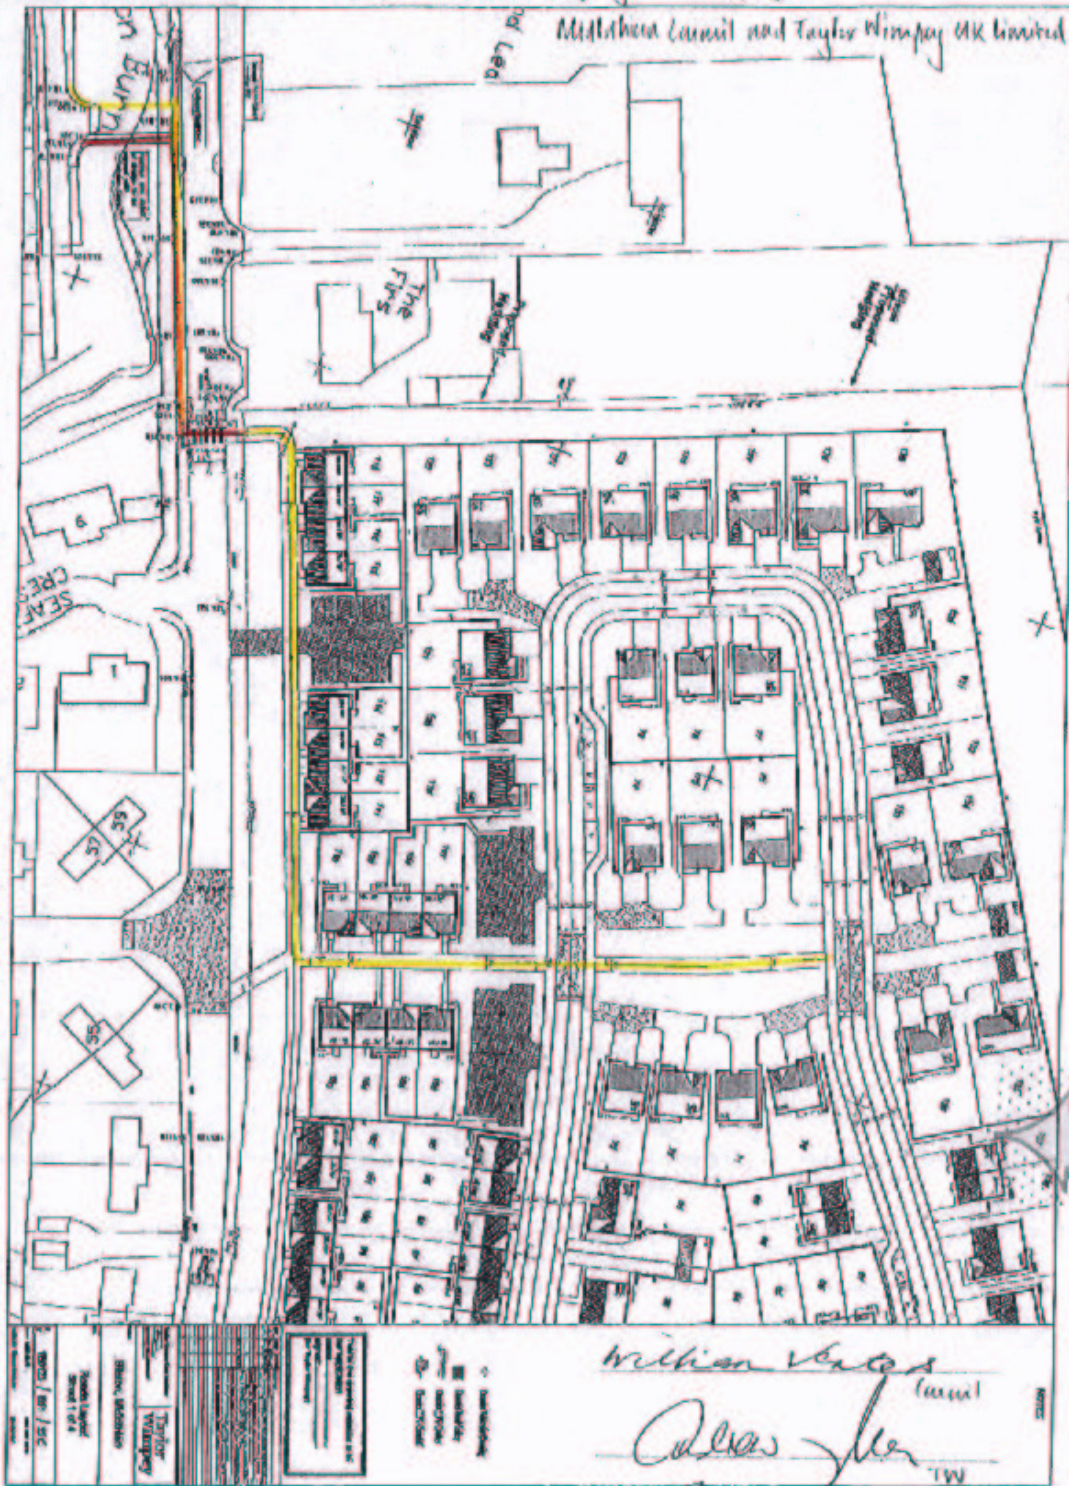


SIGN
HERE

SUPPLEMENTARY PLAN 4
TO THE TITLE PLAN

NOTE: This copy is a reduction
of the original plan.

This is the Site Plan referred to in the foregoing Deed of Conditions
by Taylor Wimpey UK Limited

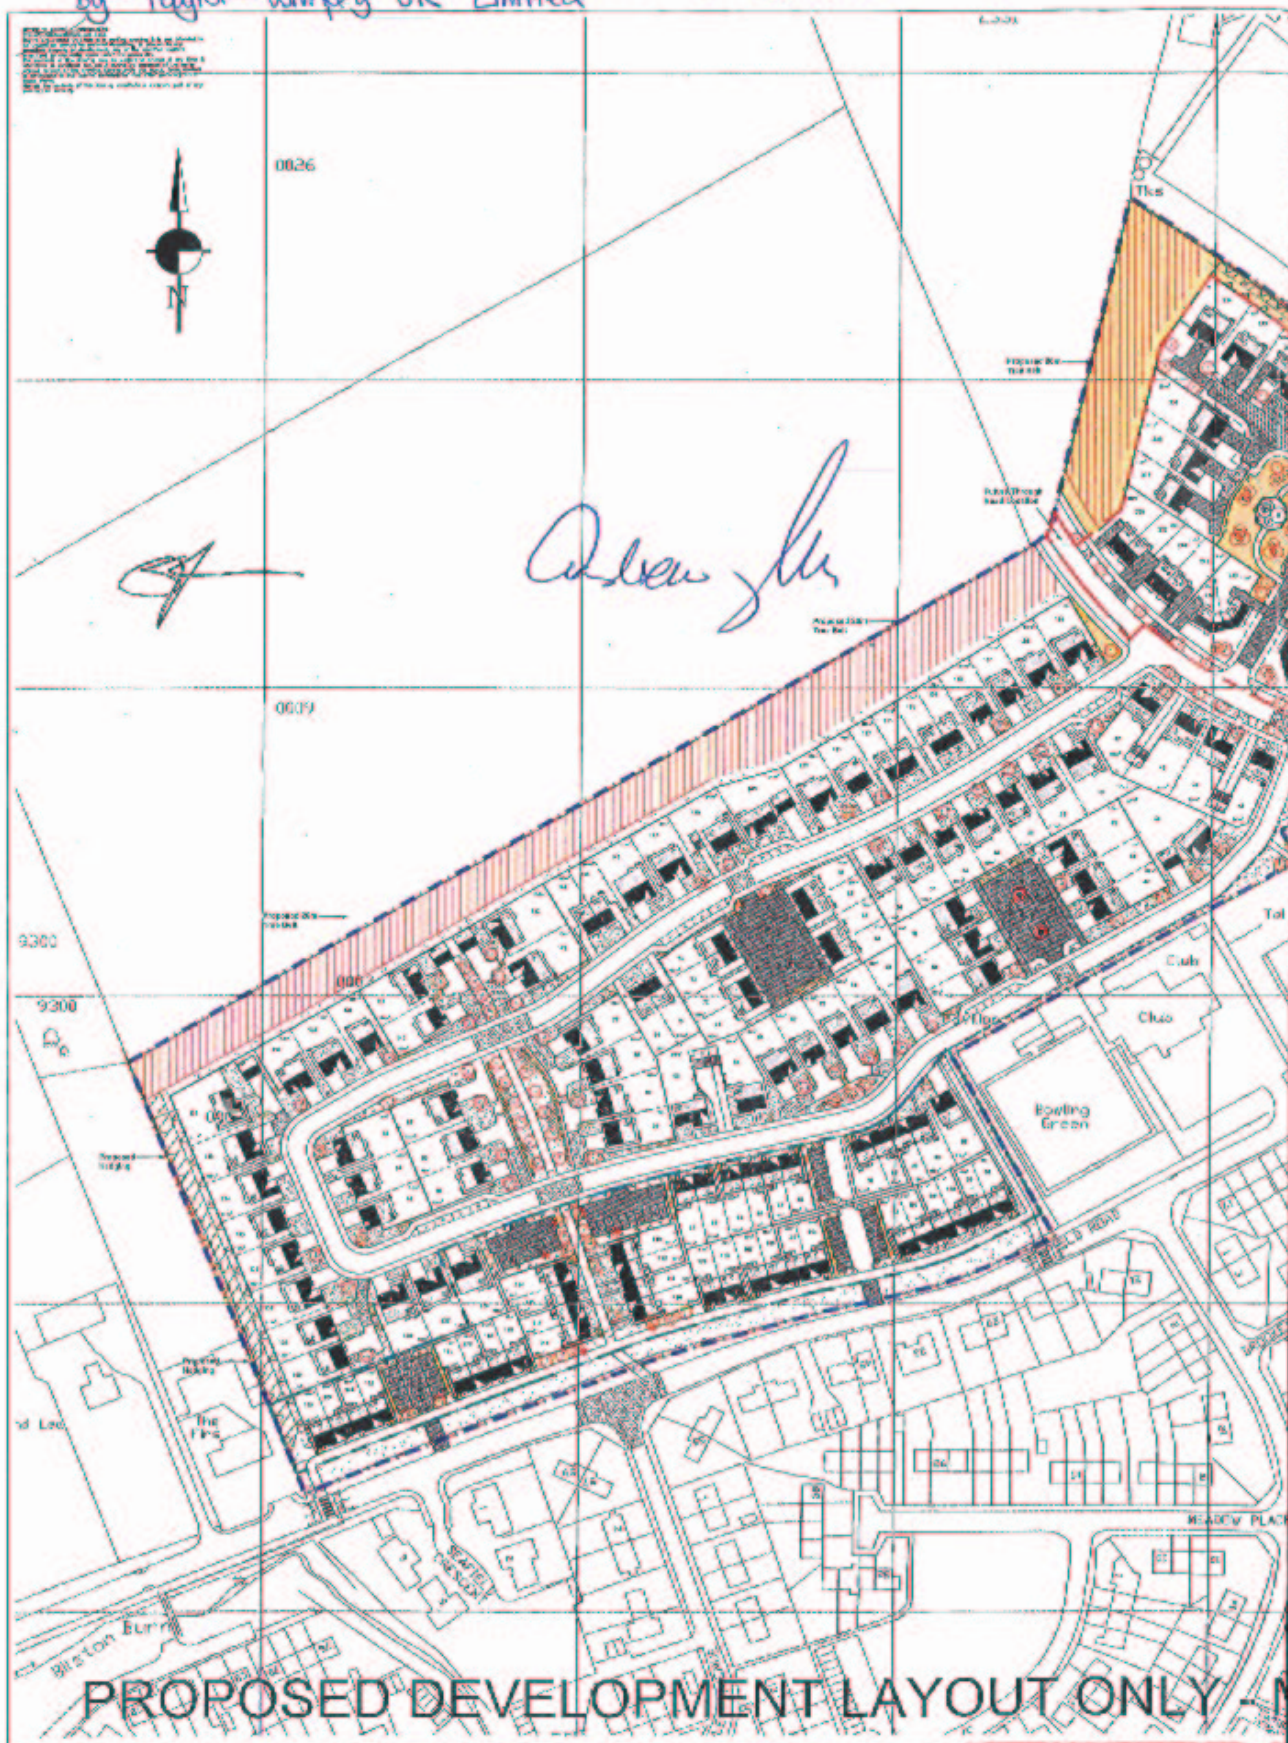

146

LAND REGISTER OF SCOTLAND	Officer's ID/Date	Title Number
	3946 18/4/2017	MID156467

Title	Number
-------	--------

MID156467

SUPPLEMENTARY PLAN 15
TO THE TITLE PLAN

NOTE: This copy is a reduction of the original plan.



LAND REGISTER OF SCOTLAND	Officer's ID/Date	Title	Number
	3946 18/4/2017		MID156467

SUPPLEMENTARY PLAN 14
TO THE TITLE PLAN

NOTE: This copy is a reduction
of the original plan.

This is children's play equipment showing 1/4 as referred to
in the foregoing deed of conditions by Taylor Wimpey UK Limited



BILSTON PLAY AREA

www.theplaypractice.co.uk

Quarrywood Court
Livingston
EH54 6AX
T: 01506 442 265
F: 01509 442 289
E: play@theplaypractice.co.uk



LAND REGISTER OF SCOTLAND	Officer's ID/Date	Title	Number
	3946 18/4/2017	MID156467	



This is the Plan referred to in the foregoing Disposition by Taylor Wimpey UK Limited in favour of SSE Pipelines Limited.

[Signature]

[Signature]

AND THAT THE SIGNED AND SEALED COPY OF THIS INSTRUMENT BE
FORWARDED TO THE REGISTRAR OF DEEDS FOR REGISTRATION.

SCOTTISH & SOUTHERN ENERGY SERVICES LTD
Registered & Situated in Scotland
100 Victoria Road
Glasgow
G1 1NR

Scottish and Southern Energy Pipelines Ltd
Seaford Road
Lisson
Middletown

Grid Ref: NT2657-6523
Drawing Ref: MB Seaford 2
Mapless Officer: J. H. H. H.
Contact No: 01633 669233
Original Drawing Size: A3
Date: 19/12/2012

LAND REGISTER
OF SCOTLAND

Officer's ID/Date


3946
18/4/2017

Title Number


MID156467

SUPPLEMENTARY PLAN 12
TO THE TITLE PLAN

NOTE: This copy is a reduction
of the original plan.

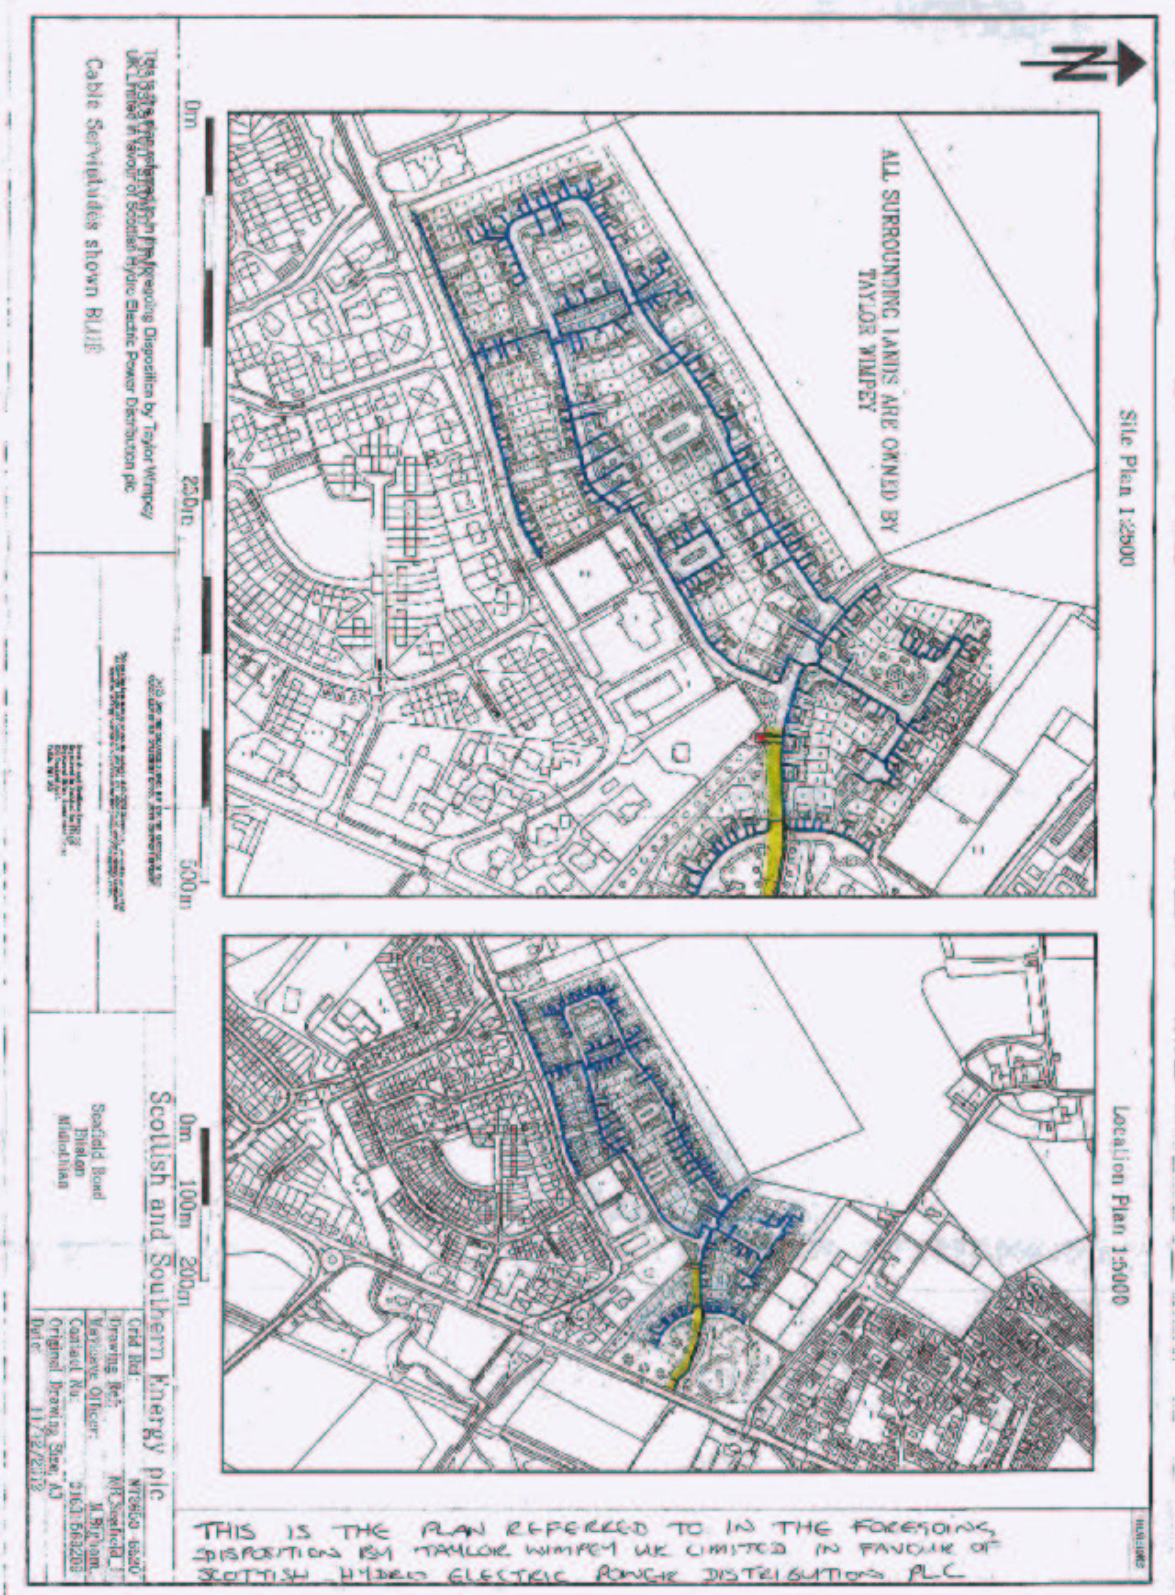

Ashtree

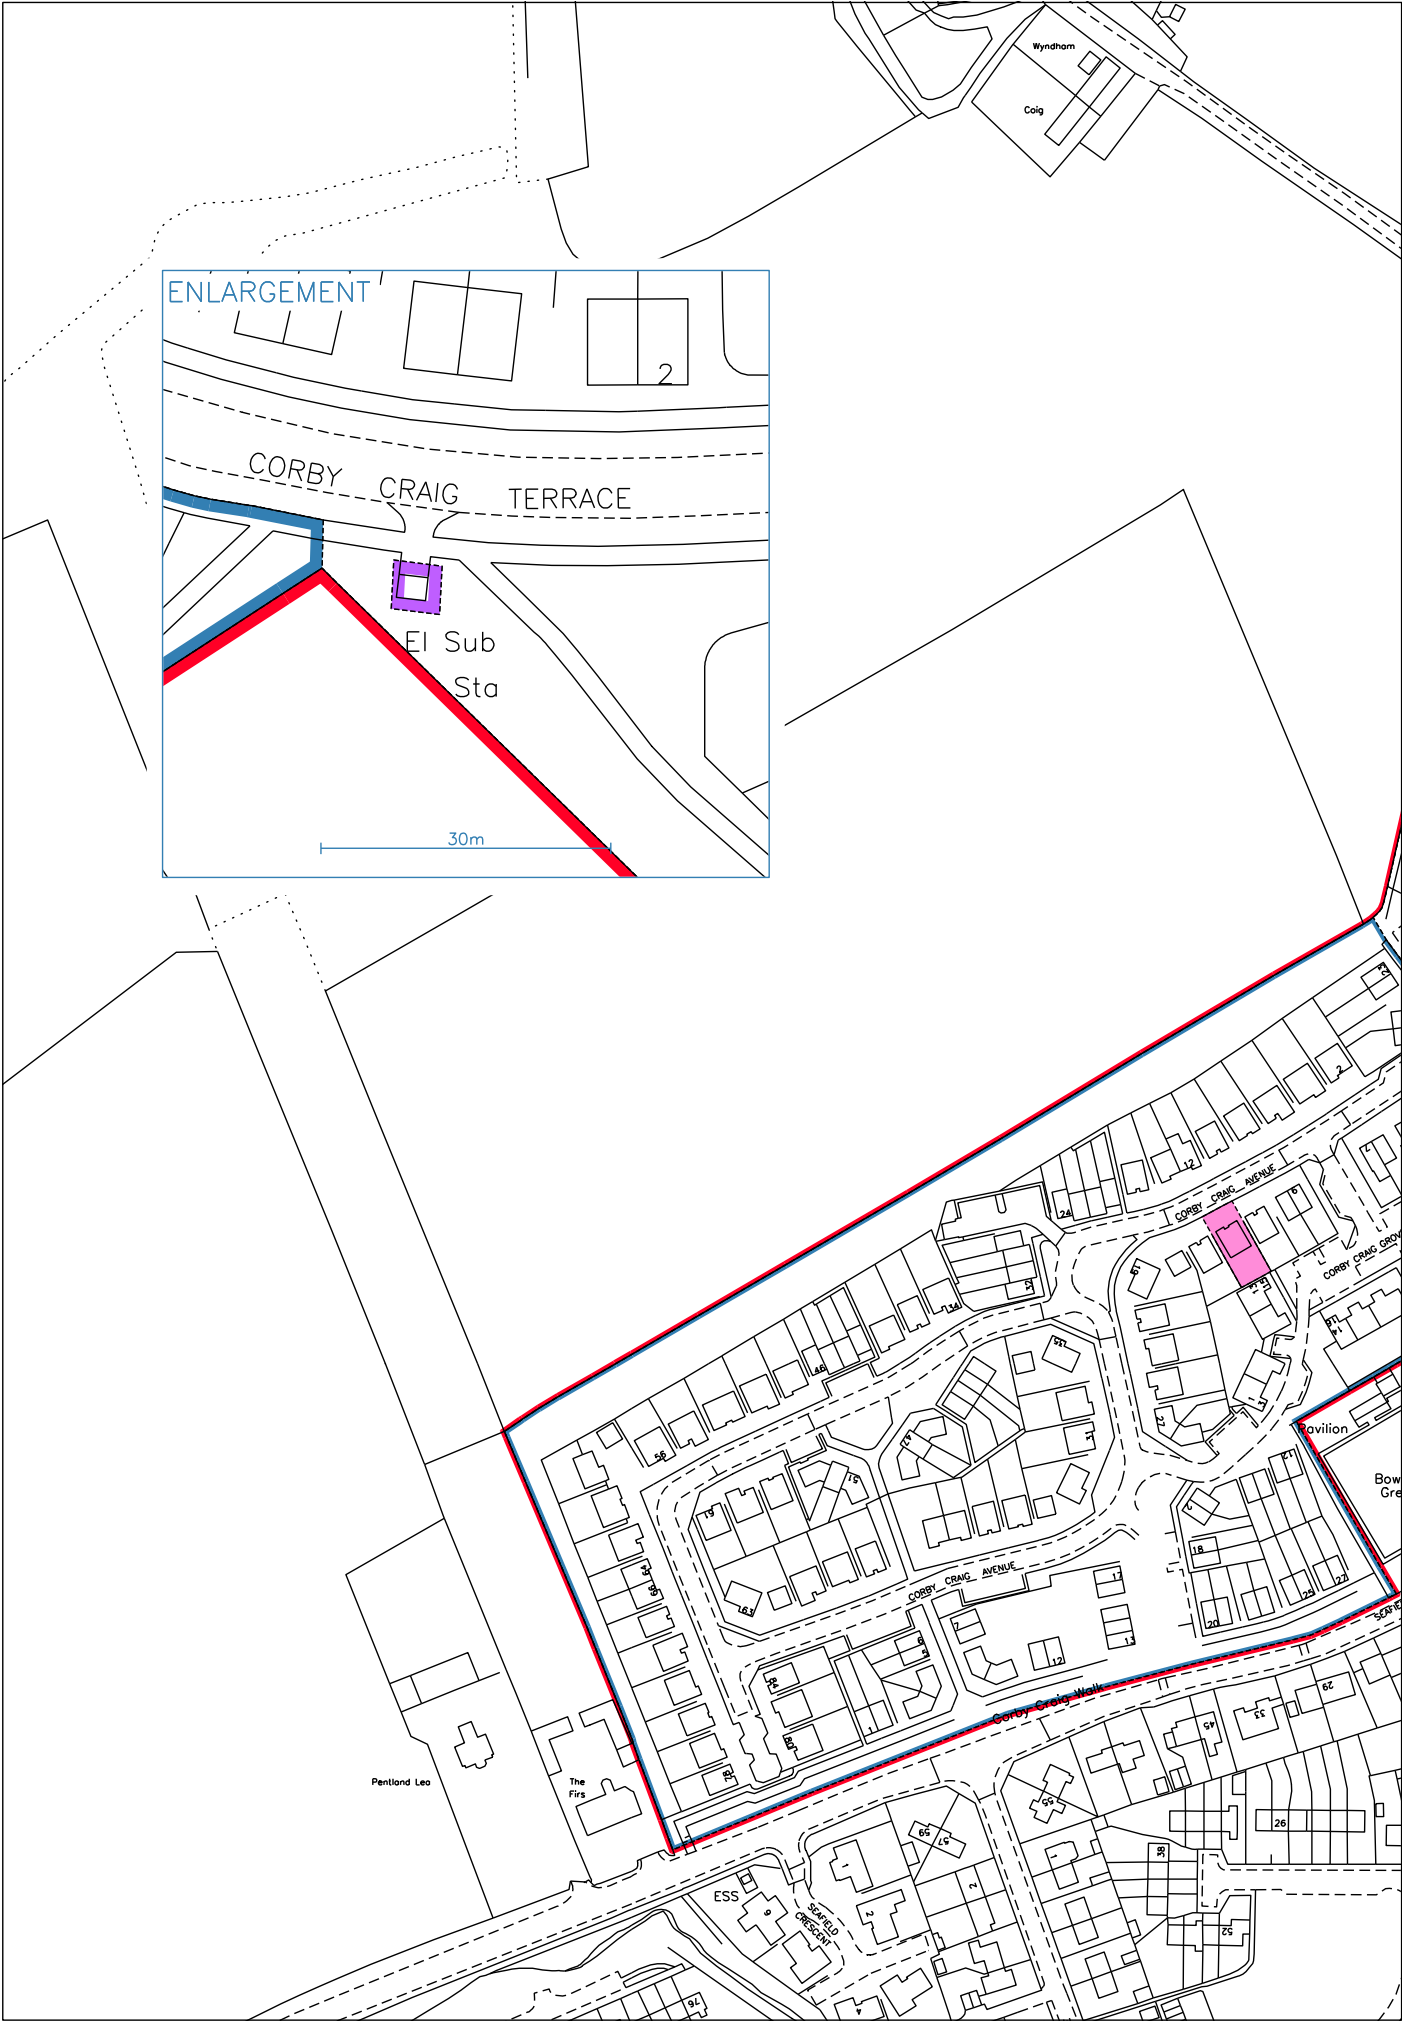



3946
18/4/2017

MID156467



ORDNANCE SURVEY
NATIONAL GRID REFERENCE

140m

NT2564 NT2664 NT2565 NT2665


Survey Scale

1/2500


CROWN COPYRIGHT © - This copy has been produced from the ROS Digital Mapping System on 31/03/2021 with the authority of Ordnance Survey under Section 47 of the Copyright, Designs and Patents Act 1988. Unless there is a relevant exception to copyright, the copy must not be copied without the prior permission of the copyright owner. OS Licence no 100041182.

SEE SUPPLEMENTARY PLAN(S)

The boundaries shown by dotted lines have been plotted from the deeds. Physical boundaries will be indicated after their delineation on the Ordnance Map.

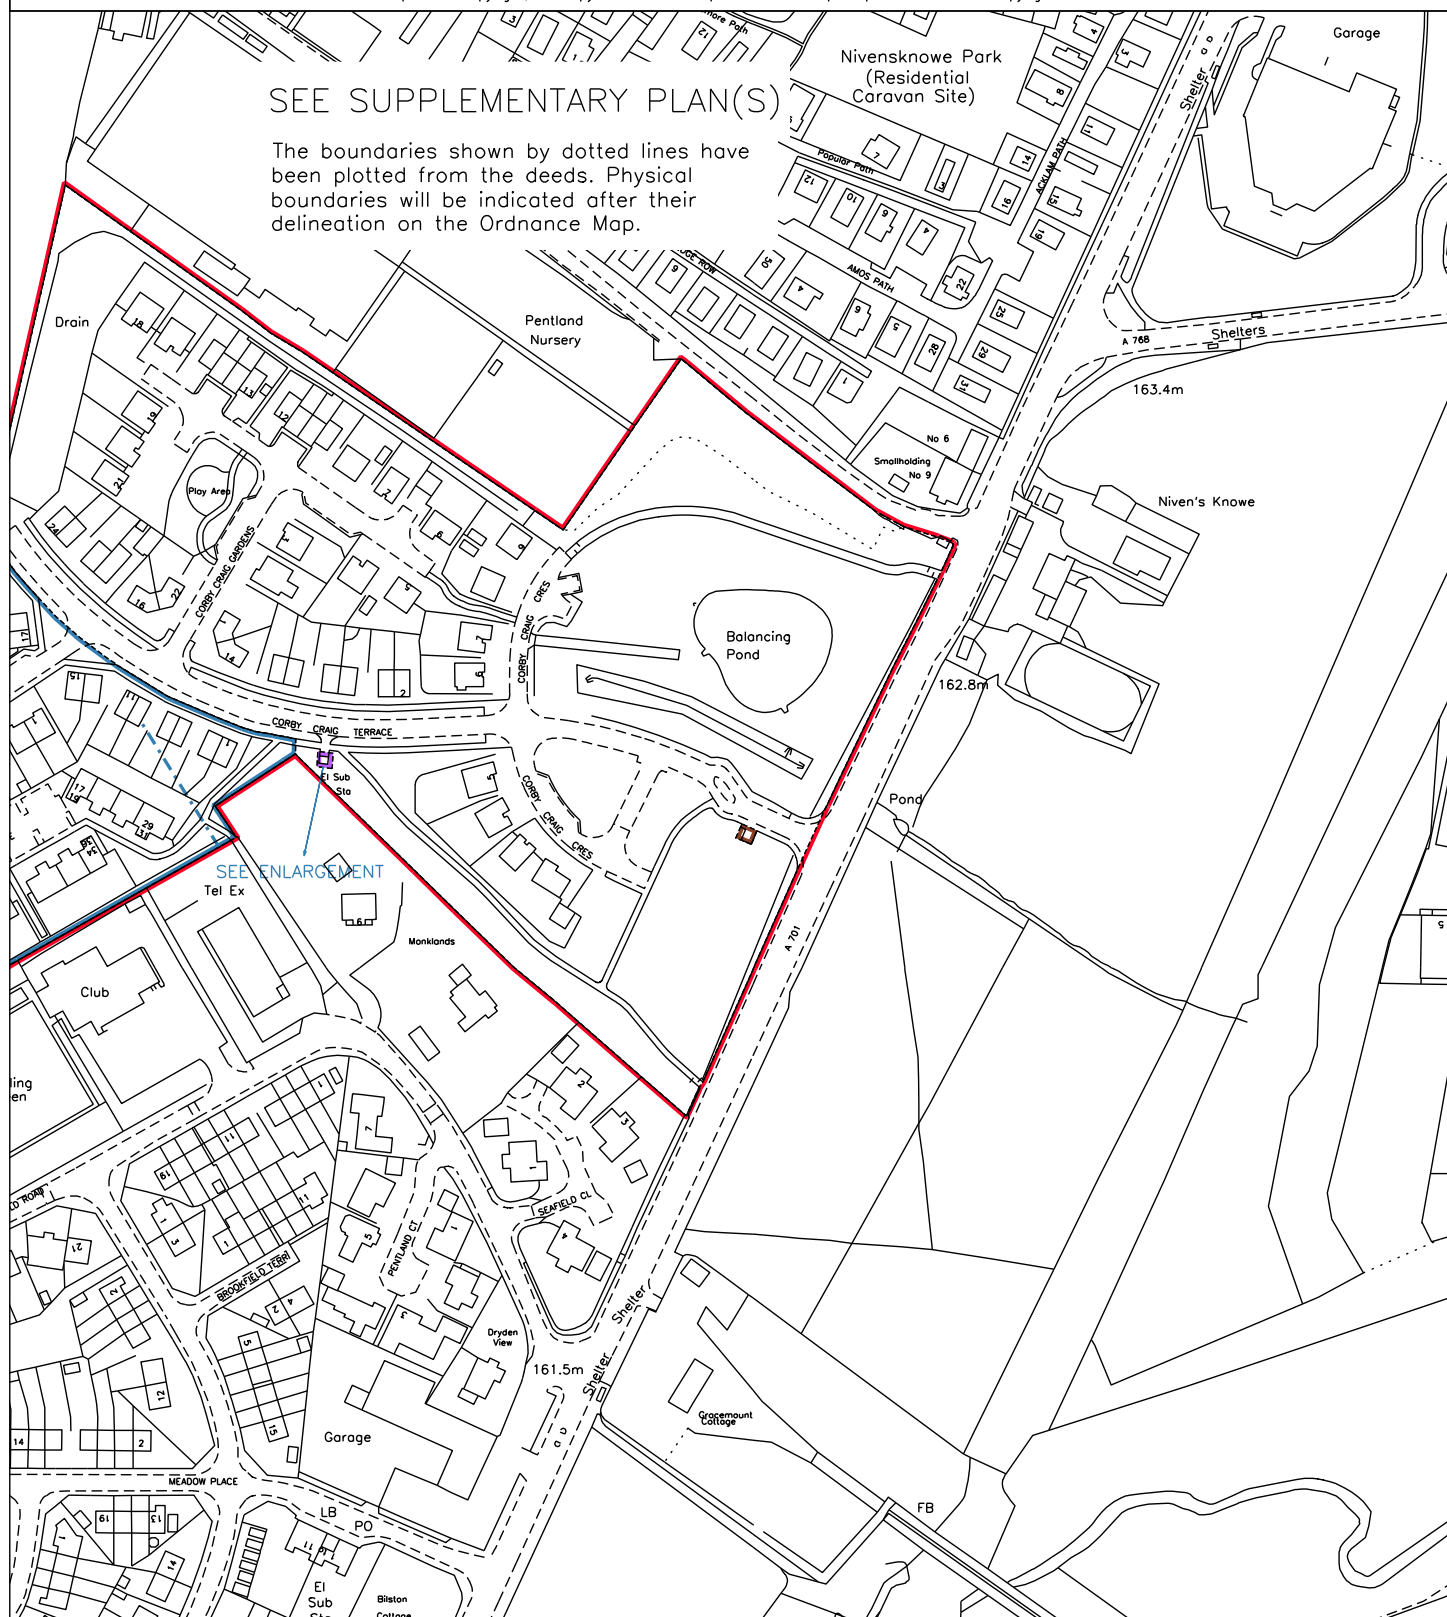

 LAND REGISTER OF SCOTLAND	Officer's ID / Date 3946 18/4/2017	TITLE NUMBER MID156467
	 ORDNANCE SURVEY NATIONAL GRID REFERENCE	140m 
NT2564 NT2664 NT2565 NT2665		Survey Scale 1/2500
CROWN COPYRIGHT © - This copy has been produced from the ROS Digital Mapping System on 31/03/2021 with the authority of Ordnance Survey under Section 47 of the Copyright, Designs and Patents Act 1988. Unless there is a relevant exception to copyright, the copy must not be copied without the prior permission of the copyright owner. OS Licence no 100041182.		

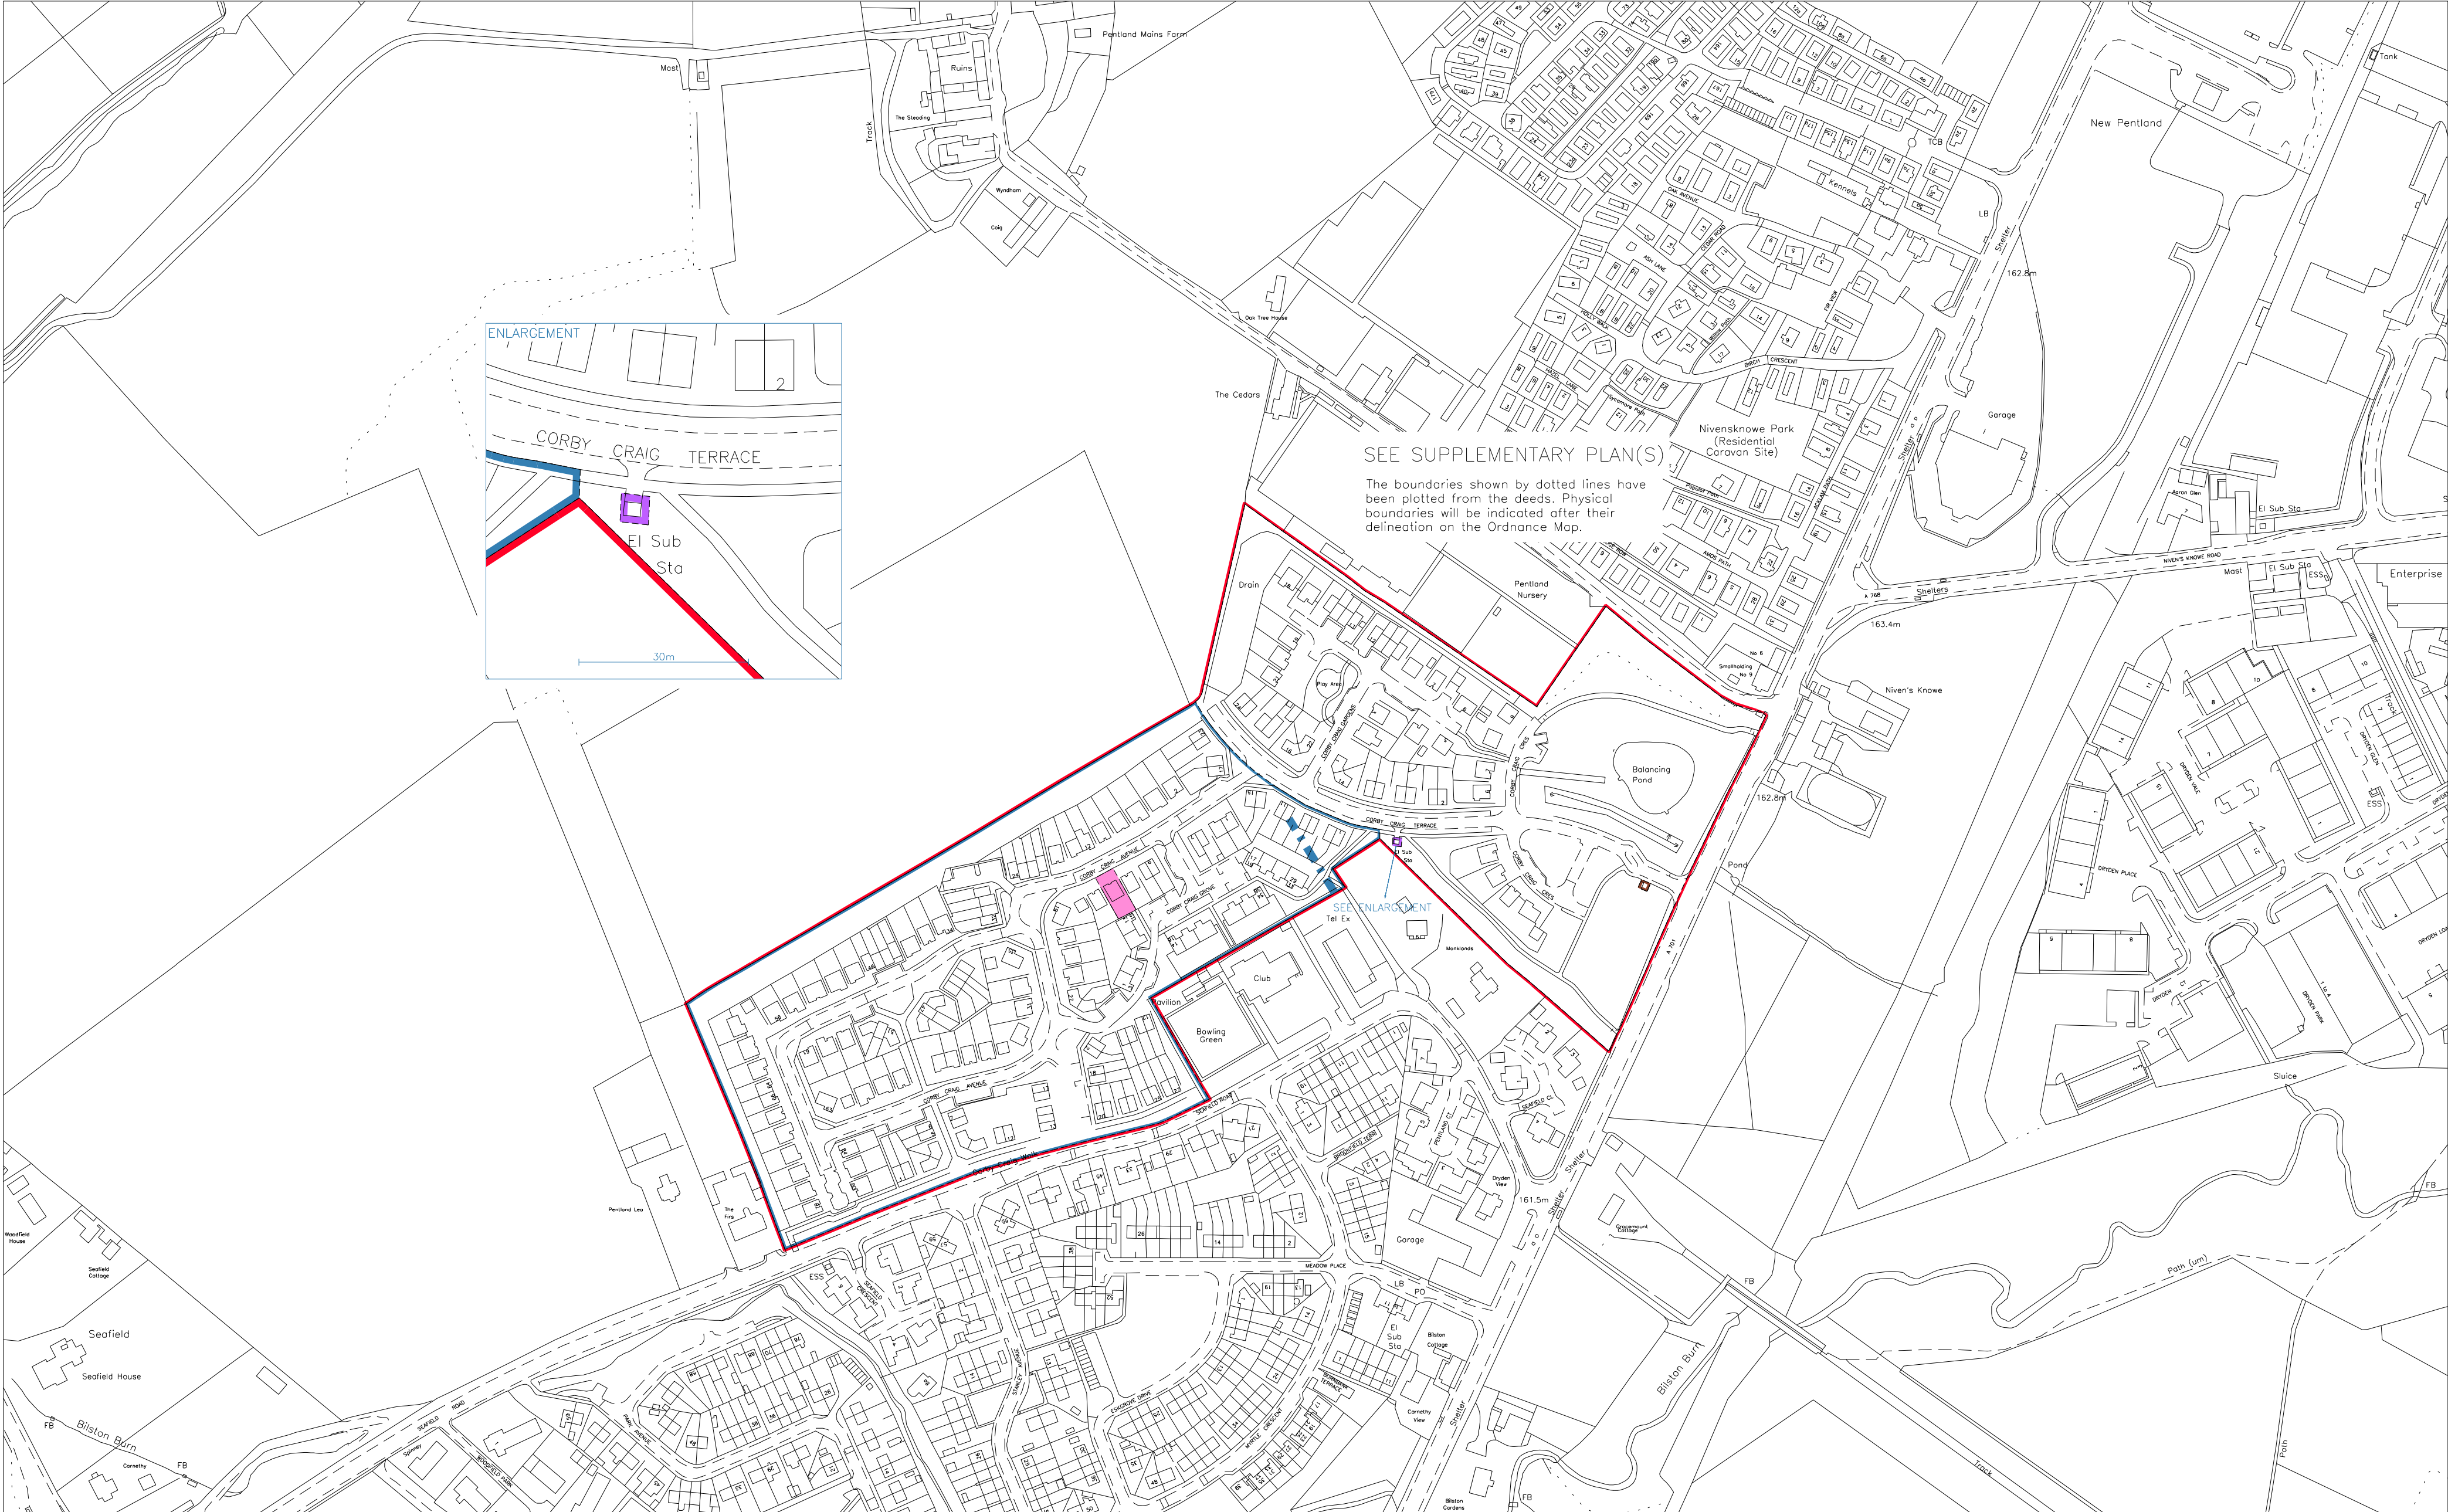

LAND REGISTER
OF SCOTLAND

Officer's ID/Date
3946
18/4/2017

Title Number
MID156467

This is the "Children's Play Equipment Boundary" referred to in the foregoing Minute of Agreement between Education Council and Taylor Wimpey UK Limited.

SUPPLEMENTARY PLAN 2
TO THE TITLE PLAN

NOTE: This copy is a reduction
of the original plan.

BILSTON PLAY AREA
www.theplaypractice.co.uk

Quarrywood Court
Livingston
EH54 6AX
T: 01506 442 266
F: 01506 442 299
E: play@theplaypractice.co.uk



Wickie Kates
Land

John
M.

**SIGN
HERE**


LAND REGISTER OF SCOTLAND	Officer's ID/Date	Title Number
	3946 18/4/2017	MID156467

Title	Number
-------	--------


MID156467

[illegible]

LAND REGISTER OF SCOTLAND	Officer's ID/Date	Title Number
	3946 18/4/2017	MID156467

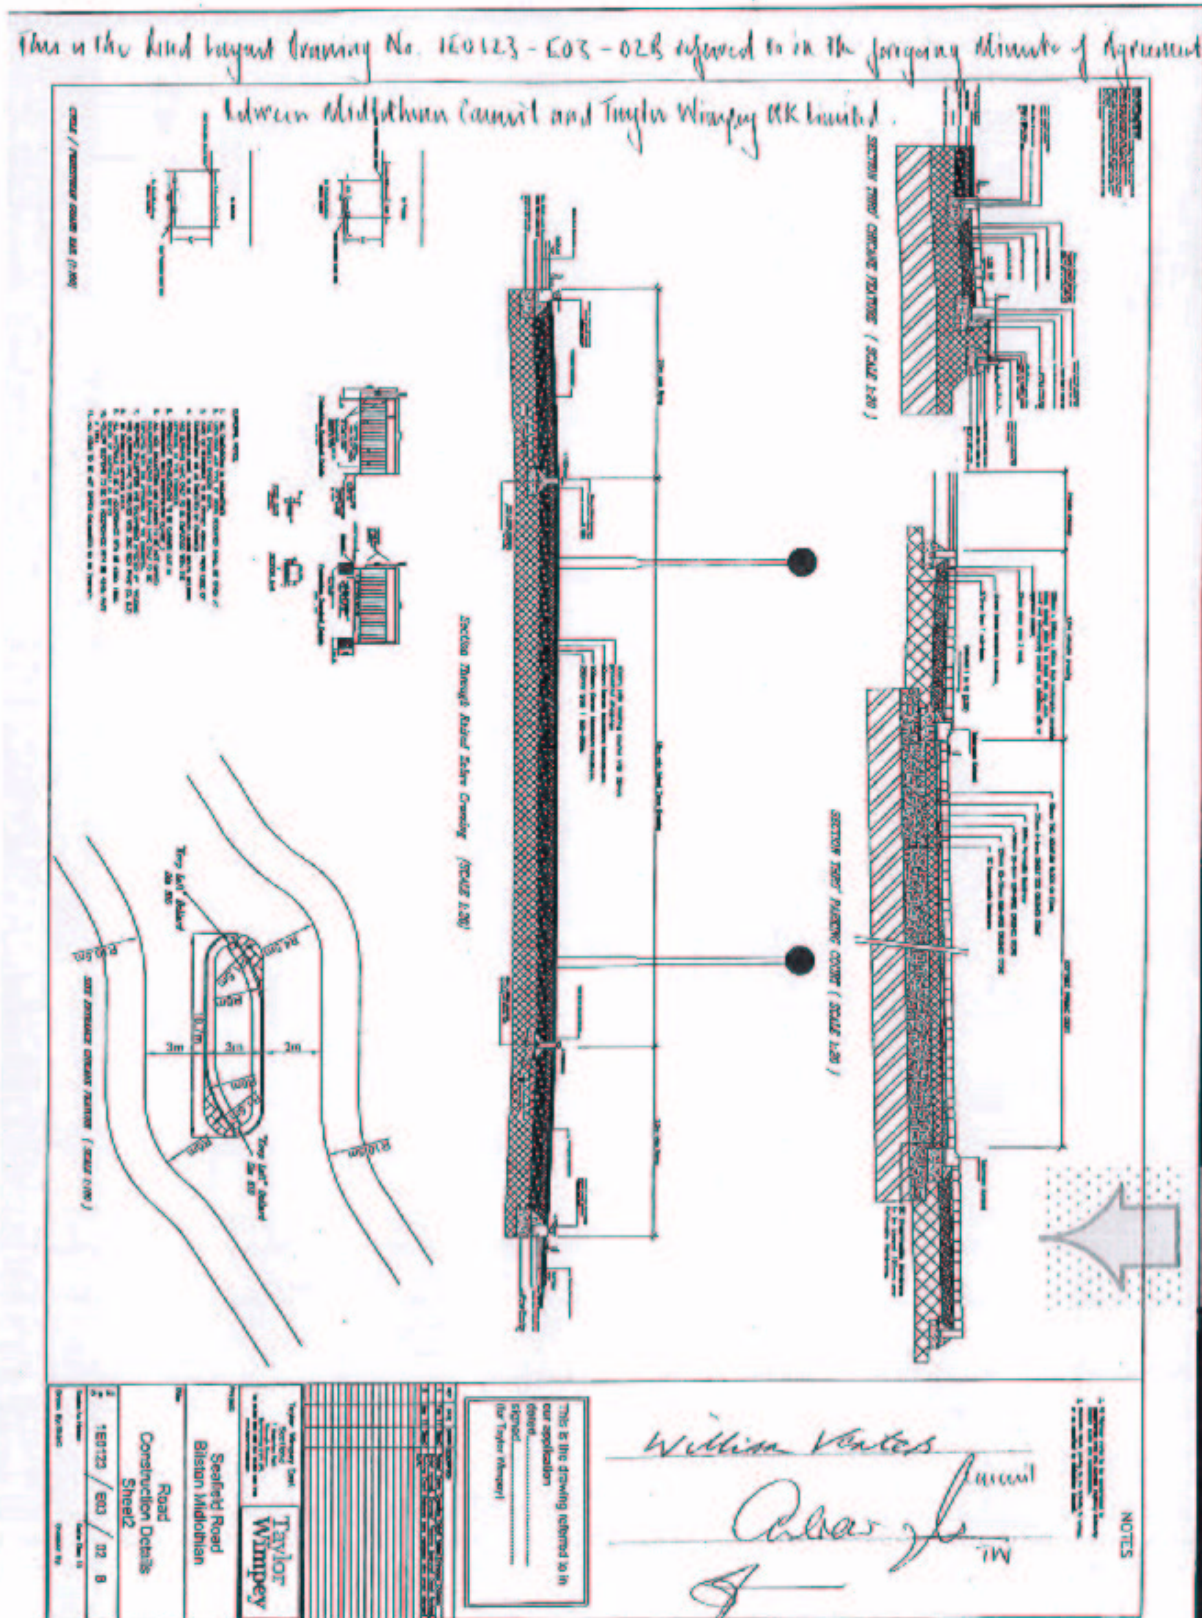

LAND REGISTER OF SCOTLAND	Officer's ID/Date	Title	Number
	3946 18/4/2017		MID156467

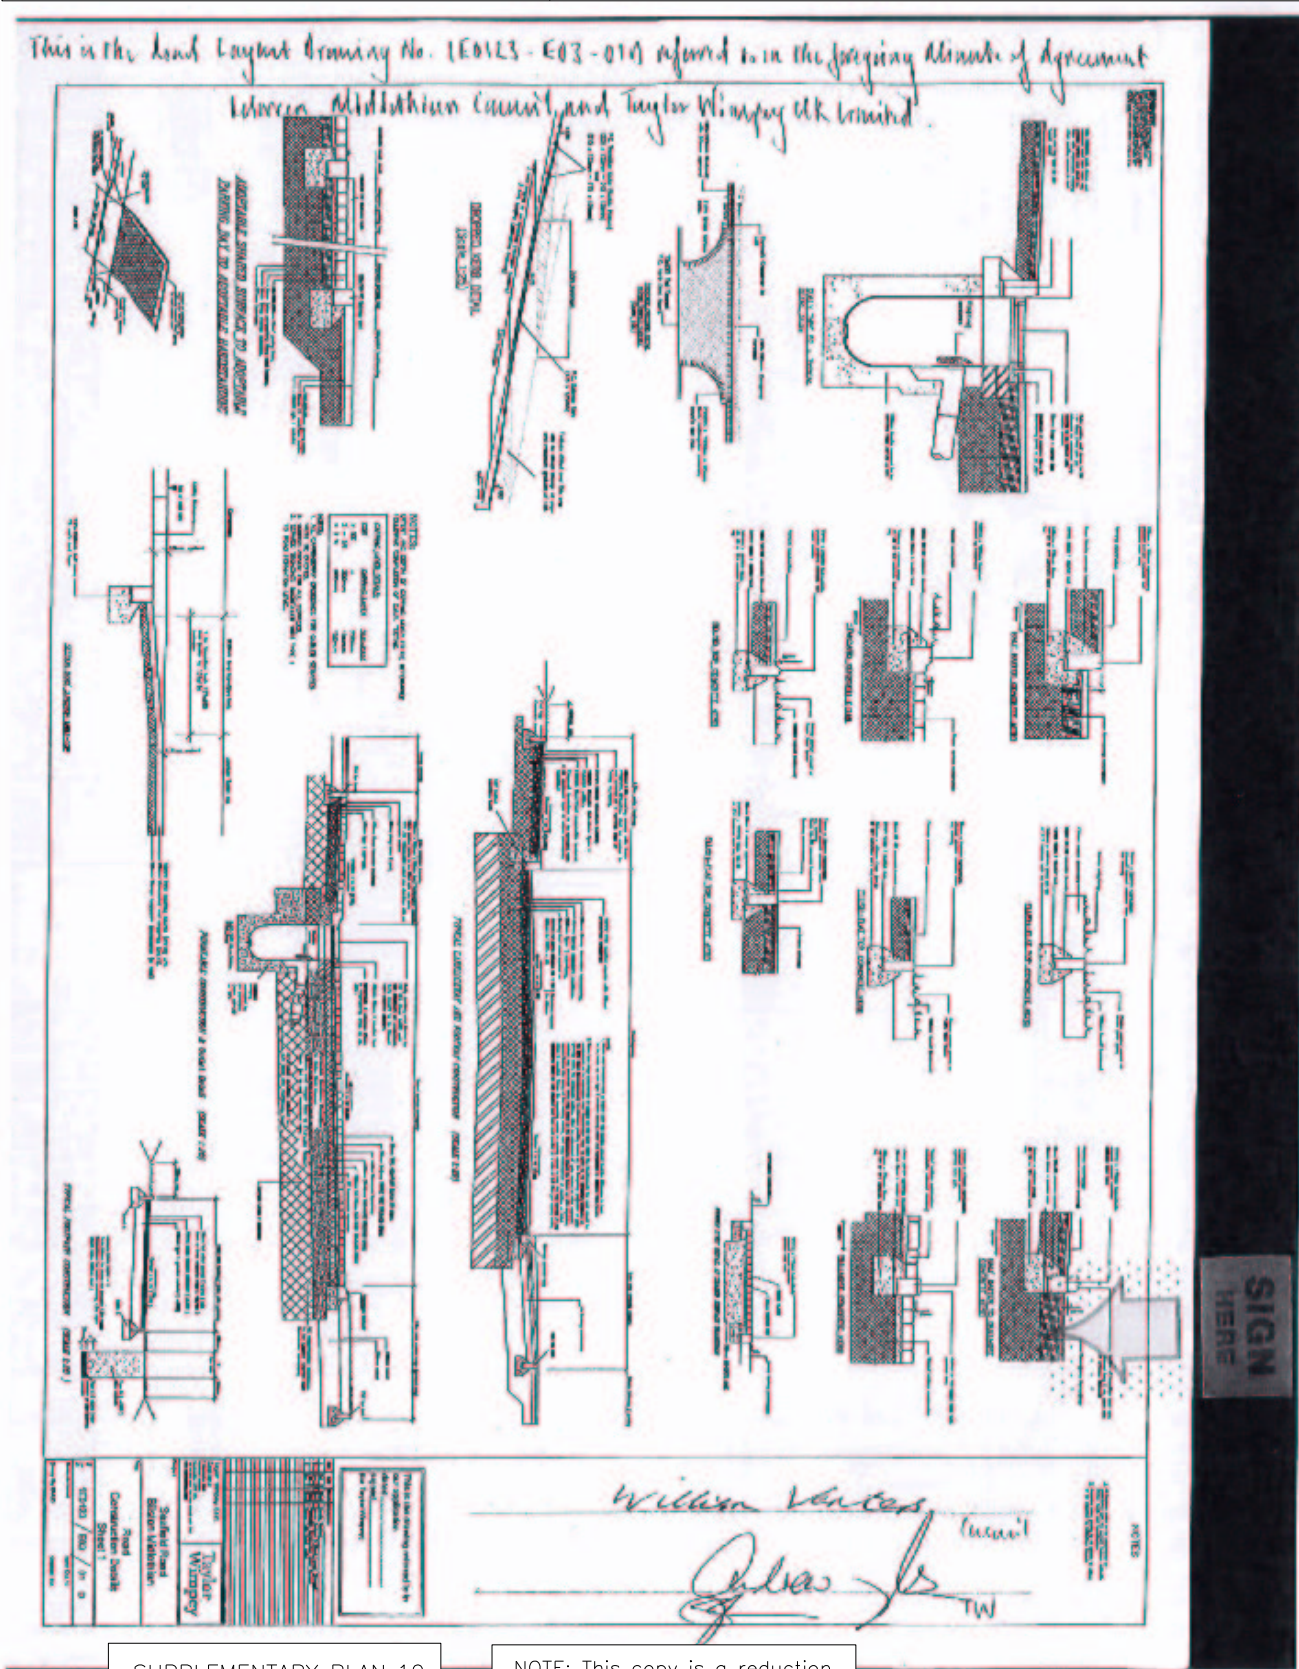

SUPPLEMENTARY PLAN 10
TO THE TITLE PLAN

NOTE: This copy is a reduction
of the original plan.

LAND REGISTER
OF SCOTLAND

Officer's ID/Date


3946
18/4/2017

Title

Number

MID156467

This is the Land layout Drawing No. 160123-E01-000 referred to in the foregoing Minute of Agreement between the parties to the said Agreement and of the plan of the said land.

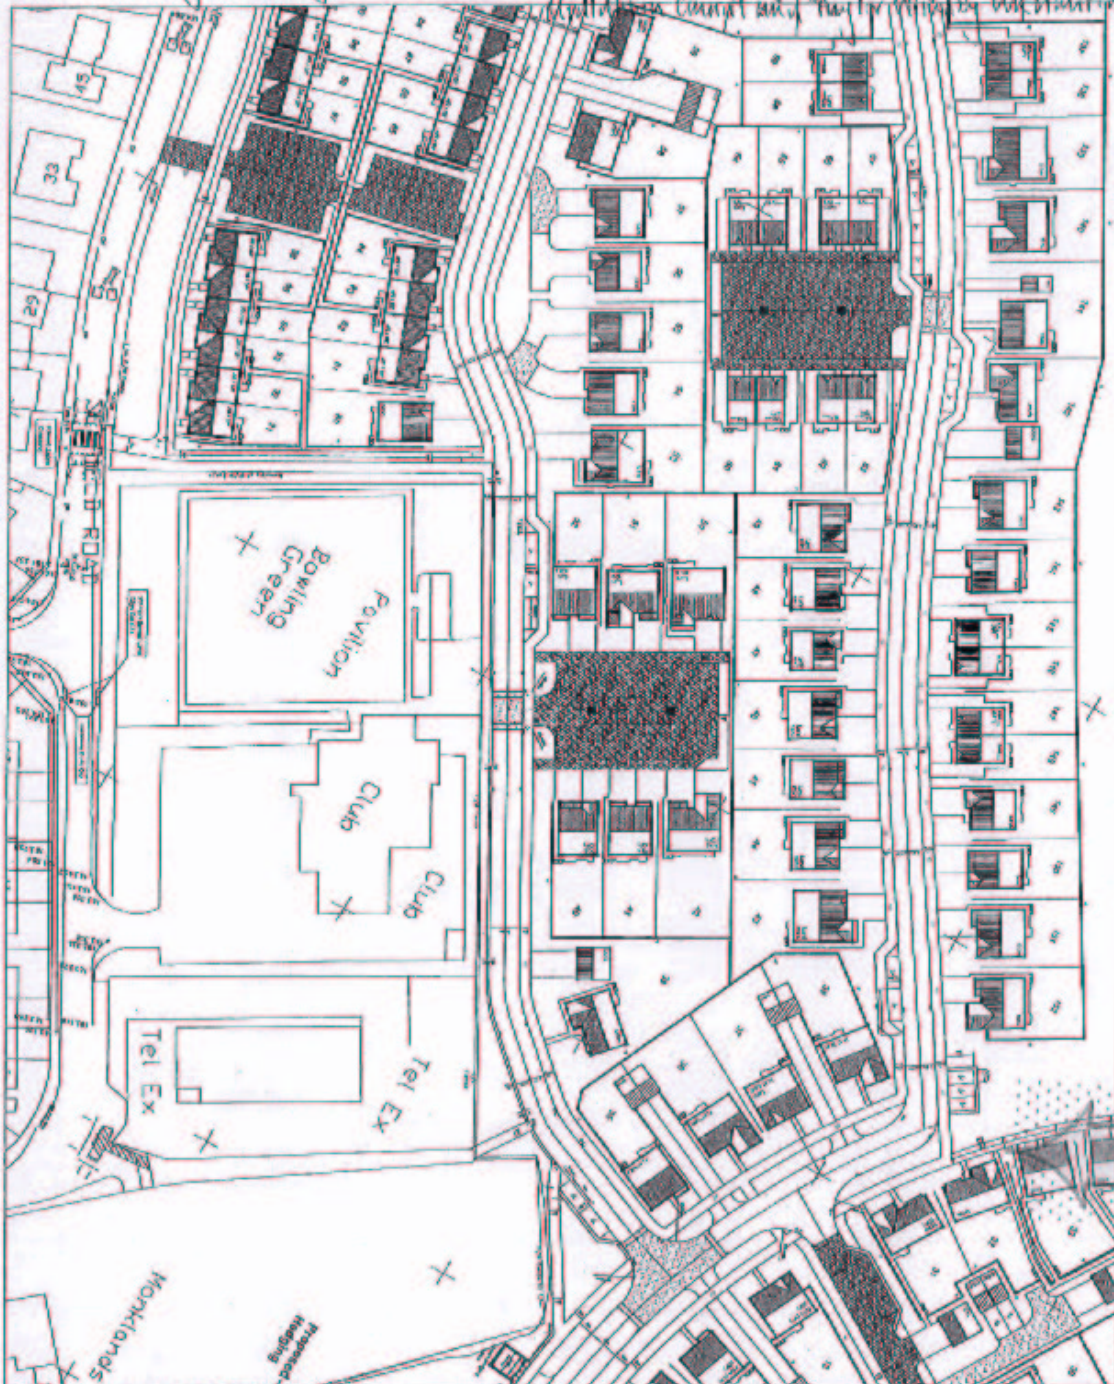


SIGN
HERE

SUPPLEMENTARY PLAN 7
TO THE TITLE PLAN

NOTE: This copy is a reduction
of the original plan.

LAND REGISTER OF SCOTLAND	Officer's ID/Date	Title	Number
	3946 18/4/2017		MID156467

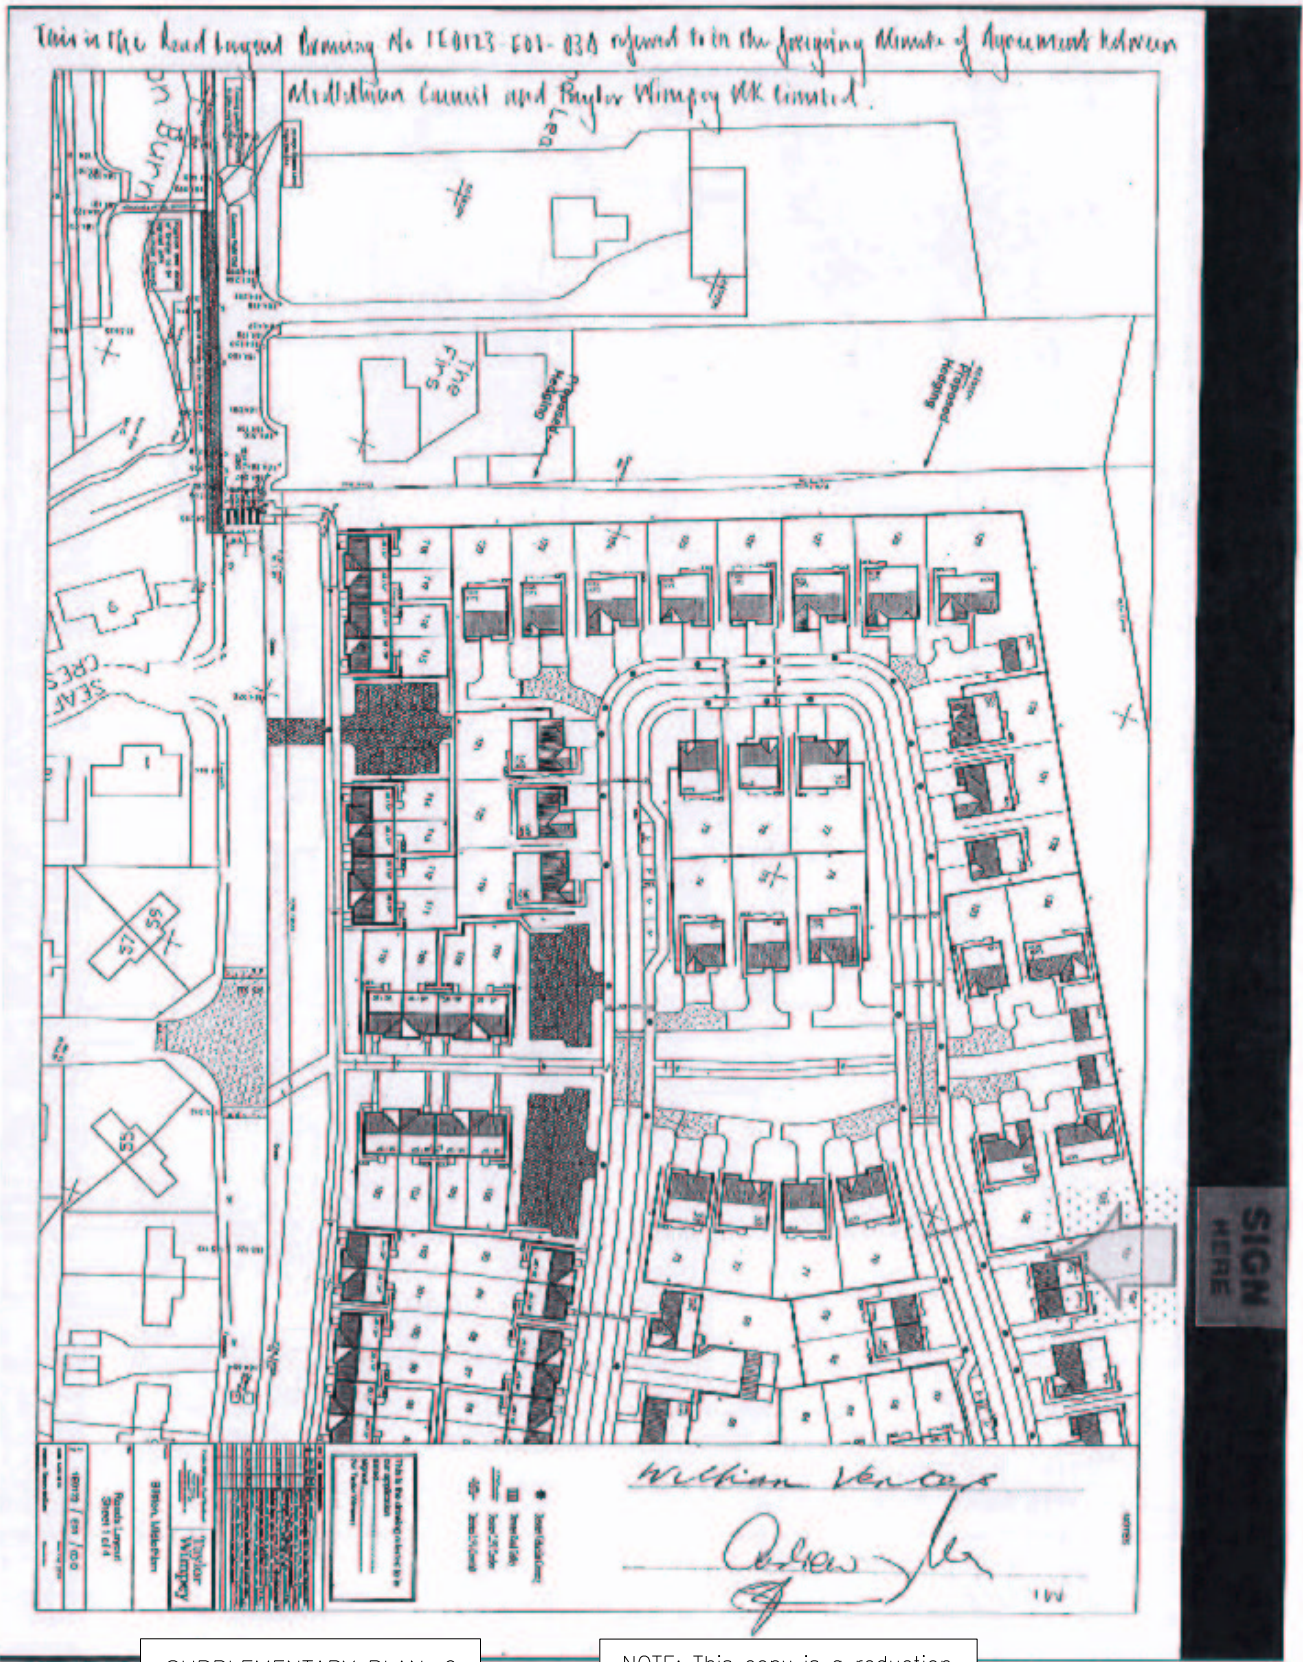

SUPPLEMENTARY PLAN 6
TO THE TITLE PLAN

NOTE: This copy is a reduction
of the original plan.