

 


 LAND REGISTER OF SCOTLAND	Officer's ID / Date	TITLE NUMBER
	2696 8/4/2015	ELN16292
	ORDNANCE SURVEY NATIONAL GRID REFERENCE	70m 
NT3873SW NT3873SE NT3873NW NT3873NE		Survey Scale
		1/1250


CROWN COPYRIGHT © – This copy has been produced from the ROS Digital Mapping System on 25/02/2021 with the authority of Ordnance Survey under Section 47 of the Copyright, Designs and Patents Act 1988. Unless there is a relevant exception to copyright, the copy must not be copied without the prior permission of the copyright owner. OS Licence no 100041182.

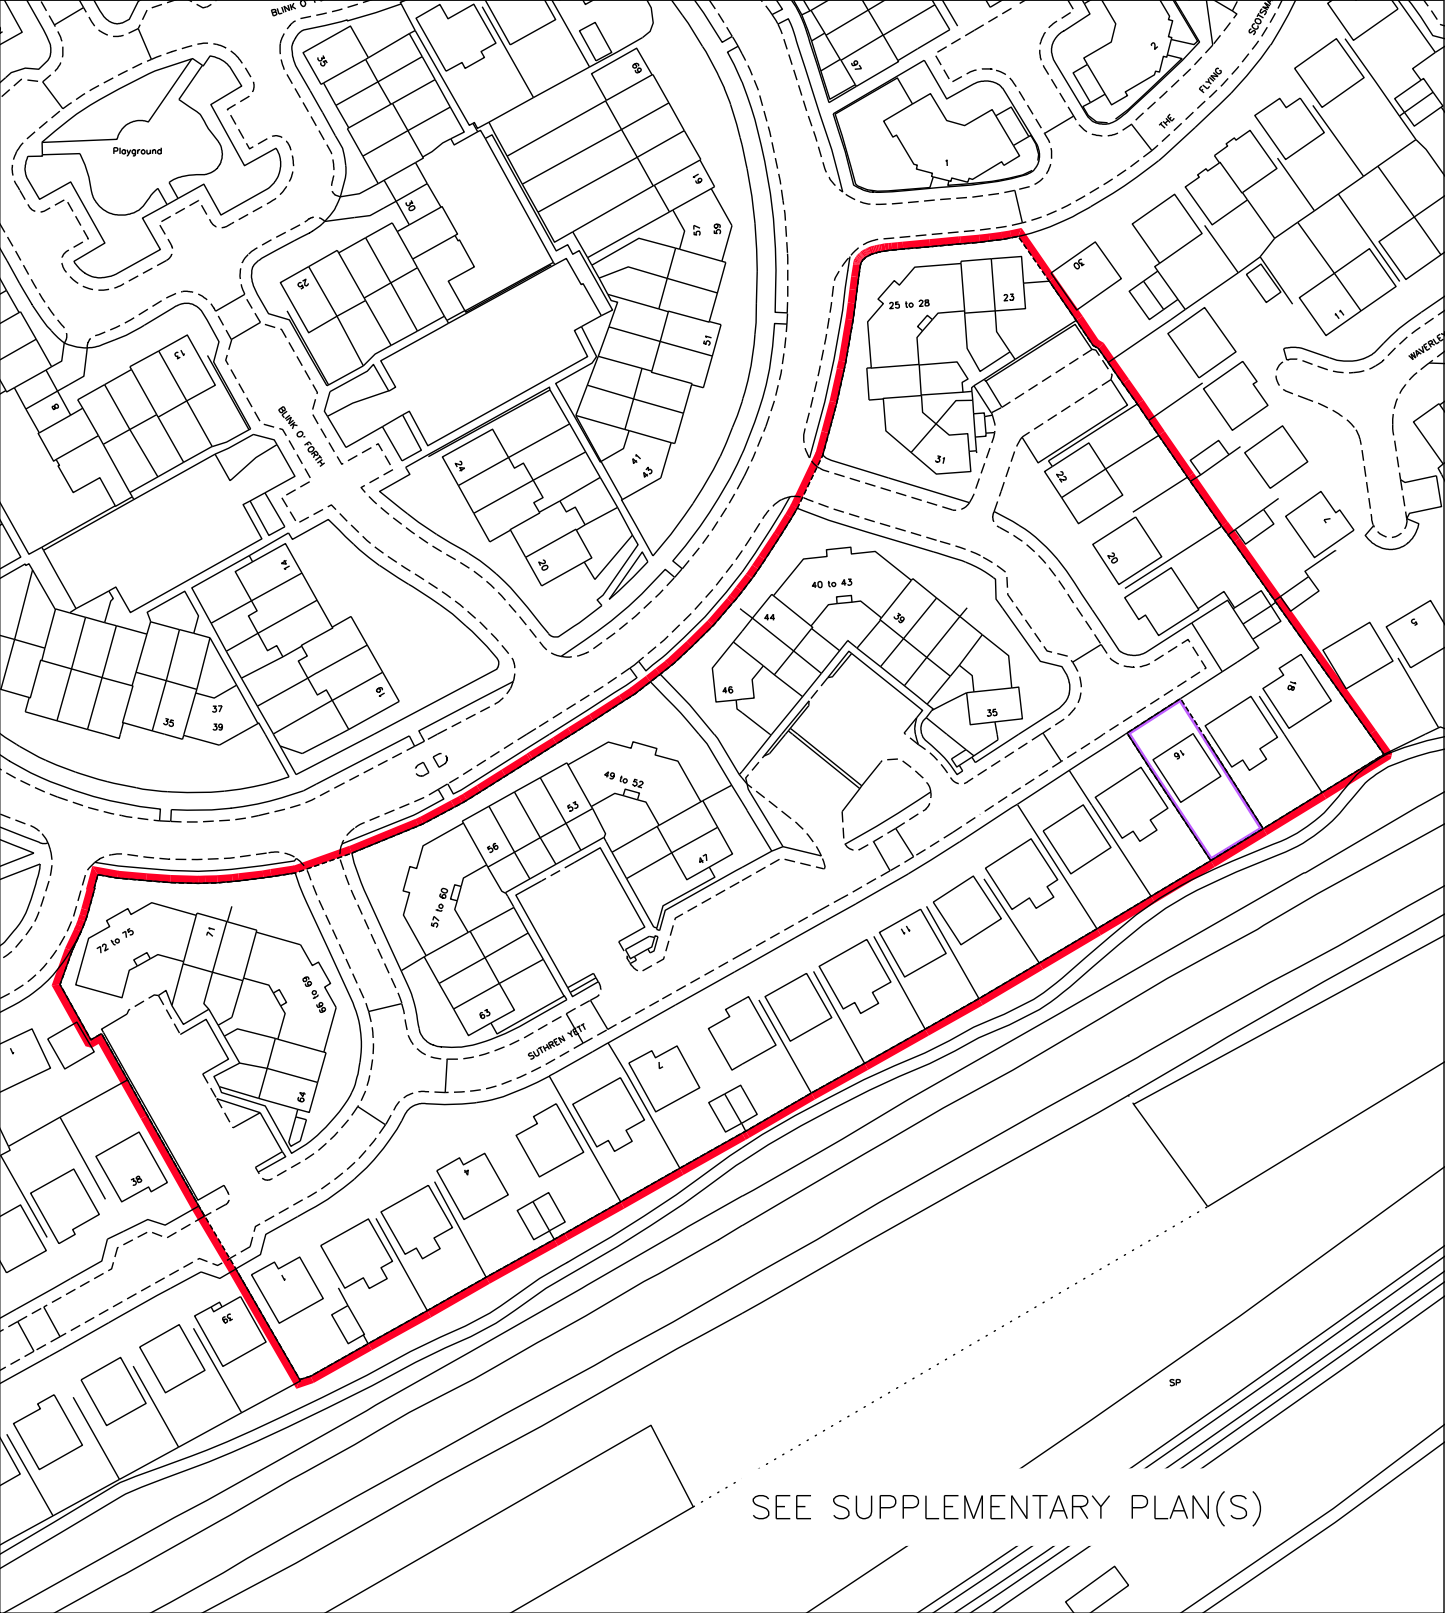


 


 LAND REGISTER OF SCOTLAND	Officer's ID / Date	Supplementary Plan to Title
	3135 16/1/2013	ELN16292-1
	ORDNANCE SURVEY NATIONAL GRID REFERENCE	140m 
	NT3772NE NT3873SW NT3873SE NT3873NW	Survey Scale 1/1250

CROWN COPYRIGHT © – This copy has been produced from the ROS Digital Mapping System on 25/02/2021 with the authority of Ordnance Survey under Section 47 of the Copyright, Designs and Patents Act 1988. Unless there is a relevant exception to copyright, the copy must not be copied without the prior permission of the copyright owner. OS Licence no 100041182.

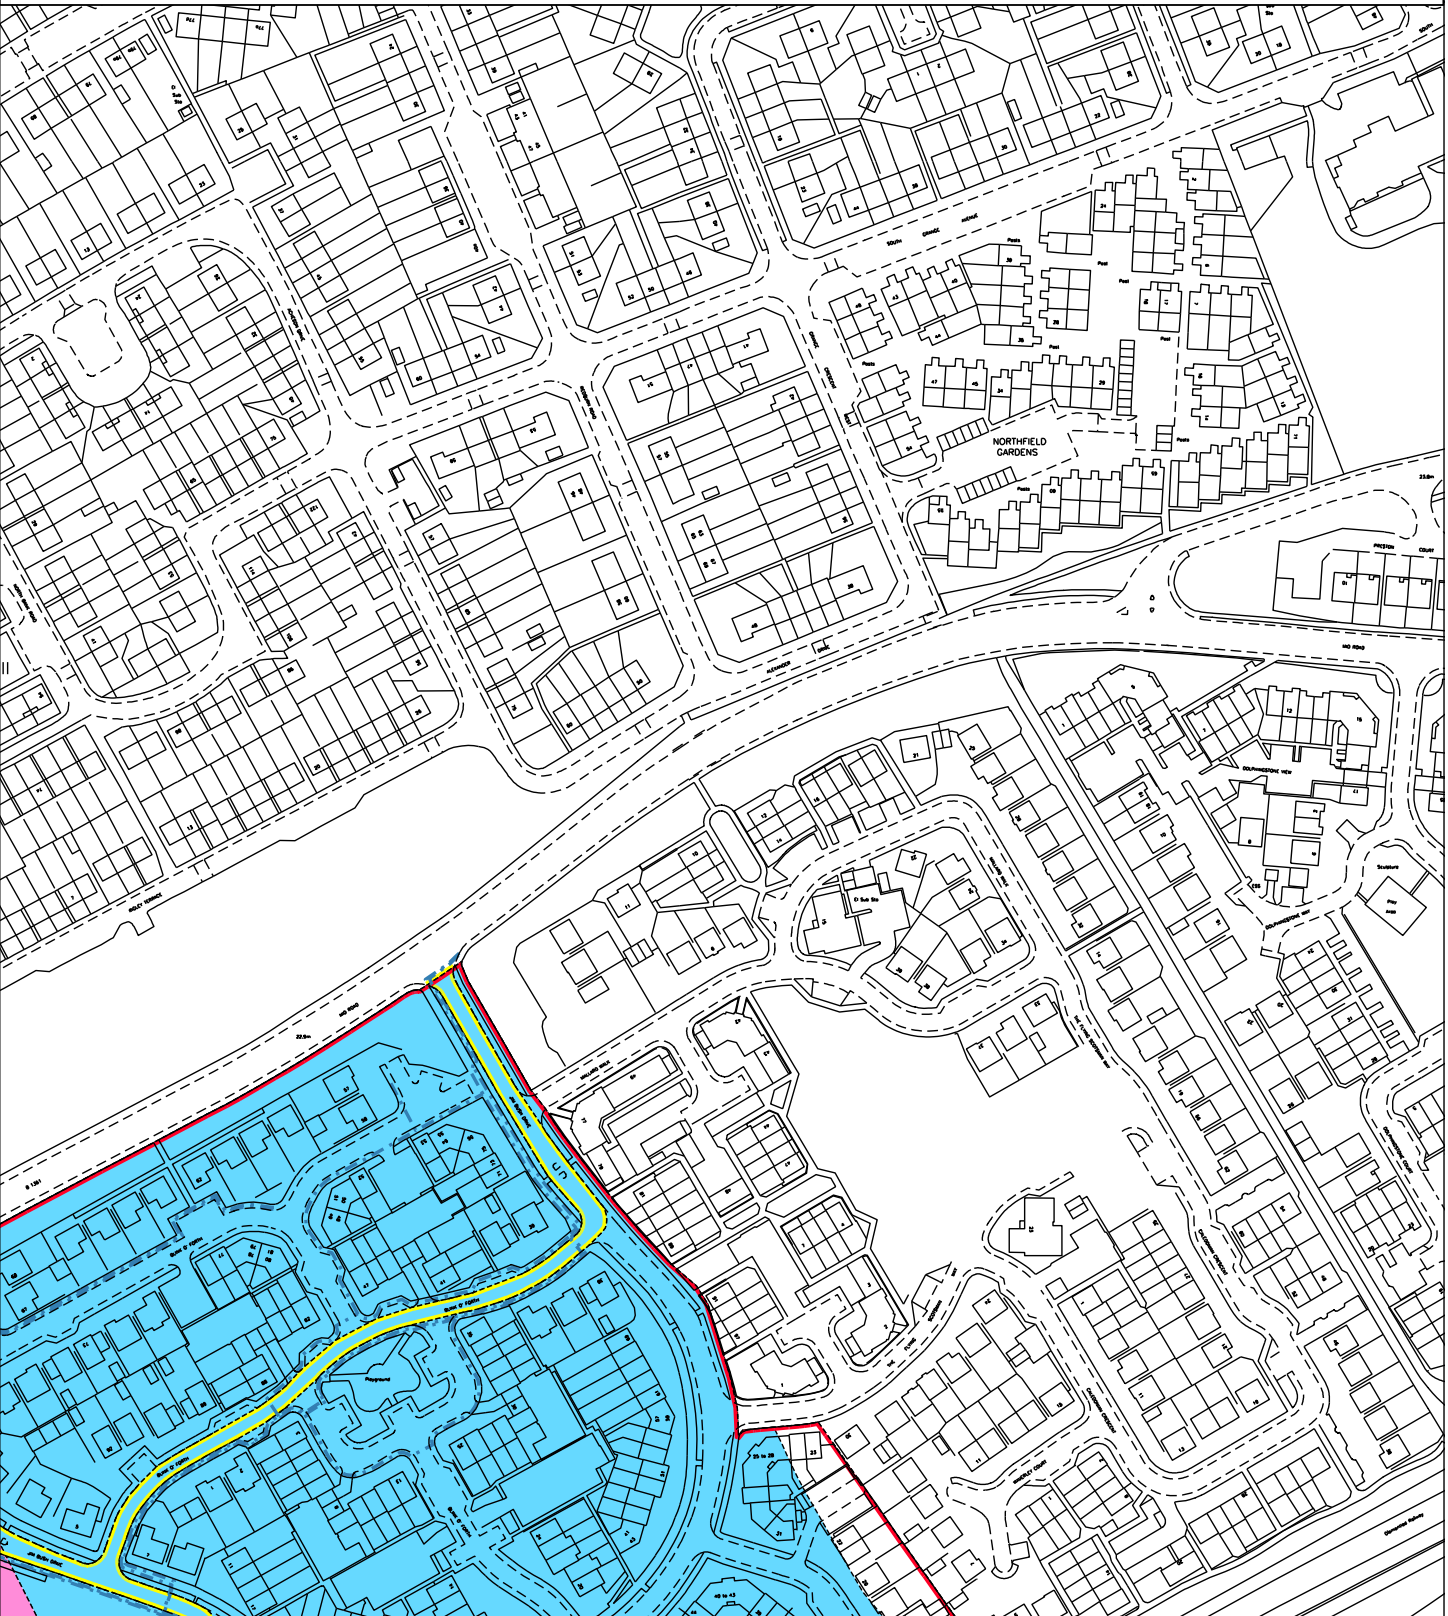

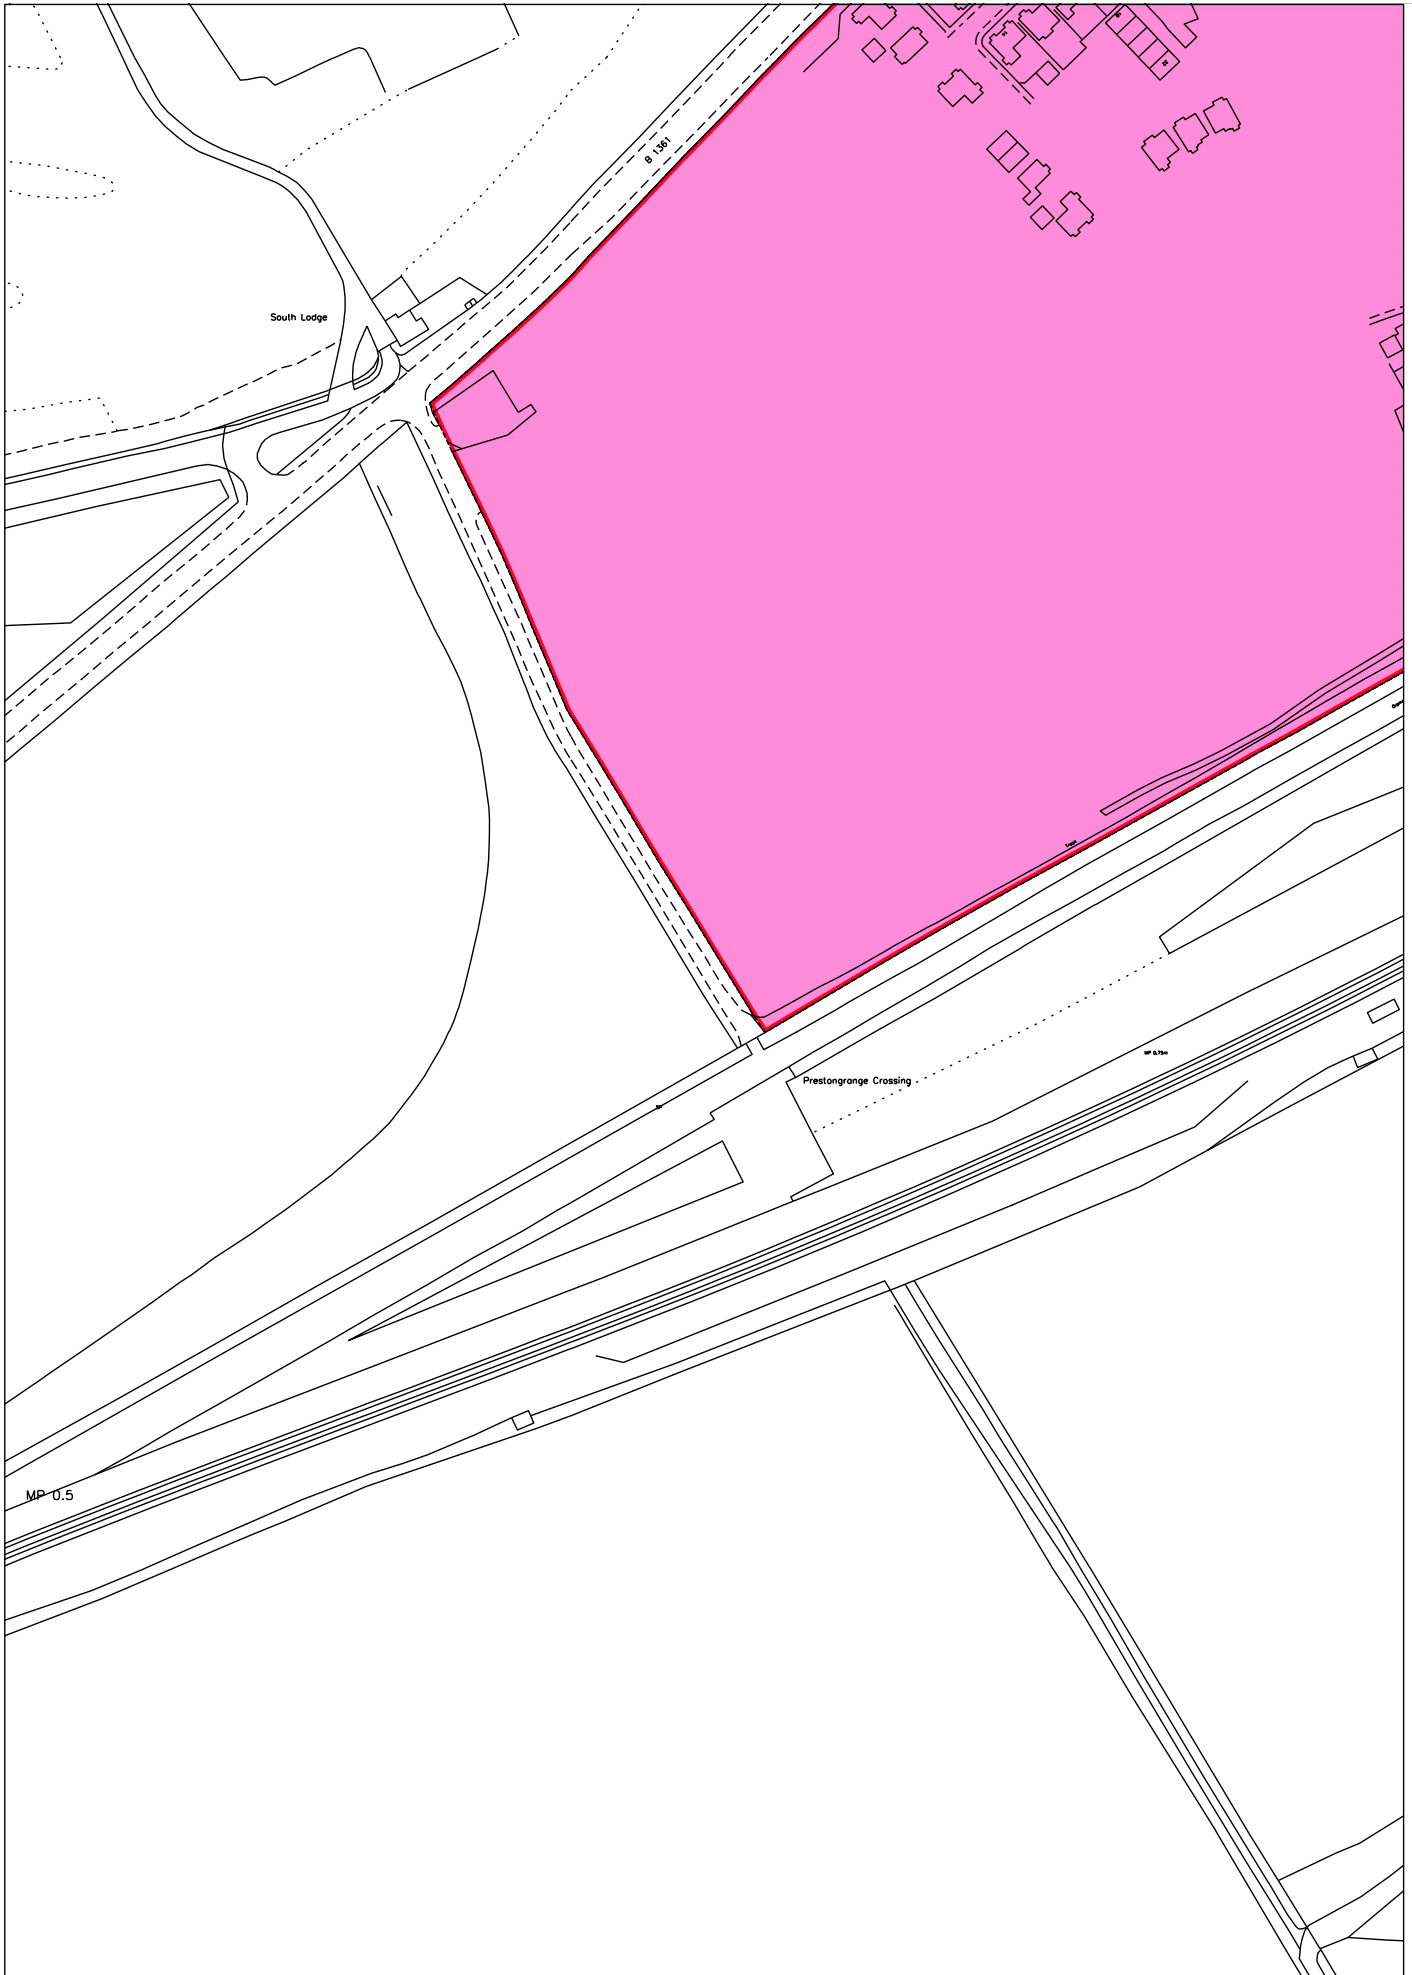


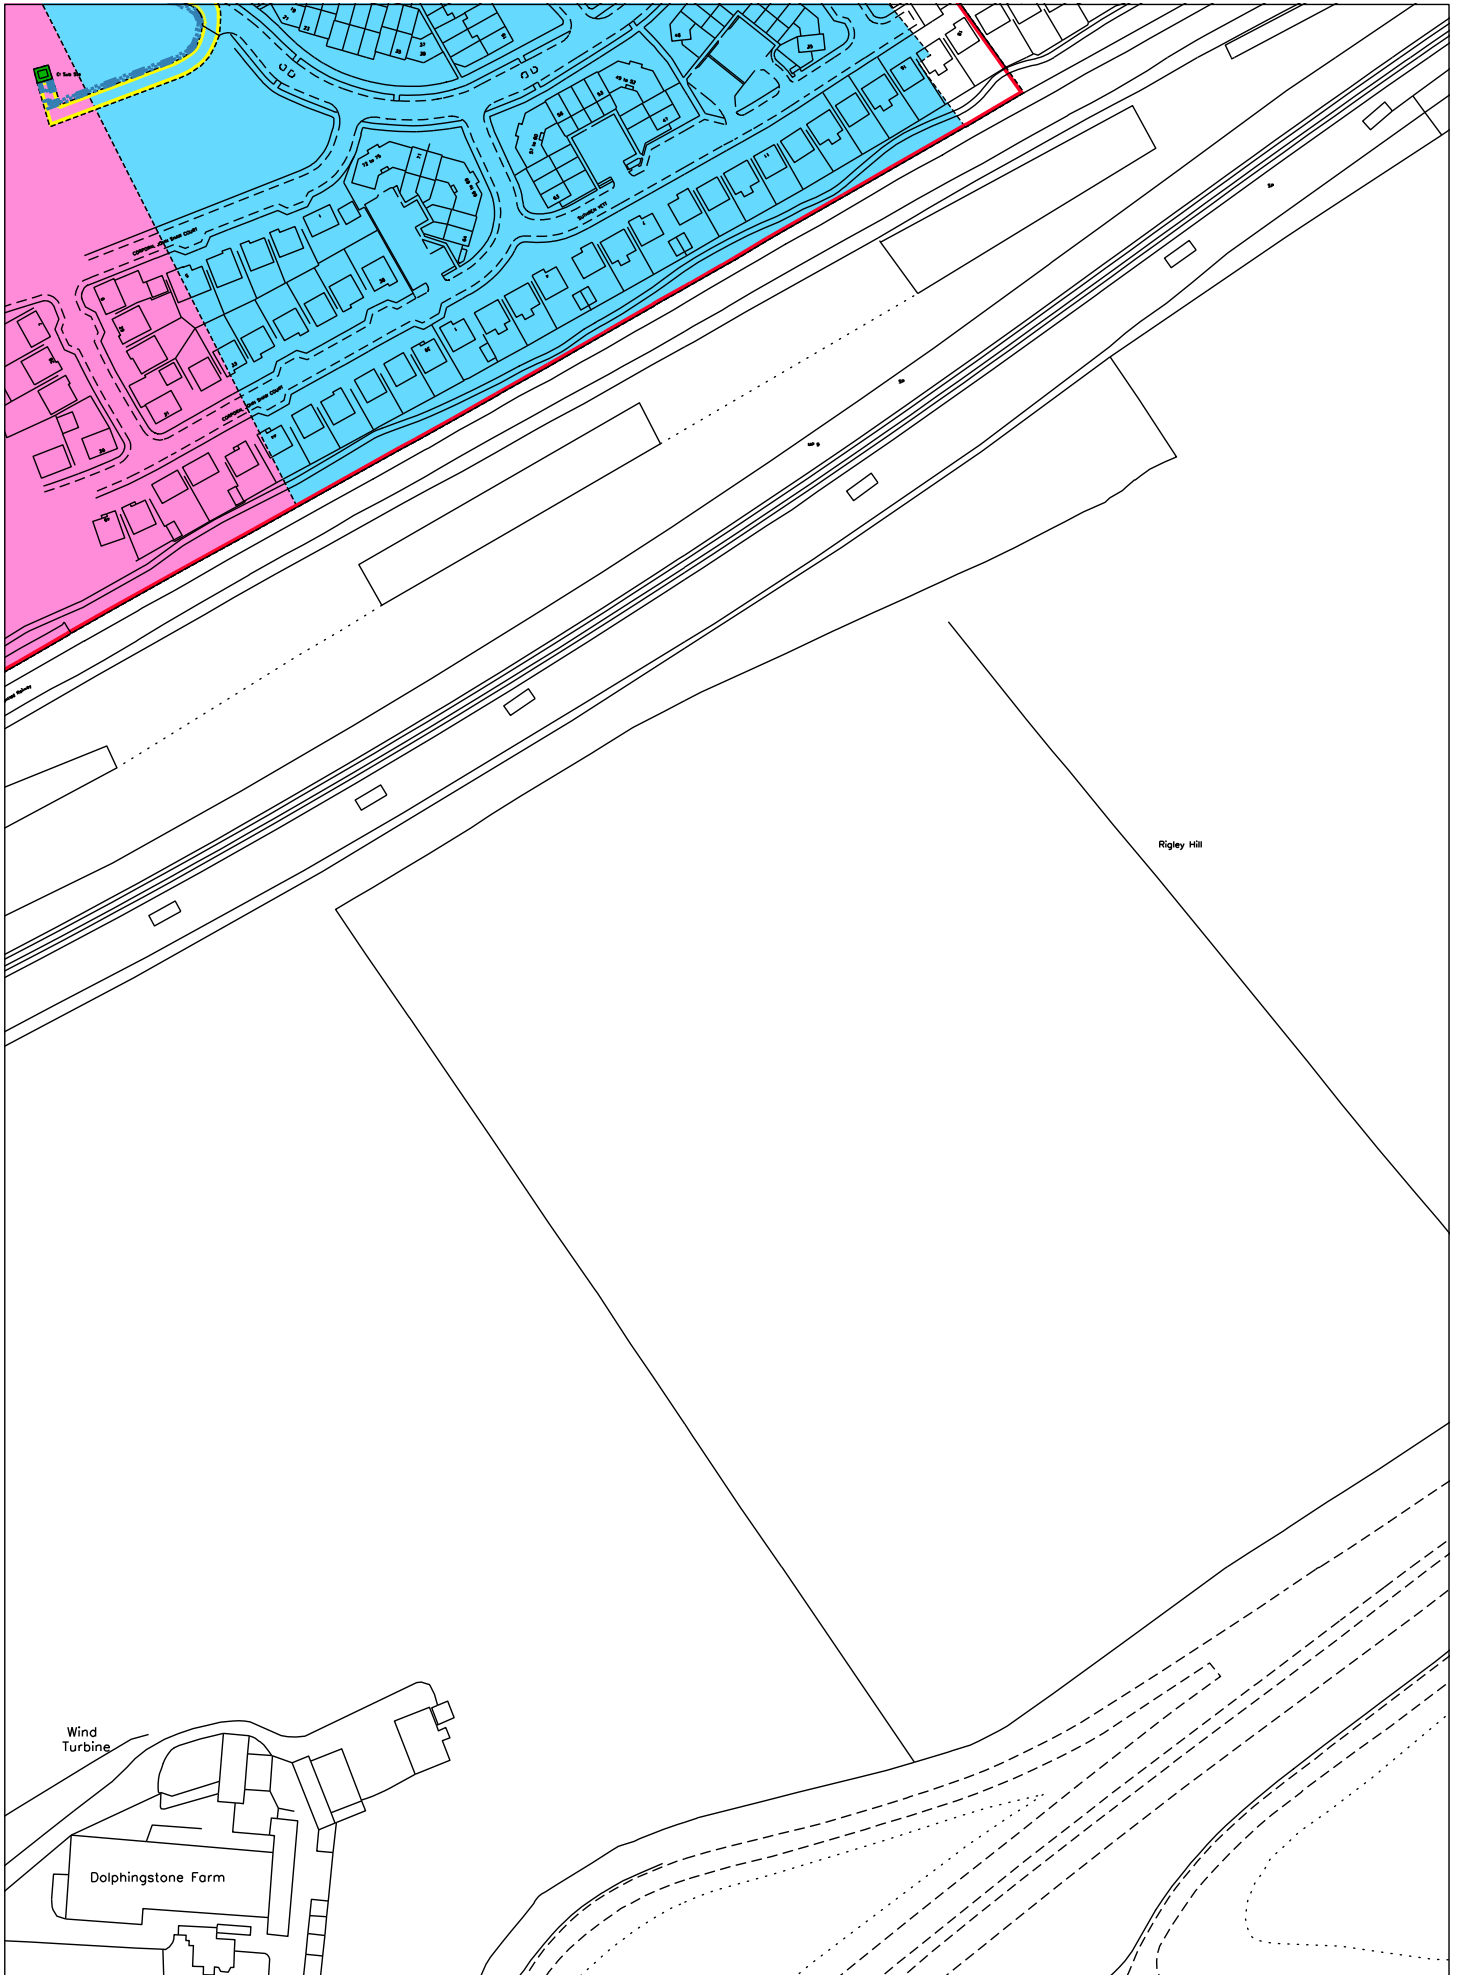

LAND REGISTER OF SCOTLAND	Officer's ID/Date	Title	Number
	2696 8/4/2015		ELN16292

SUPPLEMENTARY PLAN 2
TO THE TITLE PLAN

NOTE: This copy is a reduction
of the original plan.

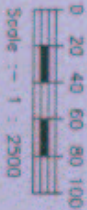

This is the plan referred to in the
foregoing Deed of Conditions

[Signature]
DEREK JONES WILSON

[Signature]
Derek Jones Wilson

PLAN REFERS TO
DAVID WILSON HOMES SCOTLAND
SILVER MEADOWS
PRESTONPANS
Messer Deed of Conditions

LAND REGISTER OF SCOTLAND	Officer's ID/Date	Title	Number
	2696 8/4/2015		ELN16292

NOTE: This copy is a reduction of the original plan.

20



SUPPLEMENTARY PLAN 3
TO THE TITLE PLAN


LAND REGISTER
OF SCOTLAND

Officer's ID/Date

2696
8/4/2015

Title Number

ELN16292

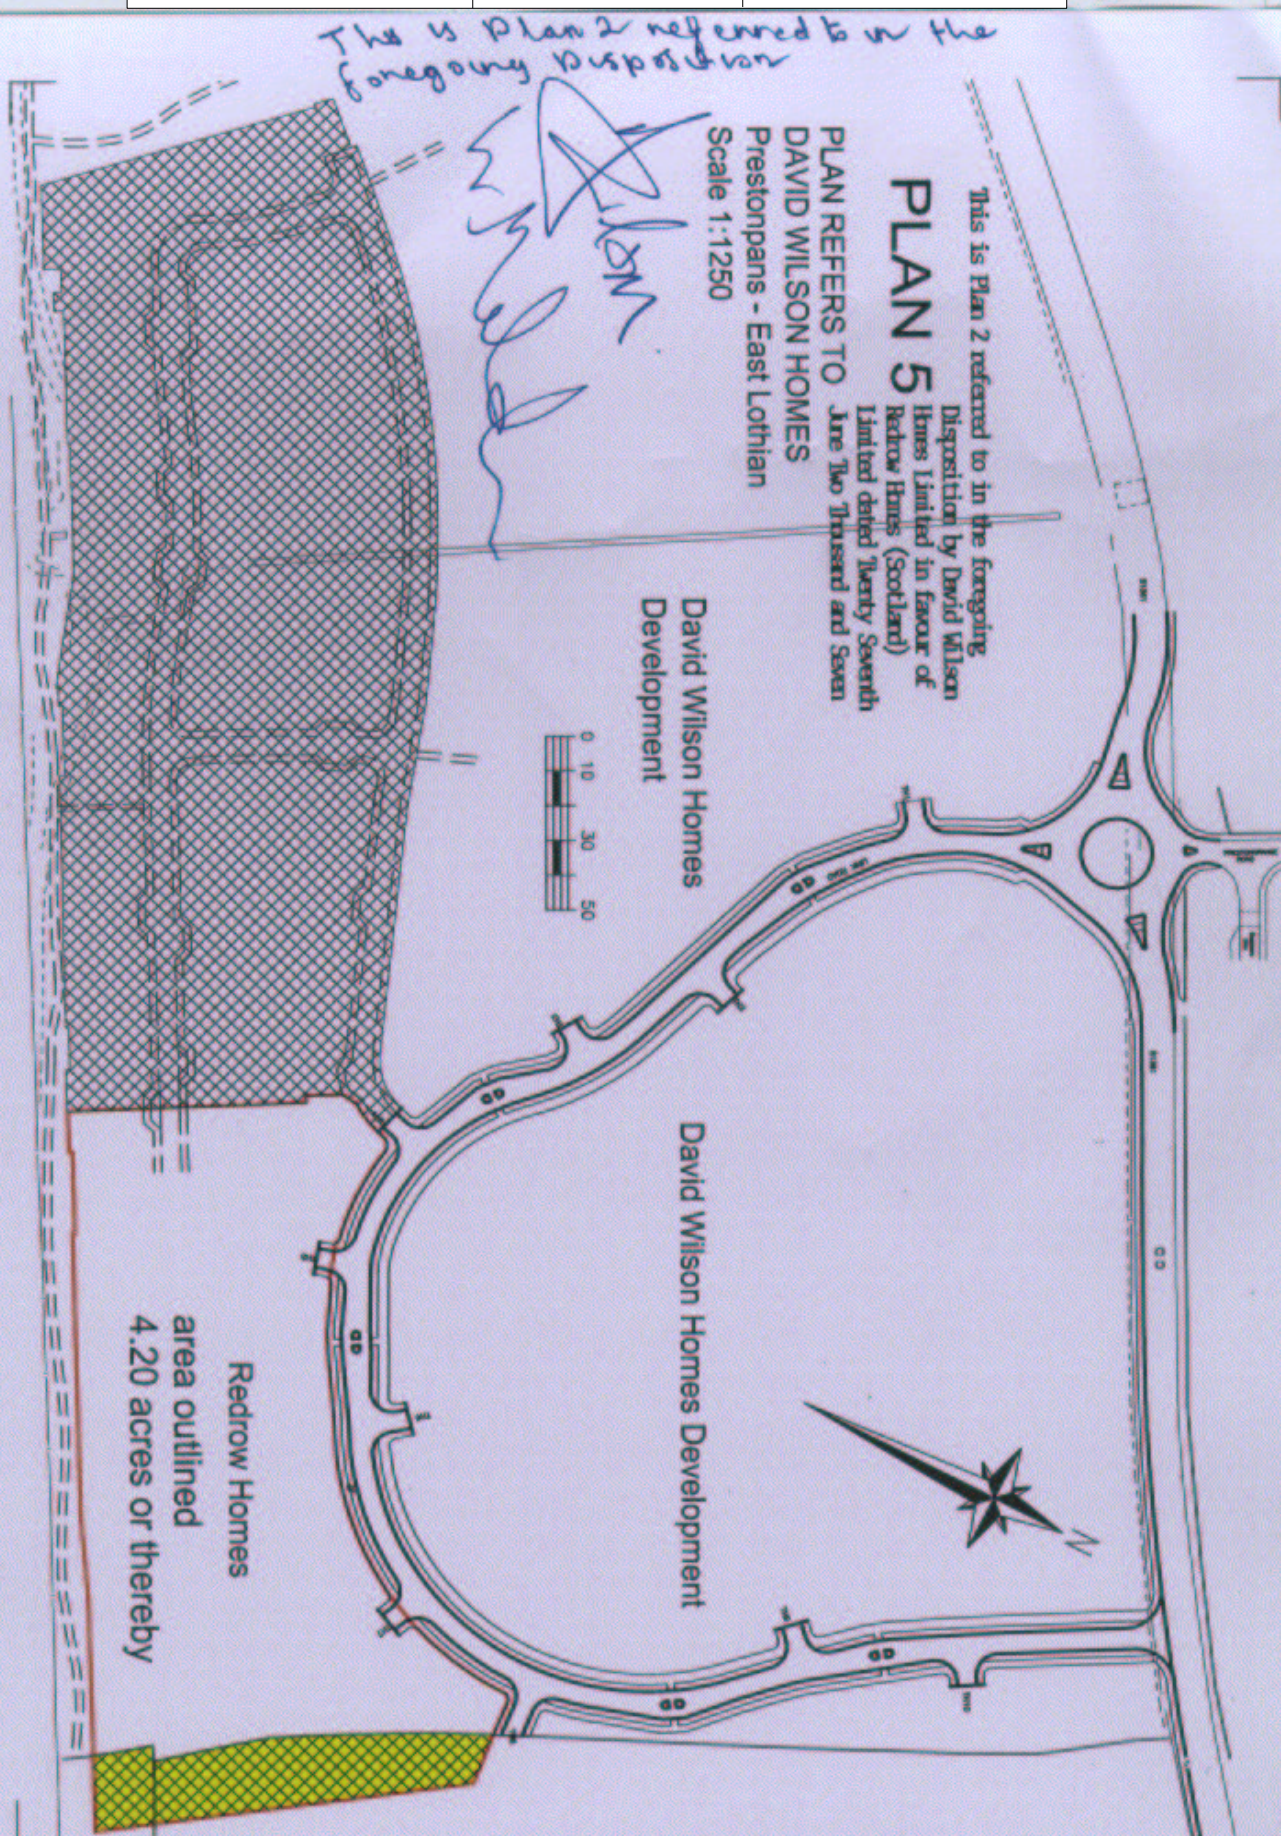

SUPPLEMENTARY PLAN 4
TO THE TITLE PLAN

LAND REGISTER OF SCOTLAND	Officer's ID/Date	Title Number
	2696 8/4/2015	ELN16292

SUPPLEMENTARY PLAN 5
TO THE TITLE PLAN

NOTE: This copy is a reduction
of the original plan.

