
 
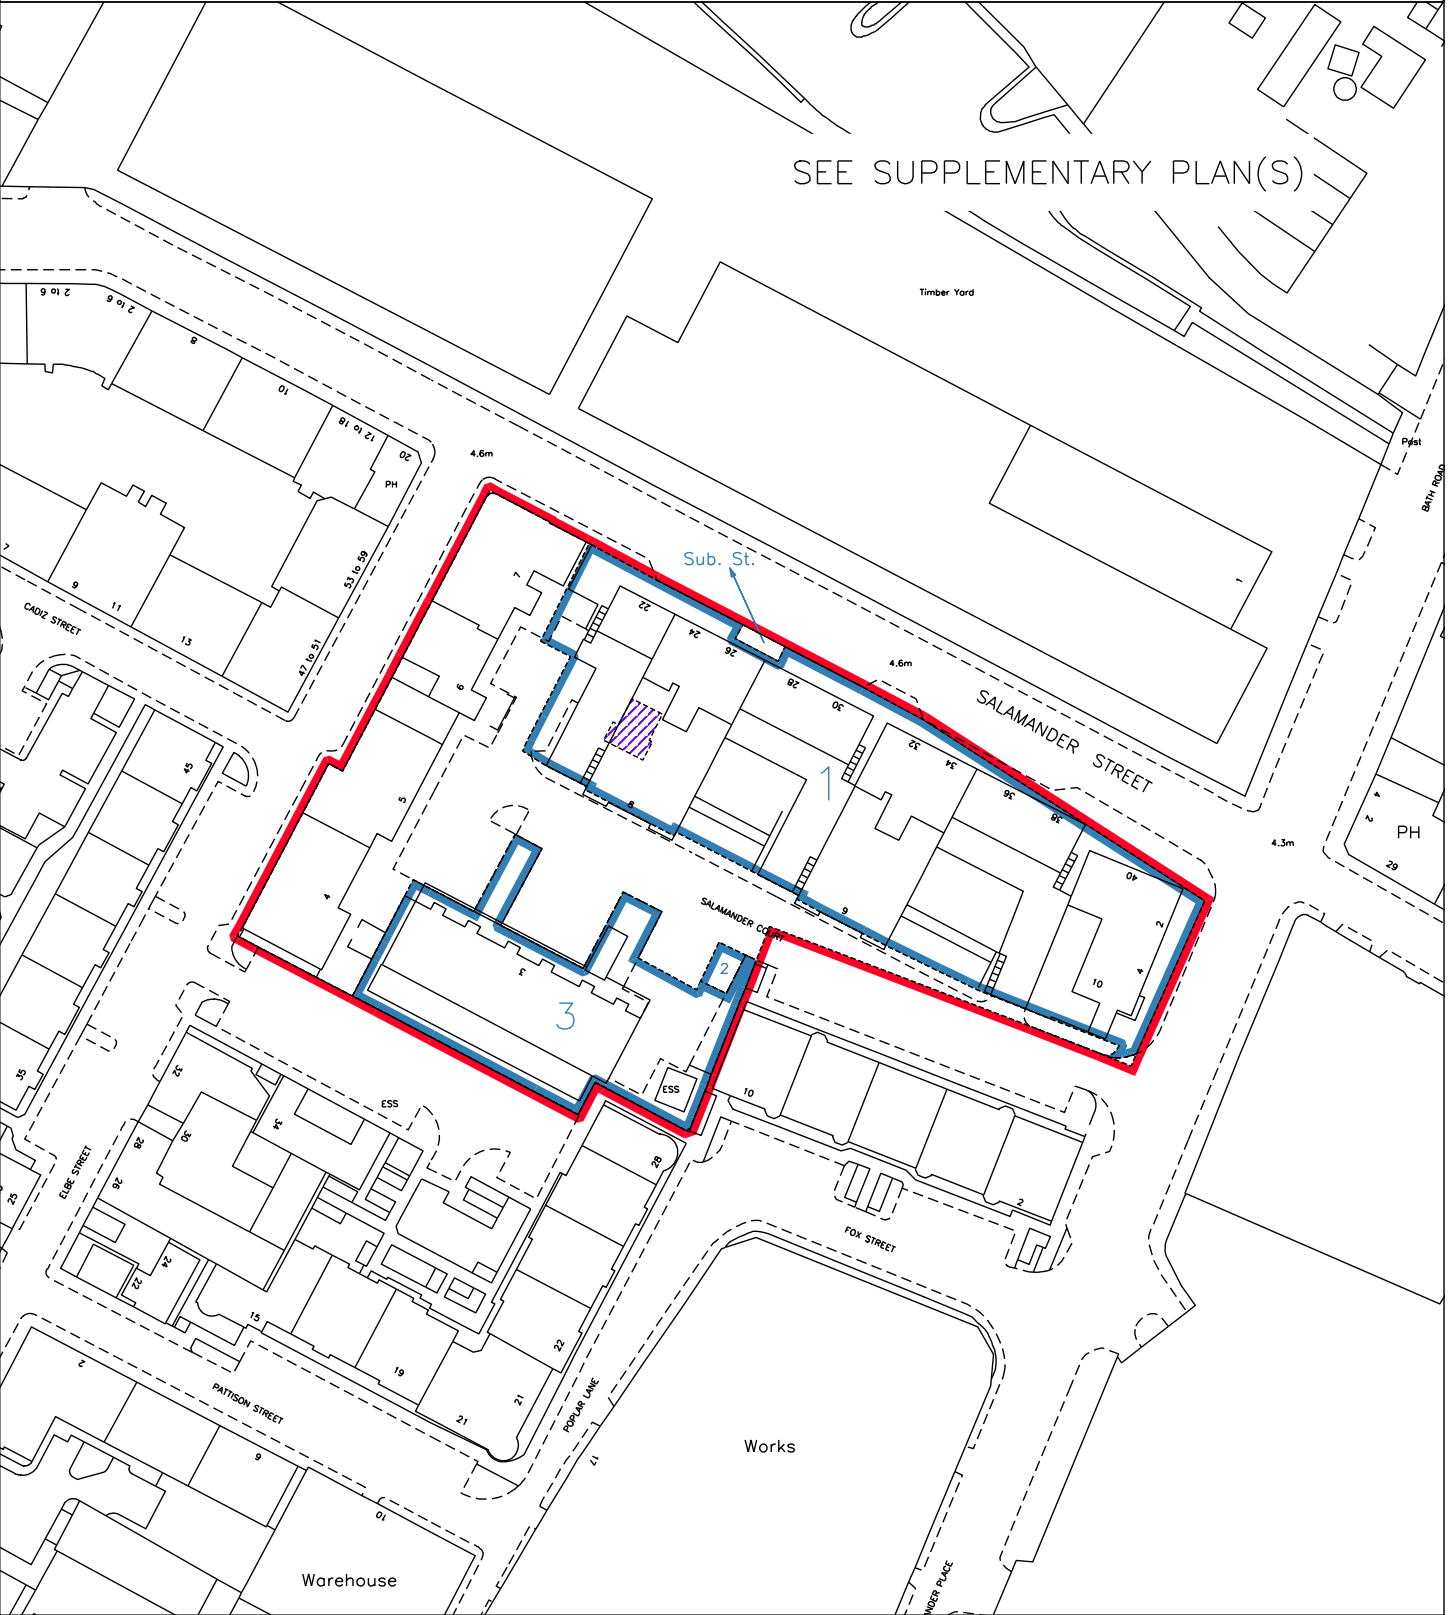


 LAND REGISTER OF SCOTLAND	Officer's ID / Date	TITLE NUMBER
	4956 14/1/2011	MID116960
	ORDNANCE SURVEY NATIONAL GRID REFERENCE	70m 
NT2776SW NT2776SE NT2776NW NT2776NE		Survey Scale
		1/1250

CROWN COPYRIGHT © – This copy has been produced from the ROS Digital Mapping System on 30/03/2021 with the authority of Ordnance Survey under Section 47 of the Copyright, Designs and Patents Act 1988. Unless there is a relevant exception to copyright, the copy must not be copied without the prior permission of the copyright owner. OS Licence no 100041182.

 


 LAND REGISTER OF SCOTLAND	Officer's ID / Date	Supplementary Plan to Title
	2020 20/12/2010	MID116960-1
	ORDNANCE SURVEY NATIONAL GRID REFERENCE	70m 
NT2776SW NT2776SE NT2776NW NT2776NE		Survey Scale 1/1250

CROWN COPYRIGHT © – This copy has been produced from the ROS Digital Mapping System on 30/03/2021 with the authority of Ordnance Survey under Section 47 of the Copyright, Designs and Patents Act 1988. Unless there is a relevant exception to copyright, the copy must not be copied without the prior permission of the copyright owner. OS Licence no 100041182.



LAND REGISTER OF SCOTLAND	Officer's ID/Date	Title Number
	4956 14/1/2011	MID116960

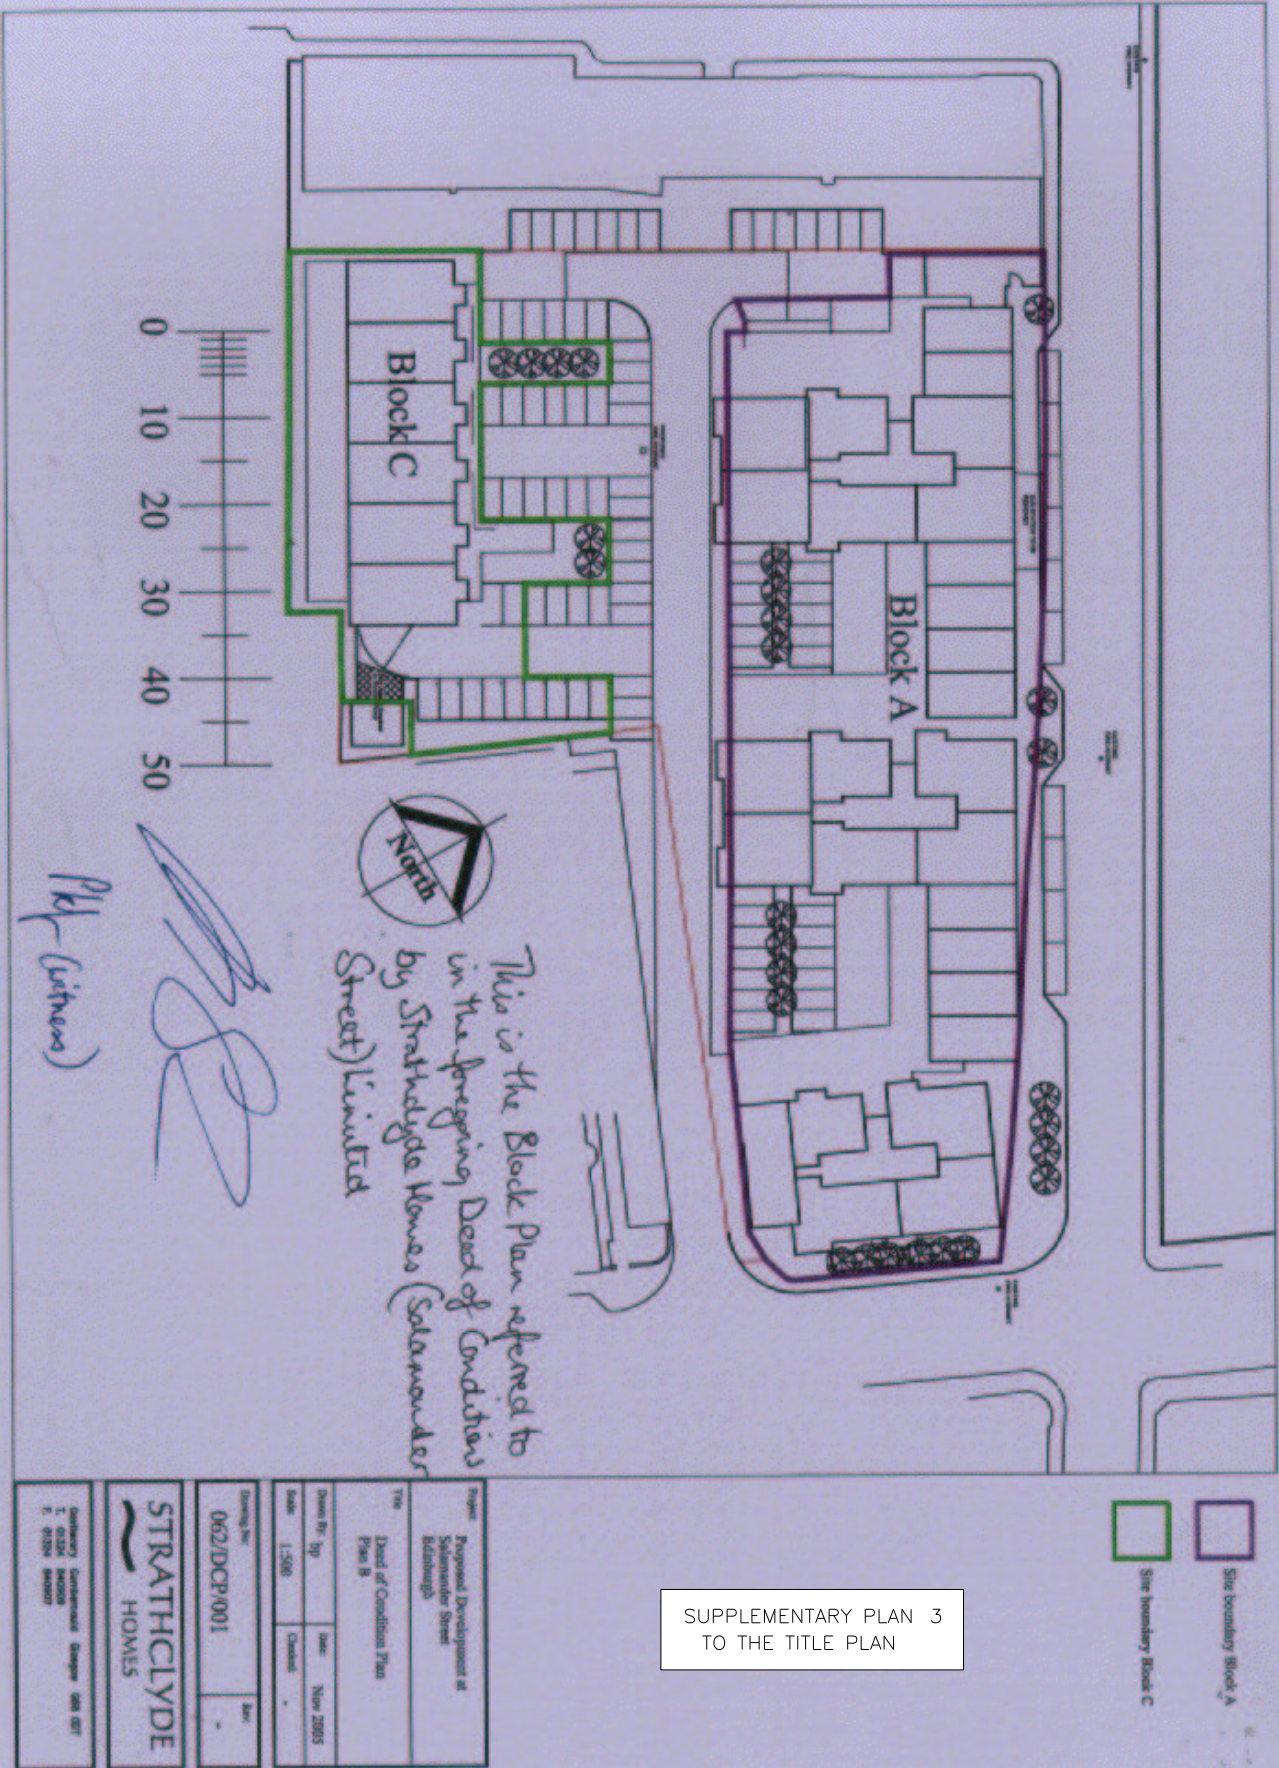

SUPPLEMENTARY PLAN 3
TO THE TITLE PLAN

LAND REGISTER OF SCOTLAND	Officer's ID/Date	Title	Number
	4956 14/1/2011		MID116960



Project: Proposed Development at Selamander Street Edinburgh	
Title: Deed of Conditions Plan Plan A	
Drawn By: jlp	Date: Nov 2005
Scale: 1:500	Created: -
Drawing No: 062/IDCP/001	
Rev: -	
STRATHCLYDE HOMES	
Consulting Architect: Design 060 807 T: 0202 840286 F: 0202 840287	