



LAND REGISTER
OF SCOTLAND

Officer's ID / Date

2719
19/2/2019

TITLE NUMBER

MID87956



ORDNANCE SURVEY
NATIONAL GRID REFERENCE

70m

NT2868NE NT2968NW NT2869SE NT2969SW

Survey Scale

1/1250

CROWN COPYRIGHT © - This copy has been produced from the ROS Digital Mapping System on 02/04/2021 with the authority of Ordnance Survey under Section 47 of the Copyright, Designs and Patents Act 1988. Unless there is a relevant exception to copyright, the copy must not be copied without the prior permission of the copyright owner. OS Licence no 100041182.

SEE SUPPLEMENTARY PLAN(S)

Play Area

Recreation Ground

Trees


MOREDUN PARK VIEW


MOREDUN DELL

MOREDUN DELL

MOREDUN PARK

St John Vianney
RC Church
Parish

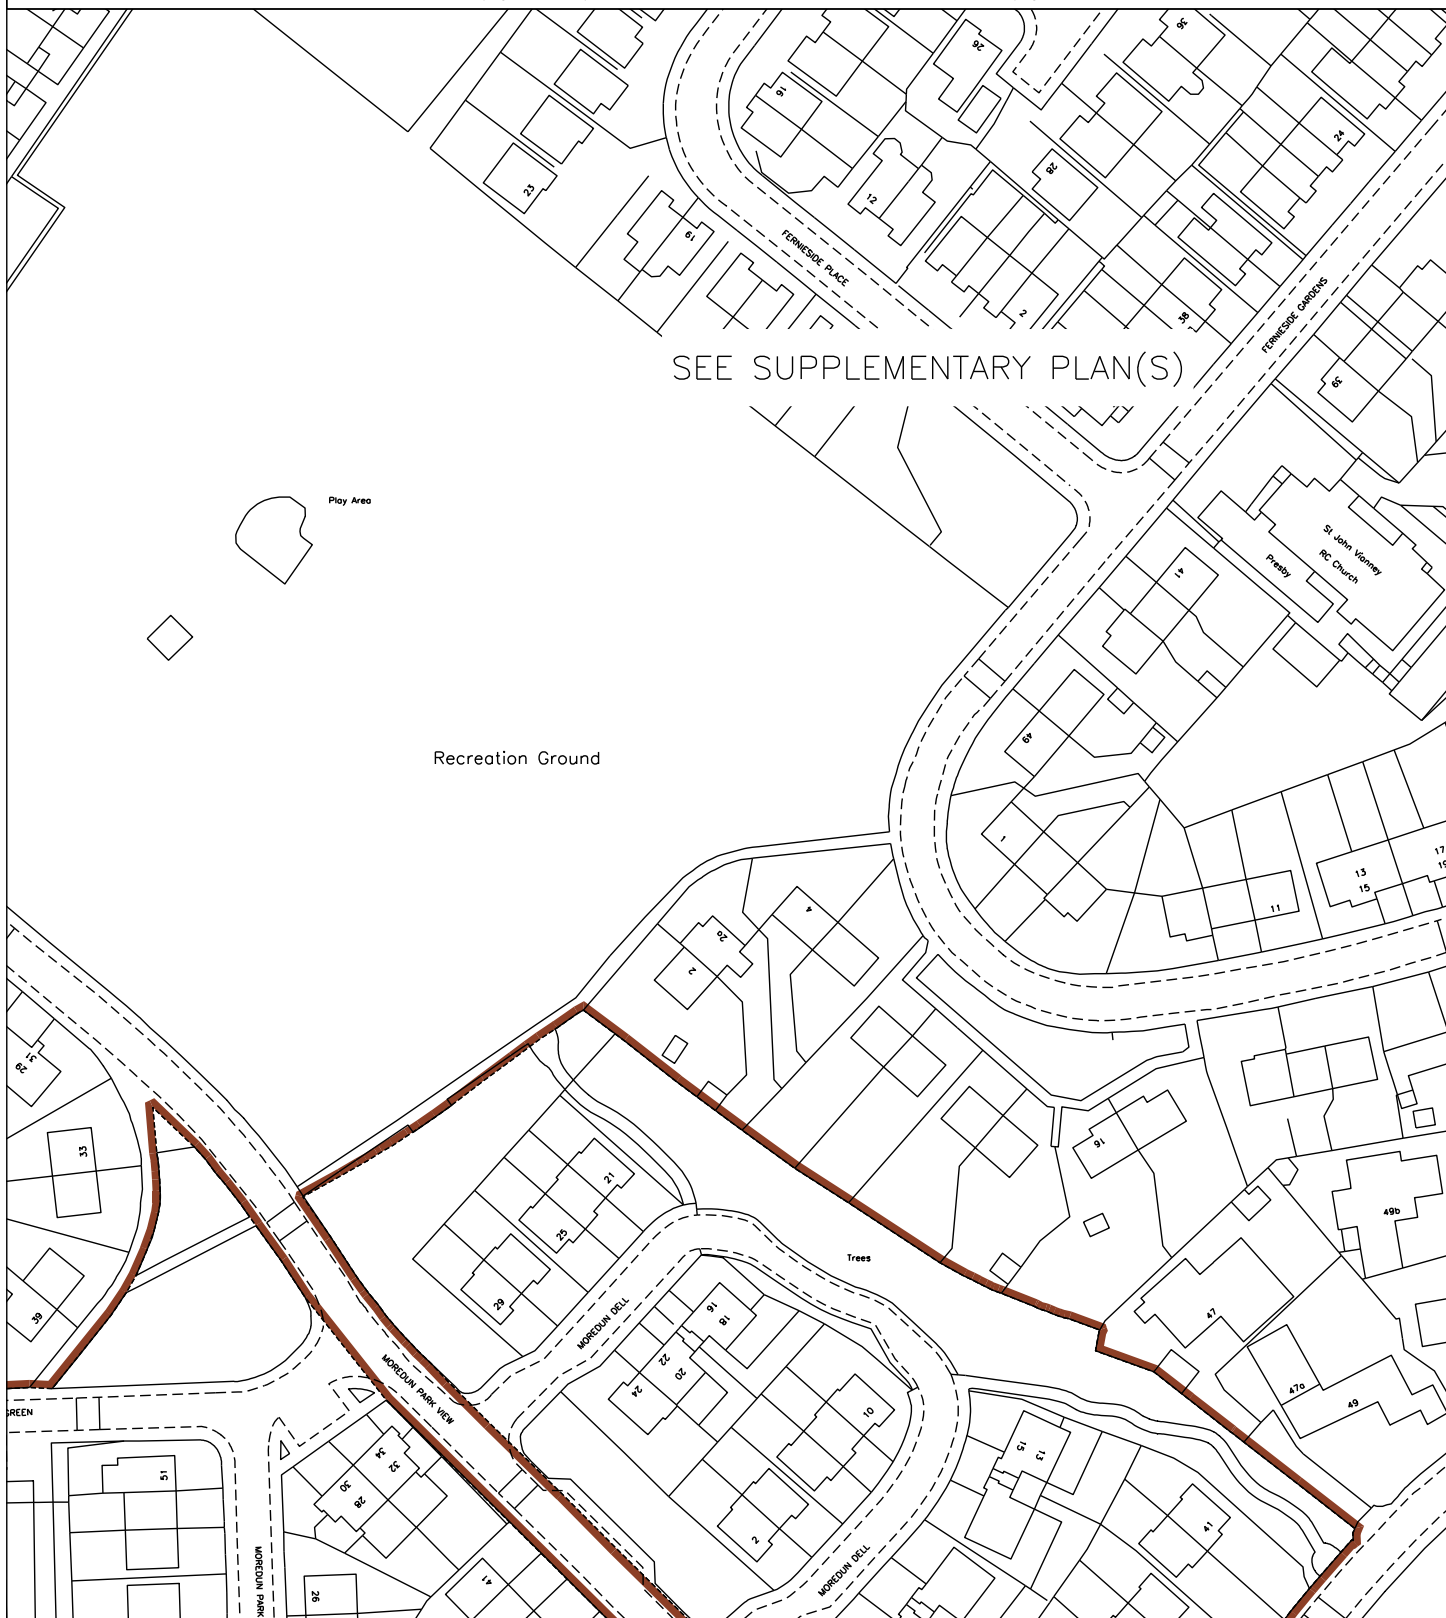

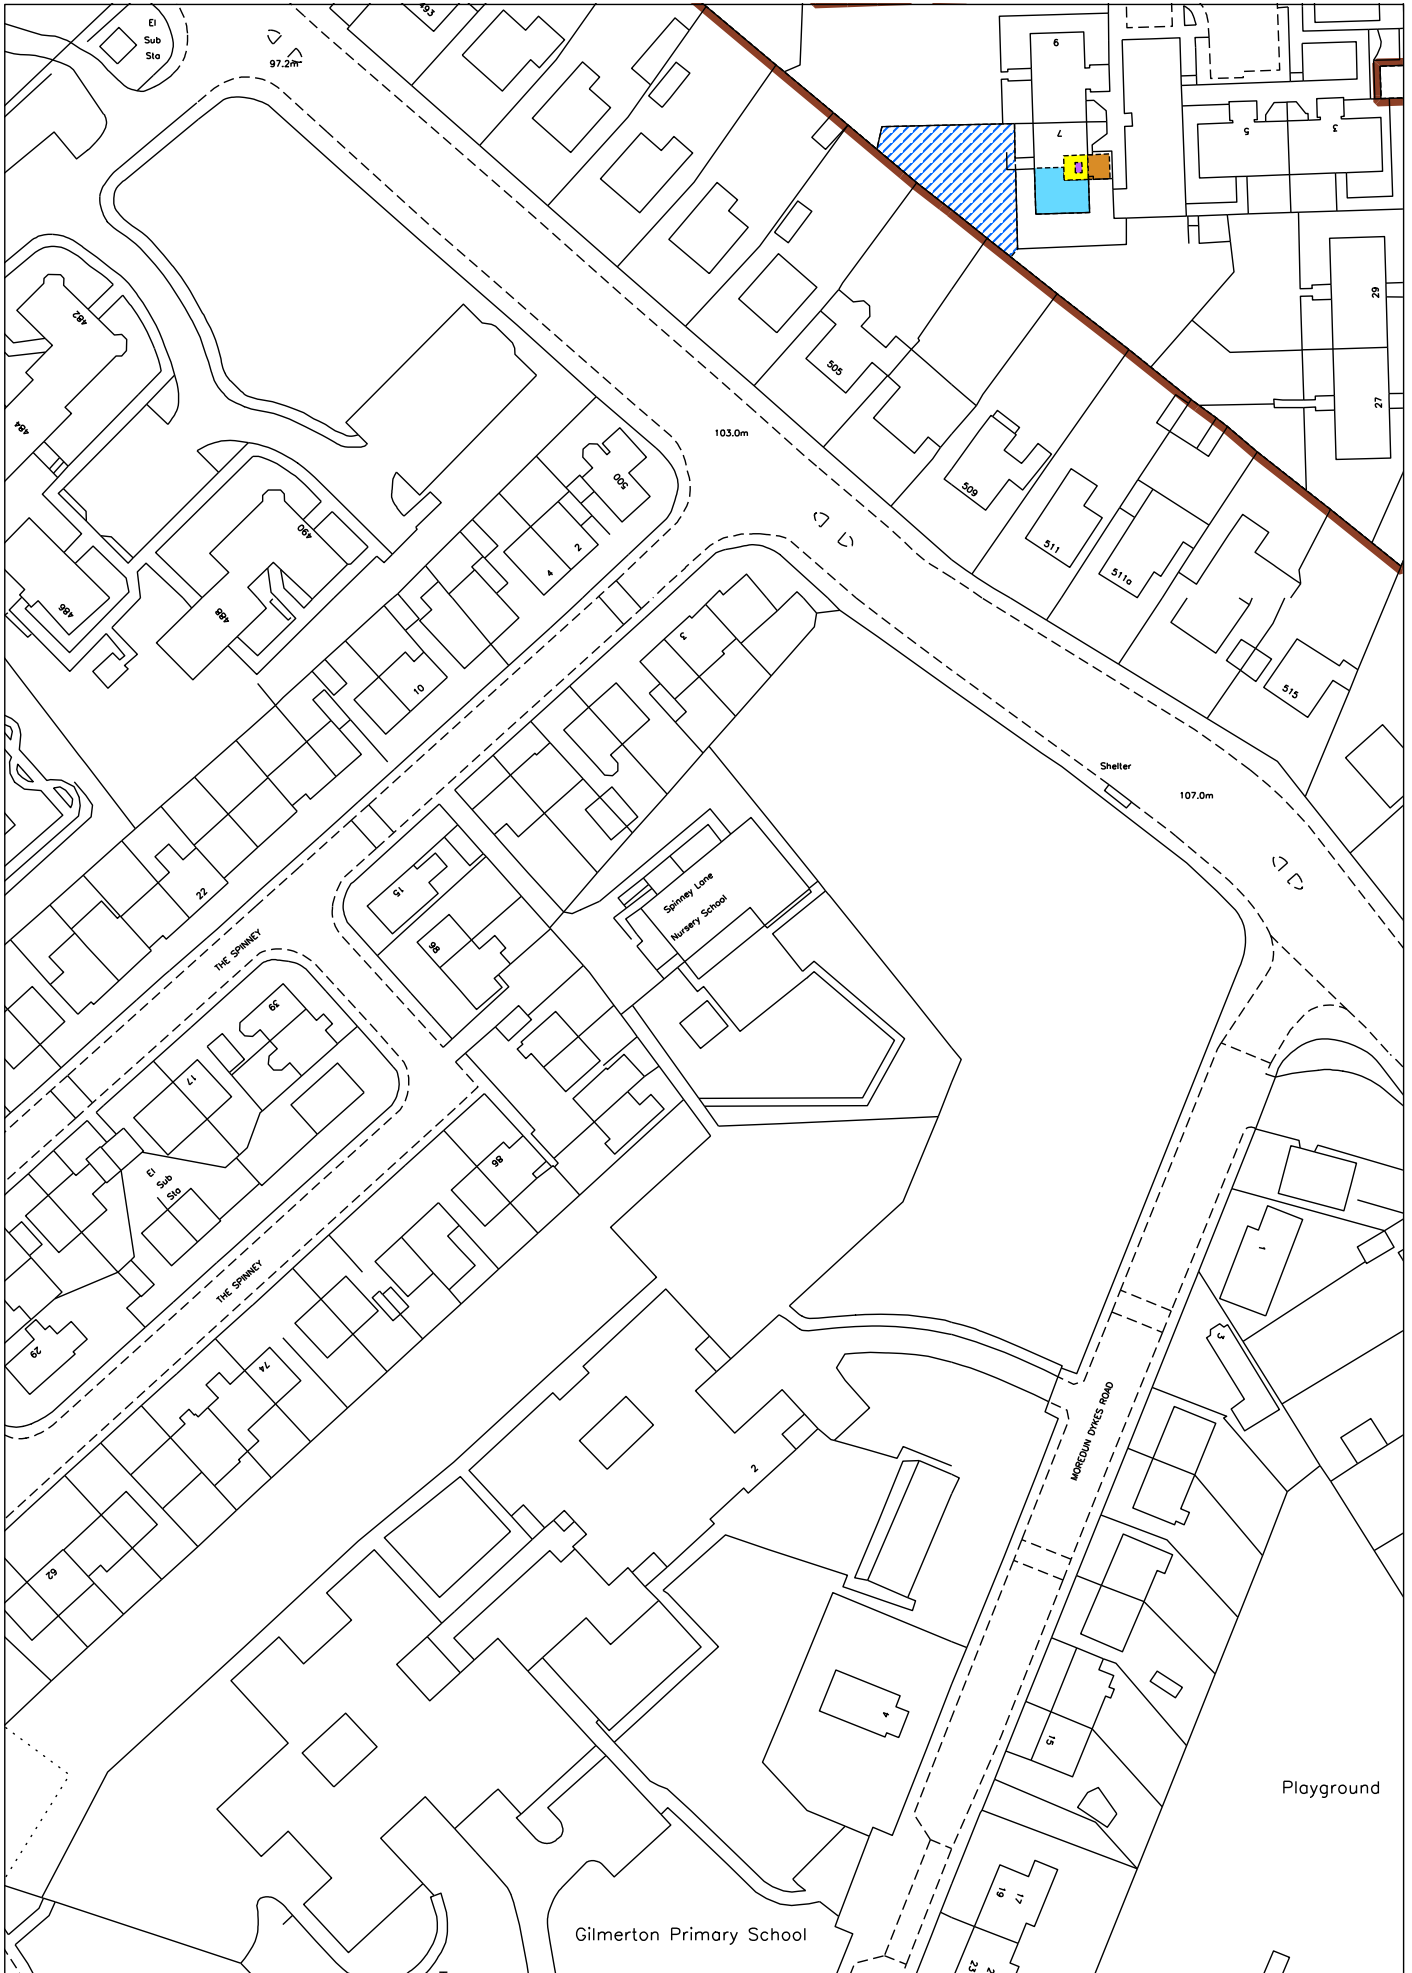



LAND REGISTER
OF SCOTLAND

Officer's ID/Date

2719
19/2/2019

Title Number

MID87956

This is the plan referred to in the foregoing Deed of Conditions by Dundee Cairnmore Housing Association
United dated 9th July 2010
S. M. M.
for and on behalf of Dundee Cairnmore Housing Association Limited



- ROADS
- FOOTPATHS / FOOTWAYS
- PARKING BAYS
- ACCESS PATHS
- BIN STORES
- ESTATE GARDEN GROUND
- BLOCK GARDEN GROUND
- PRIVATE GARDEN GROUND
- TENANTED GARDEN GROUND

NOTE: This copy is a reduction of the original plan.

SUPPLEMENTARY PLAN
TO THE TITLE PLAN