


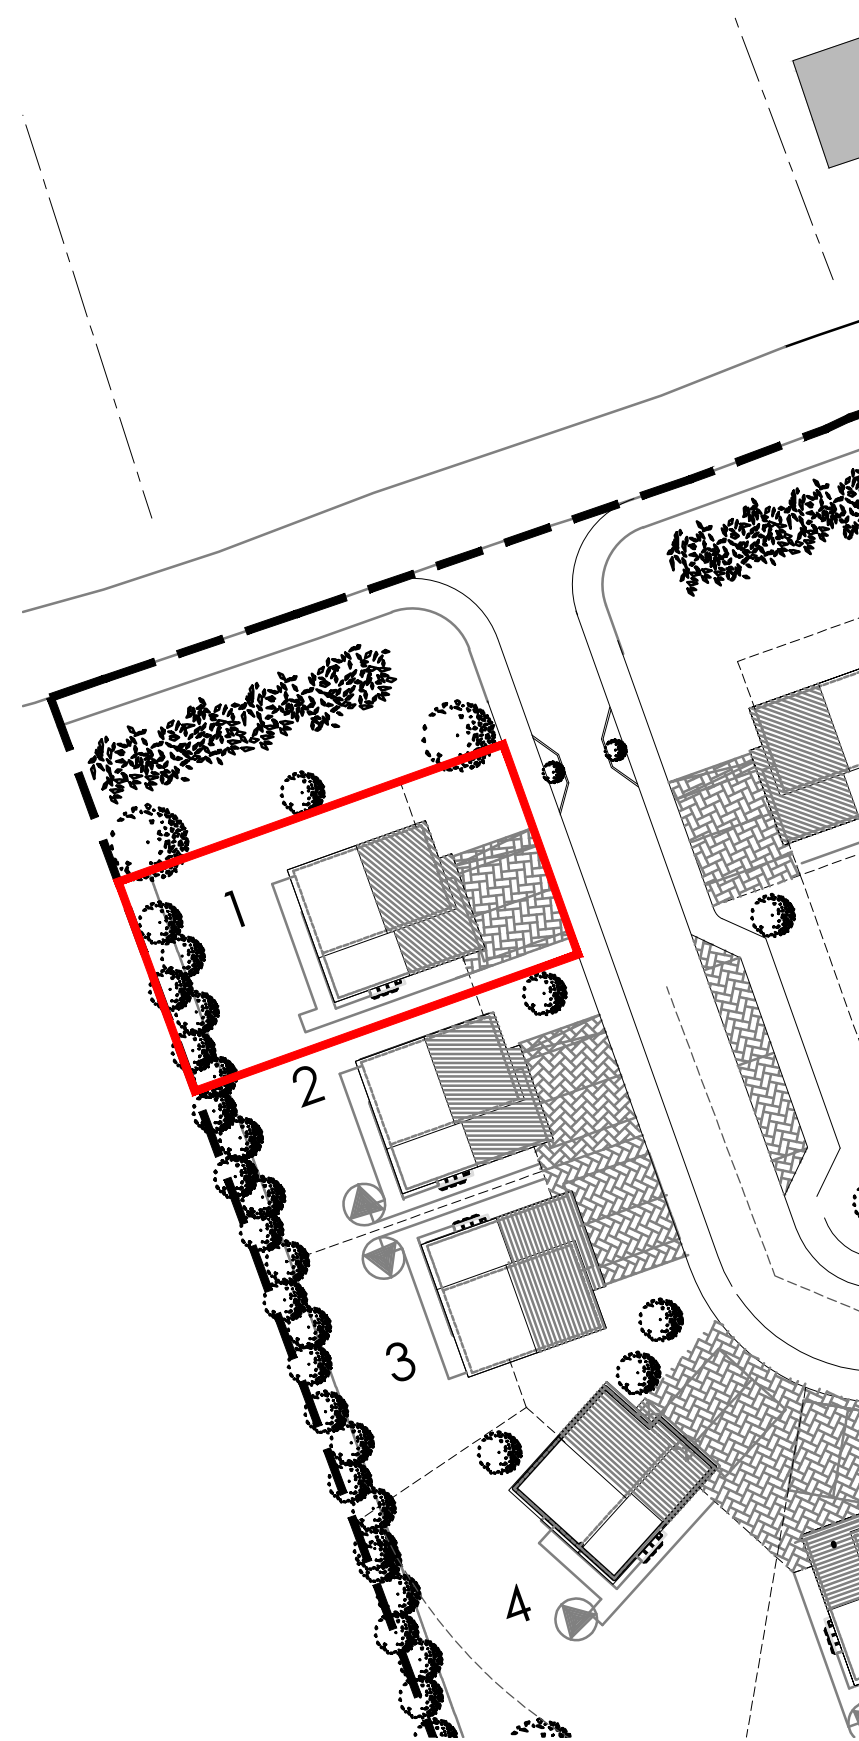



Context Plan
1:1000 @ A3



Title Plan
1:500 @ A3

NORTH

NOTES
Do not scale from this drawing. All dimensions to be checked by the contractor before construction and prior to the fabrication of any component. Discrepancies to be reported to LMA Architects
This drawing is copyright of LMA Architects. This drawing cannot be copied or reproduced in part or full without the written consent of LMA Architects.

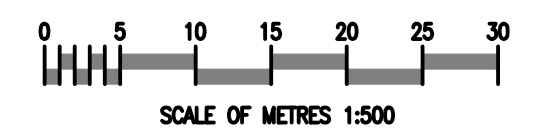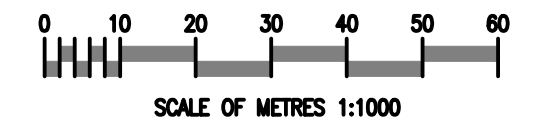

Revision	Date	Description	By



The Atrium | 6 New Road | Ayr, KA8 8EX | 01292611727
100 West George Street | Glasgow, G2 1PP | 01412642991
studio@l-m-a.co.uk | www.l-m-a.co.uk

Client
Hayhill Developments
Project
Housing Development
Hayhill - Phase 2

Description
Plot 1
Title Plan

Status		
TITLE PLAN		
Job Number	Drawing Number	Revision
2189	L(00)101	
Scale	Drawn / Checked By	Date
1:500 @ A3	VCP / AJL	Nov '22