

 
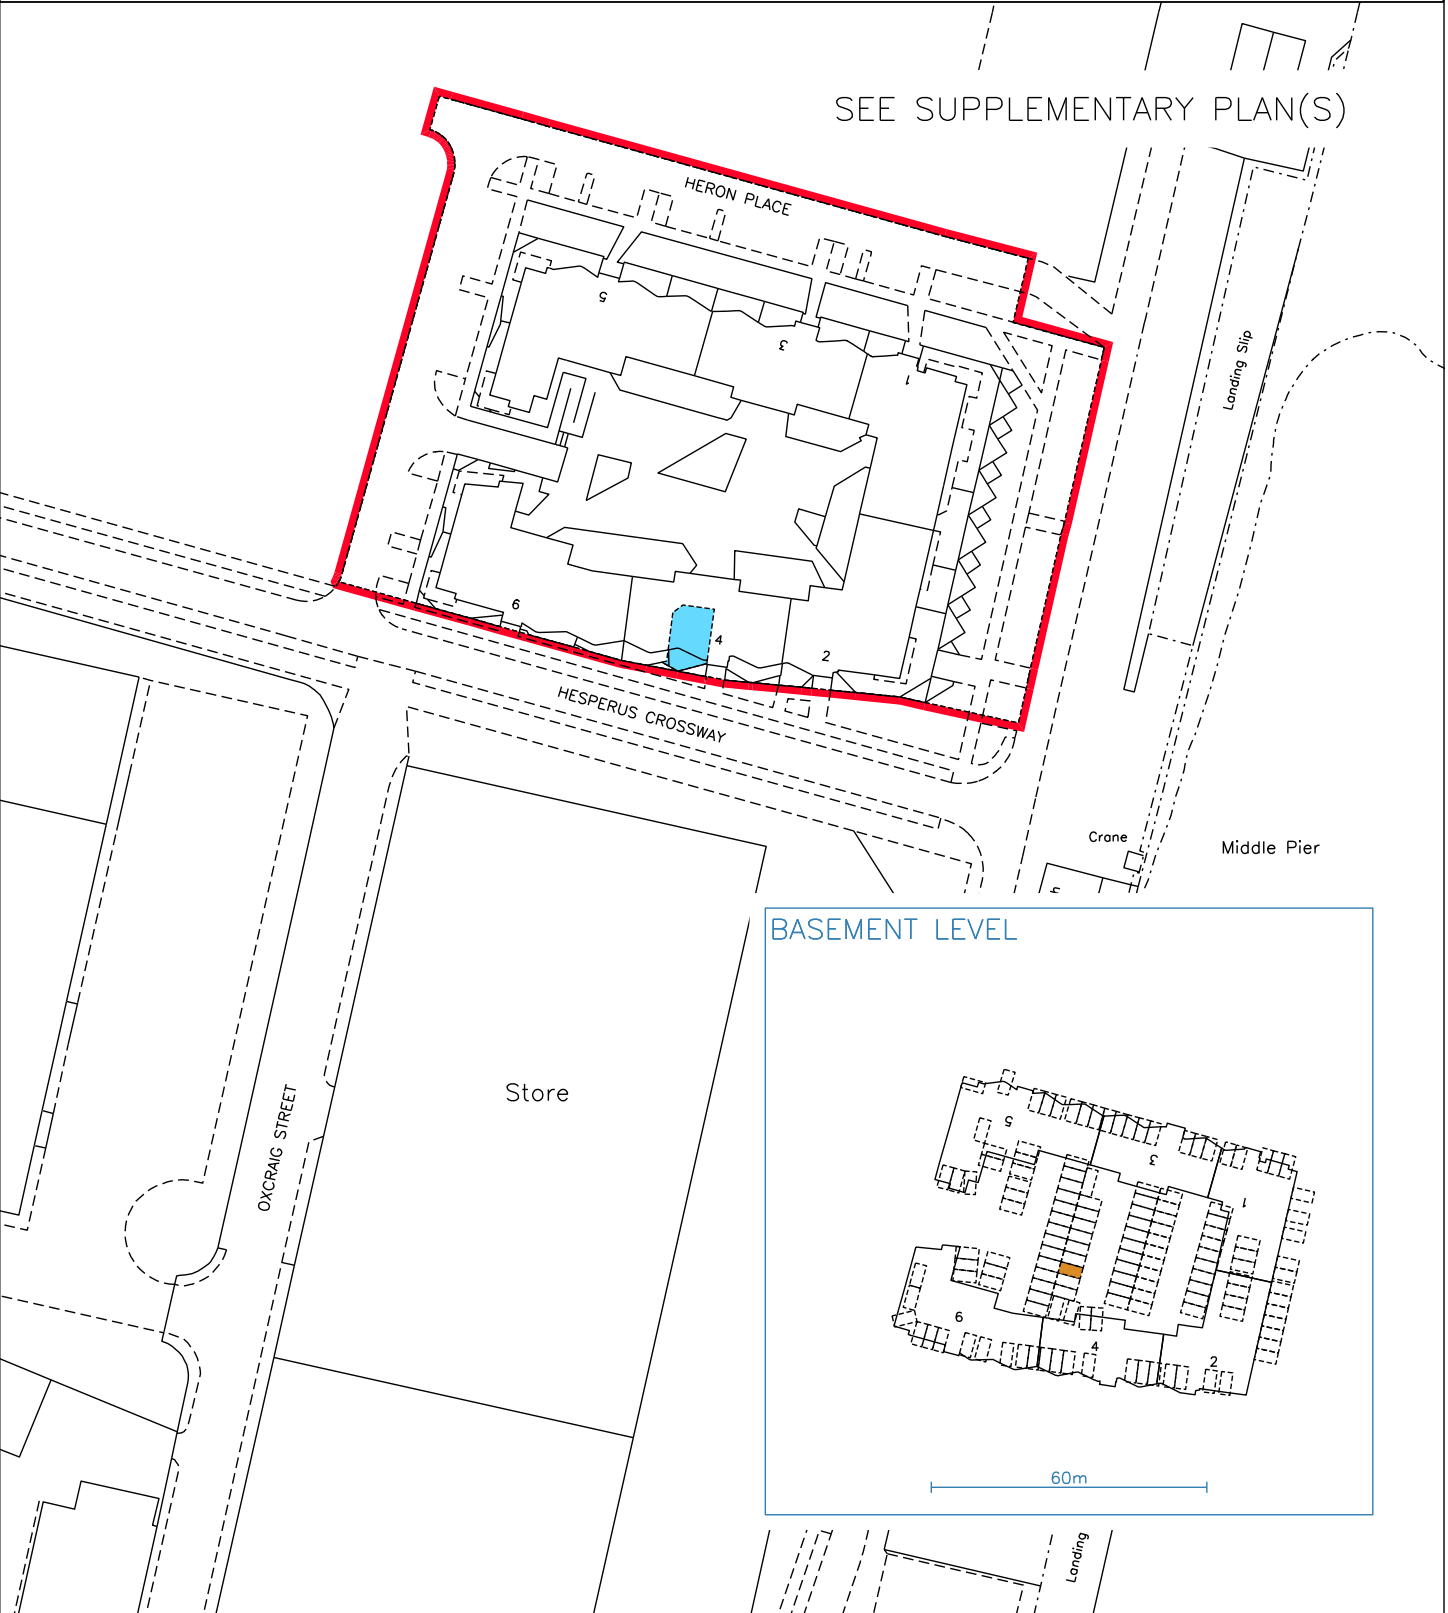


 LAND REGISTER OF SCOTLAND	Officer's ID / Date	TITLE NUMBER
	4780 19/3/2008	MID86556
	ORDNANCE SURVEY NATIONAL GRID REFERENCE	70m 
NT2377SE NT2377NE		Survey Scale
		1/1250


CROWN COPYRIGHT © – This copy has been produced from the ROS Digital Mapping System on 02/04/2021 with the authority of Ordnance Survey under Section 47 of the Copyright, Designs and Patents Act 1988. Unless there is a relevant exception to copyright, the copy must not be copied without the prior permission of the copyright owner. OS Licence no 100041182.

 

 LAND REGISTER OF SCOTLAND	Officer's ID / Date	Supplementary Plan to Title
	3083 8/5/2012	MID86556-1
	ORDNANCE SURVEY NATIONAL GRID REFERENCE	665m 
NT2276SE NT2376SW NT2376SE NT2476SW		Survey Scale 1/1250
CROWN COPYRIGHT © – This copy has been produced from the ROS Digital Mapping System on 02/04/2021 with the authority of Ordnance Survey under Section 47 of the Copyright, Designs and Patents Act 1988. Unless there is a relevant exception to copyright, the copy must not be copied without the prior permission of the copyright owner. OS Licence no 100041182.		

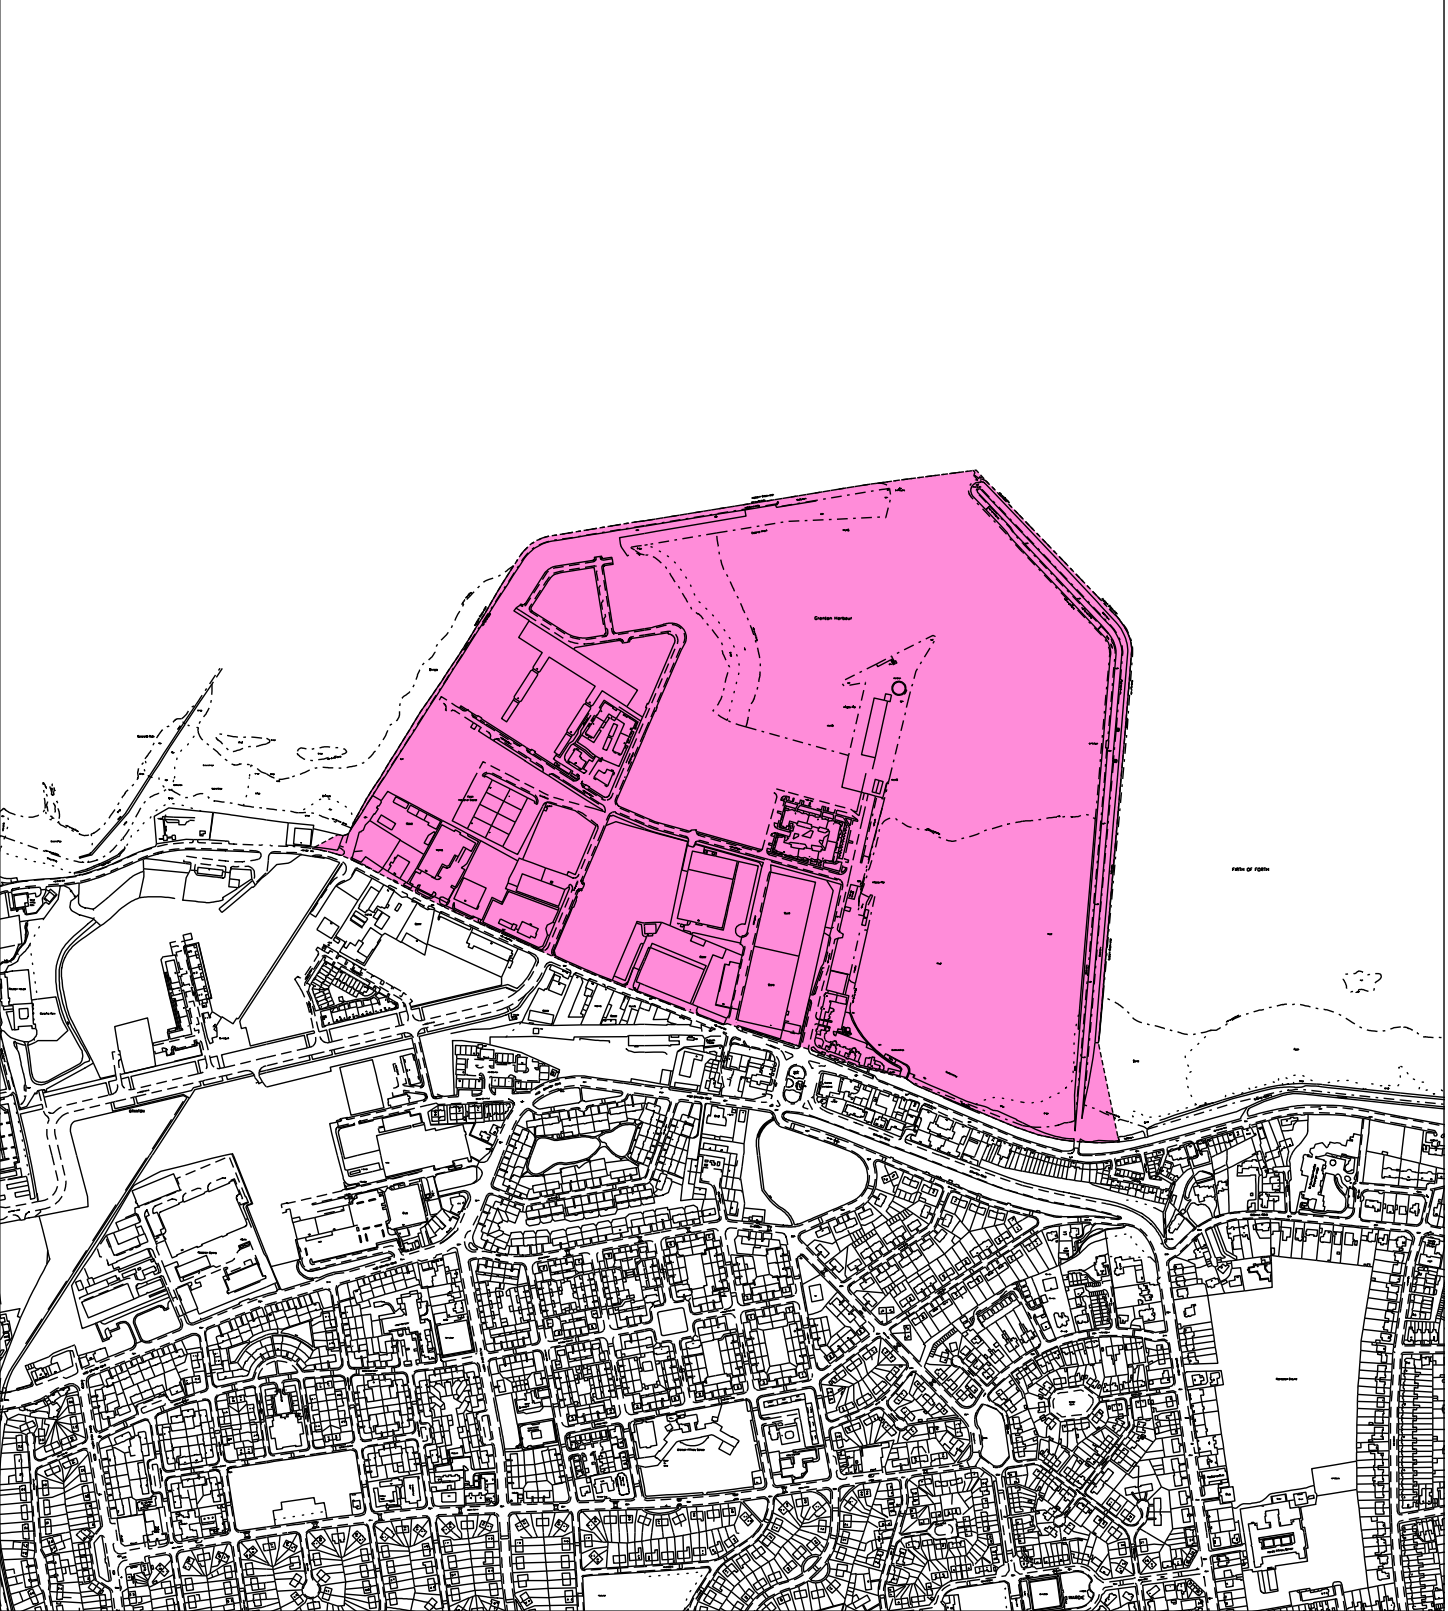

Officer's ID/Date	Title	Number
4780 19/3/2008		MID86556

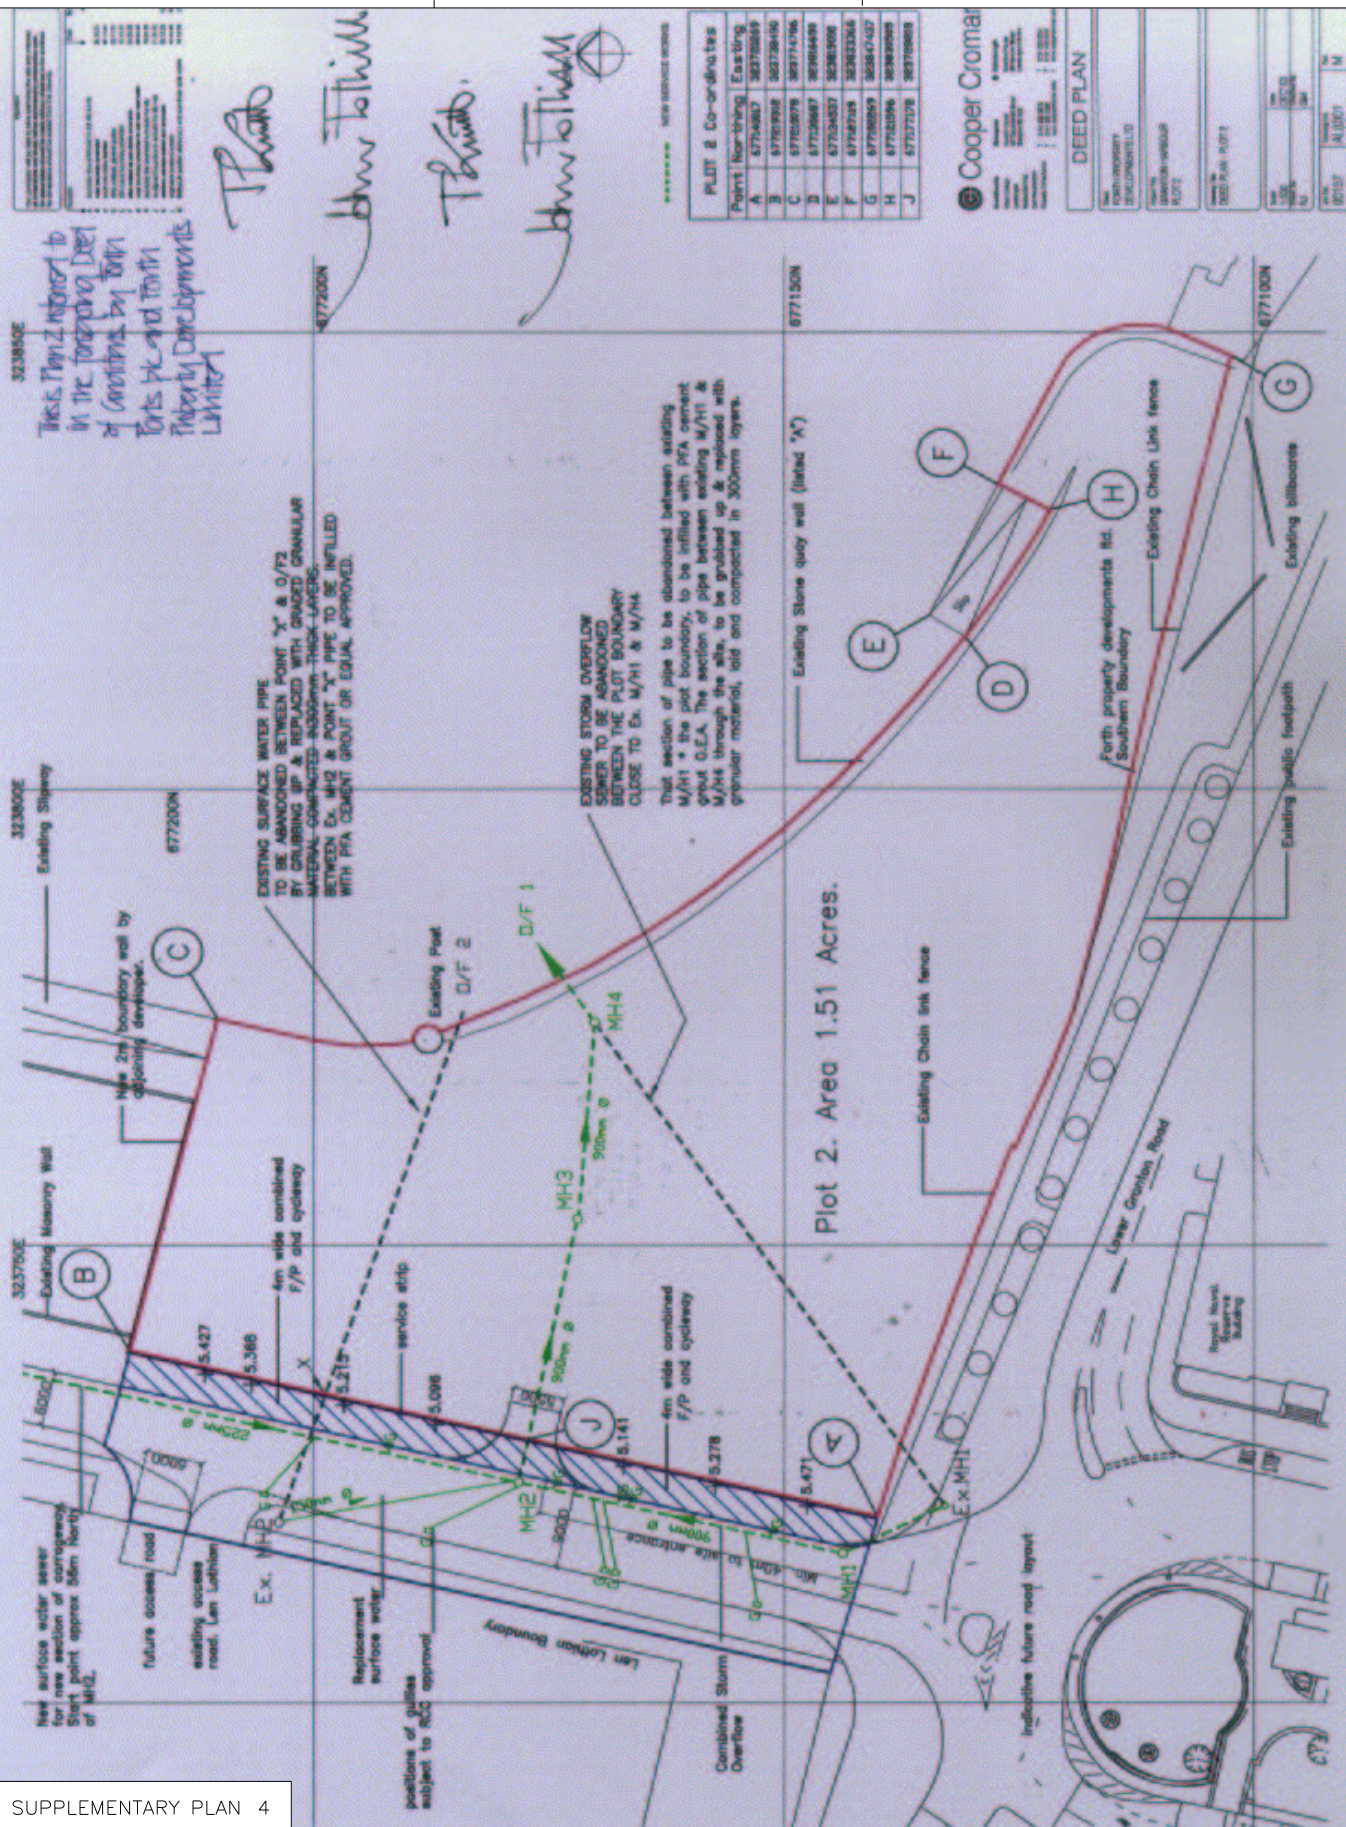

LAND REGISTER OF SCOTLAND

Officer's ID/Date



4780
19/3/2008

Title Number

MID86556

This is Stair 1 to 6 Plan layout at ground level referred to in the foregoing Deed of Conditions

July

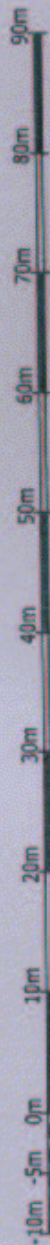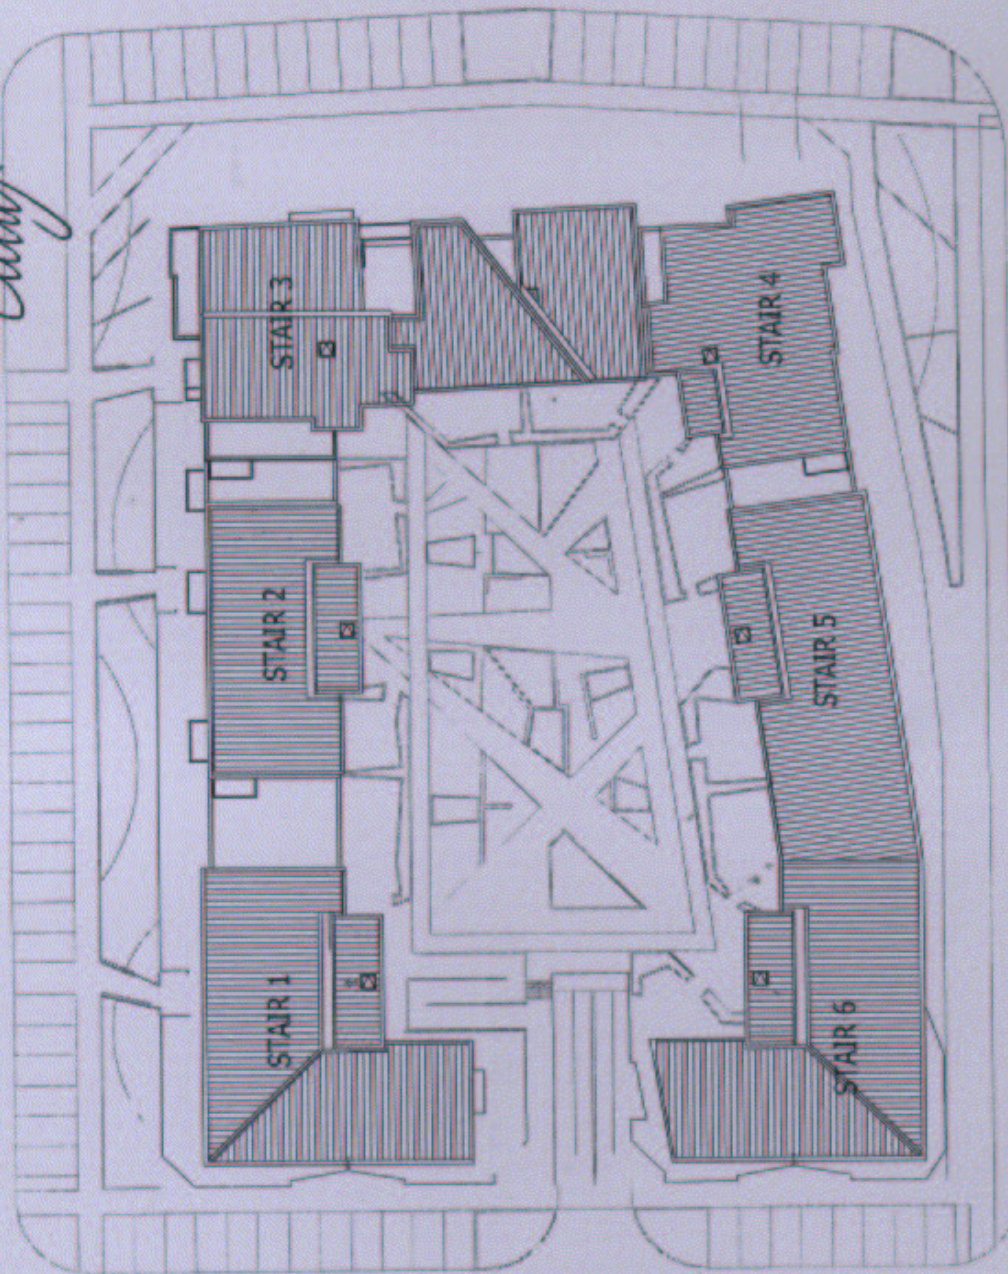

03/06/08 10:06:05 1:350

DO NOT SCALE THIS DRAWING.
DO NOT REPRODUCE DIMENSIONS FROM DIGITAL MEDIA.
THIS DRAWING IS TO BE USED IN CONJUNCTION WITH
ALL RELEVANT ARCHITECTS AND ENGINEERS
DRAWINGS AND SPECIFICATIONS.
THE CONTRACTOR TO ADVISE THE ARCHITECT AND
ENGINEER OF ANY DISCREPANCIES BETWEEN THE
CONTRACT DRAWINGS AND ANY DISCREPANCIES
BETWEEN THE CONTRACT DRAWINGS AND THE
EXISTING SITE CONDITIONS.



date rev amendments by

03/06/08 10:06:05 1:350
03/06/08 10:06:05 1:350
03/06/08 10:06:05 1:350
03/06/08 10:06:05 1:350

GREYHOLE

Project
GRANTON
PLOT 4
EDINBURGH

Drawing

BLOCKING LOCATION PLAN

03-06 (-)

SUPPLEMENTARY PLAN 2
TO THE TITLE PLAN

LAND REGISTER OF SCOTLAND

Officer's ID/Date

4780
19/3/2008

Title


Number

MID86556

This is layout at car park level plan referred to in the foregoing Deed of Conditions.


July.

HERON PLACE

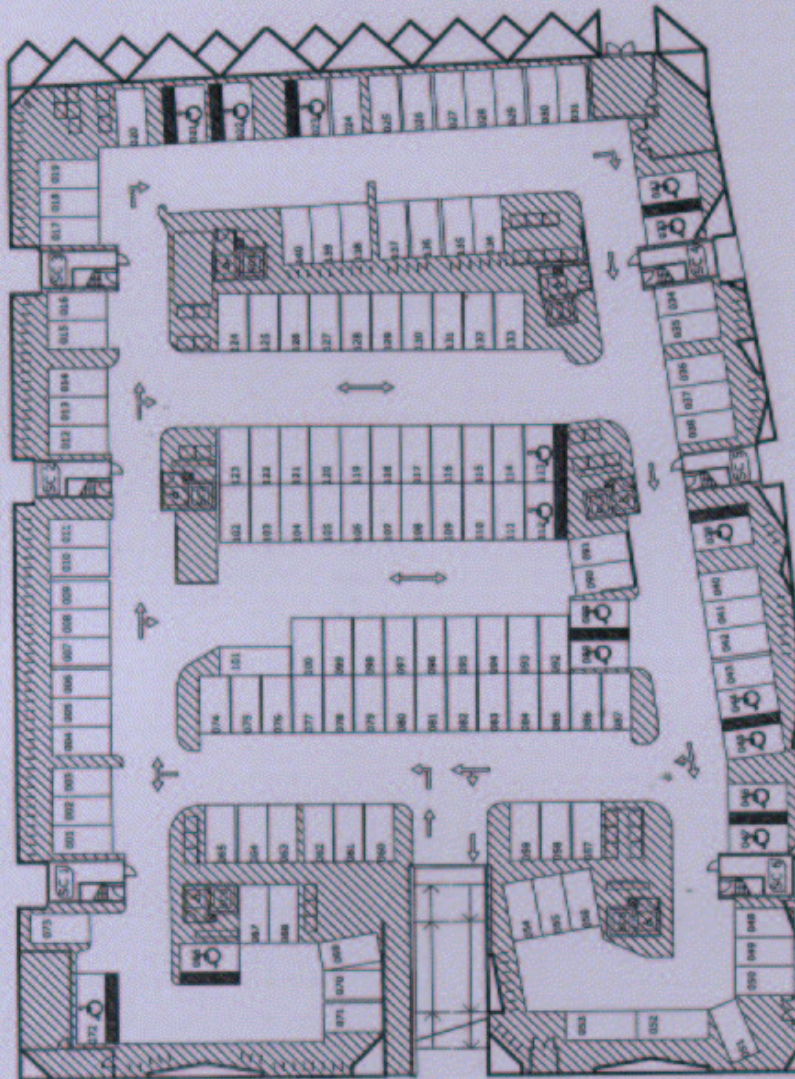

HESPERUS CROSSWAY

BASEMENT PARKING LEVEL

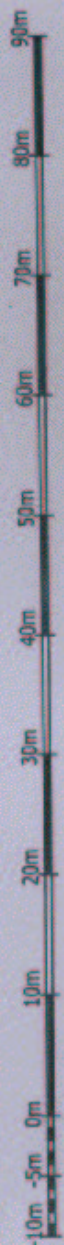

SCALE (in metres)

CRANE

DO NOT SCALE THIS DRAWING.
DO NOT SCALE DIMENSIONS FROM DIGITAL MEDIA.
THIS DRAWING TO BE READ IN CONJUNCTION WITH
ALL RELEVANT ARCHITECTS AND ENGINEERS
DRAWINGS AND SPECIFICATIONS.
THE CONTRACTOR TO ADVISE THE ARCHITECT AND
ENGINEER OF ANY DISCREPANCIES BETWEEN THE
CONTRACT DRAWINGS, AND ANY DISCREPANCIES
BETWEEN THE CONTRACT DRAWINGS AND THE
EXISTING SITE DIMENSIONS.



date: 19/03/2008

by: [Signature]



Project: GRANTON

Plot 4

EDINBURGH

Drawing

PARKING SPACE PLAN

Scale: 1:350

Date: 10.08.06

Project: L.J.

Revision: 03-06

SUPPLEMENTARY PLAN 3
TO THE TITLE PLAN