
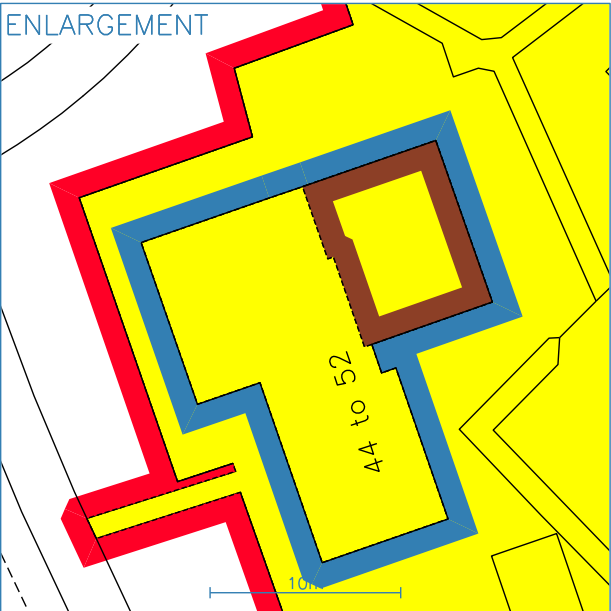


 LAND REGISTER OF SCOTLAND		Officer's ID / Date	TITLE NUMBER
		3077 21/9/2011	ELN12958
	ORDNANCE SURVEY NATIONAL GRID REFERENCE		140m
NT4071NW NT4071NE NT4072SW NT4072SE			Survey Scale
			1/1250

CROWN COPYRIGHT © – This copy has been produced from the ROS Digital Mapping System on 22/03/2021 with the authority of Ordnance Survey under Section 47 of the Copyright, Designs and Patents Act 1988. Unless there is a relevant exception to copyright, the copy must not be copied without the prior permission of the copyright owner. OS Licence no 100041182.

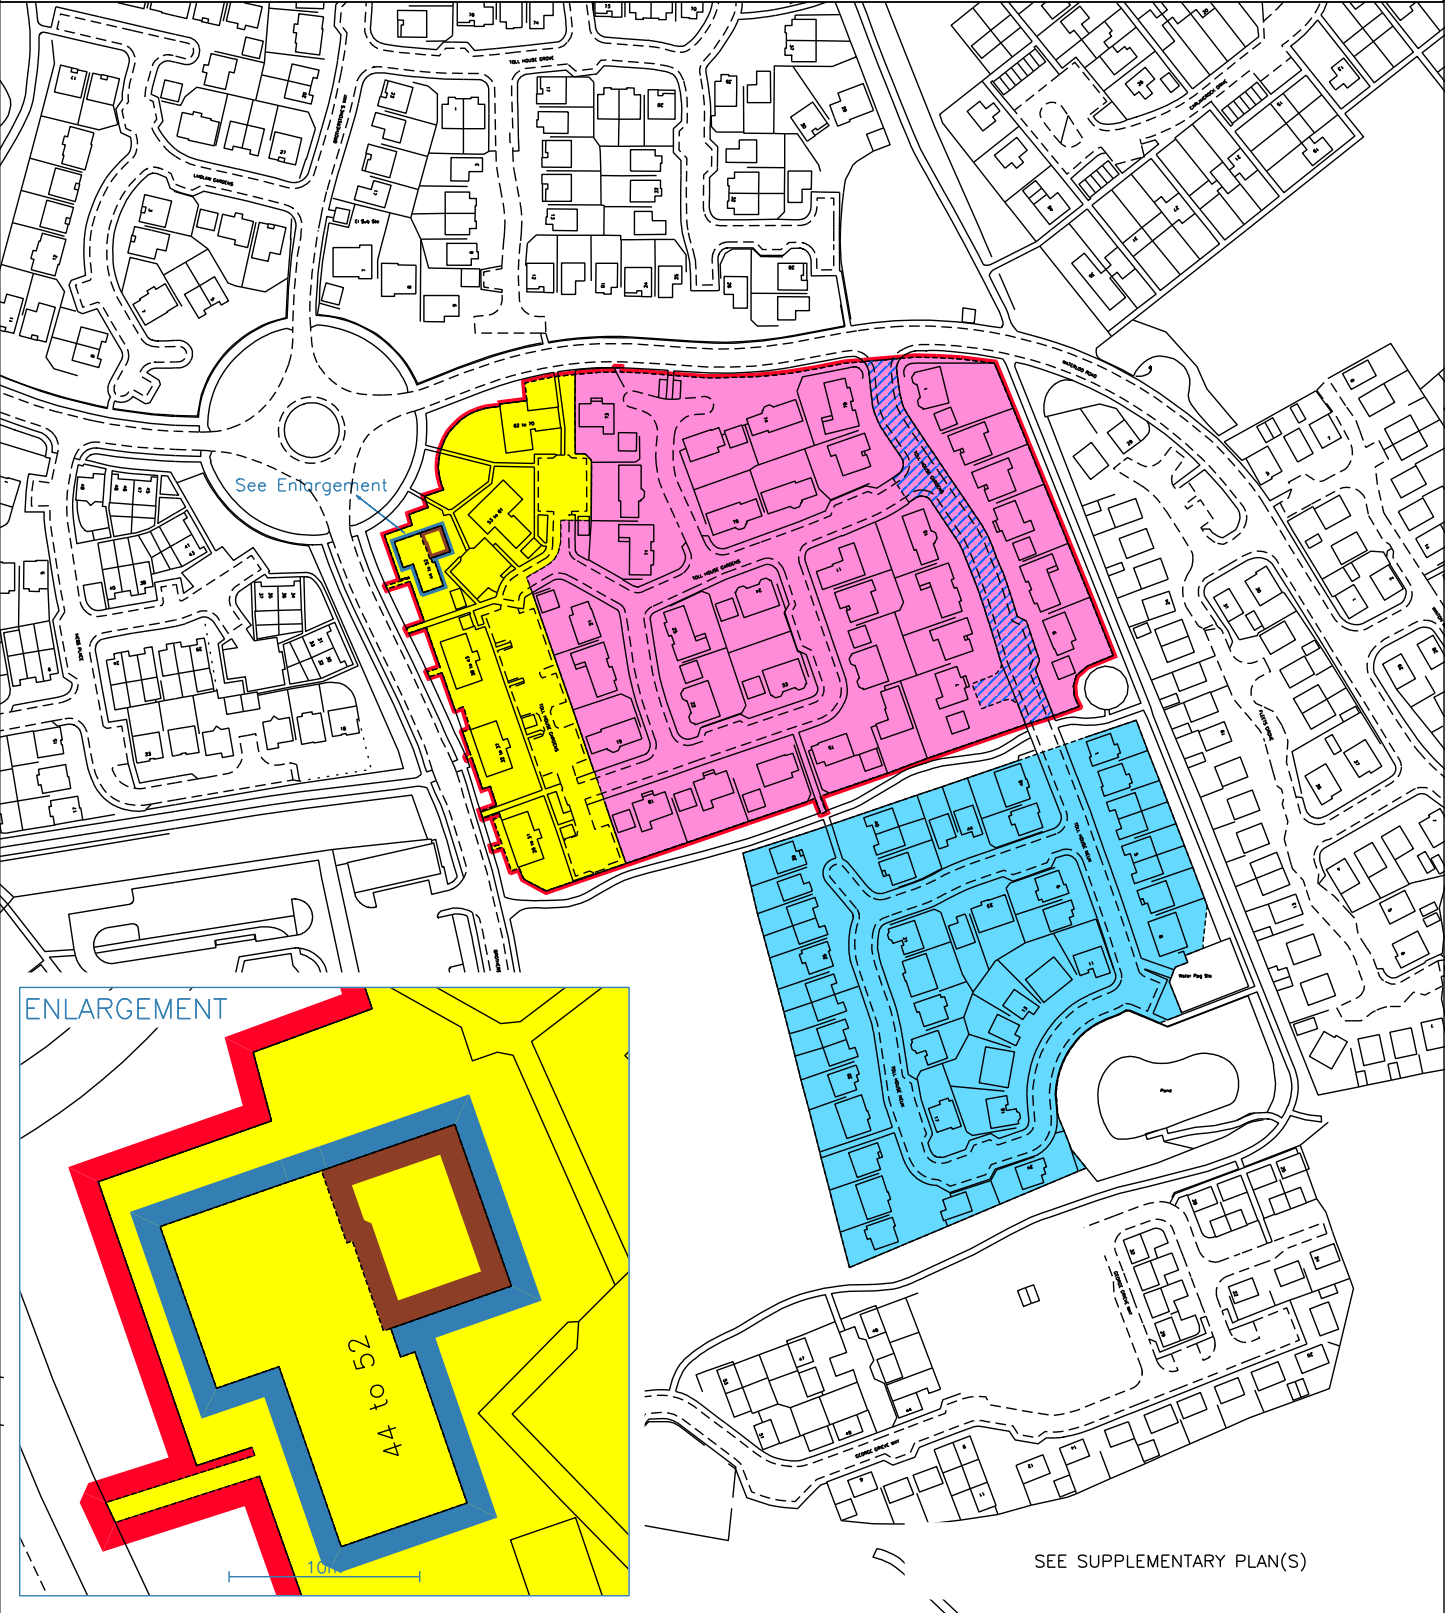

SEE SUPPLEMENTARY PLAN(S)

LAND REGISTER OF SCOTLAND	Officer's ID/Date	Title Number
	3077 21/9/2011	ELN12958

Title	Number
-------	--------

ELN12958



PROJECT WINDTUNNEL TESTS	STATIONING and drawings sheet	DWG No 474
SCALE 1:2000	DATE 3/4/03	FILE No 1/1/03
DRAWN A. HAY		
CHKD RBZ		
APPROD		


This is the plan referred to in the foregoing Deed of Conditions by East Lothian Council and Walker Holdings (Scotland) Limited

SUPPLEMENTARY PLAN 1
TO THE TITLE PLAN

LAND REGISTER OF SCOTLAND	Officer's ID/Date	Title Number
	3077 21/9/2011	ELN12958



This is the Plan referred
to in the foregoing Deed of
Concessions by Walker Holdings
Limited.

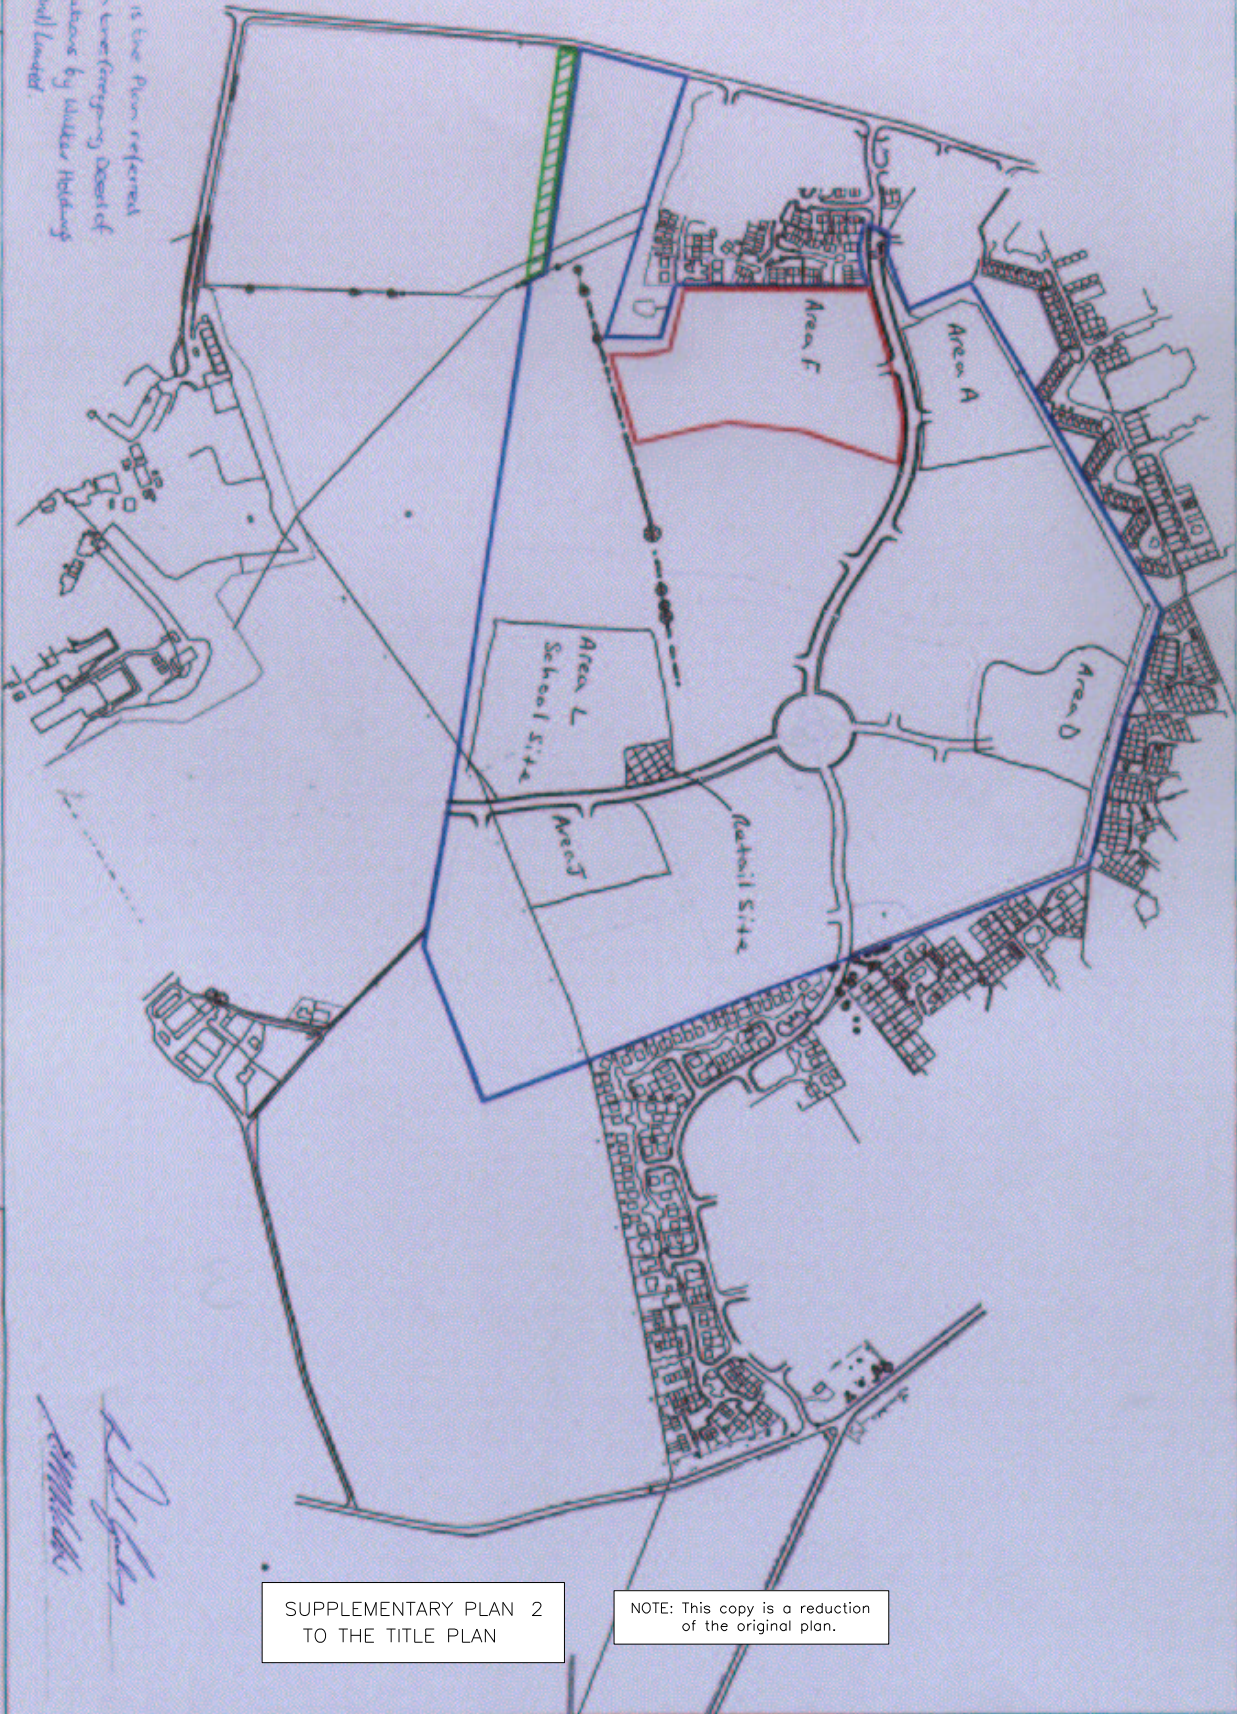

[Handwritten signature]

Drawing: Area F DOC Drawing
Scale: 1:5000 @ A3
Drawn: 03.03.04

SUPPLEMENTARY PLAN 2
TO THE TITLE PLAN

NOTE: This copy is a reduction
of the original plan.