



LAND REGISTER  
OF SCOTLAND

Officer's ID / Date

3135  
5/12/2012

Supplementary Plan to Title

**STG54956-1**



ORDNANCE SURVEY  
NATIONAL GRID REFERENCE


140m

NS8987 NS9087

Survey Scale

1/2500

CROWN COPYRIGHT © – This copy has been produced from the ROS Digital Mapping System on 06/04/2021 with the authority of Ordnance Survey under Section 47 of the Copyright, Designs and Patents Act 1988. Unless there is a relevant exception to copyright, the copy must not be copied without the prior permission of the copyright owner. OS Licence no 100041182.

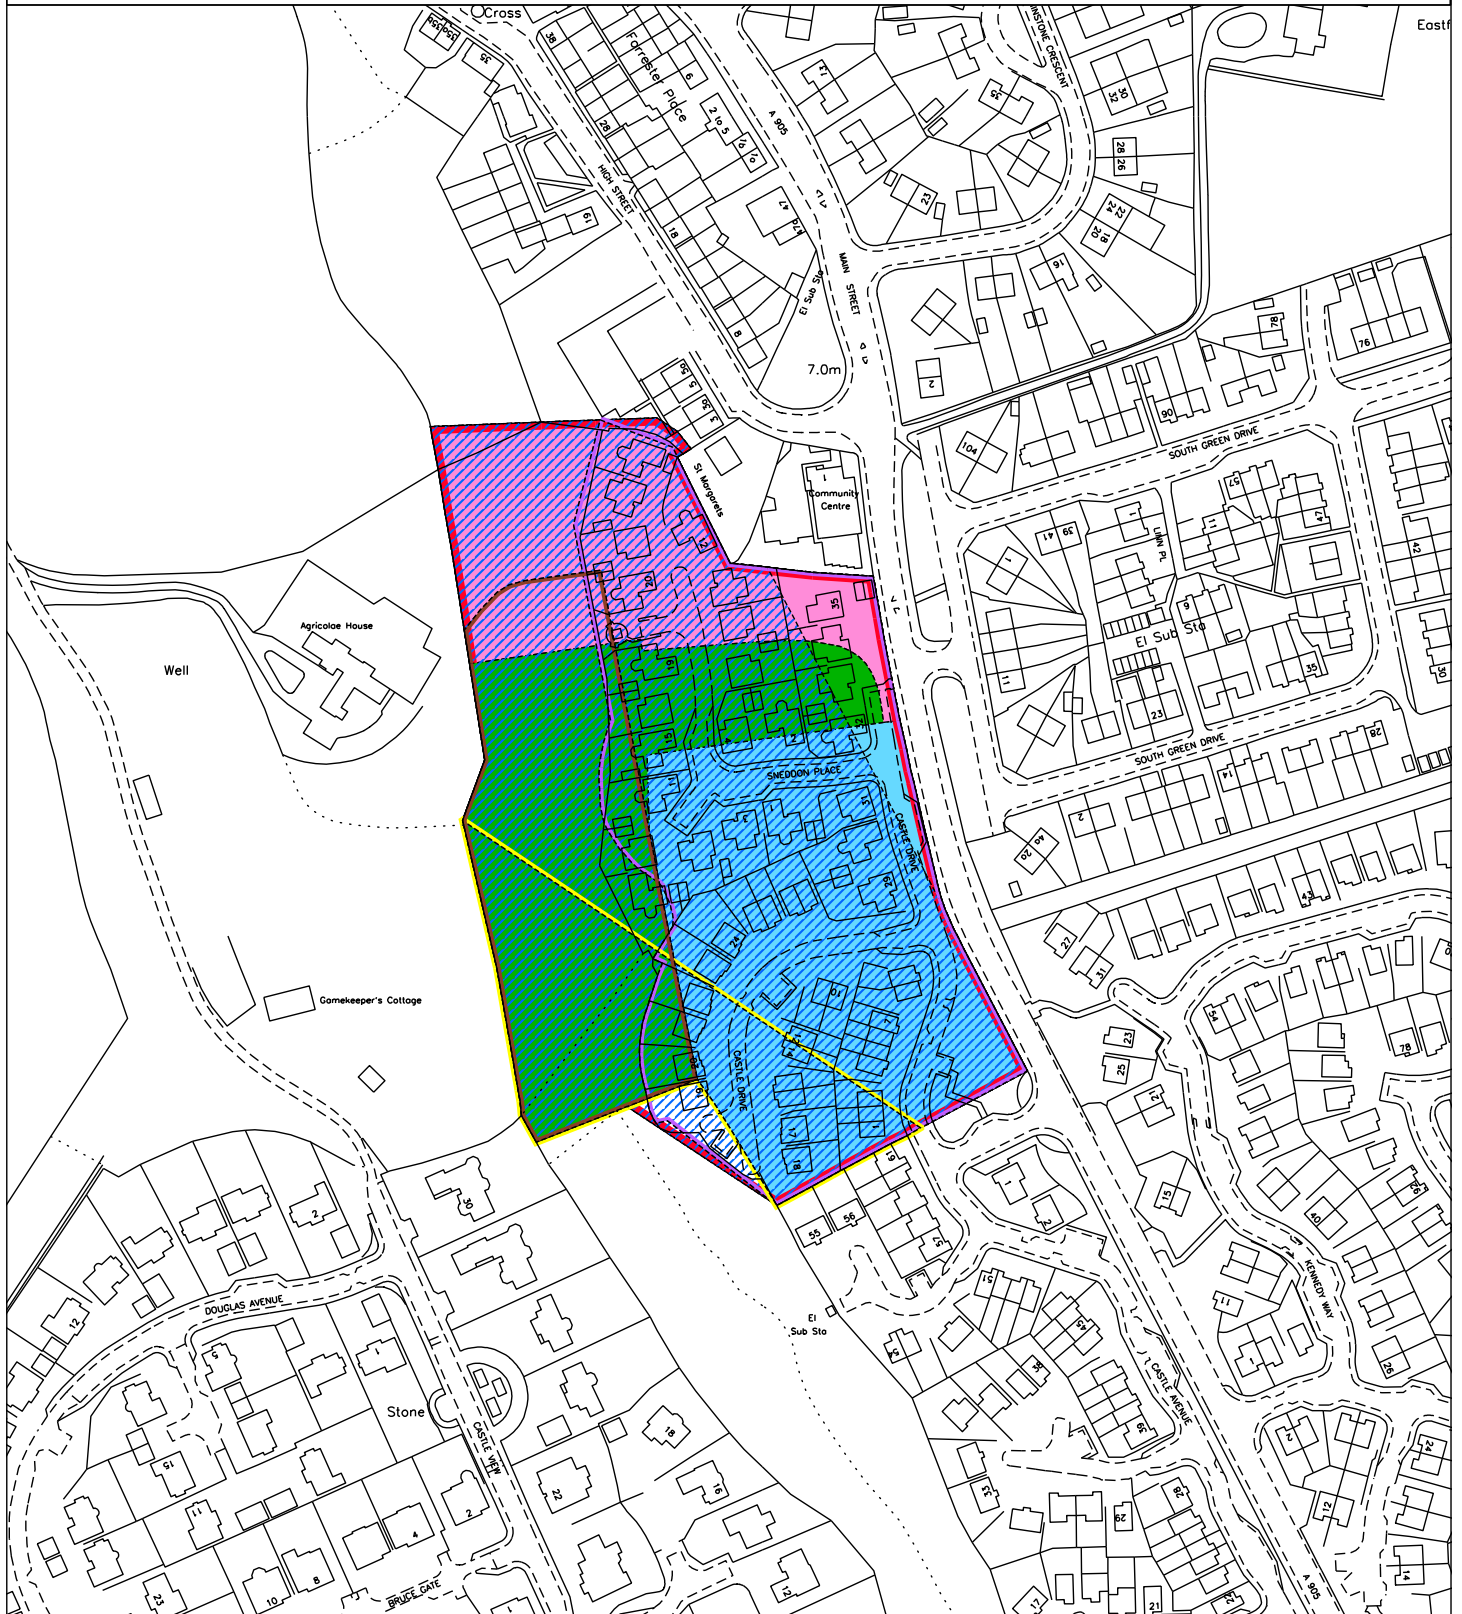



LAND REGISTER  
OF SCOTLAND

Officer's ID / Date

2802  
19/2/2014

TITLE NUMBER

**STG54956**



ORDNANCE SURVEY  
NATIONAL GRID REFERENCE



70m

NS8987 NS9087

Survey Scale

1/2500

CROWN COPYRIGHT © – This copy has been produced from the ROS Digital Mapping System on 06/04/2021 with the authority of Ordnance Survey under Section 47 of the Copyright, Designs and Patents Act 1988. Unless there is a relevant exception to copyright, the copy must not be copied without the prior permission of the copyright owner. OS Licence no 100041182.

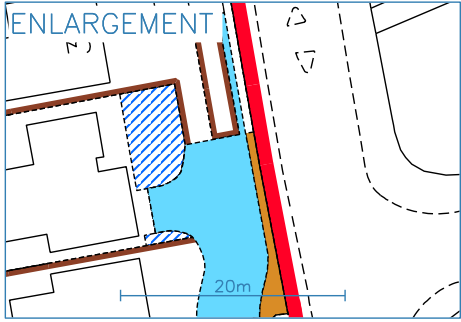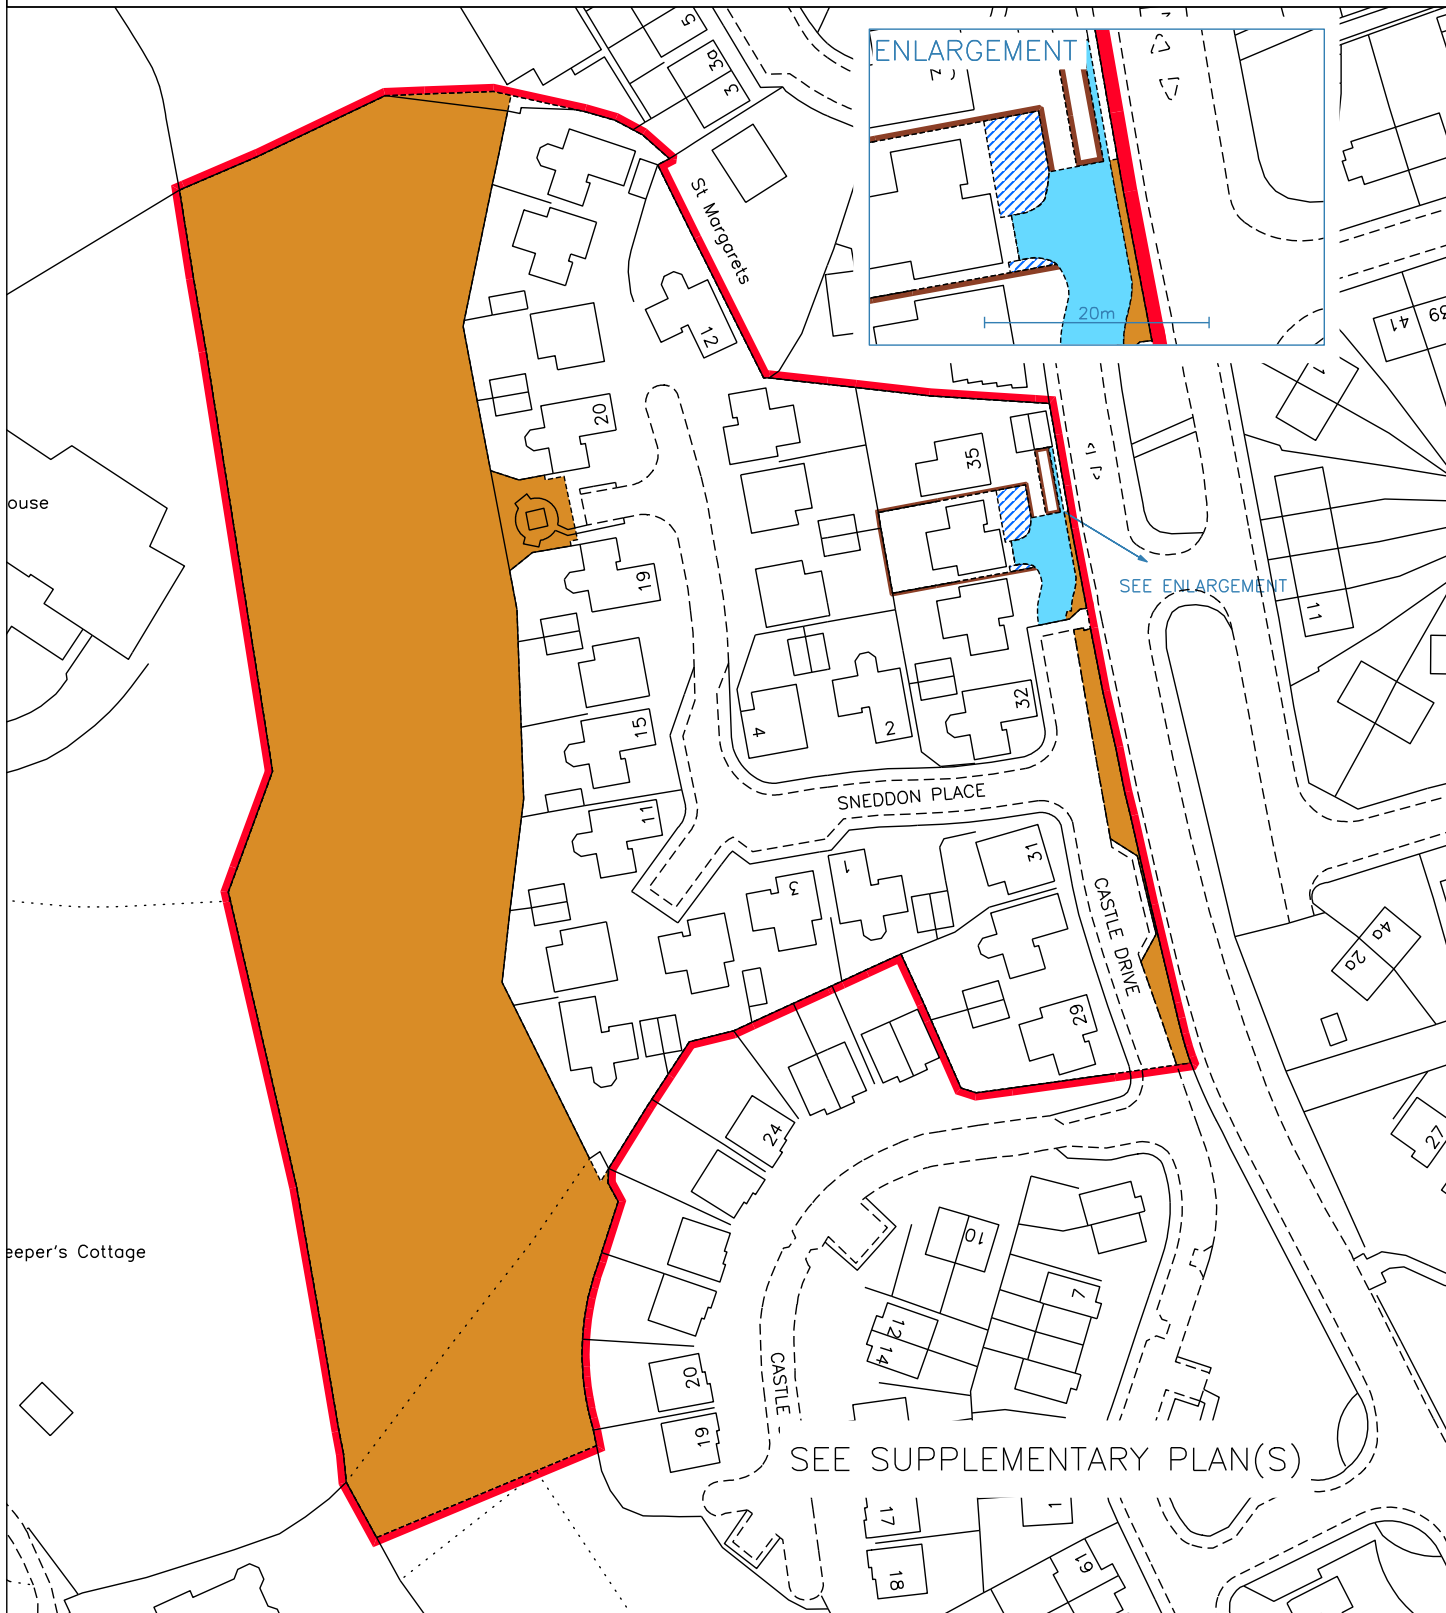

LAND REGISTER  
OF SCOTLAND

Officer's ID/Date  
2802  
19/2/2014

Title Number  
STG54956



SUPPLEMENTARY PLAN 3  
TO THE TITLE PLAN

NOTE: This copy is a reduction  
of the original plan.

SECTION 50 AGREEMENT

Site for Community Centre at Airth  
Scale 1:500



St Margaret's

J. Kennedy

David Black

Tina Walker

[Signature]

M. Wilson

LAND REGISTER  
OF SCOTLAND

Officer's ID/Date

2802  
19/2/2014

Title Number

STG54956

PLAN NO 3



SUPPLEMENTARY PLAN 4  
TO THE TITLE PLAN


NOTE: This copy is a reduction  
of the original plan.

*J. Kennedy*

*David Black*

*Teresa Walker*

*M. McLean*

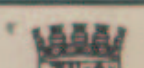

LAND REGISTER  
OF SCOTLAND

Officer's ID/Date  
2802  
19/2/2014

Title Number  
STG54956

SUPPLEMENTARY PLAN 5  
TO THE TITLE PLAN

NOTE: This copy is a reduction  
of the original plan.



This is Plan B referred to in the  
Foregoing Deed of Conditions by Kelvin  
Homes Limited and Woolwich Homes  
Limited.

TYPE G	11
TYPE H	06
TYPE I	11
TYPE J	21
TYPE K	16
TYPE L	16
TOTAL	85

TYPE B	08
TYPE D	02
TYPE L	02
TYPE M	01
TYPE W	02
TOTAL	15

TYPE B	10
TYPE L	09
TYPE W	01
TOTAL	20

TYPE LB	01
TYPE LC	06
TYPE LU	01
TYPE LM	05
TYPE LS	14
TYPE LT	01
TOTAL	28

LAND REGISTER  
OF SCOTLAND

Officer's ID/Date

2802  
19/2/2014

Title Number

STG54956

PLAN No 1

SUPPLEMENTARY PLAN 2  
TO THE TITLE PLAN

NOTE: This copy is a reduction  
of the original plan.



Site 1

Site 2

*Handwritten signature in yellow ink*

*J. Kennedy*  
*James Walsh*

*Tamara Walker* DTC

*M. McMan*

Falkirk District Council

