


 LAND REGISTER OF SCOTLAND	Officer's ID / Date	TITLE NUMBER
	2535 10/2/2009	MID99947
	ORDNANCE SURVEY NATIONAL GRID REFERENCE	70m
NT2574NE NT2674NW NT2575SE NT2675SW		Survey Scale
		1/1250

CROWN COPYRIGHT © – This copy has been produced from the ROS Digital Mapping System on 02/04/2021 with the authority of Ordnance Survey under Section 47 of the Copyright, Designs and Patents Act 1988. Unless there is a relevant exception to copyright, the copy must not be copied without the prior permission of the copyright owner. OS Licence no 100041182.

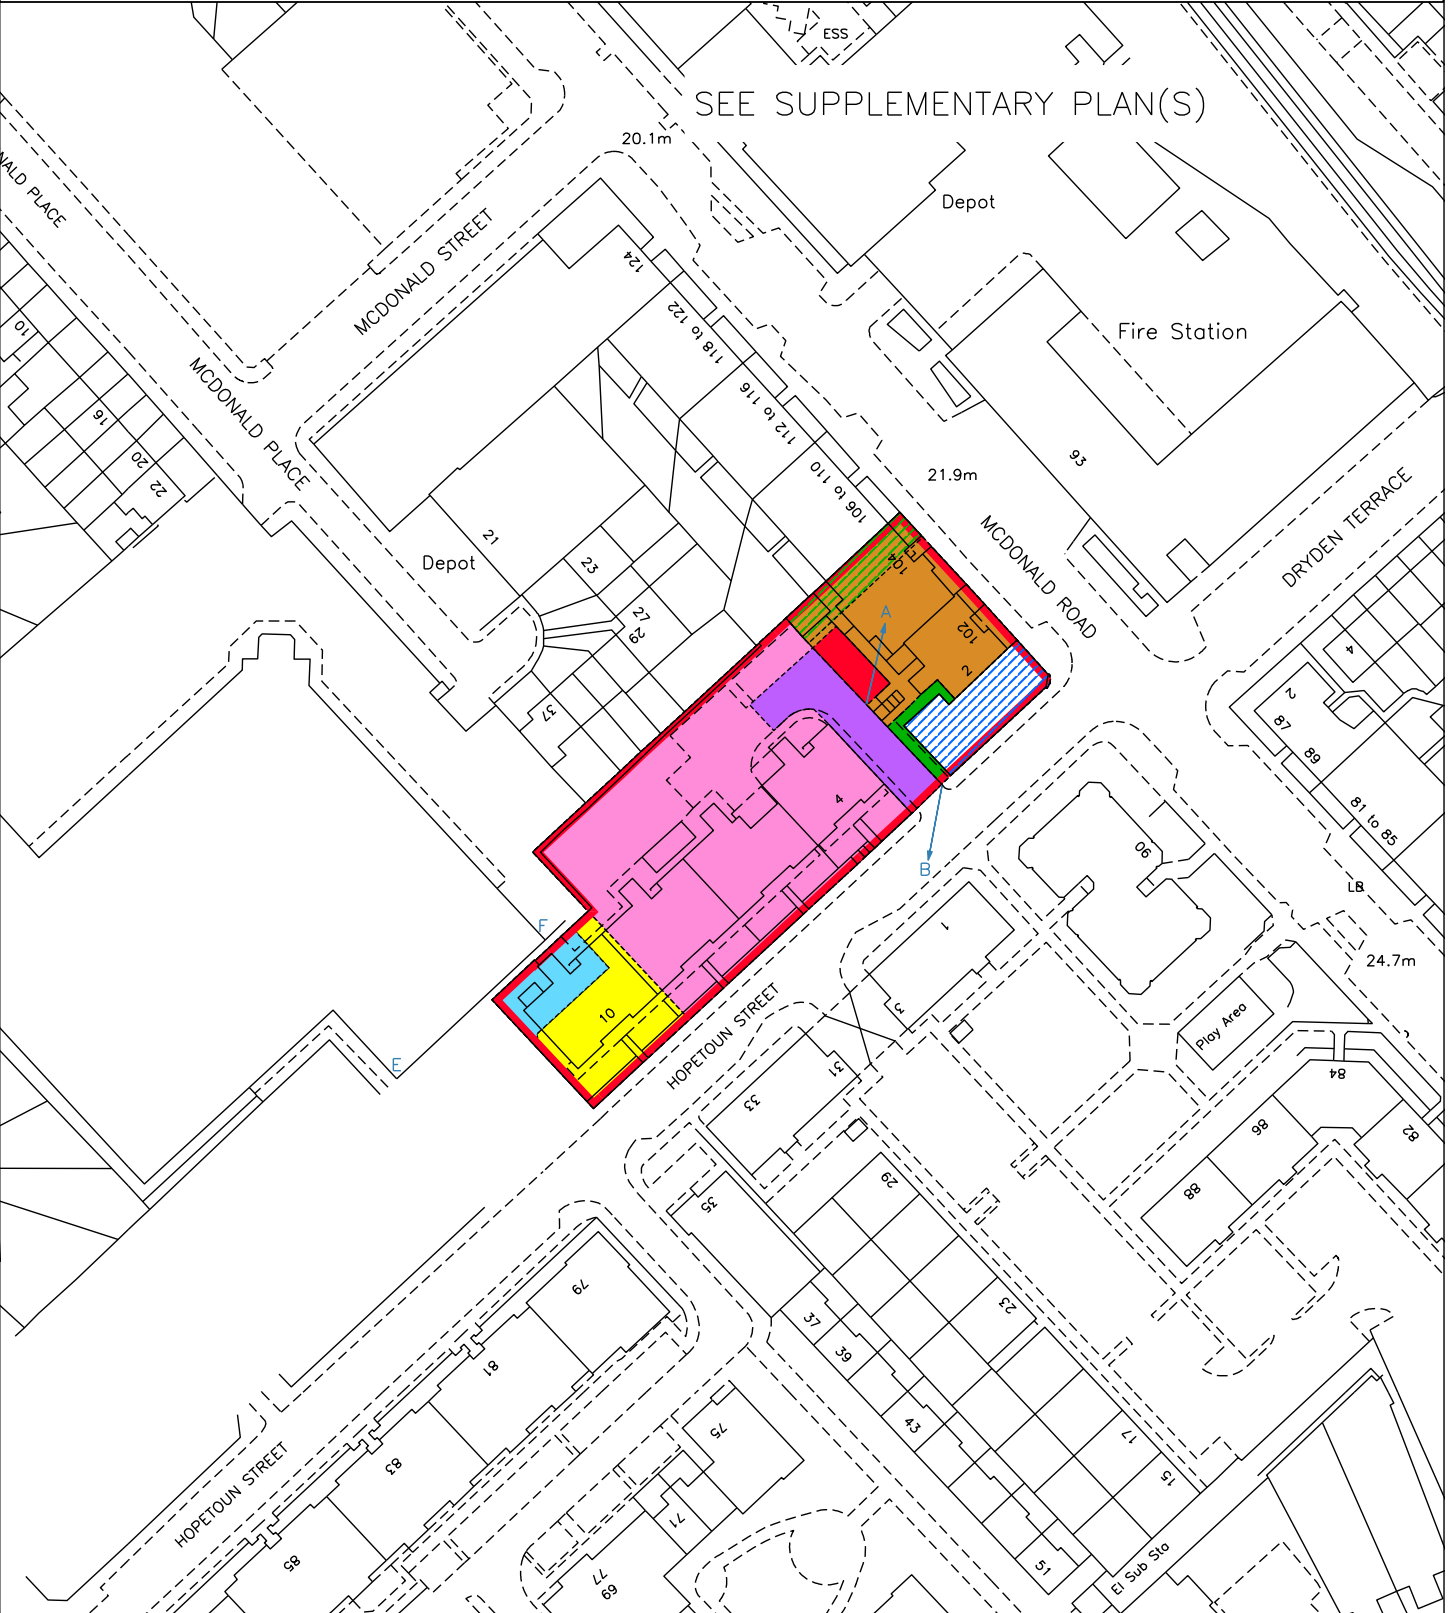

LAND REGISTER OF SCOTLAND	Officer's ID/Date	Title Number
	2535 10/2/2009	MID99947

Title	Number
-------	--------

MID99947

NOTE: This copy is a reduction of the original plan.



LAND REGISTER
OF SCOTLAND

Officer's ID/Date

2535
10/2/2009



Title Number

MID99947

SUPPLEMENTARY PLAN 4
TO THE TITLE PLAN

NOTE: This copy is a reduction
of the original plan.

*Proposed Land of Conditions by
CALA Land Investments Limited*

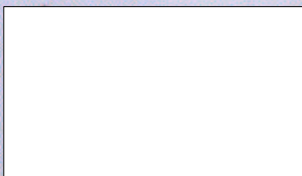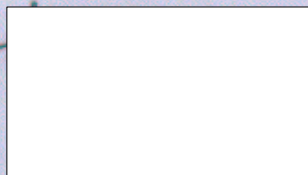

INDICATIVE SITE BOUNDARY

IAN SPRINGFORD ARCHITECTS

20 MARITIME LAKE, EDINBURGH EH6 6RZ


T: 0131 654 8937 F: 0131 654 8938 E: info@ianspringford.co.uk

PROJECT:
MIXED USE DEVELOPMENT, HOPETOUN STREET, EDINBURGH
CALA PLC

PLANNING APPLICATION
NEIGHBOUR NOTIFICATION


DATE: SEP 04 DRAWN: AN SCALE: 1:250 @ A3

0415 (PL) 008

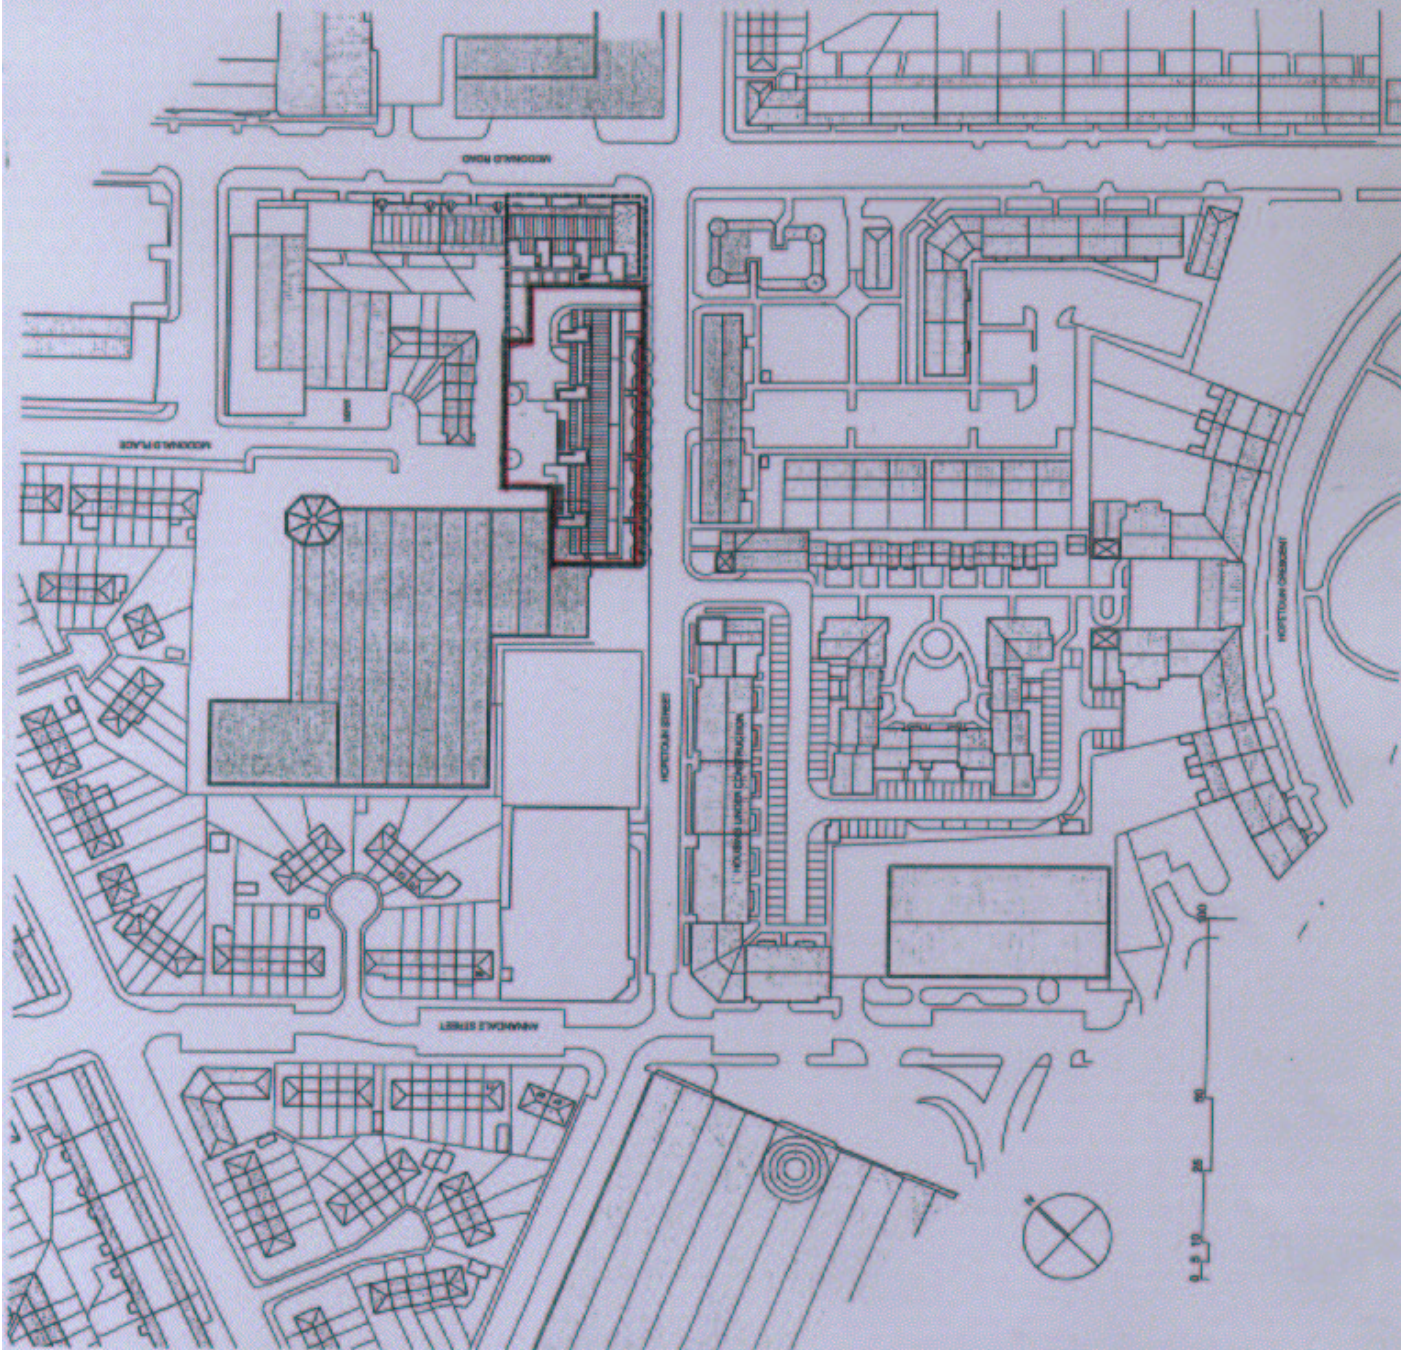

LAND REGISTER OF SCOTLAND	Officer's ID/Date	Title Number
	2535 10/2/2009	MID99947

SUPPLEMENTARY PLAN 3
TO THE TITLE PLAN

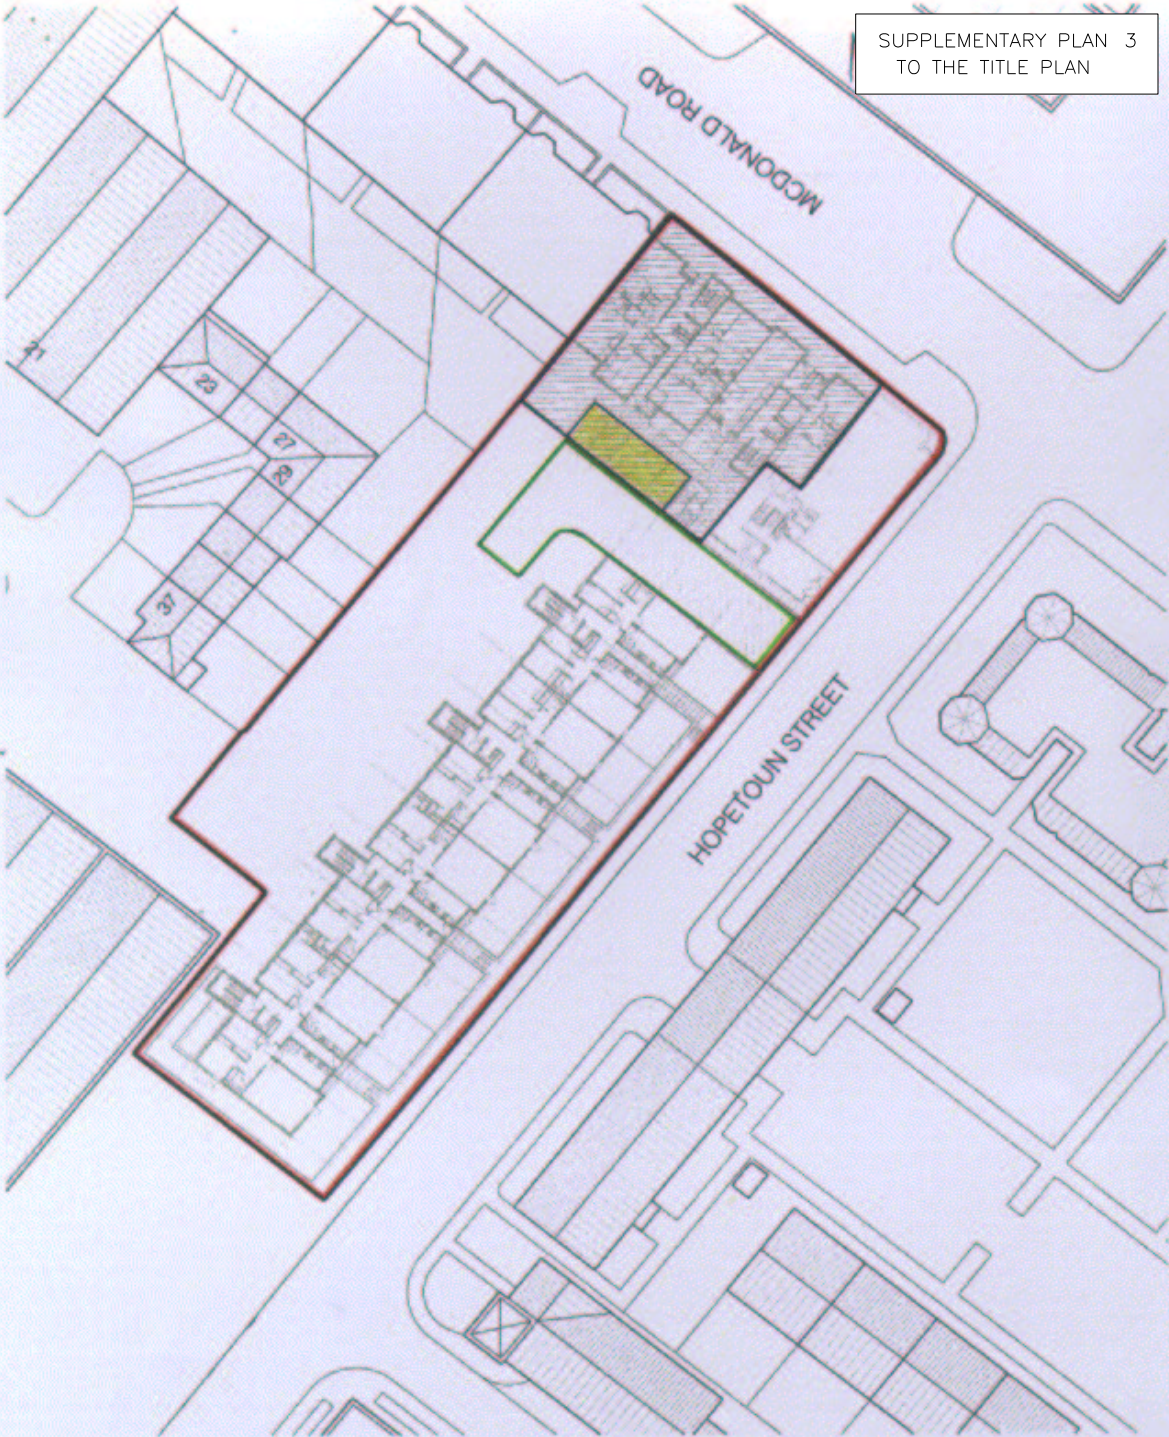

- 6, HOPETOUN STREET SITE BOUNDARY
- CASTLE ROCK HOUSING ASSOCIATION SITE
- CASTLE ROCK TRAFFIC ACCESS
- PARKING BAYS

This drawing is to be used for illustrative purposes only.
Site boundaries shown on these drawings are based on an interpretation of survey
information provided by others. The architects do not accept any liability for any
cost incurred by any party due to errors within this drawing or position of boundaries

DRAWINGS NOT TO BE SCALED
ANY DISCREPANCY, ERROR OR OMISSION TO BE
REPORTED TO THE ARCHITECT IMMEDIATELY

IAN SPRINGFORD ARCHITECTS

28 MARLBOROUGH LANE, EDINBURGH EH6 6PZ
T: 0131 524 8937 F: 0131 524 8938 E: info@ianspringford.co.uk

PROJECT:
MIXED USE DEVELOPMENT, 6 HOPETOUN STREET, EDINBURGH
CALA HOMES PLC

SITE BOUNDARIES

DRAWN: AG DATE: APR 05 SCALE: 1:500@A3
0415 (SK) 090

LAND REGISTER OF SCOTLAND	Officer's ID/Date	Title	Number
	2535 10/2/2009	MID99947	

This is Plan 2 referred to
in the foregoing Deed of
Conditions between Bluebell
Estates (Hopton)
Limited and CALA
and Investments
imited

SUPPLEMENTARY PLAN 2
TO THE TITLE PLAN

NOTE: This copy is a reduction
of the original plan.

