

LAND REGISTER OF SCOTLAND

Officer's ID/Date

5671
28/8/2013

Title

Number

MID104154

DO NOT SCALE: Contractor to check all dimensions and report any



SUPPLEMENTARY PLAN 2
TO THE TITLE PLAN

NOTE: This copy is a reduction
of the original plan.

Rev	Description	By	Ch
Drawing Title			
INDICATIVE ROAD & SITE NUMBERS			
Scale at A3	Drawn By	Date	Checked By
1:1000	DC	02.08.02	ACM
Project No.	Office	Type	Drawing No.
A007183	31	CS	406
APPROVAL		INFORMATION	
TENDER		CONTRACT	

Project:
GRANTON WORKS
EDINBURGH

Client:
LATTICE PROPERTY HOLDING LTD

White
Young
Green

Tel: 0131 339 5494
Fax: 0131 317 7248
e-mail: edinburgh@wyg.com


Craigievar House
77 Craigmount Brae
Edinburgh
EH12 8XF

Consulting Engineers

Civil Structural Mechanical Electrical Process Rail Traffic Environmental Project Management


DEVELOPMENT PLANS 2-413




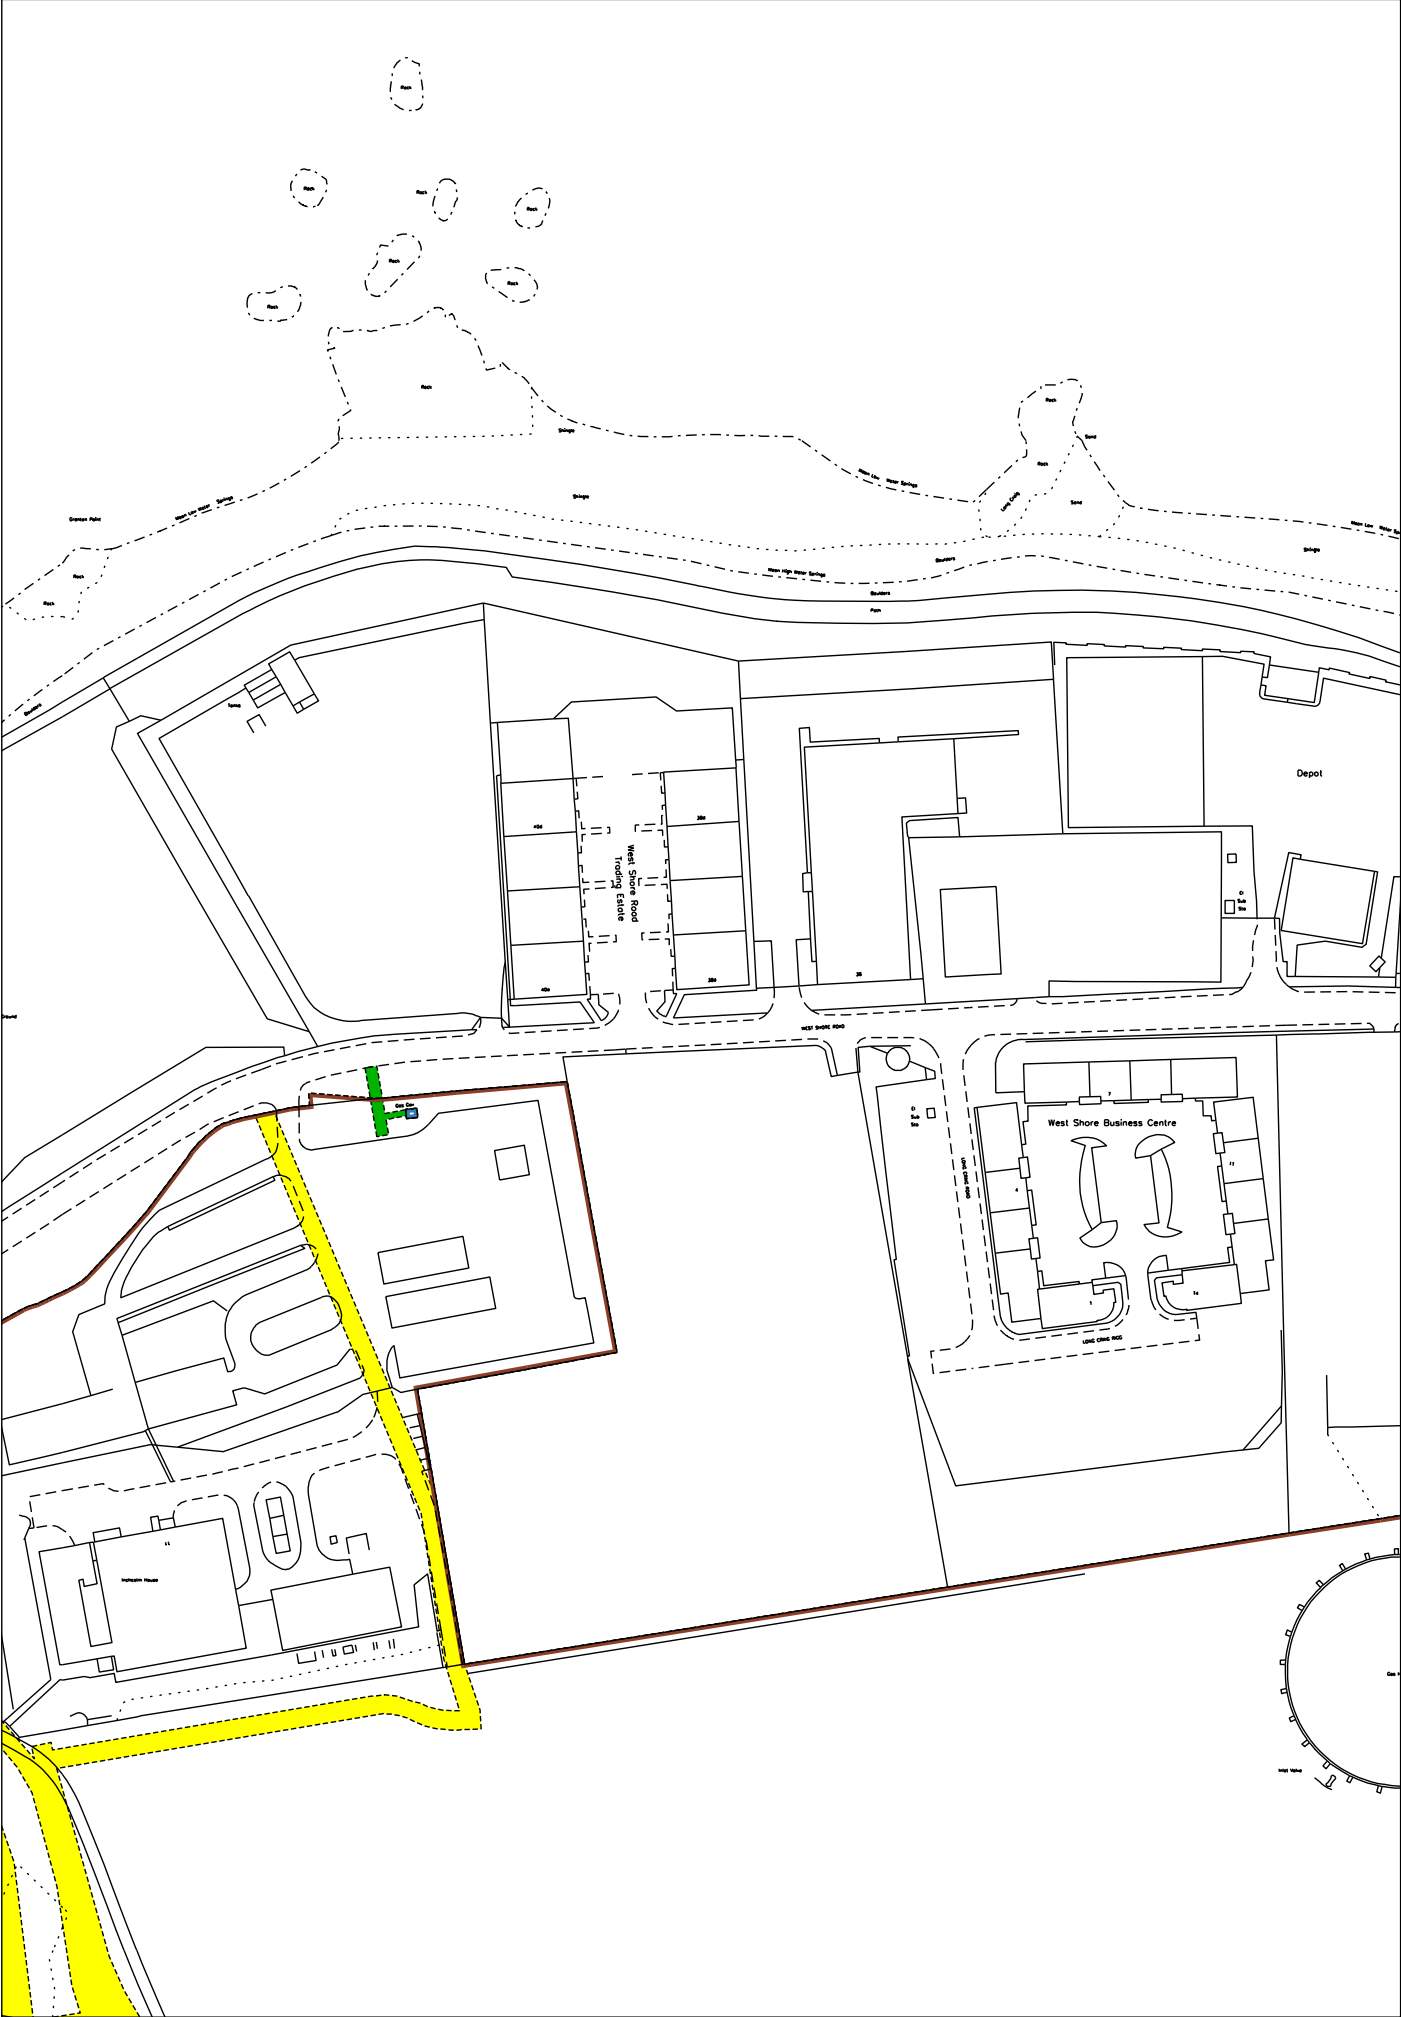


LAND REGISTER OF SCOTLAND	Officer's ID / Date	Supplementary Plan to Title
	4088 22/8/2013	MID104154-1
ORDNANCE SURVEY NATIONAL GRID REFERENCE	140m	
NT2176SE NT2276SW NT2276SE NT2176NE	Survey Scale	
	1/1250	

CROWN COPYRIGHT © – This copy has been produced from the ROS Digital Mapping System on 19/11/2021 with the authority of Ordnance Survey under Section 47 of the Copyright, Designs and Patents Act 1988. Unless there is a relevant exception to copyright, the copy must not be copied without the prior permission of the copyright owner. OS Licence no 100041182.

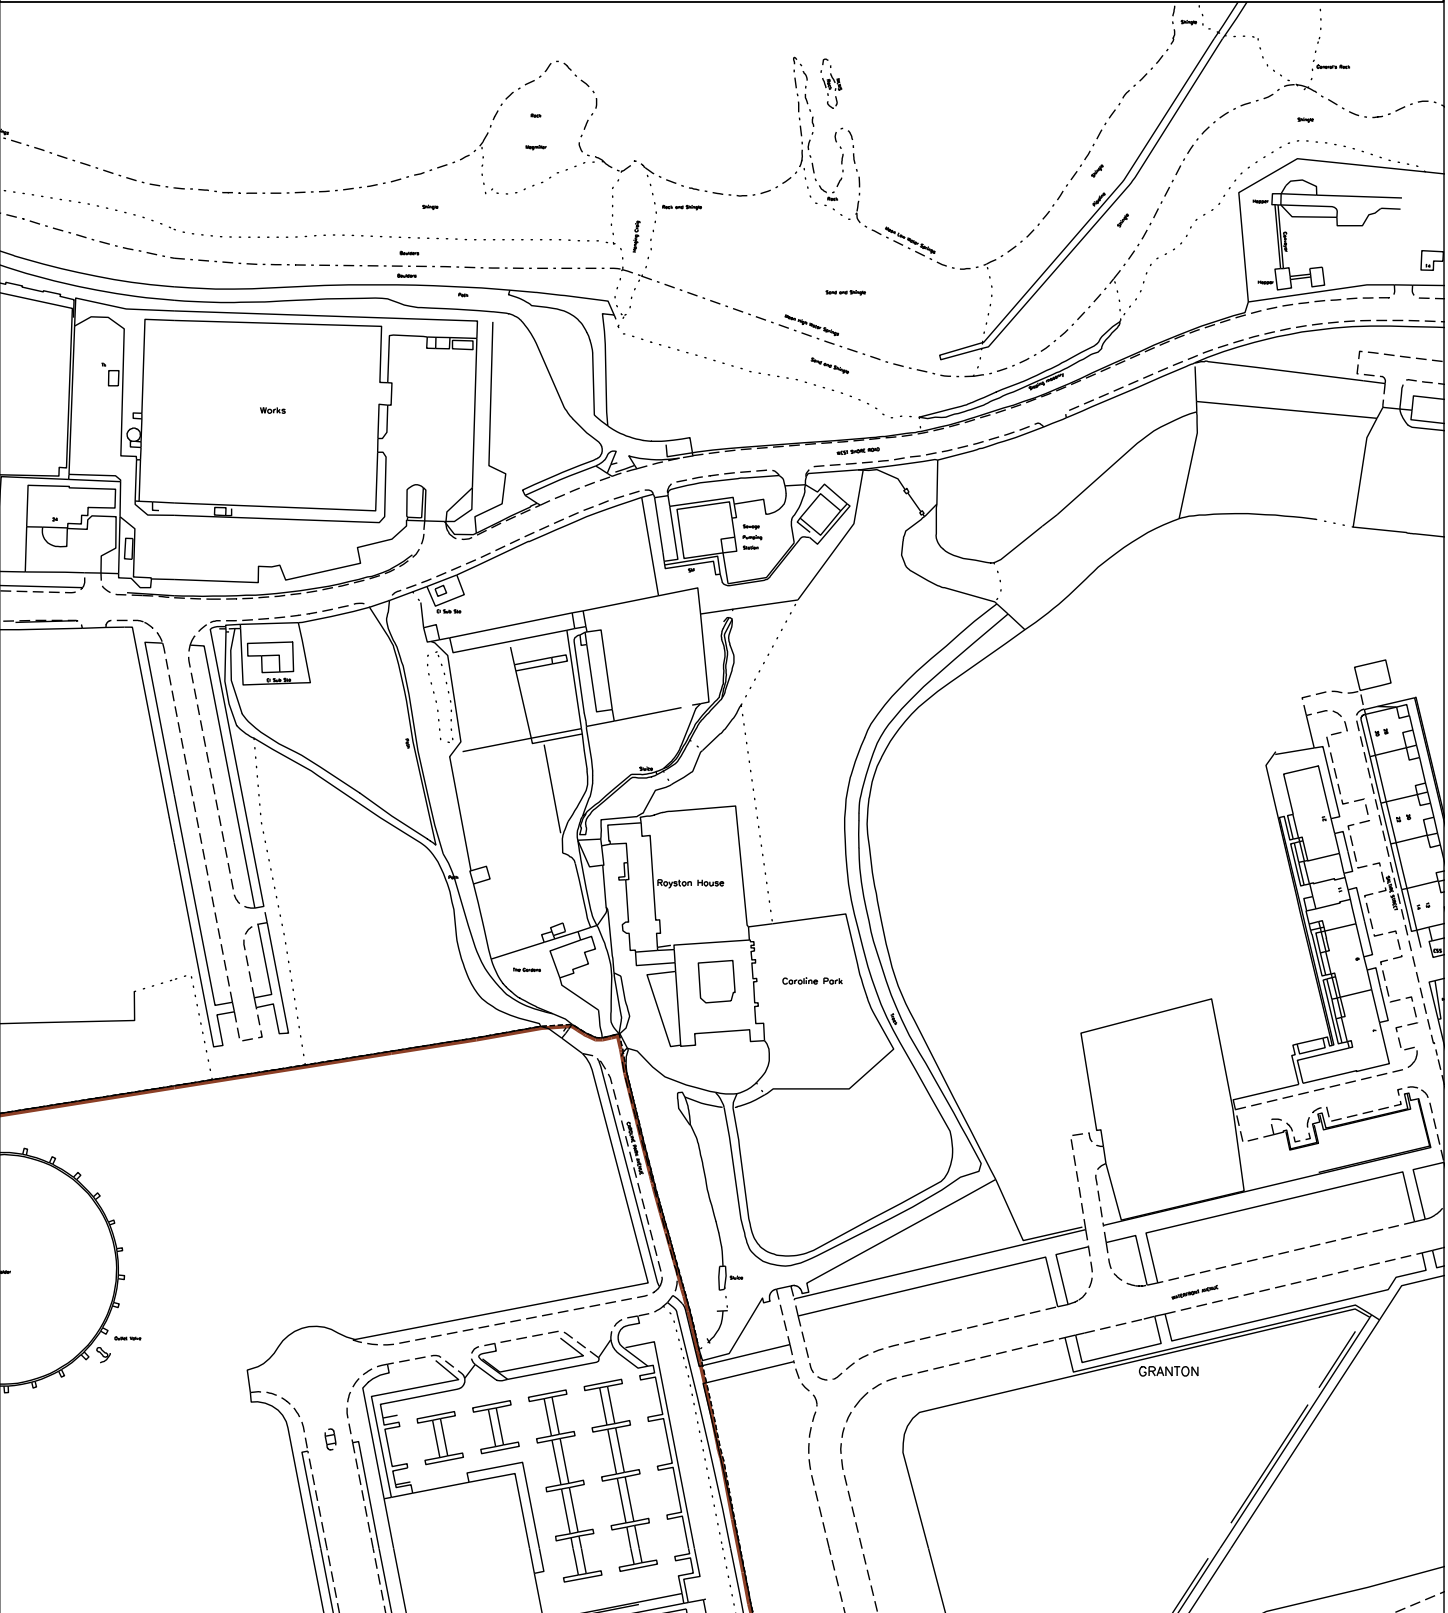

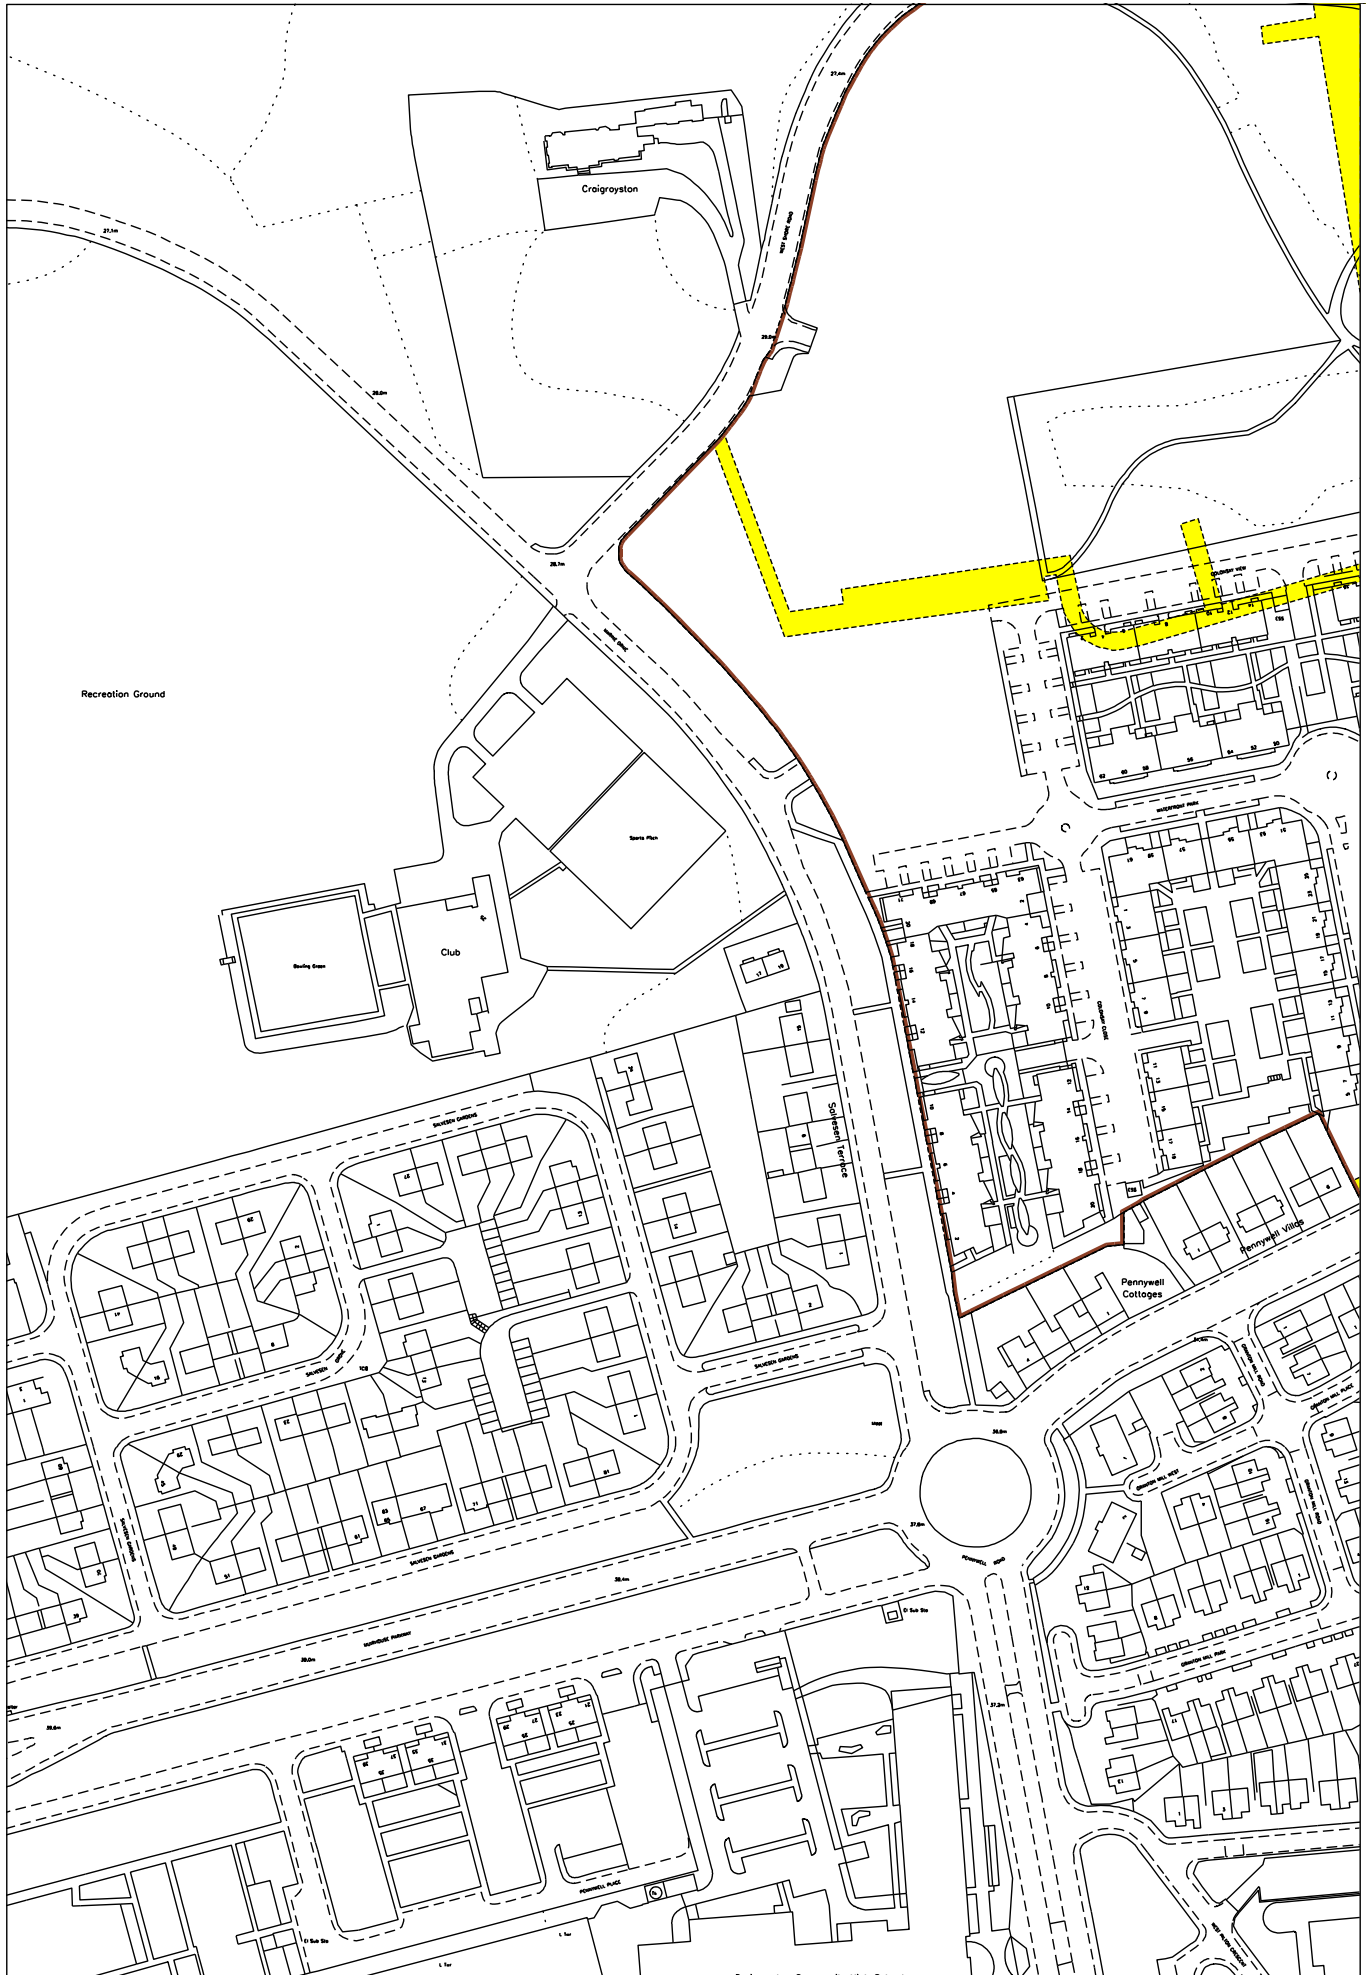



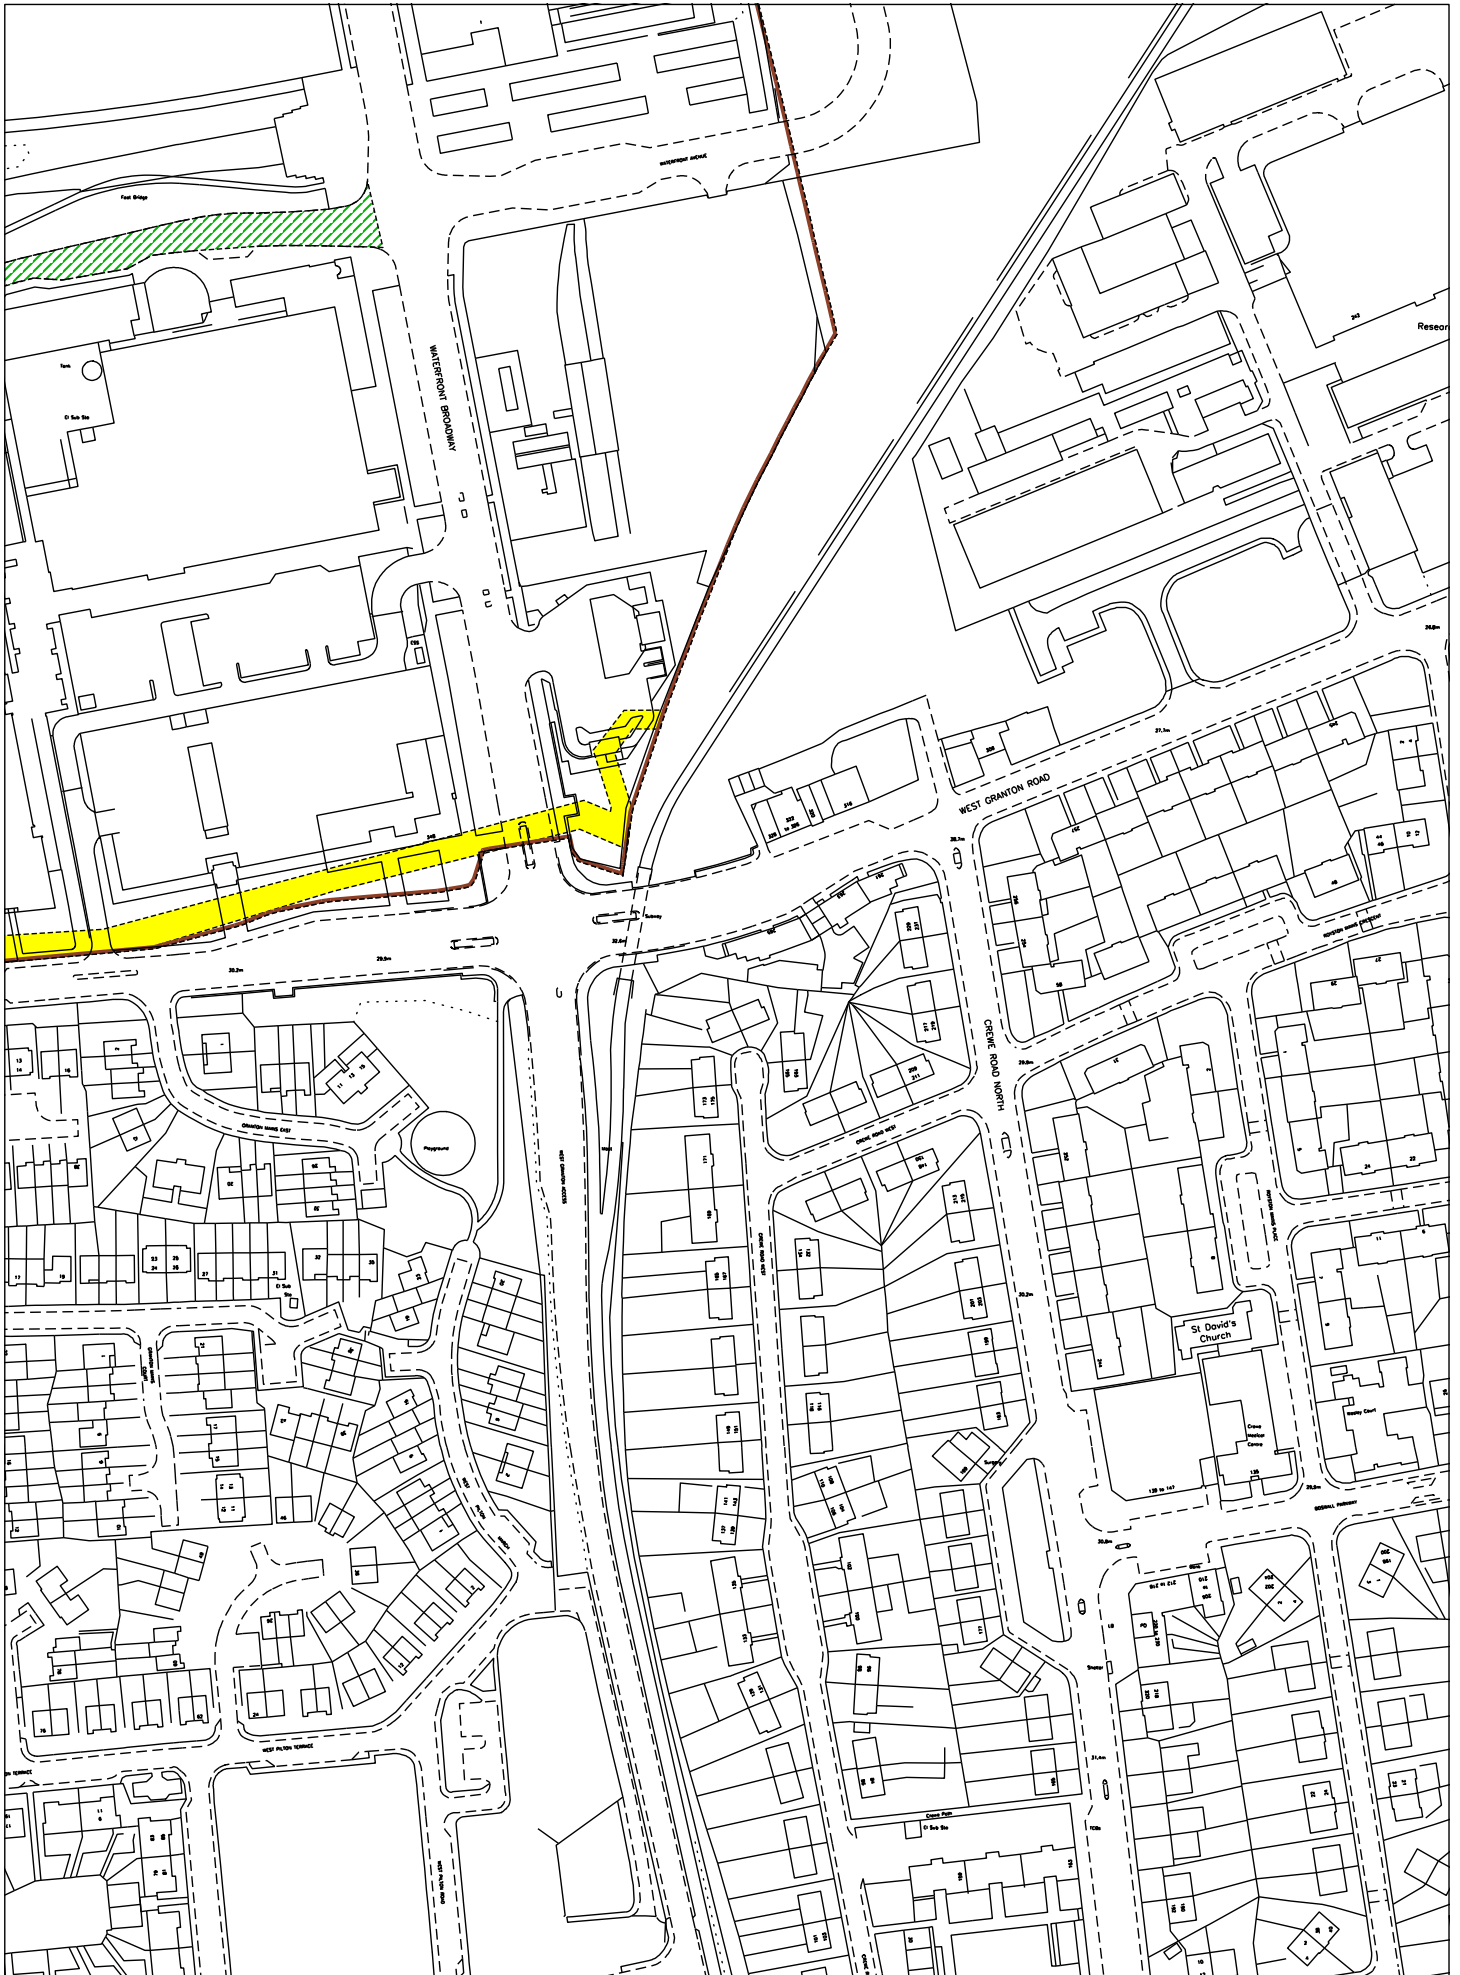

 LAND REGISTER OF SCOTLAND	Officer's ID / Date	TITLE NUMBER
	5671 28/8/2013	MID104154
	ORDNANCE SURVEY NATIONAL GRID REFERENCE	70m
	NT2176NE NT2276NW	Survey Scale 1/1250

CROWN COPYRIGHT © – This copy has been produced from the ROS Digital Mapping System on 19/11/2021 with the authority of Ordnance Survey under Section 47 of the Copyright, Designs and Patents Act 1988. Unless there is a relevant exception to copyright, the copy must not be copied without the prior permission of the copyright owner. OS Licence no 100041182.

